
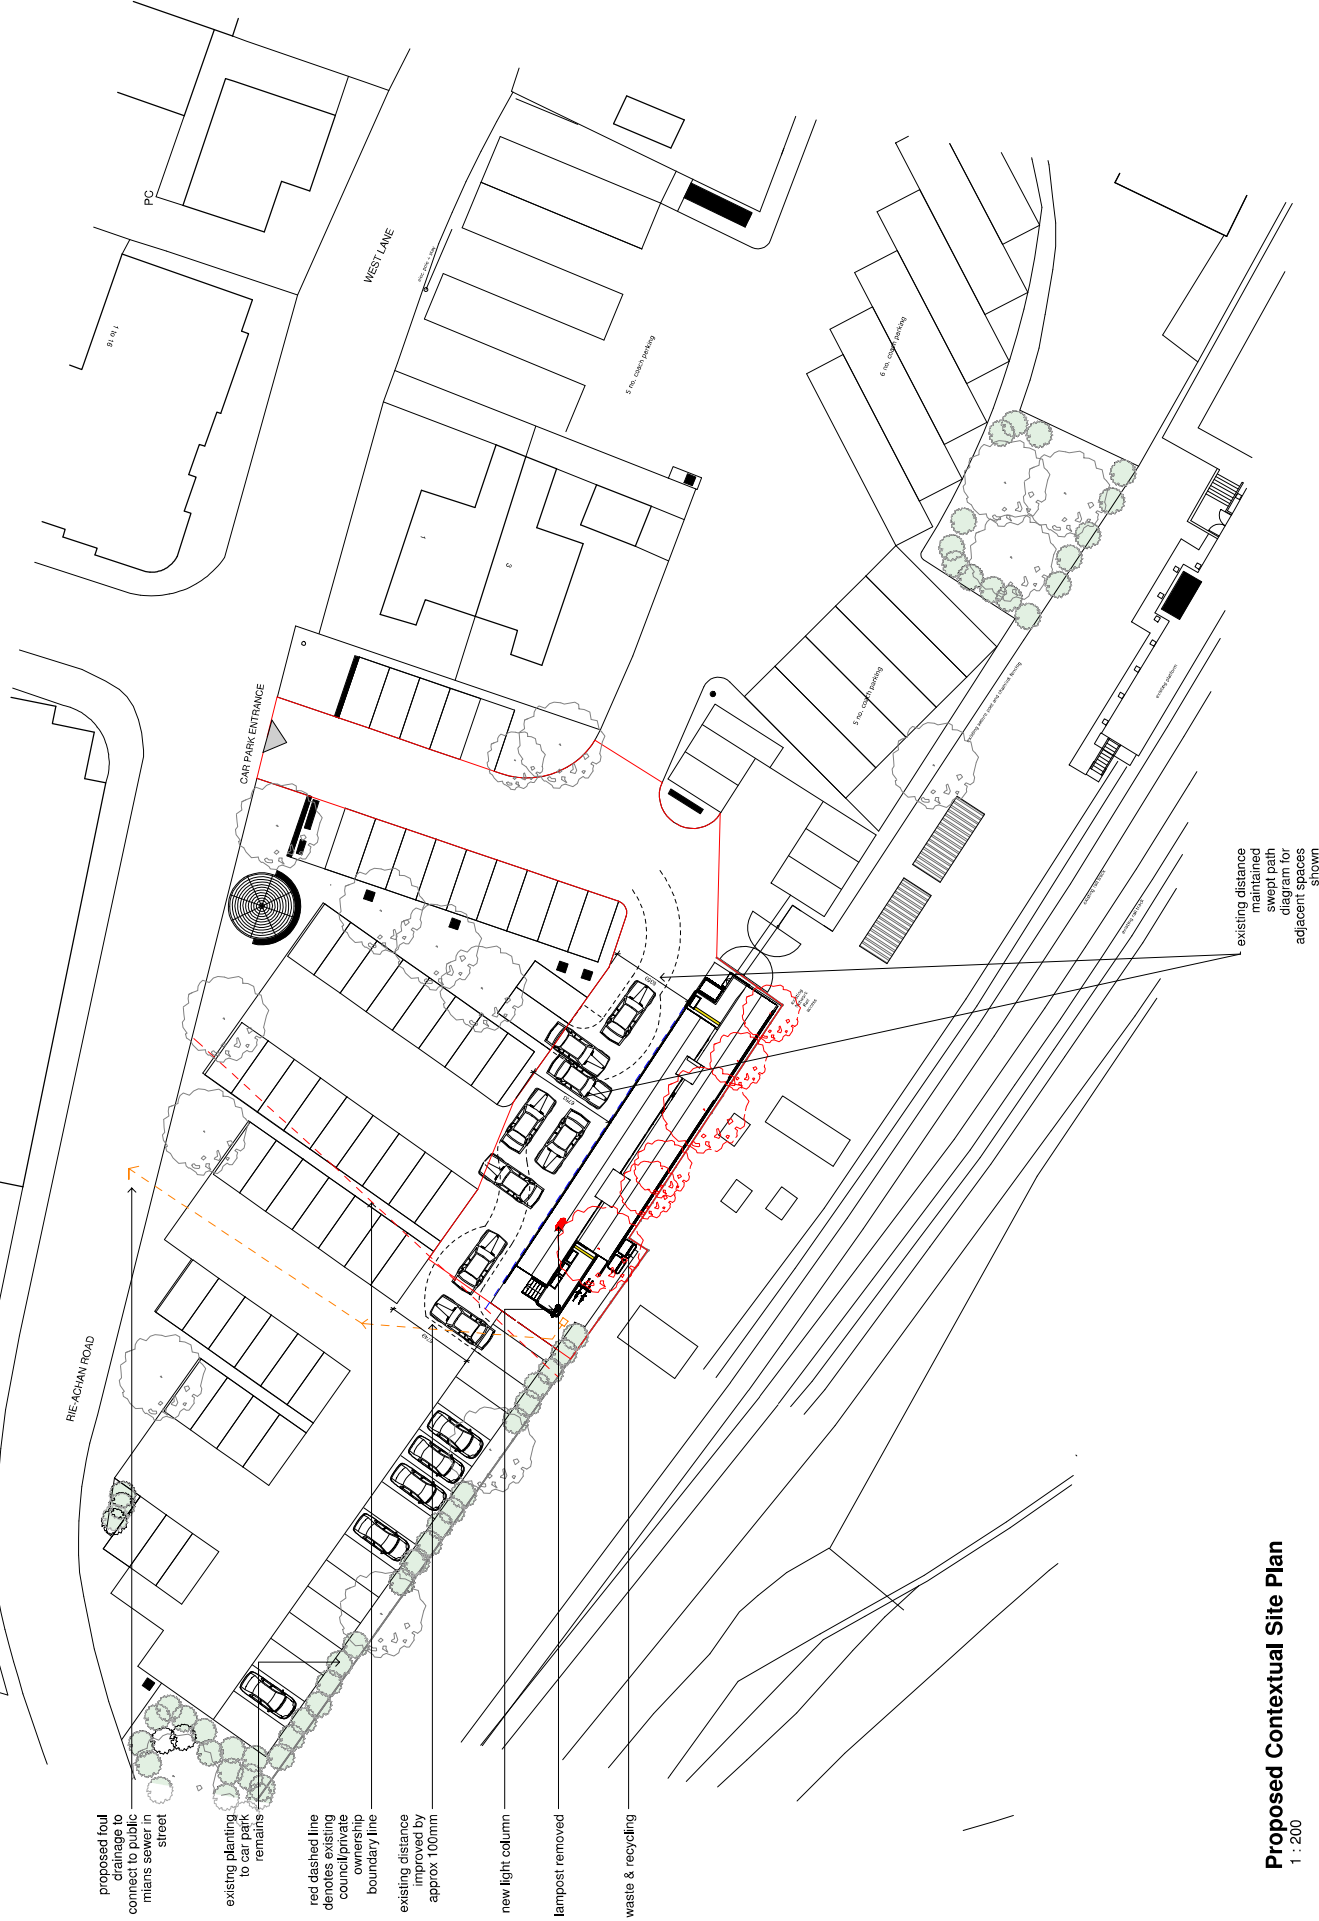


APPENDIX 2

This document and its contents are copyright of studio EAST. No part of this publication may be reproduced, stored in a retrieval system, or transmitted in any form or by any means, electronic, mechanical, photocopying, recording, or by any information storage or retrieval system, without prior written permission from studio EAST. THE ACCURACY OF THE DRAWING IN PRINT FORM CANNOT BE GUARANTEED. #INDOUBT-ASK!

 

Drawings revised to	20.01.21
Planning validation	points
Planning Consultant	Comments
Layout amended	18.12.20
Client Design Changes	17.12.20
Client Design Changes	16.12.20
Layout Changes re: PC	05.10.20
comment	

No.	Description	Date
studio EAST		

Client	Mr & Mrs McCallum
Project	Pillichy Train Project
Proposed Restaurant	
Sheet	PL-01

PROPOSED CONTEXTUAL SITE PLAN	
Scale	1 : 200
Project number	20083
Date	Dec 20
Purpose of Issue	Planning
Drawn by	F.S.F.
King James M Business Centre, Farnham Rd, Perth PH4 8DY t: 01738 672280 e: info@studioeast.co.uk	