









1 3D View 1




5 3D View 18



2 3D View 2



3 3D View 3

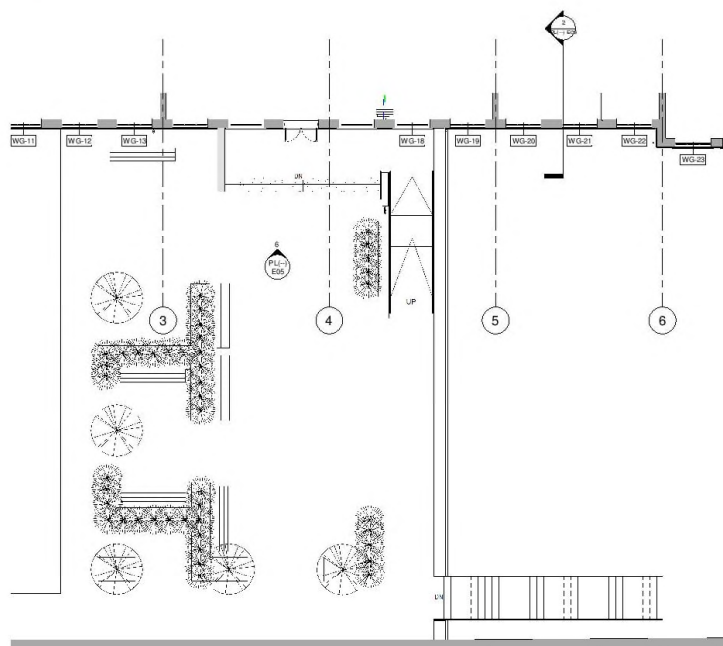

4 Entrance Plan
1 : 100



6 South Elevation Proposed
1 : 100

Materials:
 Green steel cladding to fascia and walls and roof.
 LED feature strip along the roof.
 Polycarbonate Everlite Dampspan sheeting to light box.
 LED feature lighting within light box's
 Concrete cast in situ ramp with rails both sides.
 Landings and steps - Marshall concrete steps.
 Steel handrails required to steps on one side. Powder coated finish.
 Marshall's flag paving 900 x 600mm (Kiering Flamed Effect)
 Benches - 2 gambian banyans filled with large pebbles, sleepers on top



PERTH & KINROSS COUNCIL
The Environment Service
www.autodesk.com/revit
Pullar House,
35 Kinnoull Street, Perth
PH1 5GD
Tel: 01738 475815 - Fax: 01738 475810
Website: www.pkc.gov.uk

For Info

[illegible]

Creative Exchange Perth
Former St Johns Primary
Stormont Street
Perth, PH1 5NW

DRAWING

Entrance Canopy

Project number	16-0098-00
----------------	------------


Date	27/07/17
------	----------

Drawn by	Author
----------	--------

Checked by	Checker
------------	---------

PL(--) E05

Scale 1 : 100@A1

 

For Info

[illegible]

Creative Exchange Perth

Former St Johns Primary
Stormont Street
Perth, PH1 5NW

DRAWING:

Entrance Canopy

Project number	16-0098-00
----------------	------------

Date	27/07/17
------	----------

Drawn by	Author
----------	--------

Checked by	Checker
------------	---------

PL(--) E06

Scale @A1



1 3D View 1




5 3D View 18



2 3D View 2



3 3D View 3

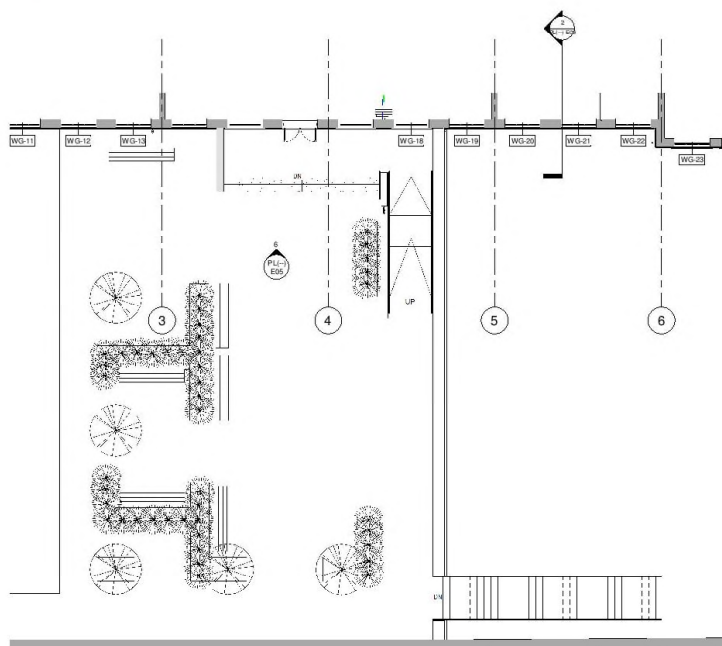

4 Entrance Plan
1 : 100



6 South Elevation Proposed
1 : 100

Materials:
 Green steel cladding to fascia and walls and roof.
 LED feature strip along the roof.
 Polycarbonate Ever-lite Dampalun sheeting to light box.
 LED feature lighting within light box's
 Concrete cast in situ ramp with rails both sides.
 Landings and steps - Marshall concrete steps.
 Steel handrails required to steps on one side. Powder coated finish.
 Marshall's flag paving 900 x 600mm (Kierling Flamed Effect).
 Benches - 2 gambian banyans filled with large petals, deepers on top



PERTH & KINROSS COUNCIL
The Environment Service
www.autodesk.com/revit
Pullar House,
35 Kinnoull Street, Perth
PH1 5GD
Tel: 01738 475815 - Fax: 01738 475810
Website: www.pkc.gov.uk

For Info

[illegible]

Creative Exchange Perth
Former St Johns Primary
Stormont Street
Perth, PH1 5NW

DRAWING

Entrance Canopy

Project number	16-0098-00
----------------	------------

Date 27/07/17

Drawn by	Author
----------	--------

Checked by	Checker
------------	---------

PL(--) E05

Scale 1 : 100@A1