

APPENDIX 2




This document and its contents are the property of studio EAST. It is not to be used, copied, or reproduced in any form without the written permission of studio EAST. THE ACCURACY OF THE DRAWING IN PRINT FORM CANNOT BE GUARANTEED. IF IN DOUBT, ASK.

| No. | Description | Date |
|-----|------------------------------------|----------|
| F | Drawings revised to include points | 20.07.21 |
| E | Planning Consultant Comments | 21.12.20 |
| D | Layout amended | 18.12.20 |
| C | Client Design Changes | 17.12.20 |
| B | Client Design Changes | 16.12.20 |
| A | Layout Changes re: PC comment | 05.10.20 |

studio EAST
 Client: Mr & Mrs McCallum
 Project: PL-01
 Project: Piliachy Train Project
 Proposed Redevelopment

| PROPOSED CONTEXTUAL SITE PLAN | |
|-------------------------------|----------|
| Scale | 1:200 |
| Project Number | 20083 |
| Date | Dec: 20 |
| Discipline | Planning |
| Drawn By | E-S-F |

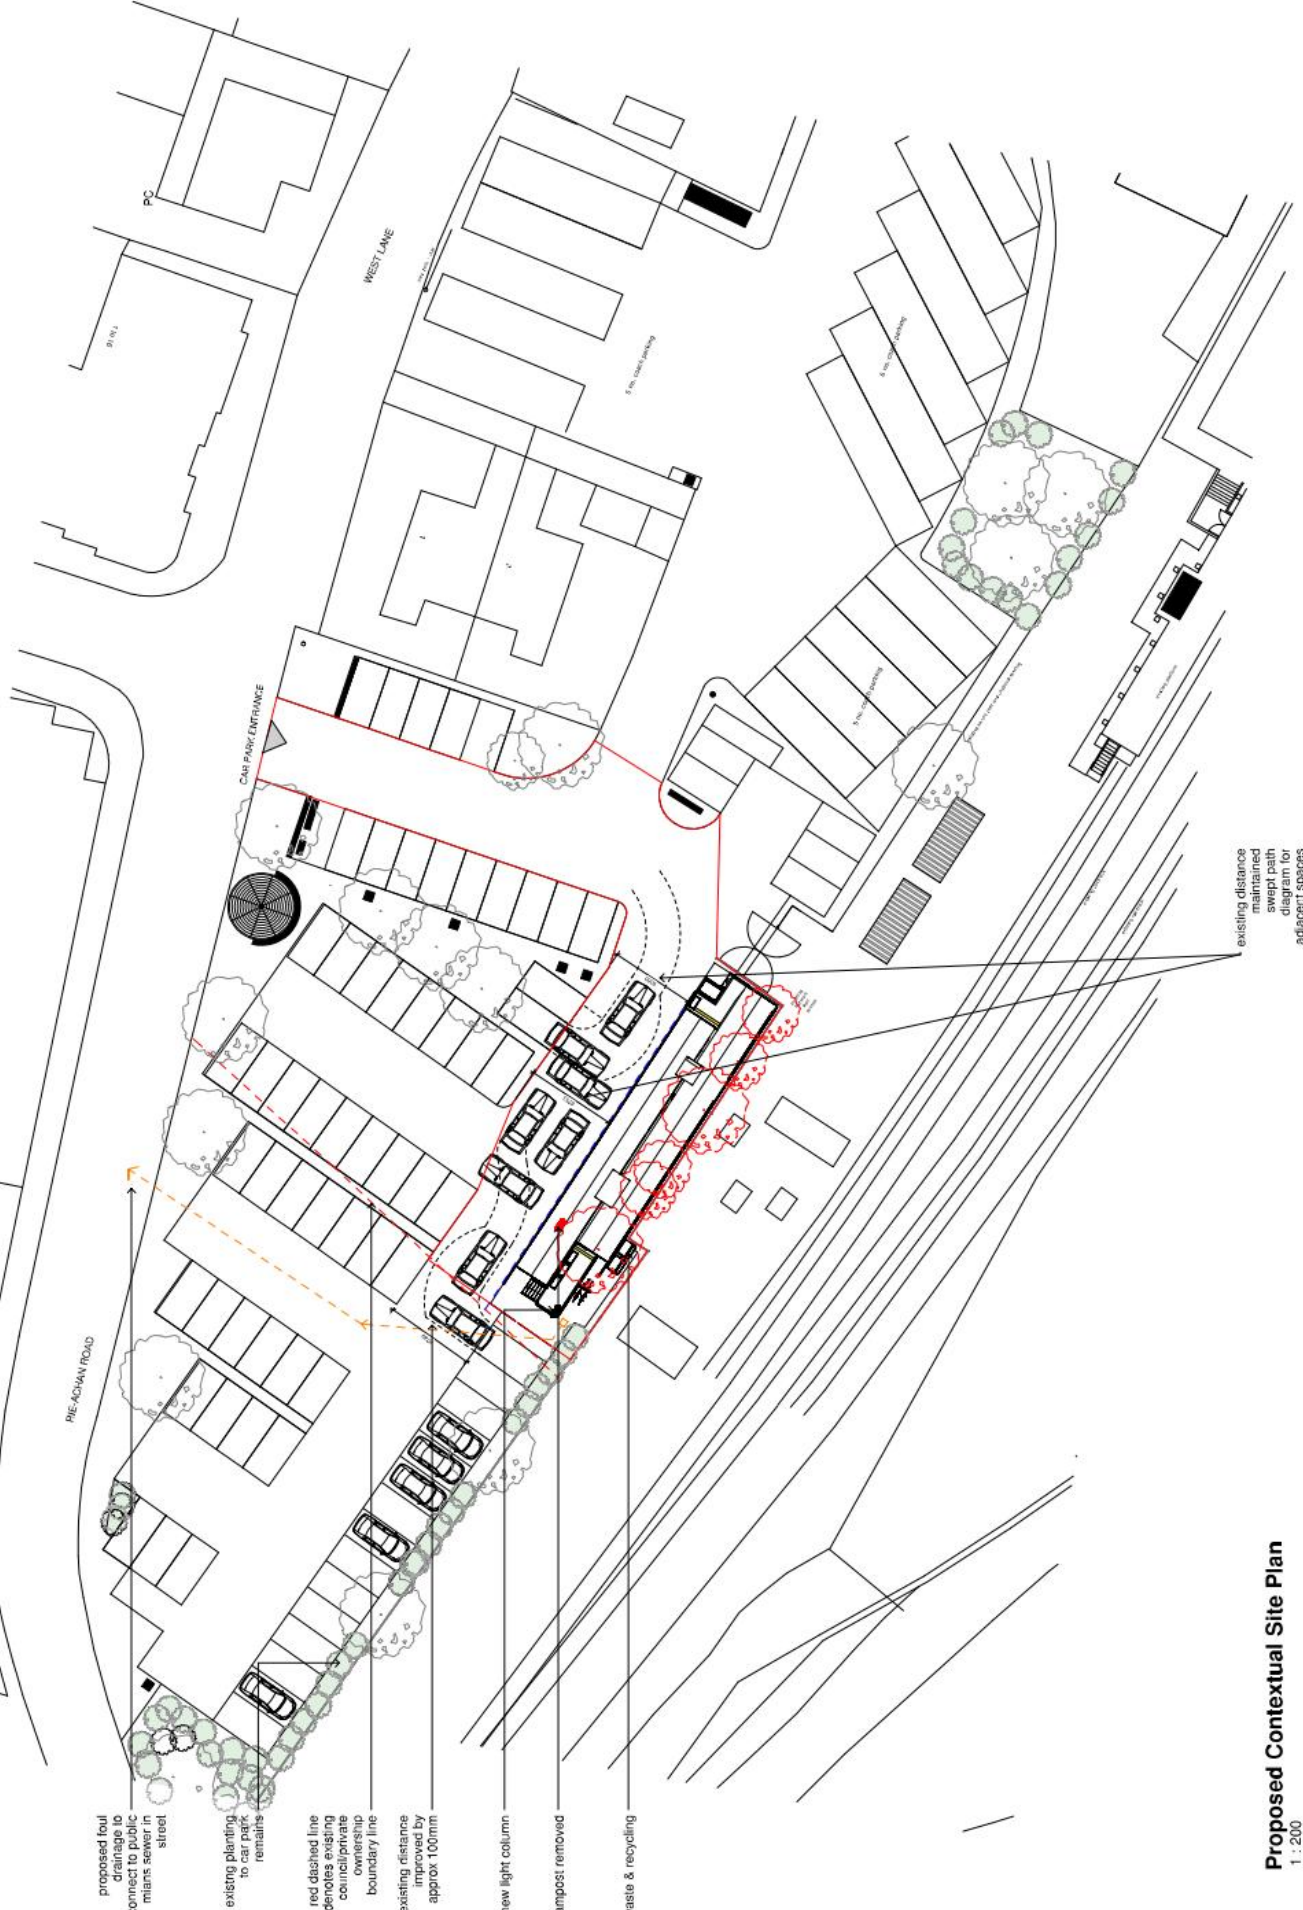

- proposed foul drainage to connect to public mains sewer in street
- existing planting to car park remains
- red dashed line denotes existing council/private boundary line
- existing distance improved by approx 100mm
- new light column
- lamppost removed
- waste & recycling

existing distance maintained
 swept path diagram for adjacent spaces shown