


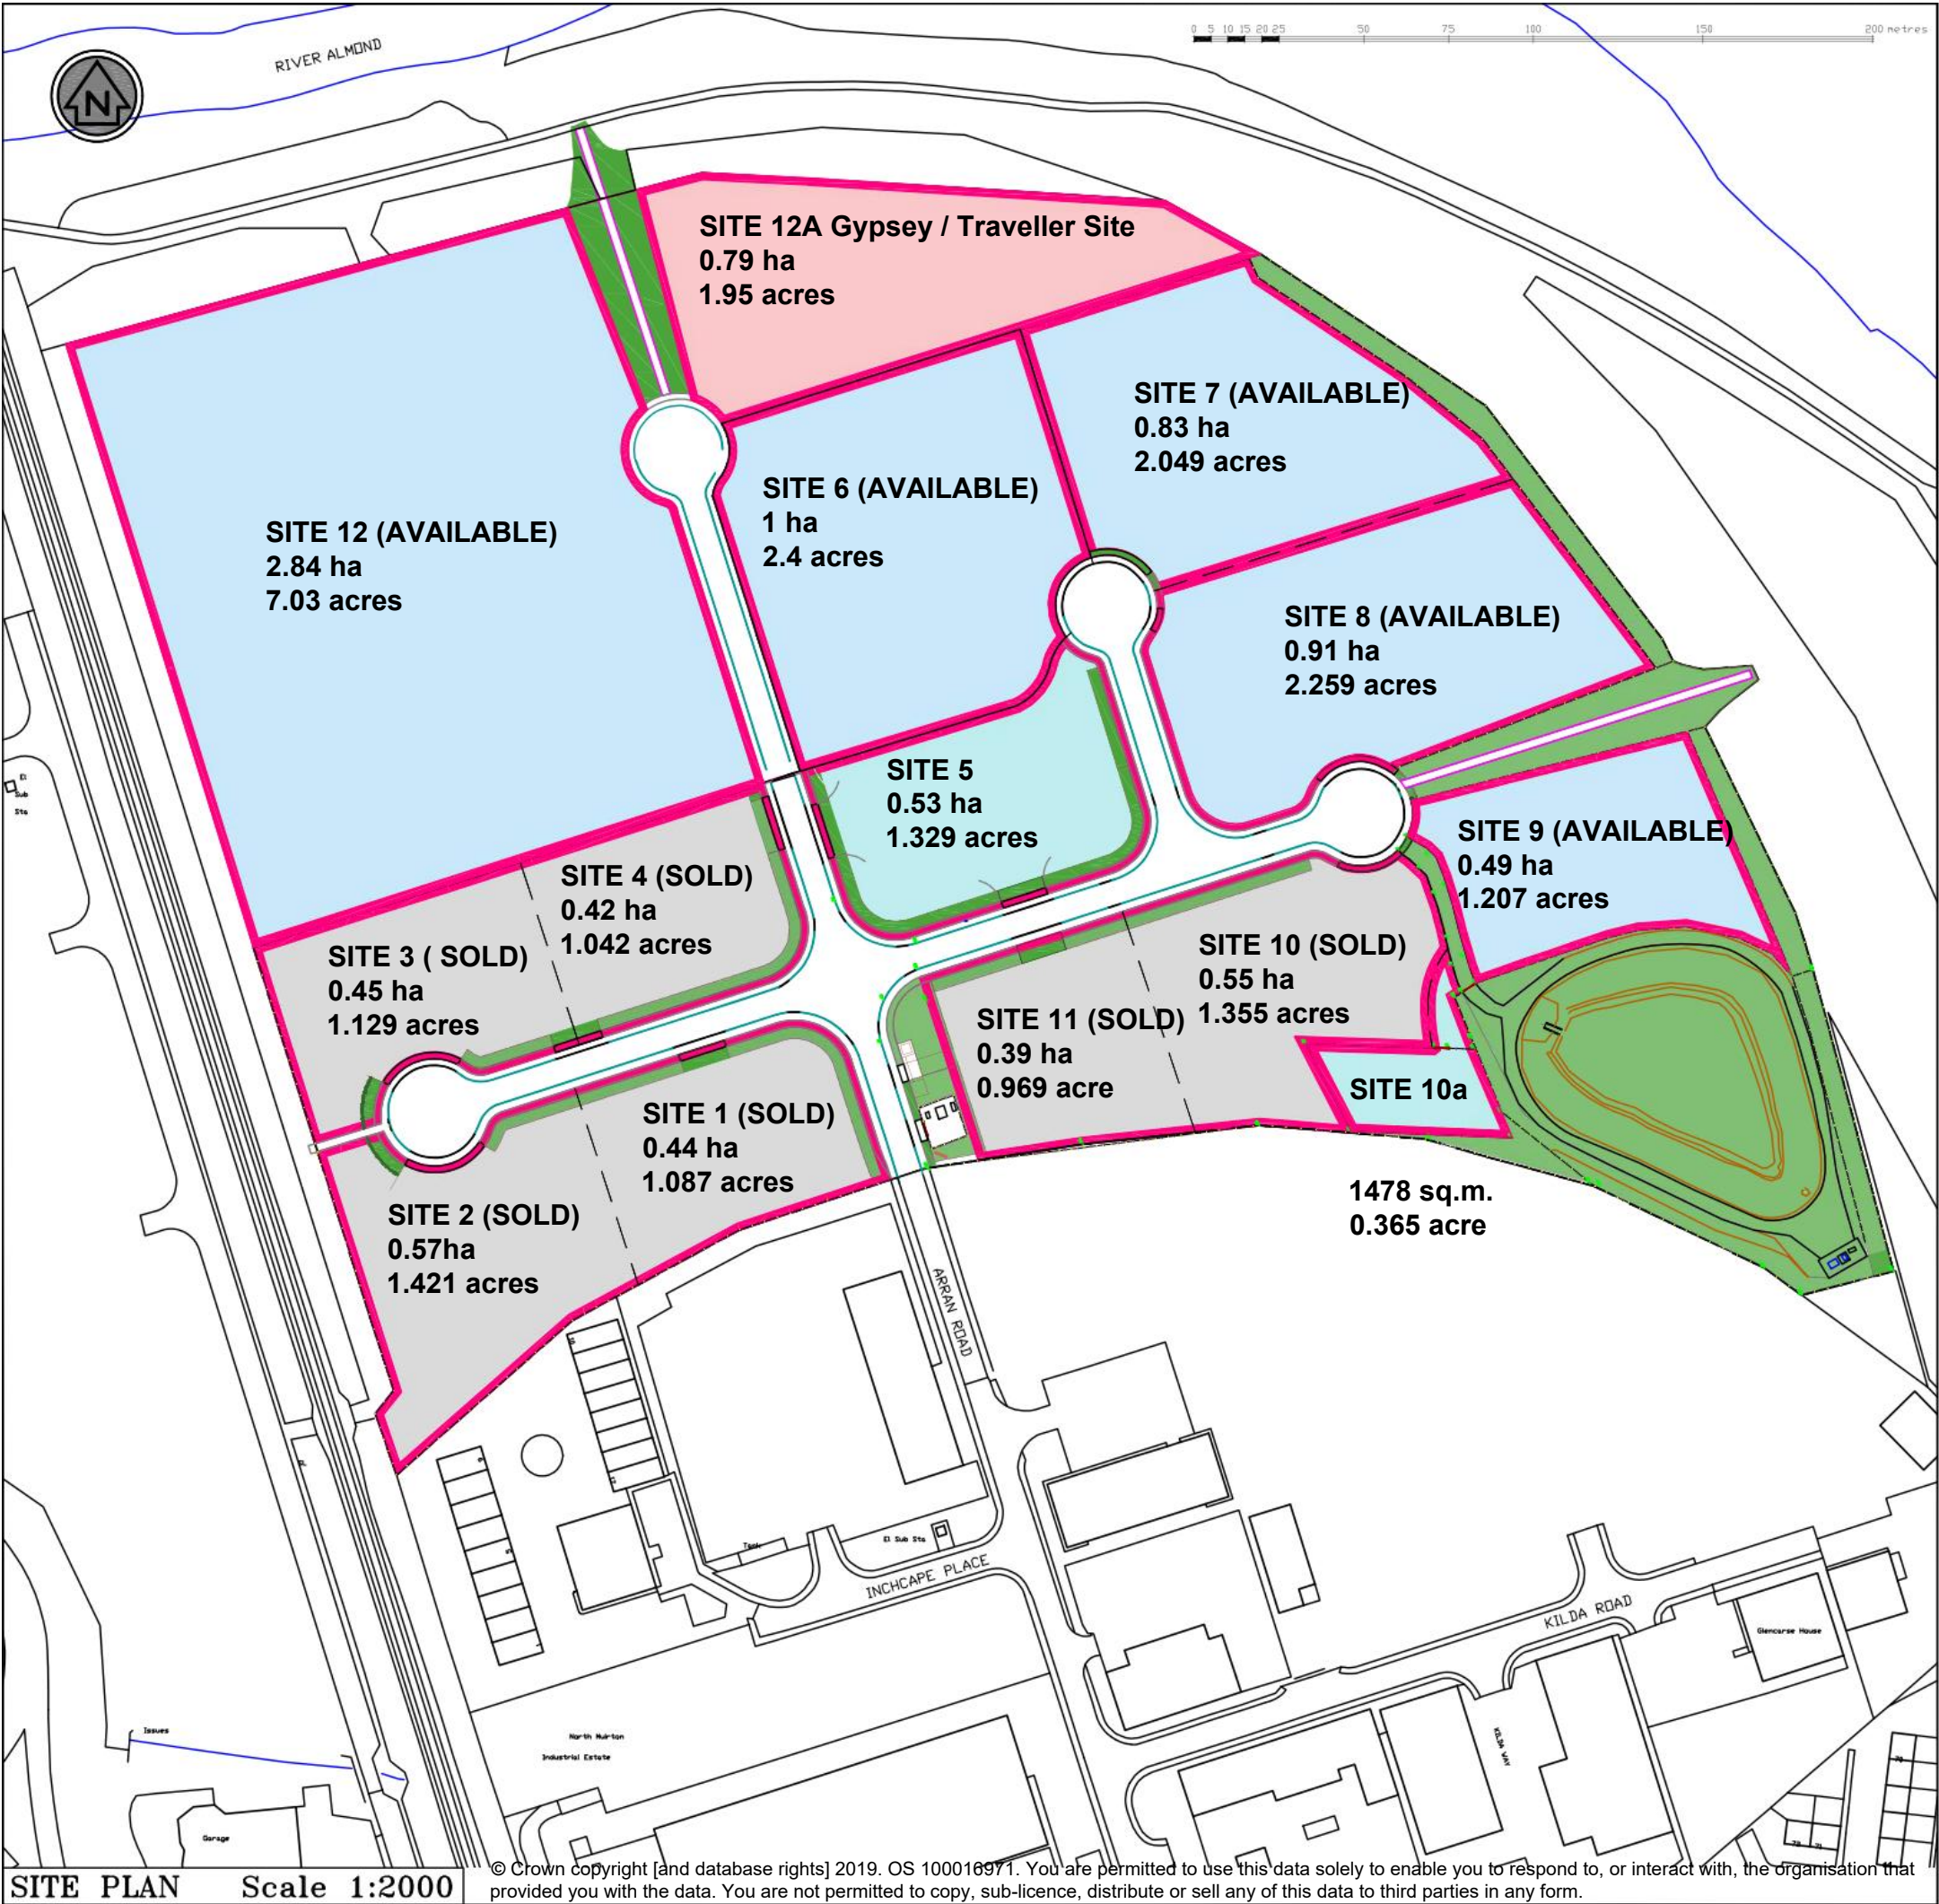

PKC LAND PROPOSED FOR
GYPSEY / TRAVELLER
TRANSIENT SITE

PKC LAND (AVAILABLE FOR DISPOSAL)

PKC LAND

PKC LAND (SOLD)

LAND OWNERSHIP LEGEND



PERTH & KINROSS COUNCIL

Subject

**Perth Food & Drink Park
Arran Road
Perth**

Dwg Description

SITE PLAN

Drawn by

RD

Scale

1:2000

Dwg No

D/P/1062 - 2

Date

22-12-2022