


Legend



Revision	Details	by	Appr	Date
1	AMENDMENTS			

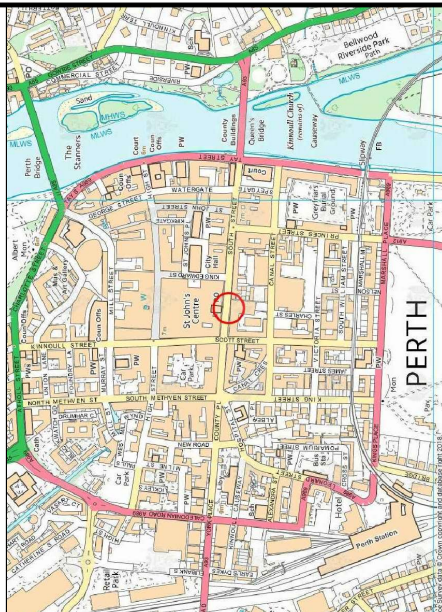

PERTH & KINROSS COUNCIL
(TAXI RANK CLEARWAYS)
ORDER 201X

South Street, Perth
Appendix 3

Executive Director - B.Renton BA Hons

Drawn by: C BEATTIE
Checked by: D McKEOWN
Approved by: B CARGILL
Date: 20/11/2018

Drawing Scale: NTS
Project Code: *****
Drawing No: Plan-03

