


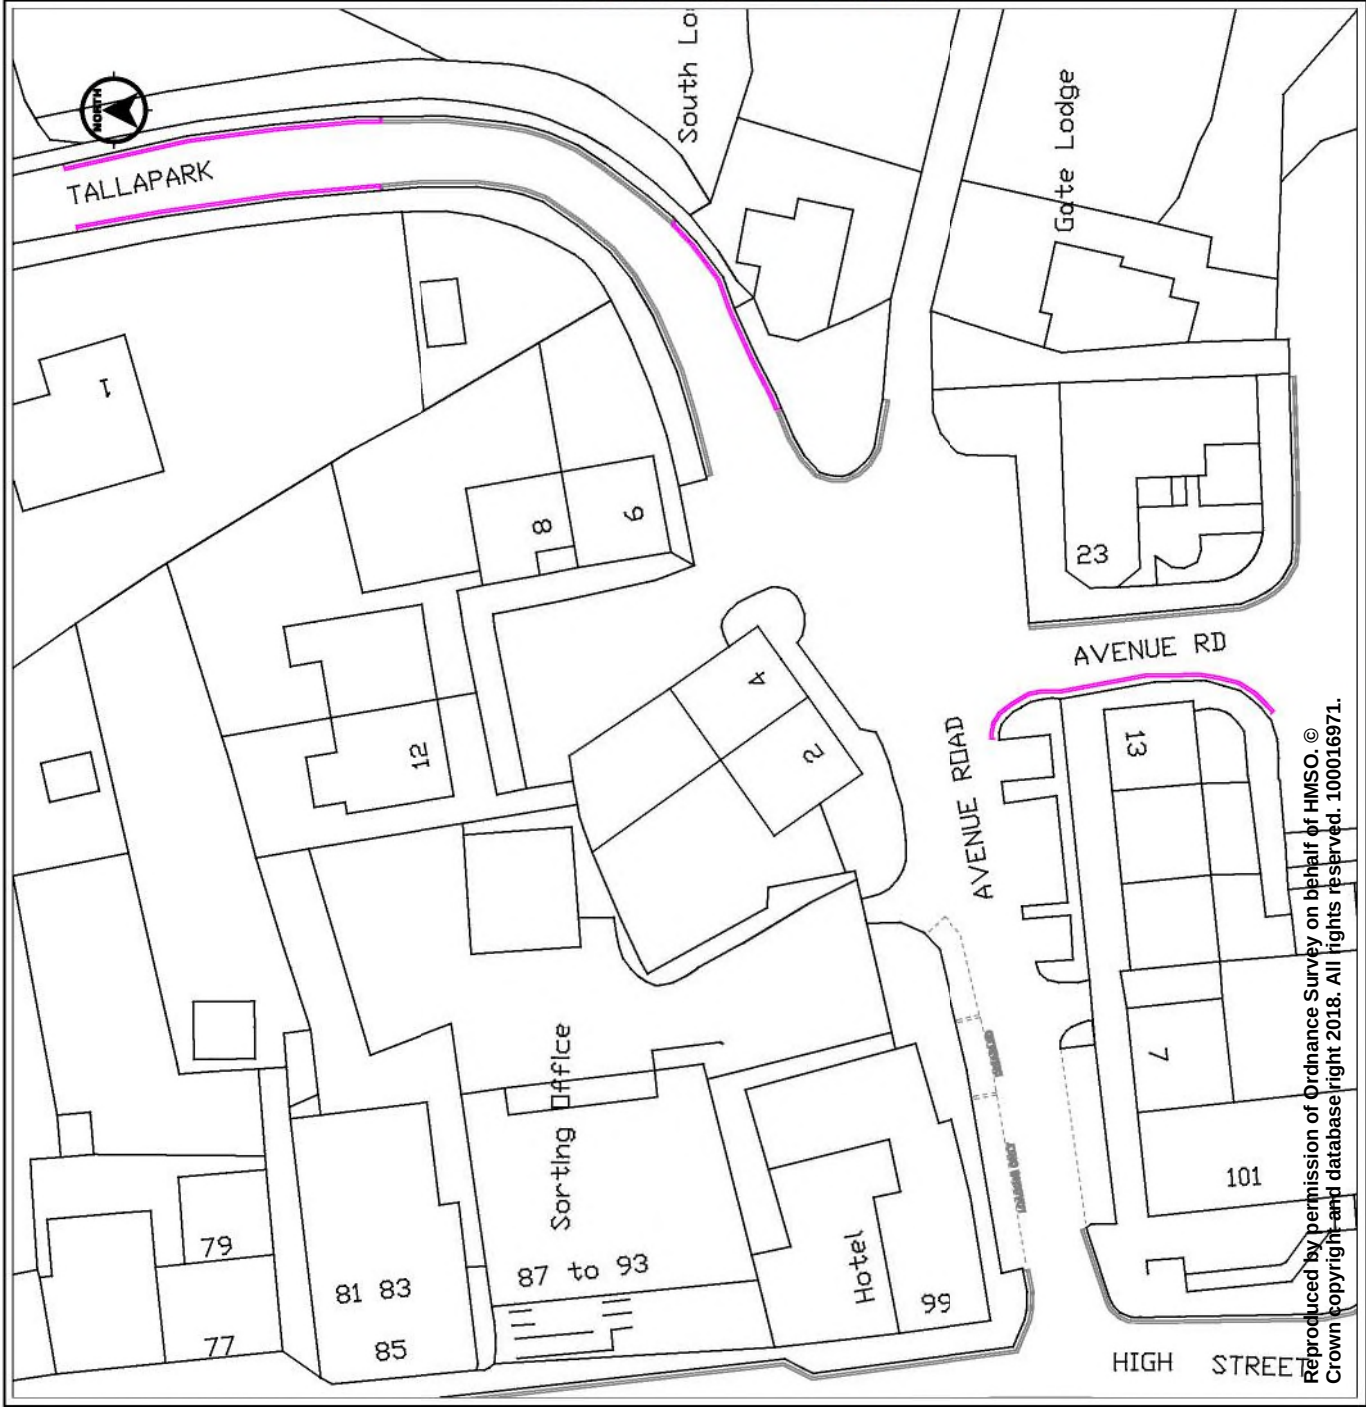

Legend

Existing No Waiting At Any Time Restriction

Proposed No Waiting At Any Time Restriction

Existing Limited Waiting Parking

Existing Loading Bay

Existing Disabled Bay



Amendments	Section Details	By	Date



PERTH & KINROSS COUNCIL

Proposed No Waiting At Any Time Restrictions
Avenue Road, Talla Park & High Street, Kinross

Appendix 1

Housing & Environment

Executive Director - B.Renton BA Hons

Drawn by: C BEATTIE
Checked by: D MCKEIVIN
Approved by: B CARGILL
Date: 03/10/2018

Drawing Scale: NTS
Project Code: 100016971
Drawing No: 100016971-01