




© Crown copyright and database rights 2022 Ordnance Survey 100016971. You are permitted to use this data solely to enable you to respond to, or interact with, the organisation that provided you with the data. You are not permitted to copy, sub-licence, distribute or sell any of this data to third parties in any form.

Planning & Placemaking
Committee – 10 August
2022
Scale 1:10000

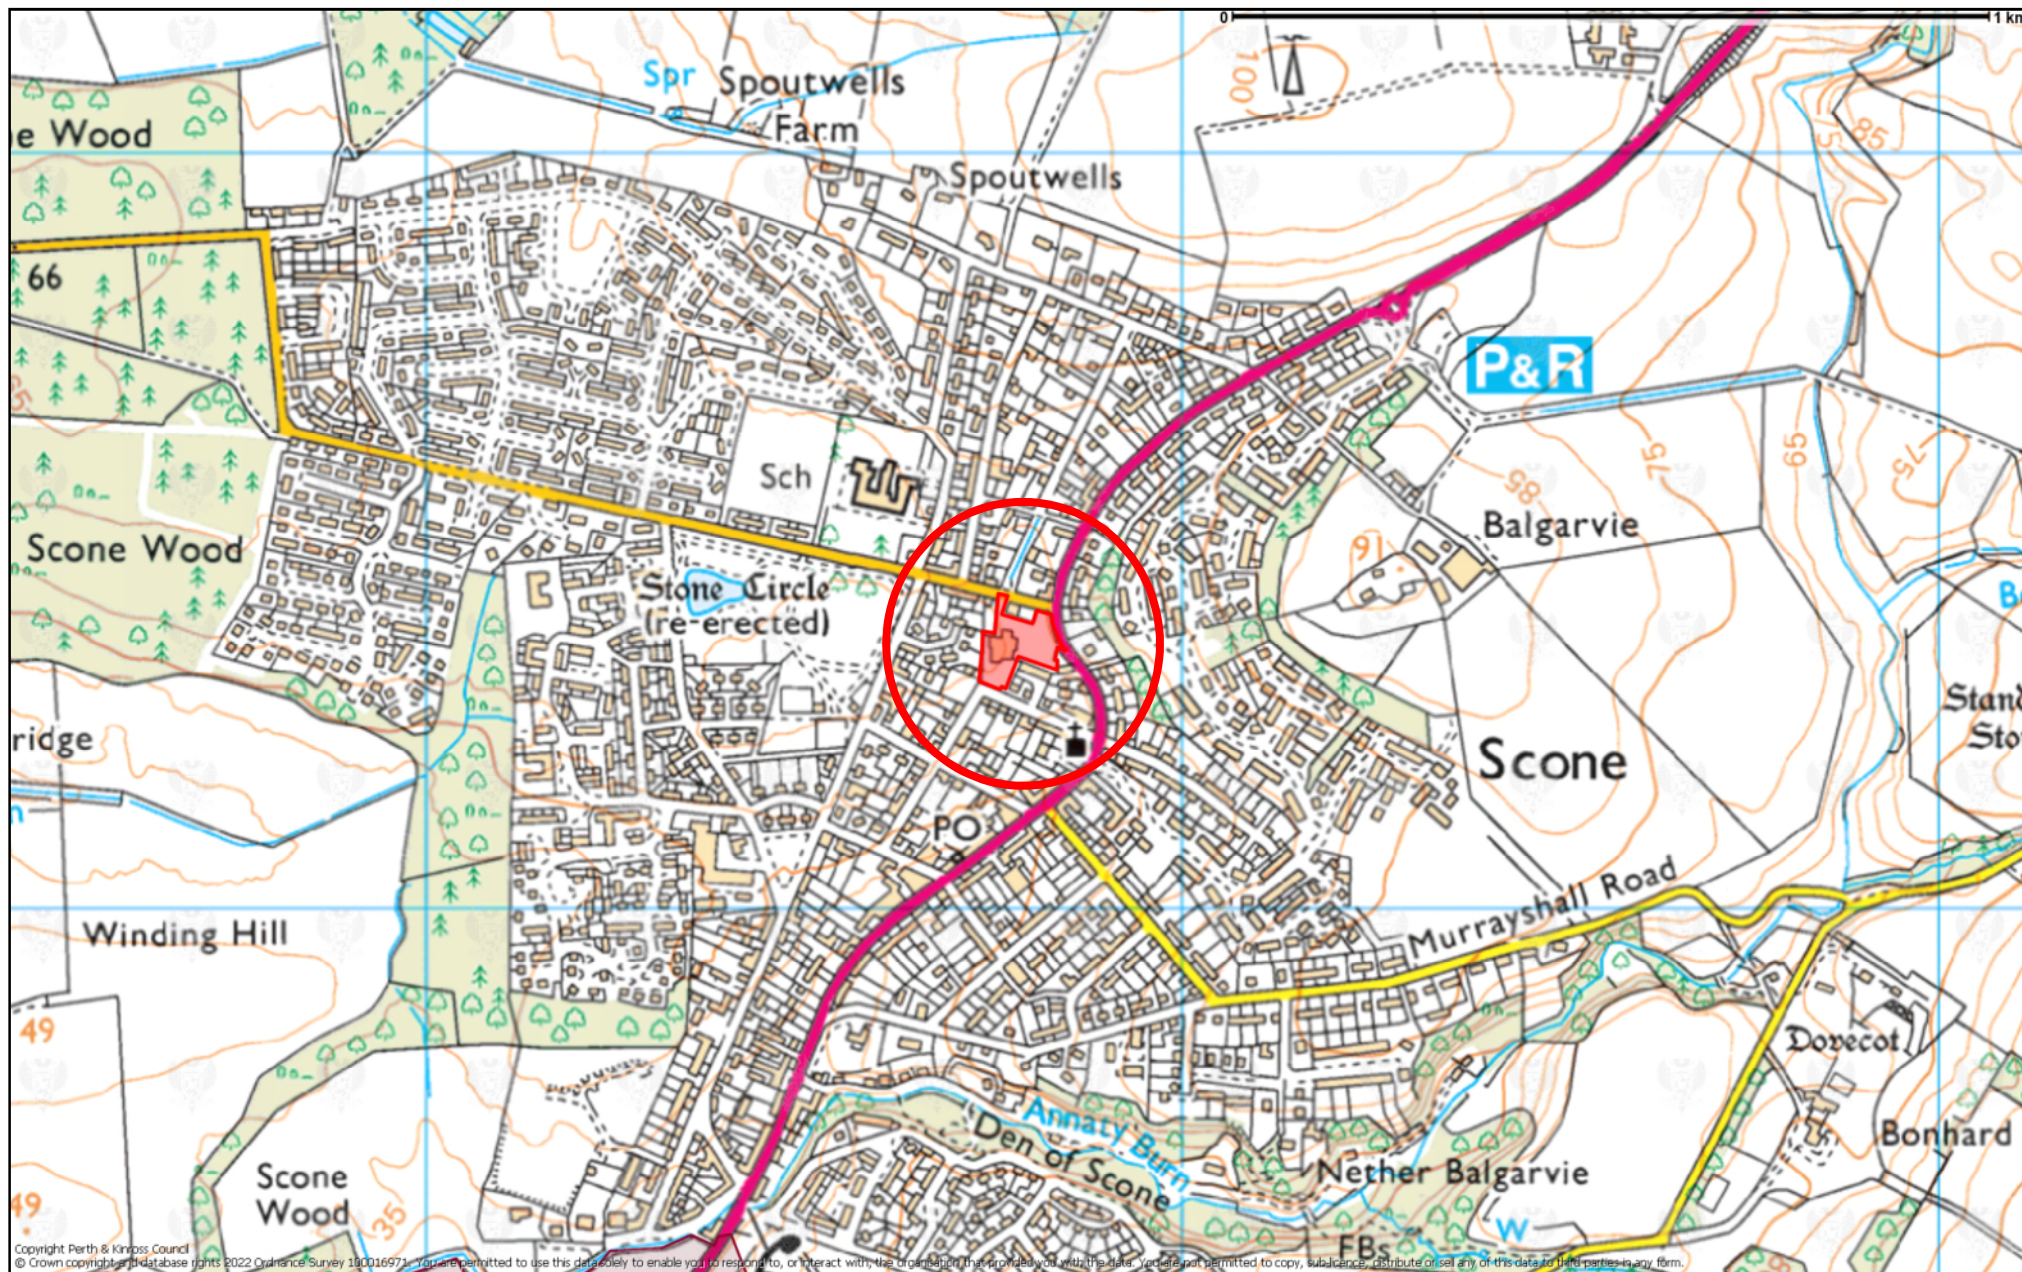

22/00301/FLM - S42 application to remove condition 14 (bus shelter and information board) of planning permission 18/02139/FLM

37 Angus Road, Scone, Perth

