

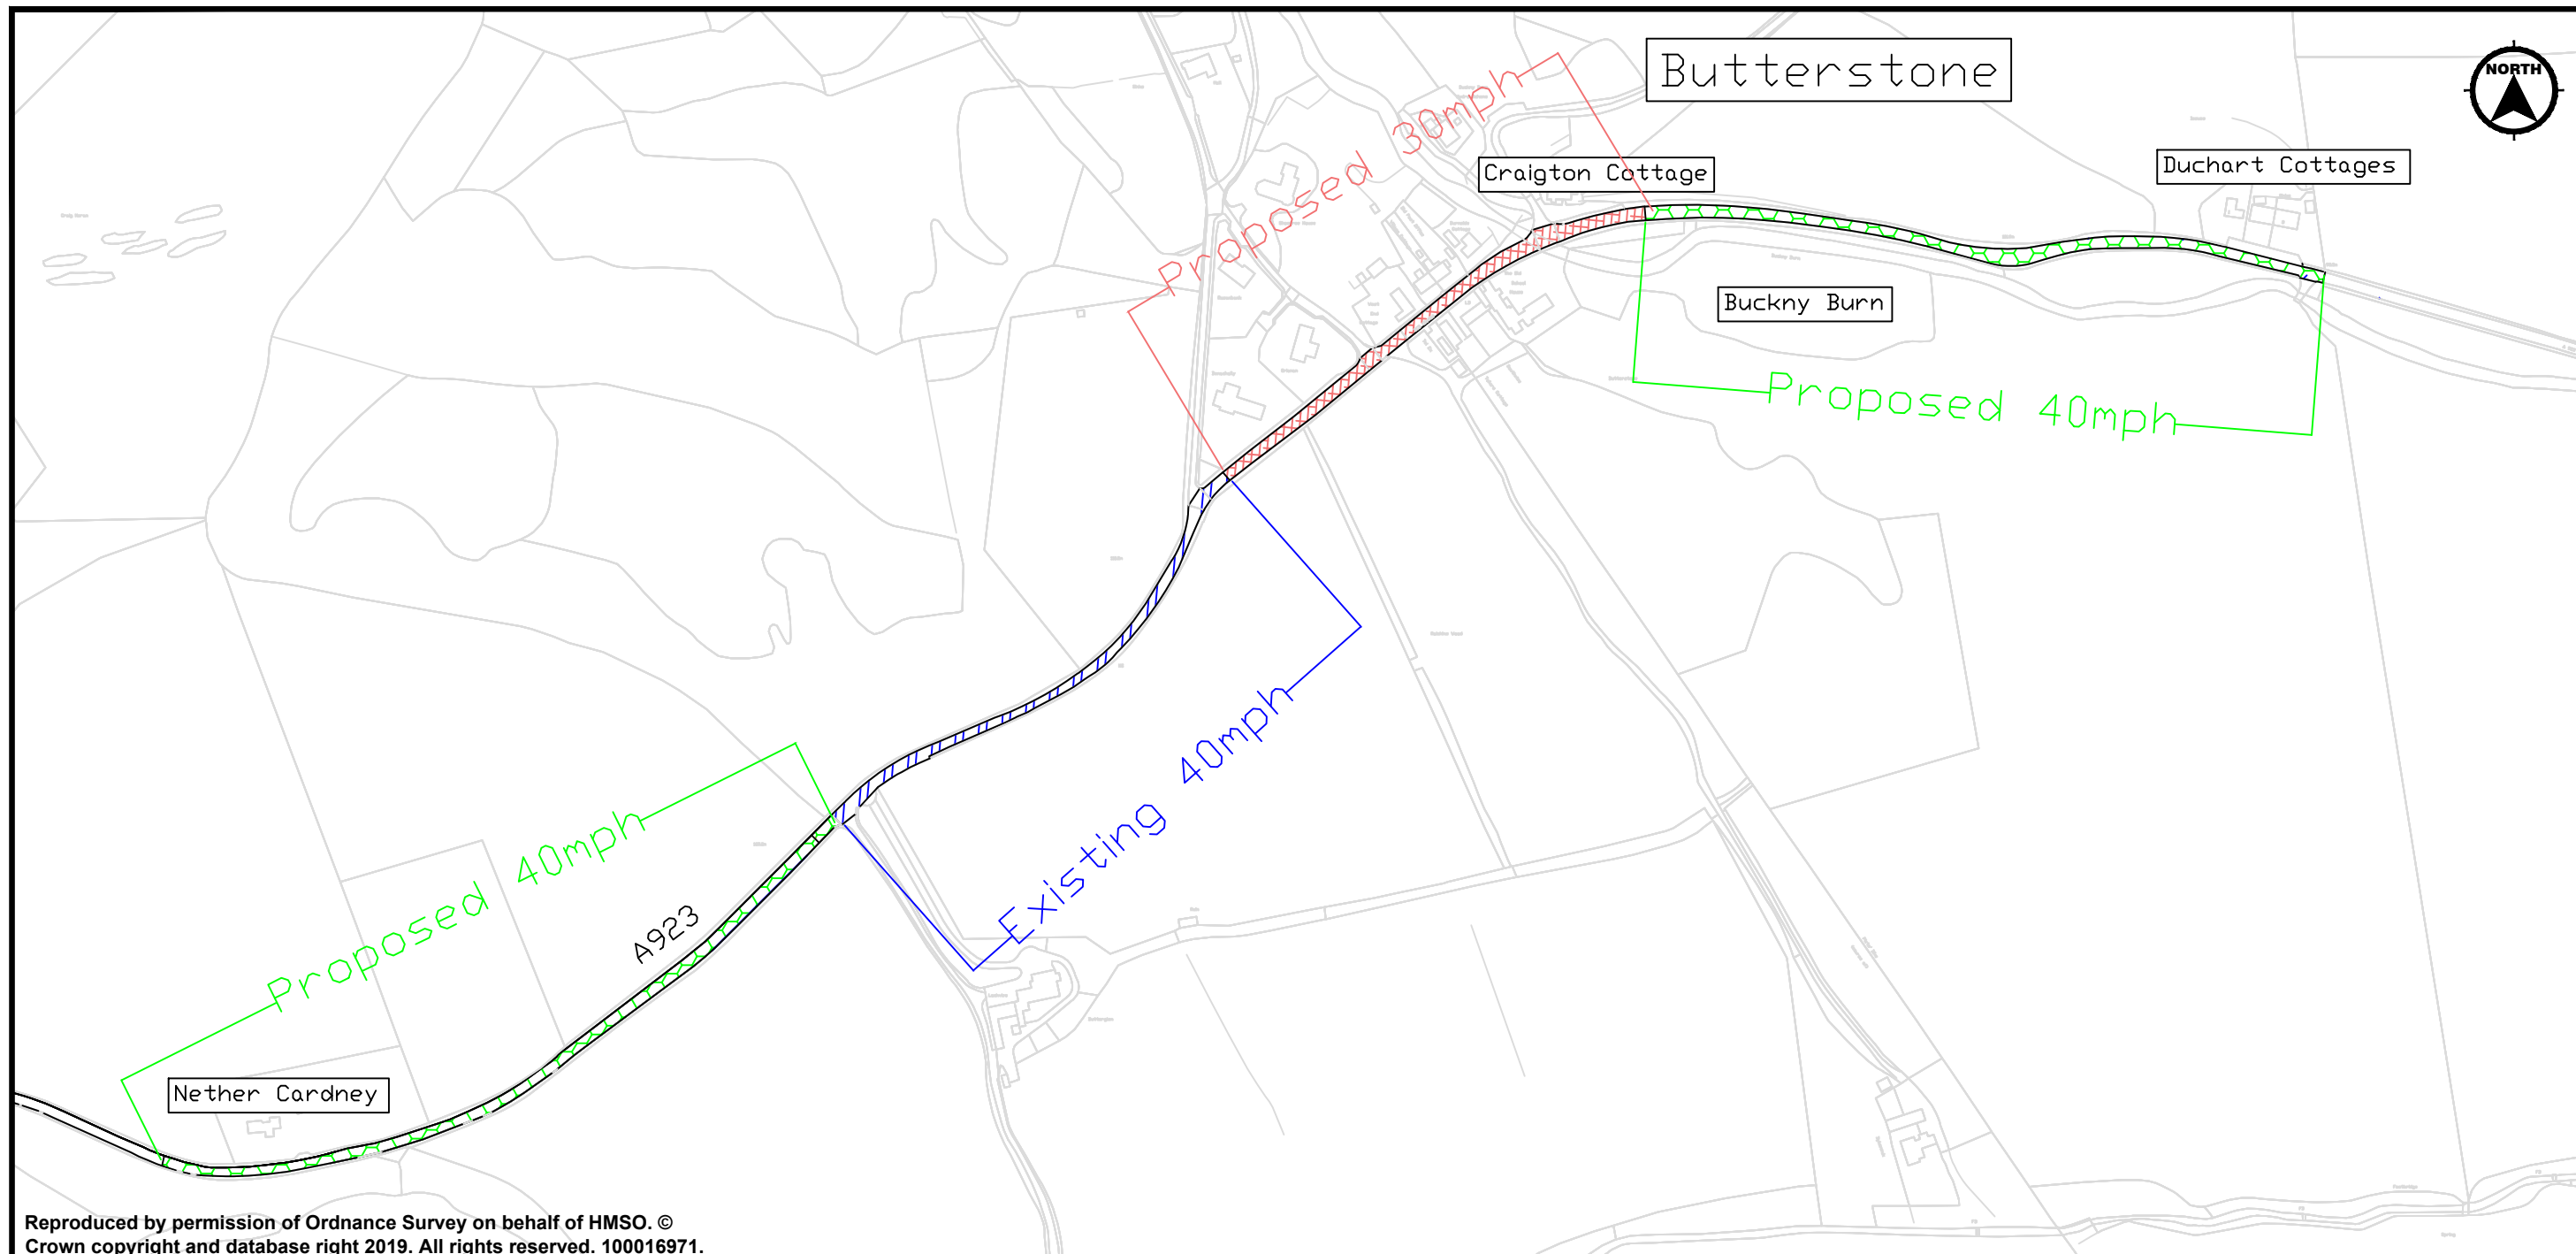
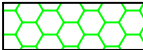


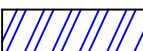

Reproduced by permission of Ordnance Survey on behalf of HMSO. ©
Crown copyright and database right 2019. All rights reserved. 100016971.

KEY:

-  Proposed 40mph Speed Limit
-  Proposed 30mph Speed Limit (currently an existing 40mph)
-  Existing 40mph Speed Limit

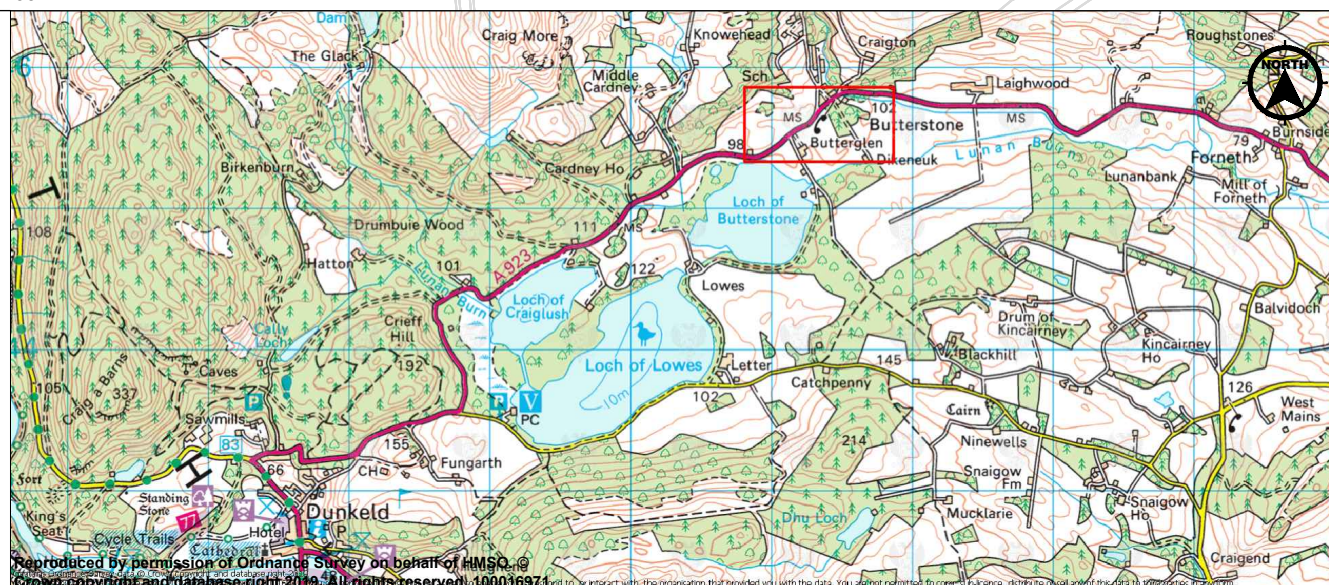

Reproduced by permission of Ordnance Survey on behalf of HMSO. ©
Crown copyright and database right 2019. All rights reserved. 100016971.



**PERTH &
KINROSS
COUNCIL**

Housing &
Environment

Drawn by: M S
Checked by: C B
Approved by: D McK
Date: 21/08/2019

Proposed 30 & 40 mph
Speed Limits

A923, Butterstone, Dunkeld

Appendix 1

Executive Director - B.Renton BA Hons

Drawing Scales: NTS
Project Code: 48128
Drawing No: 48128_01