

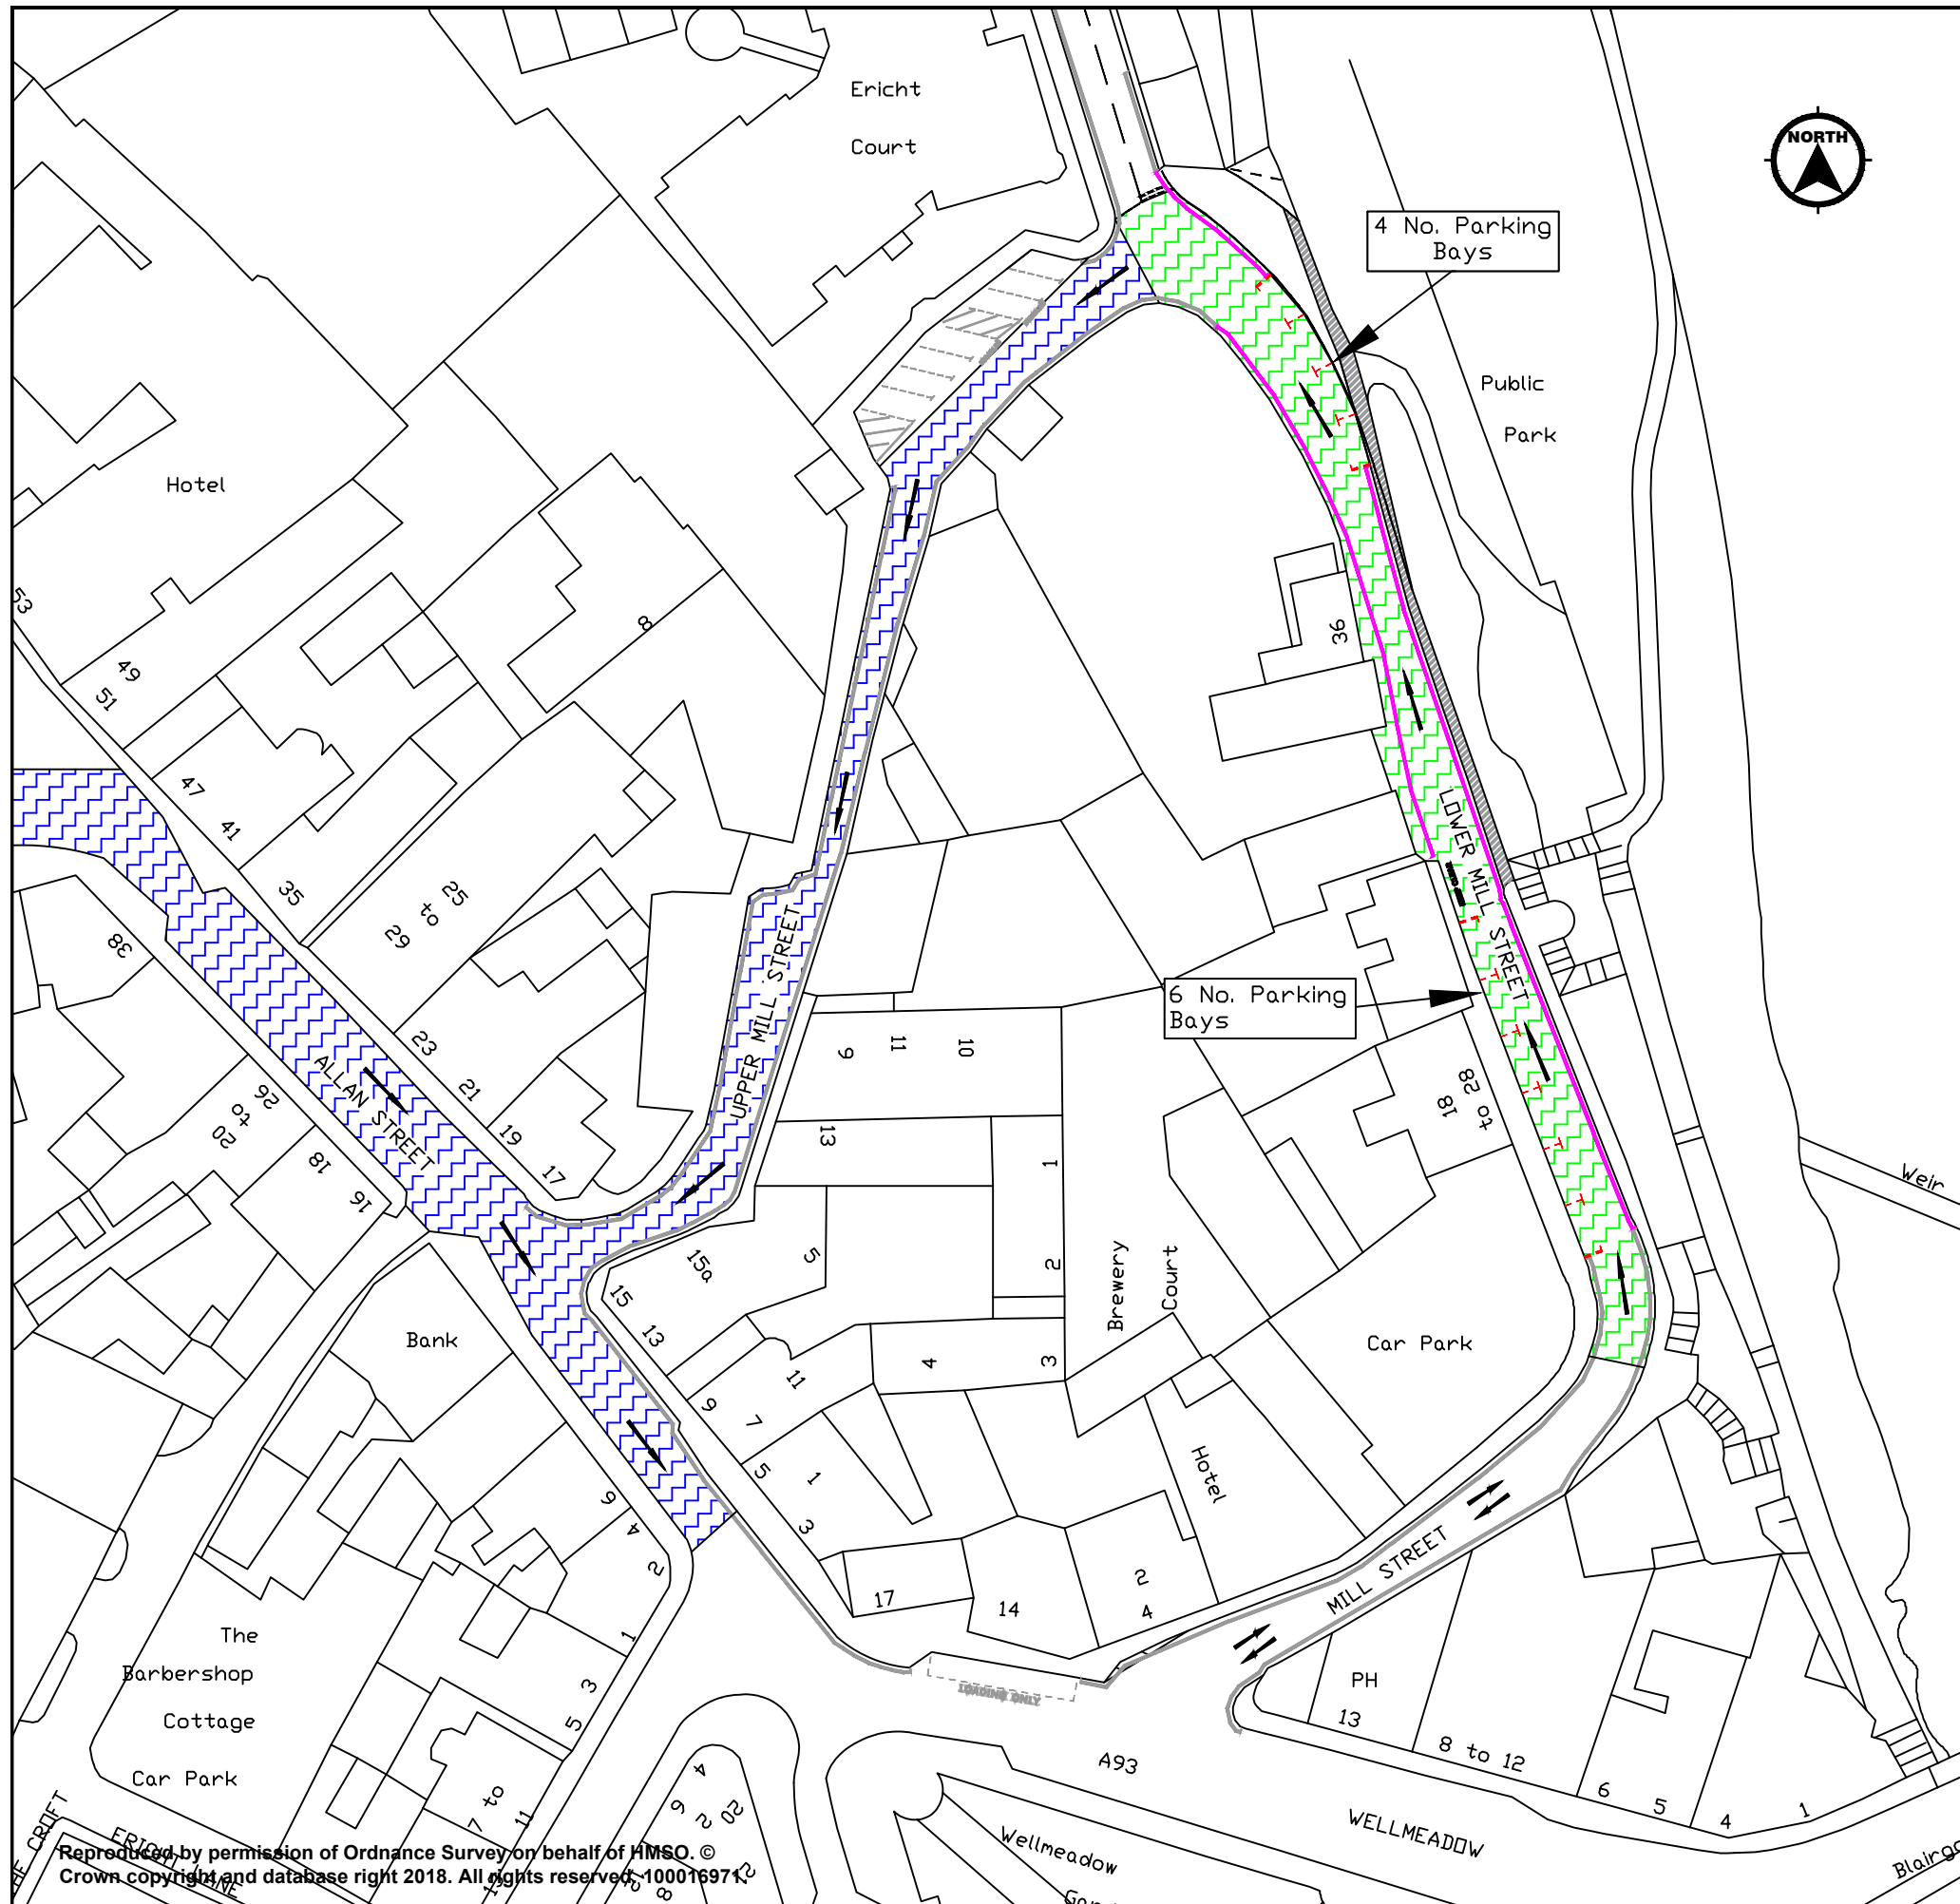
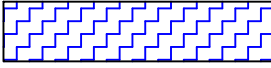


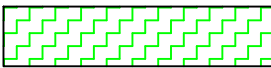

Legend

-  Existing No Waiting At Any Time Restriction
-  Proposed No Waiting At Any Time Restriction
-  Proposed Marked Out Parking Bays
-  Existing One Way Restriction
-  Proposed One Way Restriction

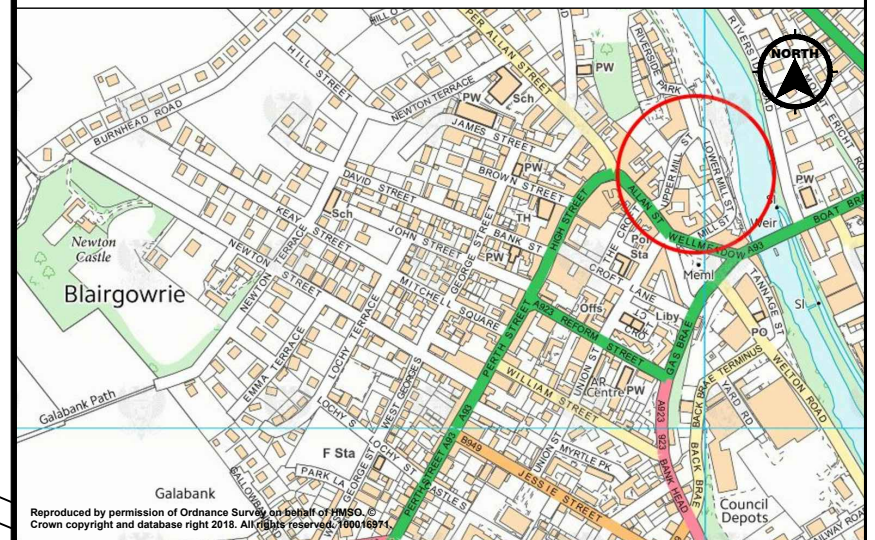

Suffix	Revision Details	by	Appr'd	Date
--------	------------------	----	--------	------

AMENDMENTS



PERTH & KINROSS COUNCIL

Housing & Environment

Proposed Introduction of One Way Restriction & Waiting Restrictions

Lower Mill Street, Blairgowrie

Appendix 1

Executive Director - B.Renton BA Hons

Drawn by: C BEATTIE
Checked by: D MCKEOWN
Approved by: B CARGILL
Date: 22/08/2018

Drawing Scales: NTS
Project Code: *****
Drawing No: Plan-01