




Legend

- Existing No Waiting At Any Time Restriction
- Proposed No Waiting At Any Time Restriction
- Existing Limited Waiting Parking Bays
- Proposed Removal Limited Waiting Parking Bays

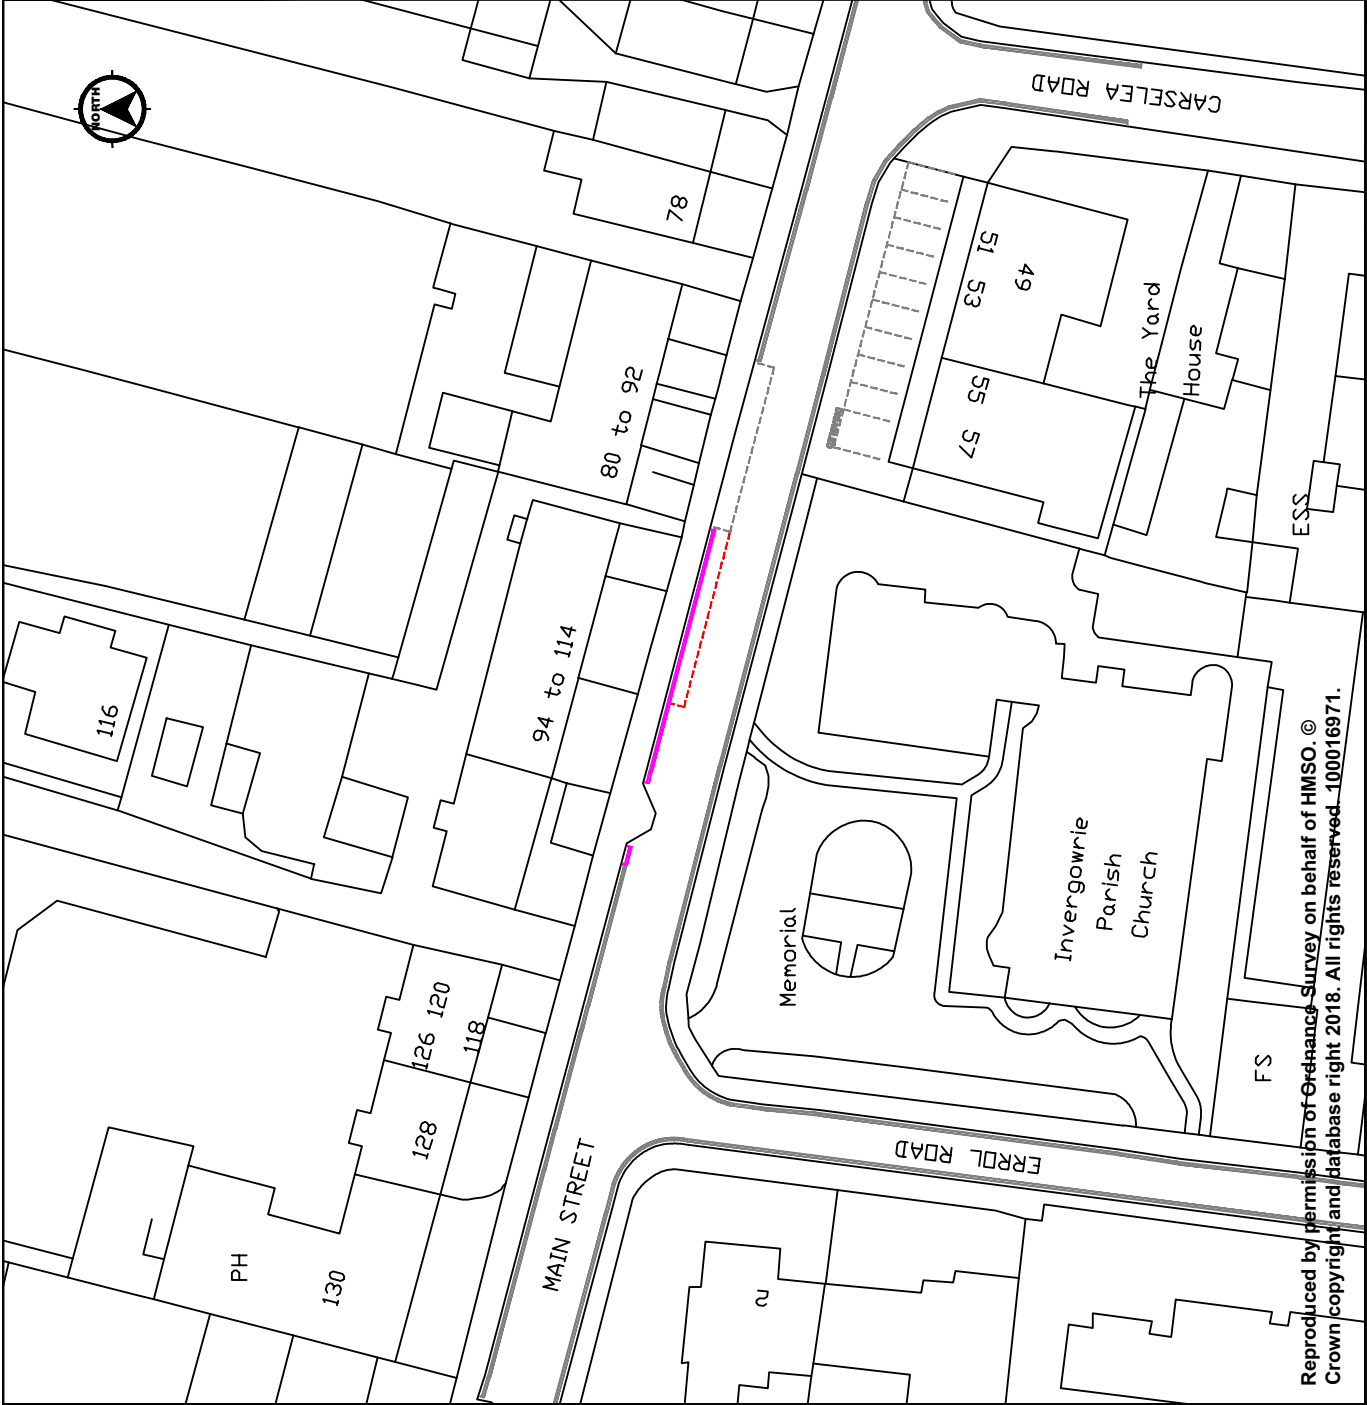

Reproduced by permission of Ordnance Survey on behalf of HMSO. © Crown copyright and database right 2018. All rights reserved. 100016971.

Revision	Details	By	Date
----------	---------	----	------

AMENDMENTS



PERTH & KINROSS COUNCIL

Proposed Introduction of
No Waiting At Any Time
Restriction and Reduction of
Limited Waiting Parking Bay
Main Street, Invergowrie
Appendix 1

Housing & Environment

Executive Director - B.Renton BA Hons

Drawn by: C BEATTIE
Checked by: D MCKEDON
Approved by: B CARGILL
Date: 24/07/2018

Drawing Scale: NTS
Project Code: *****
Drawing No: ***** 01

Reproduced by permission of Ordnance Survey on behalf of HMSO. © Crown copyright and database right 2018. All rights reserved. 100016971.