


APPENDIX 1

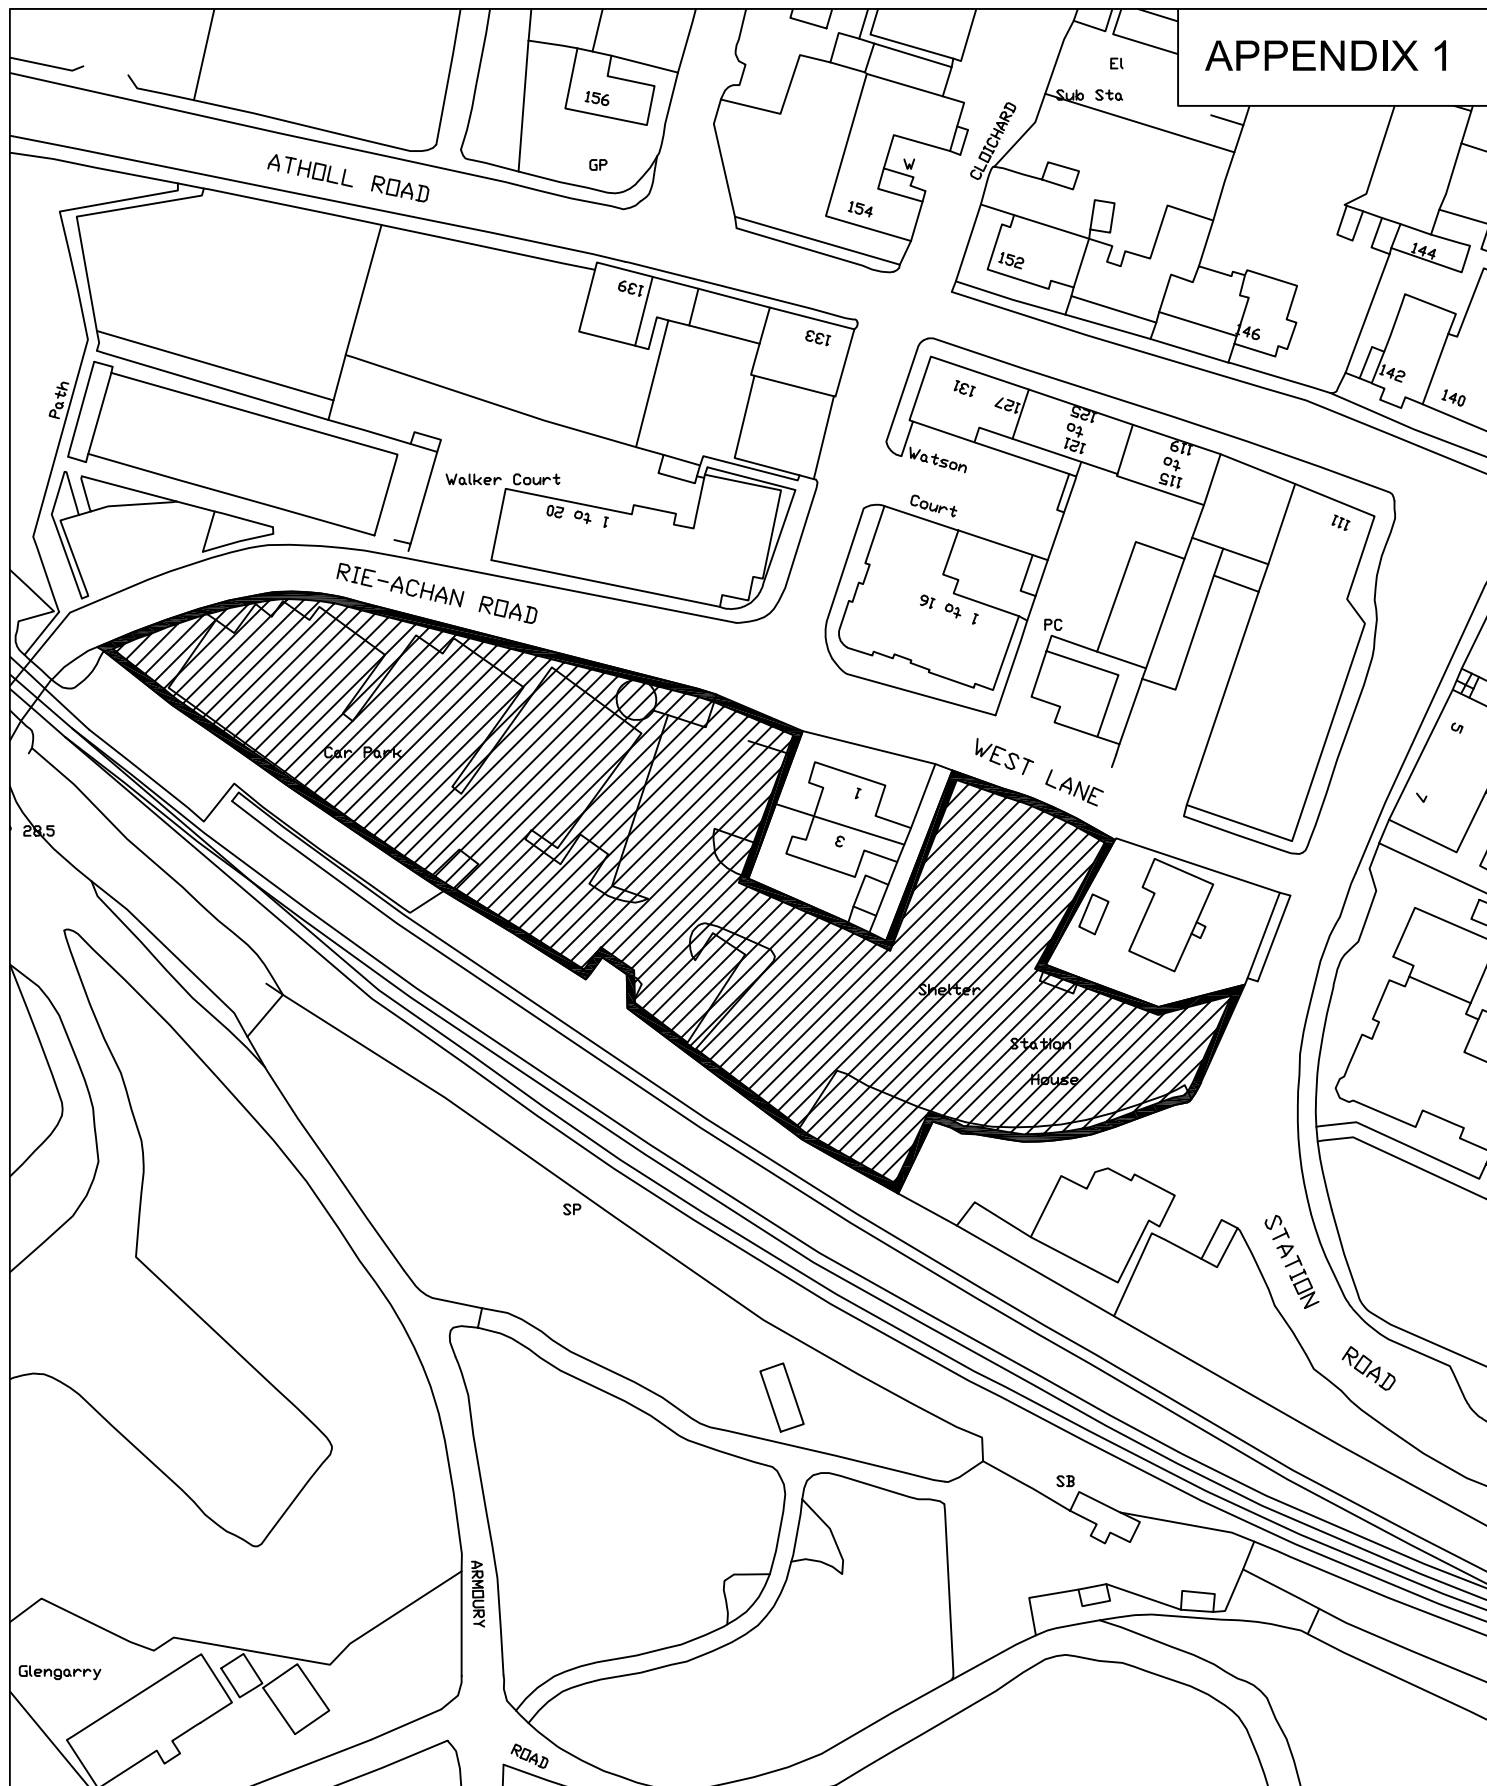

© Crown copyright [and database rights] 2021. OS 100016971. You are permitted to use this data solely to enable you to respond to, or interact with, the organisation that provided you with the data. You are not permitted to copy, sub-licence, distribute or sell any of this data to third parties in any form.

A4 LOCATION PLAN



Printed at
Scale: 1:1000

Rie Achan Road Car Park Pitlochry

Dwg No: D/PIT/69
Drawn by: DS
Date: 07/05/2021



**PERTH &
KINROSS
COUNCIL**