



KINNOULL STREET

32

30
to
24

Perth
Congregational
Church

PH

3

Cinema

6


MURRAY STREET

12 10 9

Reproduced by permission of Ordnance Survey on behalf of HMSO. ©
Crown copyright and database right 2018. All rights reserved. 100016971

North
Church

Legend

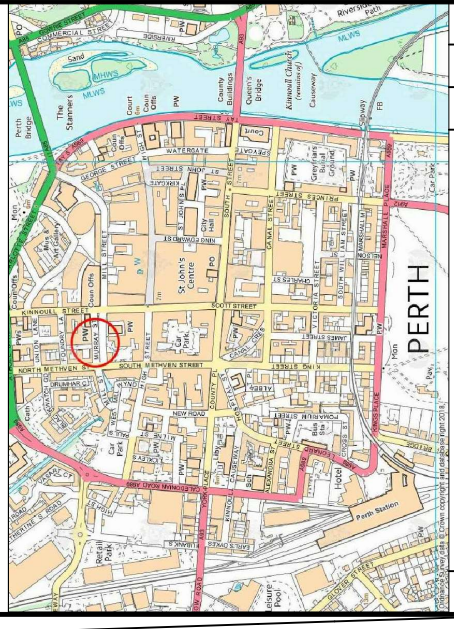

Suffix	Revision Details	by	Appnd	Date
	AMENDMENTS			



PERTH & KINROSS COUNCIL

Housing & Environment

PERTH & KINROSS COUNCIL
(TAXI RANK CLEARWAYS)
ORDER 201X

Murray Street, Perth
Appendix 1

Executive Director - B.Renton BA Hons

Drawn by: C BEATTIE
Checked by: D McKEOWN
Approved by: B CARGILL
Date: 20/11/2018

Drawing Scale: NTS
Project Code: *****
Drawing No: Plan-01