




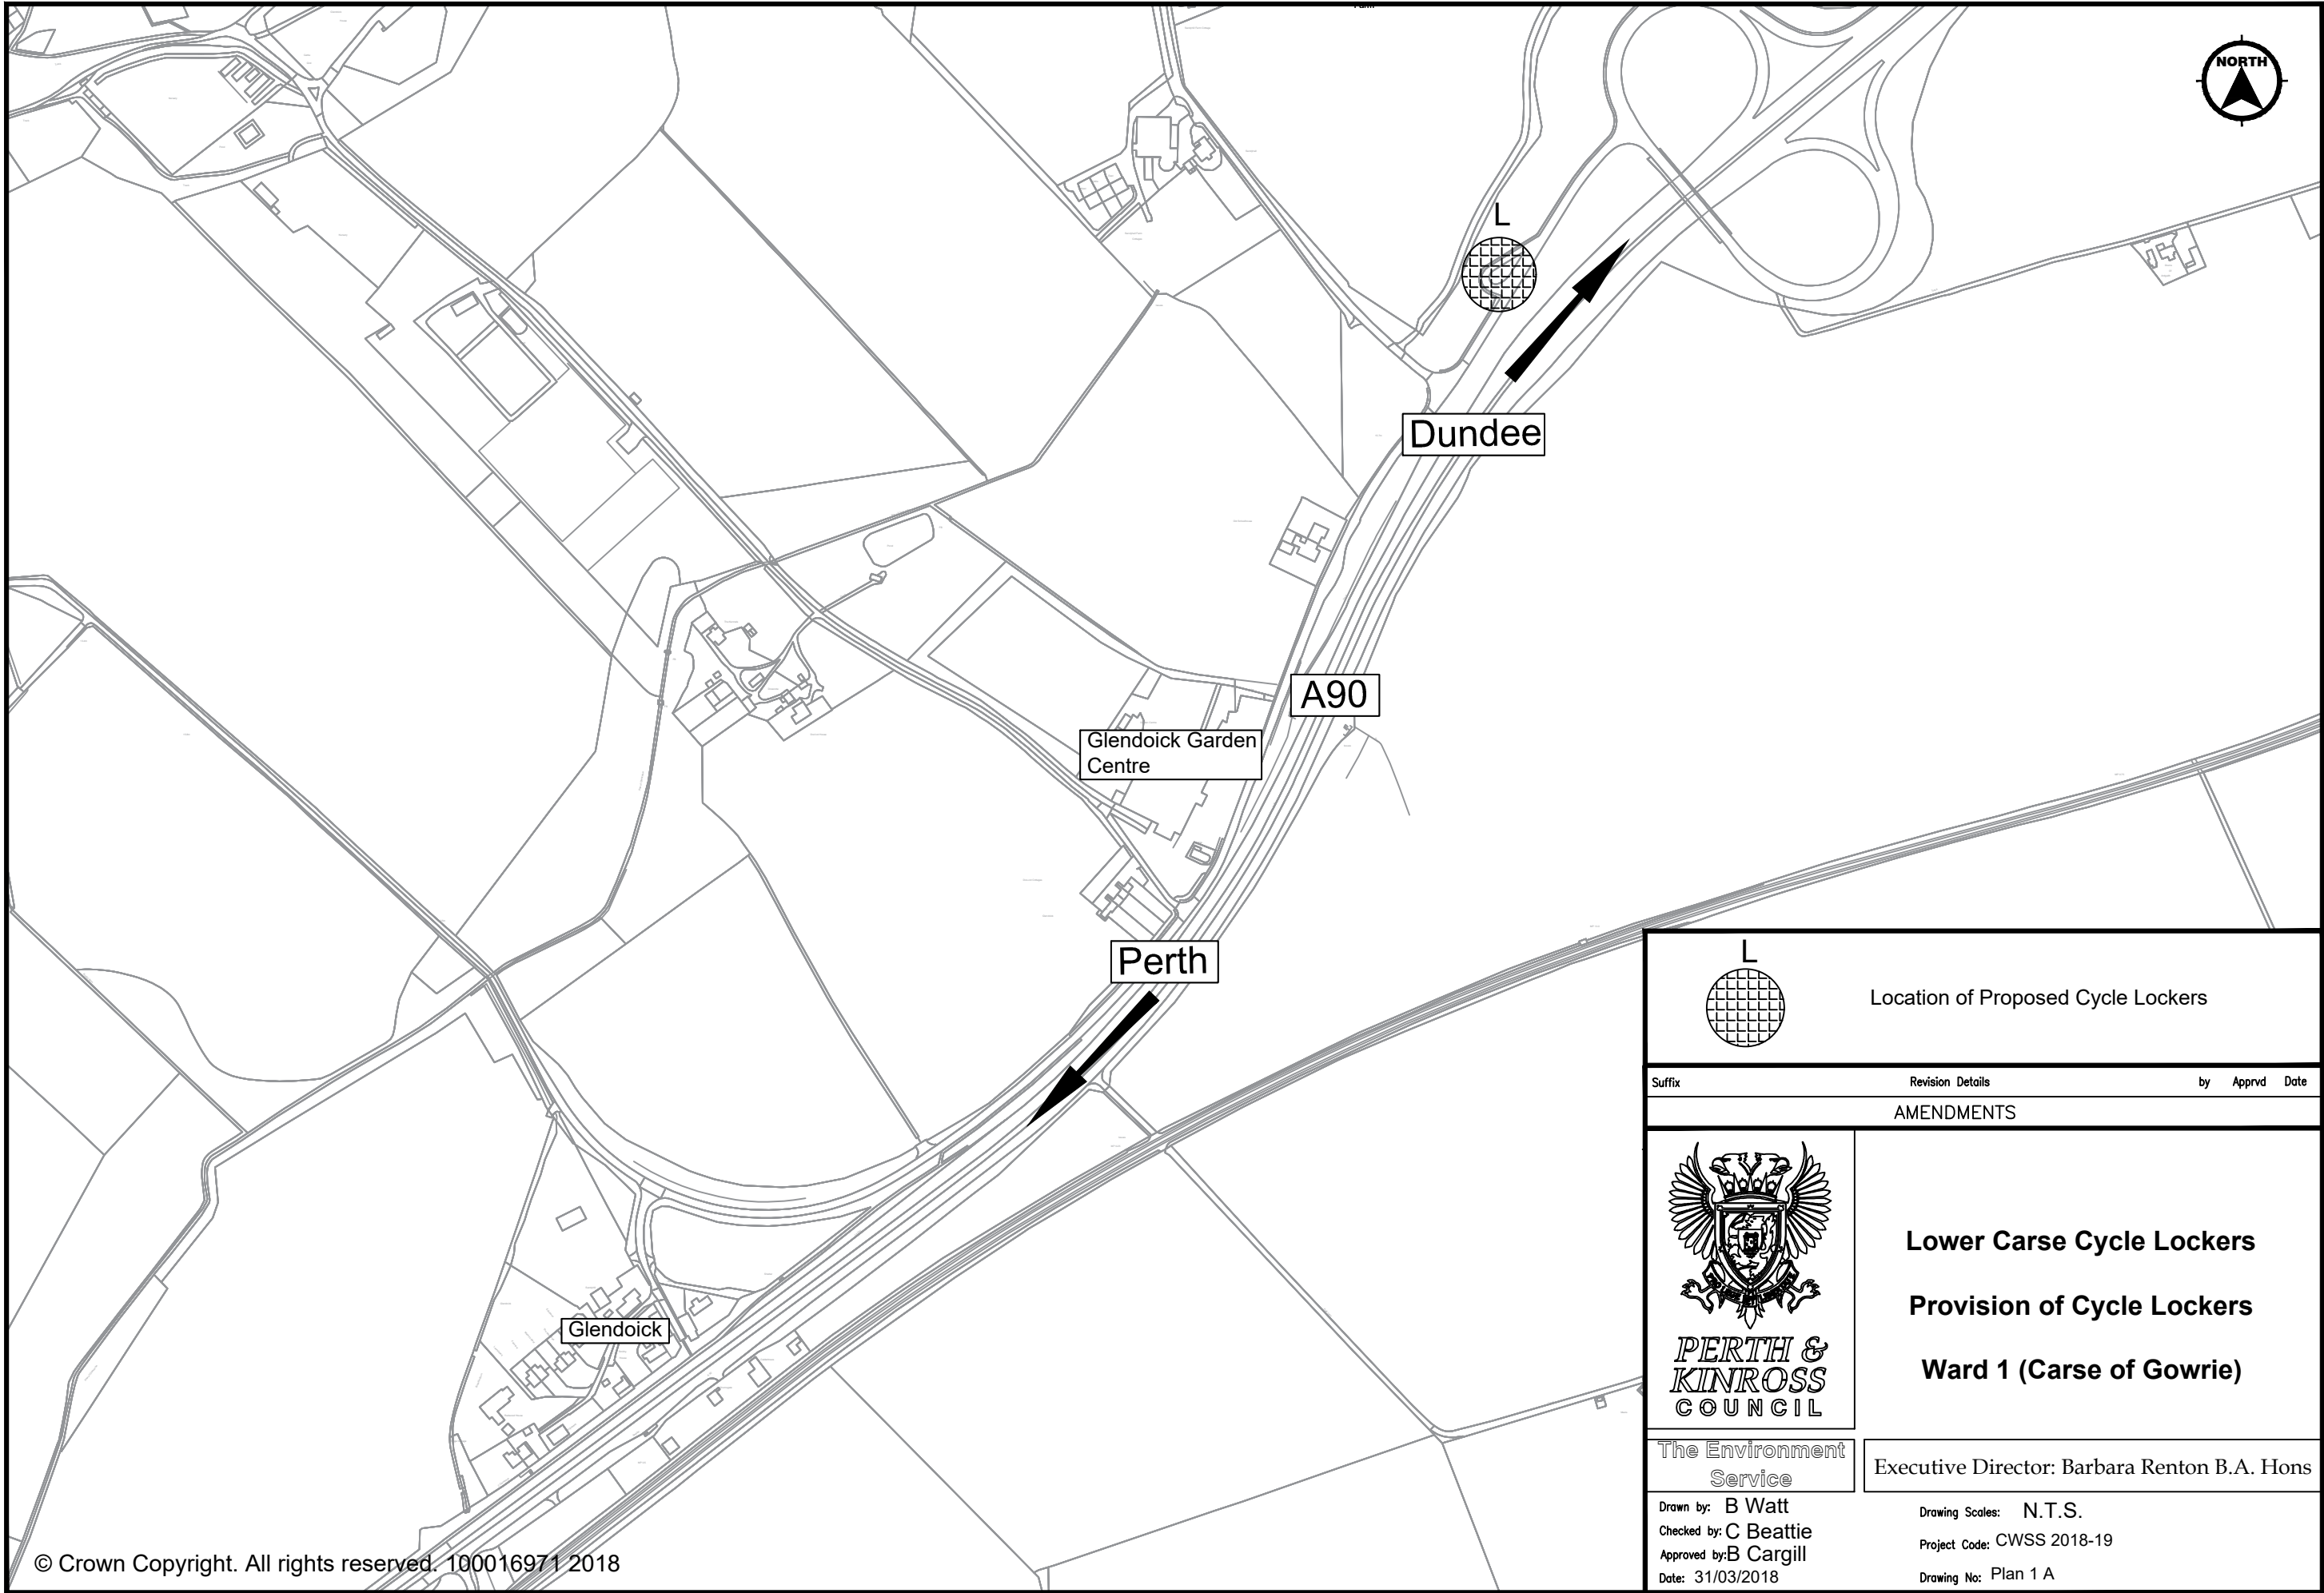


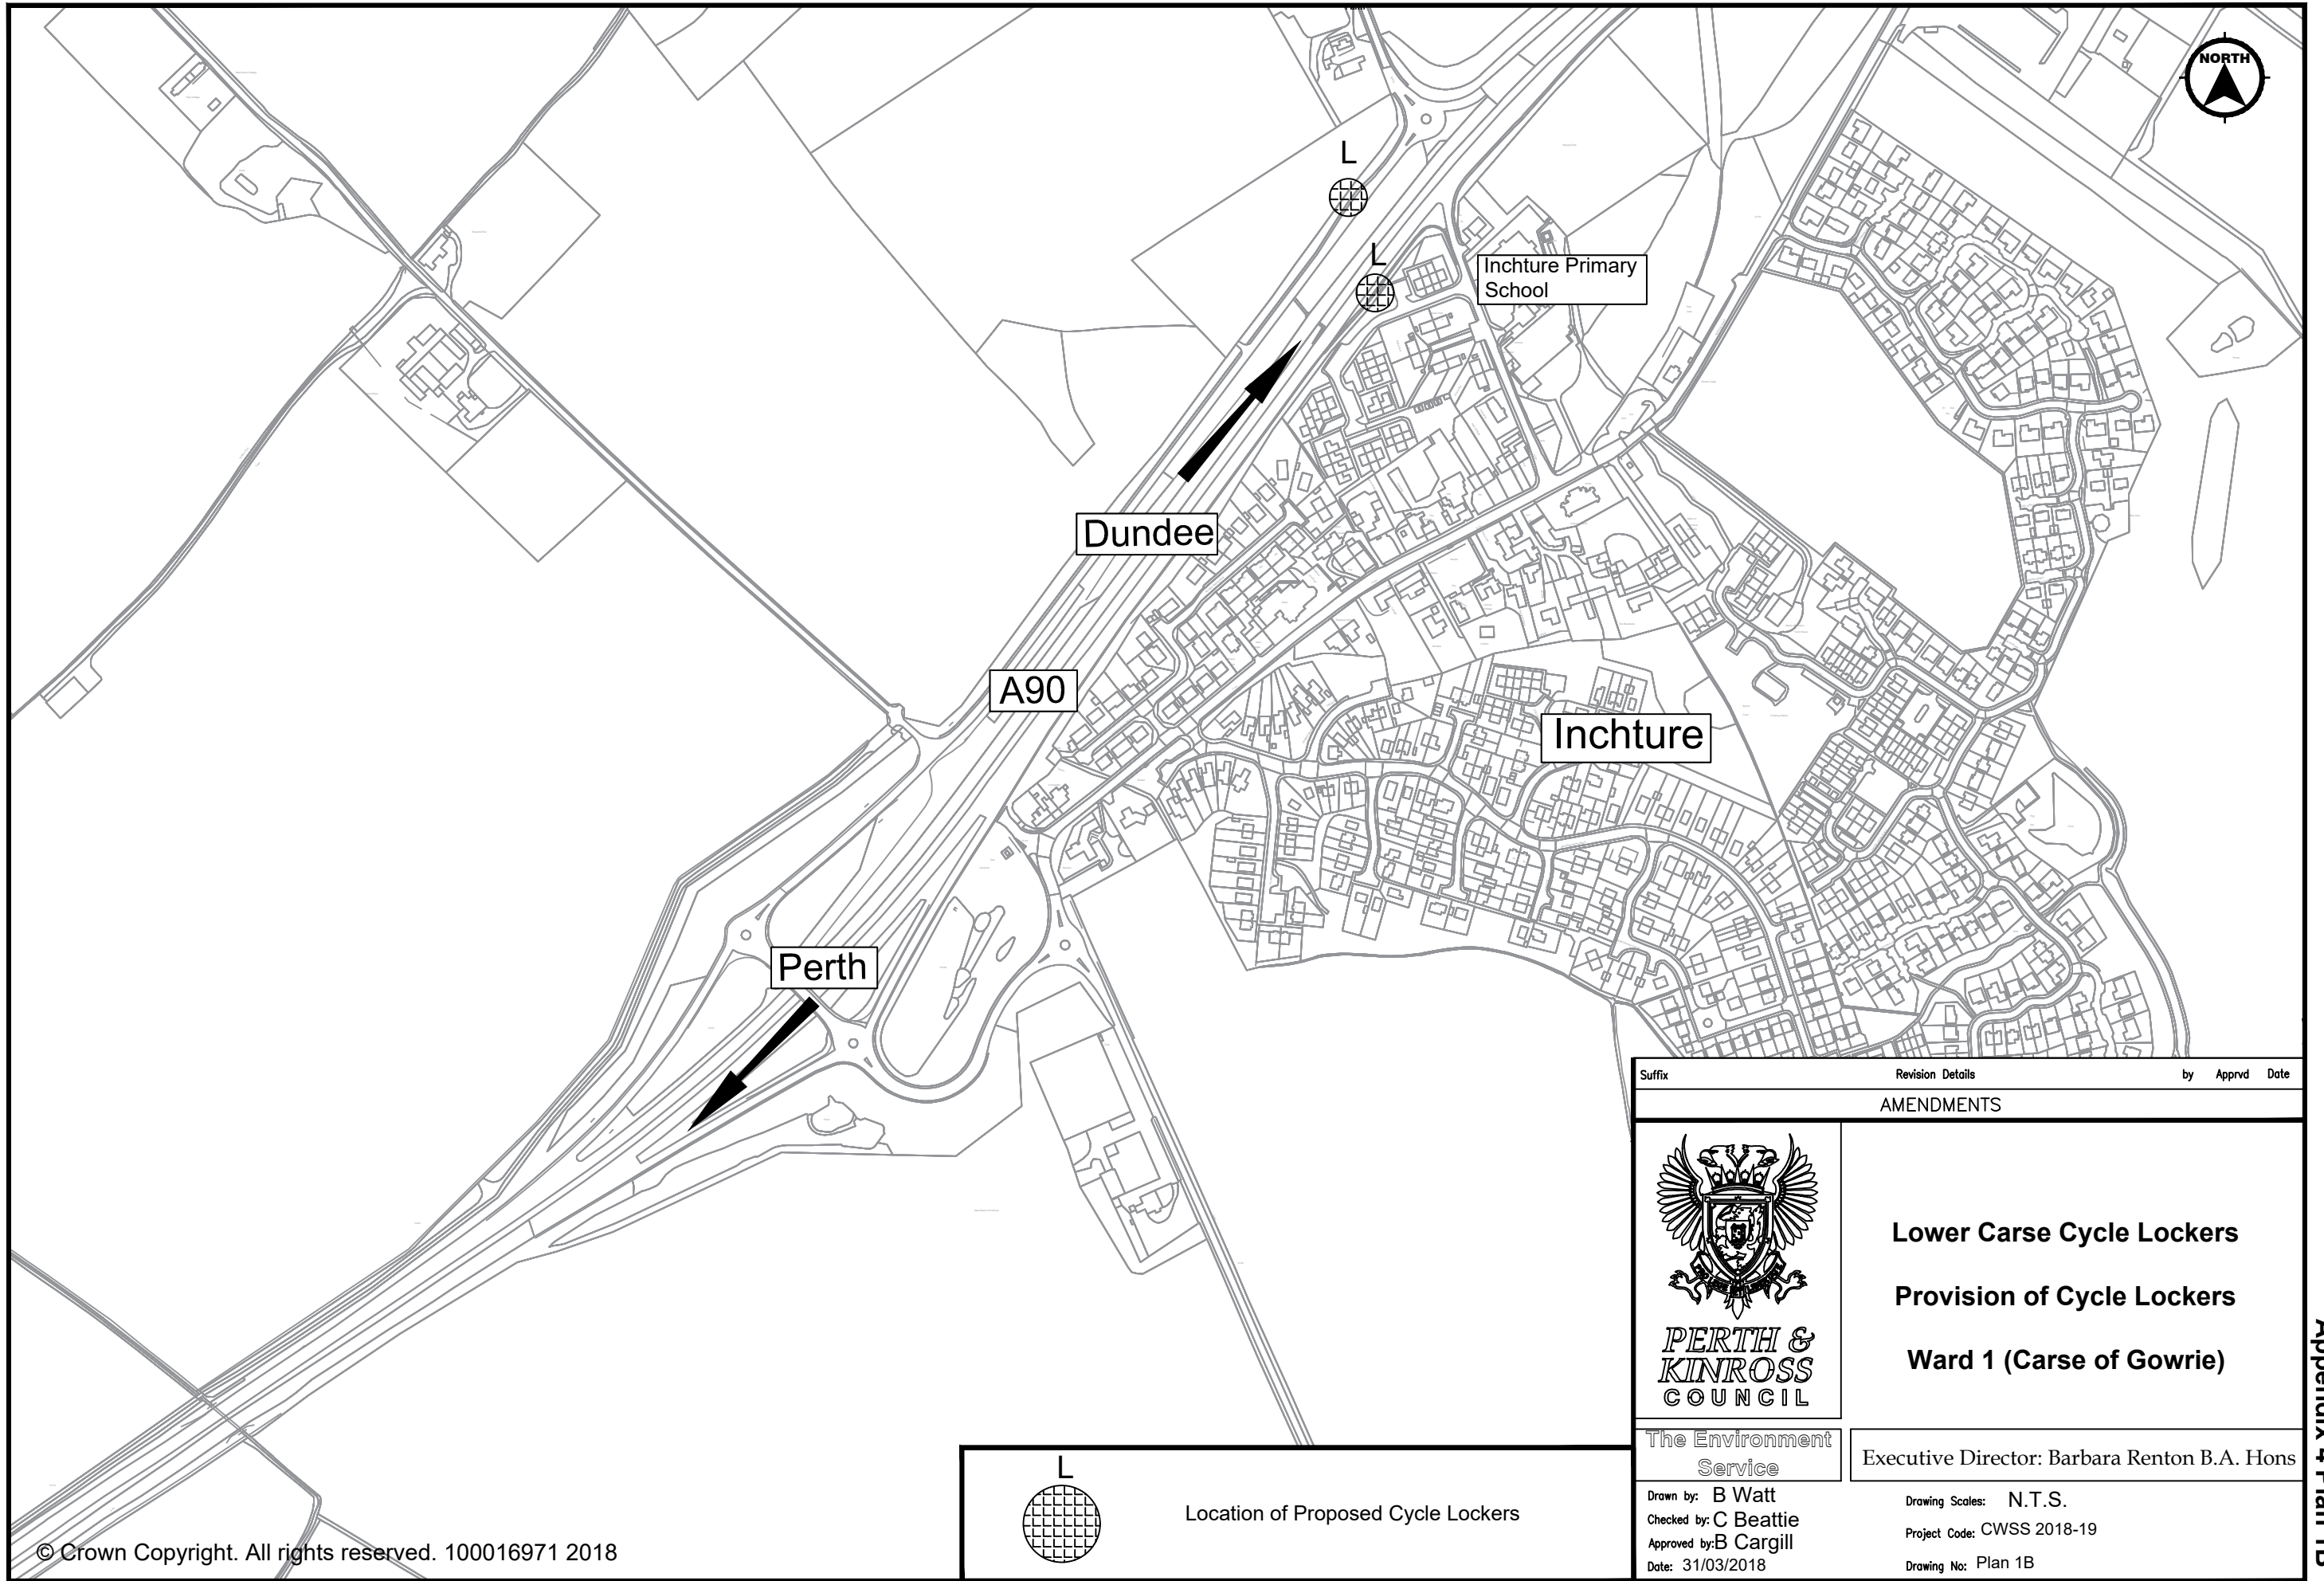


Suffix	Revision Details	by	Apprvd	Date
AMENDMENTS				
 PERTH & KINROSS COUNCIL		Lower Carse Cycle Lockers Provision of Cycle Lockers Ward 1 (Carse of Gowrie)		
The Environment Service		Executive Director: Barbara Renton B.A. Hons		
Drawn by: B Watt Checked by: C Beattie Approved by: B Cargill Date: 31/03/2018		Drawing Scales: N.T.S. Project Code: CWSS 2018-19 Drawing No: Plan 1B		

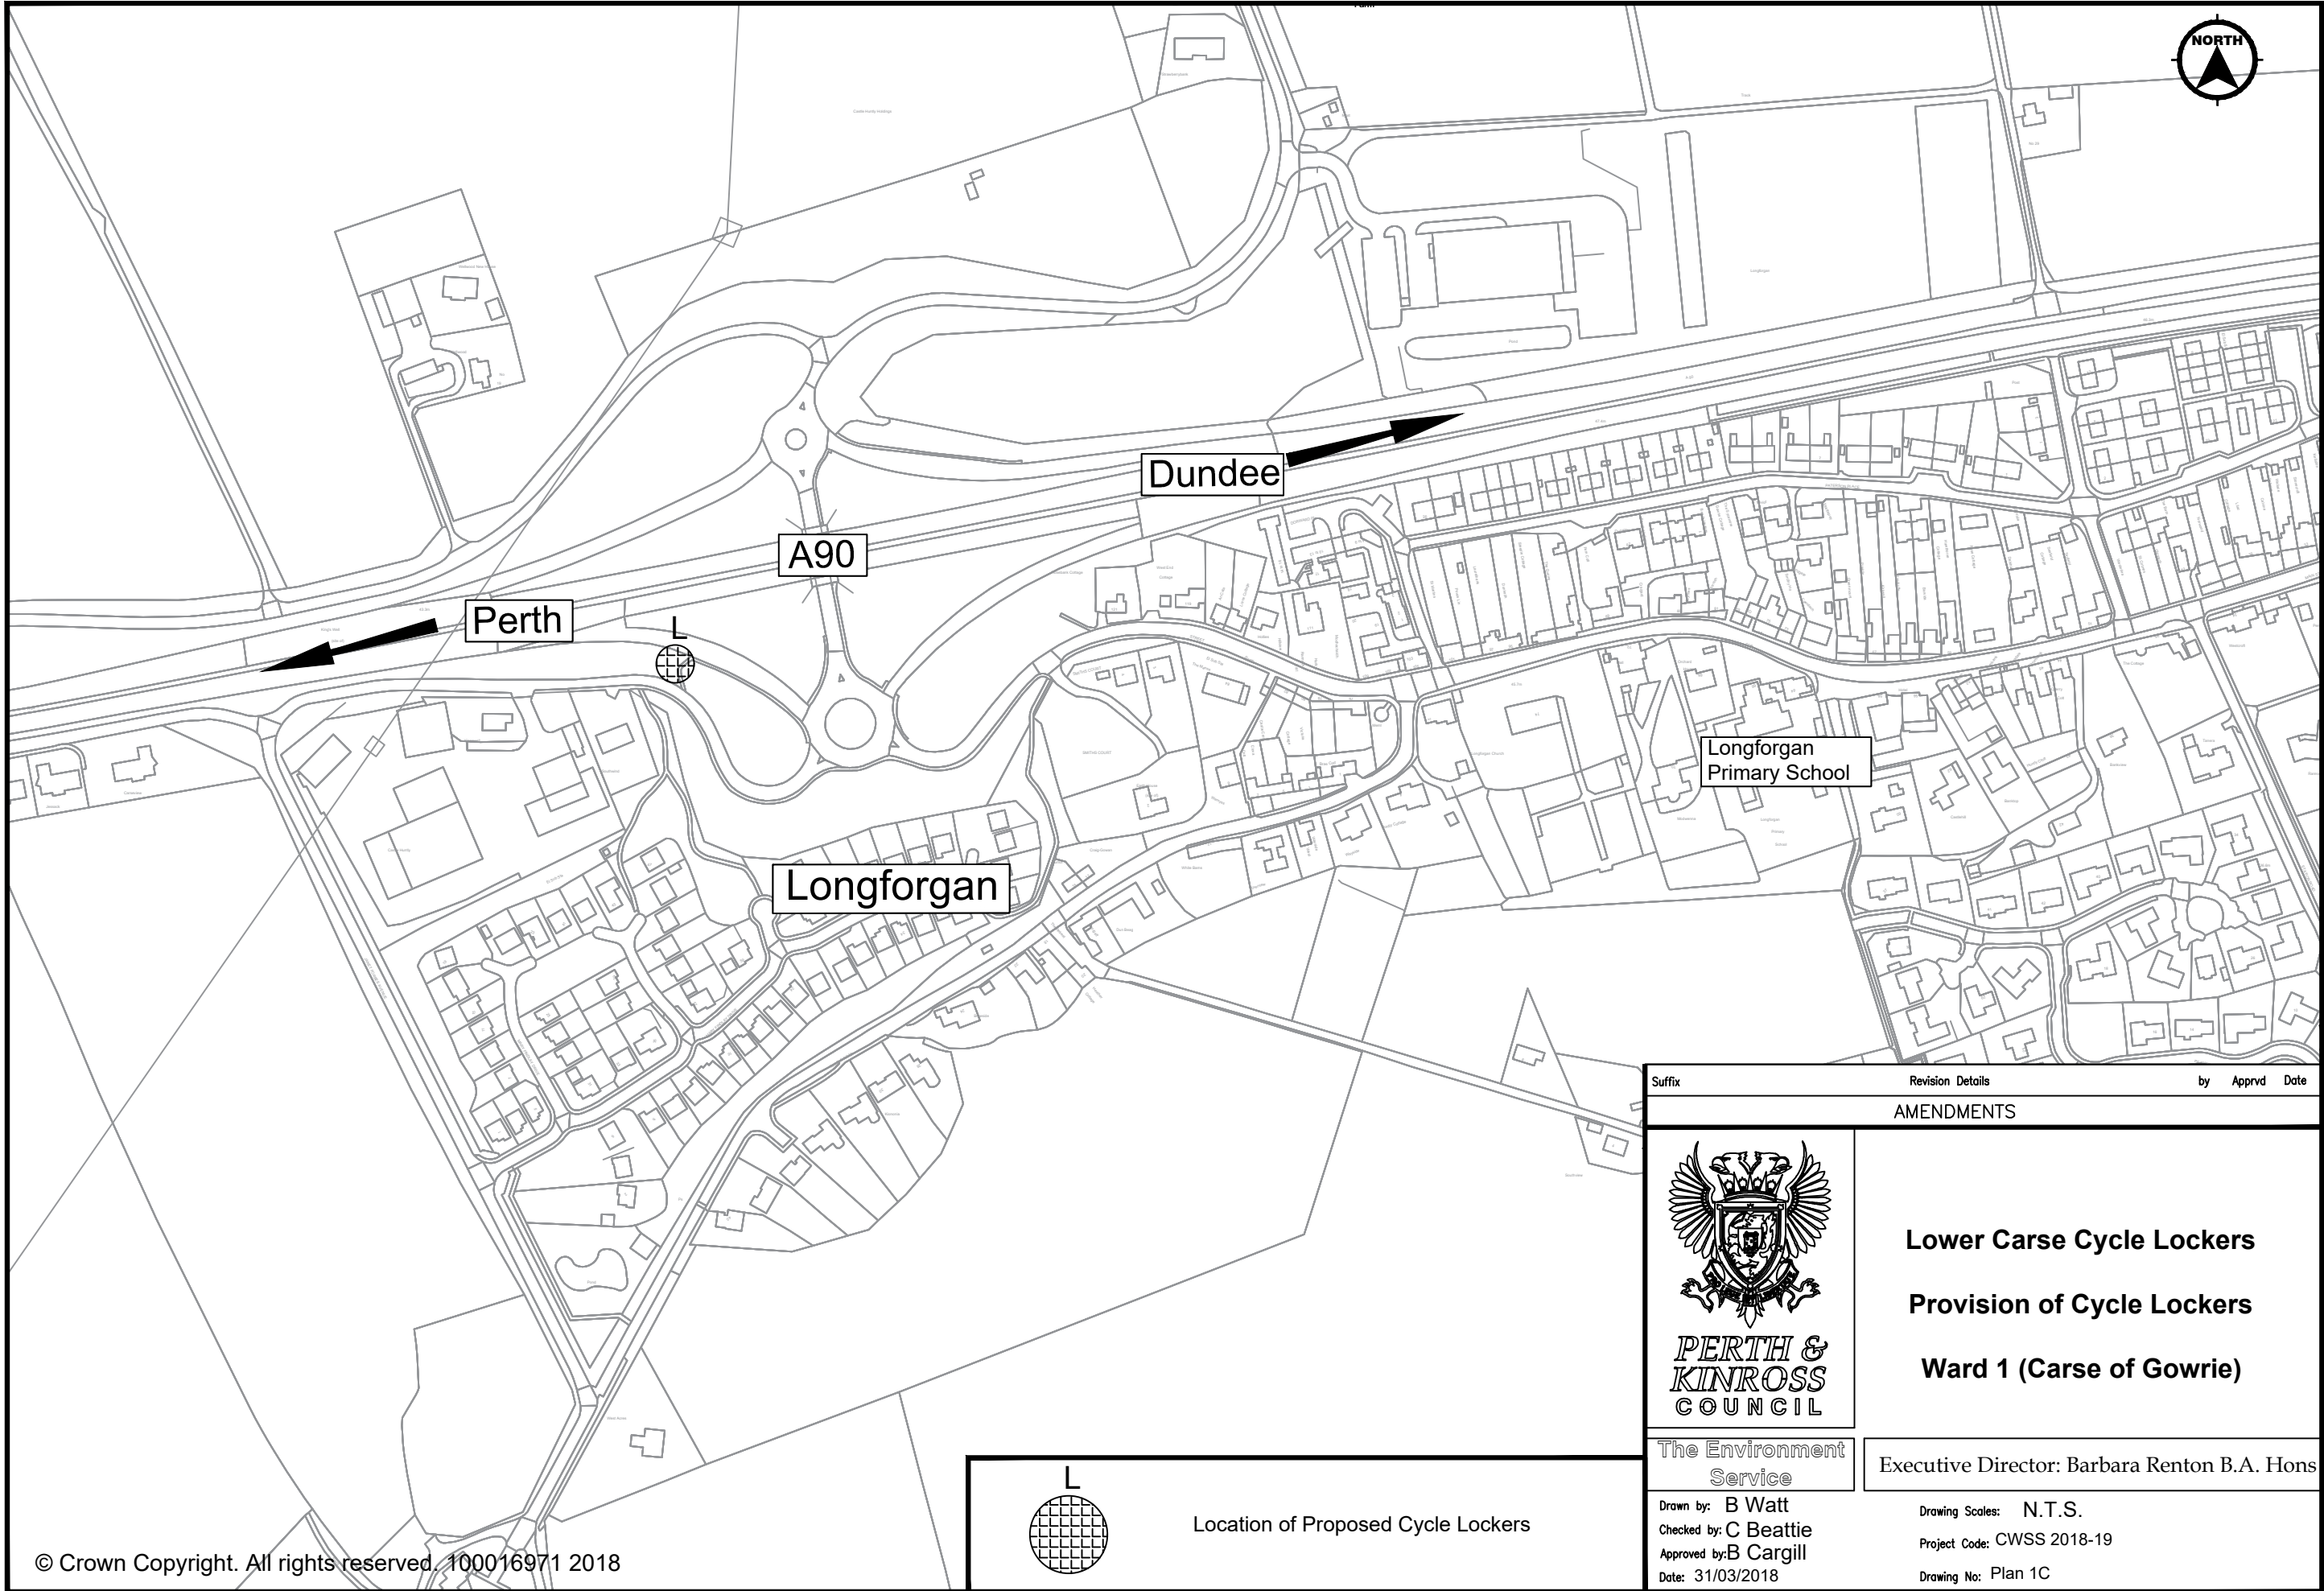

Suffix		Revision Details		by Apprvd Date	
AMENDMENTS					
 PERTH & KINROSS COUNCIL		Lower Carse Cycle Lockers Provision of Cycle Lockers Ward 1 (Carse of Gowrie)			
		Executive Director: Barbara Renton B.A. Hons			
The Environment Service		Drawing Scales: N.T.S. Project Code: CWSS 2018-19 Drawing No: Plan 1C			
Drawn by: B Watt Checked by: C Beattie Approved by: B Cargill Date: 31/03/2018					


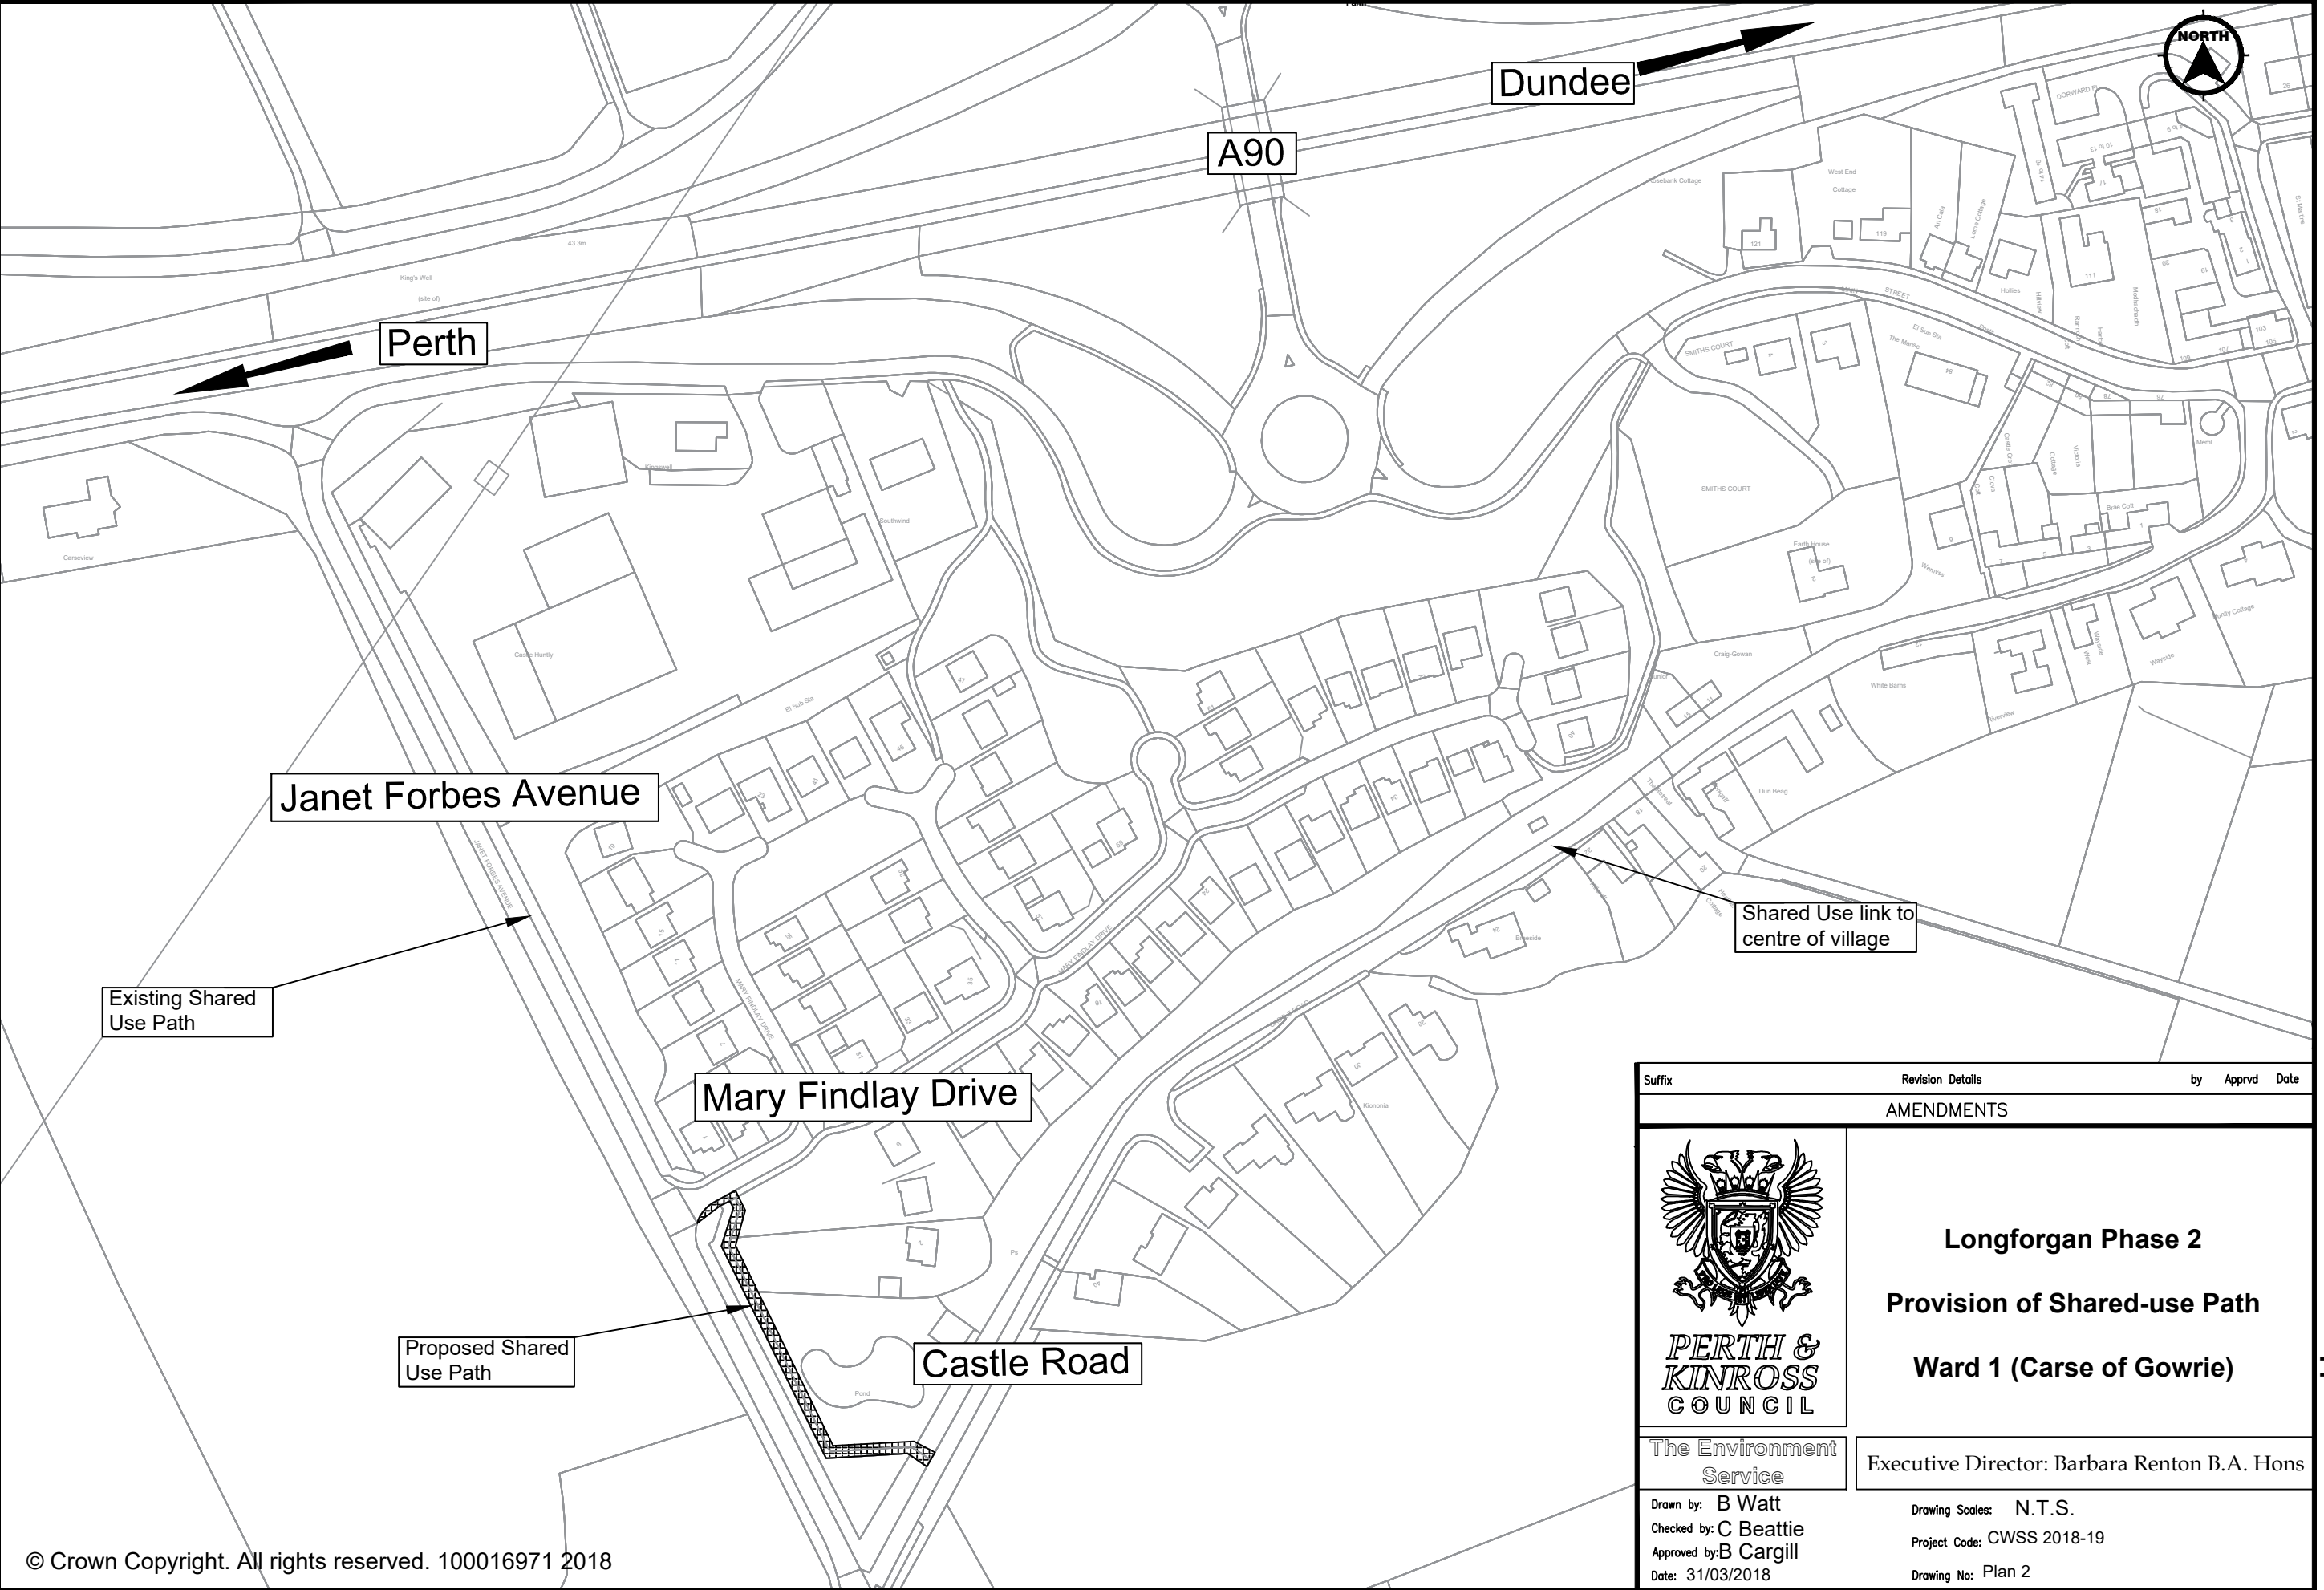


Suffix	Revision Details	by	Apprvd	Date
AMENDMENTS				
 PERTH & KINROSS COUNCIL The Environment Service Longforgan Phase 2 Provision of Shared-use Path Ward 1 (Carse of Gowrie) Executive Director: Barbara Renton B.A. Hons				
Drawn by: B Watt Checked by: C Beattie Approved by: B Cargill Date: 31/03/2018 Drawing Scales: N.T.S. Project Code: CWSS 2018-19 Drawing No: Plan 2				

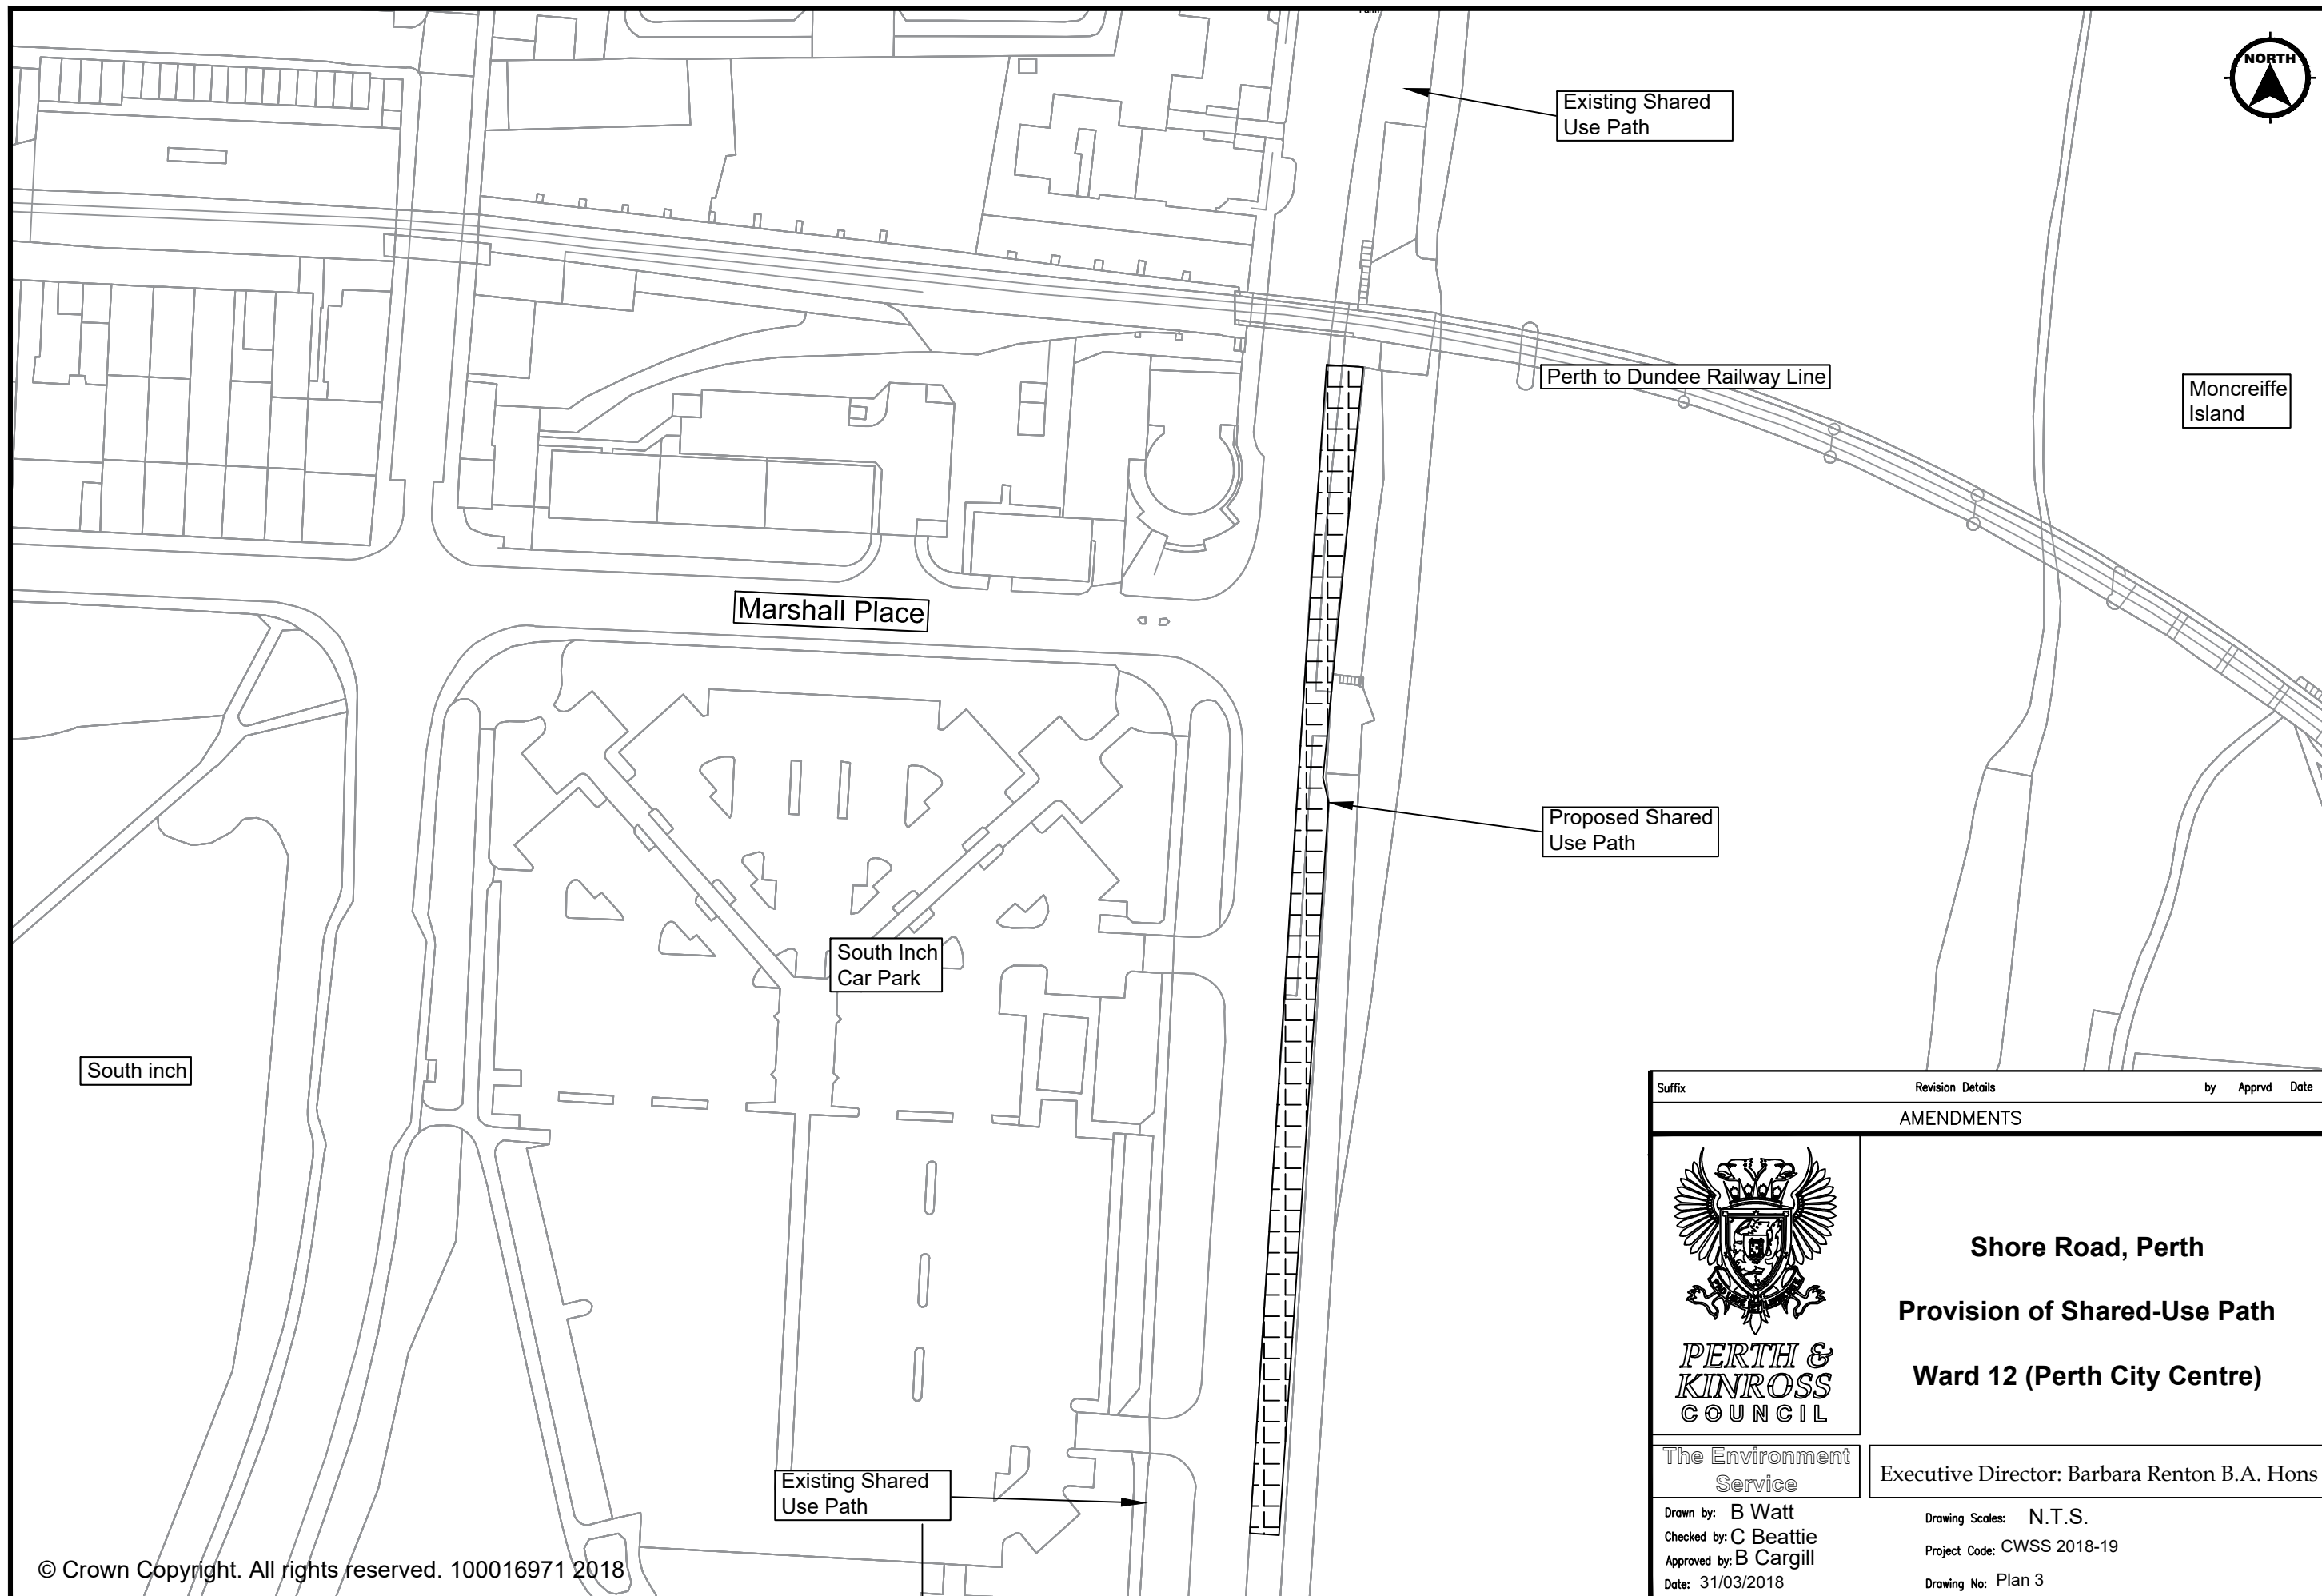

© Crown Copyright. All rights reserved. 100016971 2018

Suffix		Revision Details		by Apprvd Date	
AMENDMENTS					
 PERTH & KINROSS COUNCIL		Shore Road, Perth			
		Provision of Shared-Use Path			
		Ward 12 (Perth City Centre)			
The Environment Service		Executive Director: Barbara Renton B.A. Hons			
Drawn by: B Watt Checked by: C Beattie Approved by: B Cargill Date: 31/03/2018		Drawing Scales: N.T.S. Project Code: CWSS 2018-19 Drawing No: Plan 3			

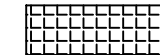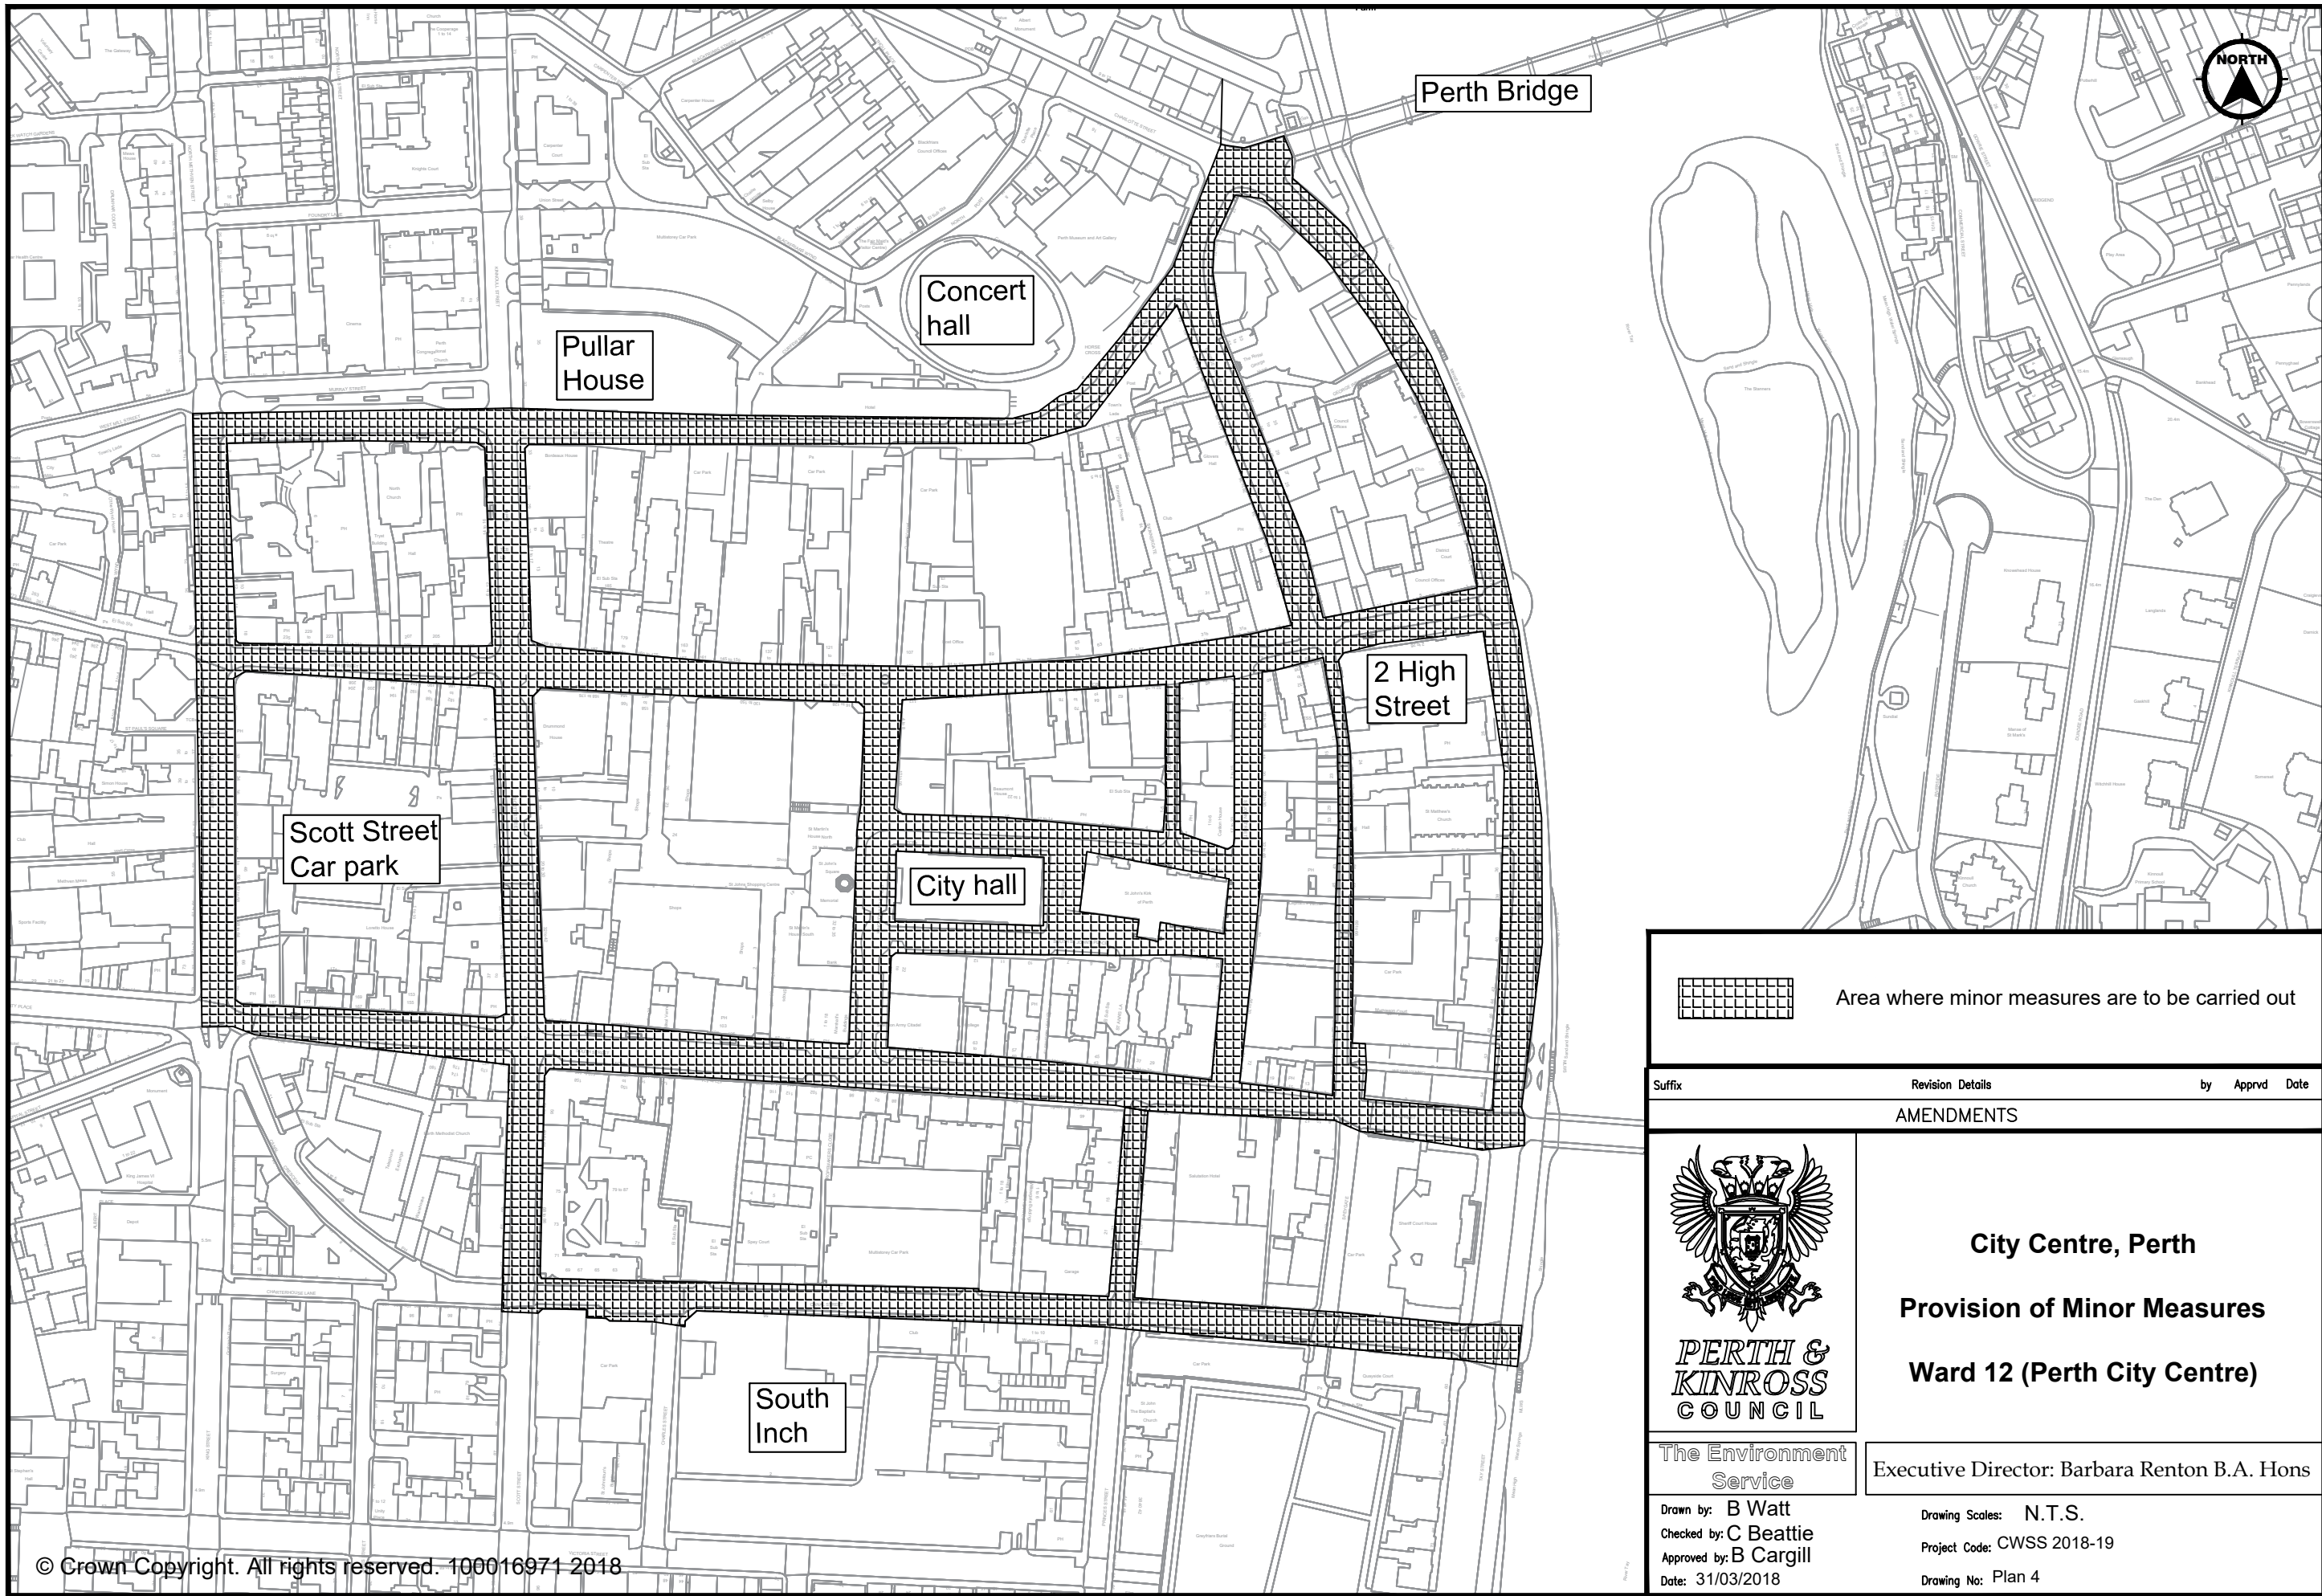

Area where minor measures are to be carried out

Suffix Revision Details by Apprvd Date

AMENDMENTS



PERTH & KINROSS COUNCIL


City Centre, Perth
Provision of Minor Measures
Ward 12 (Perth City Centre)

The Environment Service

Executive Director: Barbara Renton B.A. Hons


Drawn by: B Watt
Checked by: C Beattie
Approved by: B Cargill
Date: 31/03/2018

Drawing Scales: N.T.S.
Project Code: CWSS 2018-19
Drawing No: Plan 4

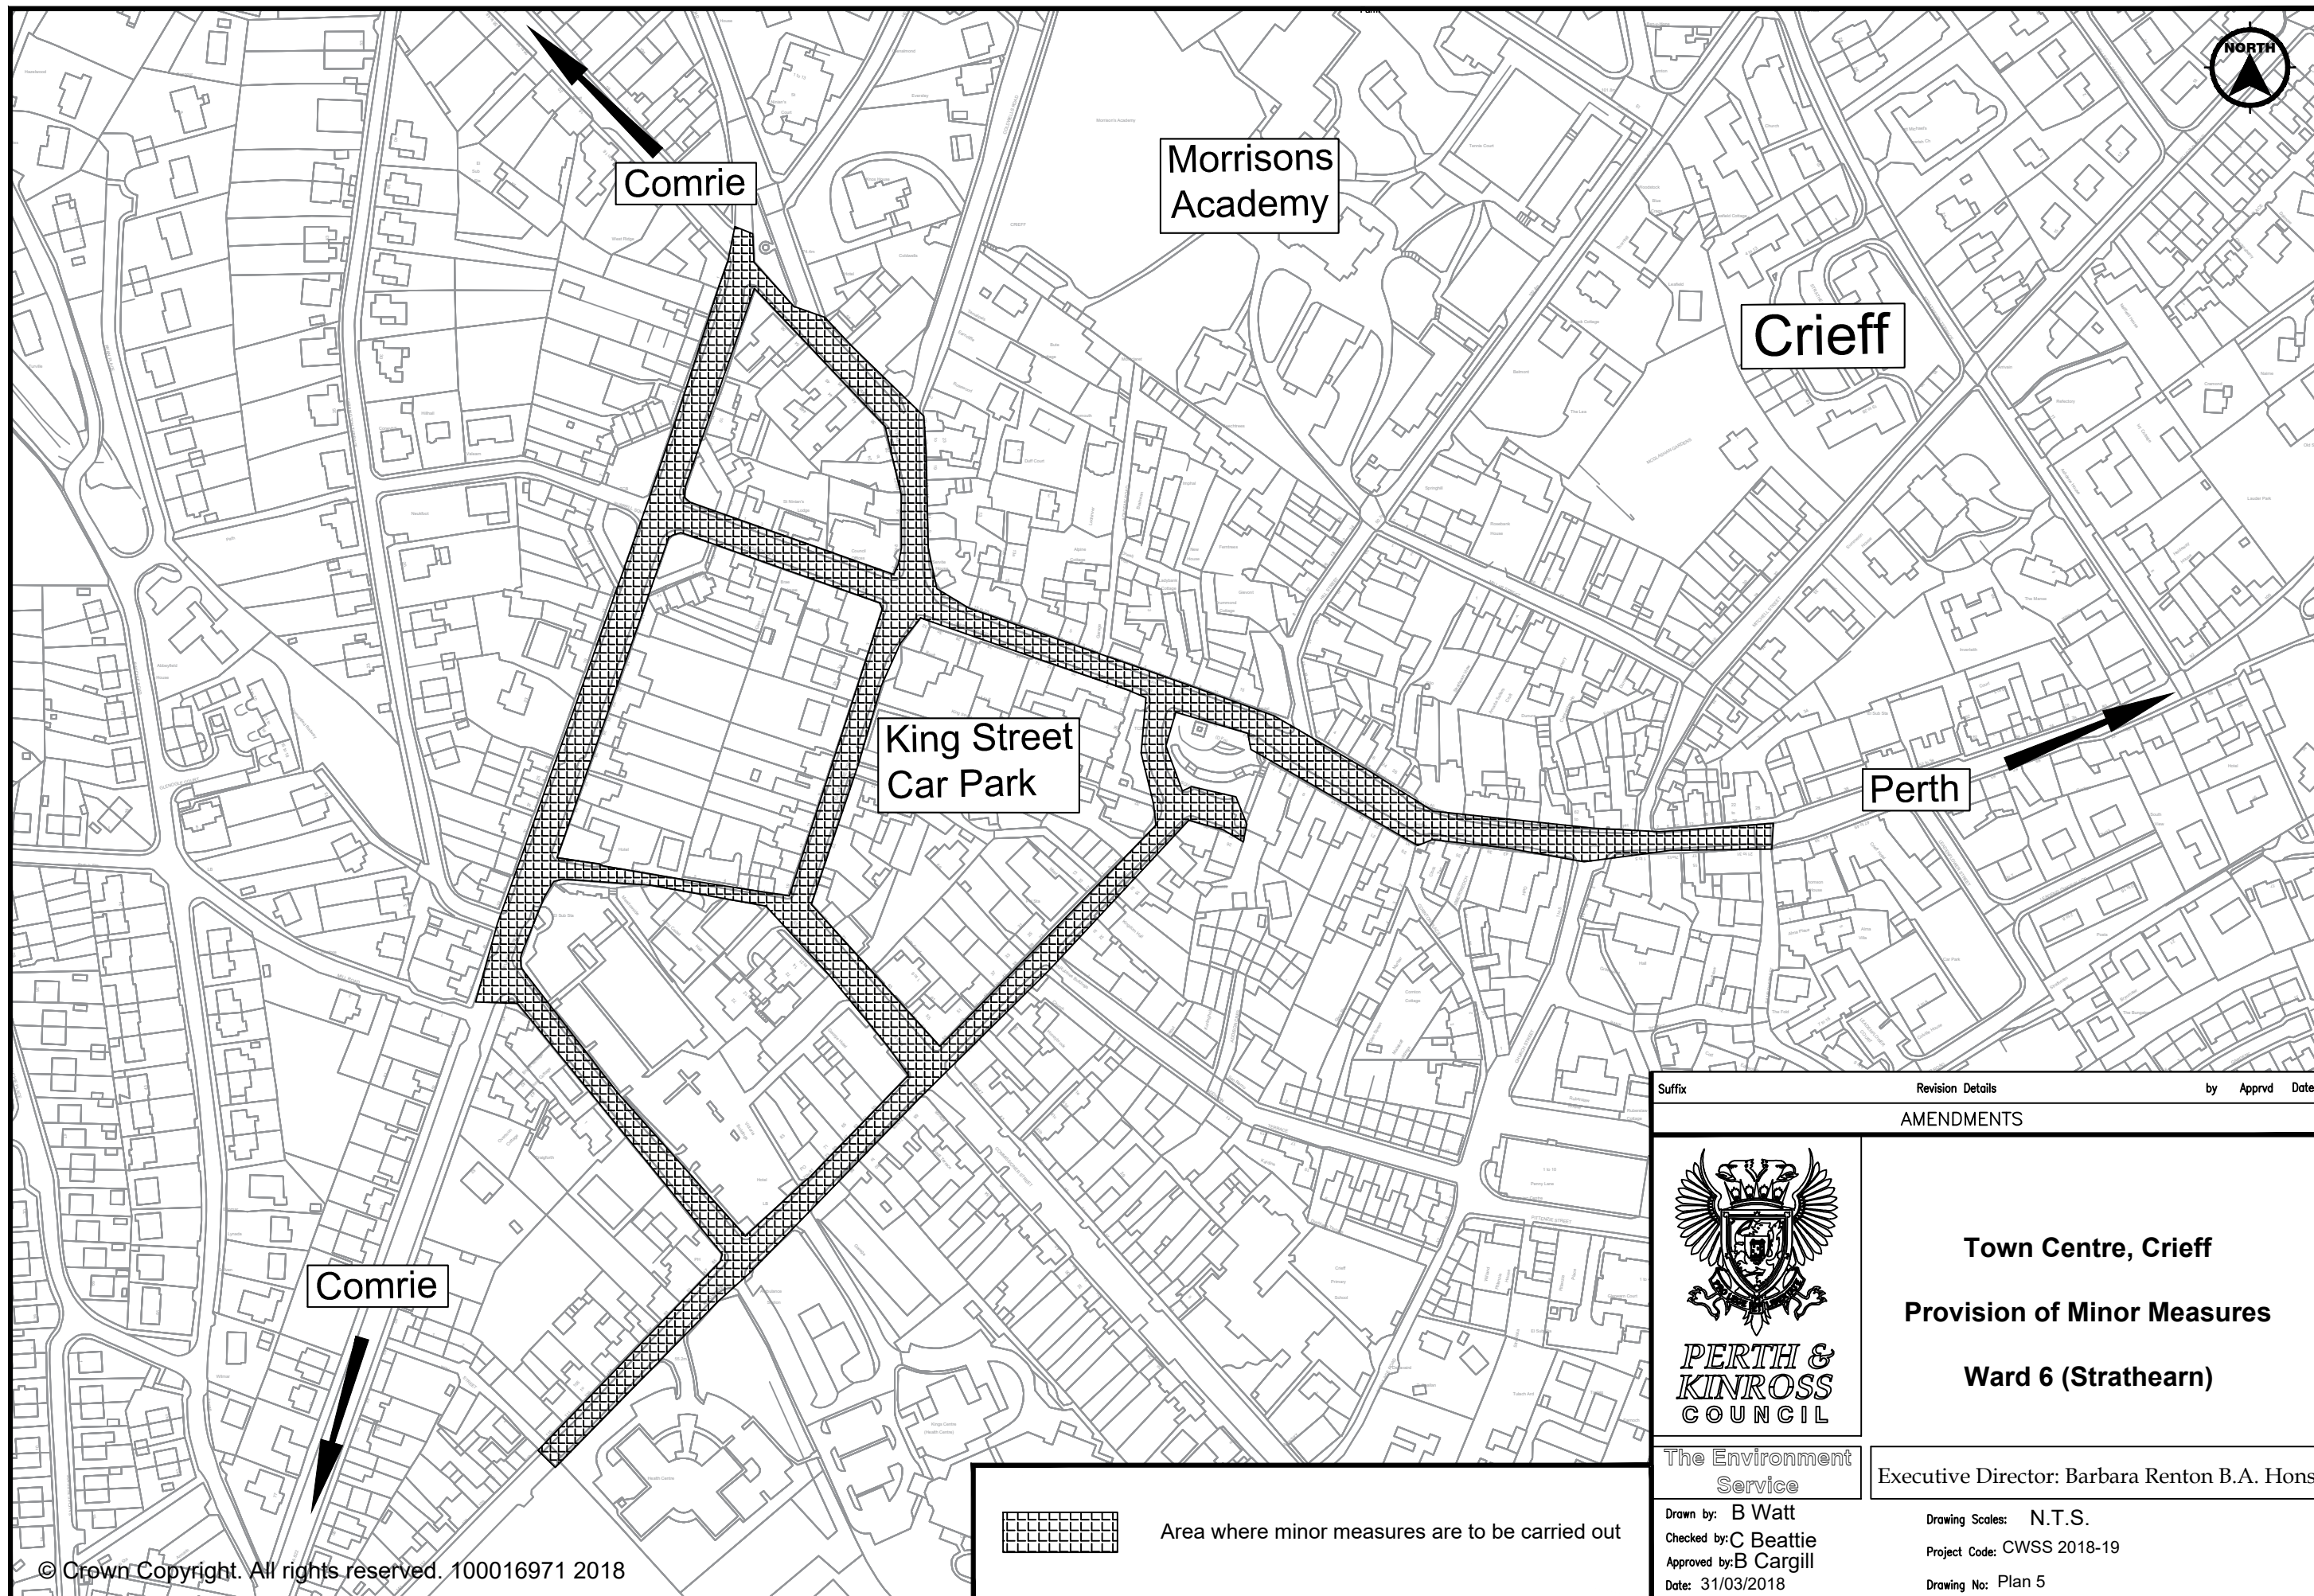


Area where minor measures are to be carried out

Suffix	Revision Details	by	Apprvd	Date
AMENDMENTS				
 PERTH & KINROSS COUNCIL		Town Centre, Crieff Provision of Minor Measures Ward 6 (Strathearn)		
The Environment Service		Executive Director: Barbara Renton B.A. Hons		
Drawn by: B Watt		Drawing Scales: N.T.S.		
Checked by: C Beattie		Project Code: CWSS 2018-19		
Approved by: B Cargill		Drawing No: Plan 5		
Date: 31/03/2018				

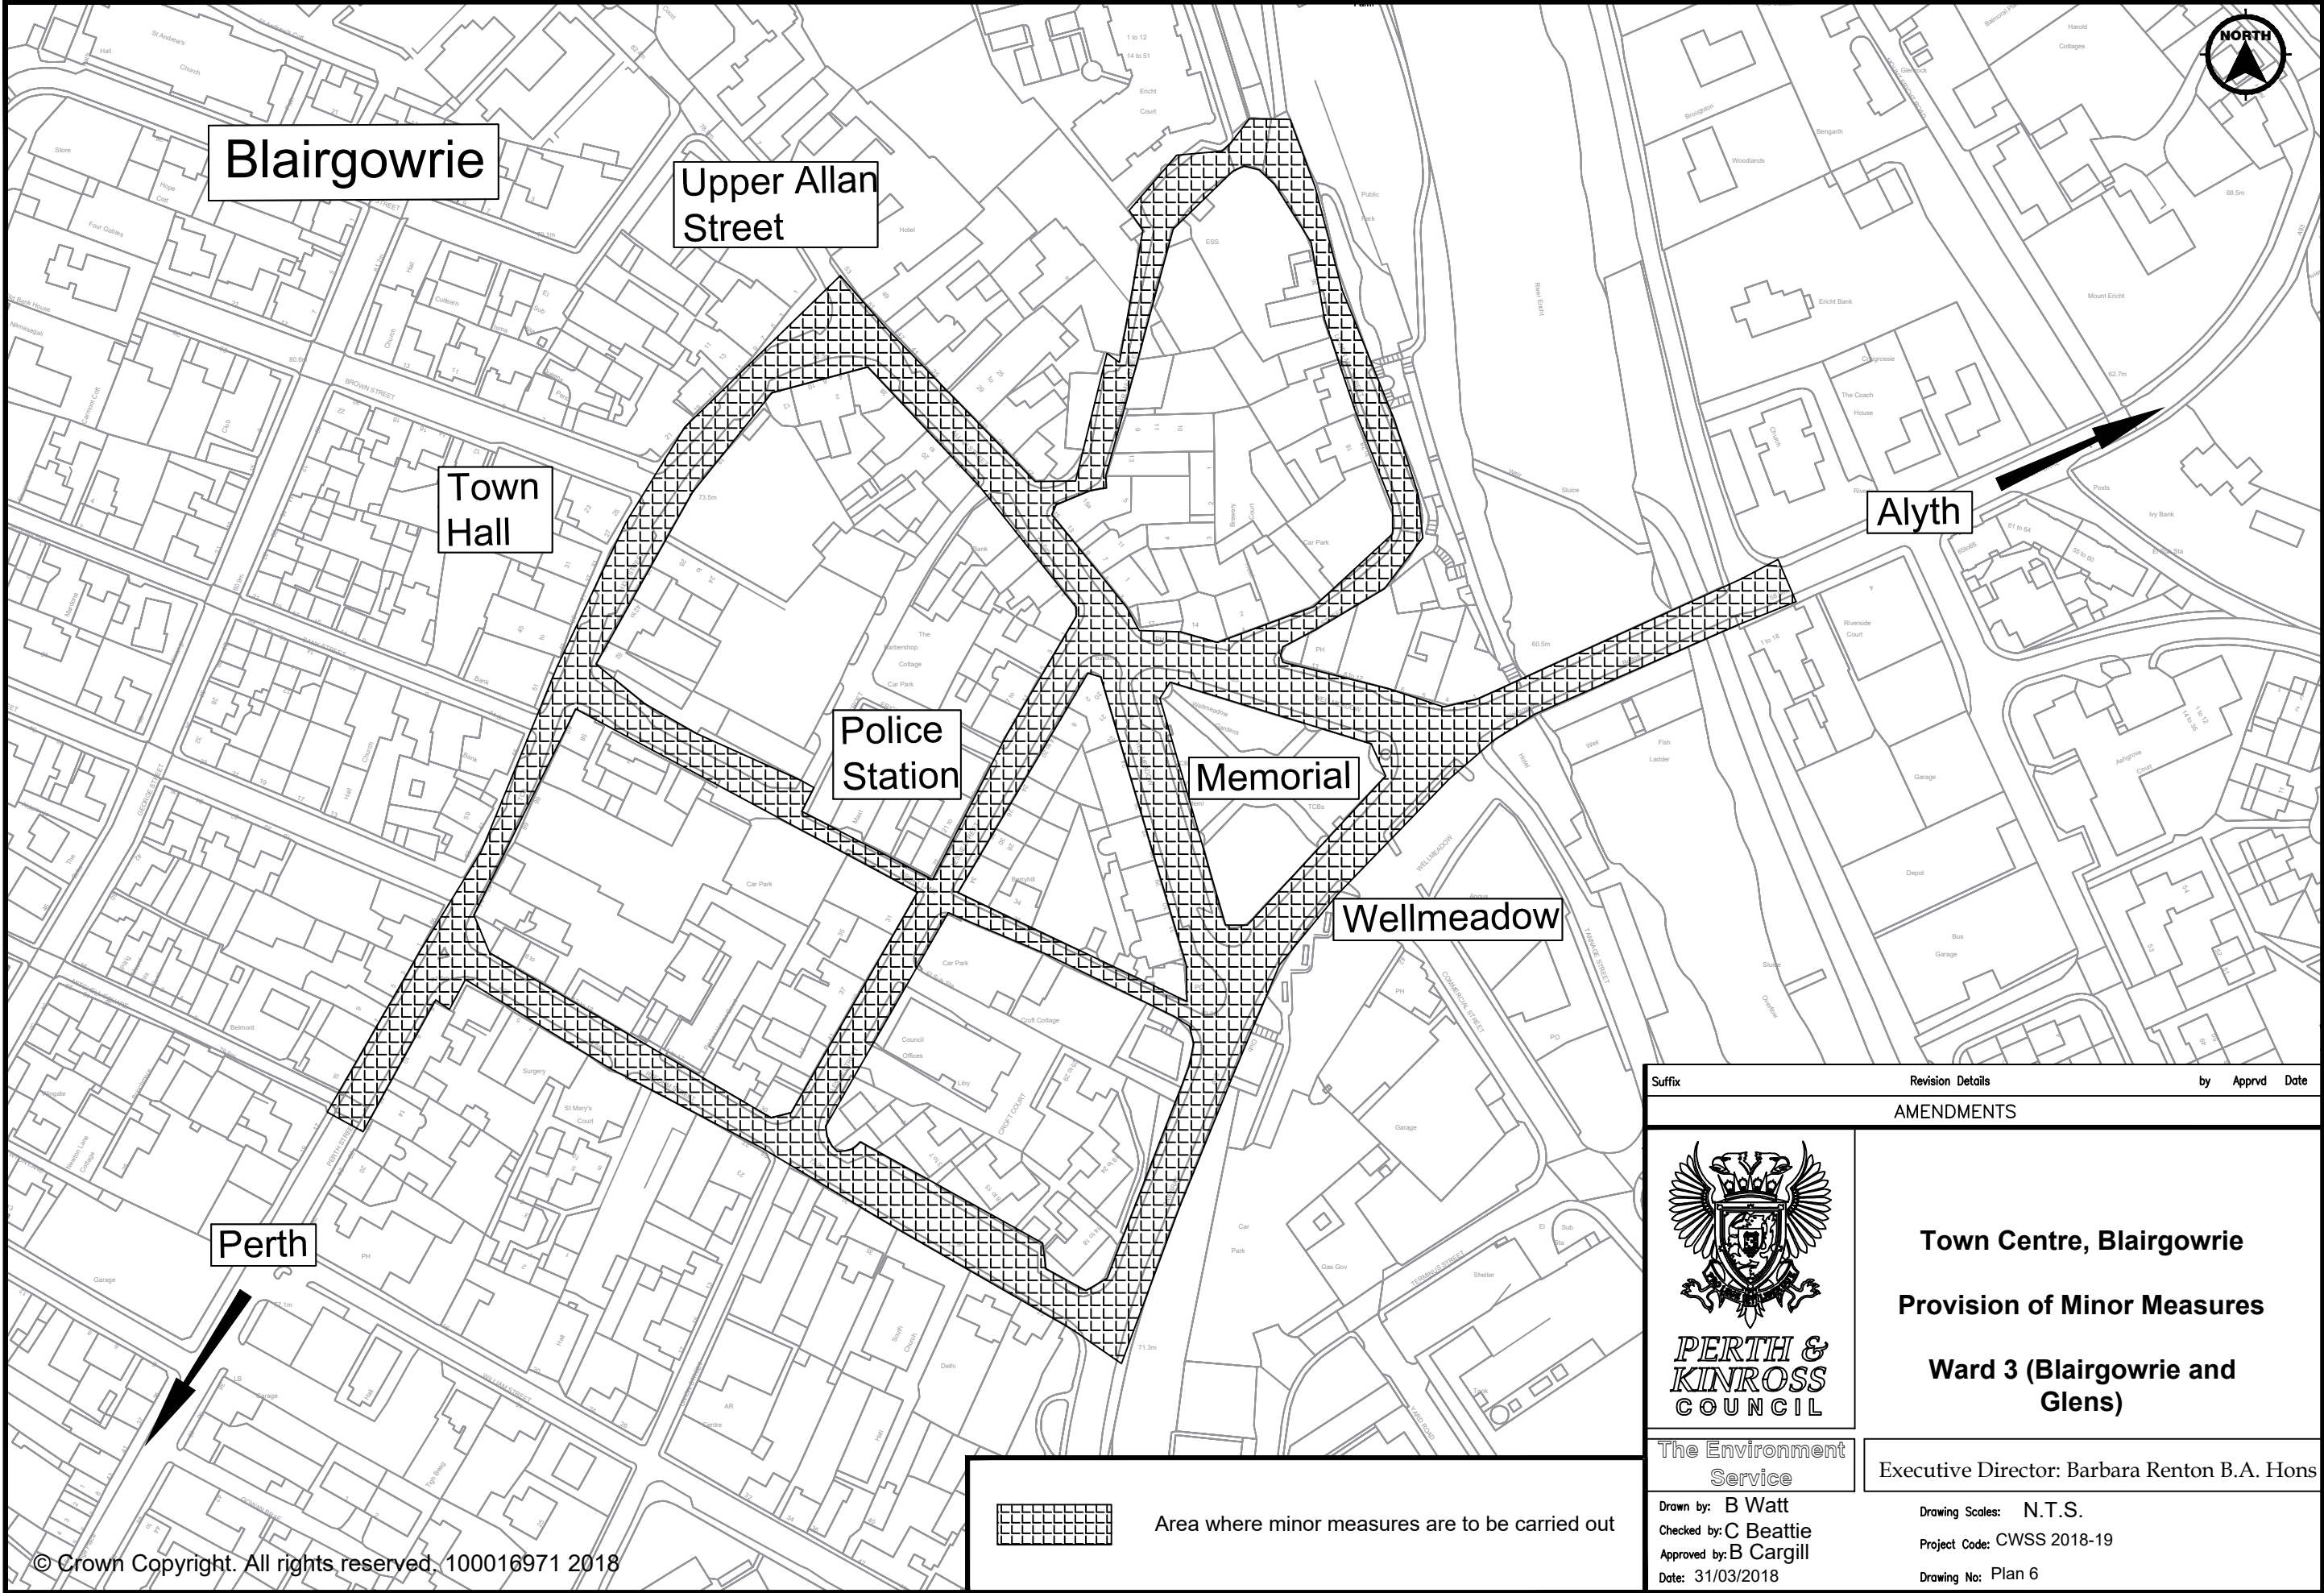

Suffix	Revision Details	by	Apprvd	Date
AMENDMENTS				
 PERTH & KINROSS COUNCIL		Town Centre, Blairgowrie Provision of Minor Measures Ward 3 (Blairgowrie and Glens)		
The Environment Service		Executive Director: Barbara Renton B.A. Hons		
Drawn by: B Watt Checked by: C Beattie Approved by: B Cargill Date: 31/03/2018		Drawing Scales: N.T.S. Project Code: CWSS 2018-19 Drawing No: Plan 6		

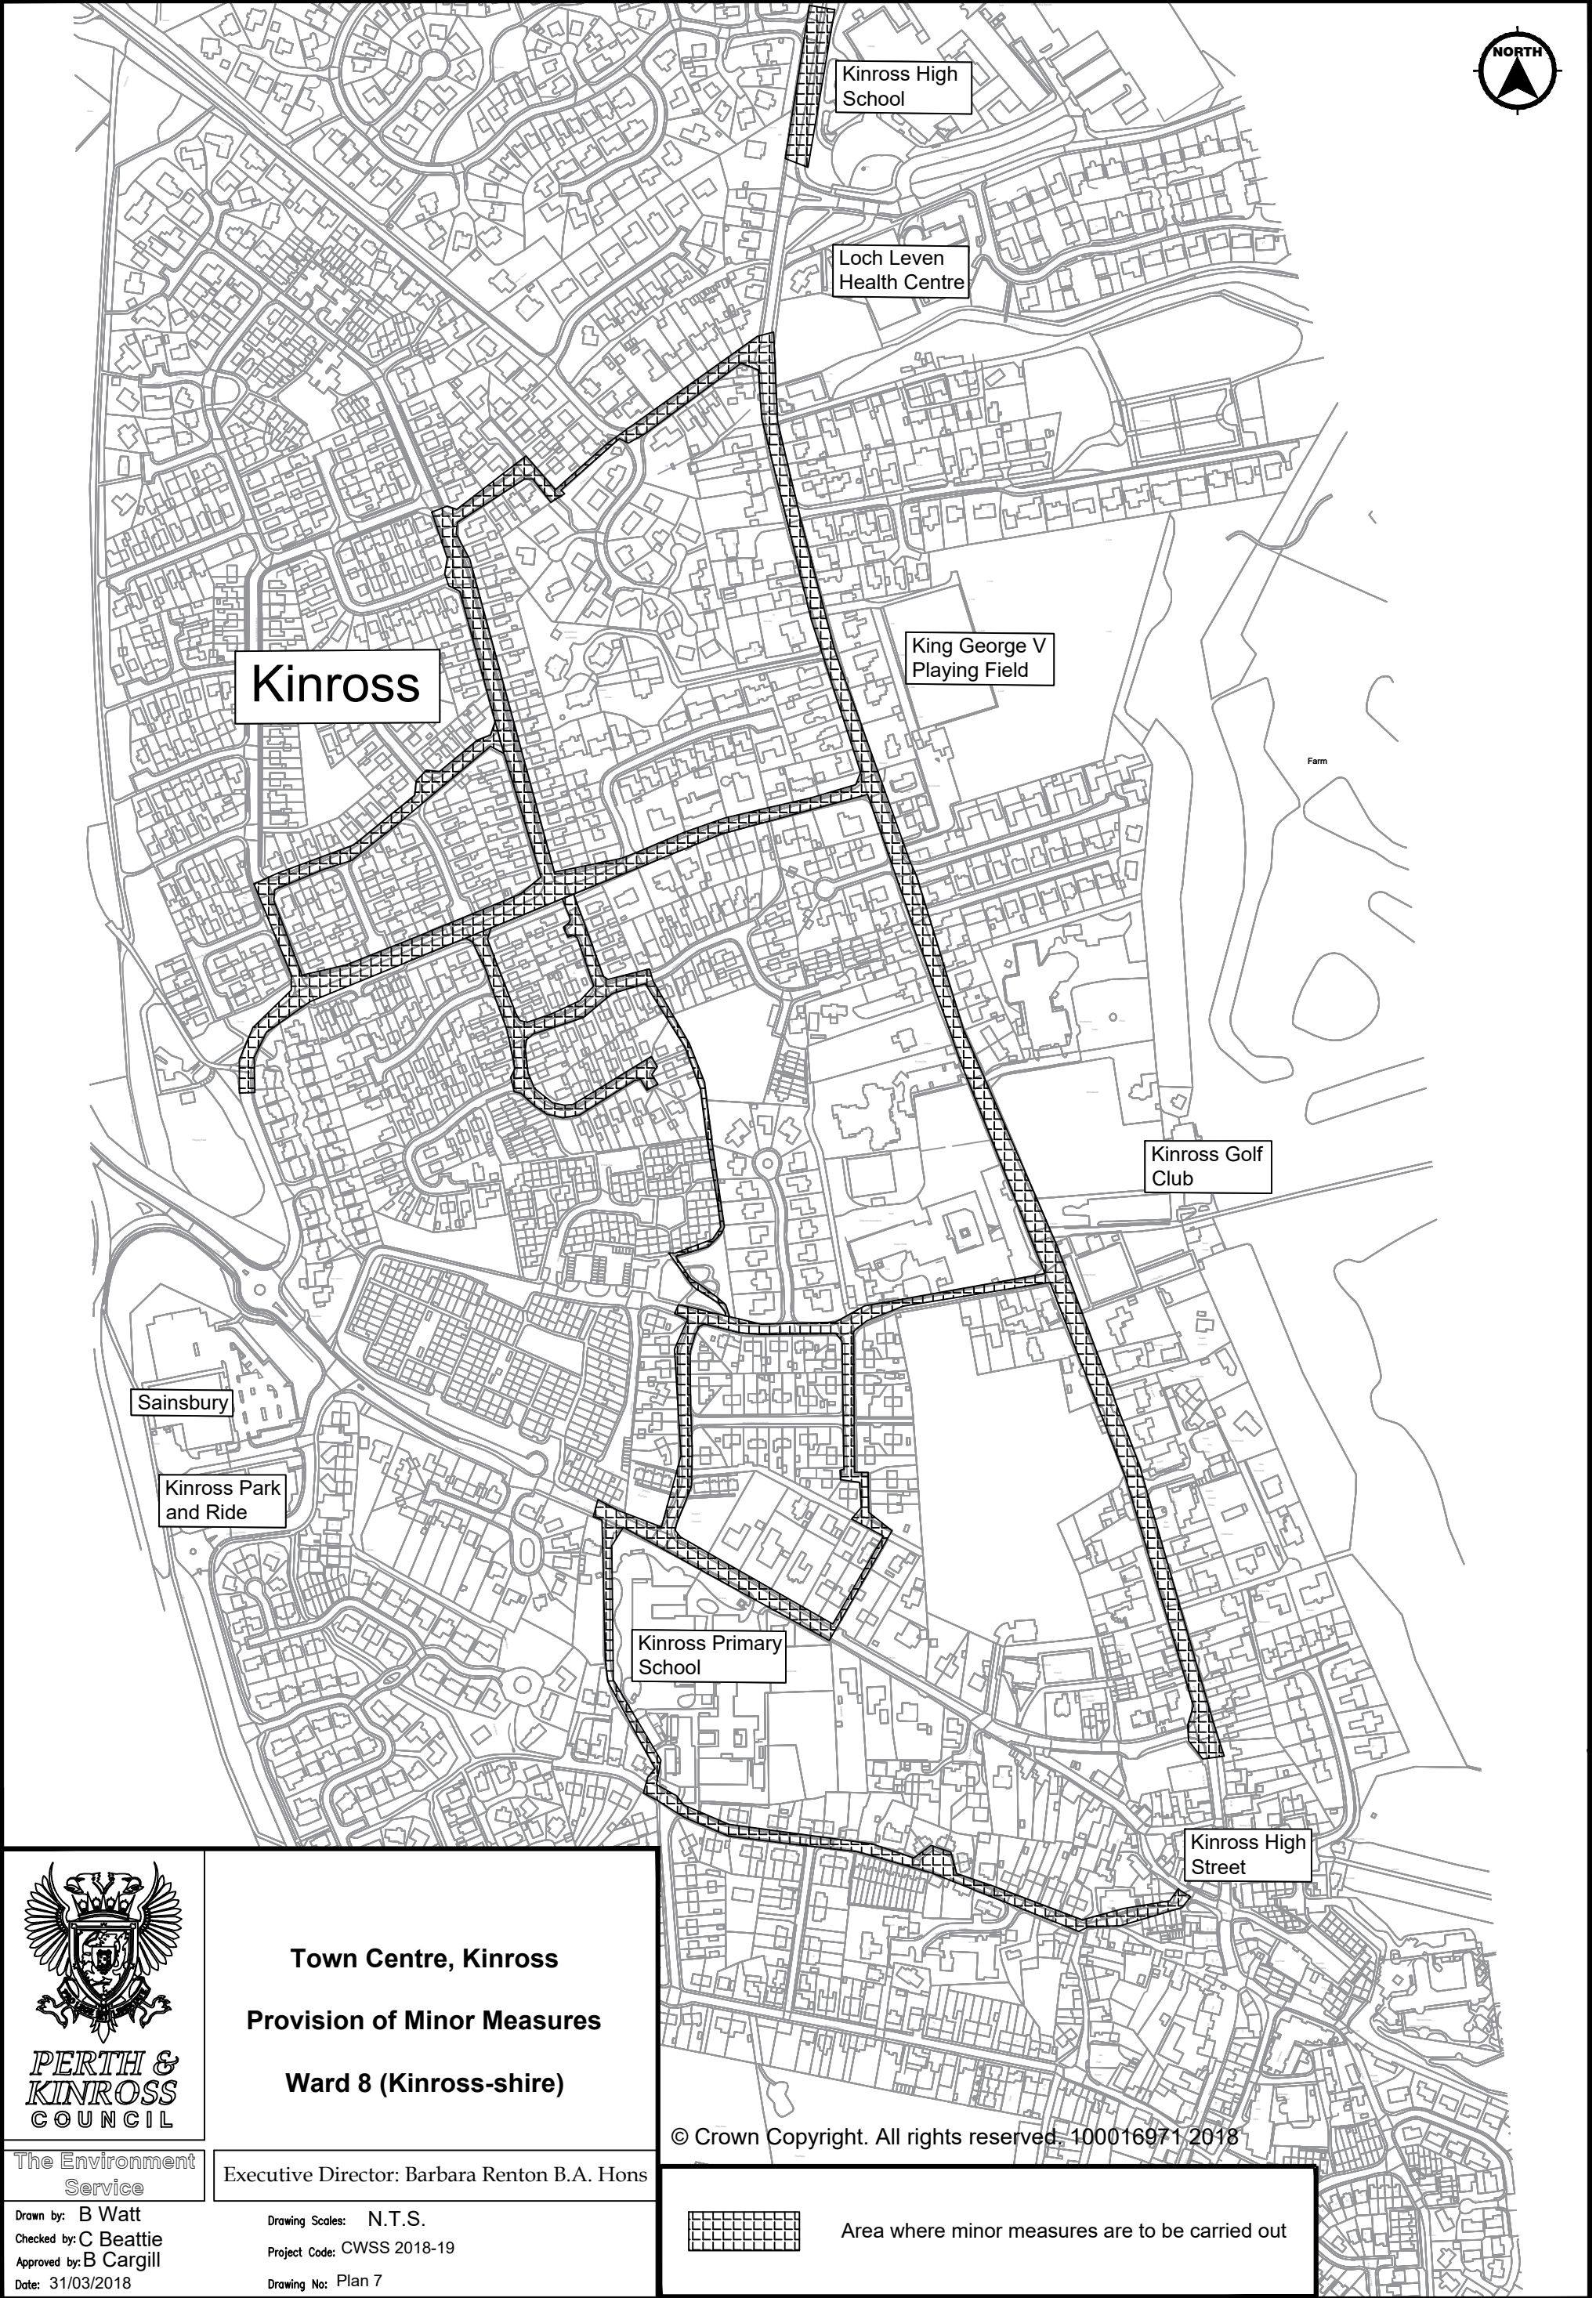

**PERTH &
KINROSS
COUNCIL**

**The Environment
Service**


Drawn by: B Watt
Checked by: C Beattie
Approved by: B Cargill
Date: 31/03/2018

Town Centre, Kinross
Provision of Minor Measures
Ward 8 (Kinross-shire)


Executive Director: Barbara Renton B.A. Hons

Drawing Scales: N.T.S.
Project Code: CWSS 2018-19
Drawing No: Plan 7


© Crown Copyright. All rights reserved. 100016971 2018

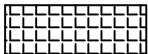

Area where minor measures are to be carried out

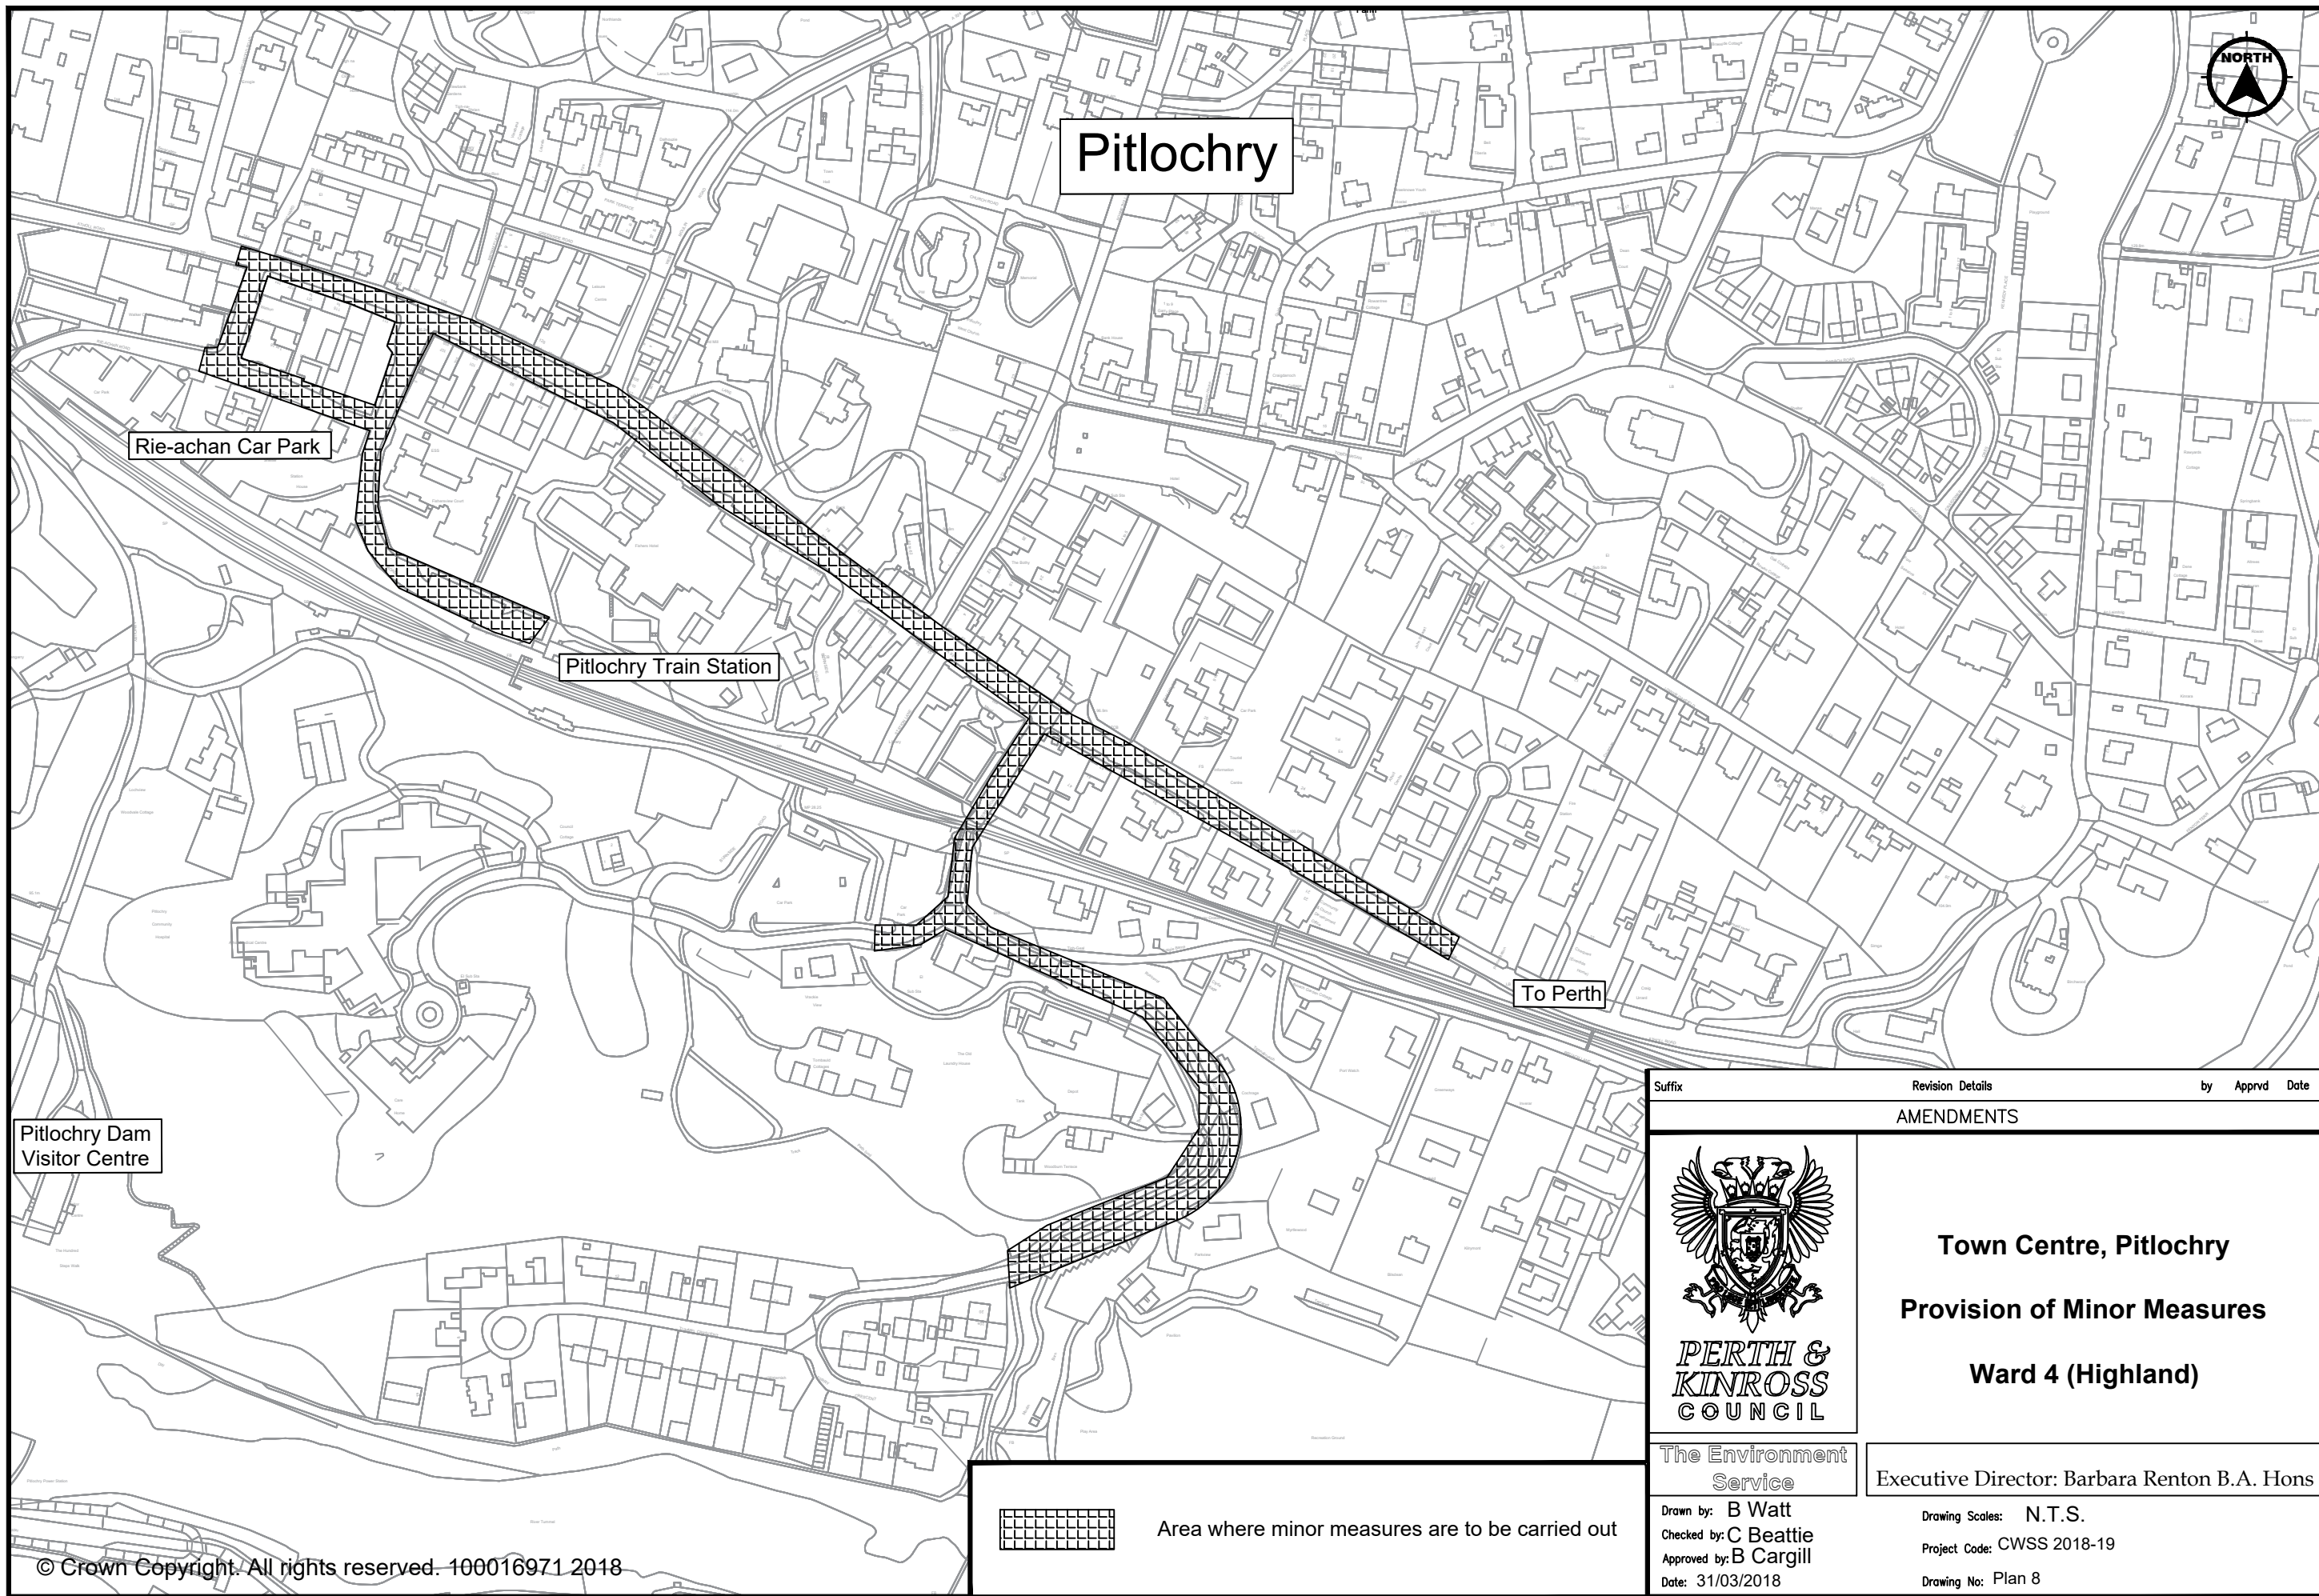



© Crown Copyright. All rights reserved. 100016971 2018

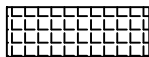


Area where minor measures are to be carried out

Suffix		Revision Details		by	Apprvd	Date
AMENDMENTS						
 PERTH & KINROSS COUNCIL		Town Centre, Pitlochry				
		Provision of Minor Measures				
		Ward 4 (Highland)				
The Environment Service		Executive Director: Barbara Renton B.A. Hons				
Drawn by: B Watt		Drawing Scales: N.T.S.				
Checked by: C Beattie		Project Code: CWSS 2018-19				
Approved by: B Cargill		Drawing No: Plan 8				
Date: 31/03/2018						

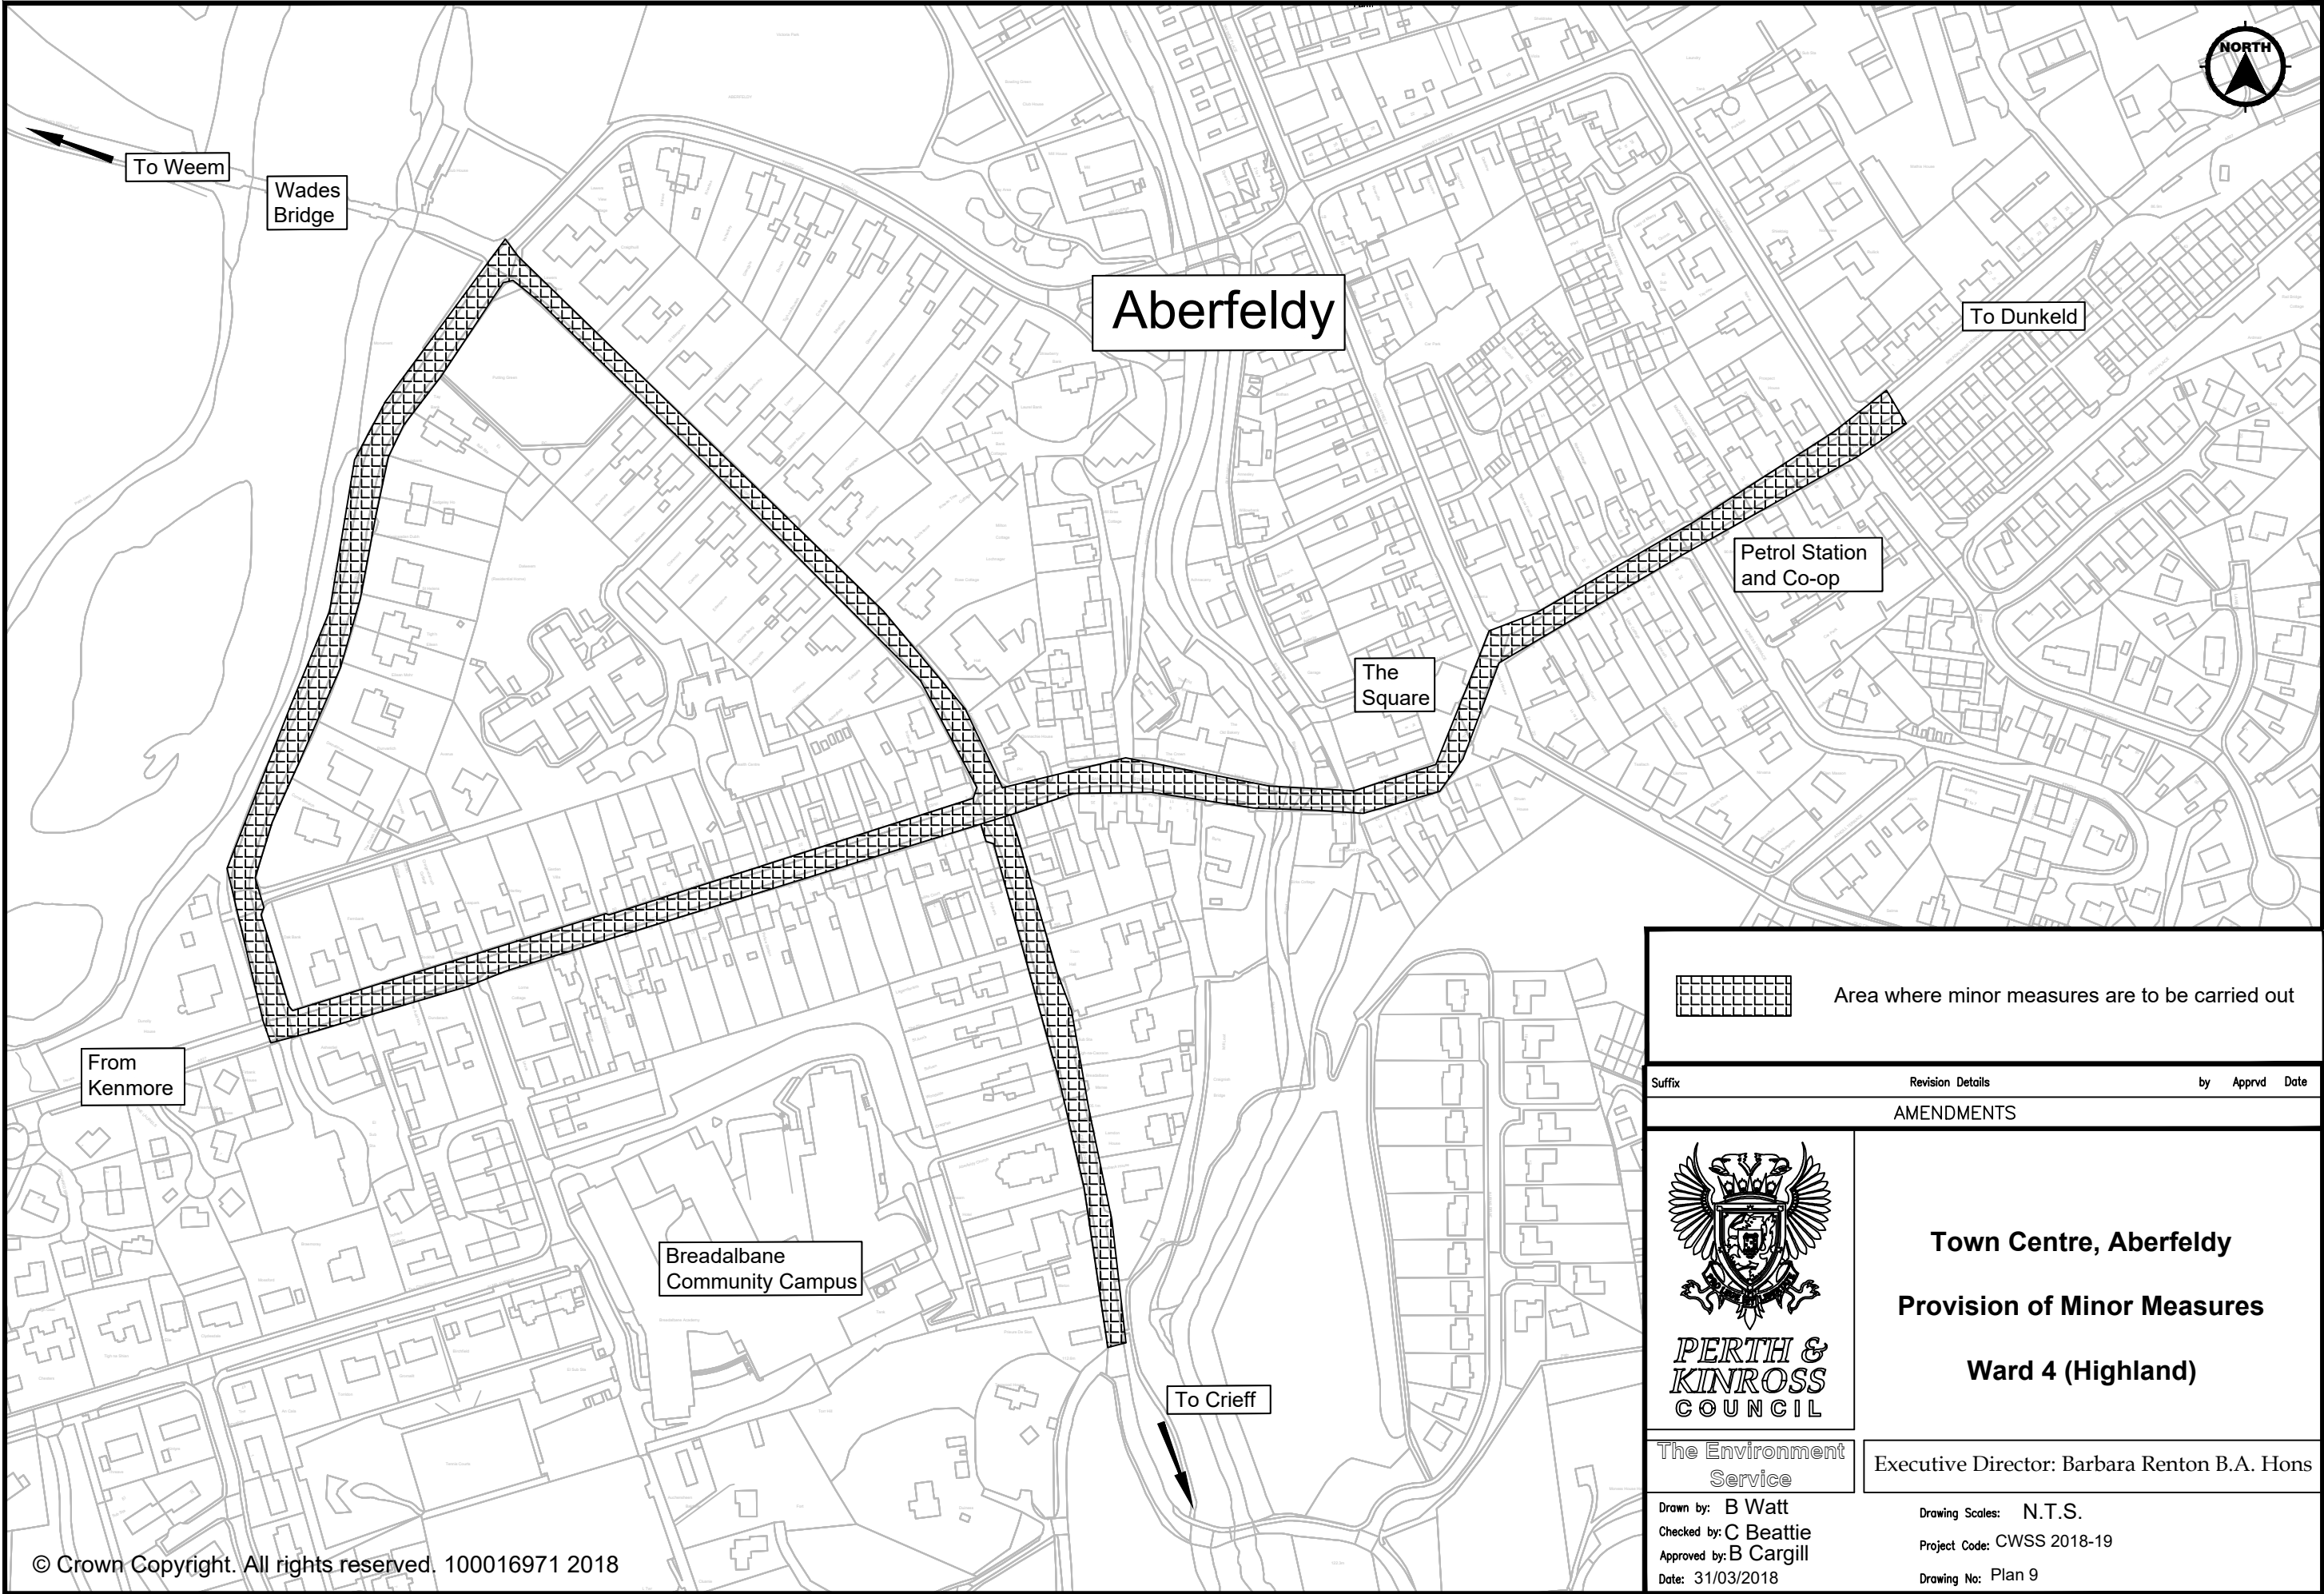

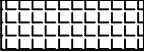 Area where minor measures are to be carried out								
Suffix Revision Details by Apprvd Date								
AMENDMENTS								
 PERTH & KINROSS COUNCIL	Town Centre, Aberfeldy Provision of Minor Measures Ward 4 (Highland)							
	Executive Director: Barbara Renton B.A. Hons							
	<table border="0"><tr><td>Drawn by: B Watt</td><td>Drawing Scales: N.T.S.</td></tr><tr><td>Checked by: C Beattie</td><td>Project Code: CWSS 2018-19</td></tr><tr><td>Approved by: B Cargill</td><td>Drawing No: Plan 9</td></tr><tr><td>Date: 31/03/2018</td><td></td></tr></table>	Drawn by: B Watt	Drawing Scales: N.T.S.	Checked by: C Beattie	Project Code: CWSS 2018-19	Approved by: B Cargill	Drawing No: Plan 9	Date: 31/03/2018
Drawn by: B Watt	Drawing Scales: N.T.S.							
Checked by: C Beattie	Project Code: CWSS 2018-19							
Approved by: B Cargill	Drawing No: Plan 9							
Date: 31/03/2018								

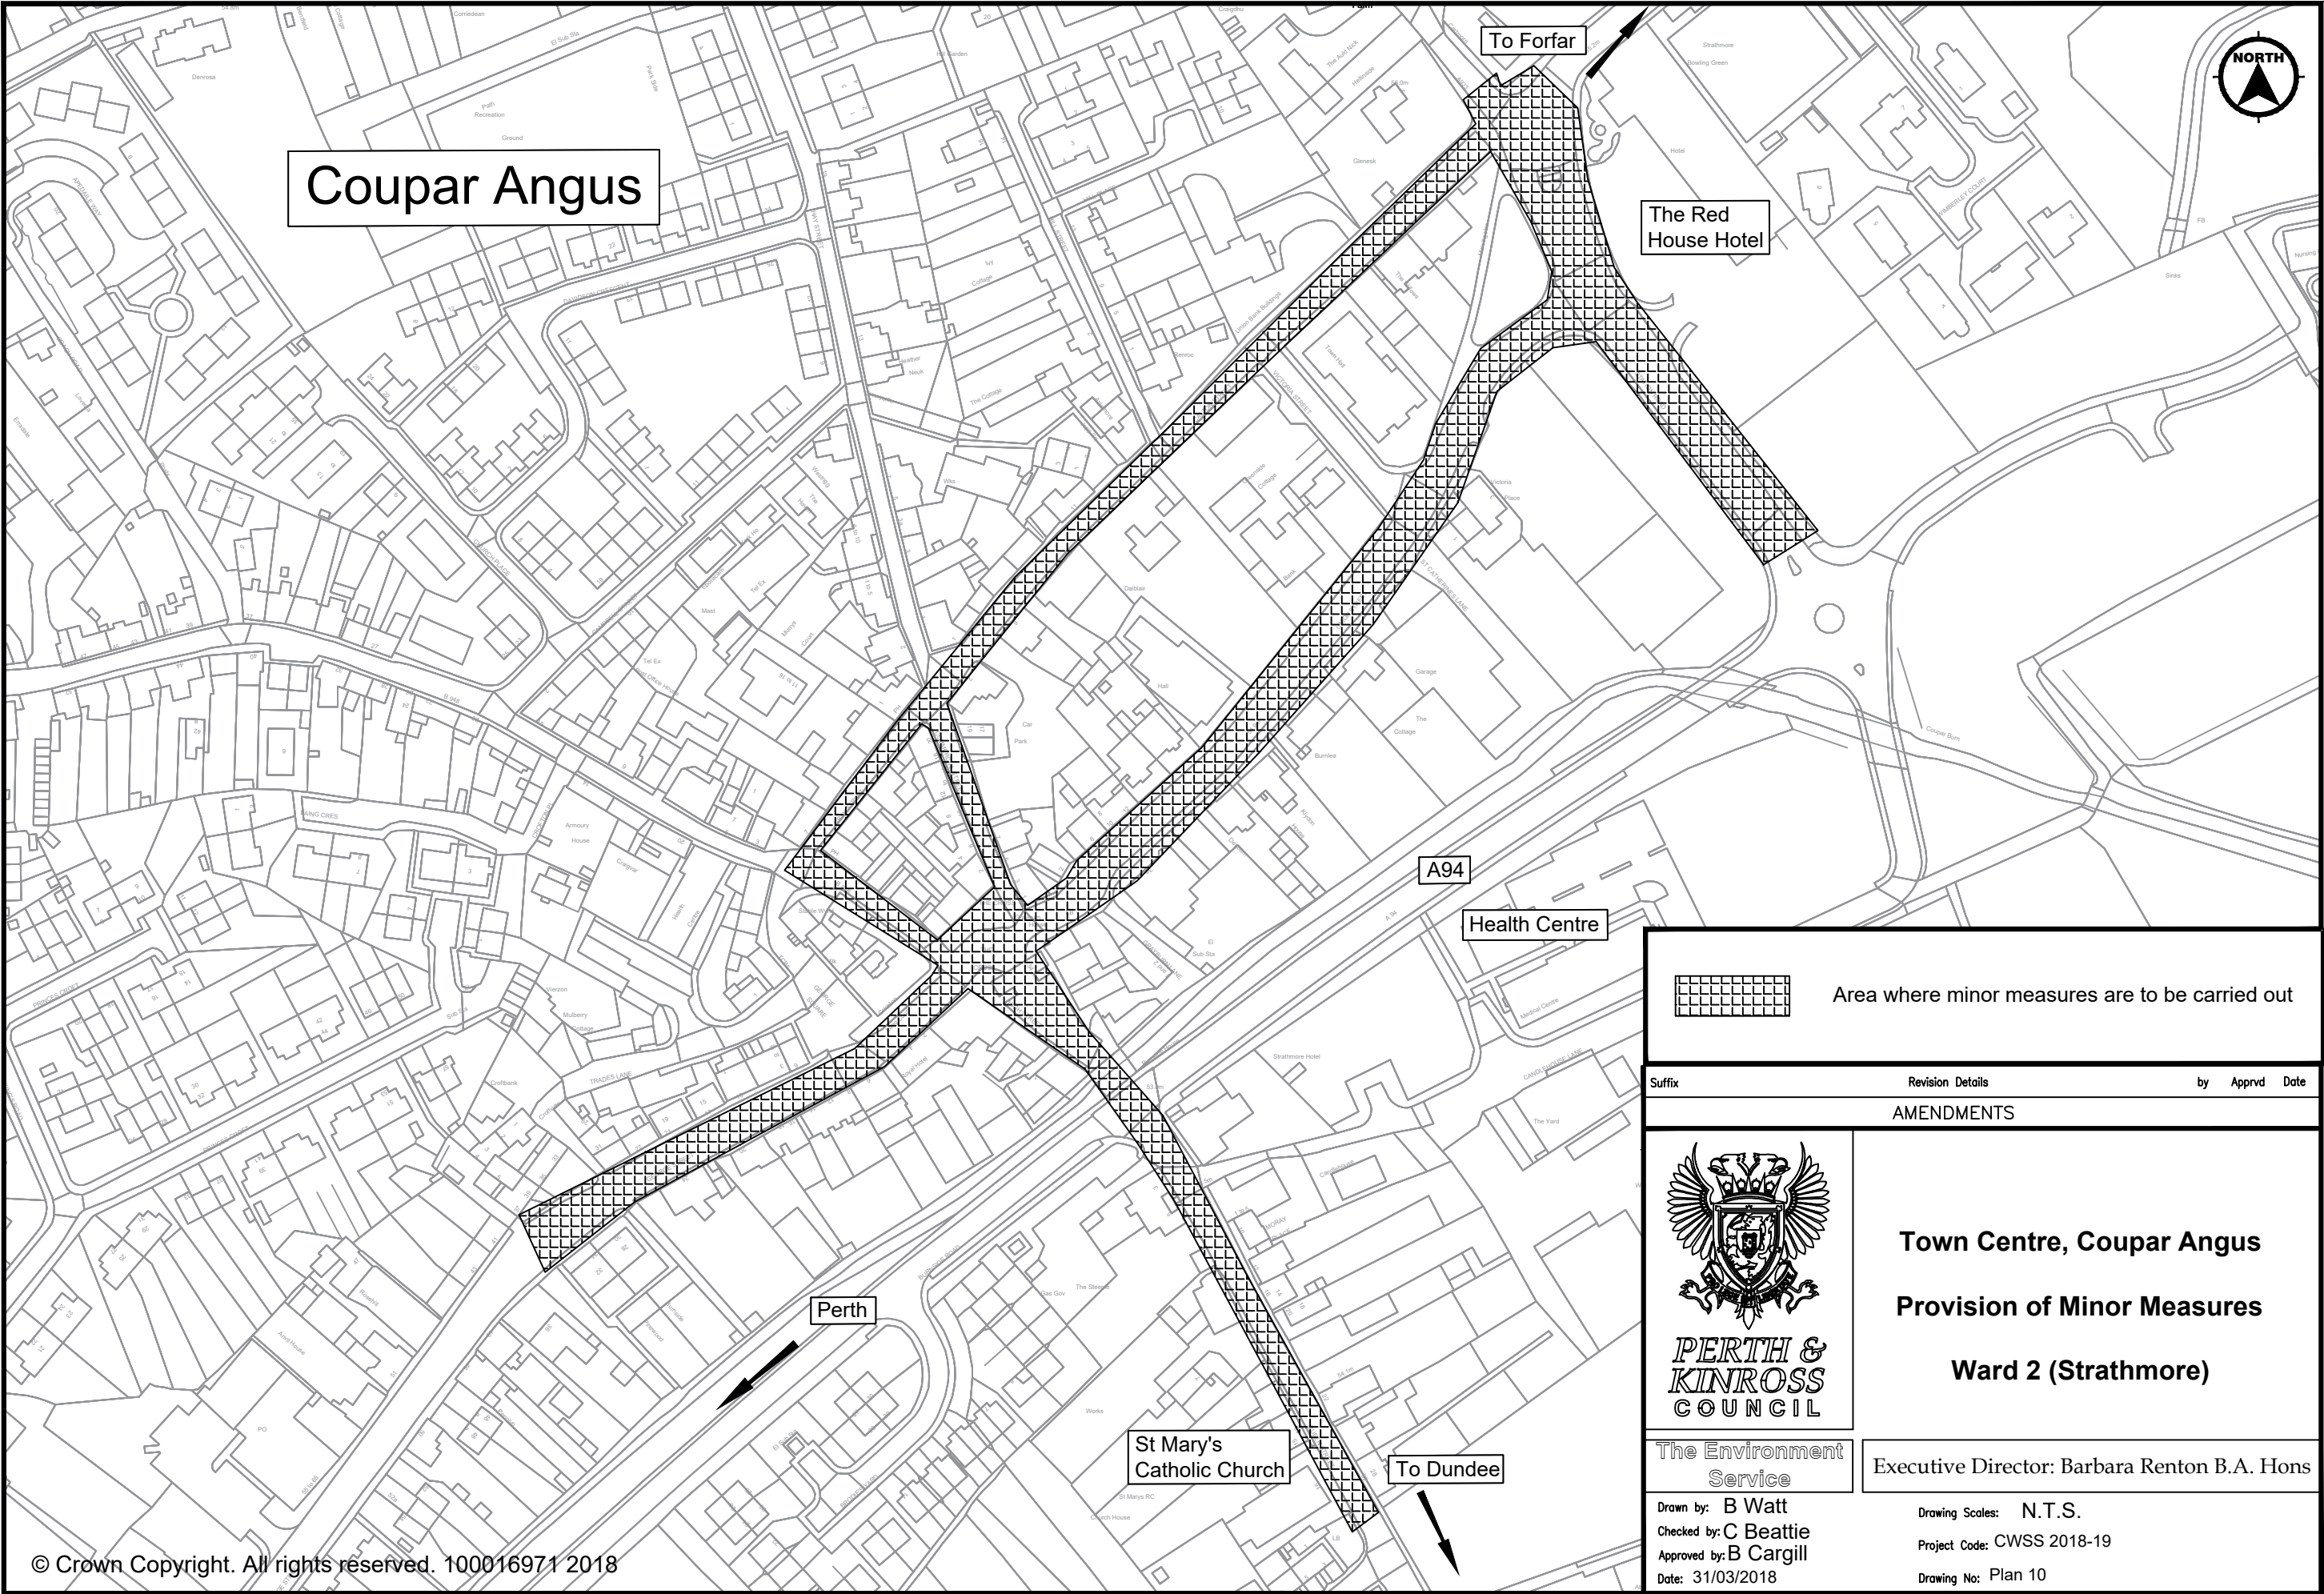

Coupar Angus

The Red House Hotel

To Forfar


A94

Health Centre

Perth

St Mary's Catholic Church

To Dundee

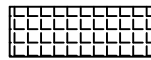

Area where minor measures are to be carried out

Suffix Revision Details by Apprd Date

AMENDMENTS



PERTH & KINROSS COUNCIL


The Environment Service

Drawn by: B Watt
Checked by: C Beattie
Approved by: B Cargill
Date: 31/03/2018

Town Centre, Coupar Angus
Provision of Minor Measures
Ward 2 (Strathmore)

Executive Director: Barbara Renton B.A. Hons

Drawing Scales: N.T.S.
Project Code: CWSS 2018-19
Drawing No: Plan 10

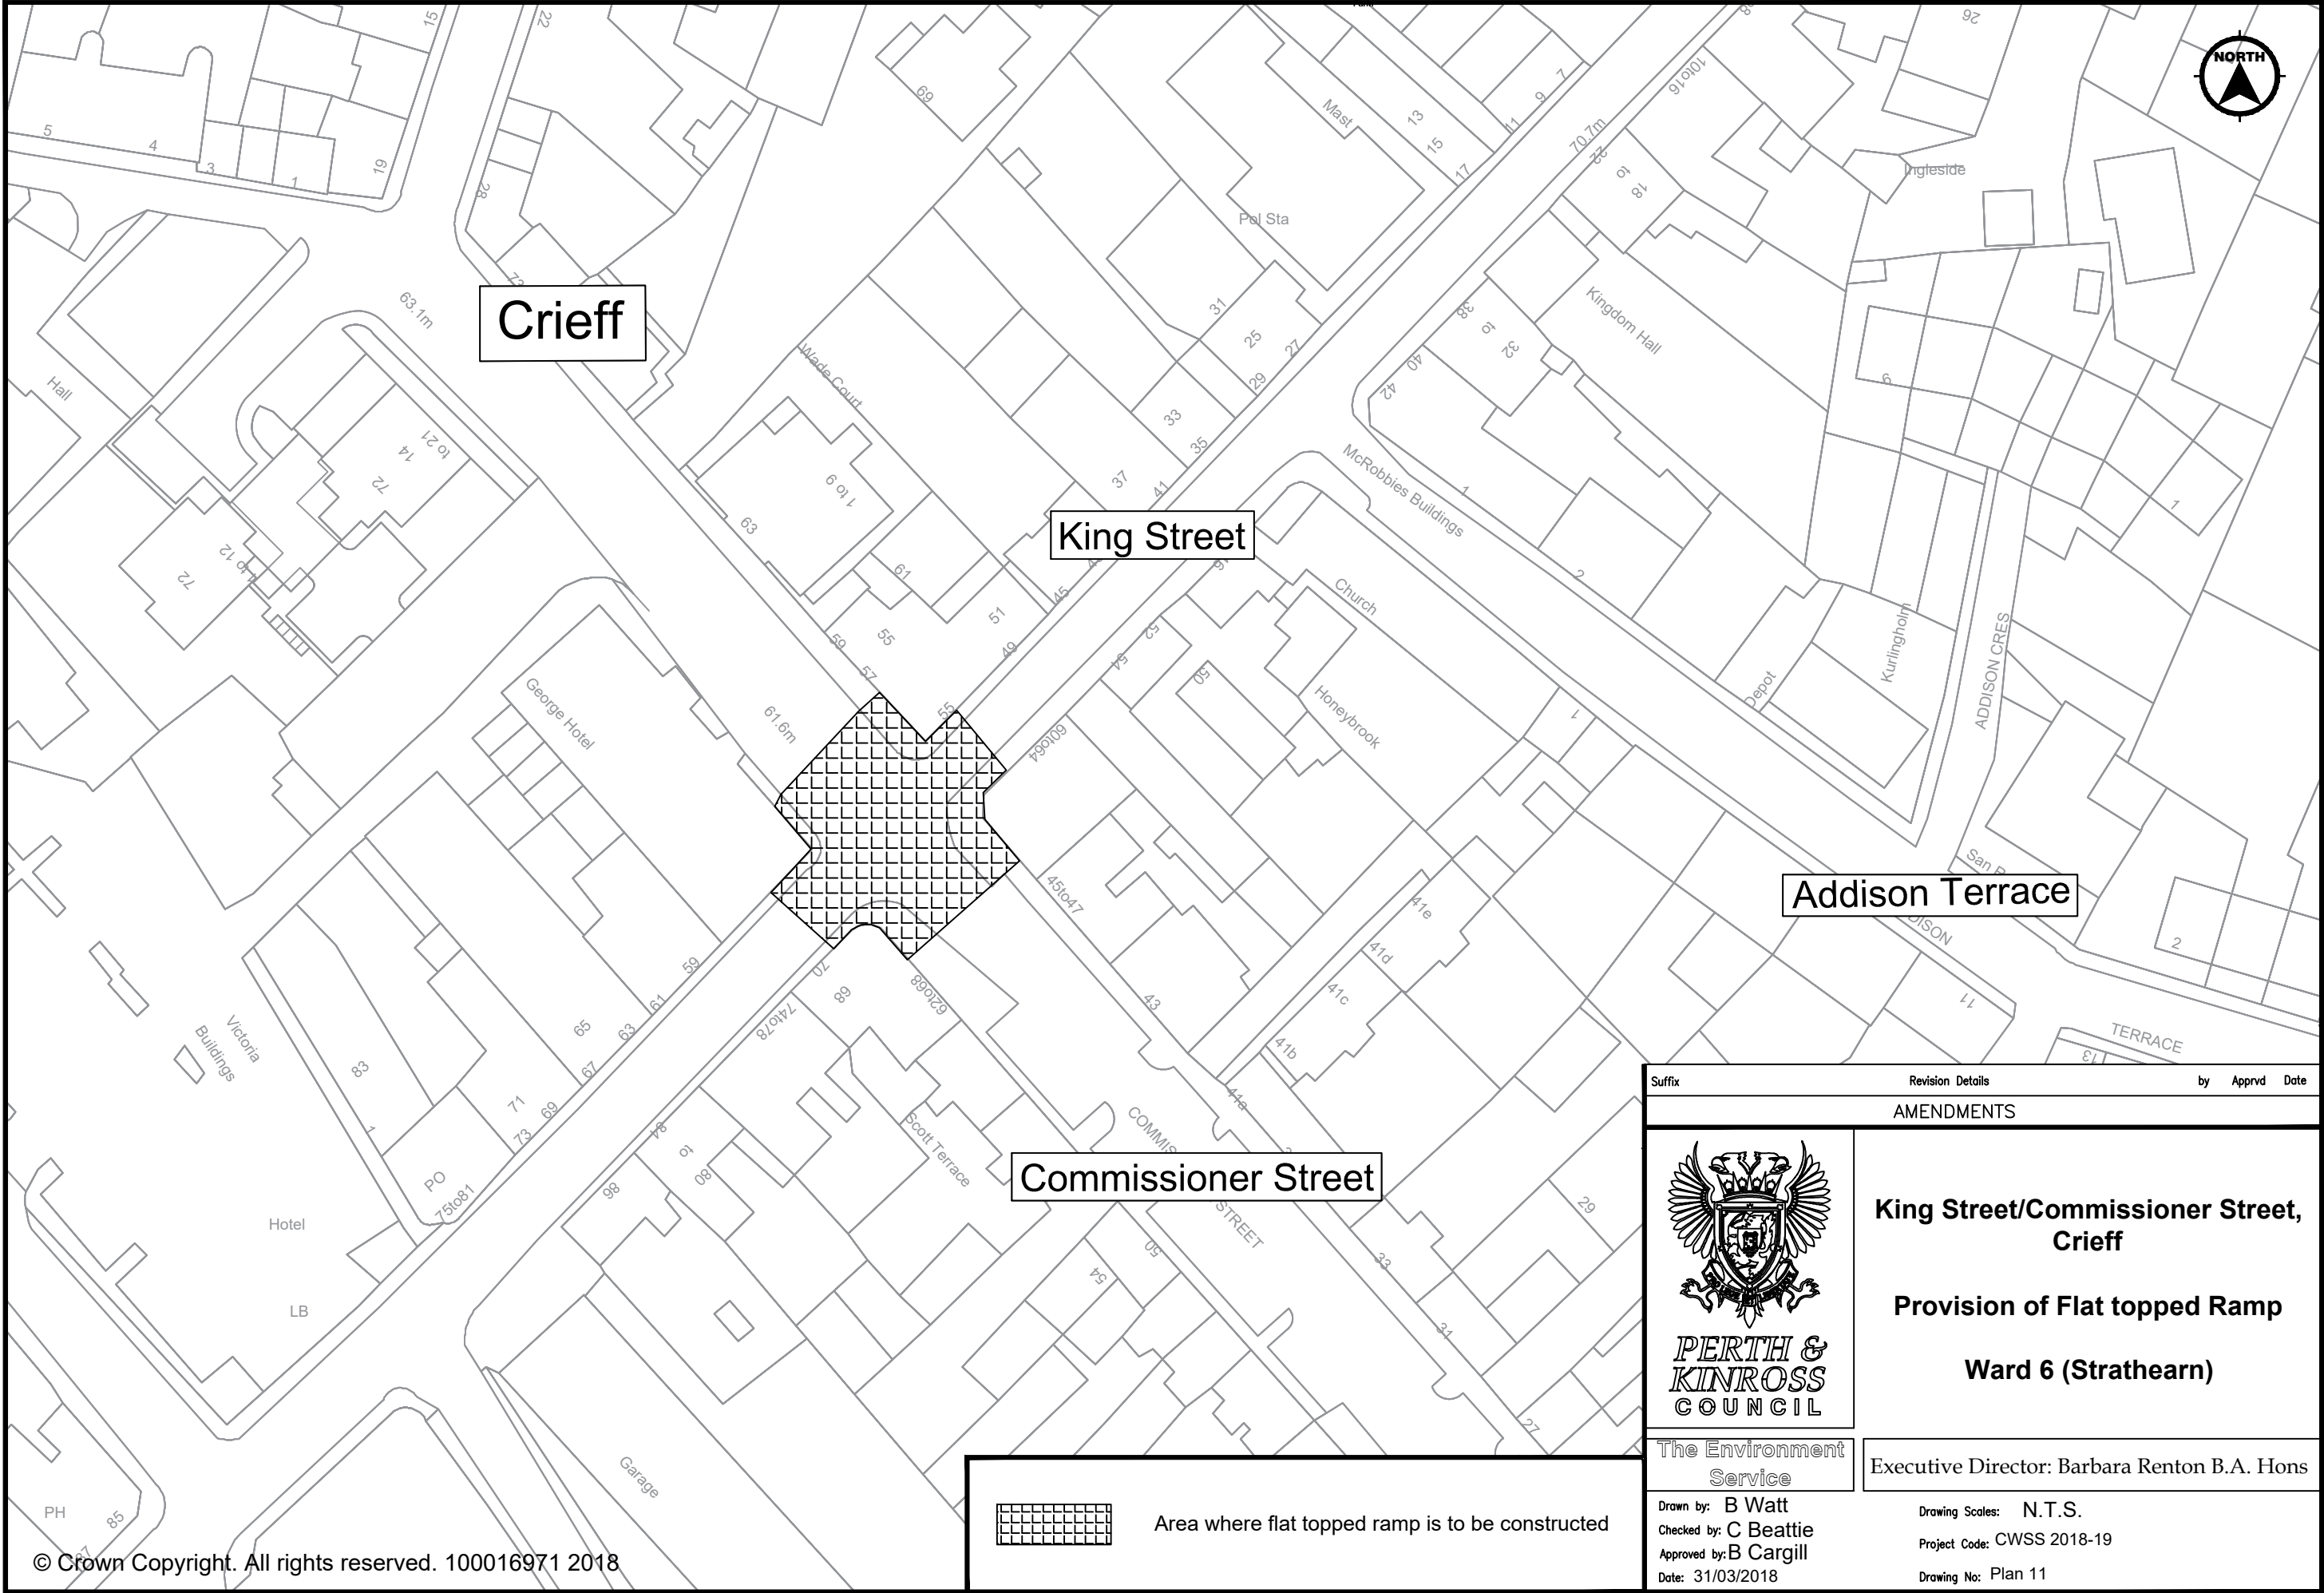


Crieff

King Street

Addison Terrace

Commissioner Street

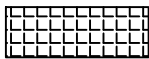

Area where flat topped ramp is to be constructed



PERTH & KINROSS COUNCIL

The Environment Service

Drawn by: B Watt
Checked by: C Beattie
Approved by: B Cargill
Date: 31/03/2018

Suffix Revision Details by Apprvd Date

AMENDMENTS


King Street/Commissioner Street,
Crieff

Provision of Flat topped Ramp

Ward 6 (Strathearn)


Executive Director: Barbara Renton B.A. Hons

Drawing Scales: N.T.S.
Project Code: CWSS 2018-19
Drawing No: Plan 11

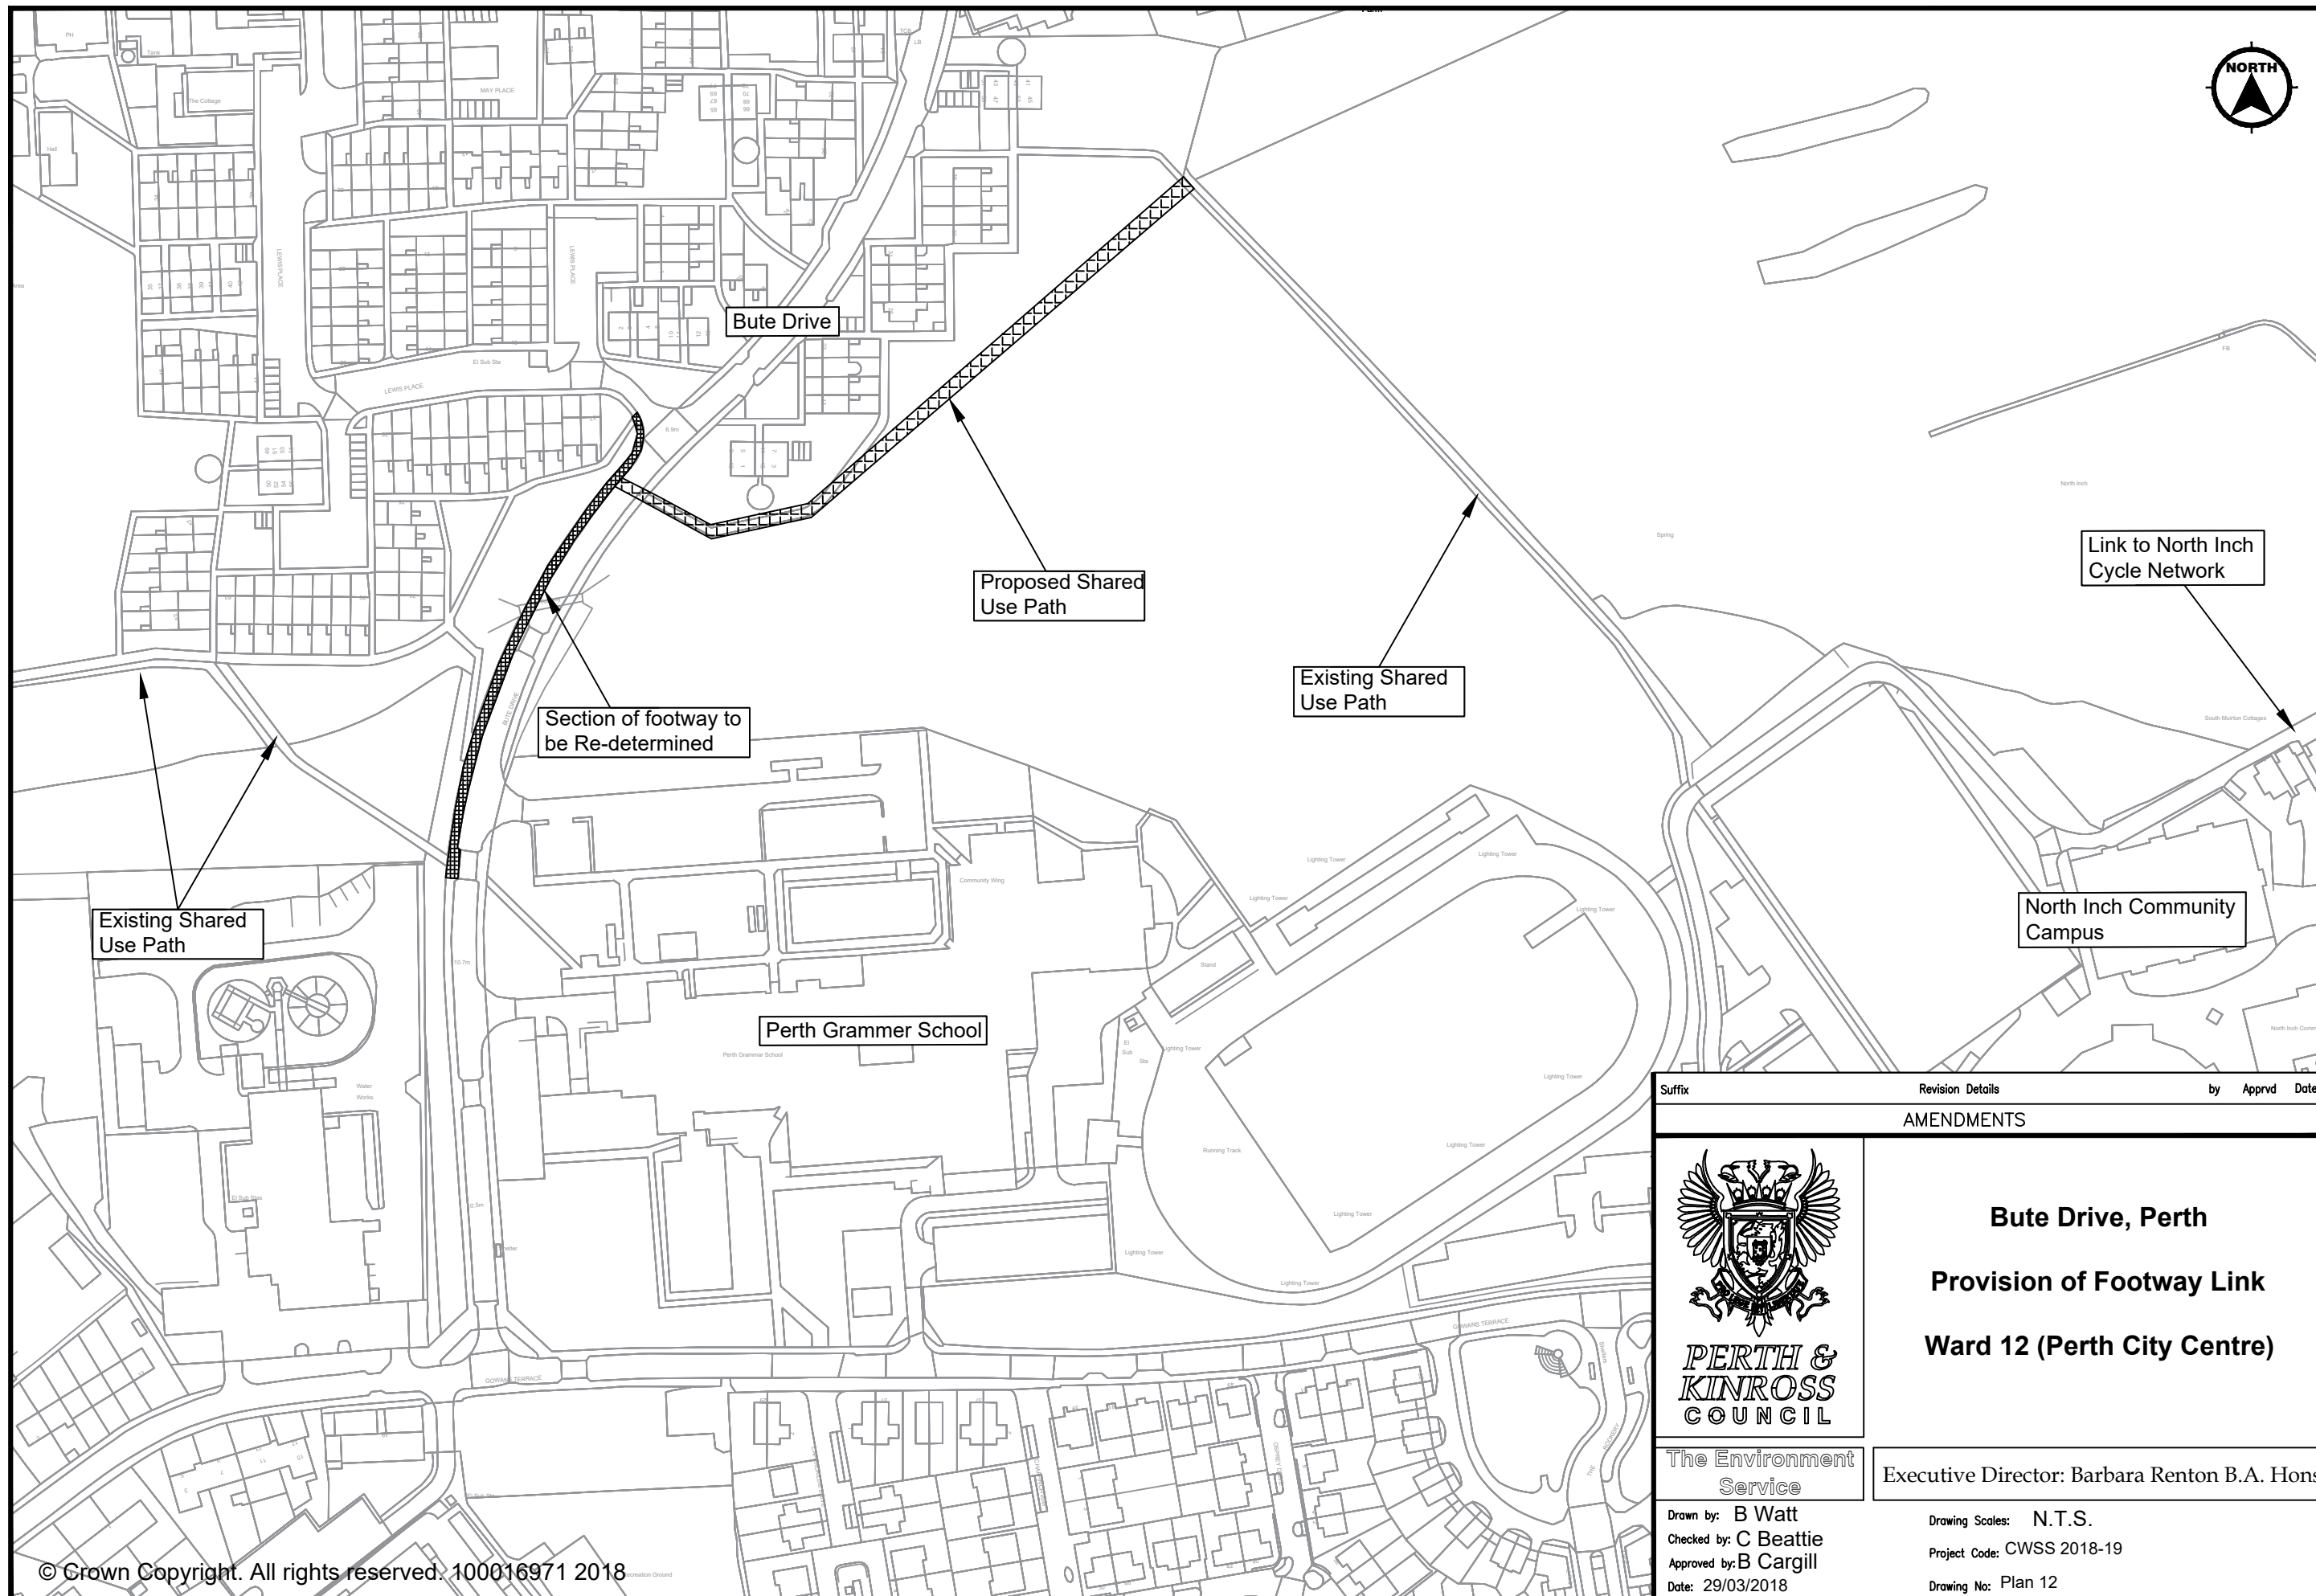


© Crown Copyright. All rights reserved. 100016971 2018

Suffix	Revision Details	by	Apprvd	Date
AMENDMENTS				
 PERTH & KINROSS COUNCIL The Environment Service Bute Drive, Perth Provision of Footway Link Ward 12 (Perth City Centre) Executive Director: Barbara Renton B.A. Hons				
Drawn by: B Watt Checked by: C Beattie Approved by: B Cargill Date: 29/03/2018 Drawing Scales: N.T.S. Project Code: CWSS 2018-19 Drawing No: Plan 12				

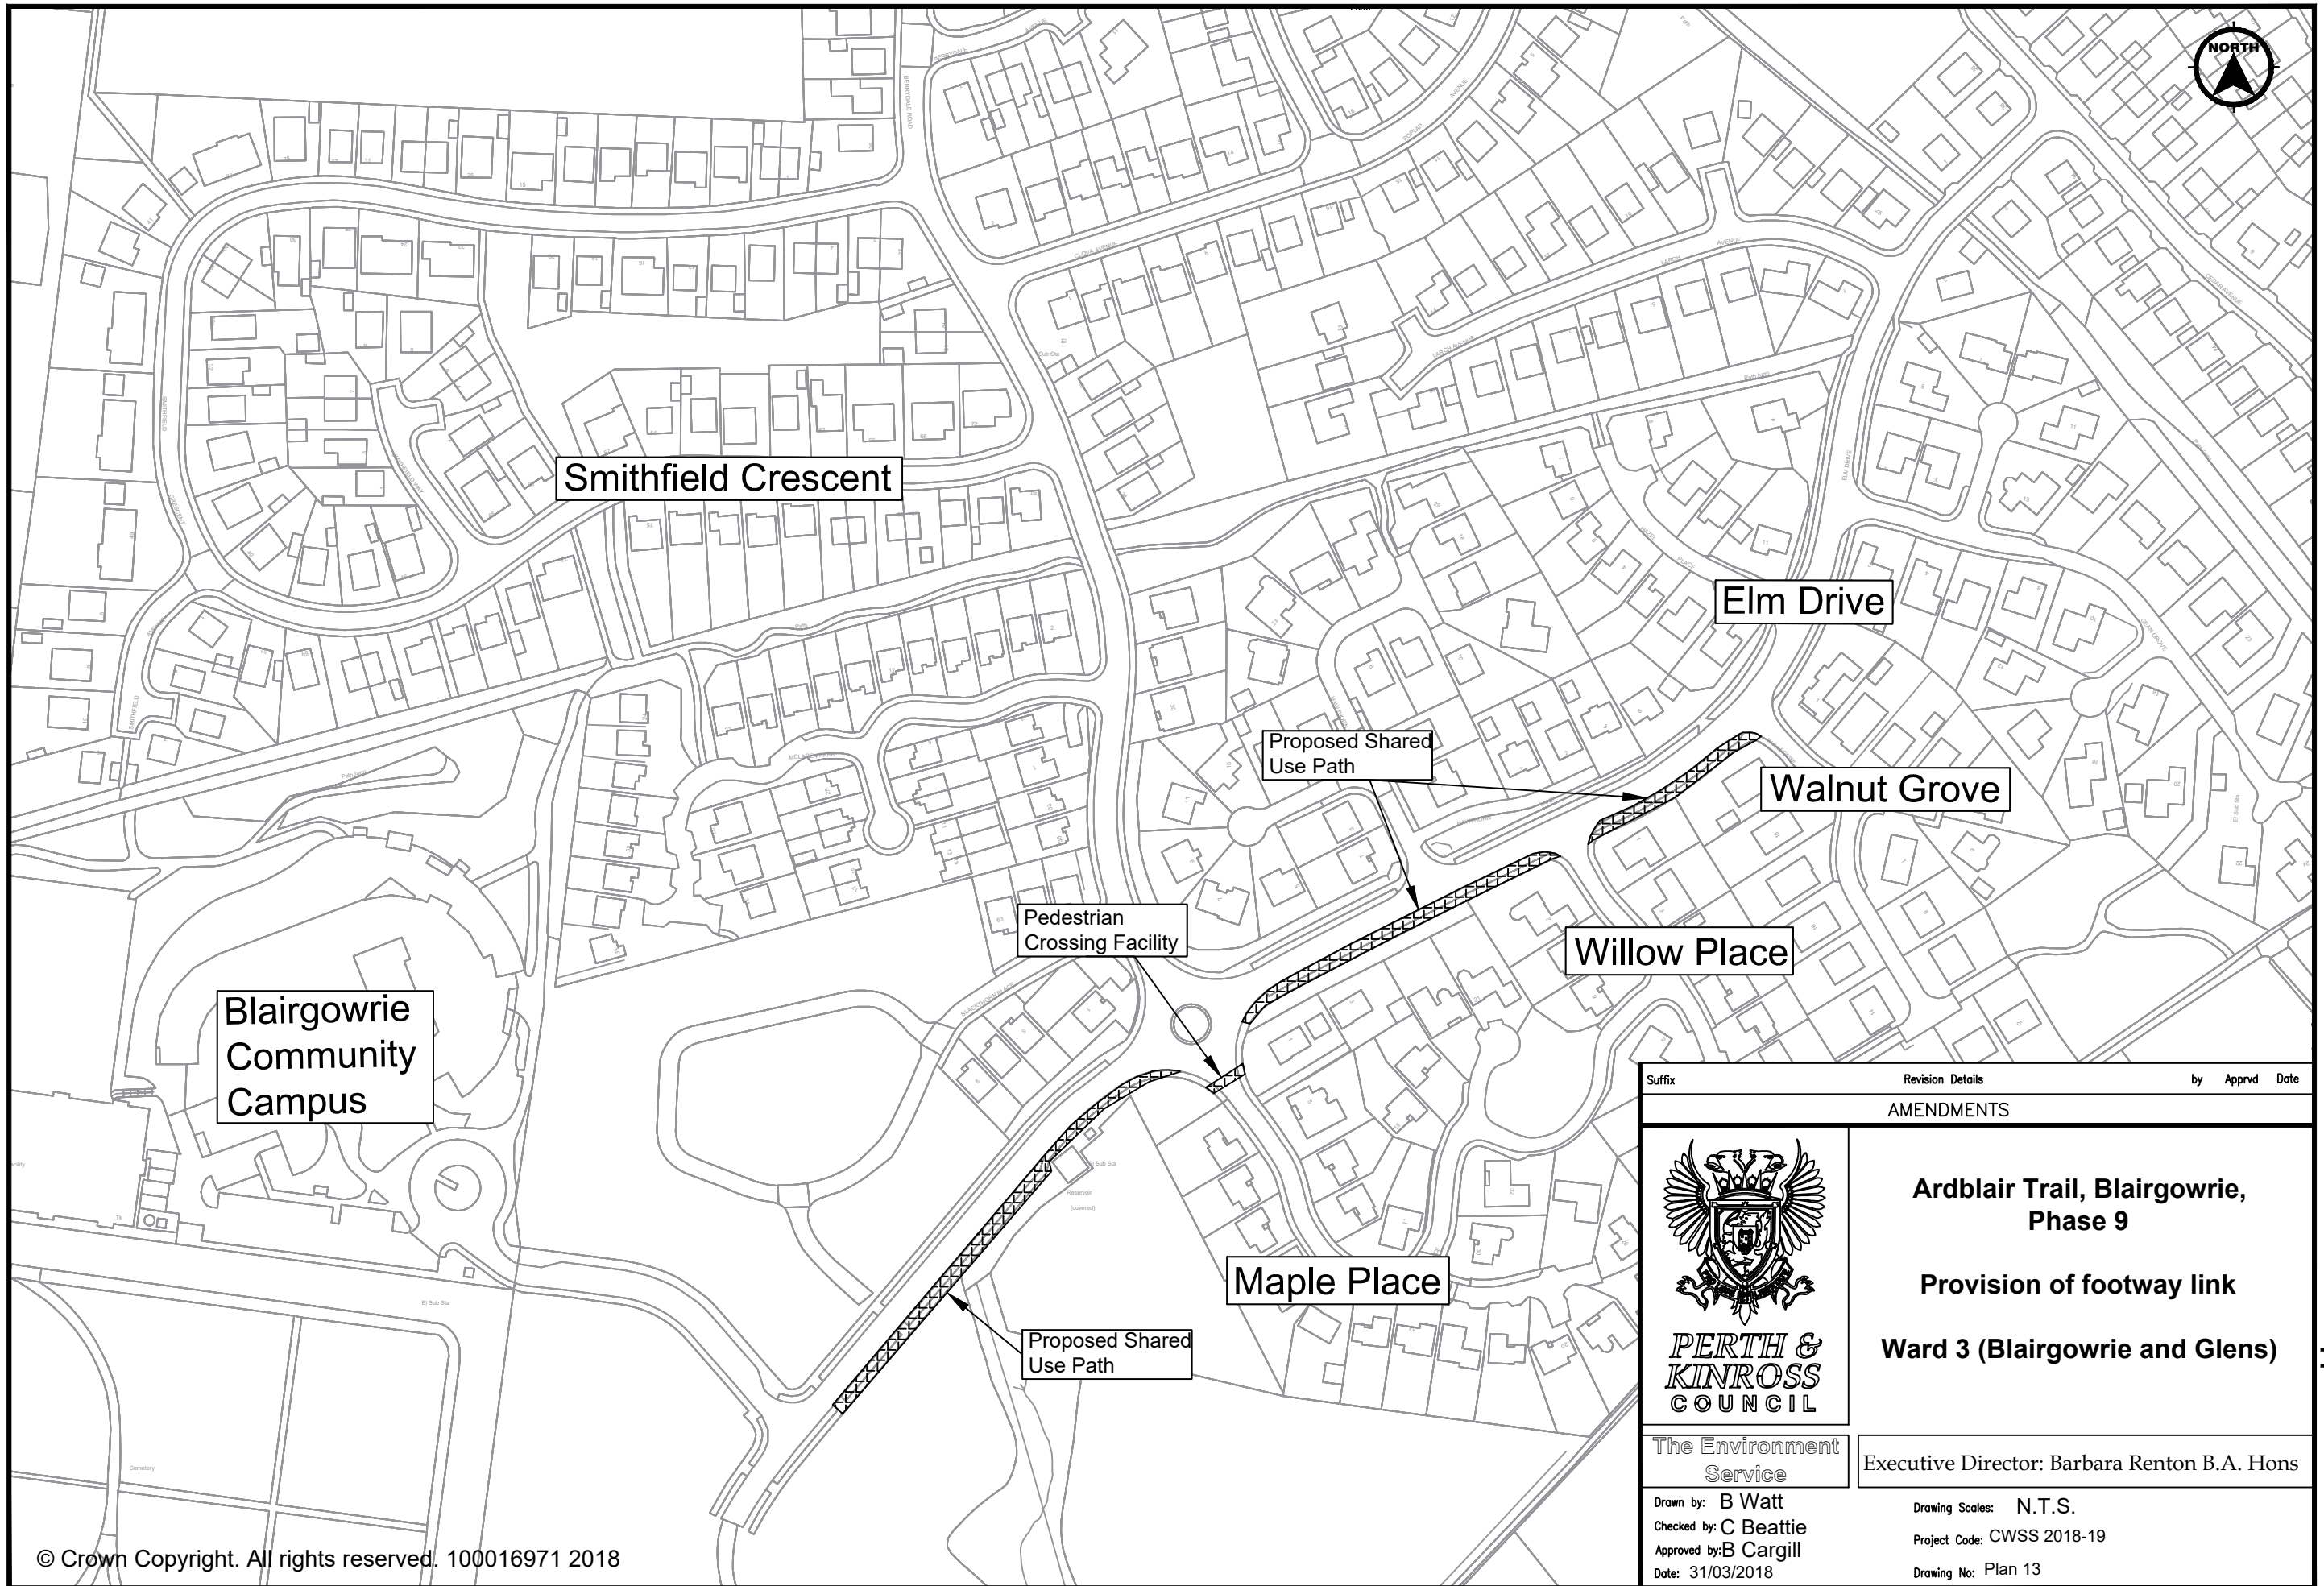


Suffix	Revision Details	by	Apprvd	Date
AMENDMENTS				
 PERTH & KINROSS COUNCIL		Ardblair Trail, Blairgowrie, Phase 9		
The Environment Service		Provision of footway link		
Drawn by: B Watt Checked by: C Beattie Approved by: B Cargill Date: 31/03/2018		Ward 3 (Blairgowrie and Glens) Executive Director: Barbara Renton B.A. Hons		
		Drawing Scales: N.T.S. Project Code: CWSS 2018-19 Drawing No: Plan 13		

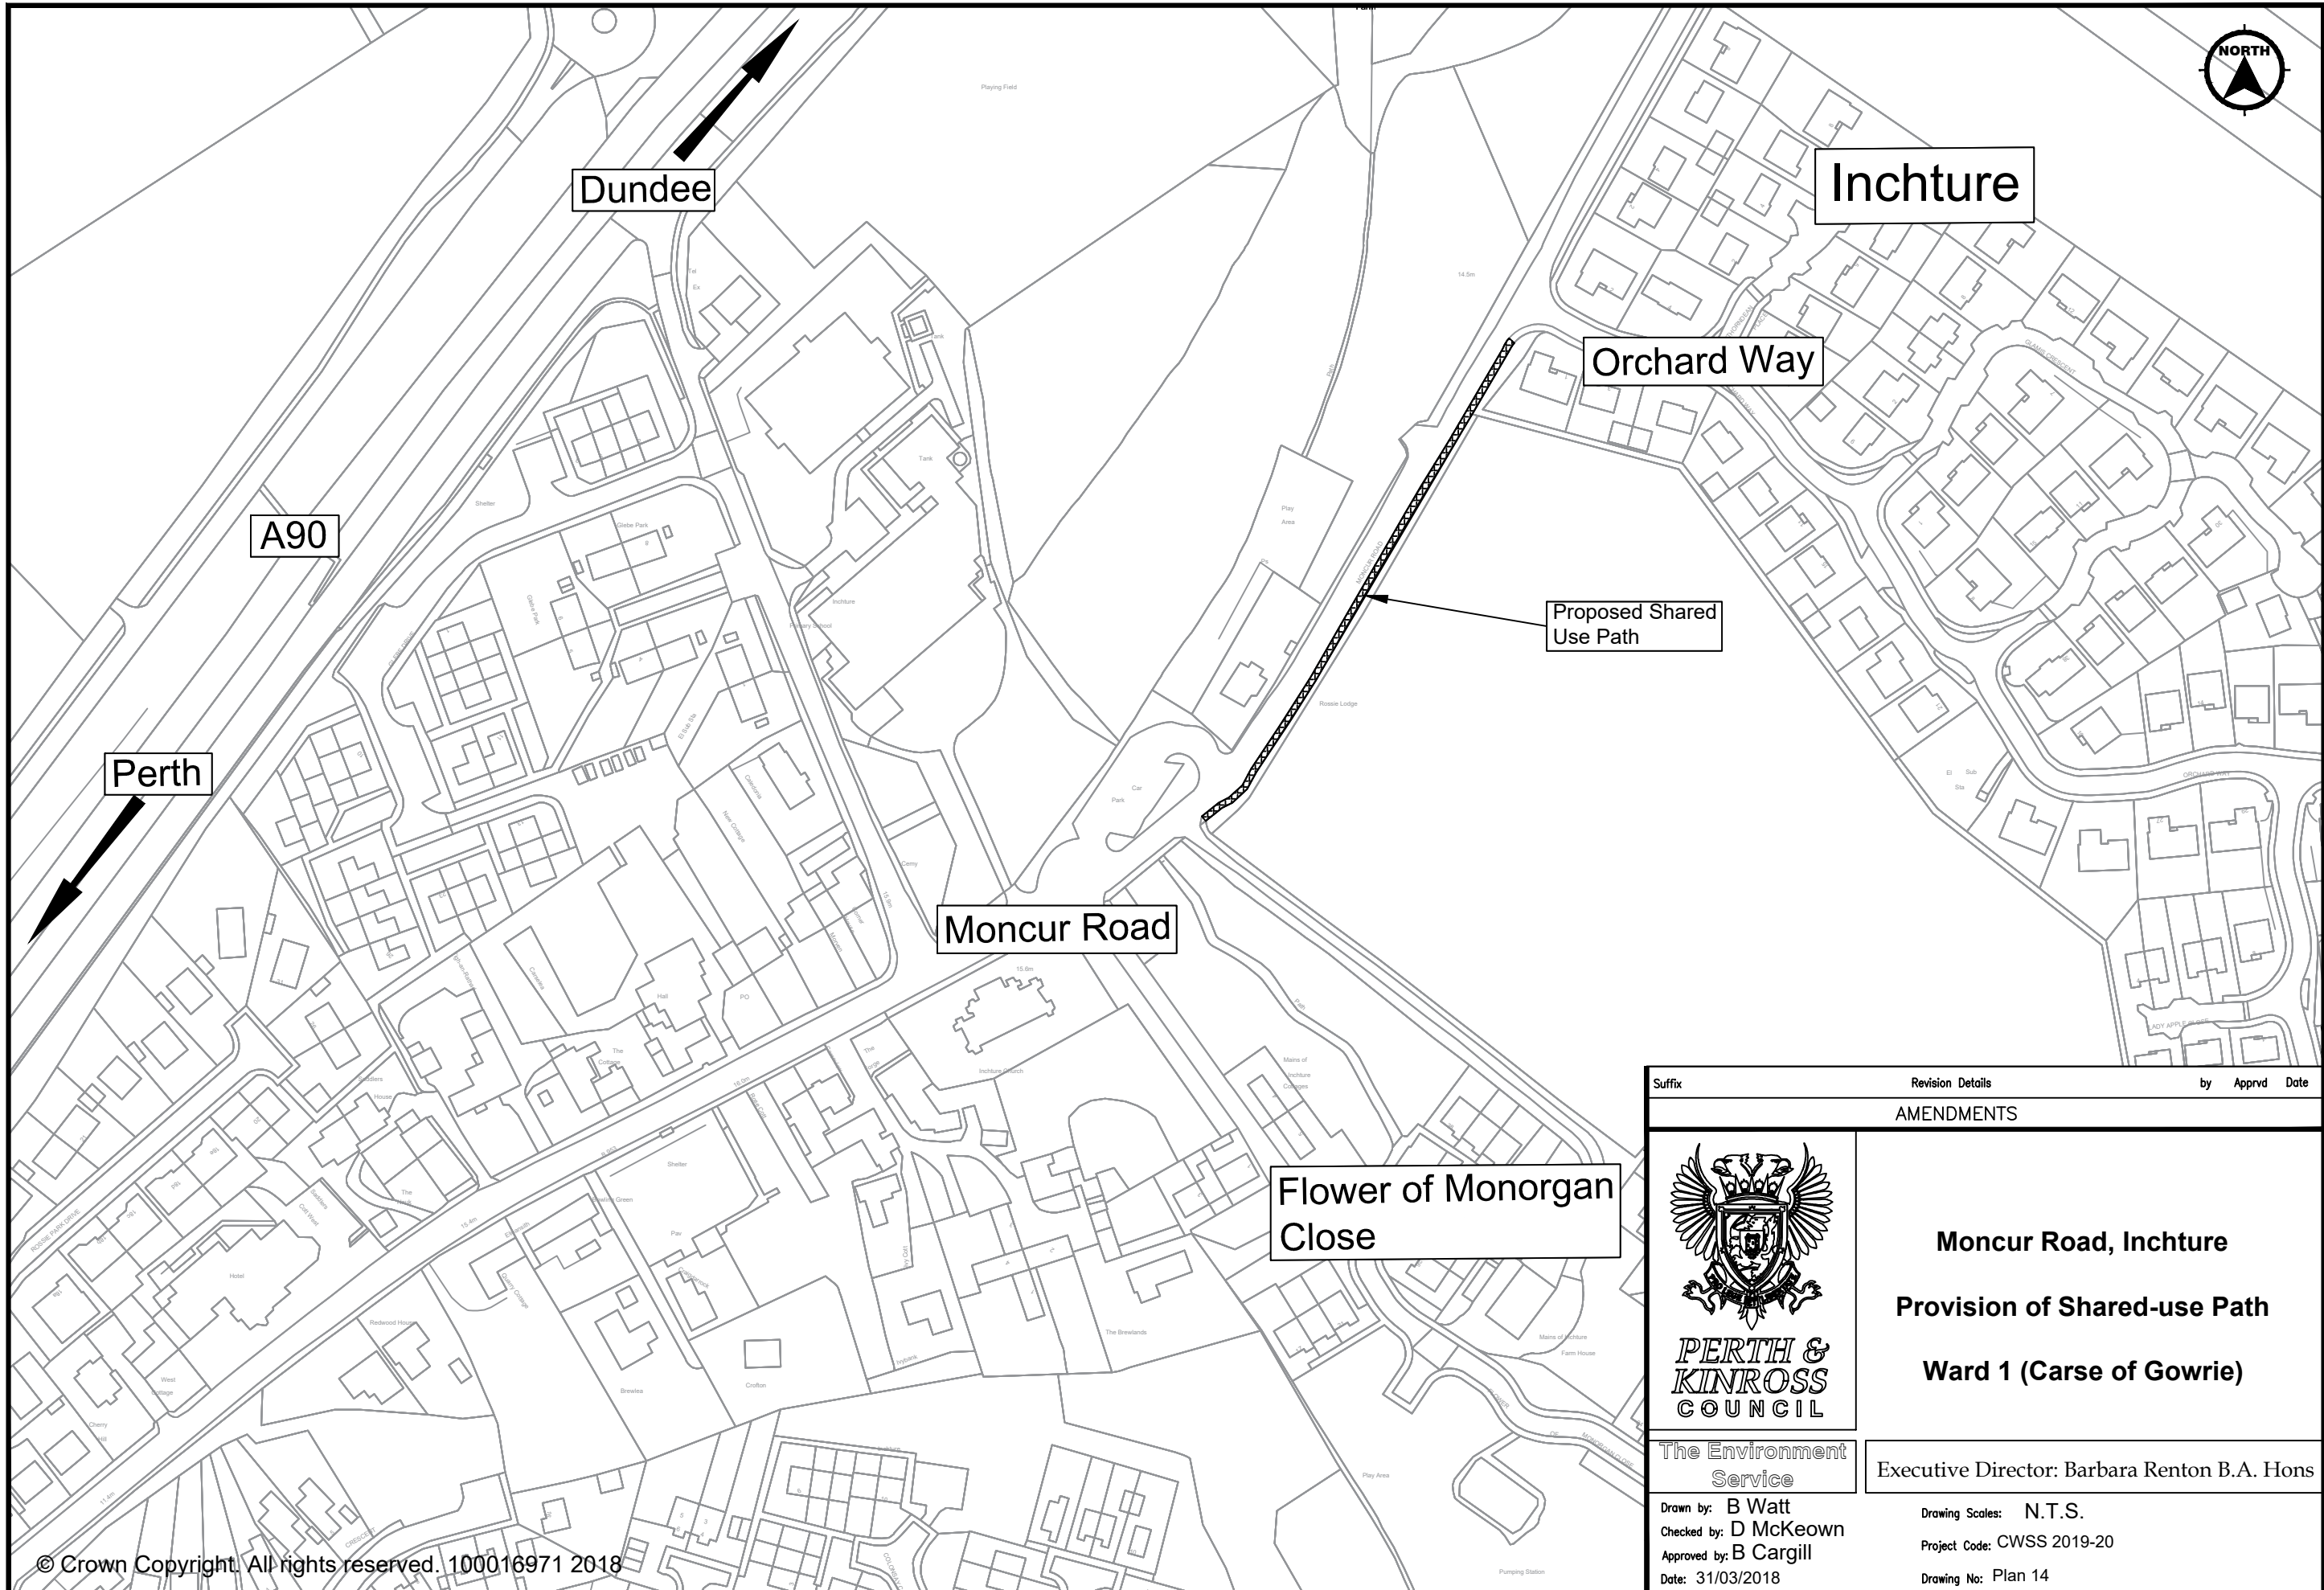


© Crown Copyright. All rights reserved. 100016971 2018


Suffix	Revision Details	by	Apprvd	Date
AMENDMENTS				
 PERTH & KINROSS COUNCIL		Moncur Road, Inchtute Provision of Shared-use Path Ward 1 (Carse of Gowrie)		
The Environment Service		Executive Director: Barbara Renton B.A. Hons		
Drawn by: B Watt Checked by: D McKeown Approved by: B Cargill Date: 31/03/2018		Drawing Scales: N.T.S. Project Code: CWSS 2019-20 Drawing No: Plan 14		

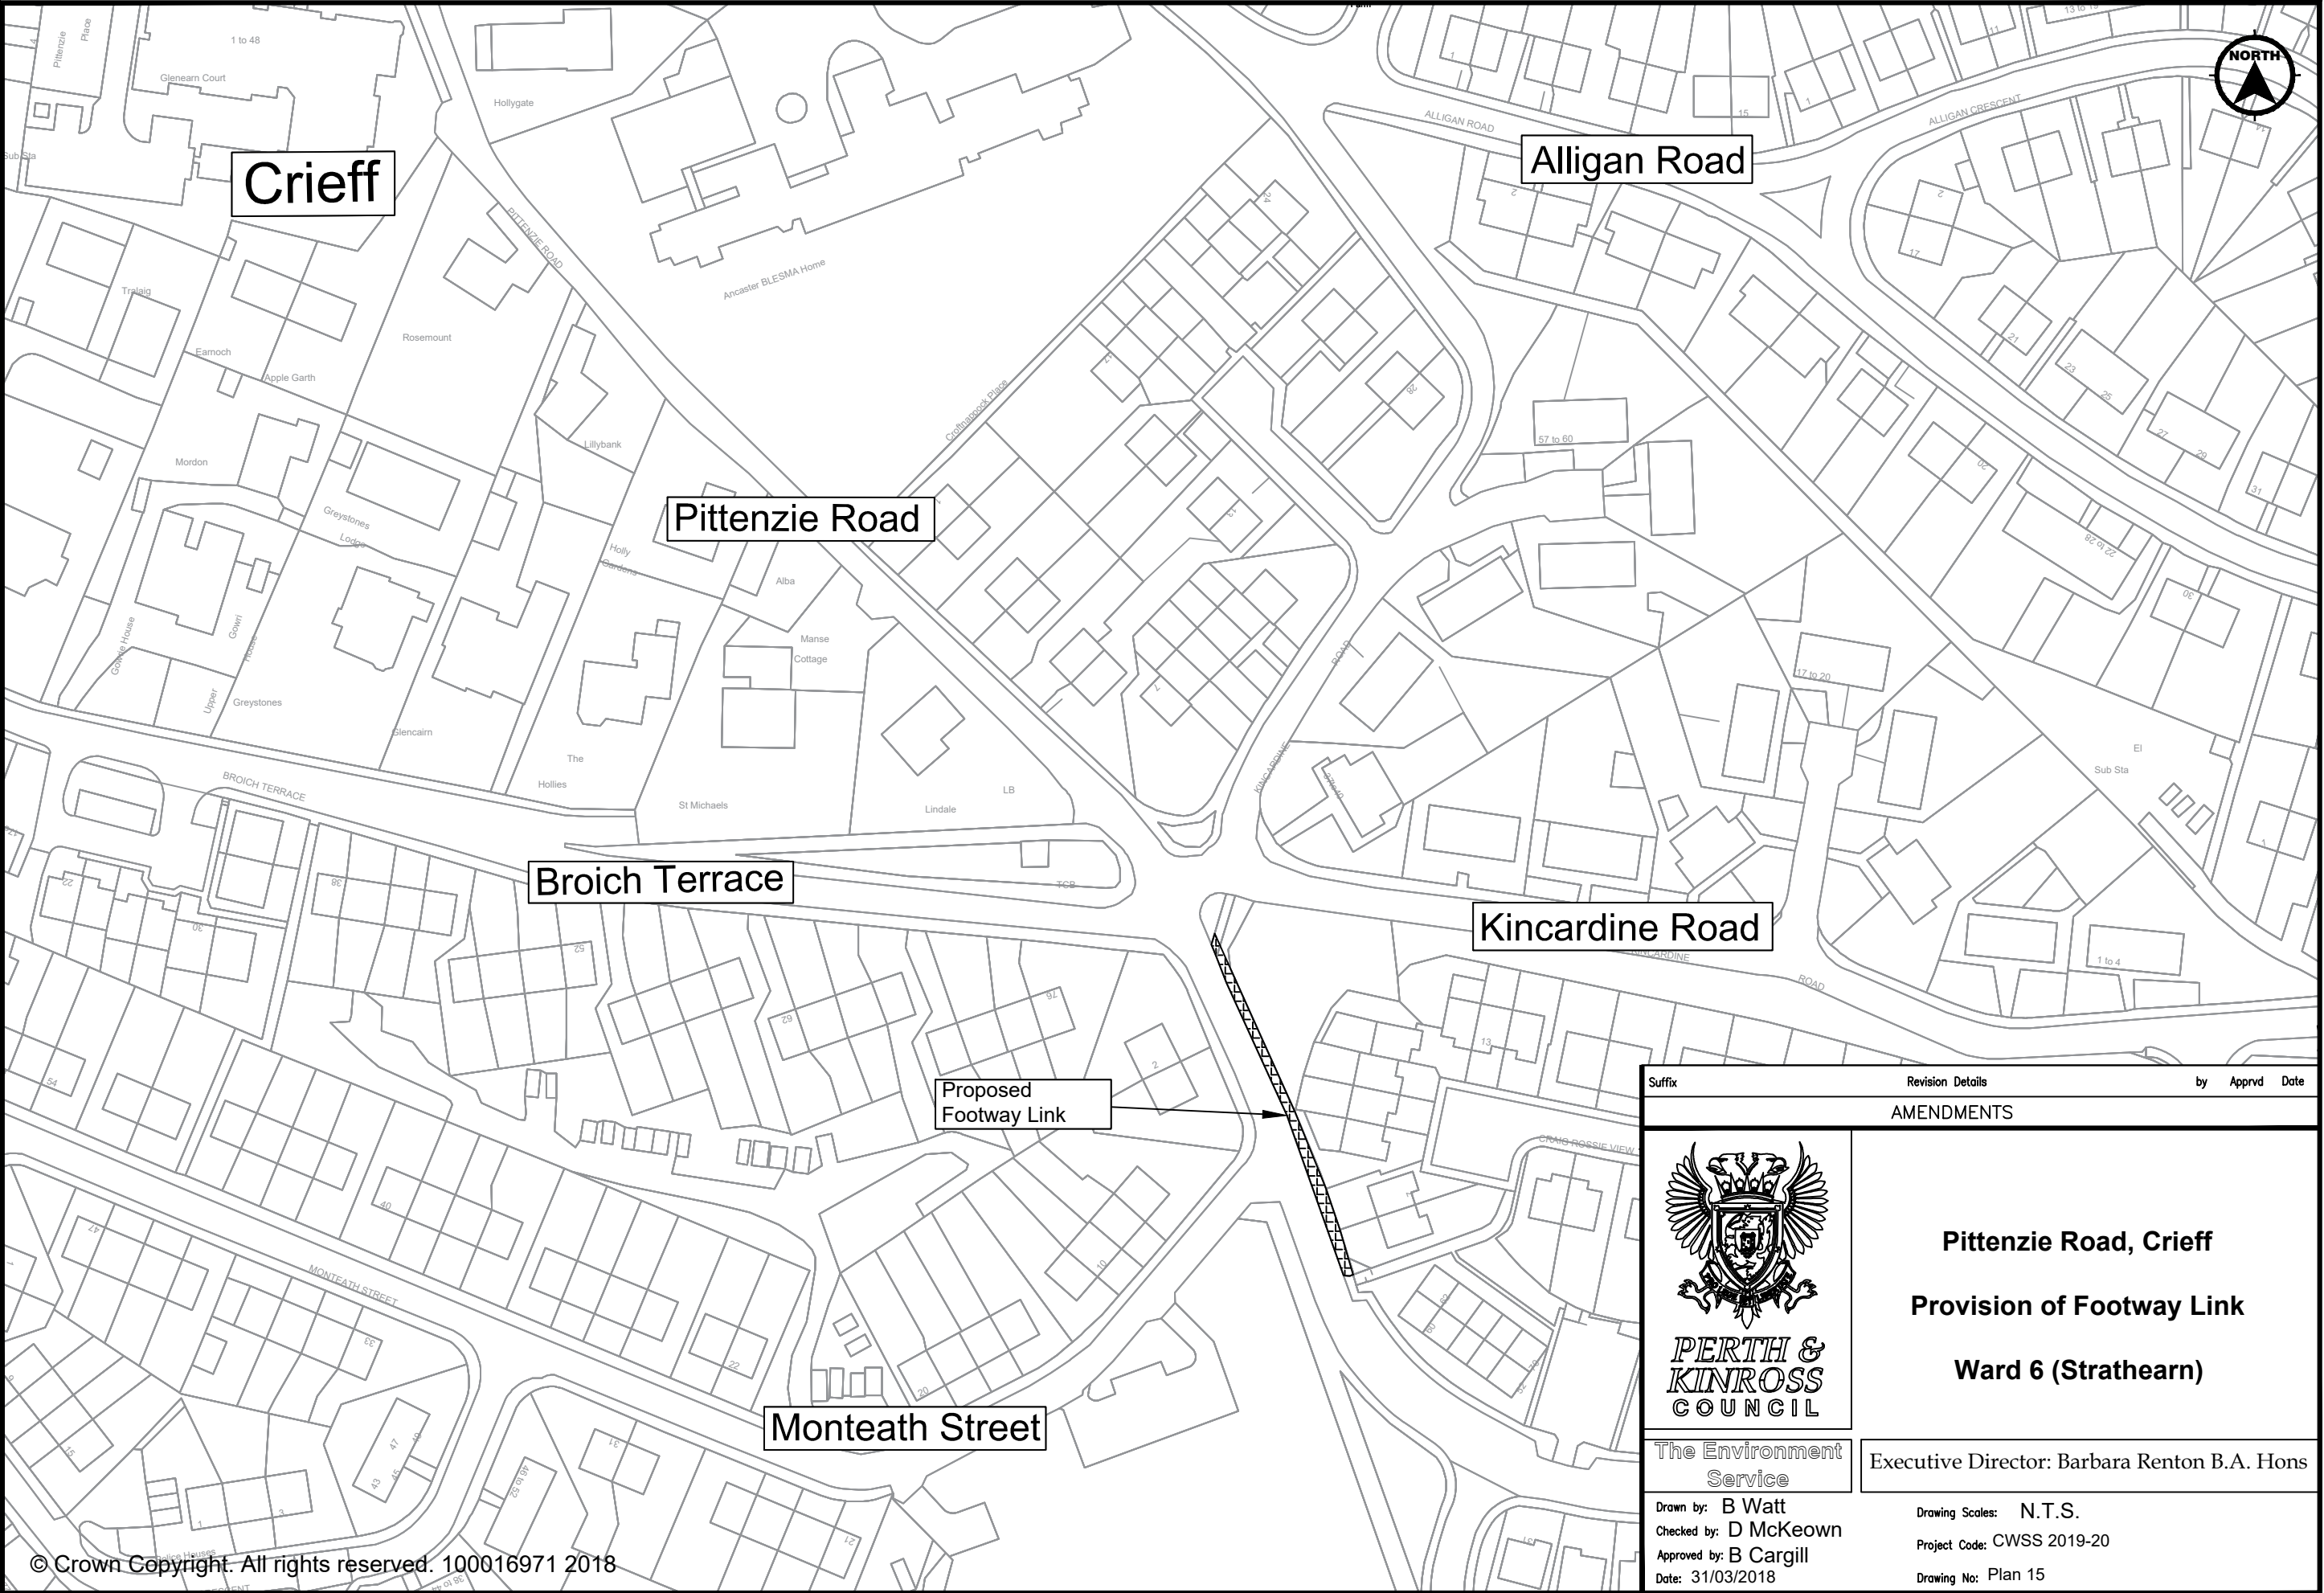


Suffix	Revision Details	by	Apprvd	Date
AMENDMENTS				
 PERTH & KINROSS COUNCIL				
Pittenzie Road, Crieff Provision of Footway Link Ward 6 (Strathearn)				
The Environment Service		Executive Director: Barbara Renton B.A. Hons		
Drawn by: B Watt Checked by: D McKeown Approved by: B Cargill Date: 31/03/2018		Drawing Scales: N.T.S. Project Code: CWSS 2019-20 Drawing No: Plan 15		

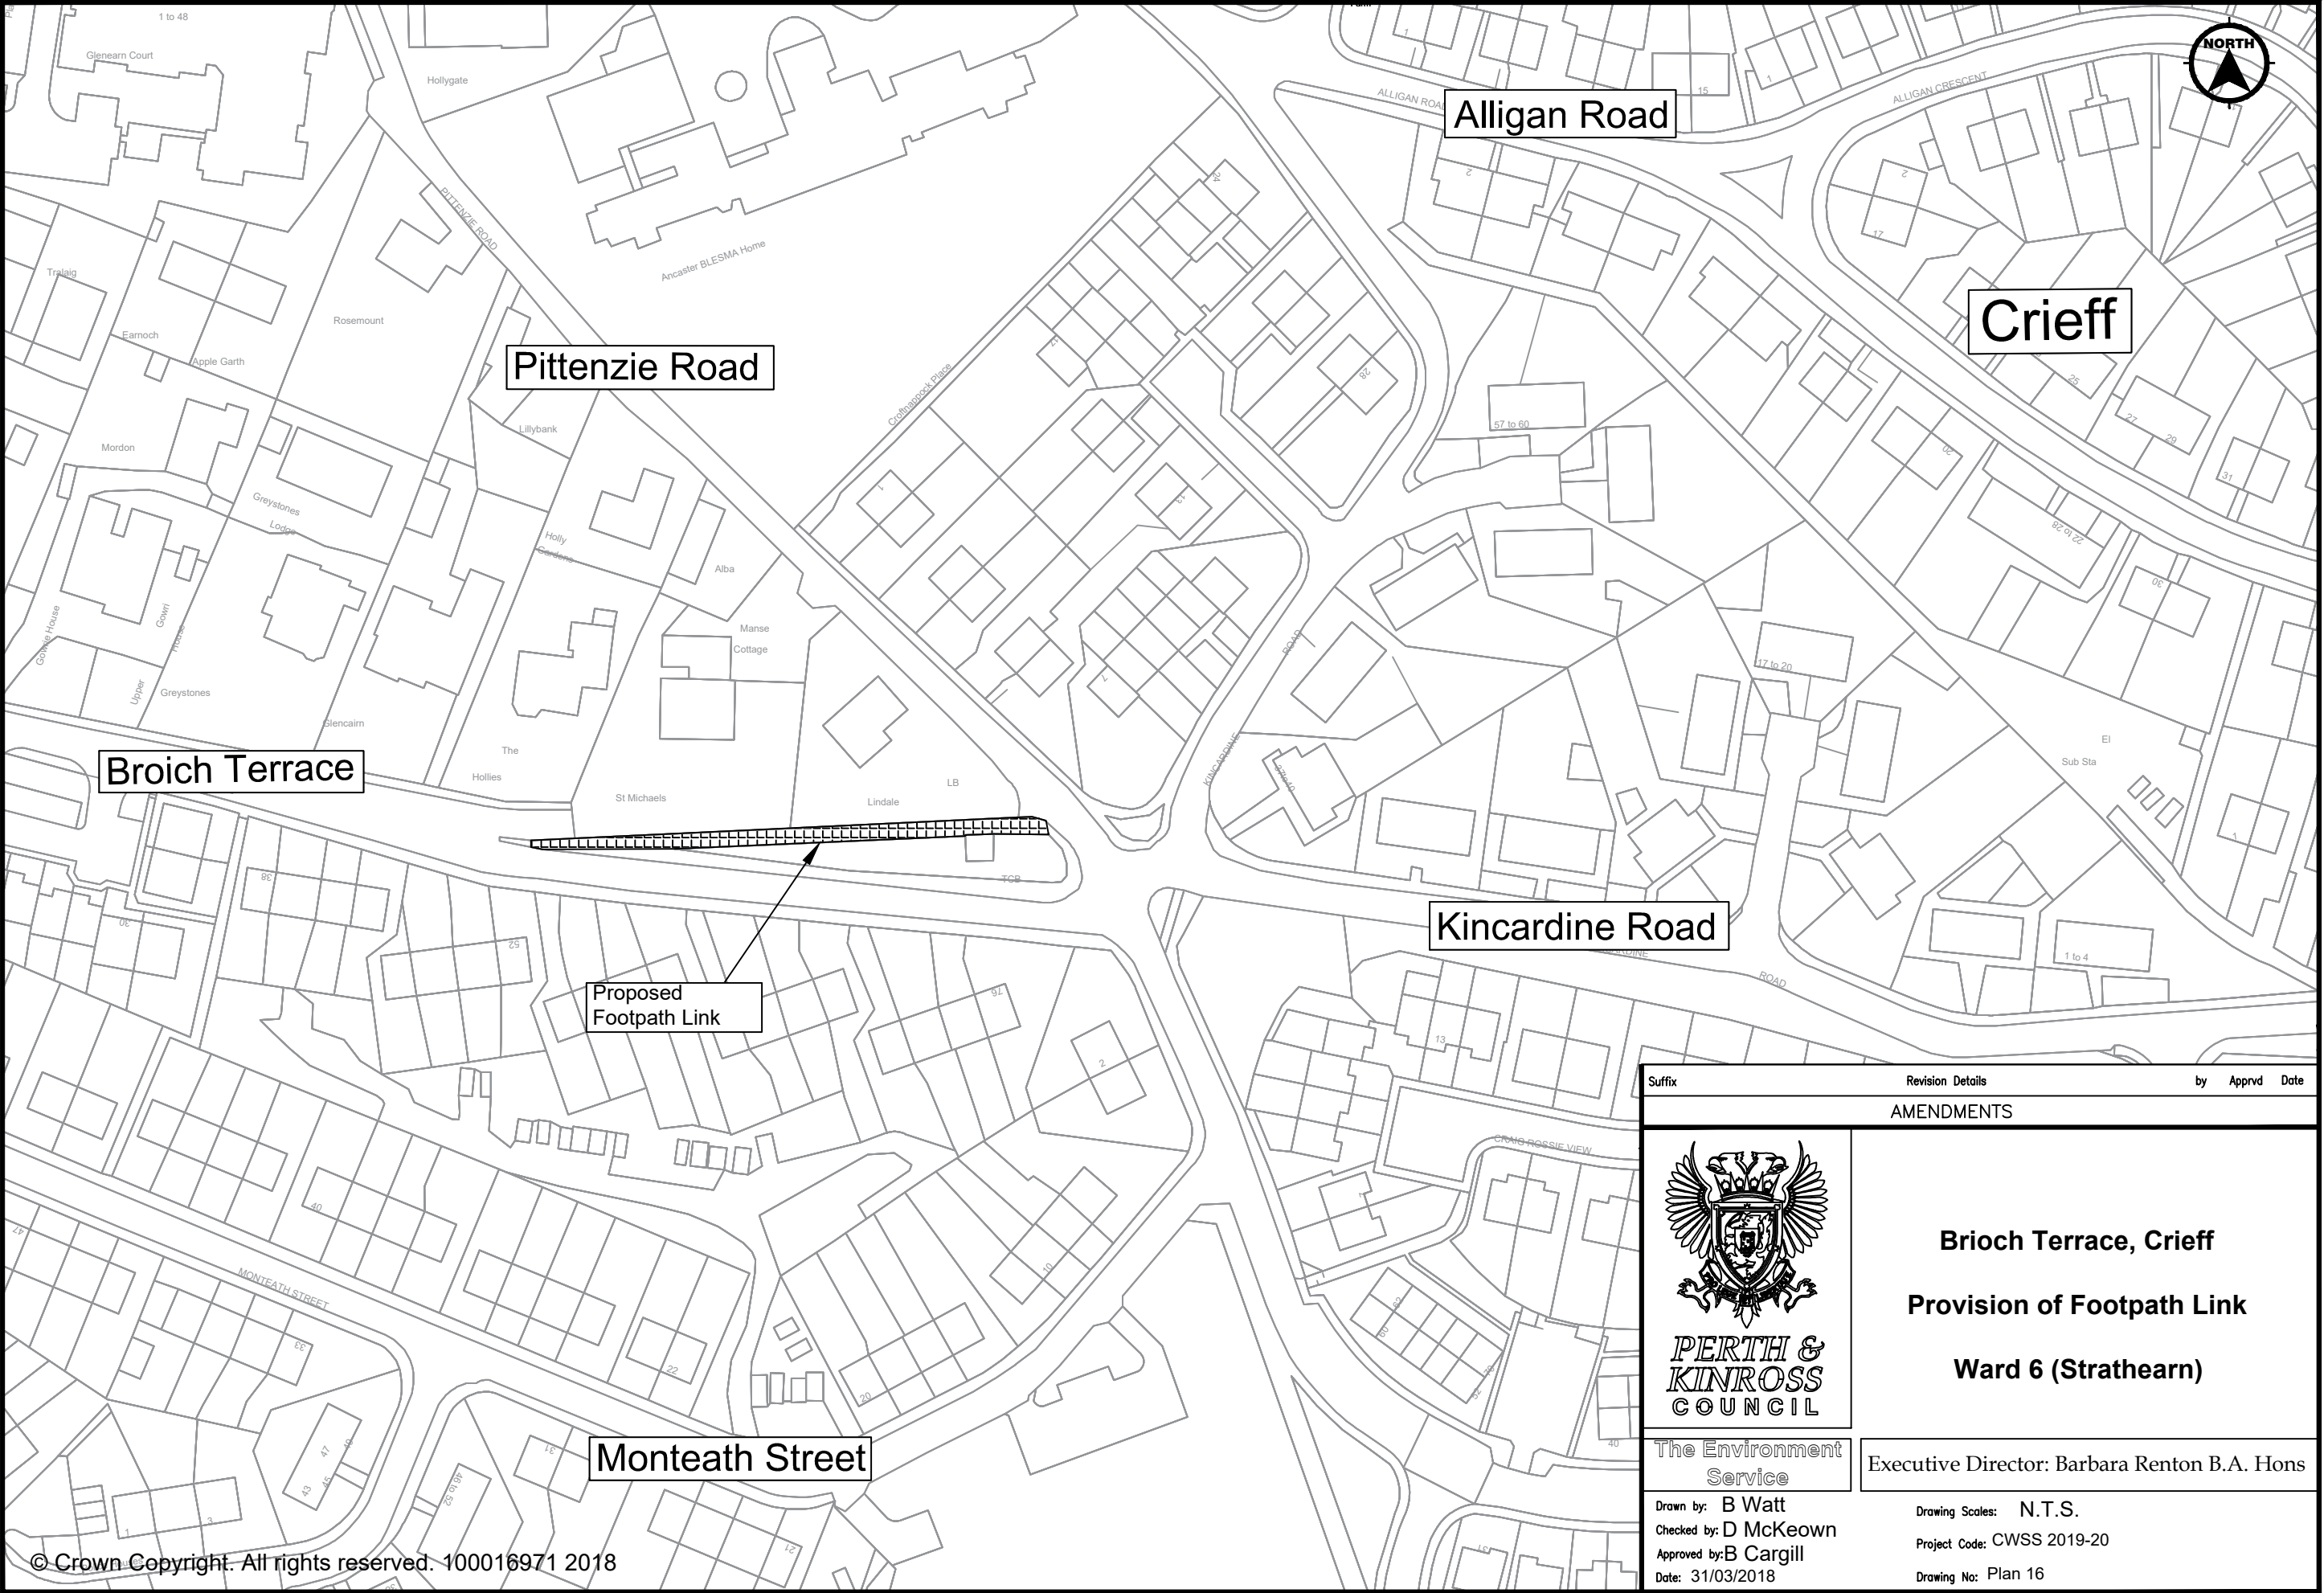


Suffix	Revision Details	by	Apprvd	Date
AMENDMENTS				
 PERTH & KINROSS COUNCIL		Brioch Terrace, Crieff Provision of Footpath Link Ward 6 (Strathearn)		
The Environment Service		Executive Director: Barbara Renton B.A. Hons		
Drawn by: B Watt Checked by: D McKeown Approved by: B Cargill Date: 31/03/2018		Drawing Scales: N.T.S. Project Code: CWSS 2019-20 Drawing No: Plan 16		

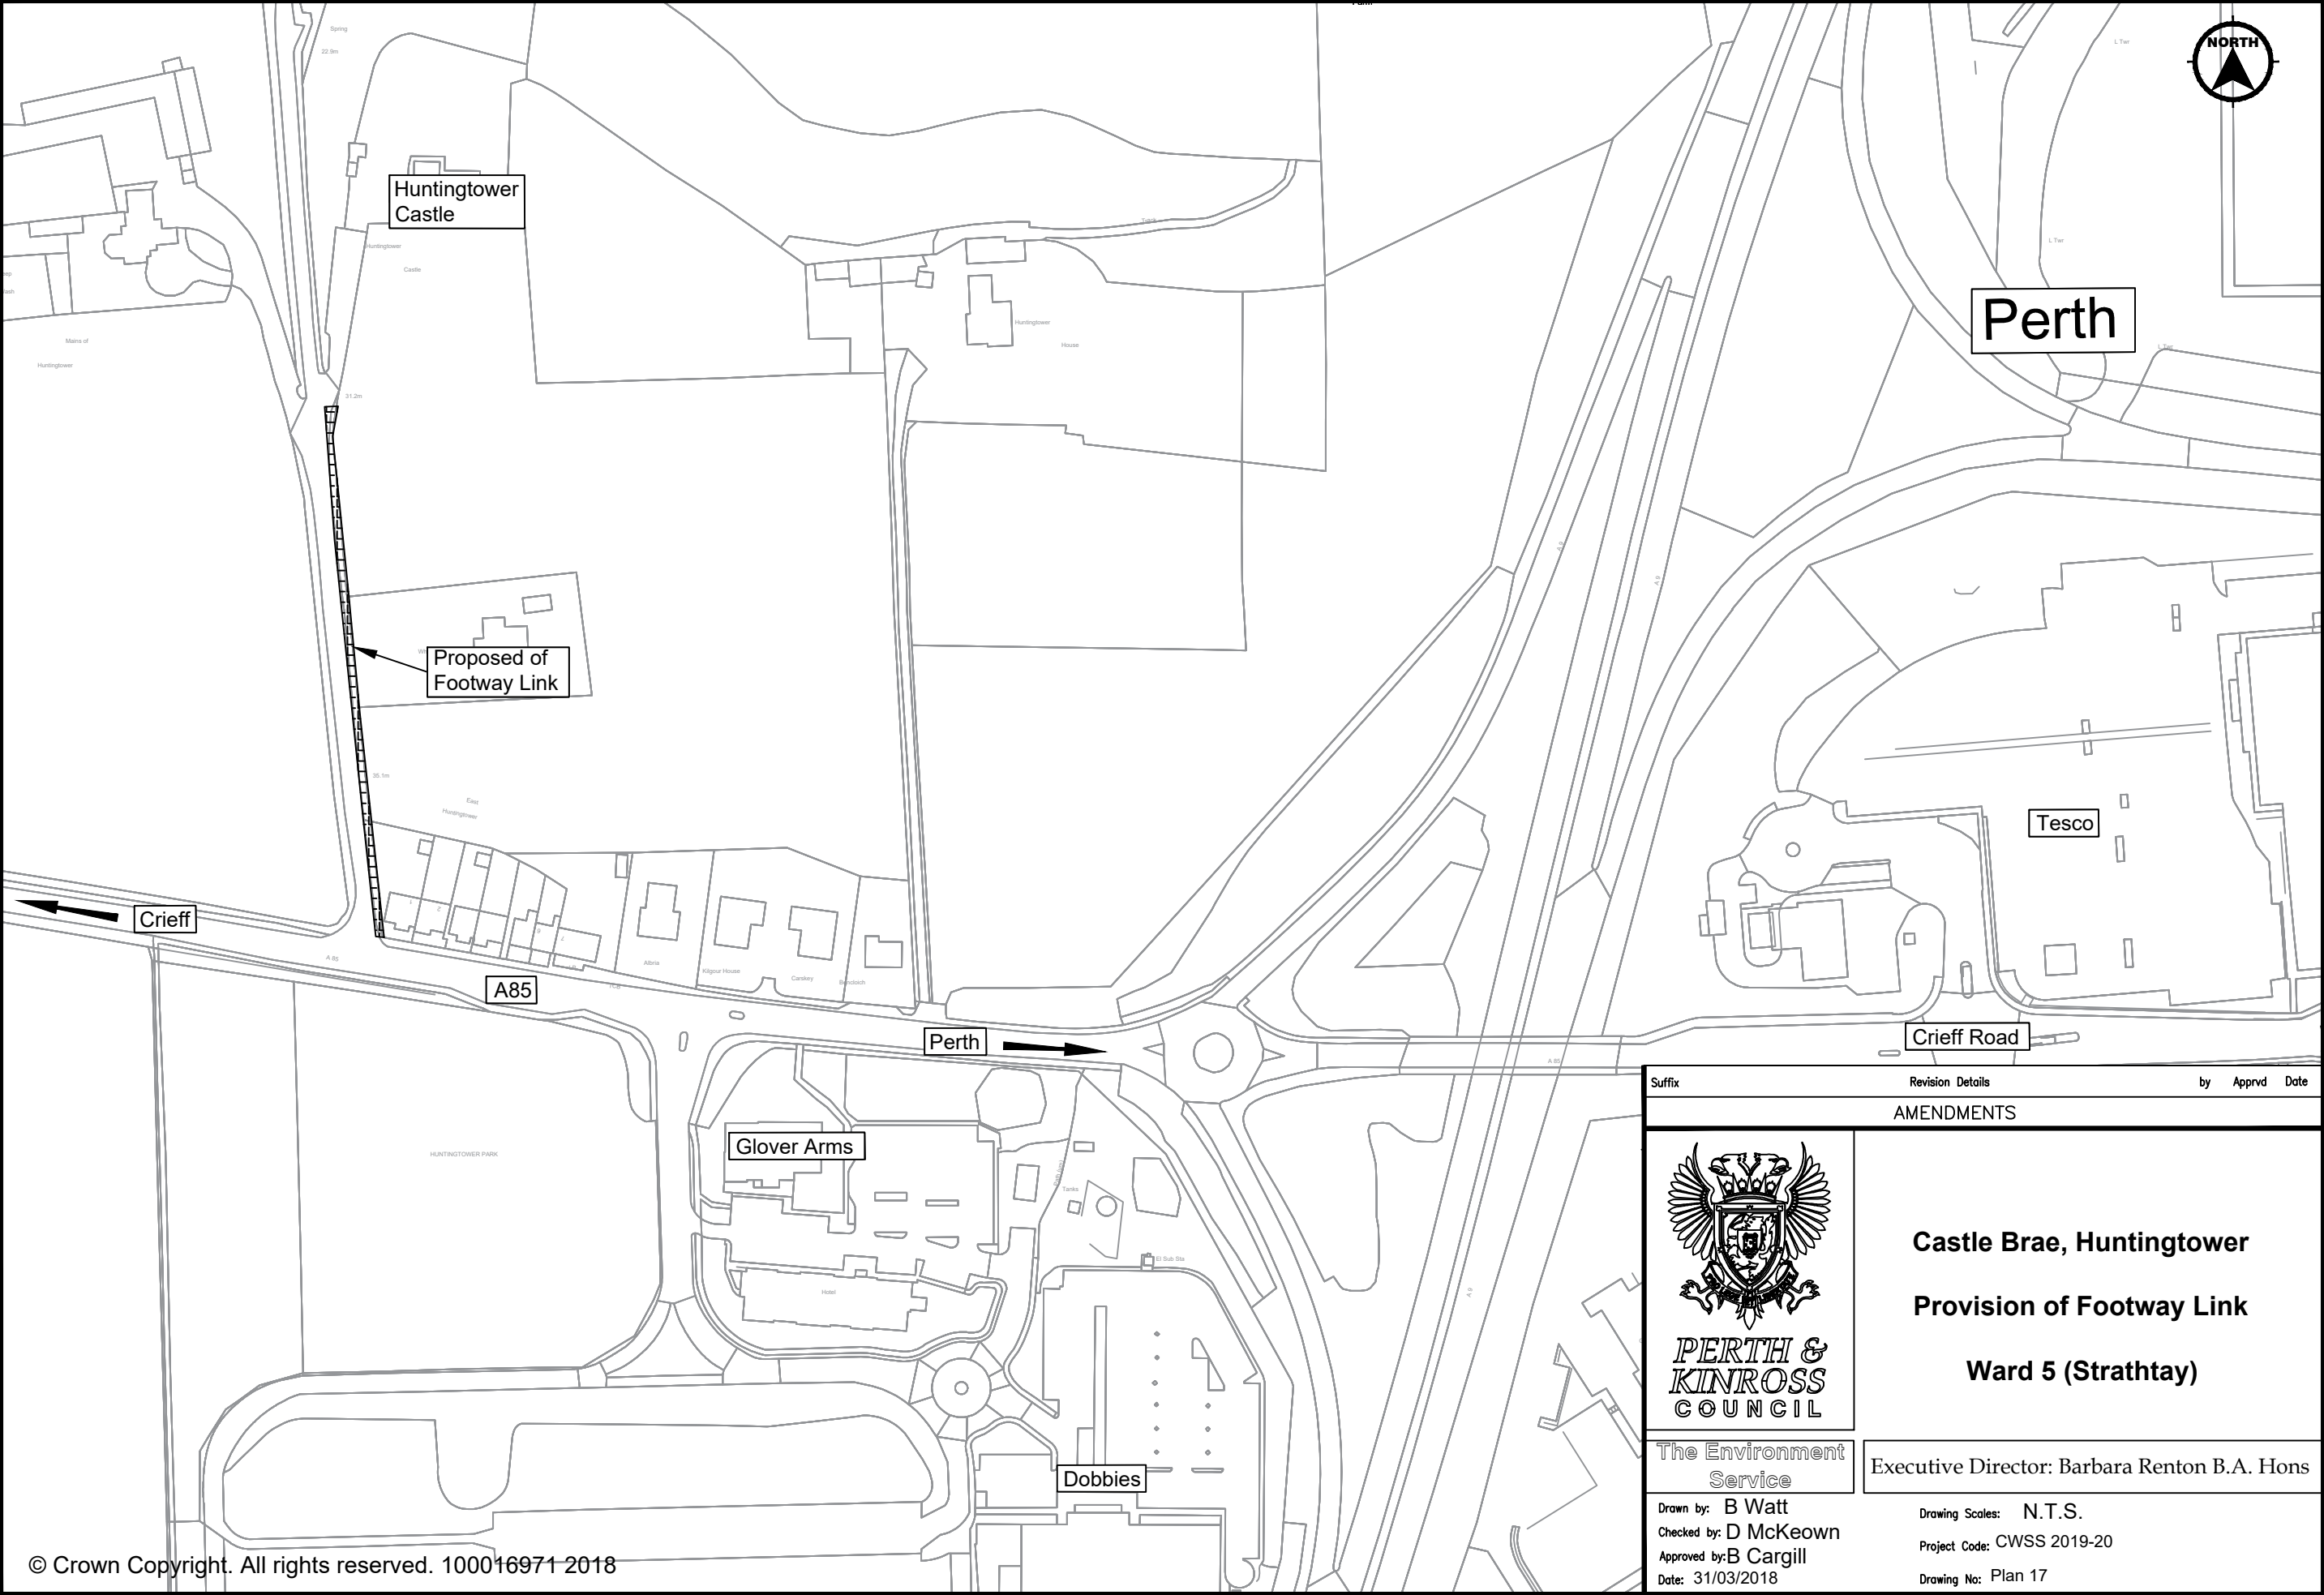


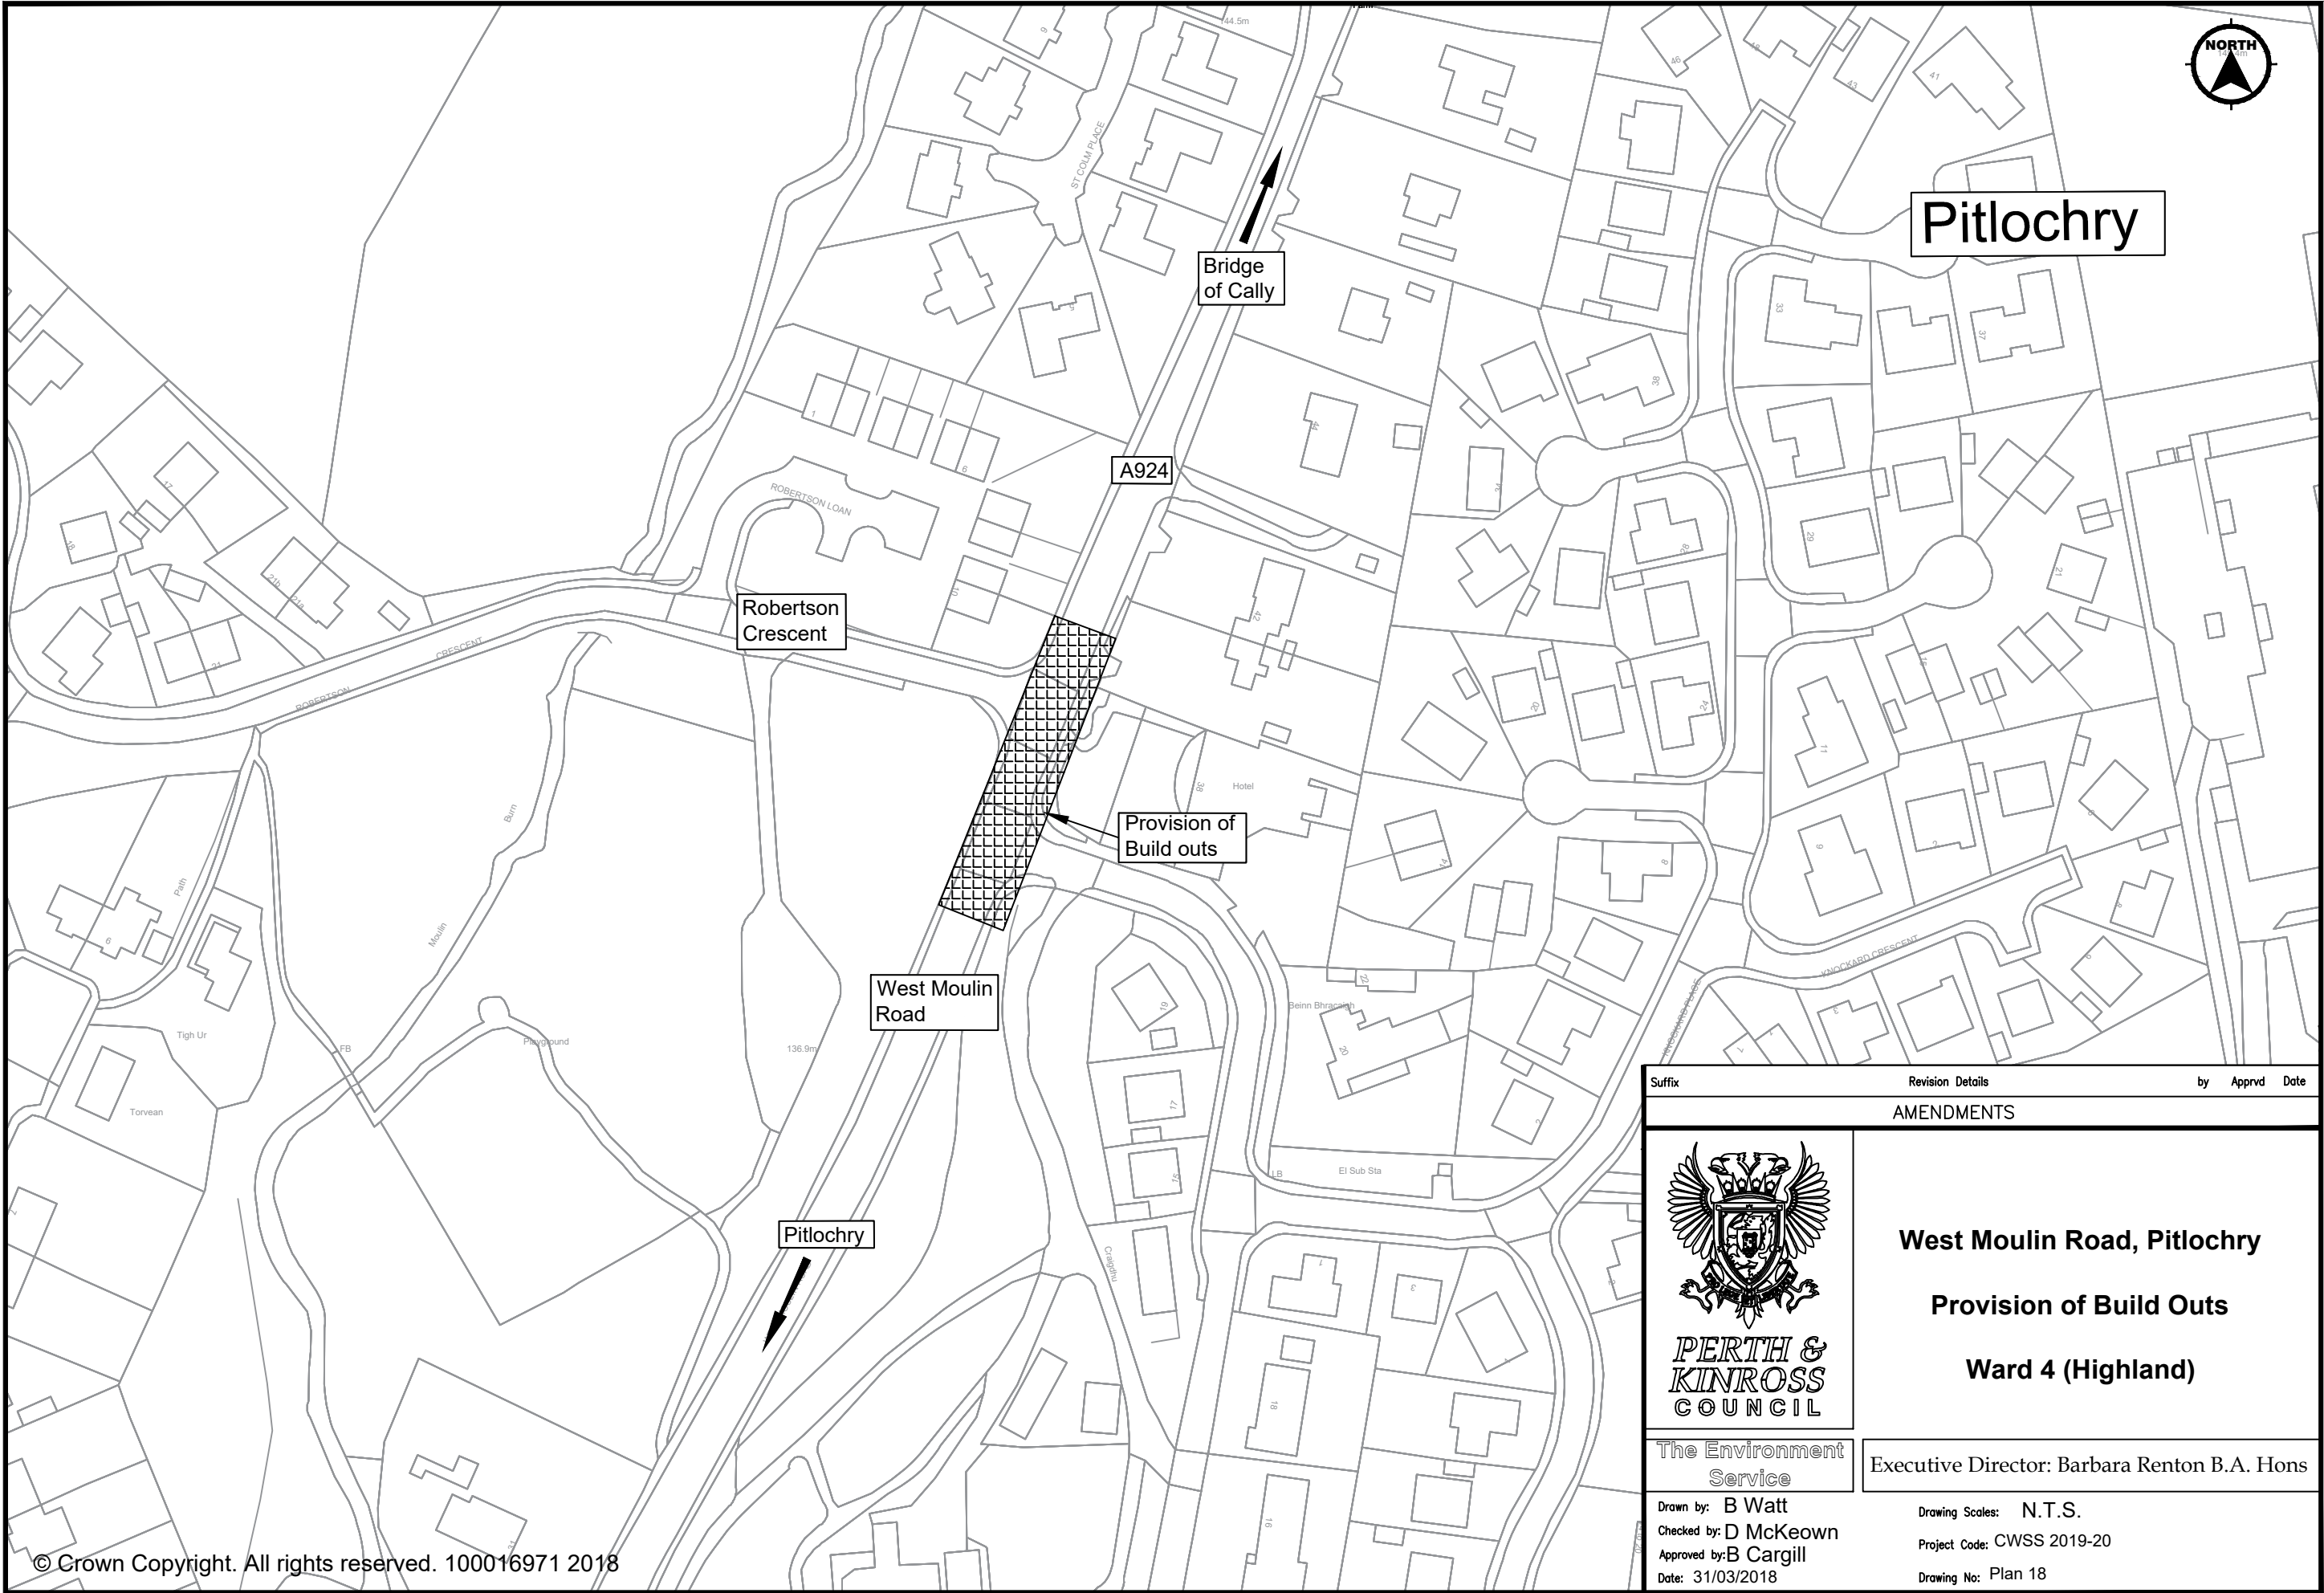


Suffix	Revision Details	by	Apprvd	Date
AMENDMENTS				
 PERTH & KINROSS COUNCIL		West Moulin Road, Pitlochry		
The Environment Service		Provision of Build Outs		
Ward 4 (Highland)		Executive Director: Barbara Renton B.A. Hons		
Drawn by: B Watt		Drawing Scales: N.T.S.		
Checked by: D McKeown		Project Code: CWSS 2019-20		
Approved by: B Cargill		Drawing No: Plan 18		
Date: 31/03/2018				

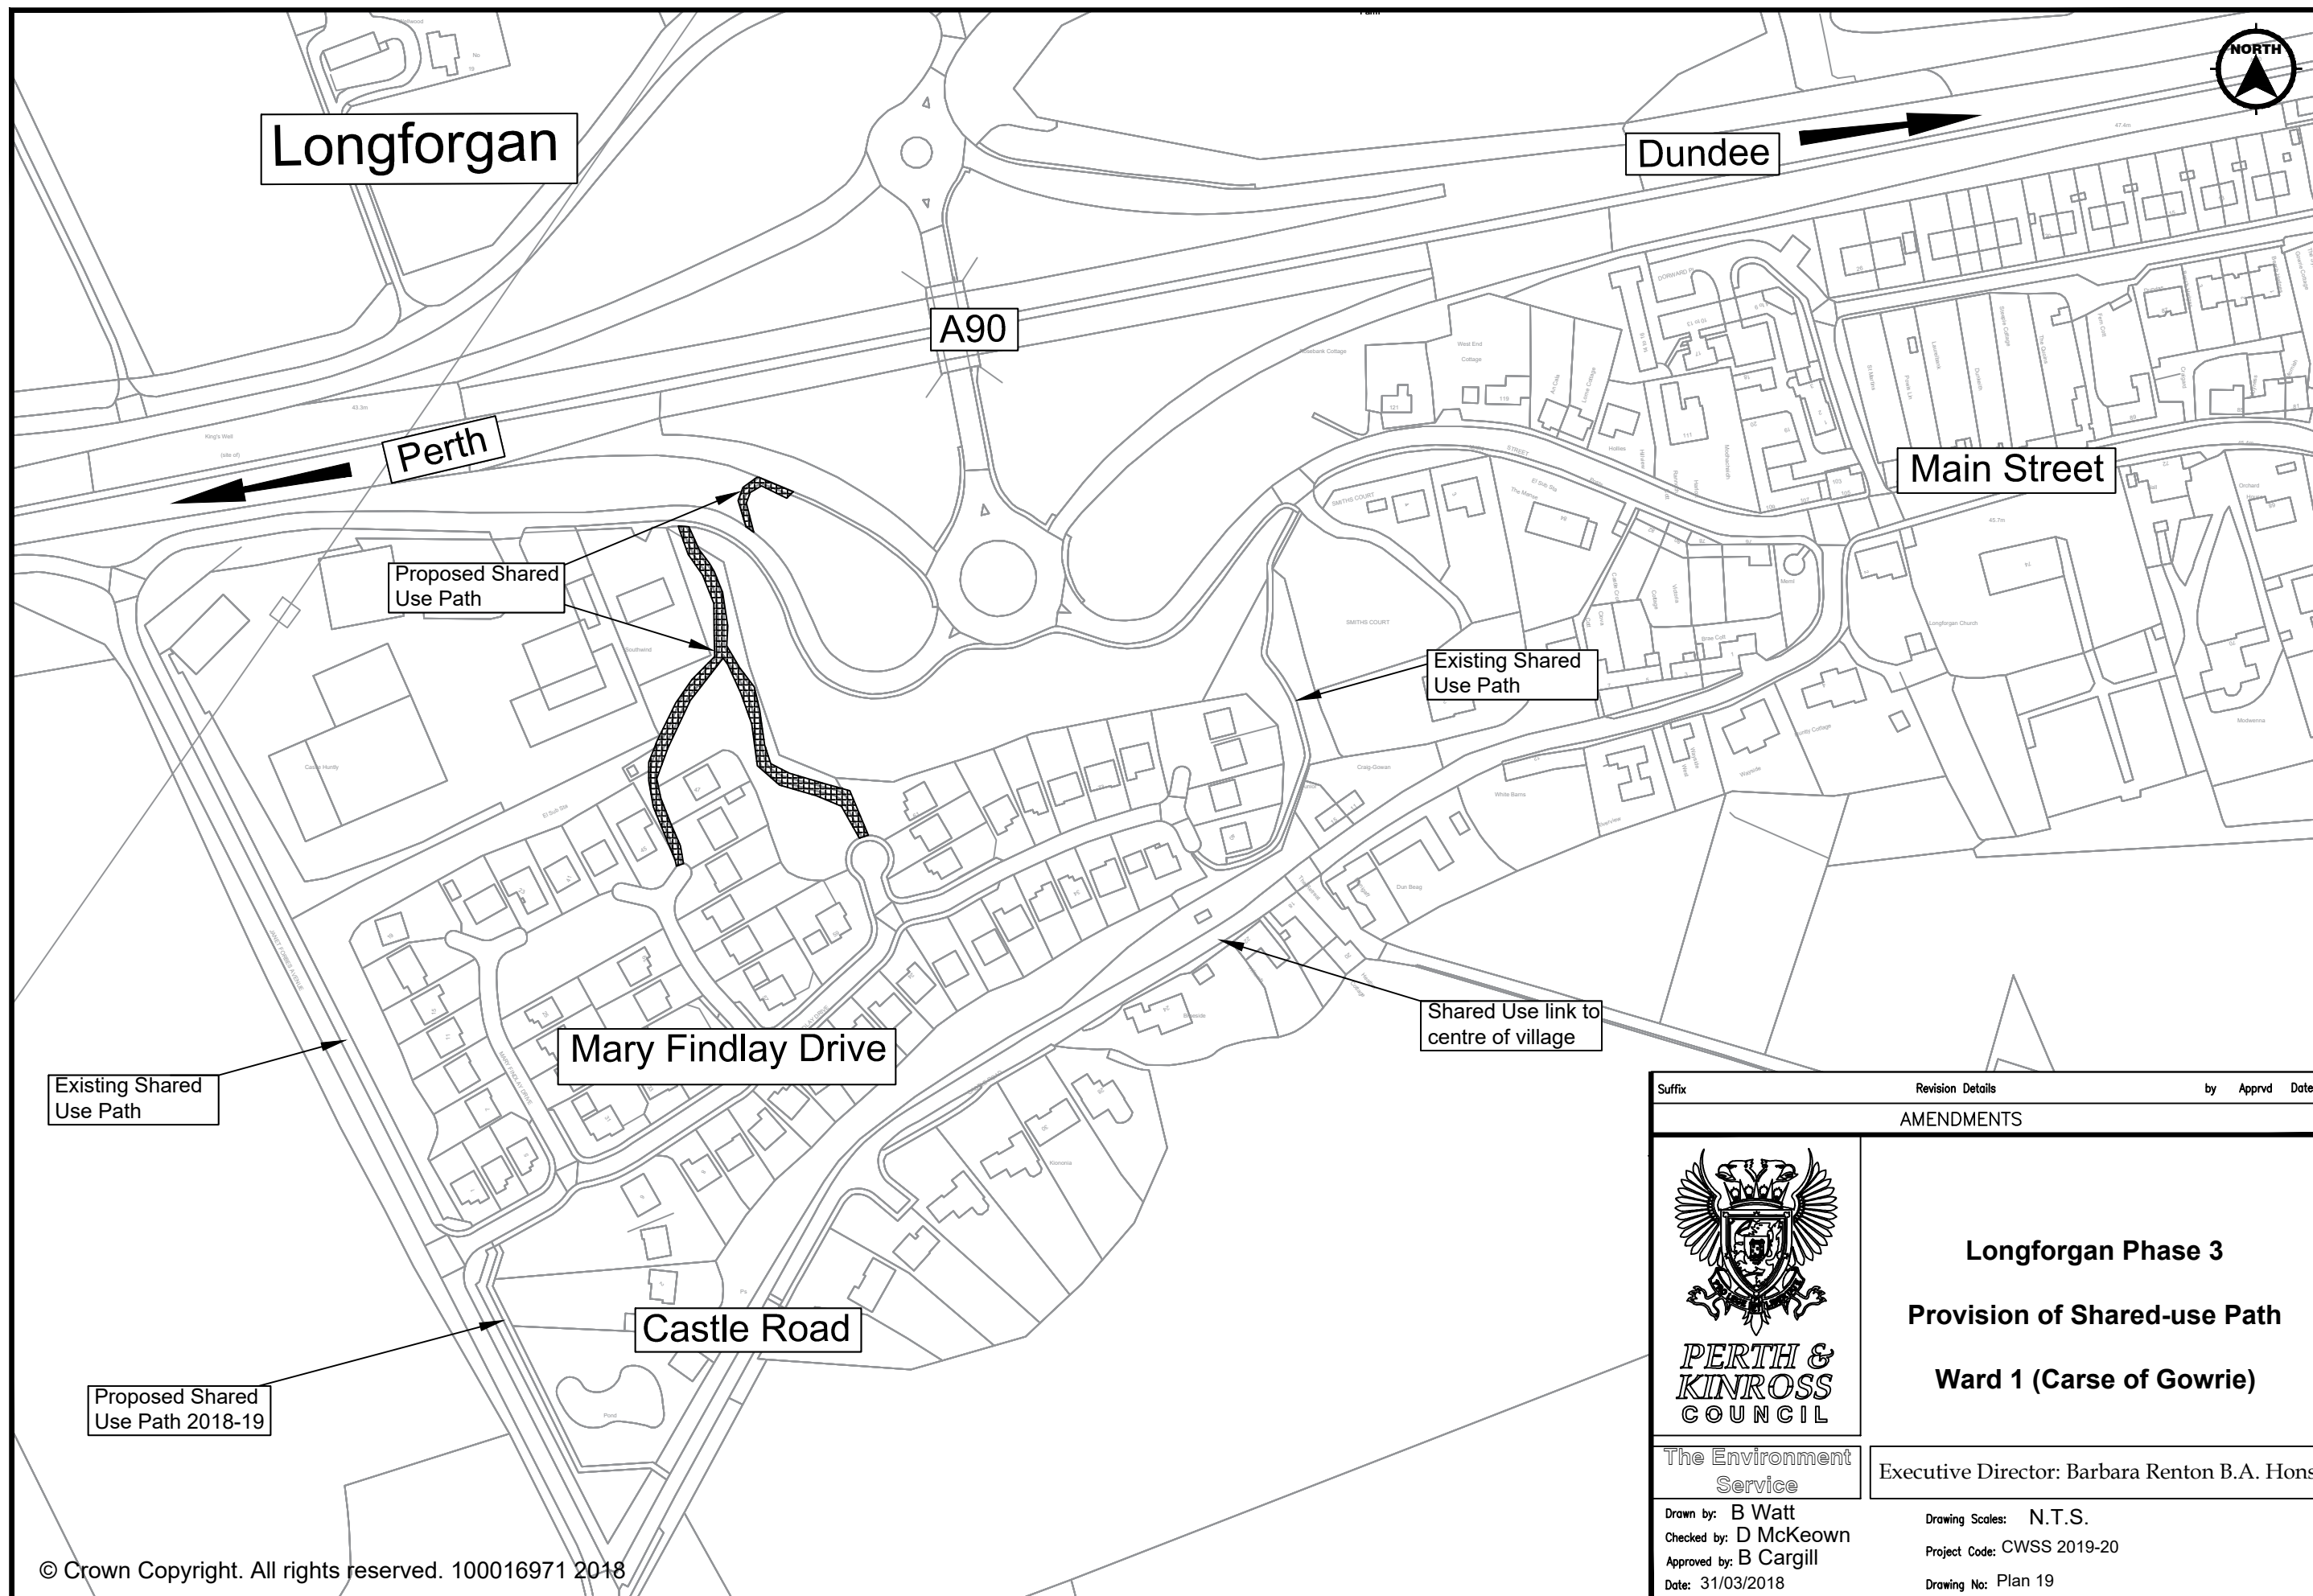


Suffix	Revision Details	by	Appr'd	Date
AMENDMENTS				
 PERTH & KINROSS COUNCIL		Longforgan Phase 3 Provision of Shared-use Path Ward 1 (Carse of Gowrie)		
The Environment Service		Executive Director: Barbara Renton B.A. Hons		
Drawn by: B Watt Checked by: D McKeown Approved by: B Cargill Date: 31/03/2018		Drawing Scales: N.T.S. Project Code: CWSS 2019-20 Drawing No: Plan 19		

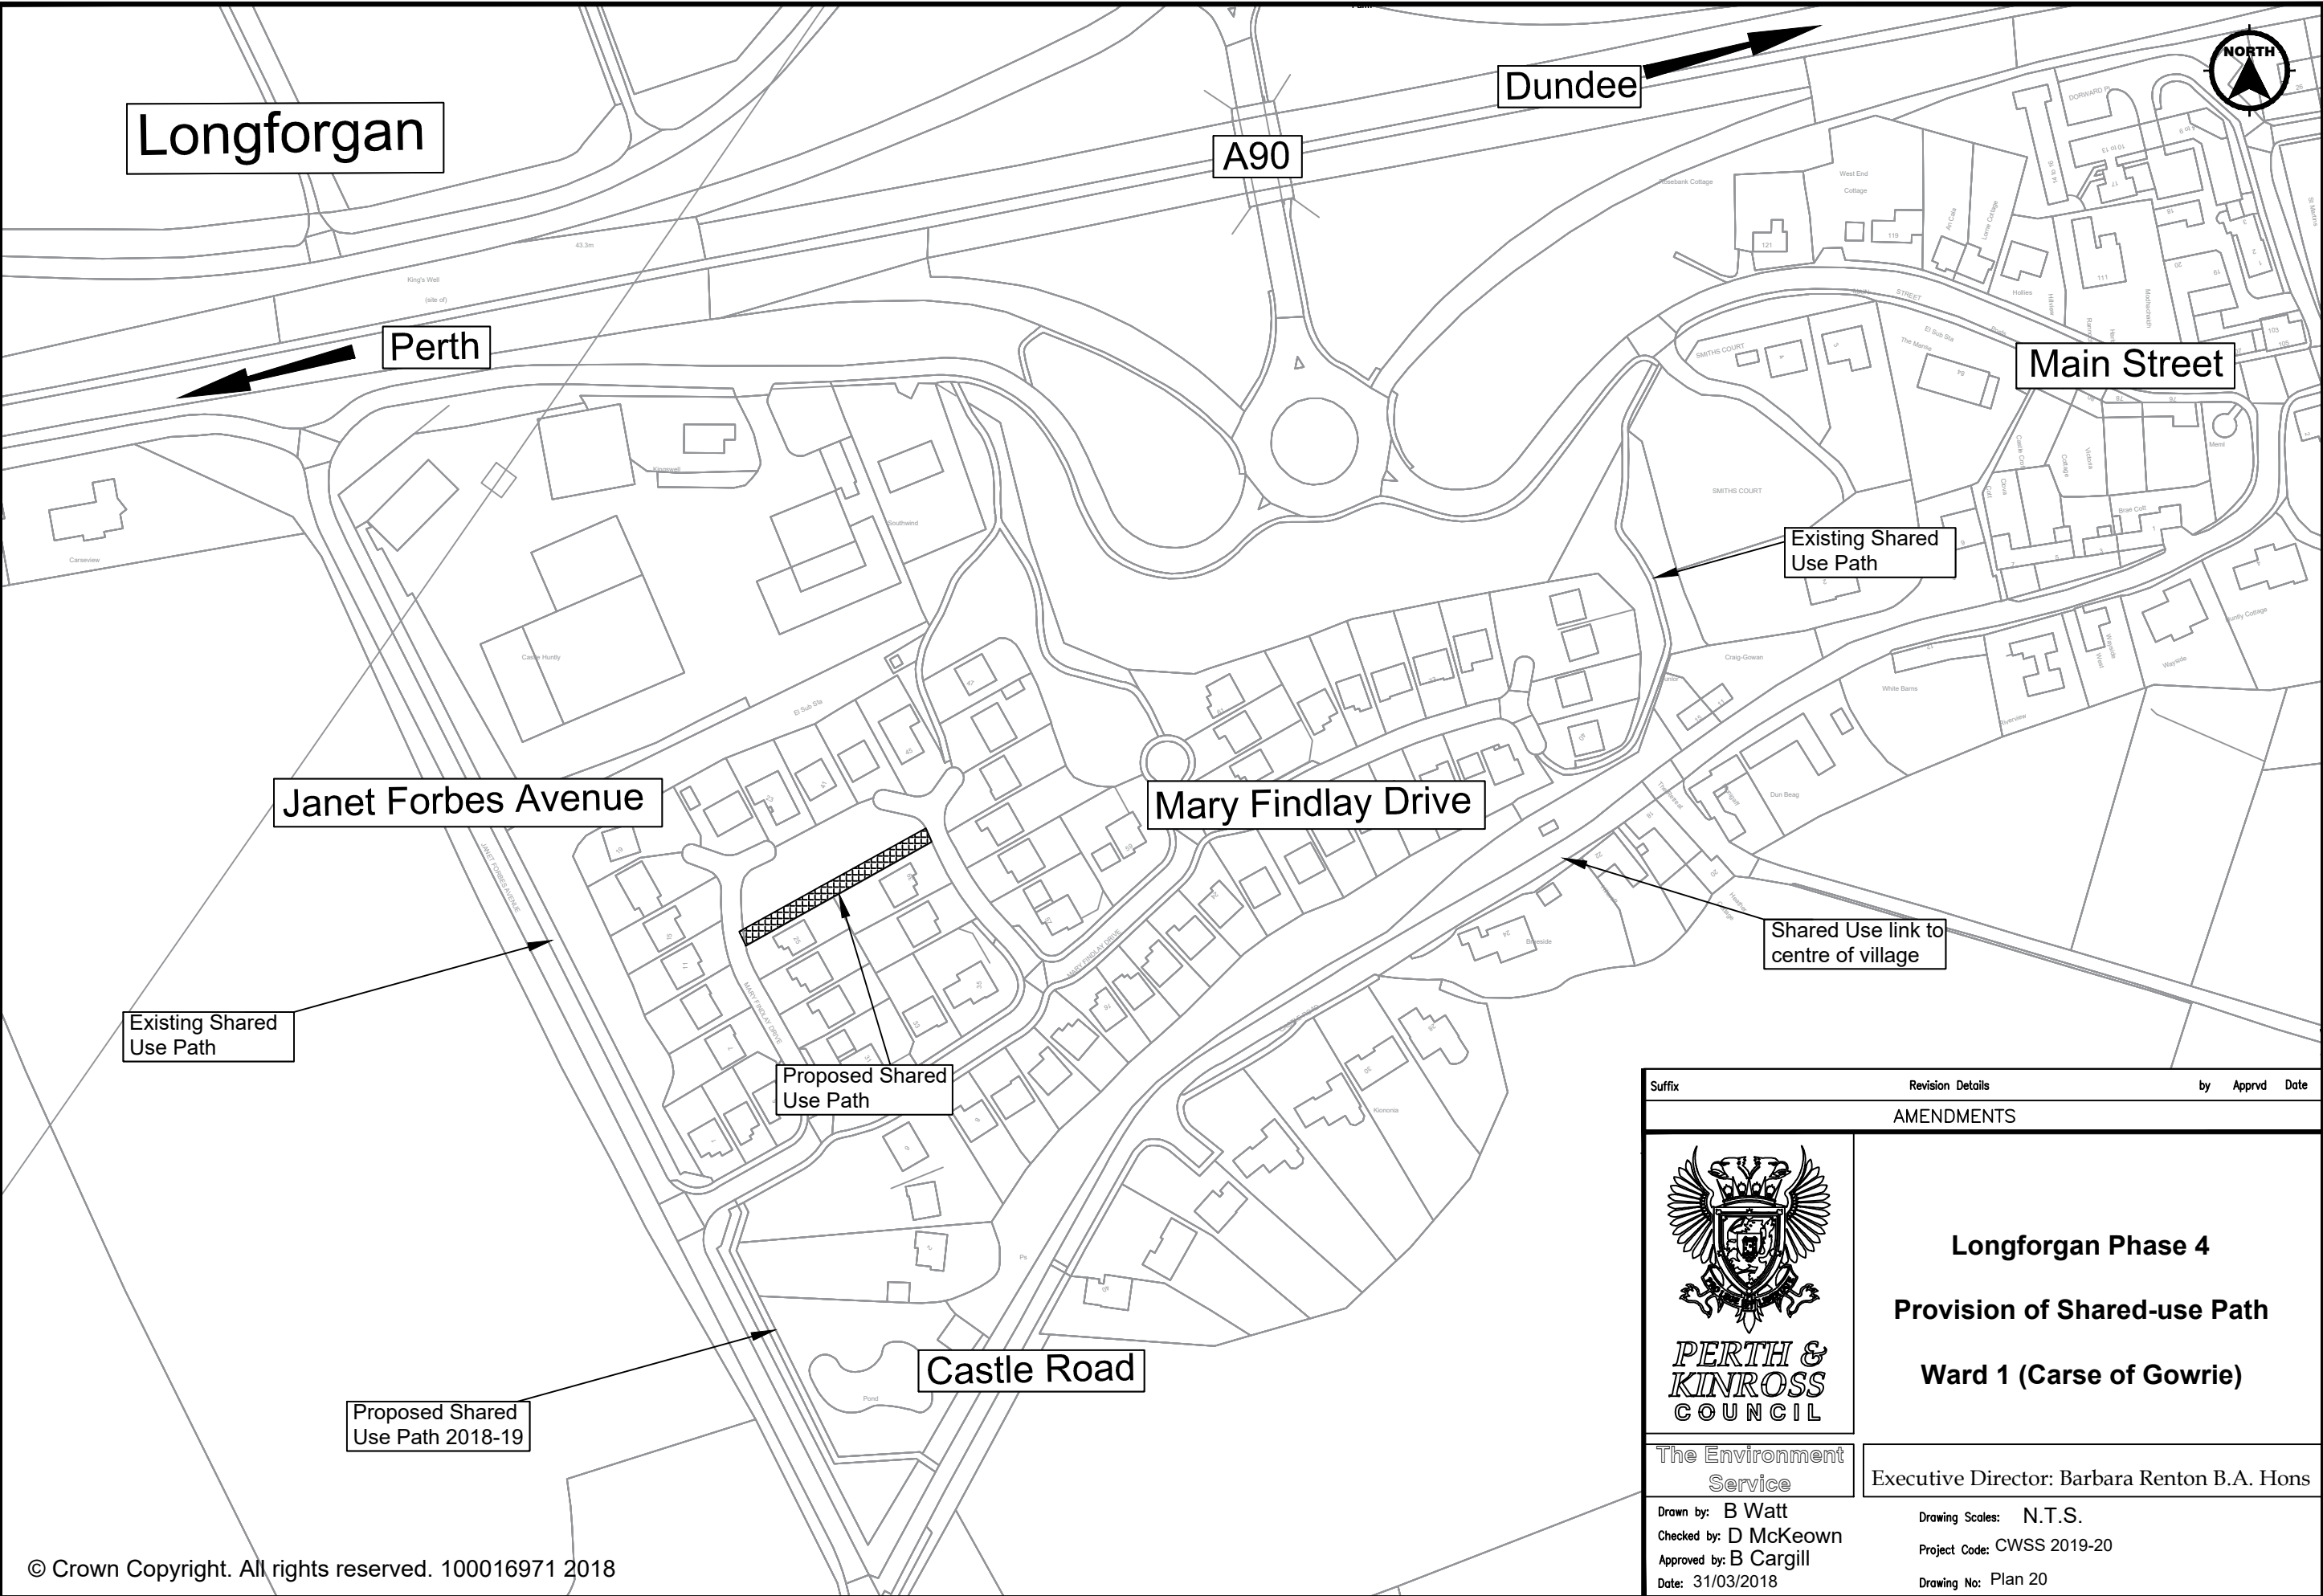


Suffix	Revision Details	by	Apprvd	Date
AMENDMENTS				
 Longforgan Phase 4 Provision of Shared-use Path Ward 1 (Carse of Gowrie)				
The Environment Service Executive Director: Barbara Renton B.A. Hons				
Drawn by: B Watt Checked by: D McKeown Approved by: B Cargill Date: 31/03/2018				
Drawing Scales: N.T.S. Project Code: CWSS 2019-20 Drawing No: Plan 20				

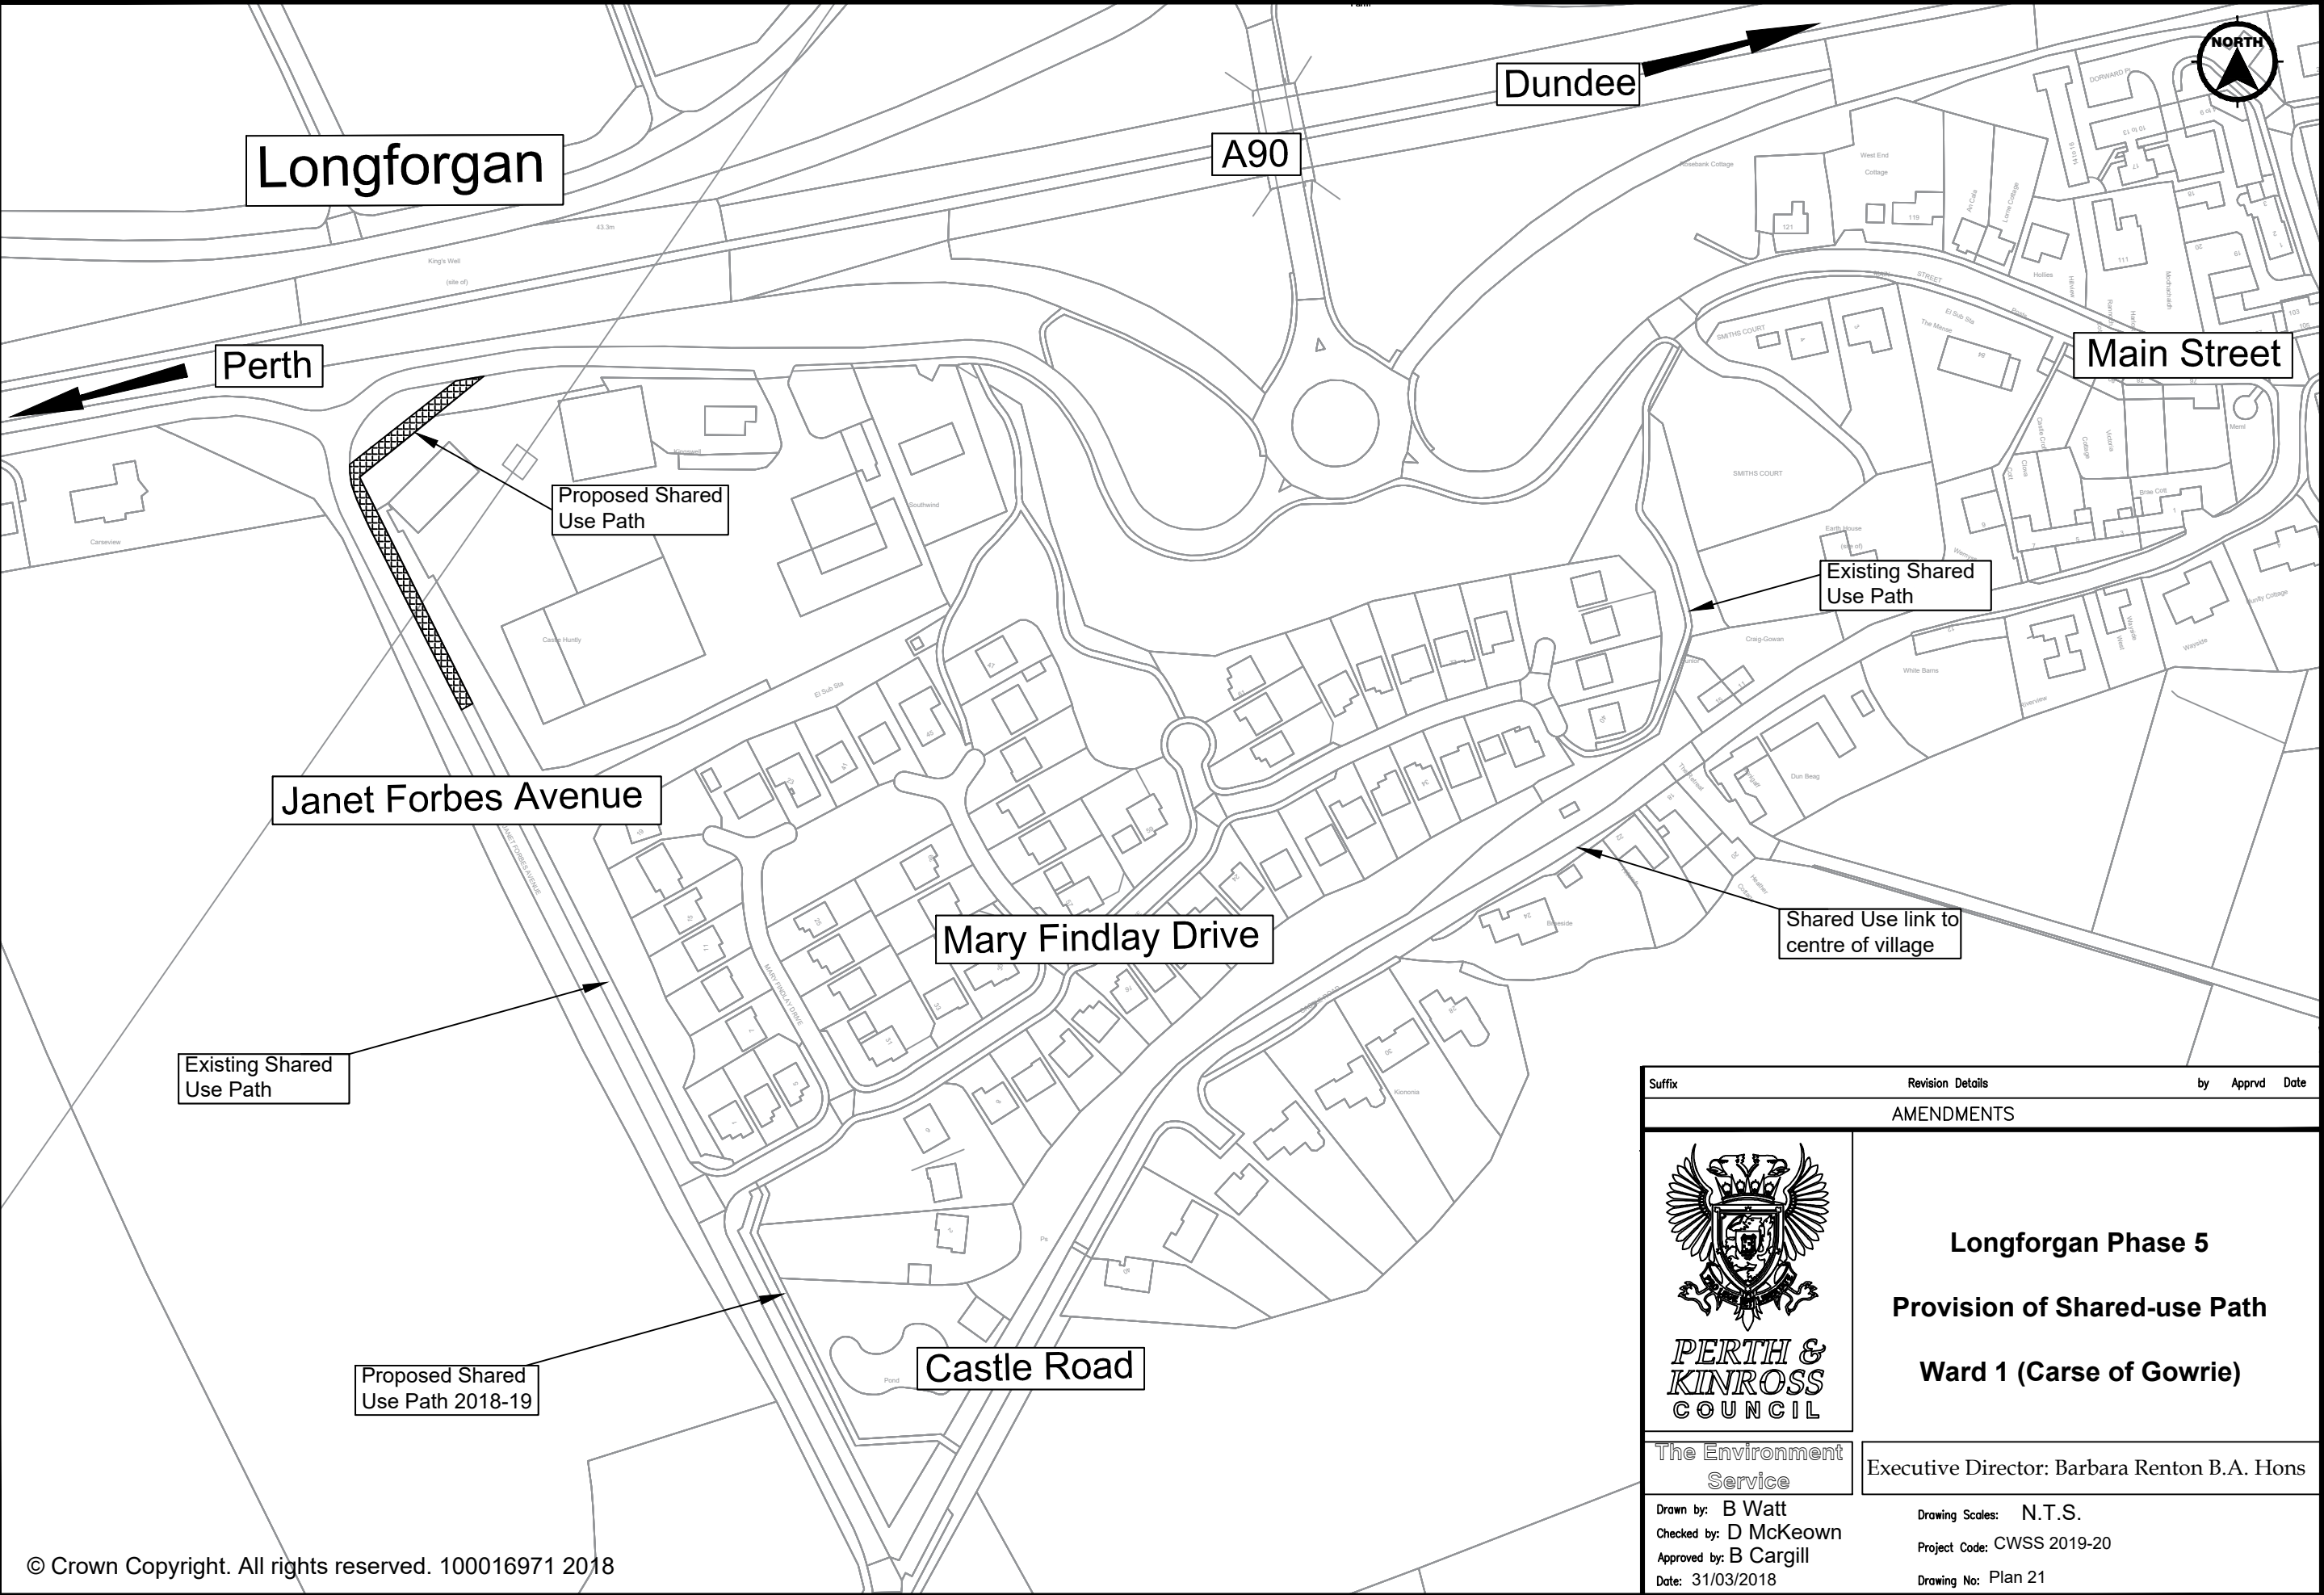


Suffix	Revision Details	by	Apprvd	Date
AMENDMENTS				
 PERTH & KINROSS COUNCIL The Environment Service Longforgan Phase 5 Provision of Shared-use Path Ward 1 (Carse of Gowrie)				
Executive Director: Barbara Renton B.A. Hons				
Drawn by: B Watt Checked by: D McKeown Approved by: B Cargill Date: 31/03/2018 Drawing Scales: N.T.S. Project Code: CWSS 2019-20 Drawing No: Plan 21				

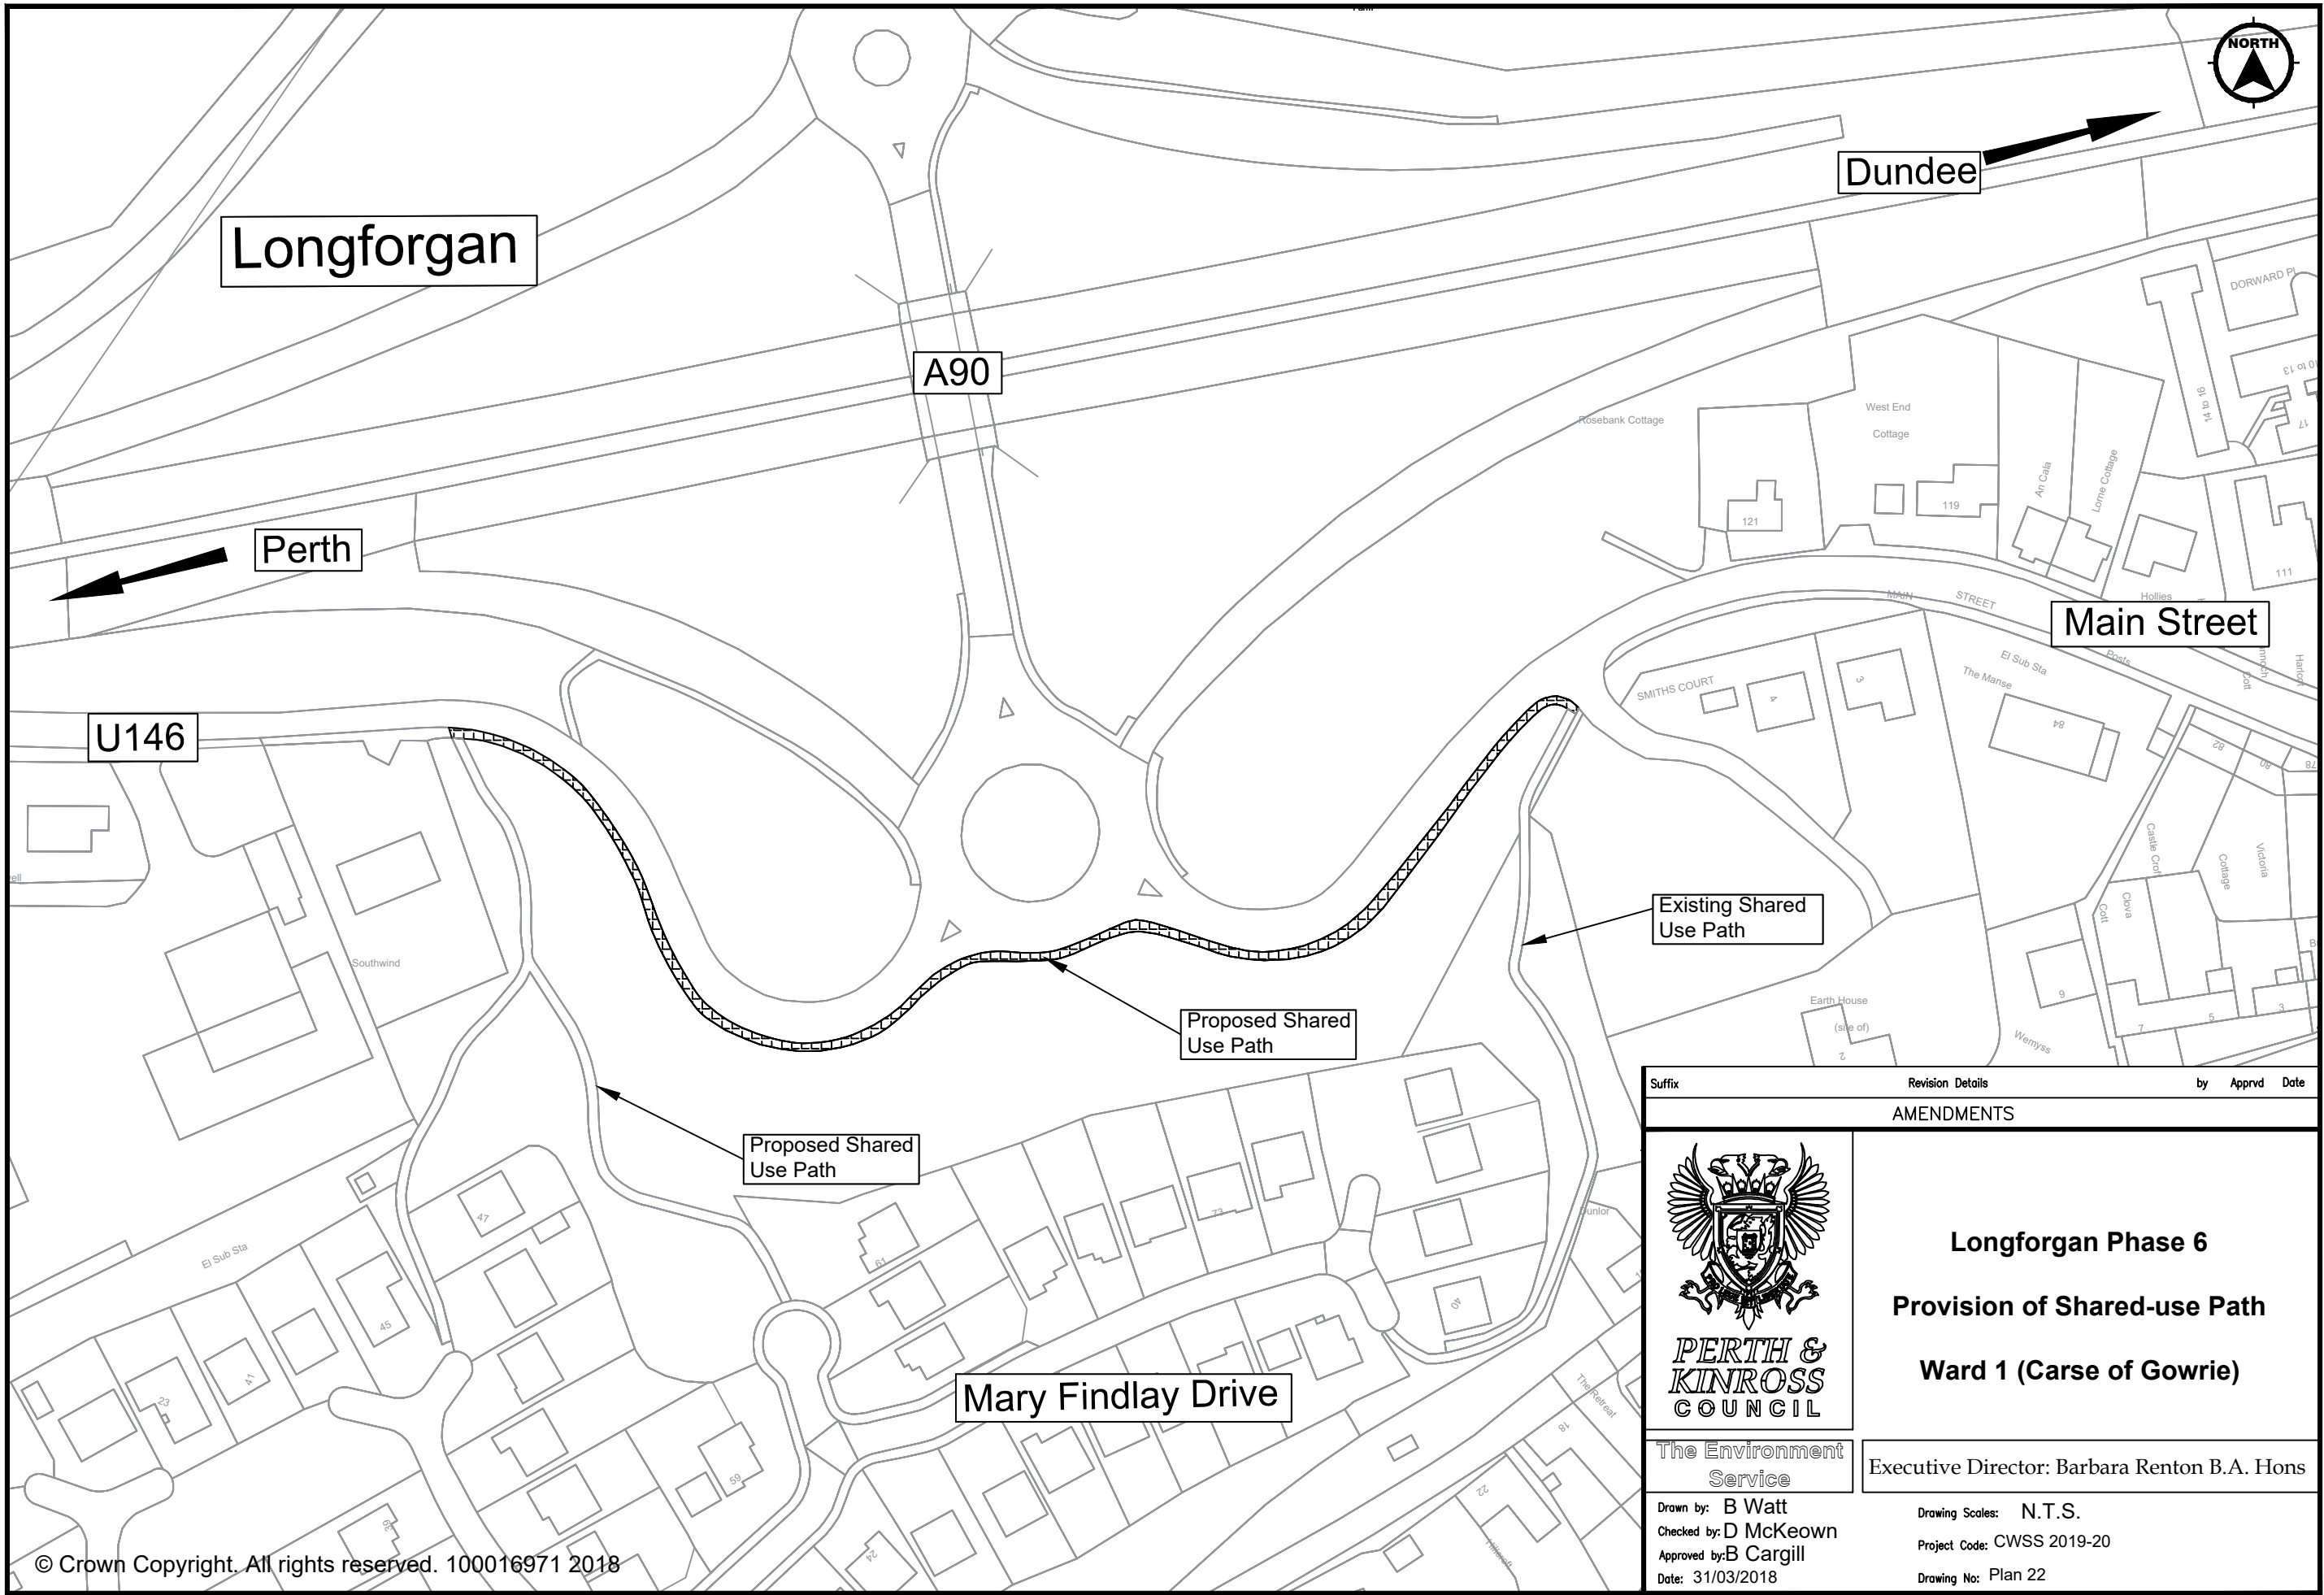


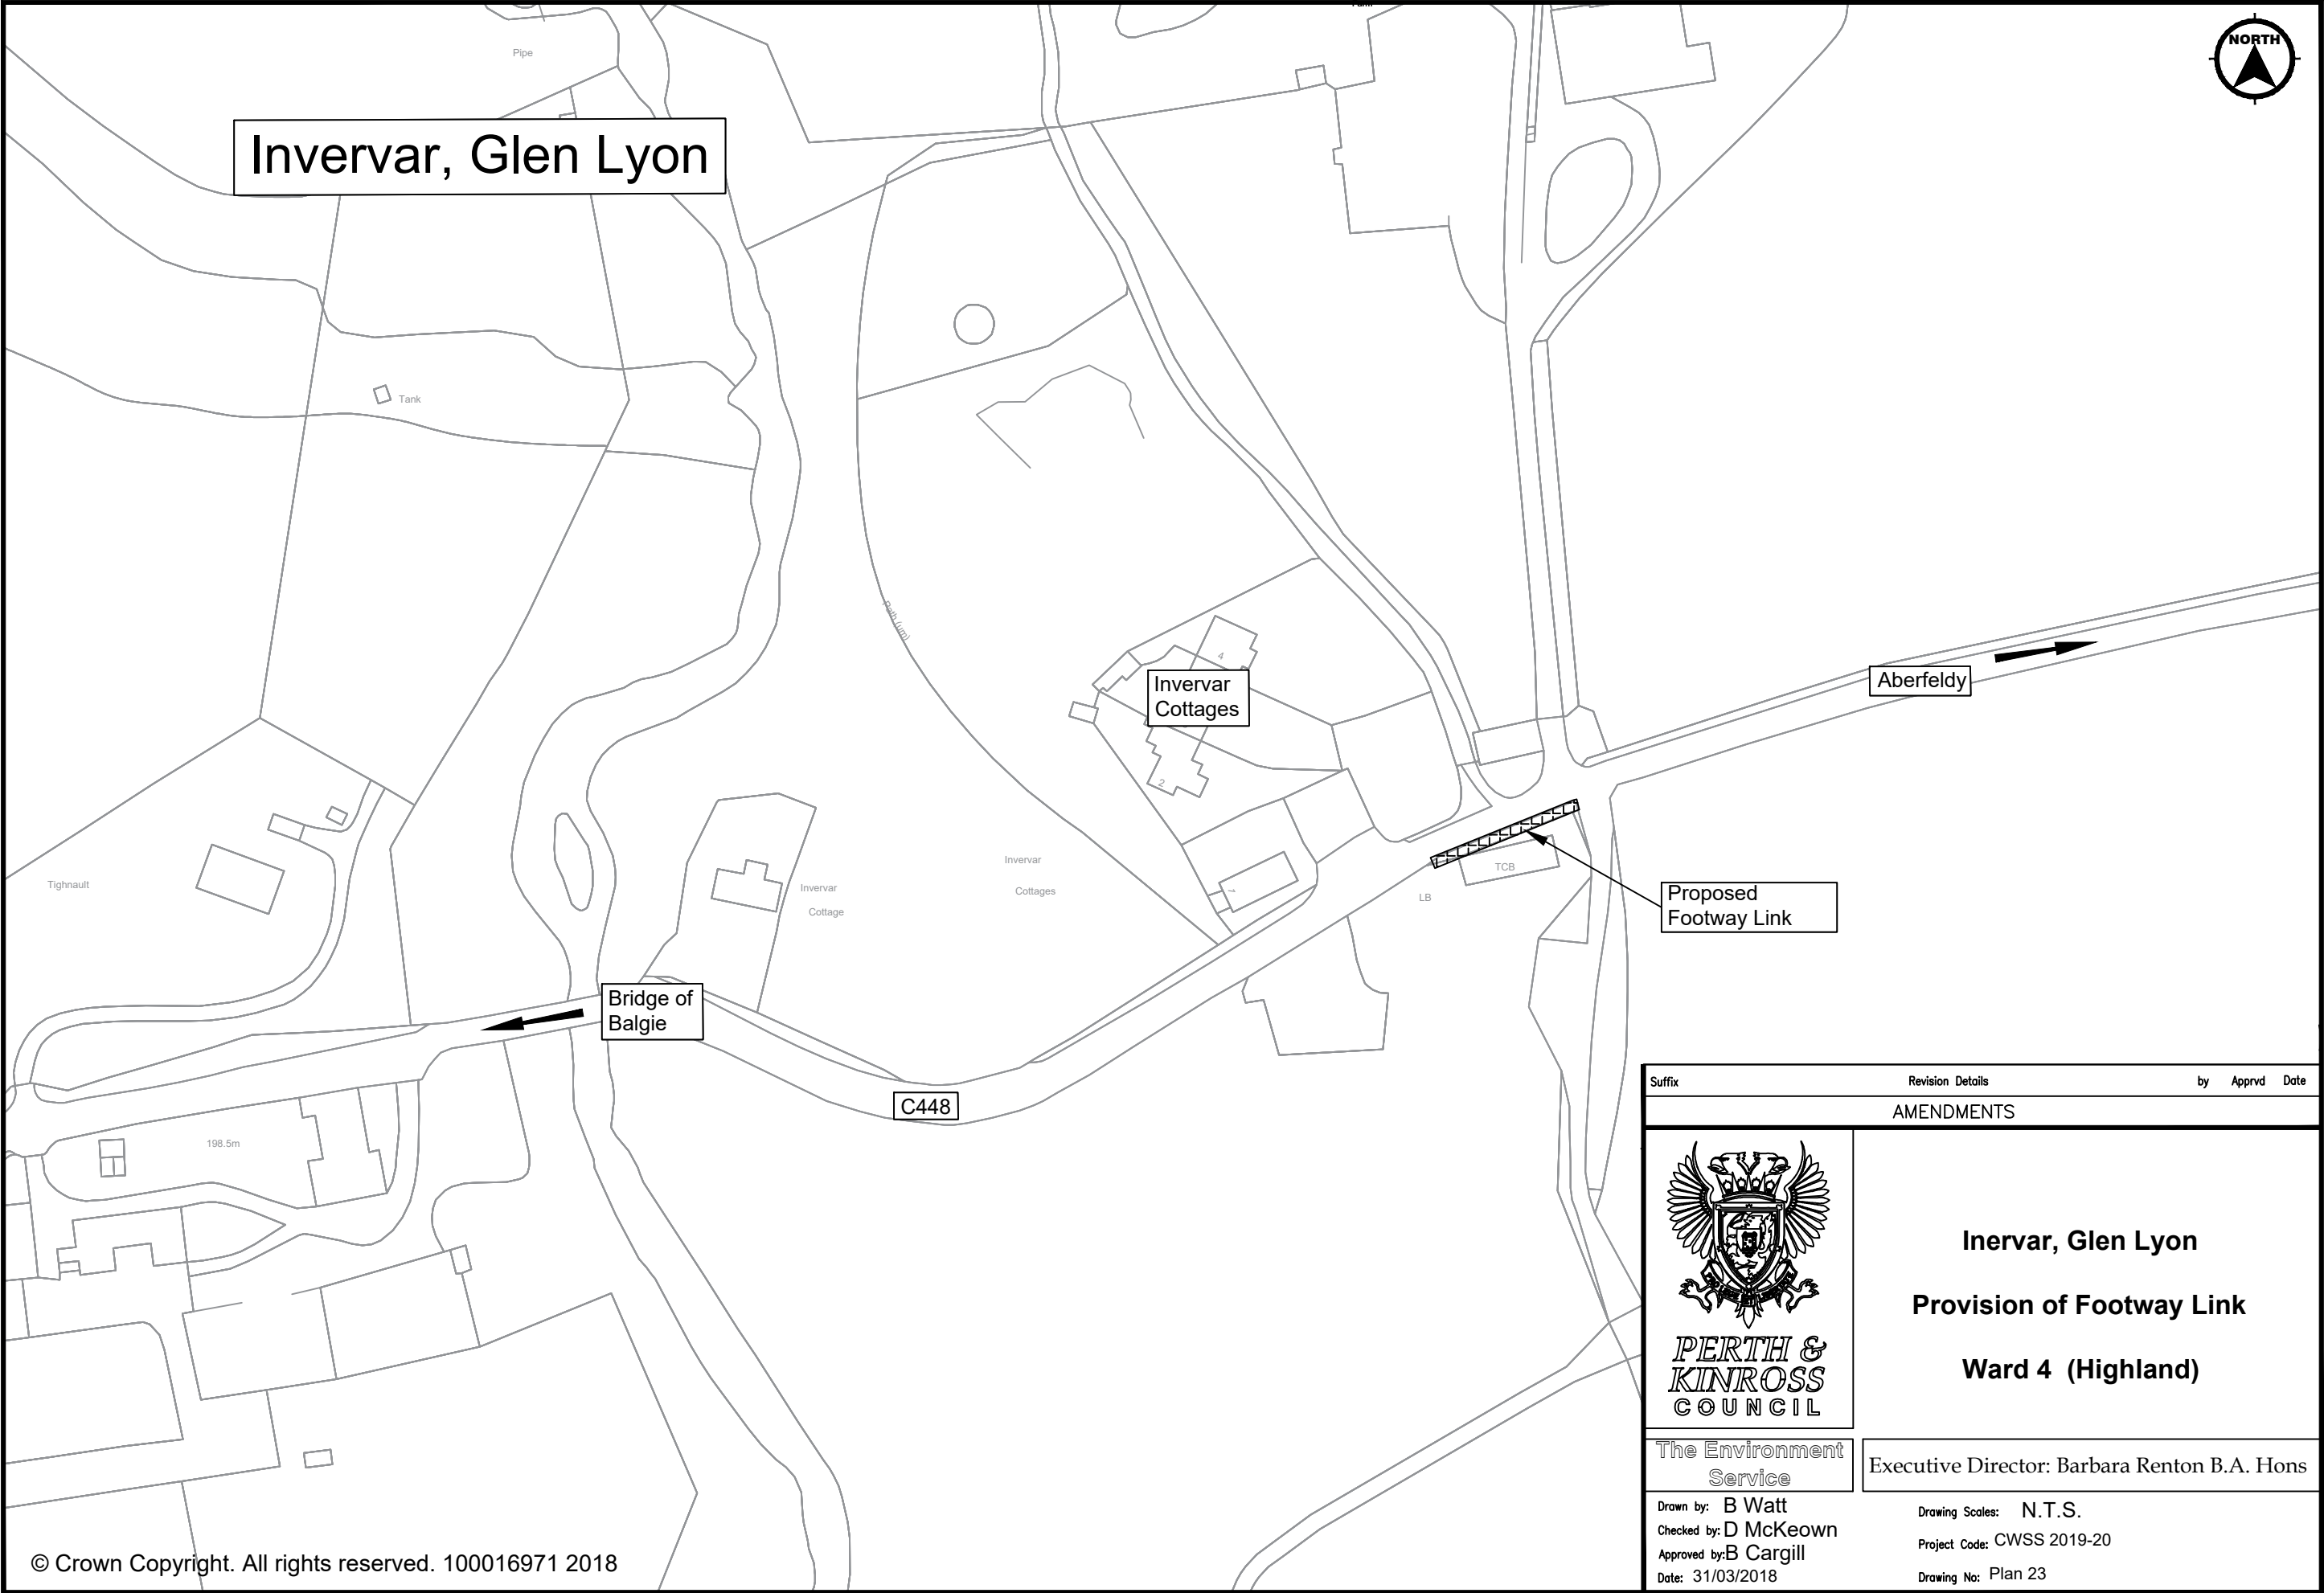


Suffix		Revision Details		by	Apprvd	Date
AMENDMENTS						
 PERTH & KINROSS COUNCIL		Invervar, Glen Lyon Provision of Footway Link Ward 4 (Highland)				
The Environment Service		Executive Director: Barbara Renton B.A. Hons				
Drawn by: B Watt		Drawing Scales: N.T.S.				
Checked by: D McKeown		Project Code: CWSS 2019-20				
Approved by: B Cargill		Drawing No: Plan 23				
Date: 31/03/2018						

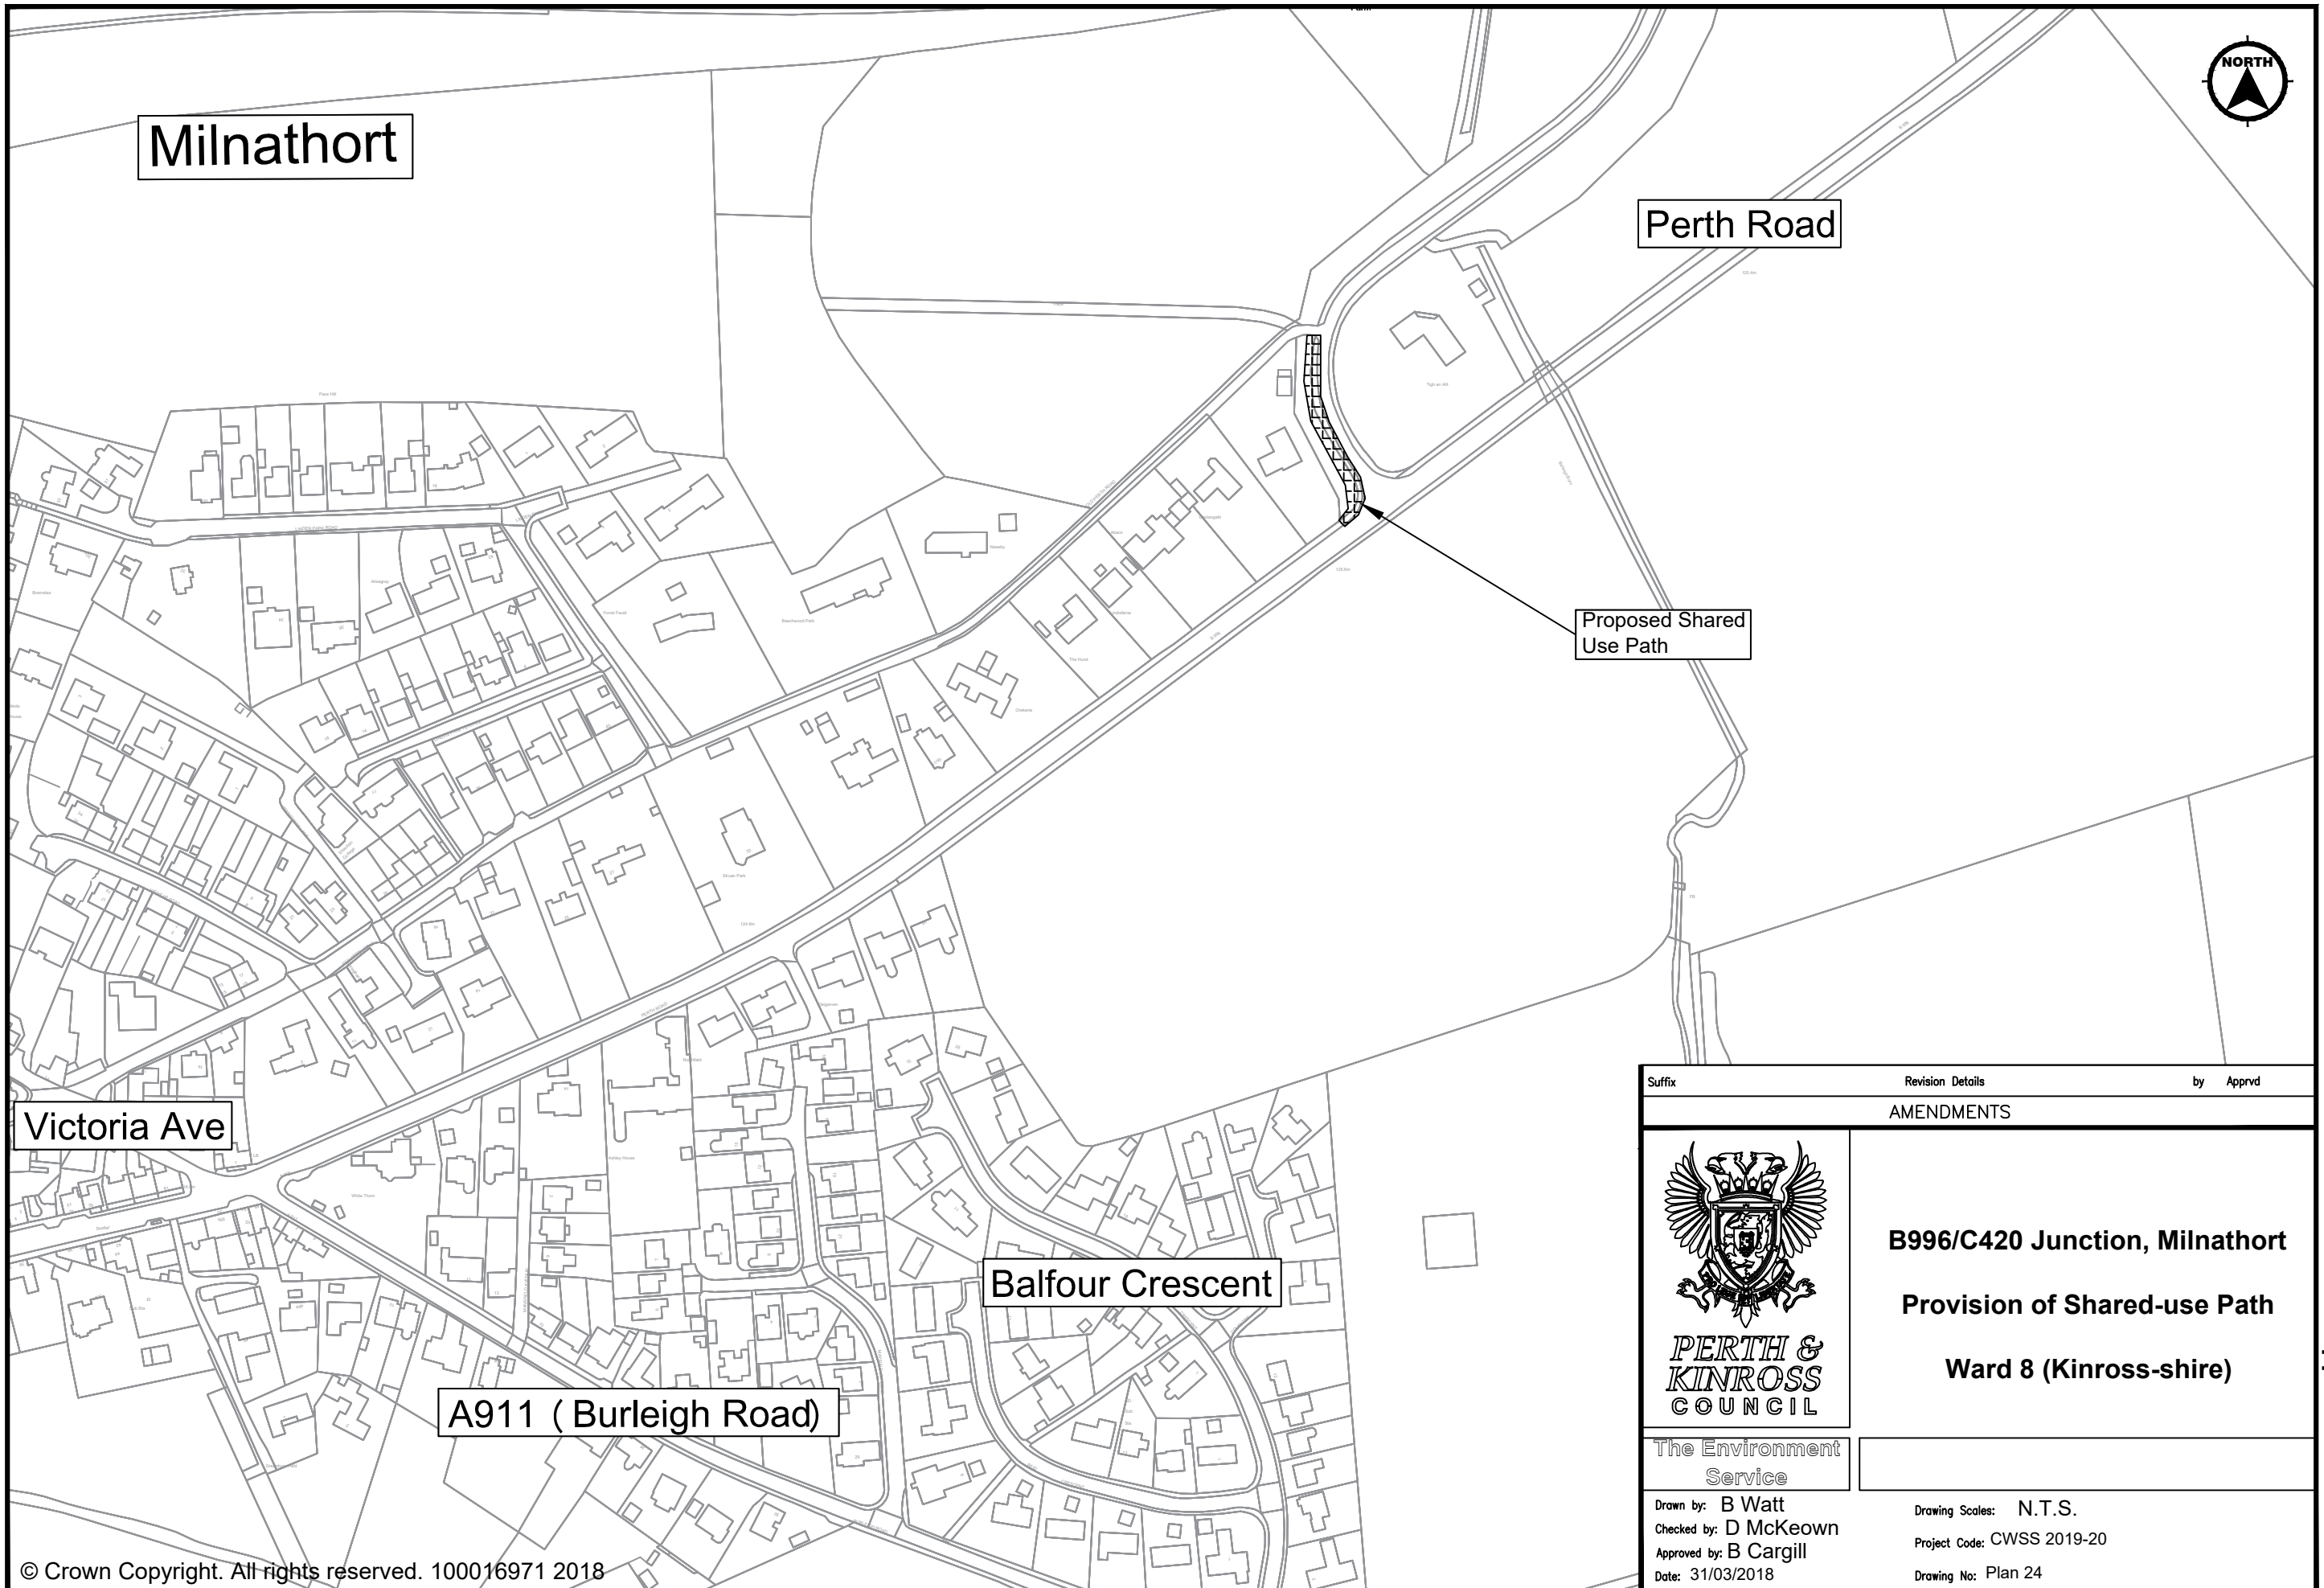


Suffix		Revision Details		by		Apprvd	
AMENDMENTS							
 PERTH & KINROSS COUNCIL		B996/C420 Junction, Milnathort					
		Provision of Shared-use Path					
		Ward 8 (Kinross-shire)					
The Environment Service							
Drawn by: B Watt		Drawing Scales: N.T.S.					
Checked by: D McKeown		Project Code: CWSS 2019-20					
Approved by: B Cargill		Drawing No: Plan 24					
Date: 31/03/2018							

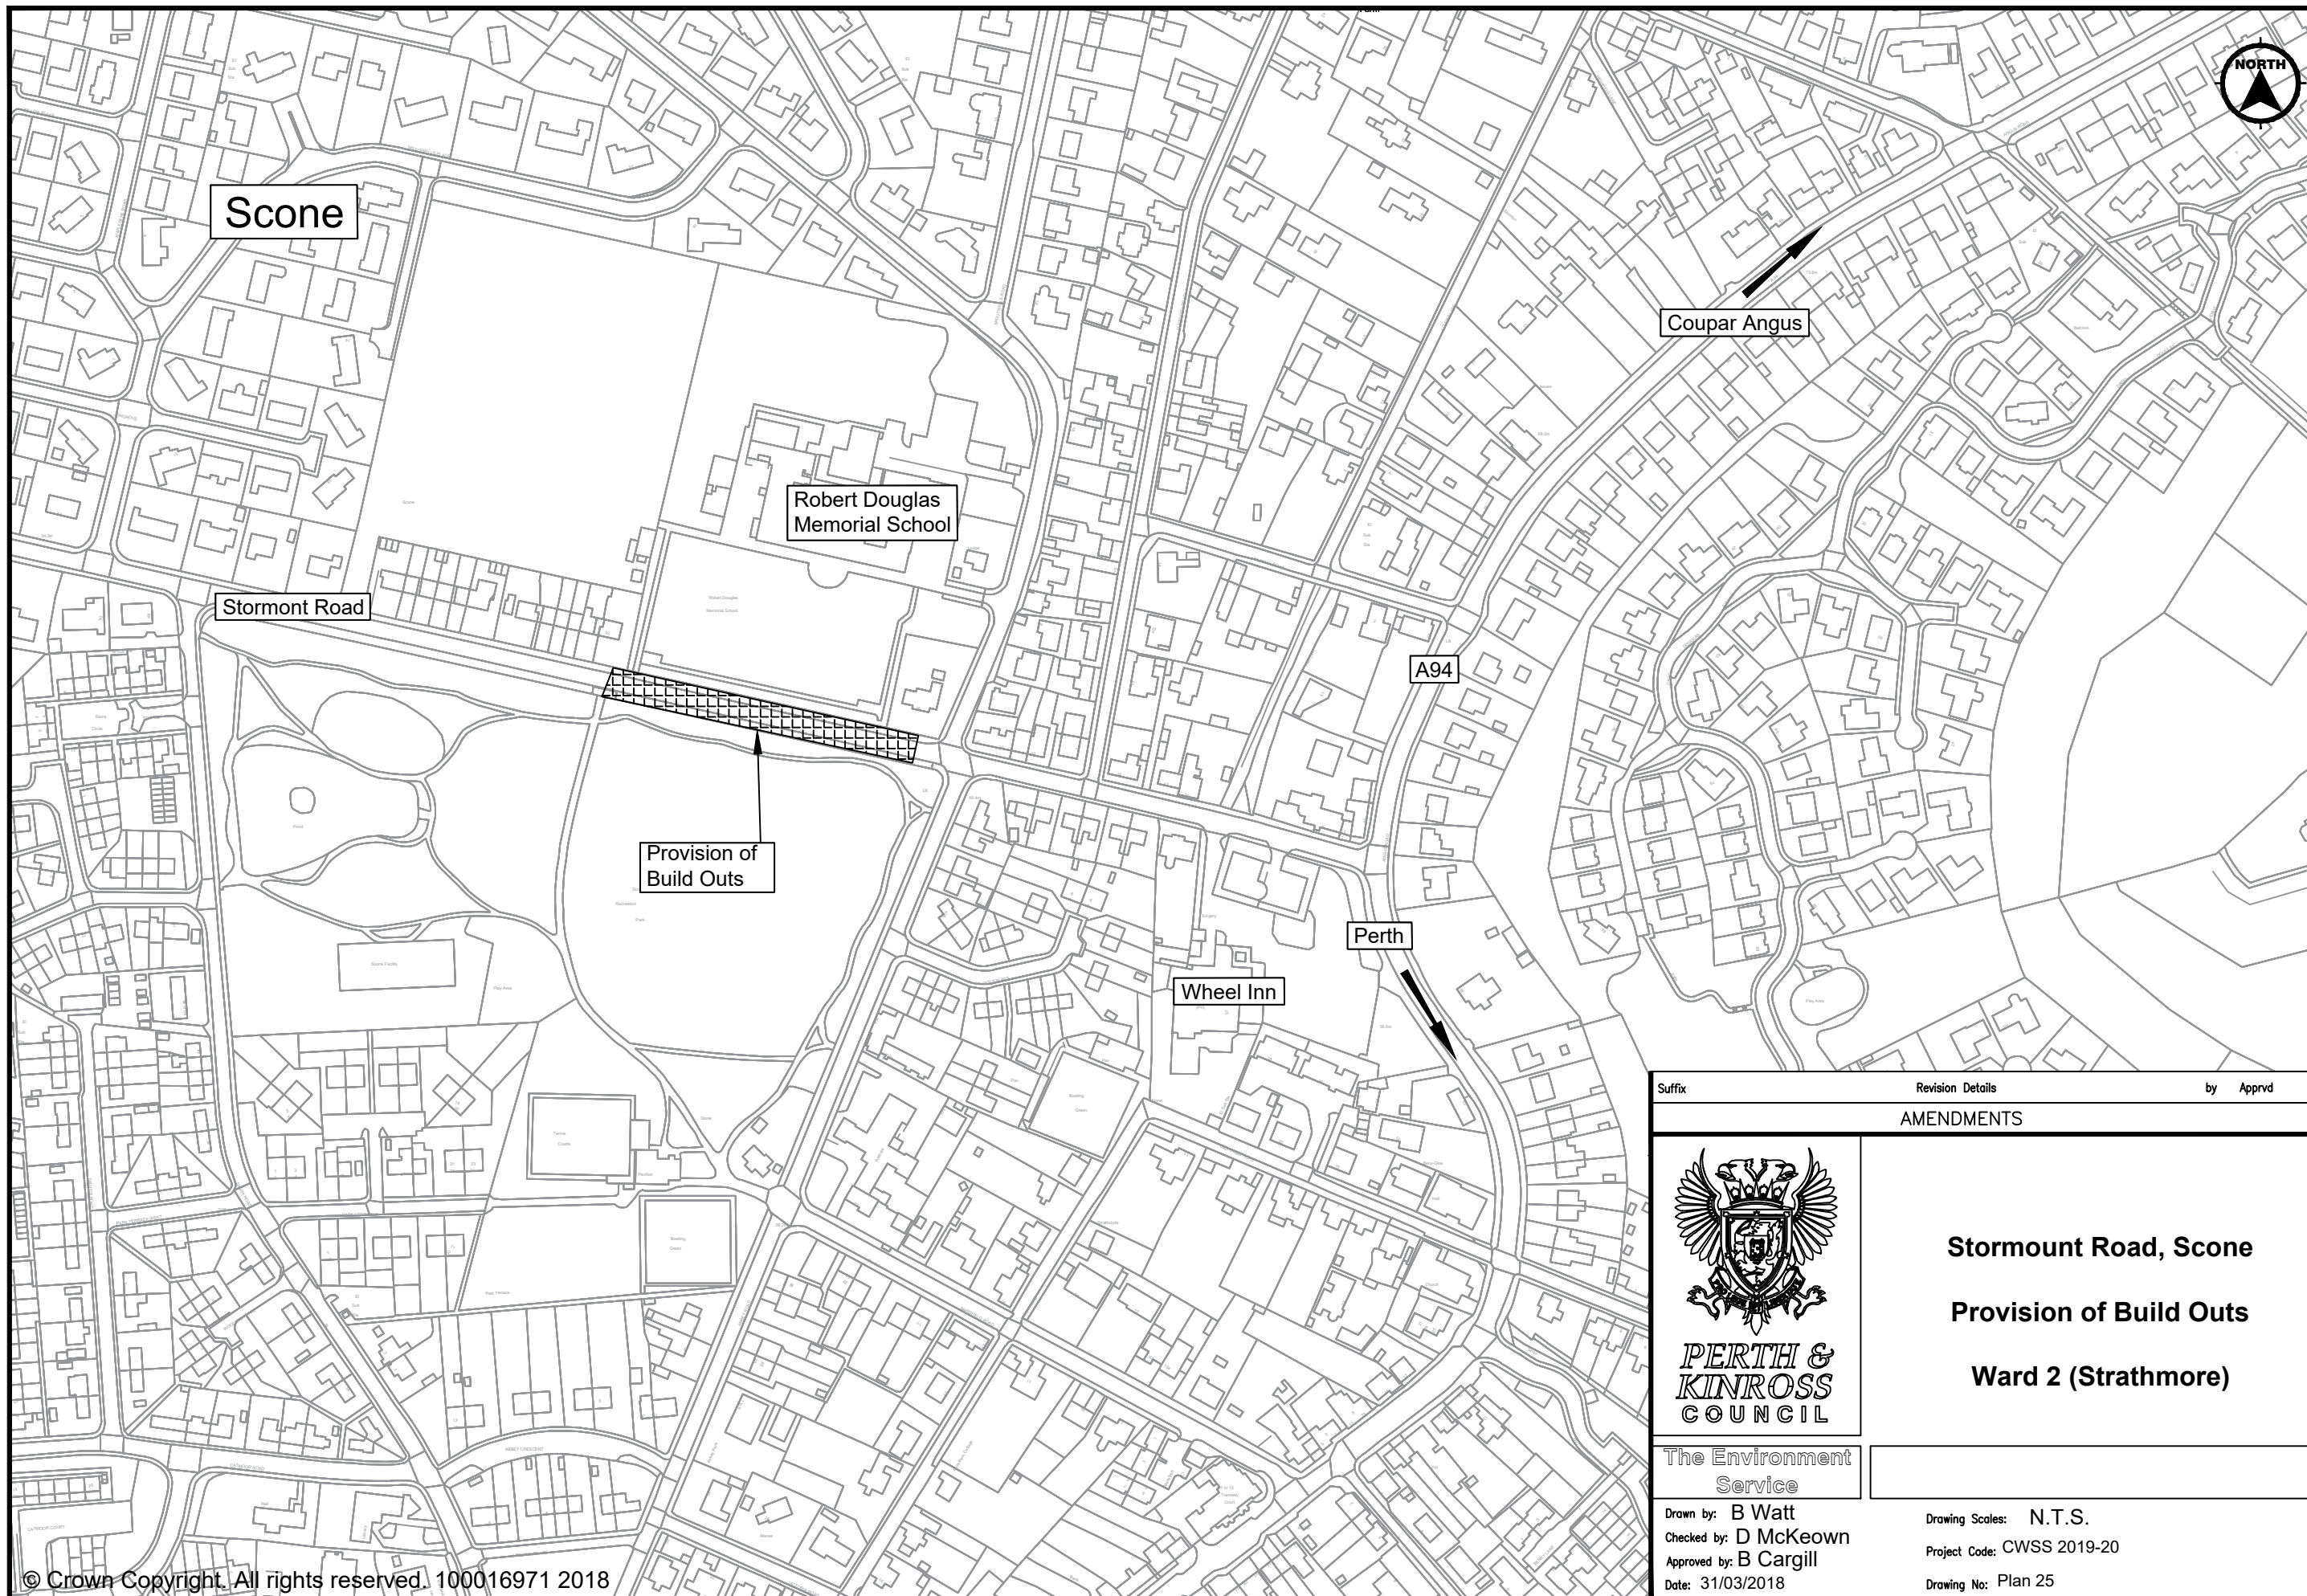

Suffix		Revision Details		by		Apprvd	
AMENDMENTS							
 PERTH & KINROSS COUNCIL				Stormont Road, Scone			
				Provision of Build Outs			
				Ward 2 (Strathmore)			
The Environment Service							
Drawn by: B Watt				Drawing Scales: N.T.S.			
Checked by: D McKeown				Project Code: CWSS 2019-20			
Approved by: B Cargill				Drawing No: Plan 25			
Date: 31/03/2018							

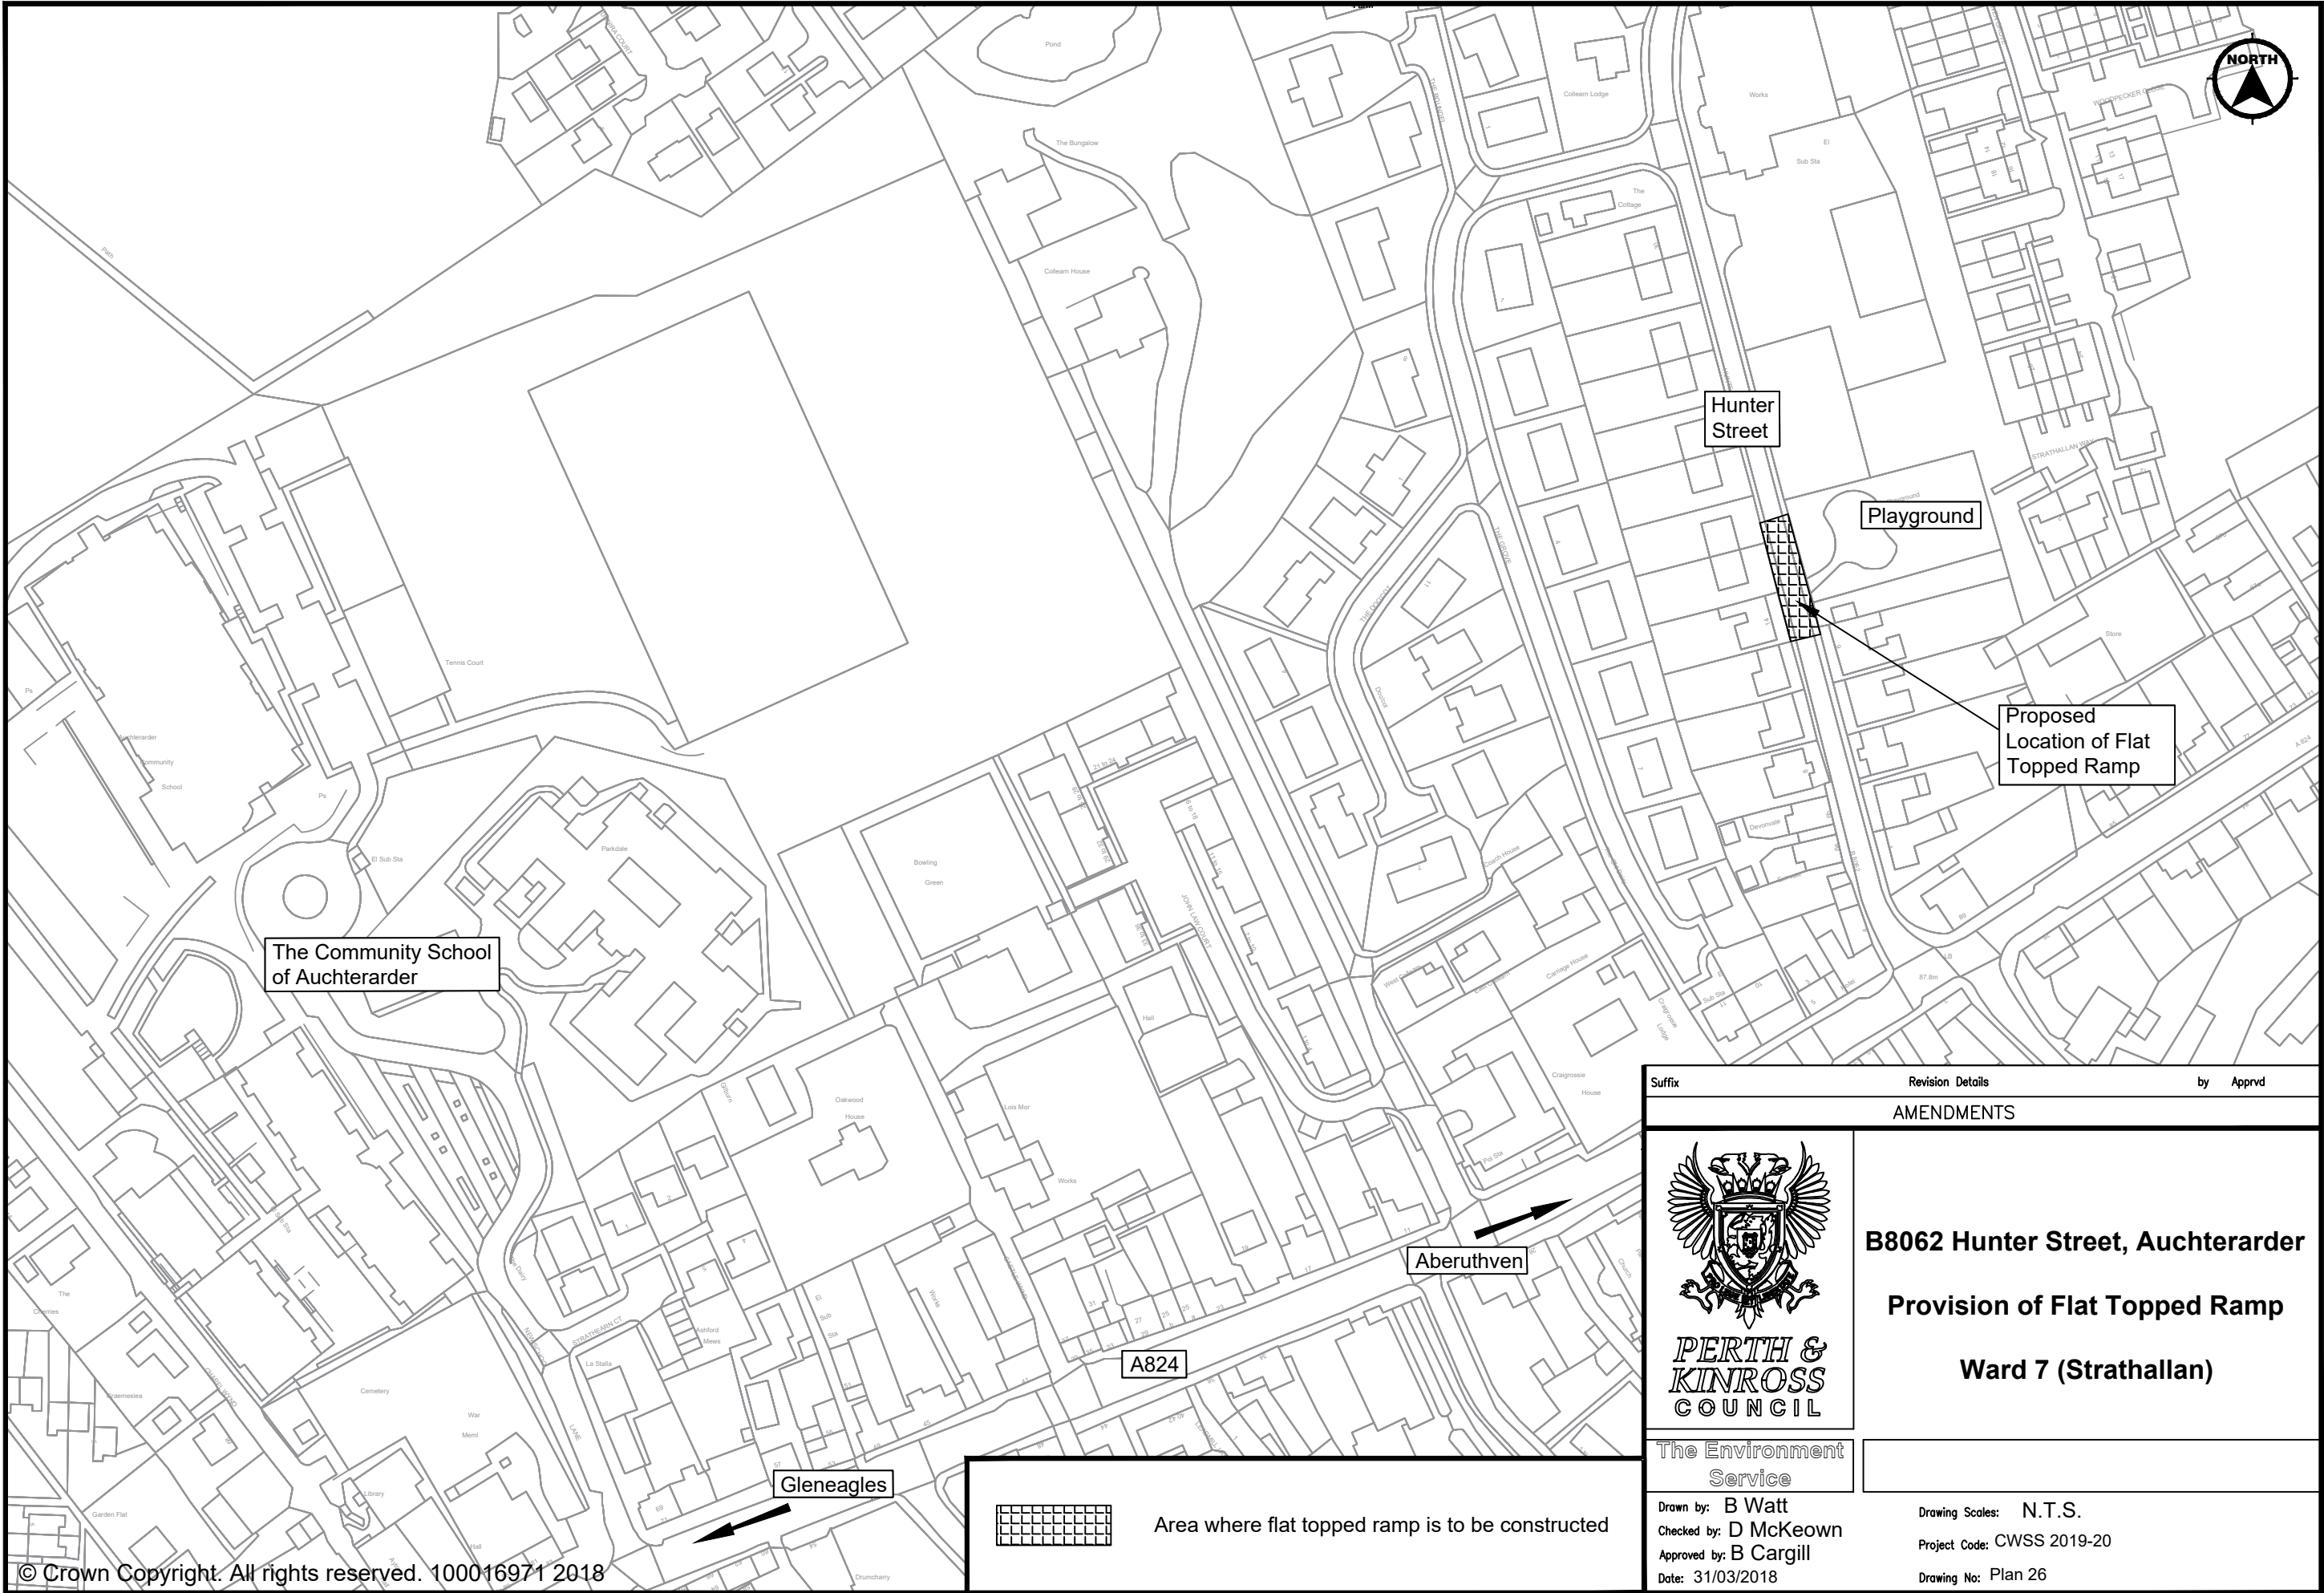


© Crown Copyright. All rights reserved. 100016971 2018

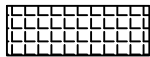

Area where flat topped ramp is to be constructed

Suffix	Revision Details	by	Apprvd
AMENDMENTS			
 PERTH & KINROSS COUNCIL			
B8062 Hunter Street, Auchterarder Provision of Flat Topped Ramp Ward 7 (Strathallan)			
The Environment Service			
Drawn by: B Watt Checked by: D McKeown Approved by: B Cargill Date: 31/03/2018		Drawing Scales: N.T.S. Project Code: CWSS 2019-20 Drawing No: Plan 26	

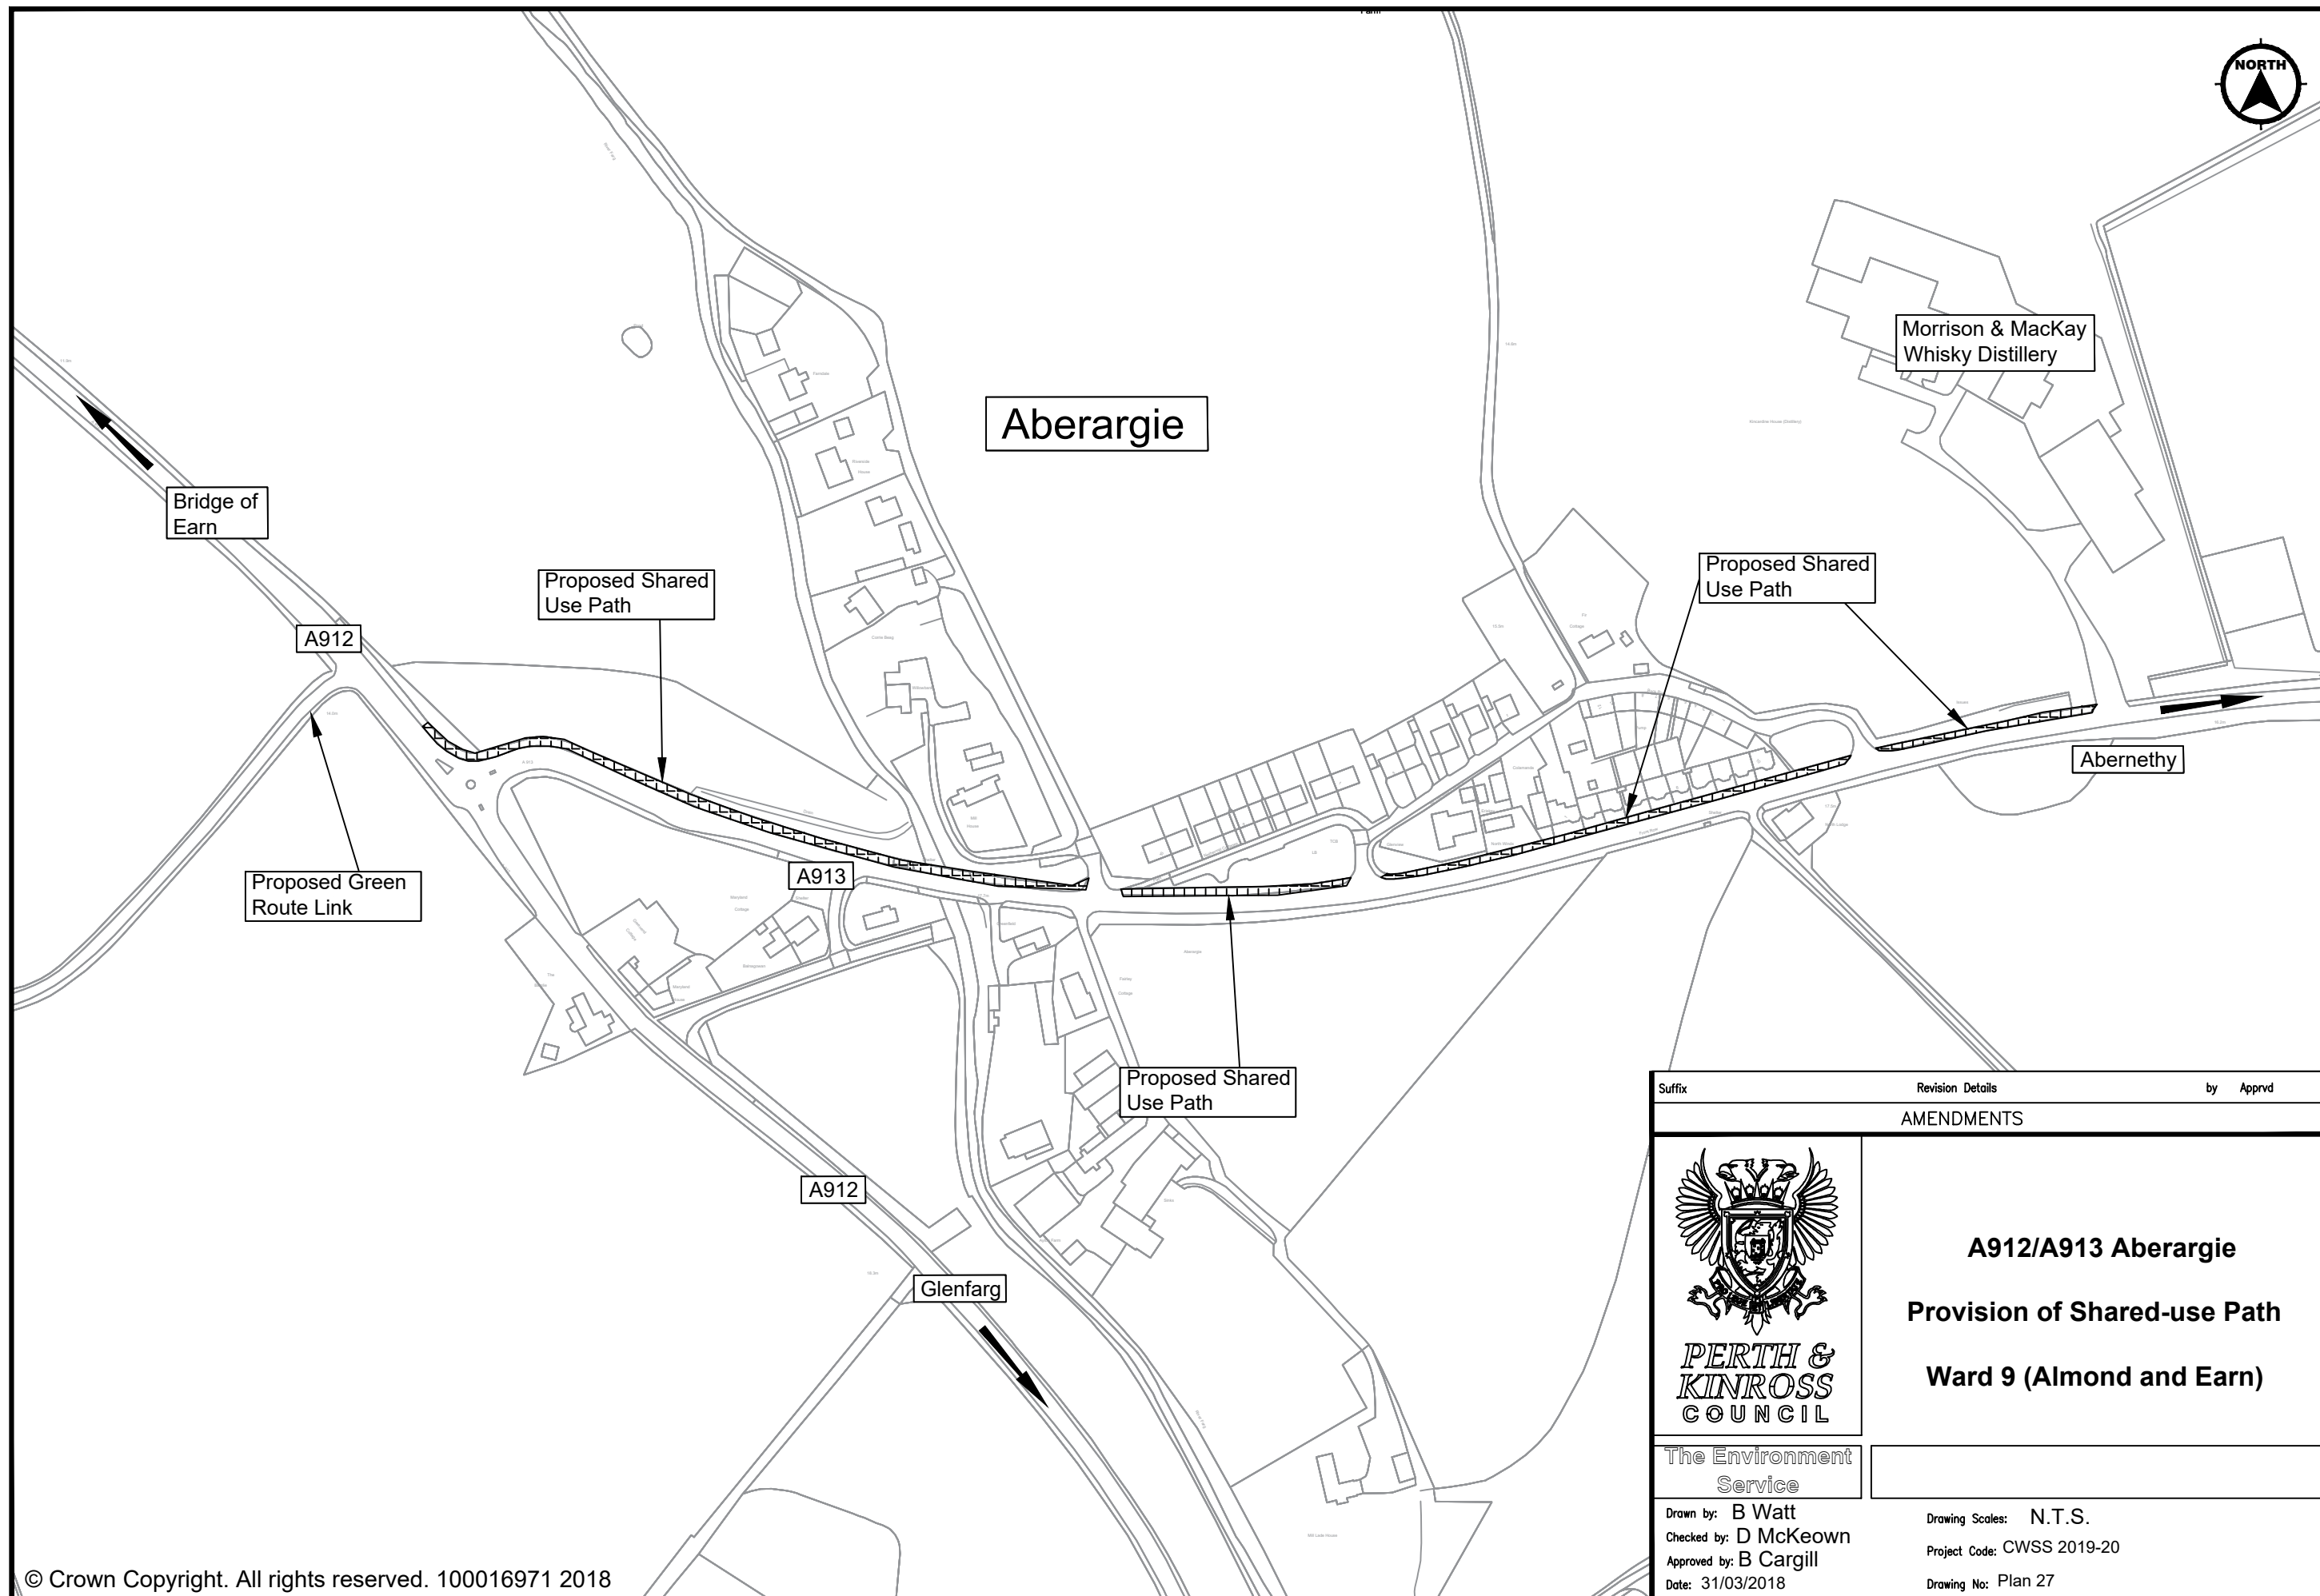

Suffix	Revision Details	by	Apprvd
AMENDMENTS			
 PERTH & KINROSS COUNCIL		A912/A913 Aberargie	
		Provision of Shared-use Path	
The Environment Service		Ward 9 (Almond and Earn)	
Drawn by: B Watt Checked by: D McKeown Approved by: B Cargill Date: 31/03/2018		Drawing Scales: N.T.S. Project Code: CWSS 2019-20 Drawing No: Plan 27	