




© Crown copyright and database rights 2018 Ordnance Survey 100016971. You are permitted to use this data solely to enable you to respond to, or interact with, the organisation that provided you with the data. You are not permitted to copy, sub-licence, distribute or sell any of this data to third parties in any form.

Scale 1:25000

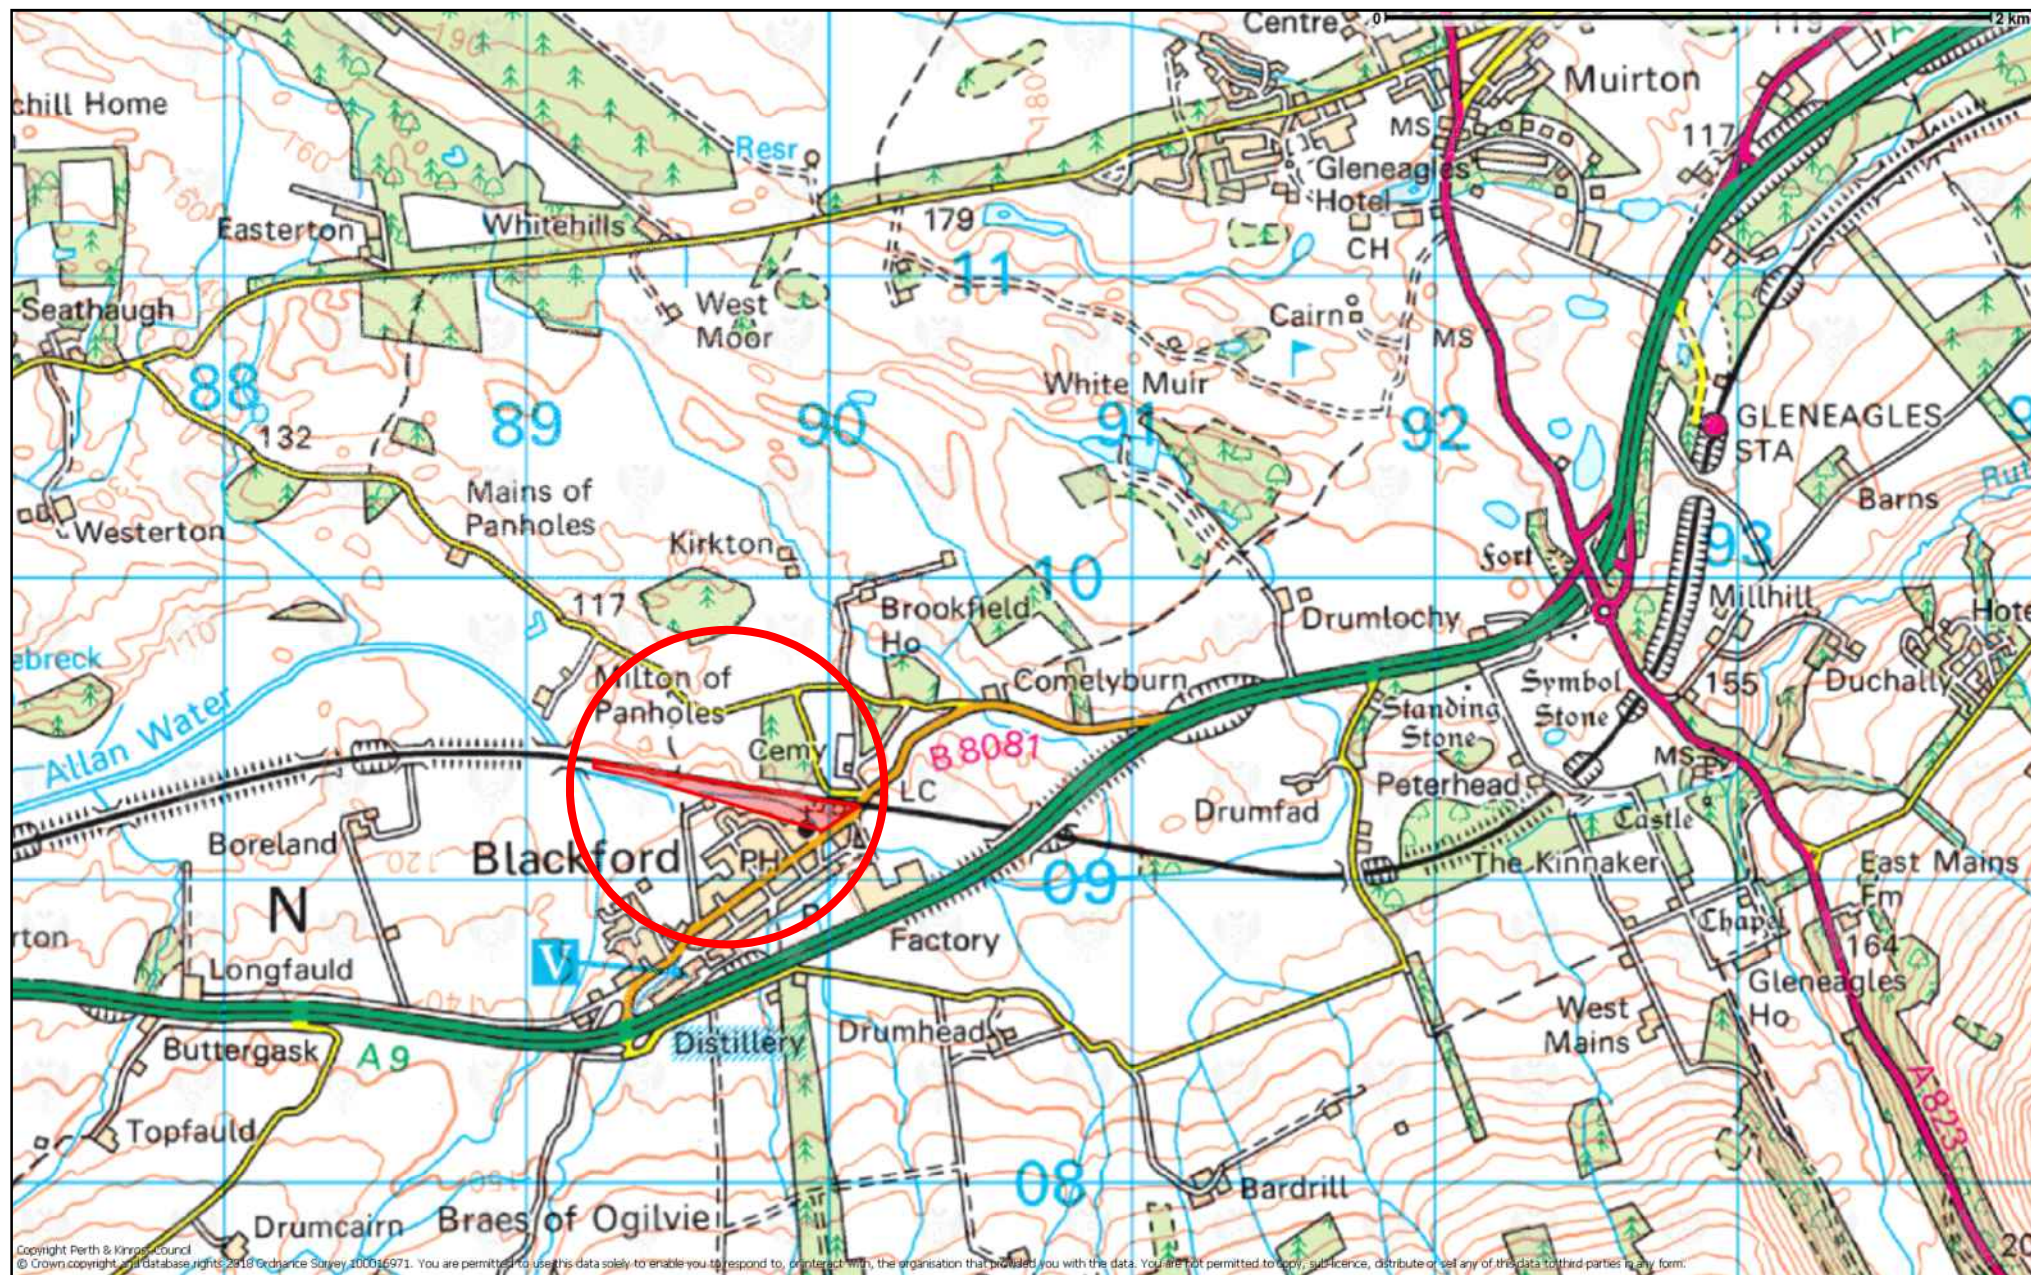

18/01191/FLL

Alterations and extension to rail yard including associated works (revised design and layout and addition of welfare cabin) (previous committee decision) Yard, Moray Street, Blackford

