


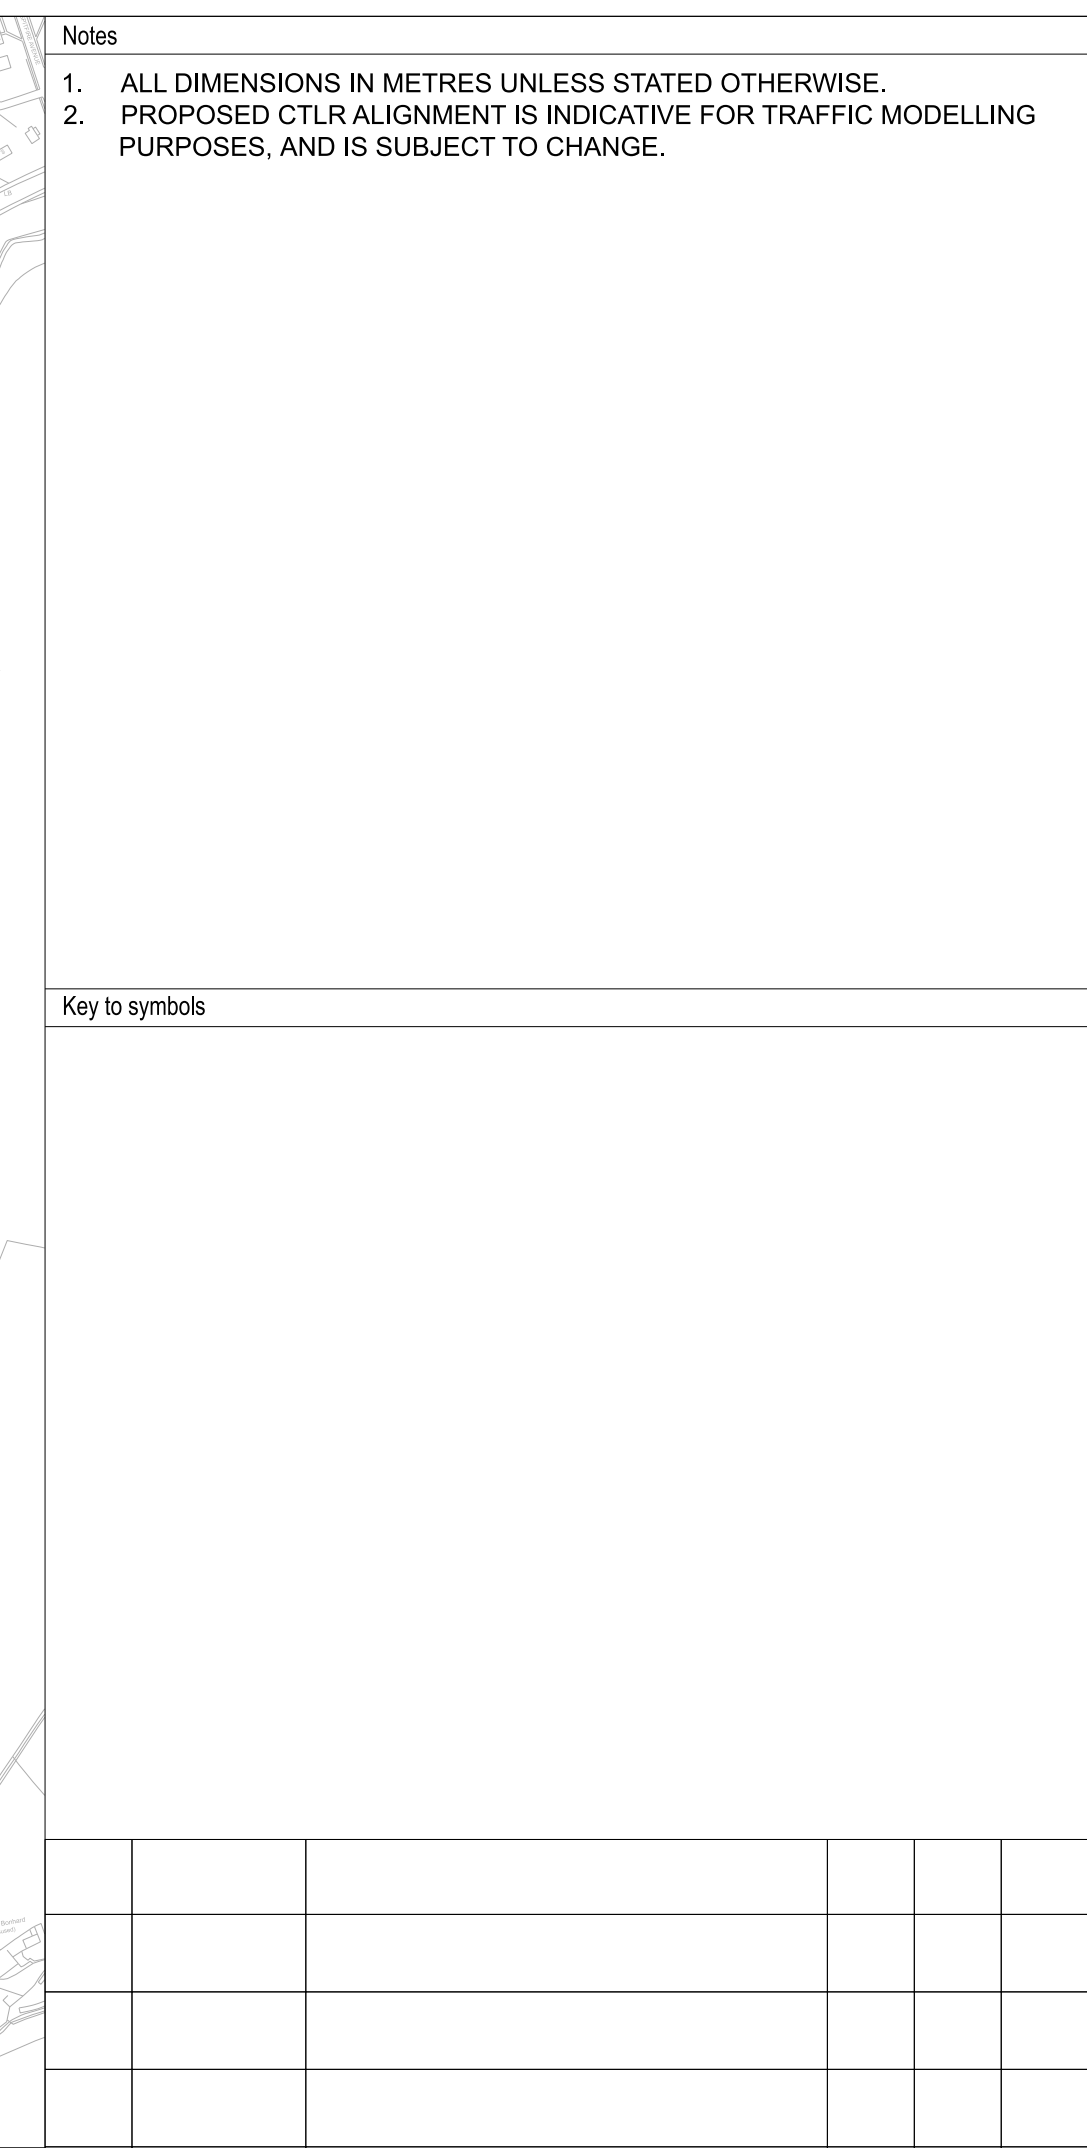

pw:\CSPW\Int.grontmij.net:PW_UK Production\Documents\Projects\Transportation\119046 - CTRL\Highways\Mainline Geometric layout\Drgs & Models - Sketches\119046-SWECO-HML-000-SK-D-00084