



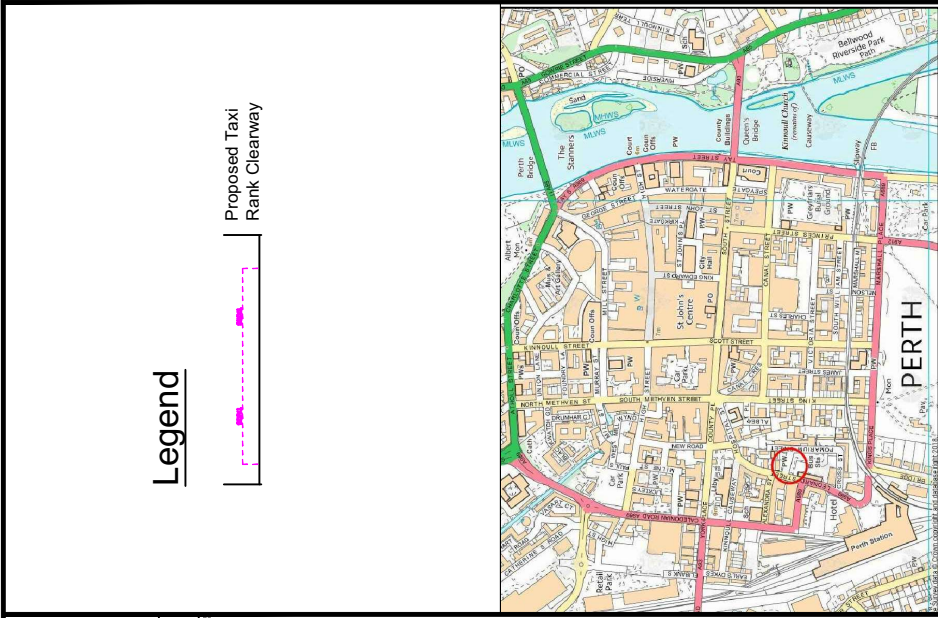

Legend

Proposed Taxi Rank Clearway

Suffix	Revision Details	by	Appnd	Date
	AMENDMENTS			

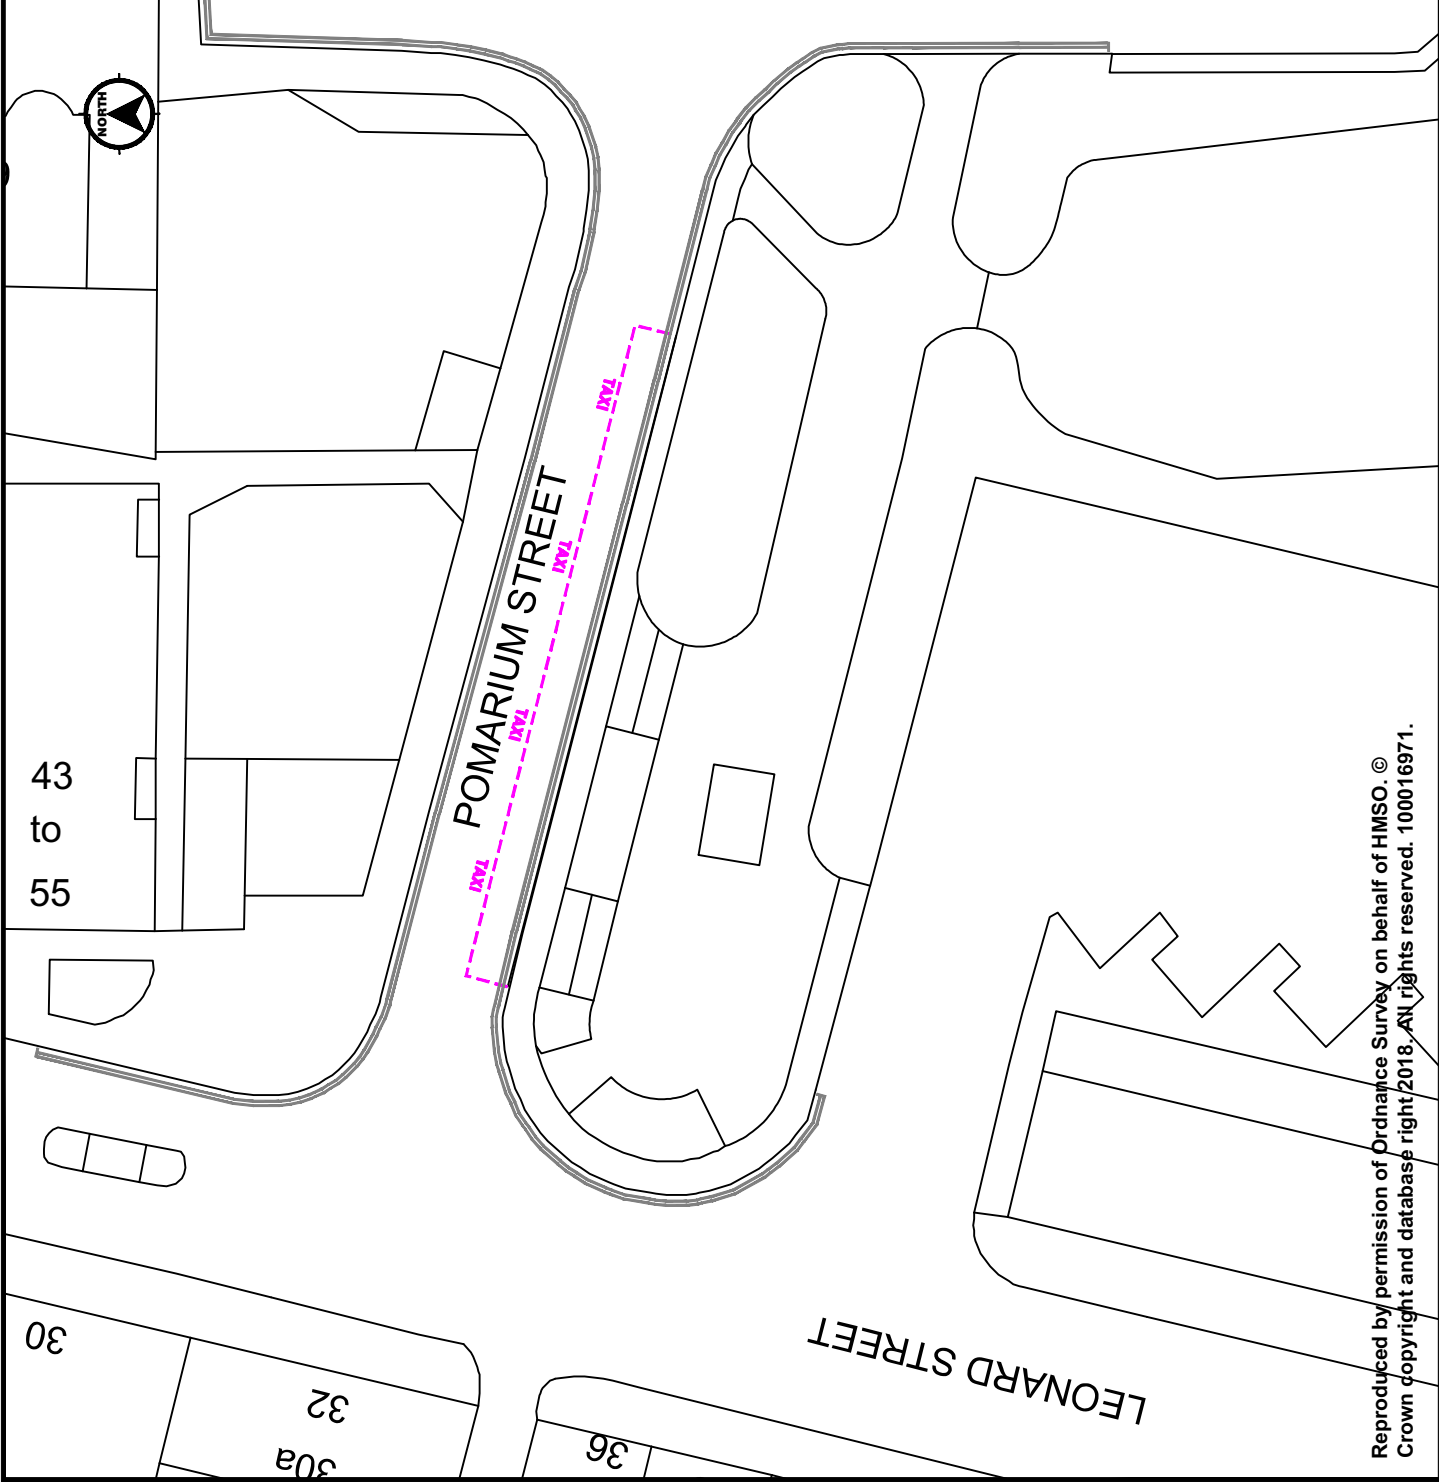

PERTH & KINROSS COUNCIL

PERTH & KINROSS COUNCIL
(TAXI RANK CLEARWAYS)
ORDER 201X

Pomarium Street, Perth

Appendix 2

Executive Director - B.Renton BA Hons

Drawn by: C BEATTIE
Checked by: D McKEOWN
Approved by: B CARGILL
Date: 20/11/2018

Drawing Scale: NTS
Project Code: *****
Drawing No: Plan-02