



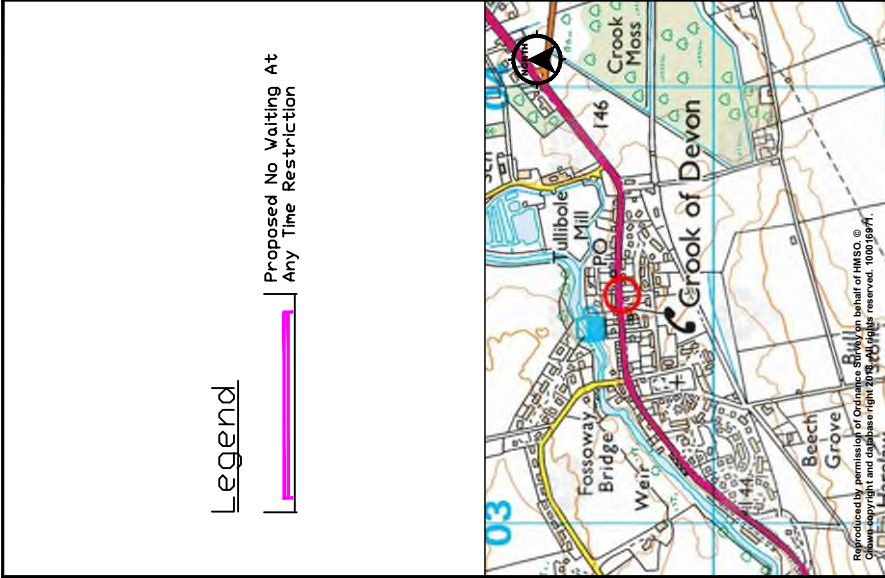

Legend

Proposed No Waiting At
Any Time Restriction

Surfix	Revision Details	By	Apprd	Date
AMENDMENTS				

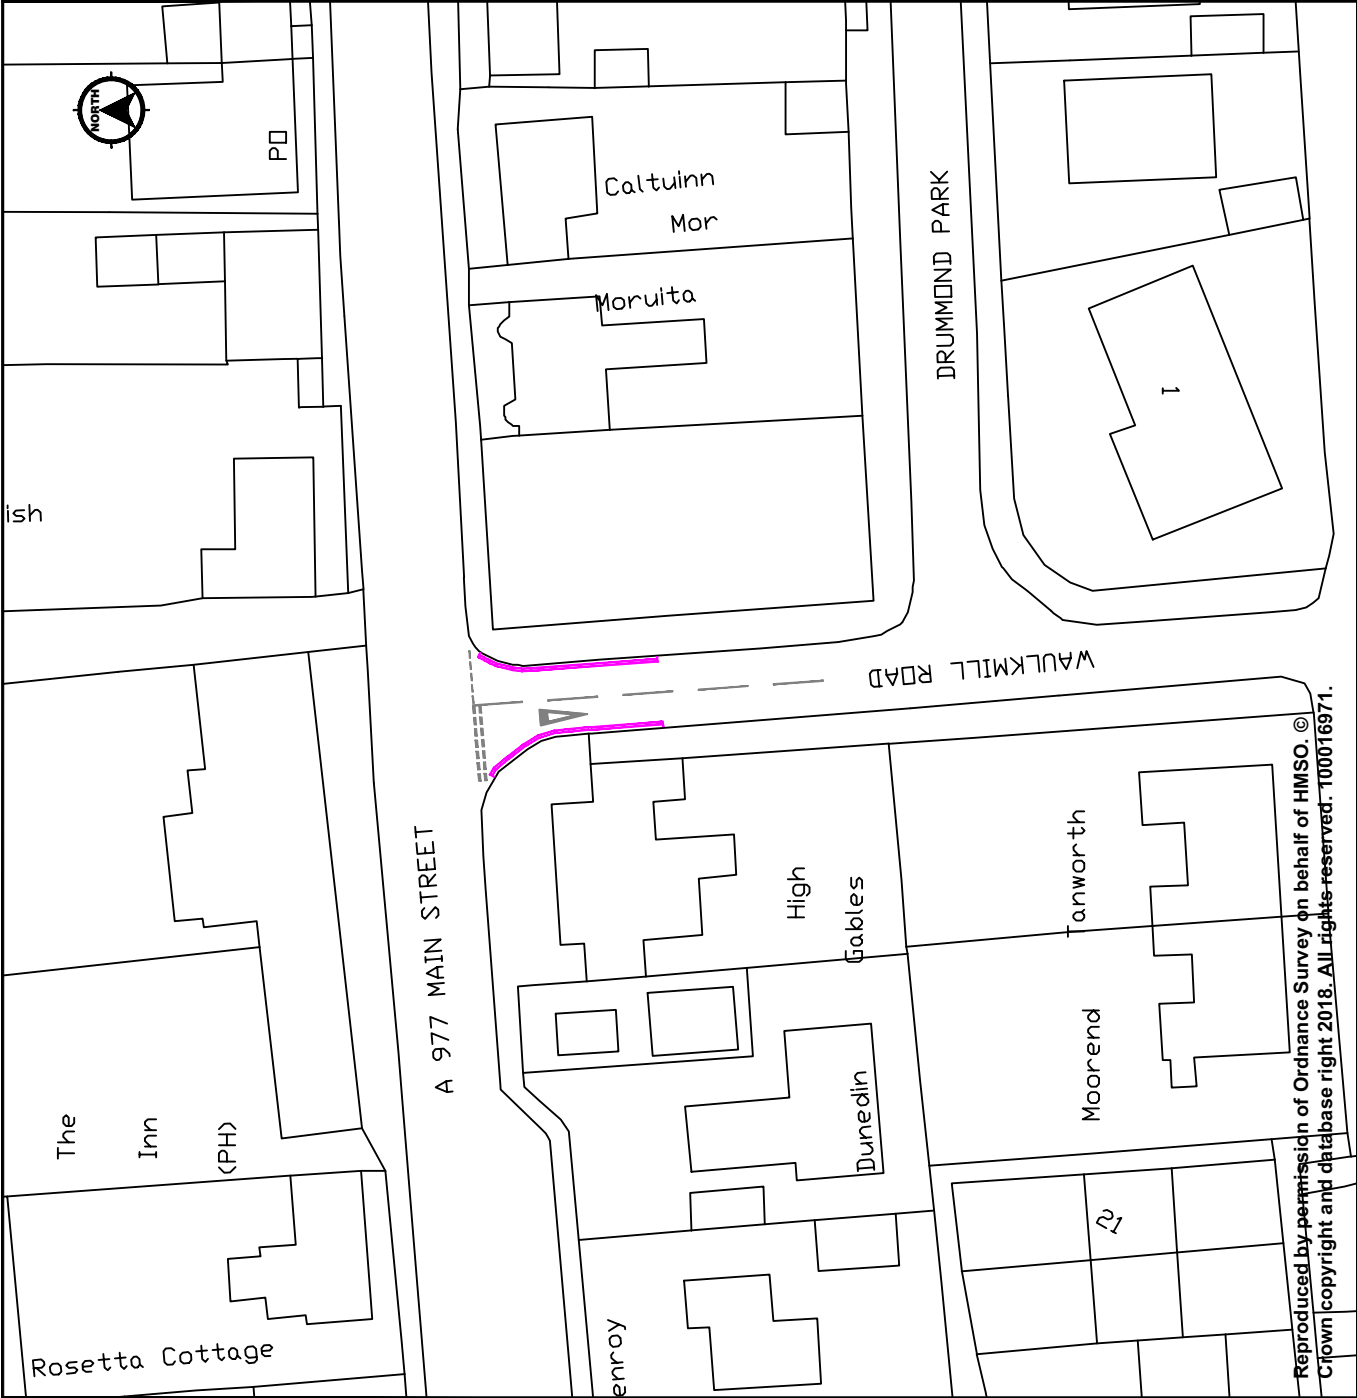

PERTH &
KINROSS
COUNCIL

Proposed No Waiting At Any
Time Restrictions
Waulkmill Road,
Crook of Devon
Appendix 1

Housing &
Environment

Executive Director - B Renton BA Hons

Drawn by: C BEATTIE	Drawing Scale: NTS
Checked by: D MCKEDOWN	Project Code: 100016971
Approved by: B CARGILL	Drawing No: 100016971-1
Date: 20/06/2018	

Reproduced by permission of Ordnance Survey on behalf of HMSO. ©
Crown copyright and database right 2018. All rights reserved. 100016971.