


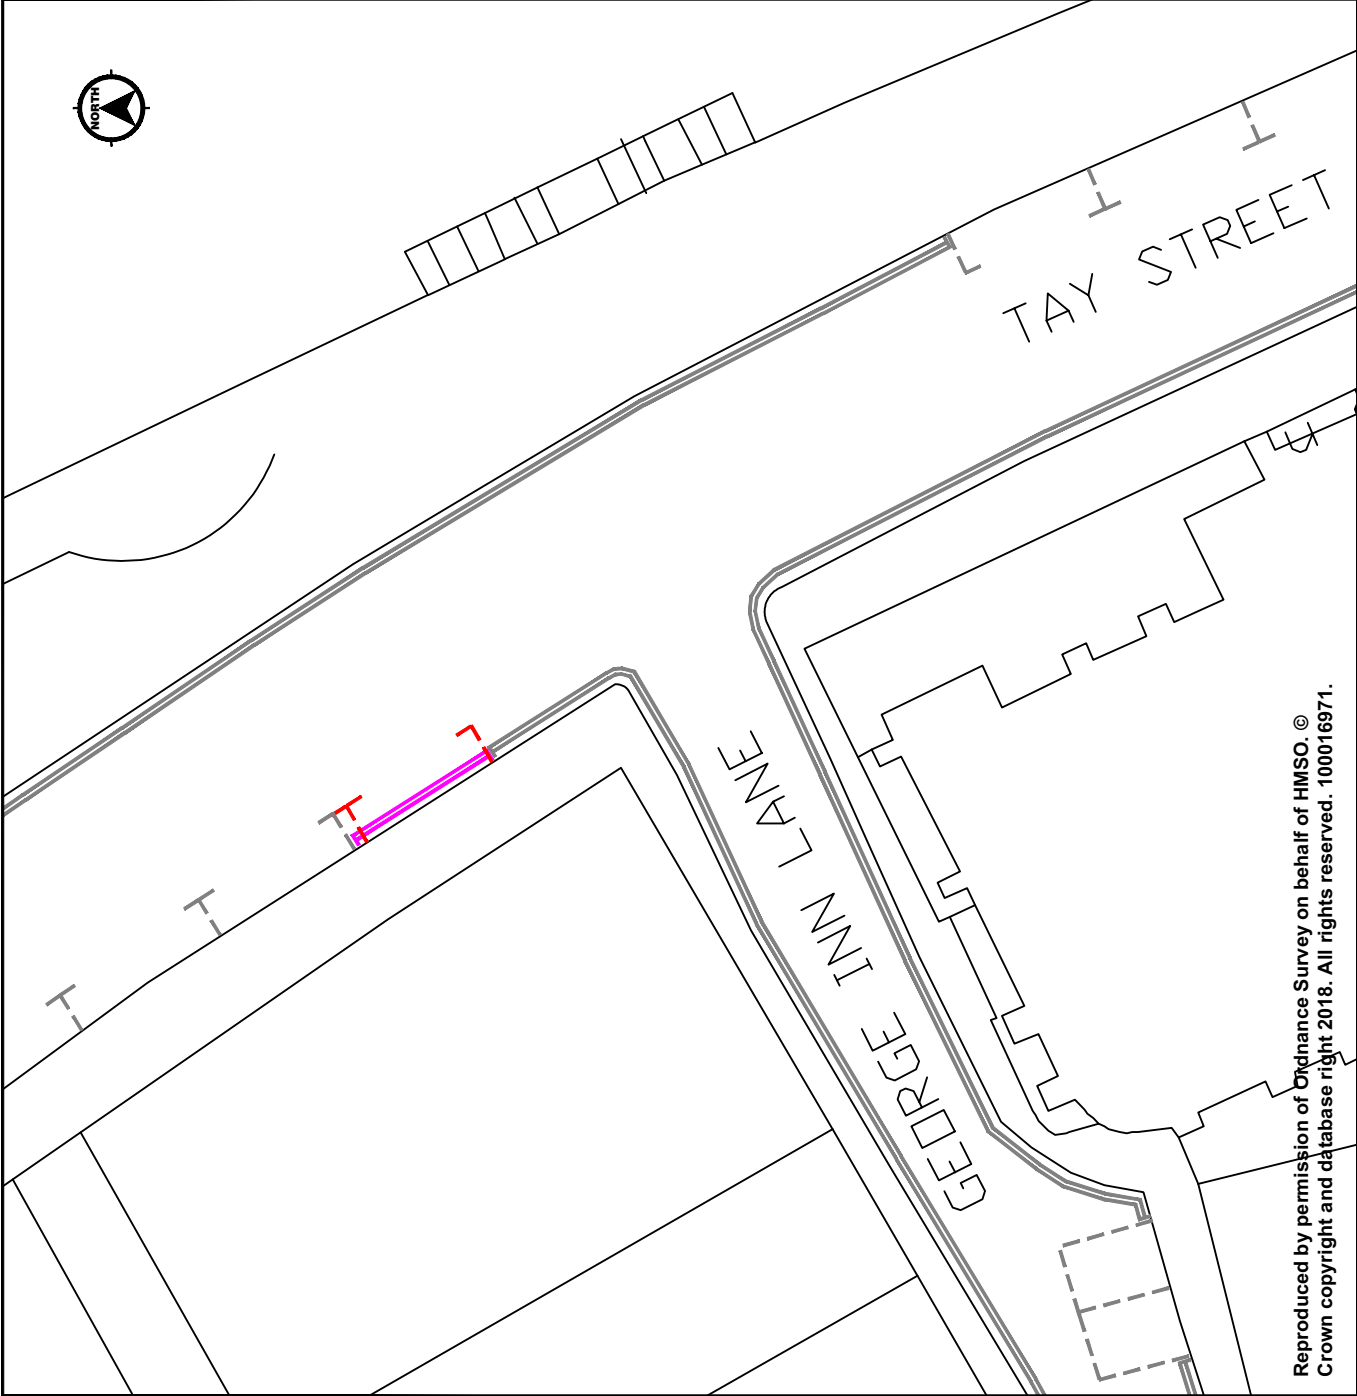

Legend

- Existing No Waiting At Any Time Restriction
- Proposed No Waiting At Any Time Restriction
- Existing Pay & Display Parking Bays
- Proposed Removal of Pay & Display Parking Bay



Surfix	Revision Details	by	Appnd	Date
AMENDMENTS				



PERTH & KINROSS COUNCIL

Proposed Introduce of
No Waiting At Any Time
Restriction
Tay Street, Perth
Appendix 1

Housing & Environment

Executive Director - B Renton BA Hons

Drawn by: C BEATTIE
Checked by: D MCKEDOWN
Approved by: B CARGILL
Date: 20/06/2018

Drawing Scale: NTS
Project Code: 200000000
Drawing No: 200000000_01