





Legend

- Area of footway/footpath to be re-determined as shared use.
- Existing shared-use path (Provost's Walk)
- Existing path

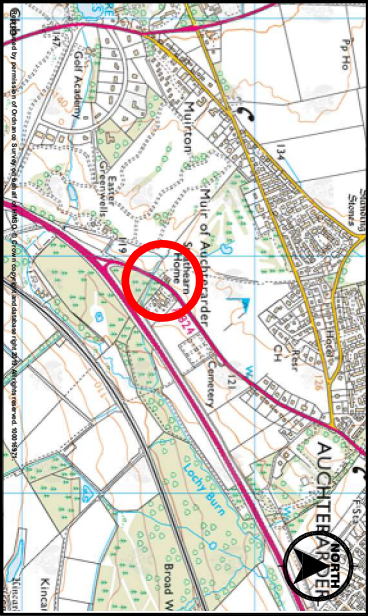

Suffix	Revision Details	by	Apprd	Date
	AMENDMENTS			

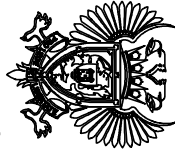

PERTH & KINROSS COUNCIL

PERTH AND KINROSS COUNCIL  
WESTERN ROAD, AUCHTERARDER  
(RE-DETERMINATION OF MEANS OF  
EXERCISE OF PUBLIC RIGHT OF  
PASSAGE) ORDER 201\*

Appendix 1

Housing & Environment

Executive Director - Birenon BA Hours

Drawn by: BW  
Checked by: MO  
Approved by: BC  
Date: 05/09/19

Drawing Scale: NTS  
Project Code: 48800  
Drawing No: 4880001