


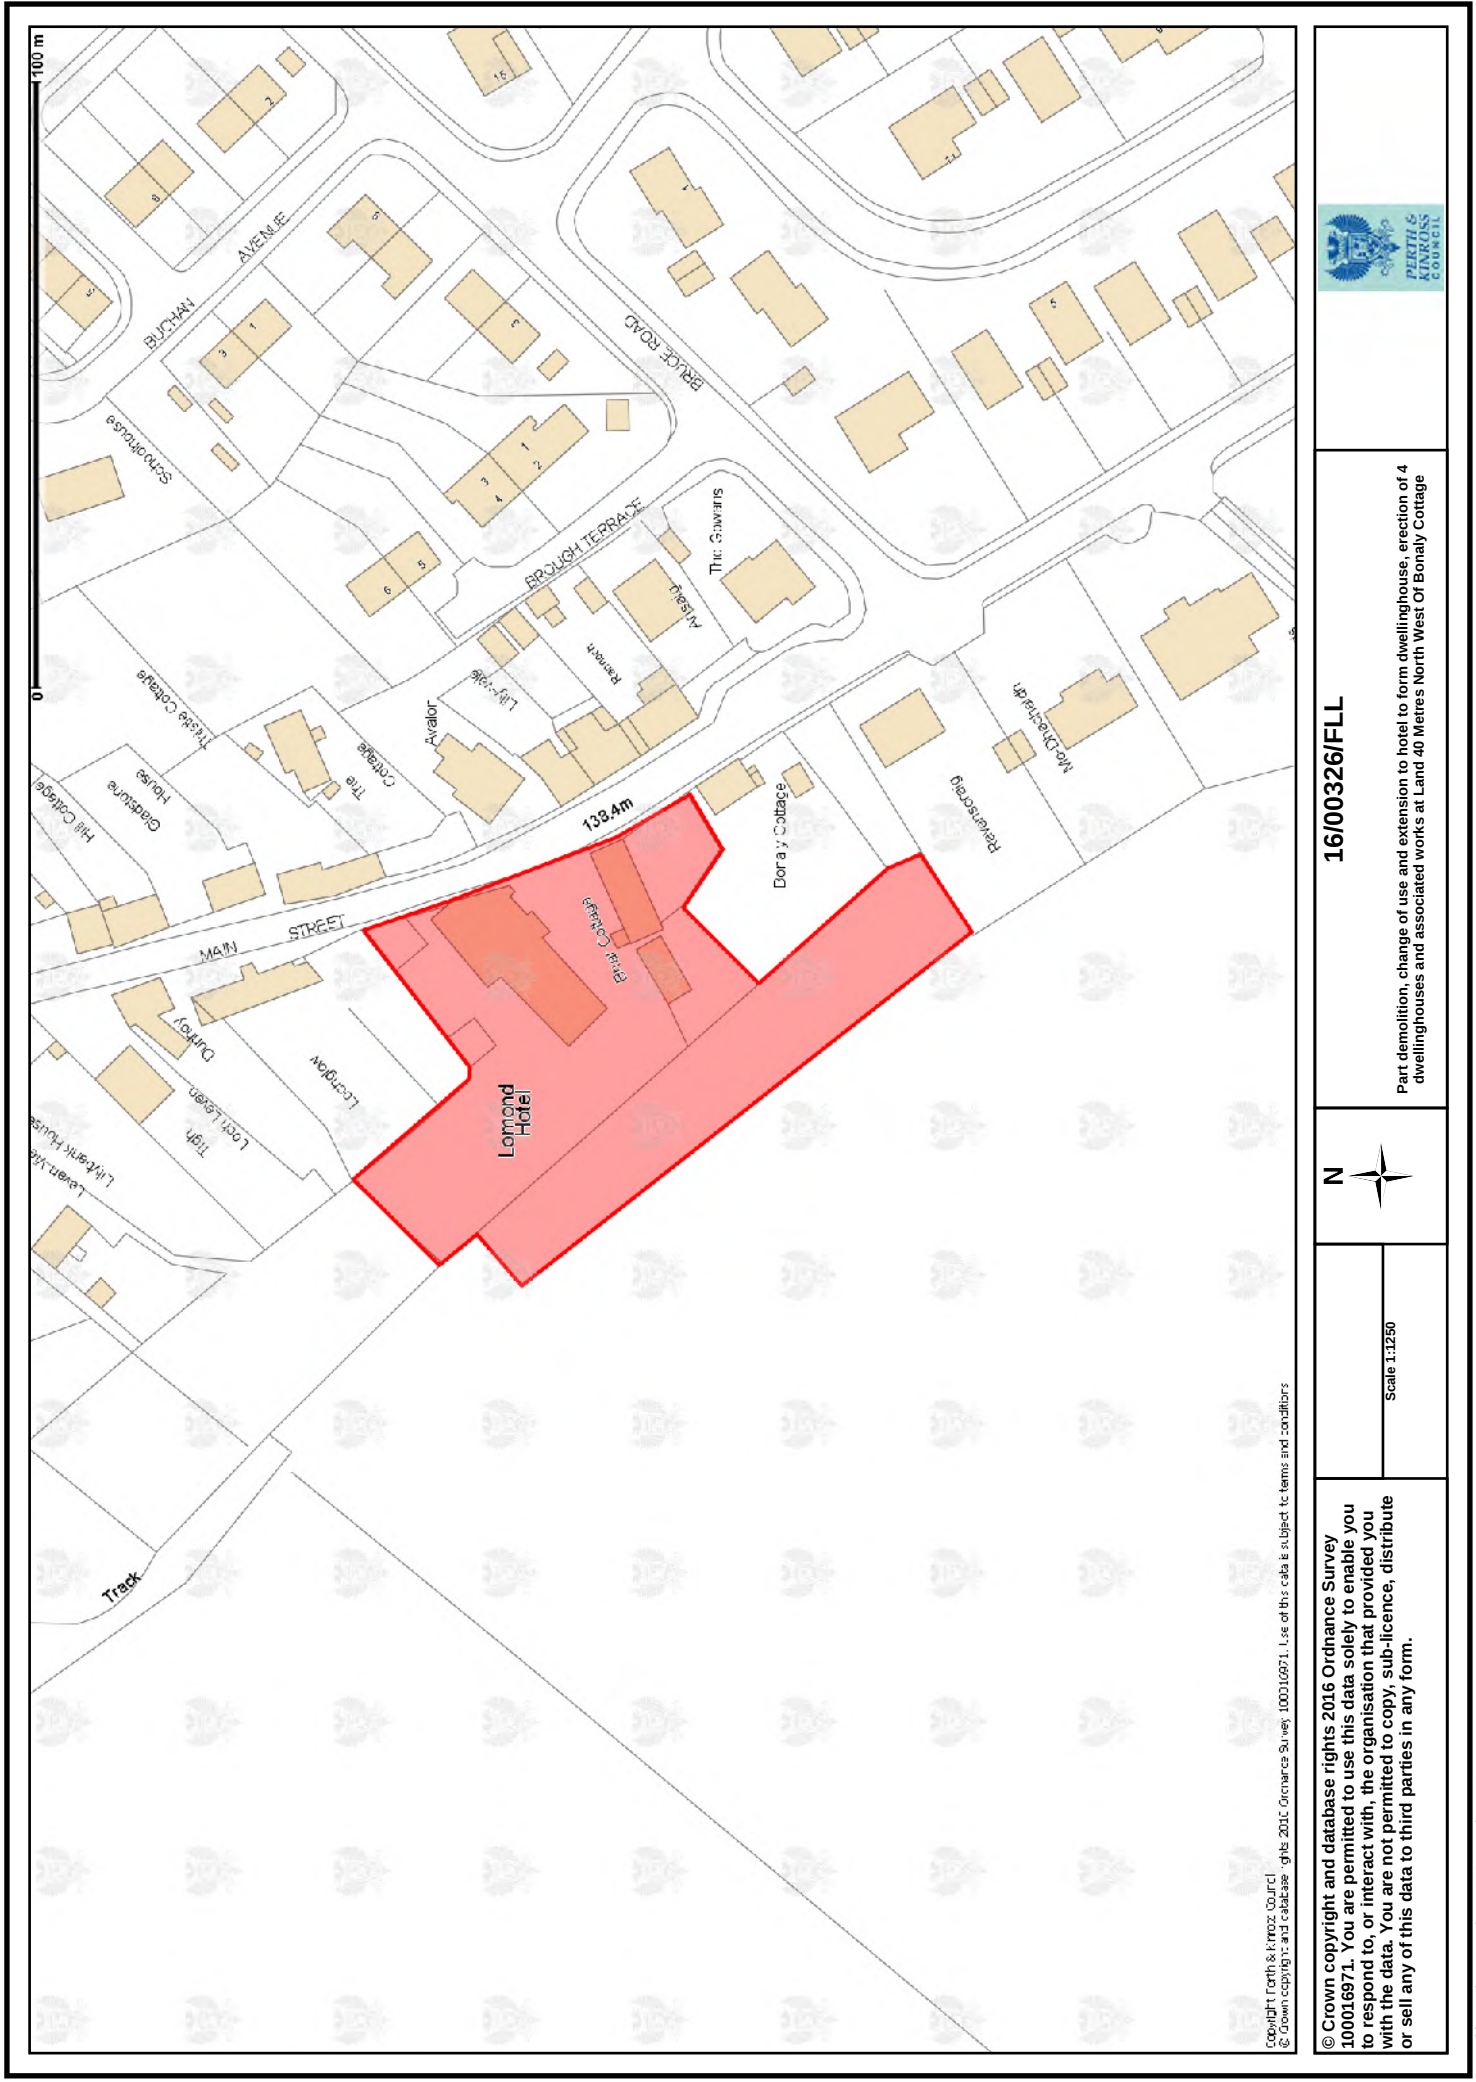

Copyright Perth & Kinross Council
© Crown copyright and database rights 2016 Ordnance Survey 100016971. Use of this data is subject to terms and conditions

© Crown copyright and database rights 2016 Ordnance Survey 100016971. You are permitted to use this data solely to enable you to respond to, or interact with, the organisation that provided you with the data. You are not permitted to copy, sub-licence, distribute or sell any of this data to third parties in any form.

Scale 1:1250



16/00326/FLL

Part demolition, change of use and extension to hotel to form dwellinghouse, erection of 4 dwellinghouses and associated works at Land 40 Metres North West Of Bonally Cottage



