




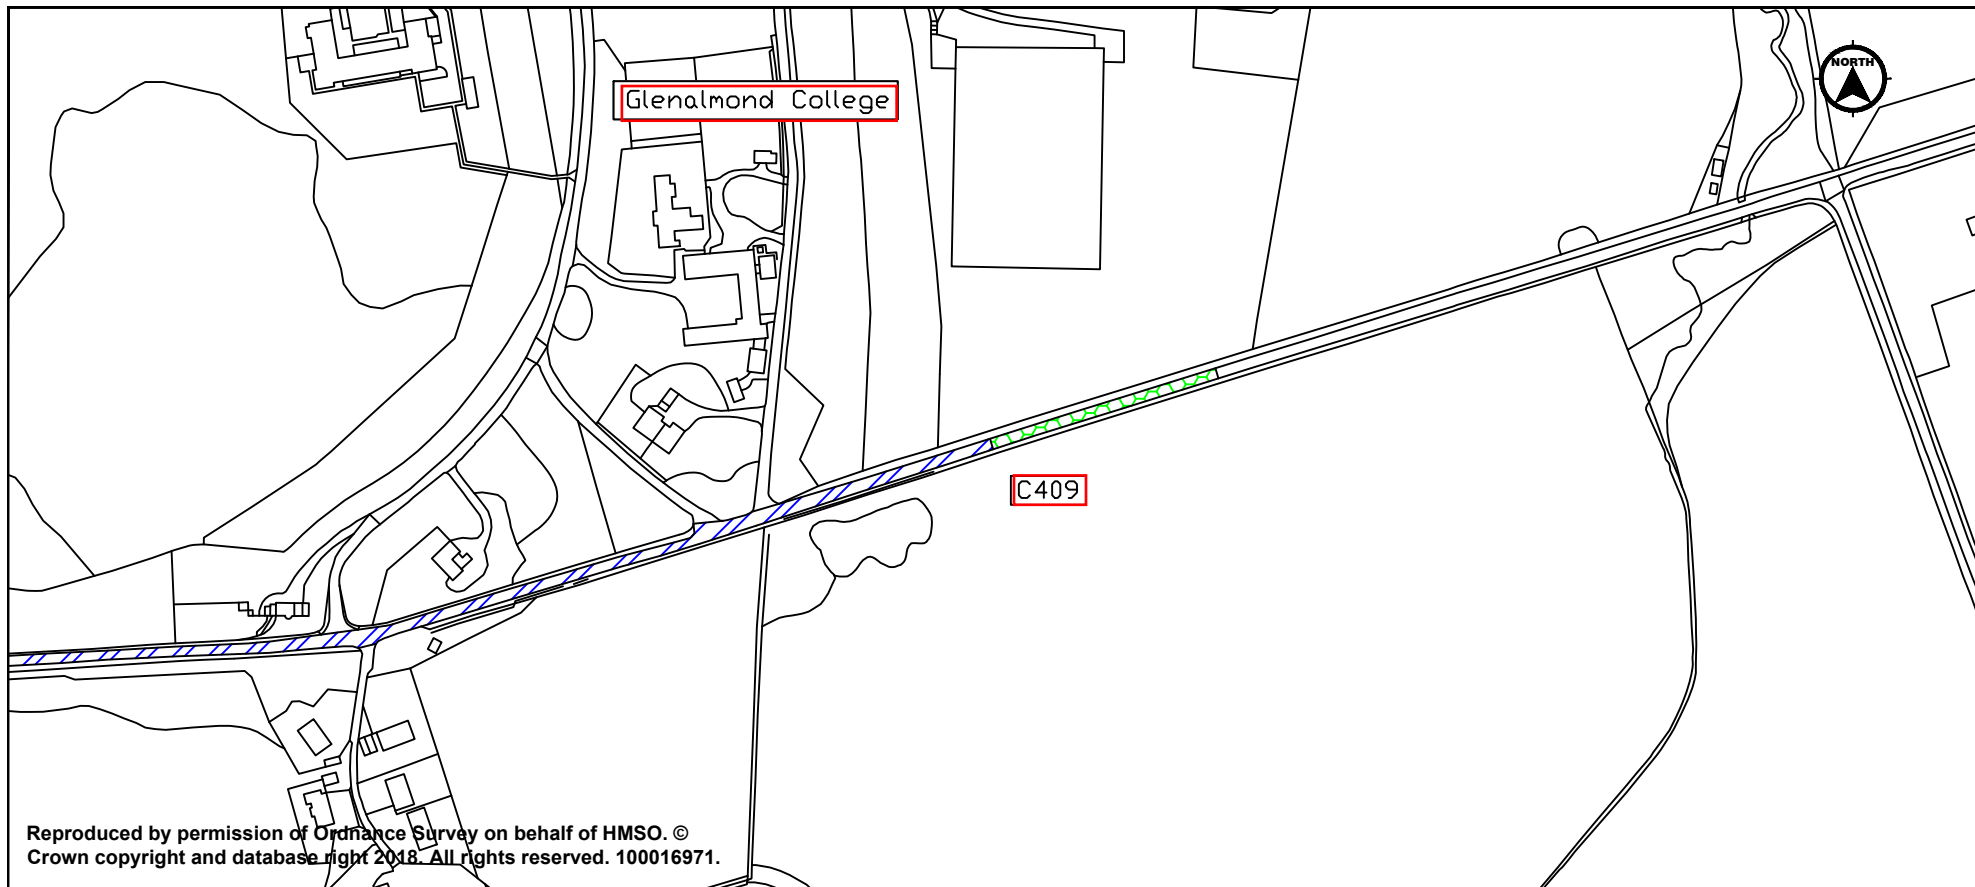


KEY:

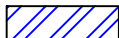

Existing 40mph Speed Limit

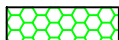

Proposed 40mph Speed Limit

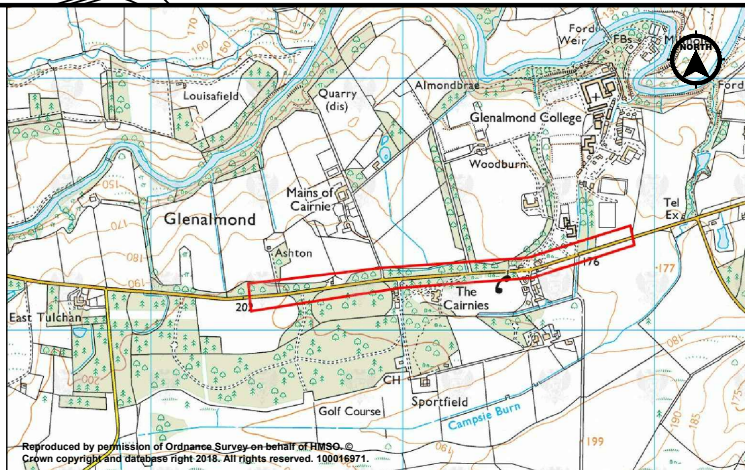

Suffix:	Revision Details	by	Approved	Date
AMENDMENTS				
 Proposed Extension of 40mph Speed Limit C409 Glenalmond - East Appendix 2				
Housing & Environment		Executive Director - B.Renton BA Hons		
Drawn by:	C BEATTIE	Drawing Scale:	NTS	
Checked by:	D MCKEDOWN	Project Code:	46281	
Approved by:	B CARGILL	Drawing No:	46281-01	
Date:	22/05/2018			