



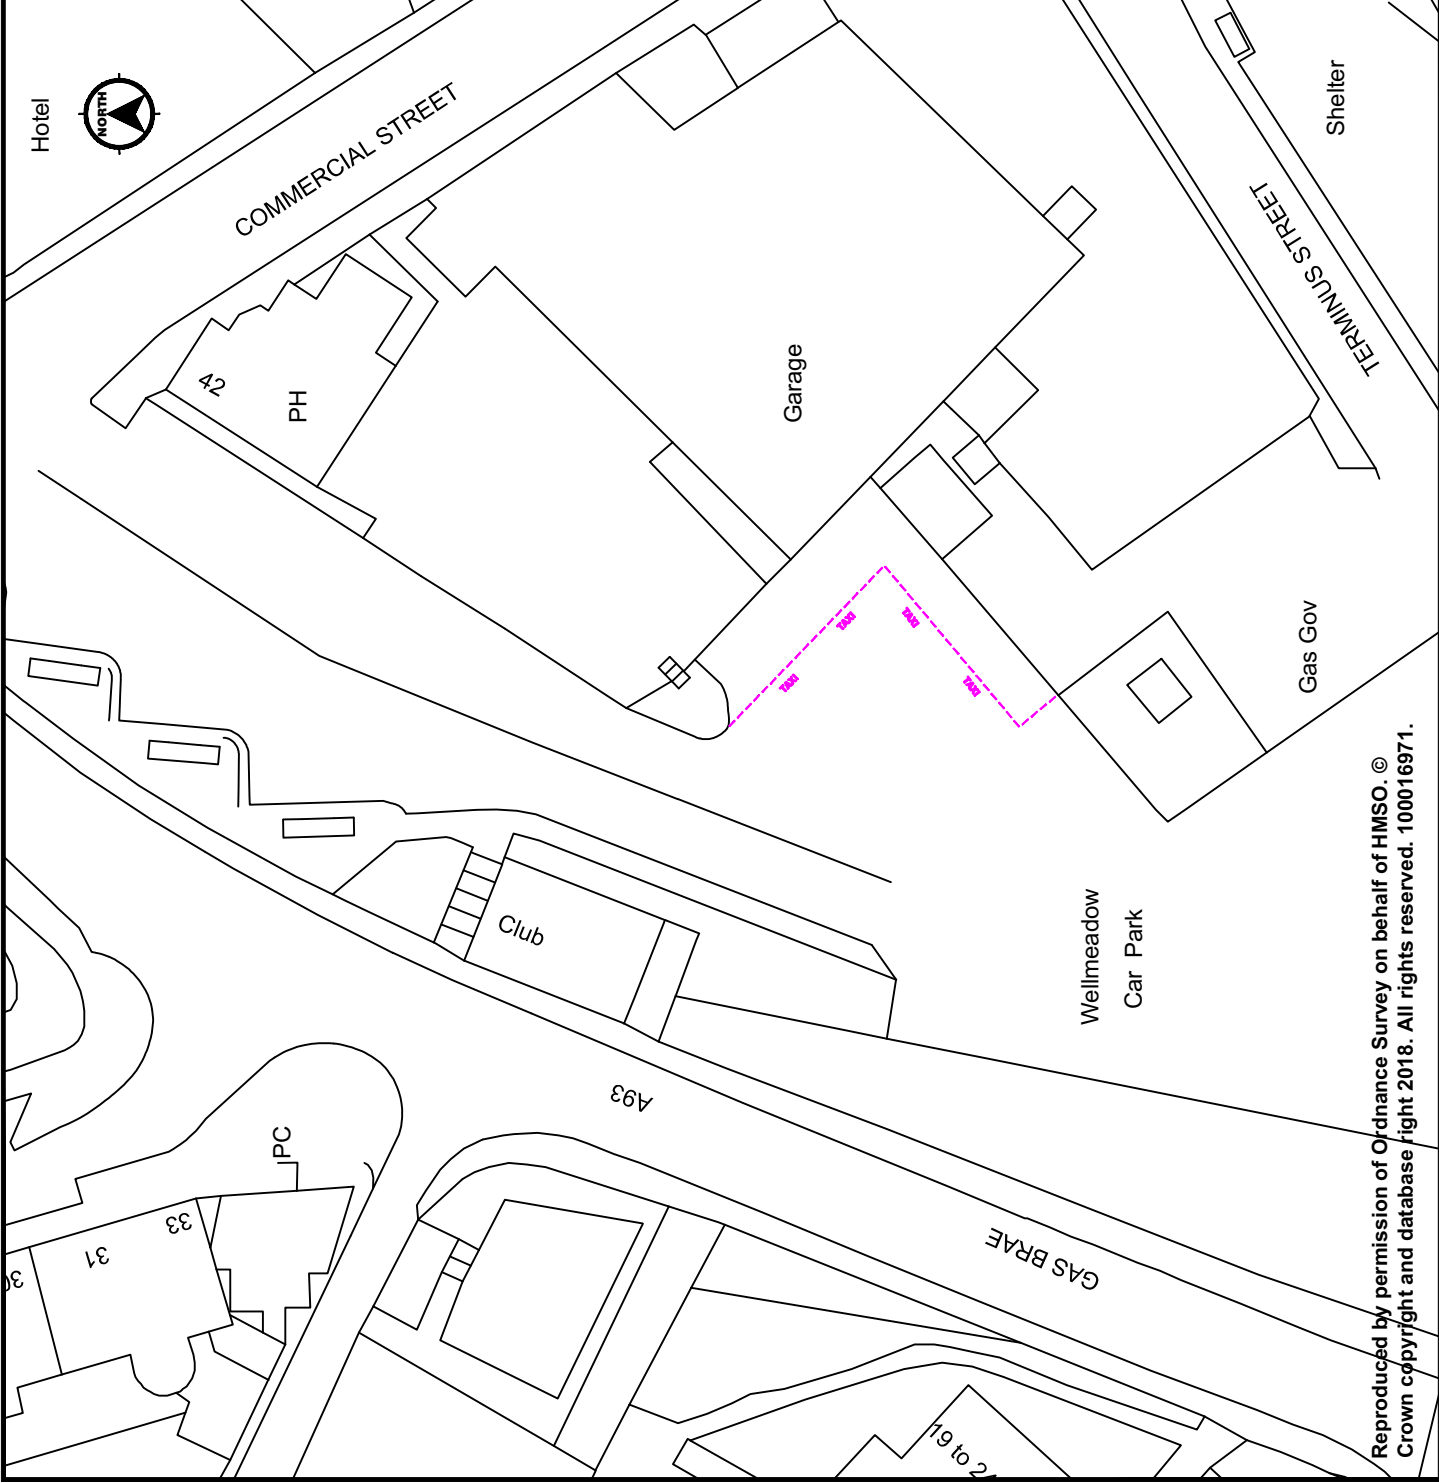

Legend

Proposed Taxi Rank Cleanway

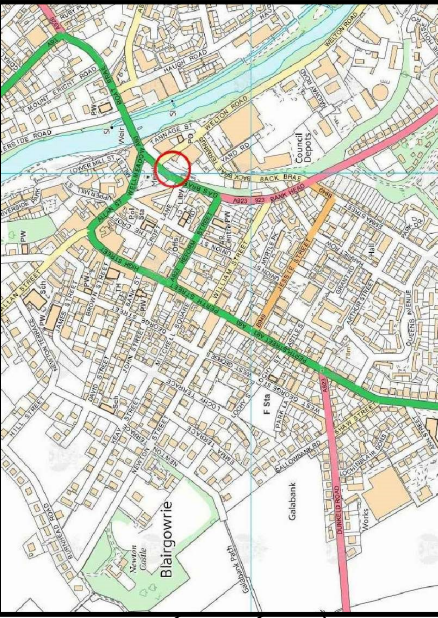

Revision Details		by	Appnd	Date
AMENDMENTS				
 PERTH & KINROSS COUNCIL Housing & Environment PERTH & KINROSS COUNCIL (TAXI RANK CLEARWAYS) ORDER 201X Wellmeadow Car Park, Blairgowrie Appendix 4				
Executive Director - B.Renton BA Hons				
Drawn by: C BEATTIE NTS Checked by: D McKEOWN ***** Approved by: B CARGILL Date: 20/11/2018 Drawing No: Plan-04				