




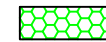

KEY:

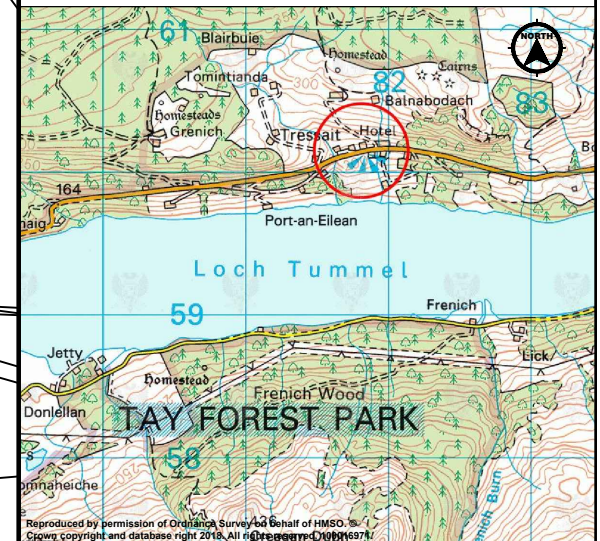

Proposed 40mph Speed Limit

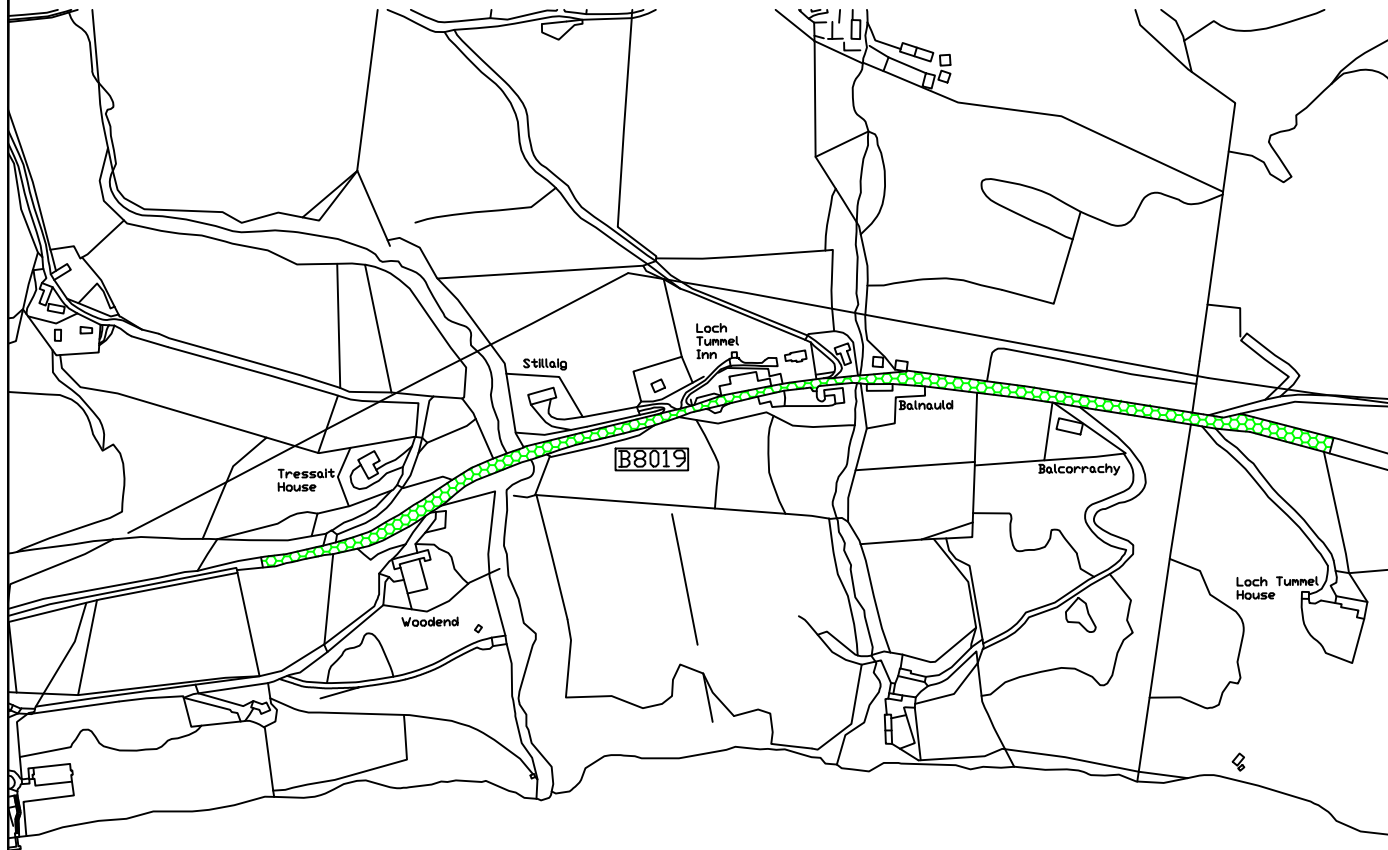

Suffix	Revision Details	by	Appr'd	Date

AMENDMENTS



**PERTH &
KINROSS
COUNCIL**

Proposed Introduction of
40mph Speed Limit

B8019 Strathtunnel

Appendix 1

The Environment
Service

Executive Director - B.Renton BA Hons

Drawn by: C BEATTIE
Checked by: D MCKEDOWN
Approved by: B CARGILL
Date: 12/03/2018

Drawing Scale: NTS
Project Code: ****
Drawing No: Plan-1

Reproduced by permission of Ordnance Survey on behalf of HMSO. ©
Crown copyright and database right 2018. All rights reserved. 100016971.