


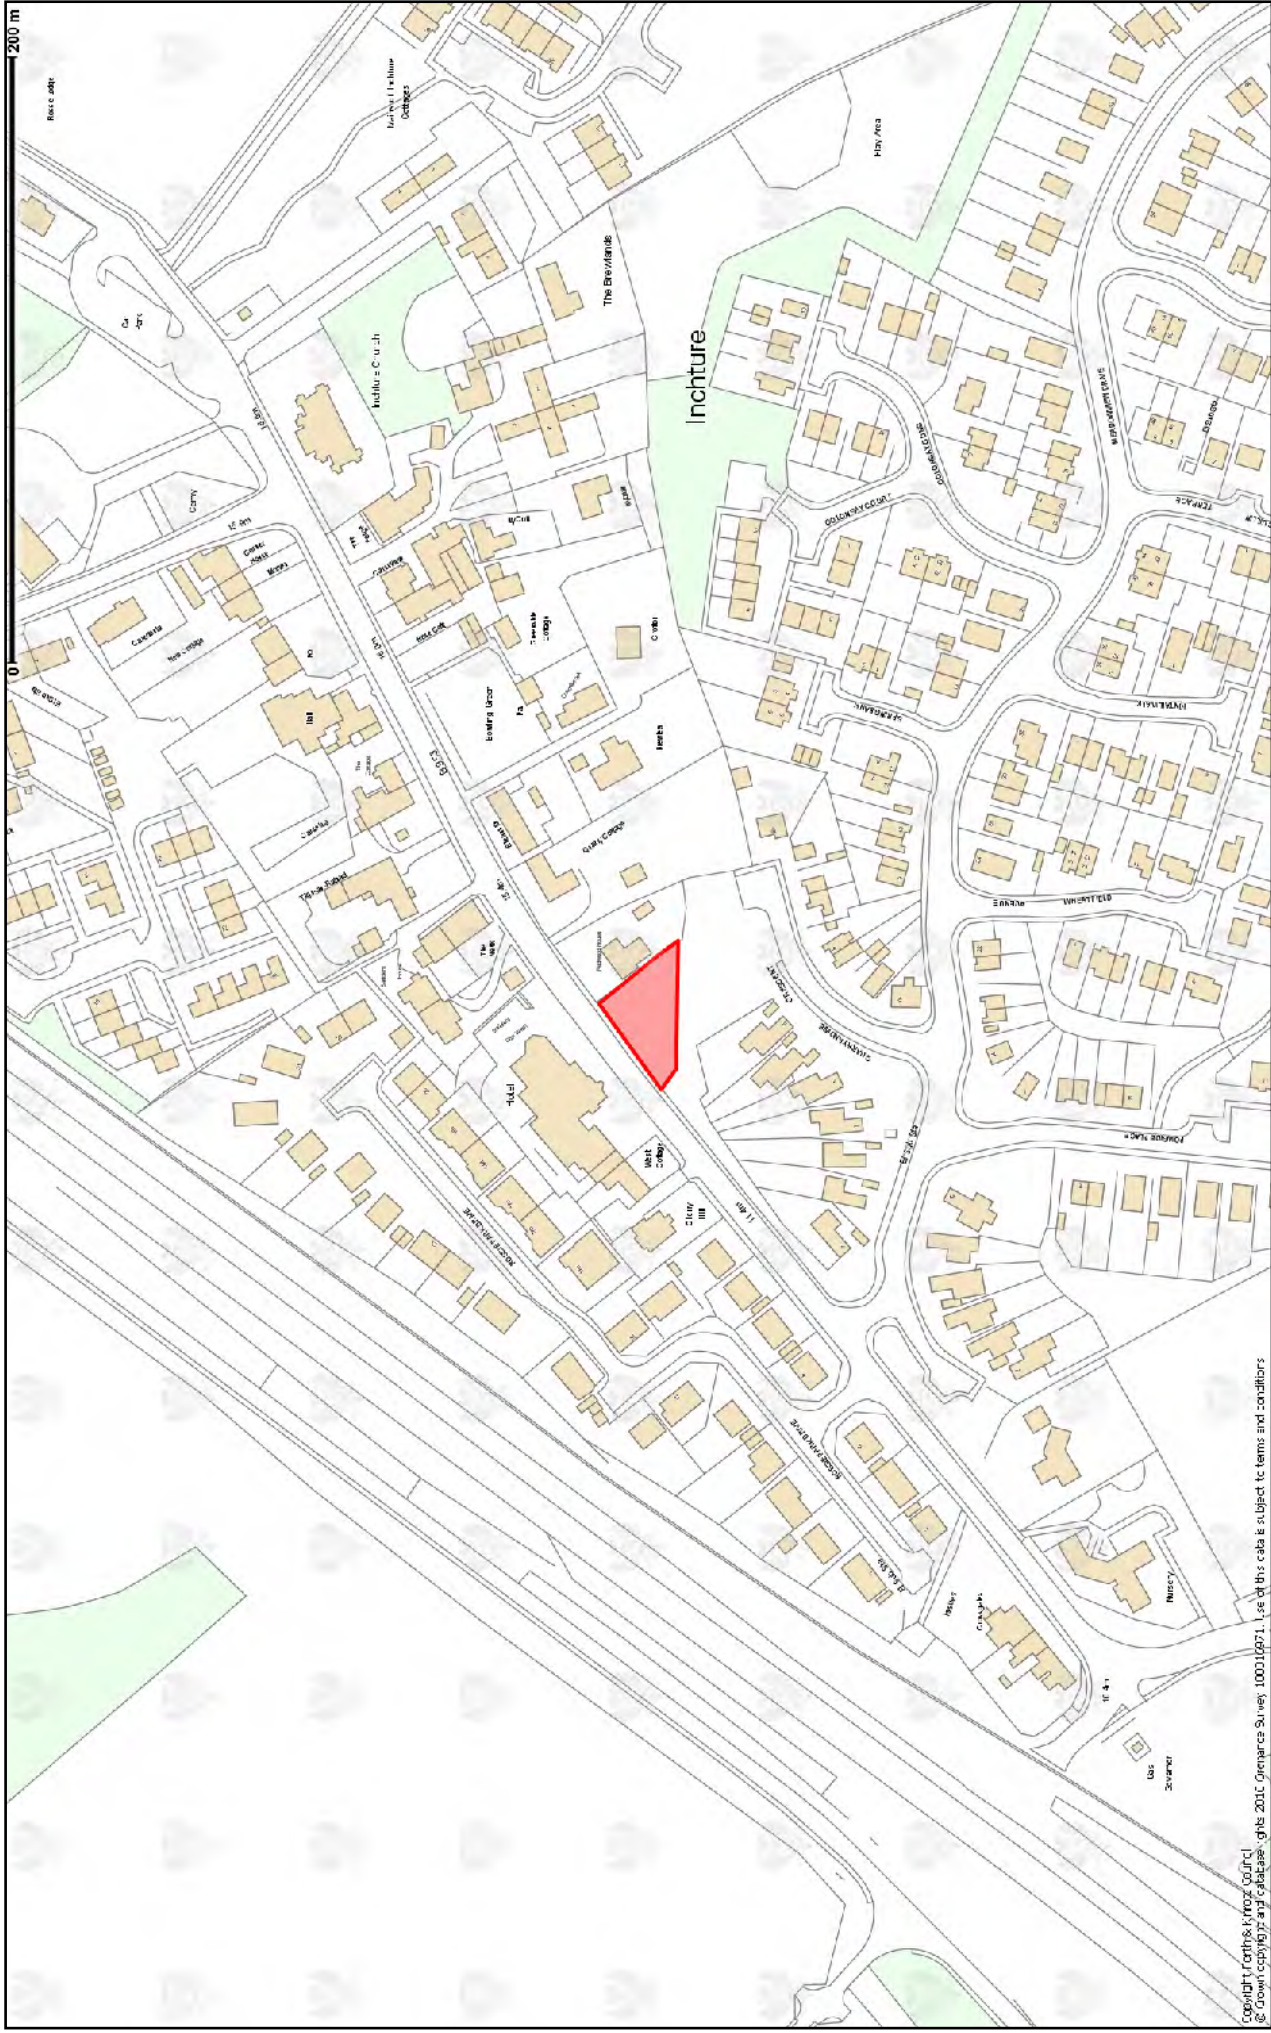

Copyright Perth & Kinross Council
 © Crown copyright and database rights 2016 Ordnance Survey 100016971. Use of this data is subject to terms and conditions

	16I00622IFLL Erection of a shop and flat (increase size of building and re-position condensing unit fans (in part retrospect) at the former Brewlands Quarry, Inchture	N 	Scale 1:2500 © Crown copyright and database rights 2016 Ordnance Survey 100016971. You are permitted to use this data solely to enable you to respond to, or interact with, the organisation that provided you with the data. You are not permitted to copy, sub-licence, distribute or sell any of this data to third parties in any form.
---	---	--	---