
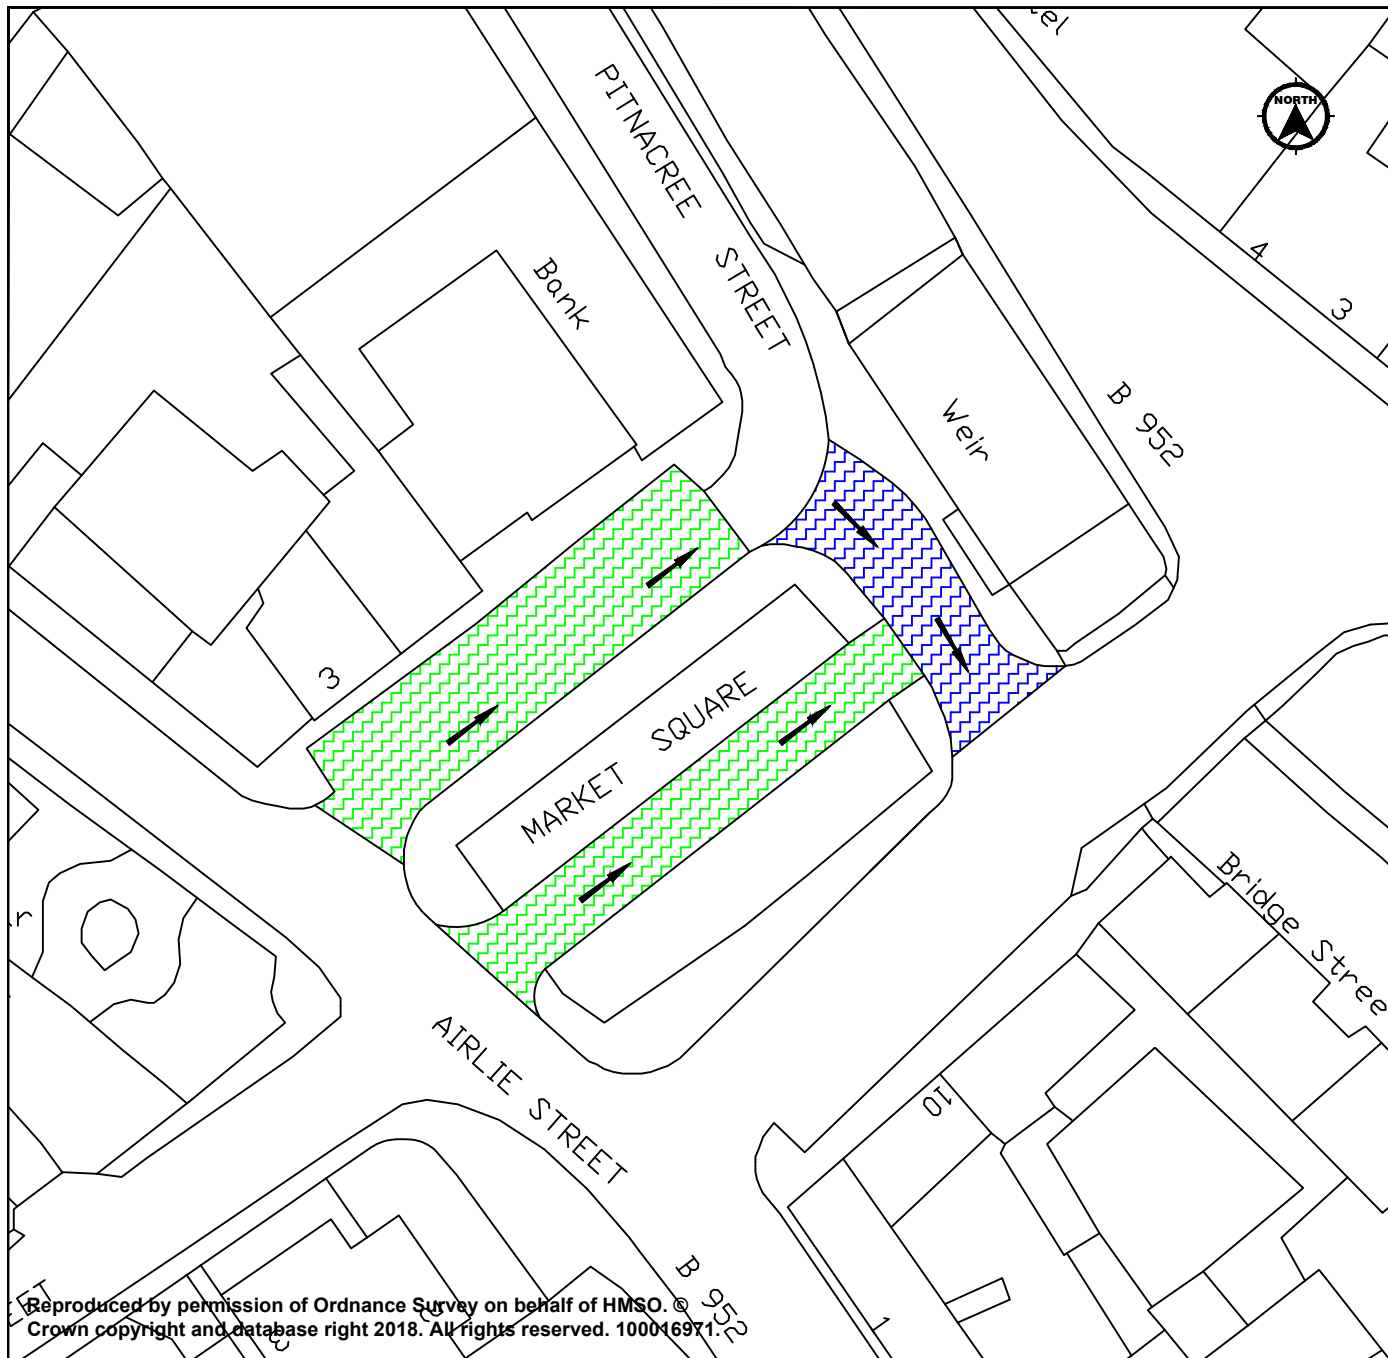
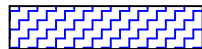


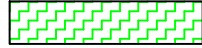

Legend

-  Existing One Way Restriction
-  Proposed One Way Restriction

Reproduced by permission of Ordnance Survey on behalf of HMSO. © Crown copyright and database right 2018. All rights reserved. 100046971

Suffix	Revision Details	by	Appr'd	Date
AMENDMENTS				

PERTH & KINROSS COUNCIL

Proposed introduction of One Way Restriction
Market Square, Alyth
Appendix 1

The Environment Service

Executive Director: Barbara Renton B.A. Hons

Drawn by: C BEATTIE	Drawing Scale: NTS
Checked by: D MCKEOWN	Project Code: ****
Approved by: B CARGILL	Drawing No: Plan-1
Date: 12/03/2018	