


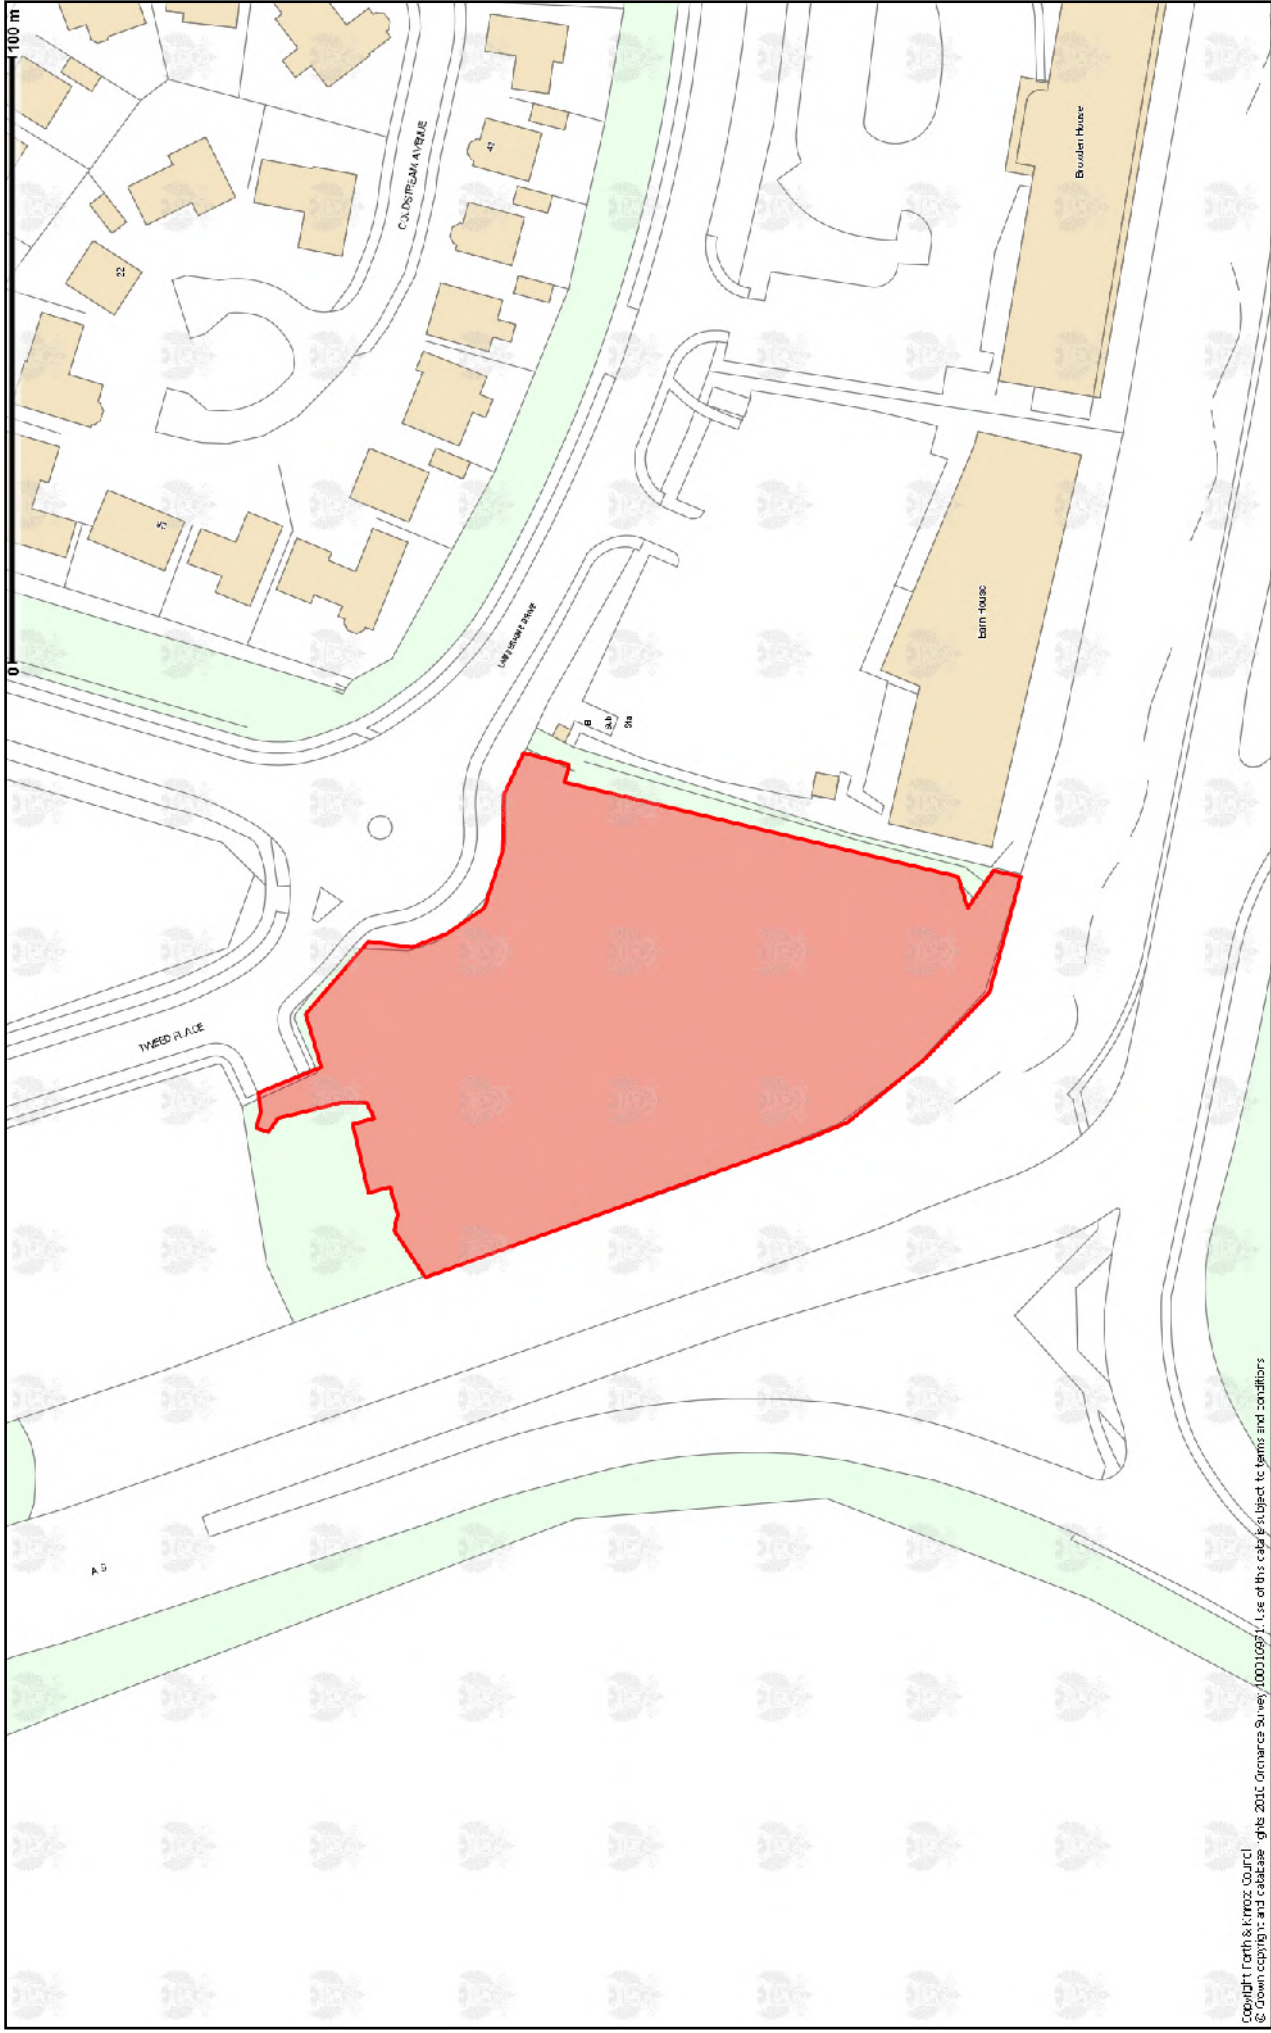

Copyright Perth & Kinross Council
© Crown copyright and database rights 2016 Ordnance Survey 100016971. Use of this data is subject to terms and conditions
Scale 1:1250

	16/01187/FLL Erection of a restaurant with associated staff accommodation, parking, servicing and landscaping at Land 70 Metres North West of Earn House, Lamberkine Drive, Perth		© Crown copyright and database rights 2016 Ordnance Survey 100016971. You are permitted to use this data solely to enable you to respond to, or interact with, the organisation that provided you with the data. You are not permitted to copy, sub-licence, distribute or sell any of this data to third parties in any form.
---	---	---	---

