



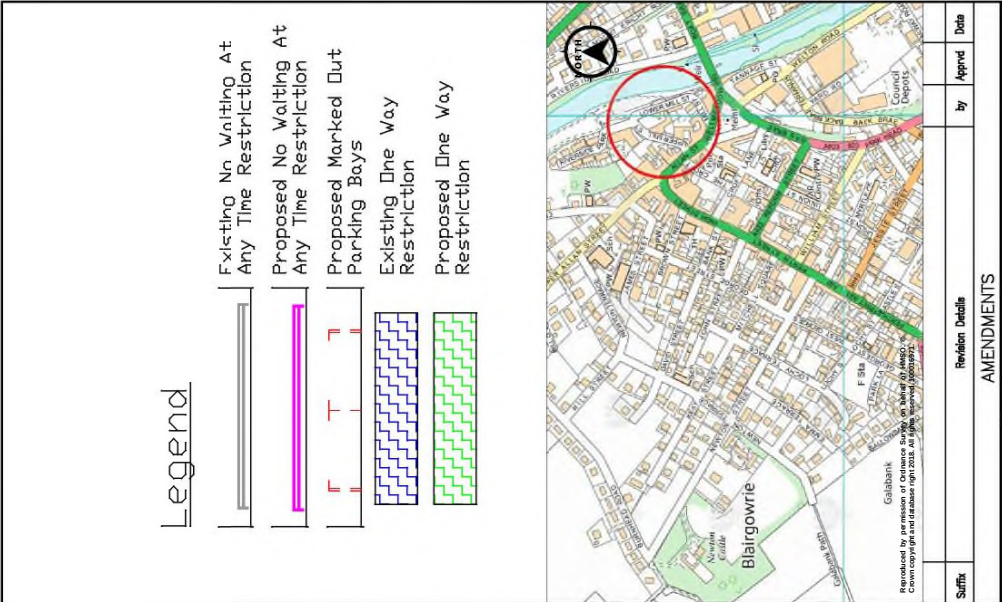

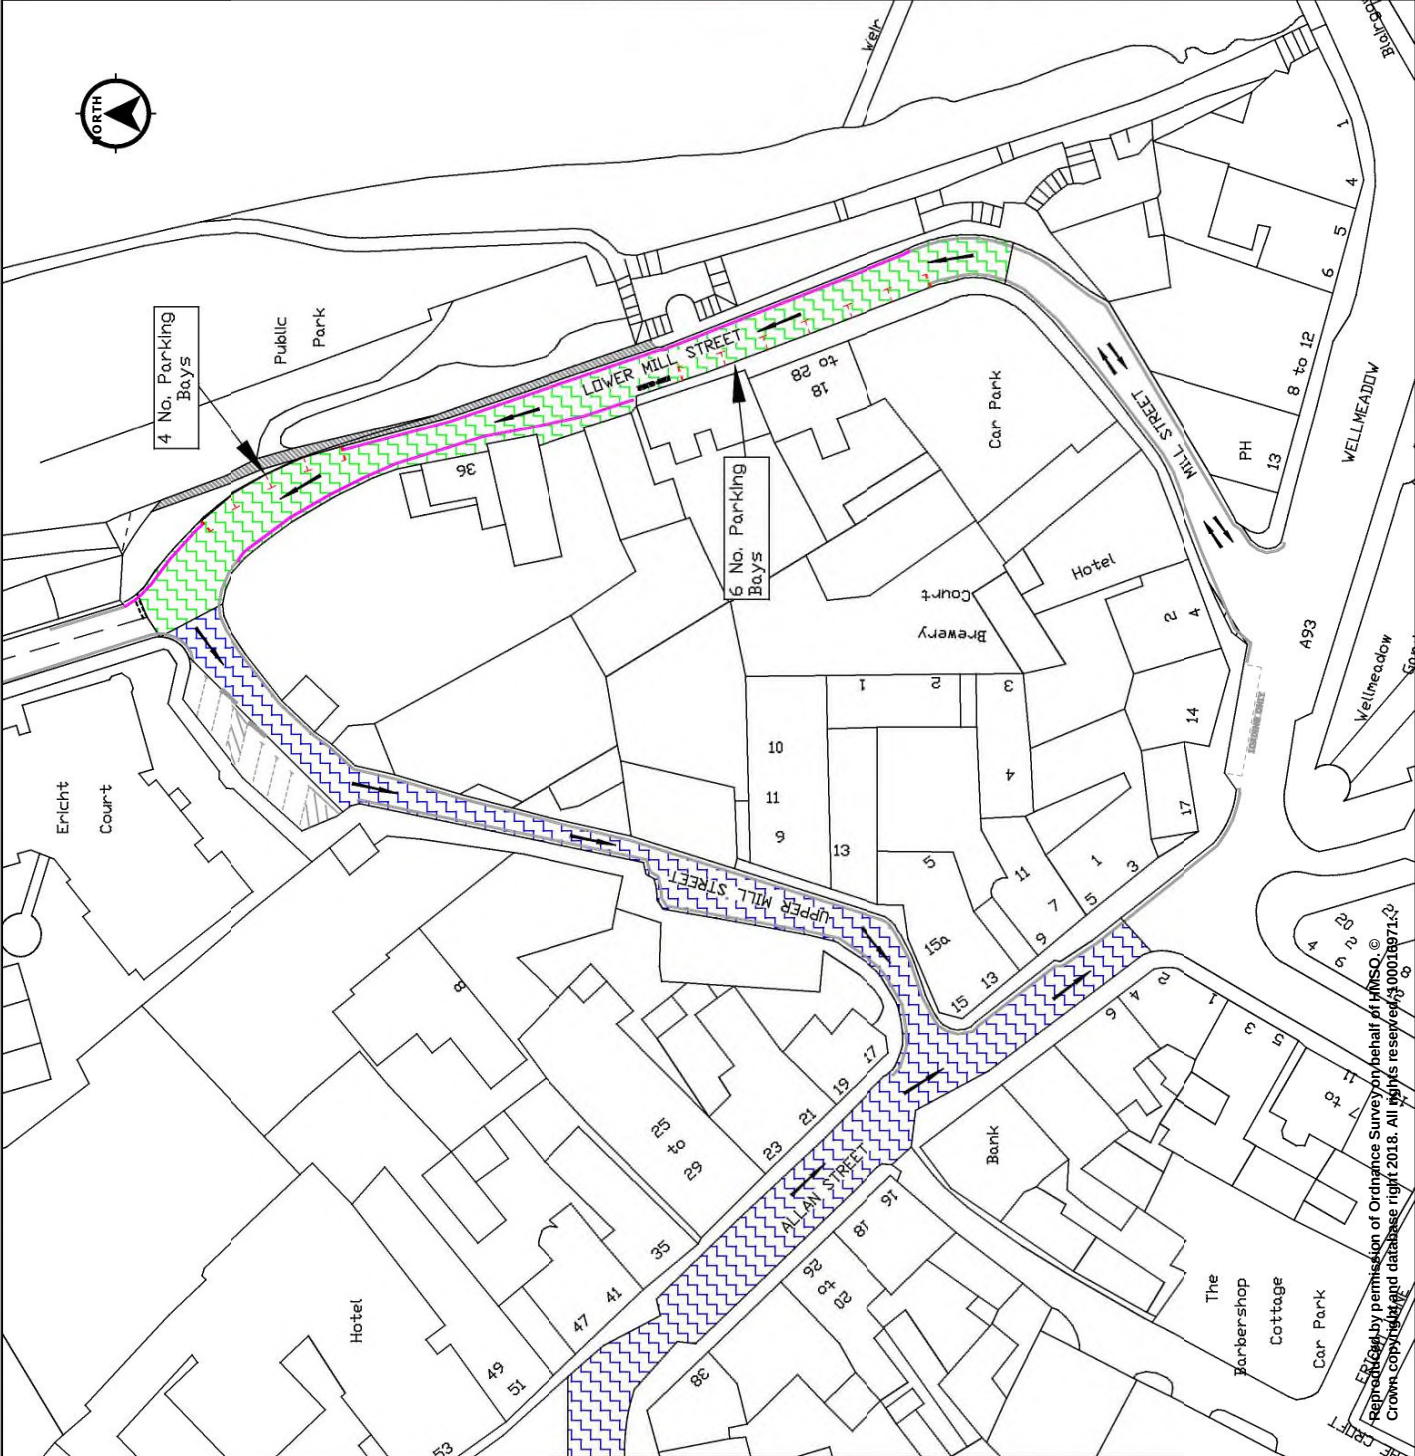

**PERTH & KINROSS COUNCIL**

**Housing & Environment**

Drawn by: C BEATTIE  
Checked by: D MCKEDOWN  
Approved by: B CARGILL  
Date: 22/08/2018

**Executive Director - B. Renton BA Hons**

Drawing Scale: NTS  
Project Code: \*\* \*\* \*\* \*\*  
Drawing No: Plan-01

**Proposed Introduction of One Way Restriction & Waiting Restrictions**

**Lower Mill Street, Blairgowrie**

**Appendix 1**

| Revision | Details    | By | Approved | Date |
|----------|------------|----|----------|------|
| 1        | AMENDMENTS |    |          |      |