



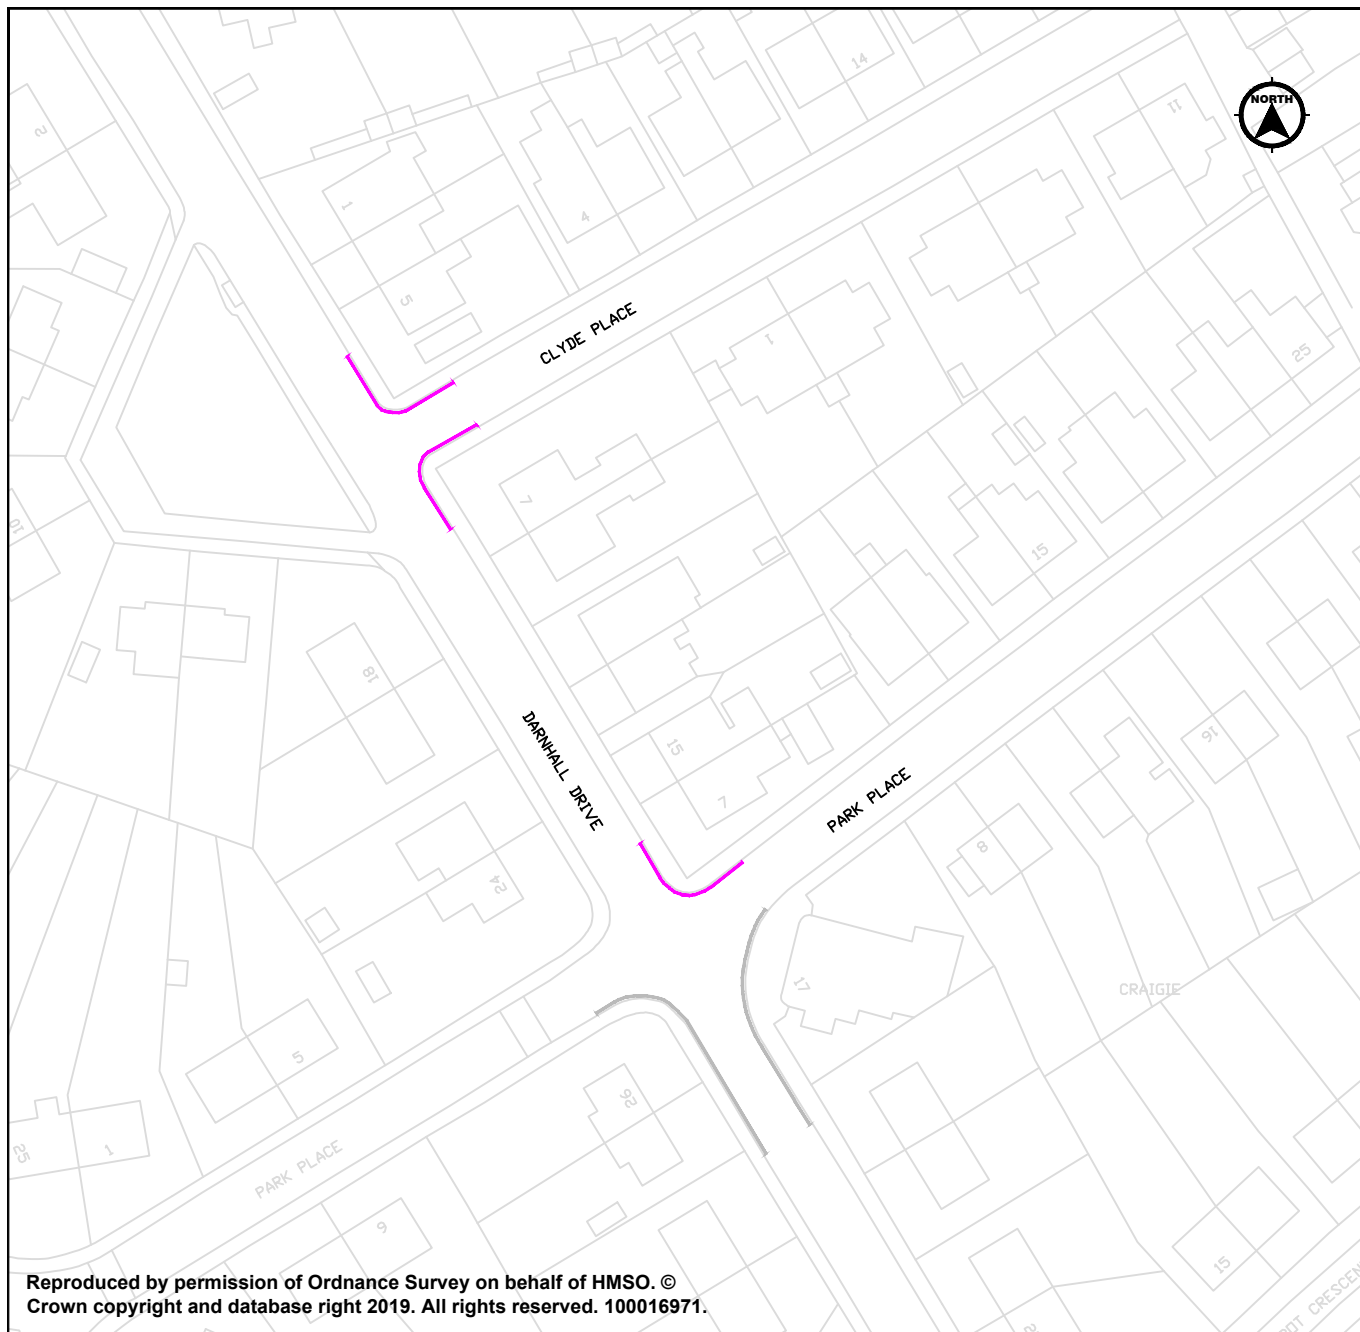

Legend

-  Existing No Waiting At Any Time Restriction
-  Proposed No Waiting At Any Time Restriction

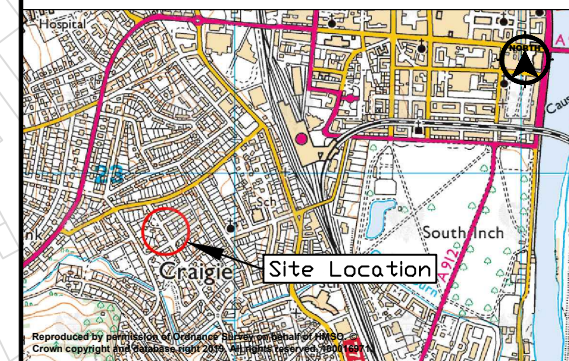

Reproduced by permission of Ordnance Survey on behalf of HMSO. © Crown copyright and database right 2019. All rights reserved. 100016971.

Suffix	Revision Details	by	Appr	Date
--------	------------------	----	------	------

AMENDMENTS



Proposed Introduction of
Waiting Restrictions

Darnhall Drive, Perth

Appendix 1

Housing &
Environment

Executive Director - B.Renton BA Hons

Drawn by: C BEATTIE
Checked by: D MCKEDOWN
Approved by: B CARGILL
Date: 05/02/2019

Drawing Scale: NTS
Project Code: PTM Vo No XX 201X
Drawing No: Plan-1

Reproduced by permission of Ordnance Survey on behalf of HMSO. © Crown copyright and database right 2019. All rights reserved. 100016971.