




© Crown copyright and database rights 2017 Ordnance Survey 100016971. You are permitted to use this data solely to enable you to respond to, or interact with, the organisation that provided you with the data. You are not permitted to copy, sub-licence, distribute or sell any of this data to third parties in any form.

Scale 1:10000

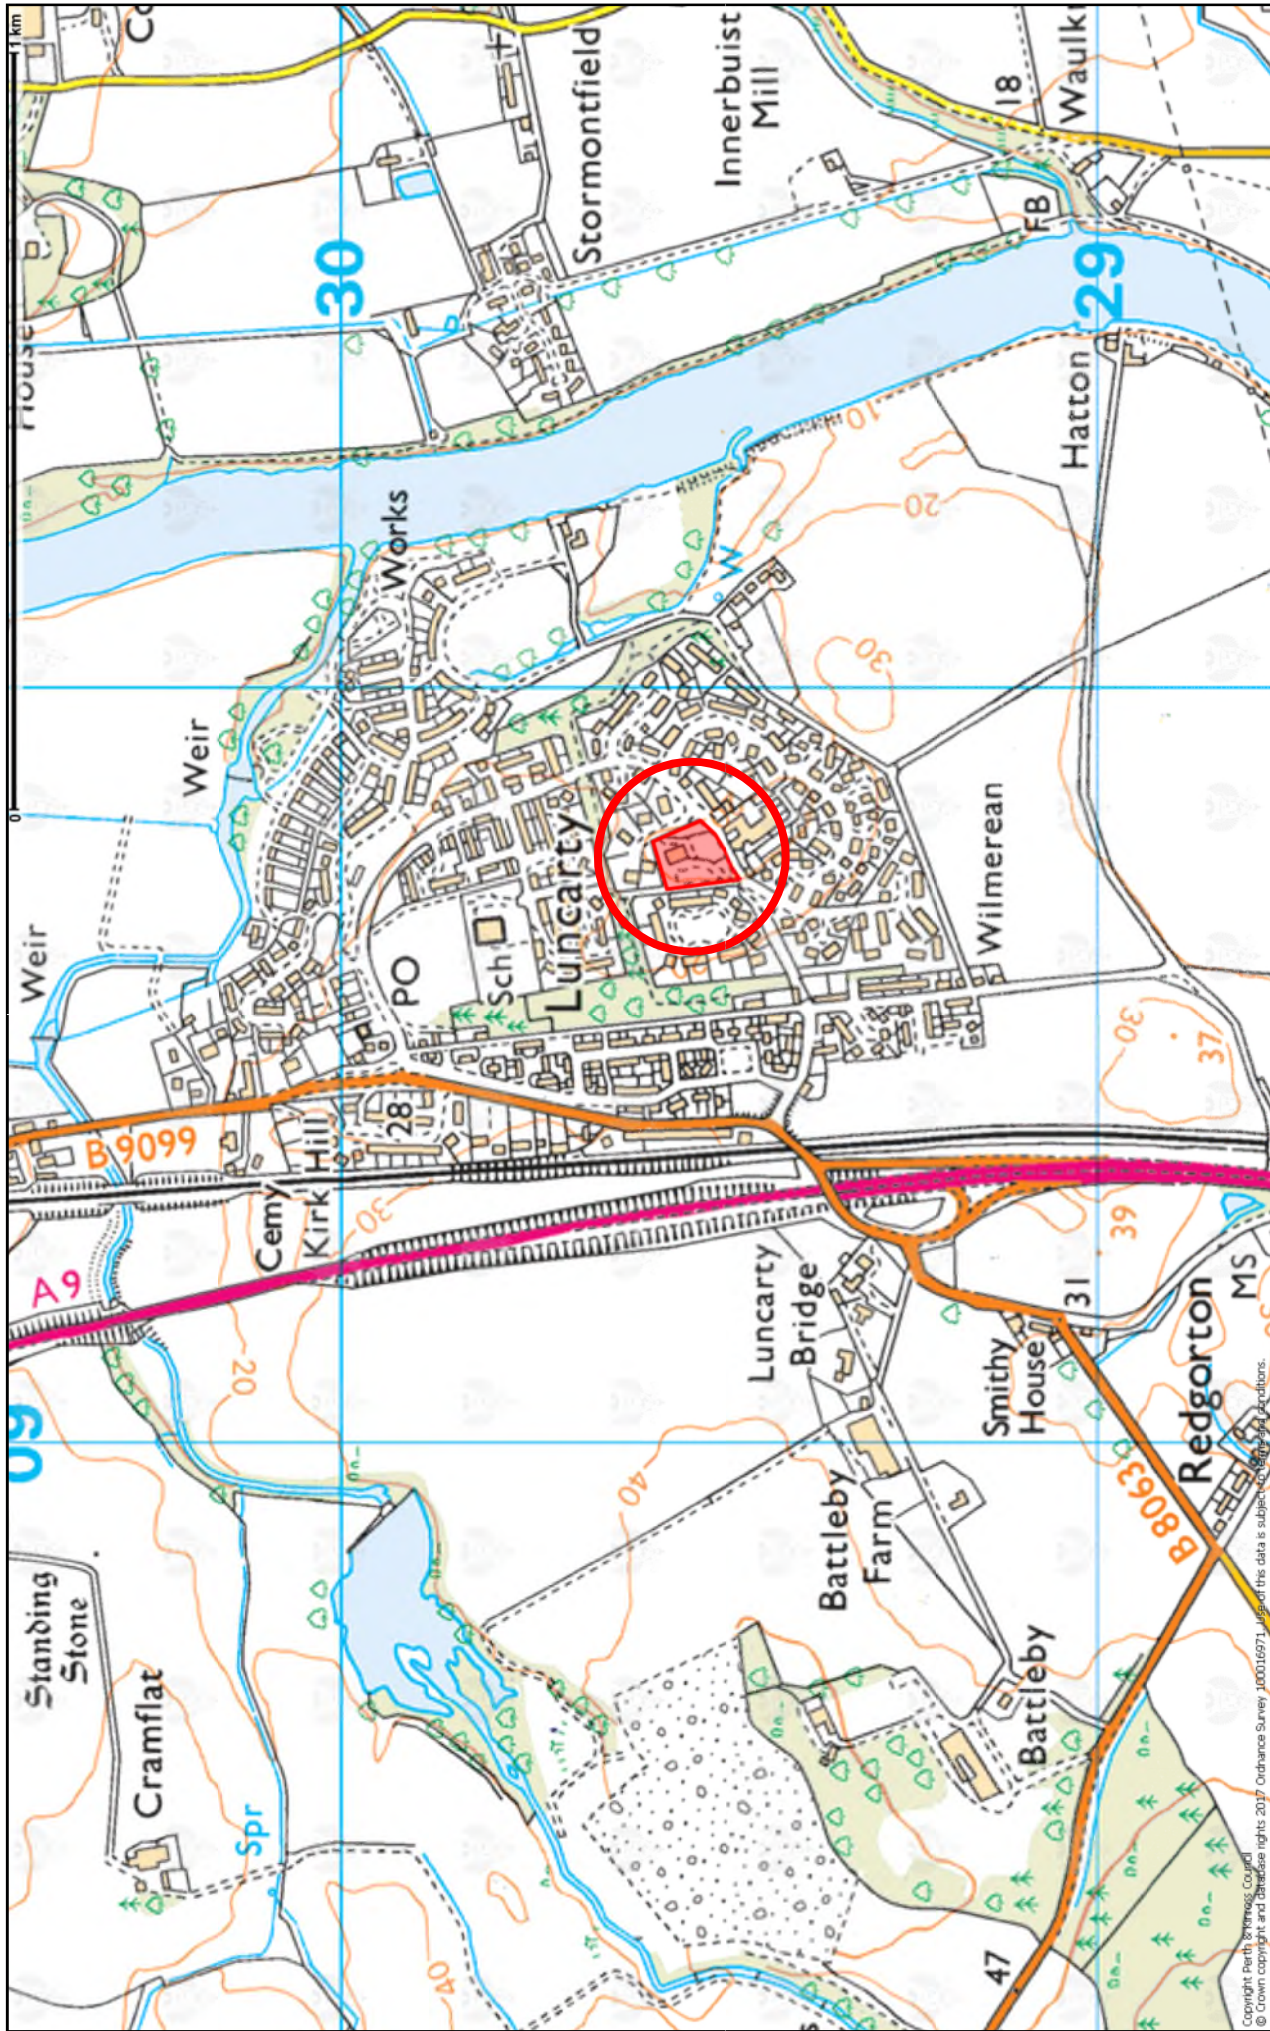

17/00243/FLL

Alterations and extension Balhousie Luncarty Care Home,
Sandeman Place, Luncarty

