


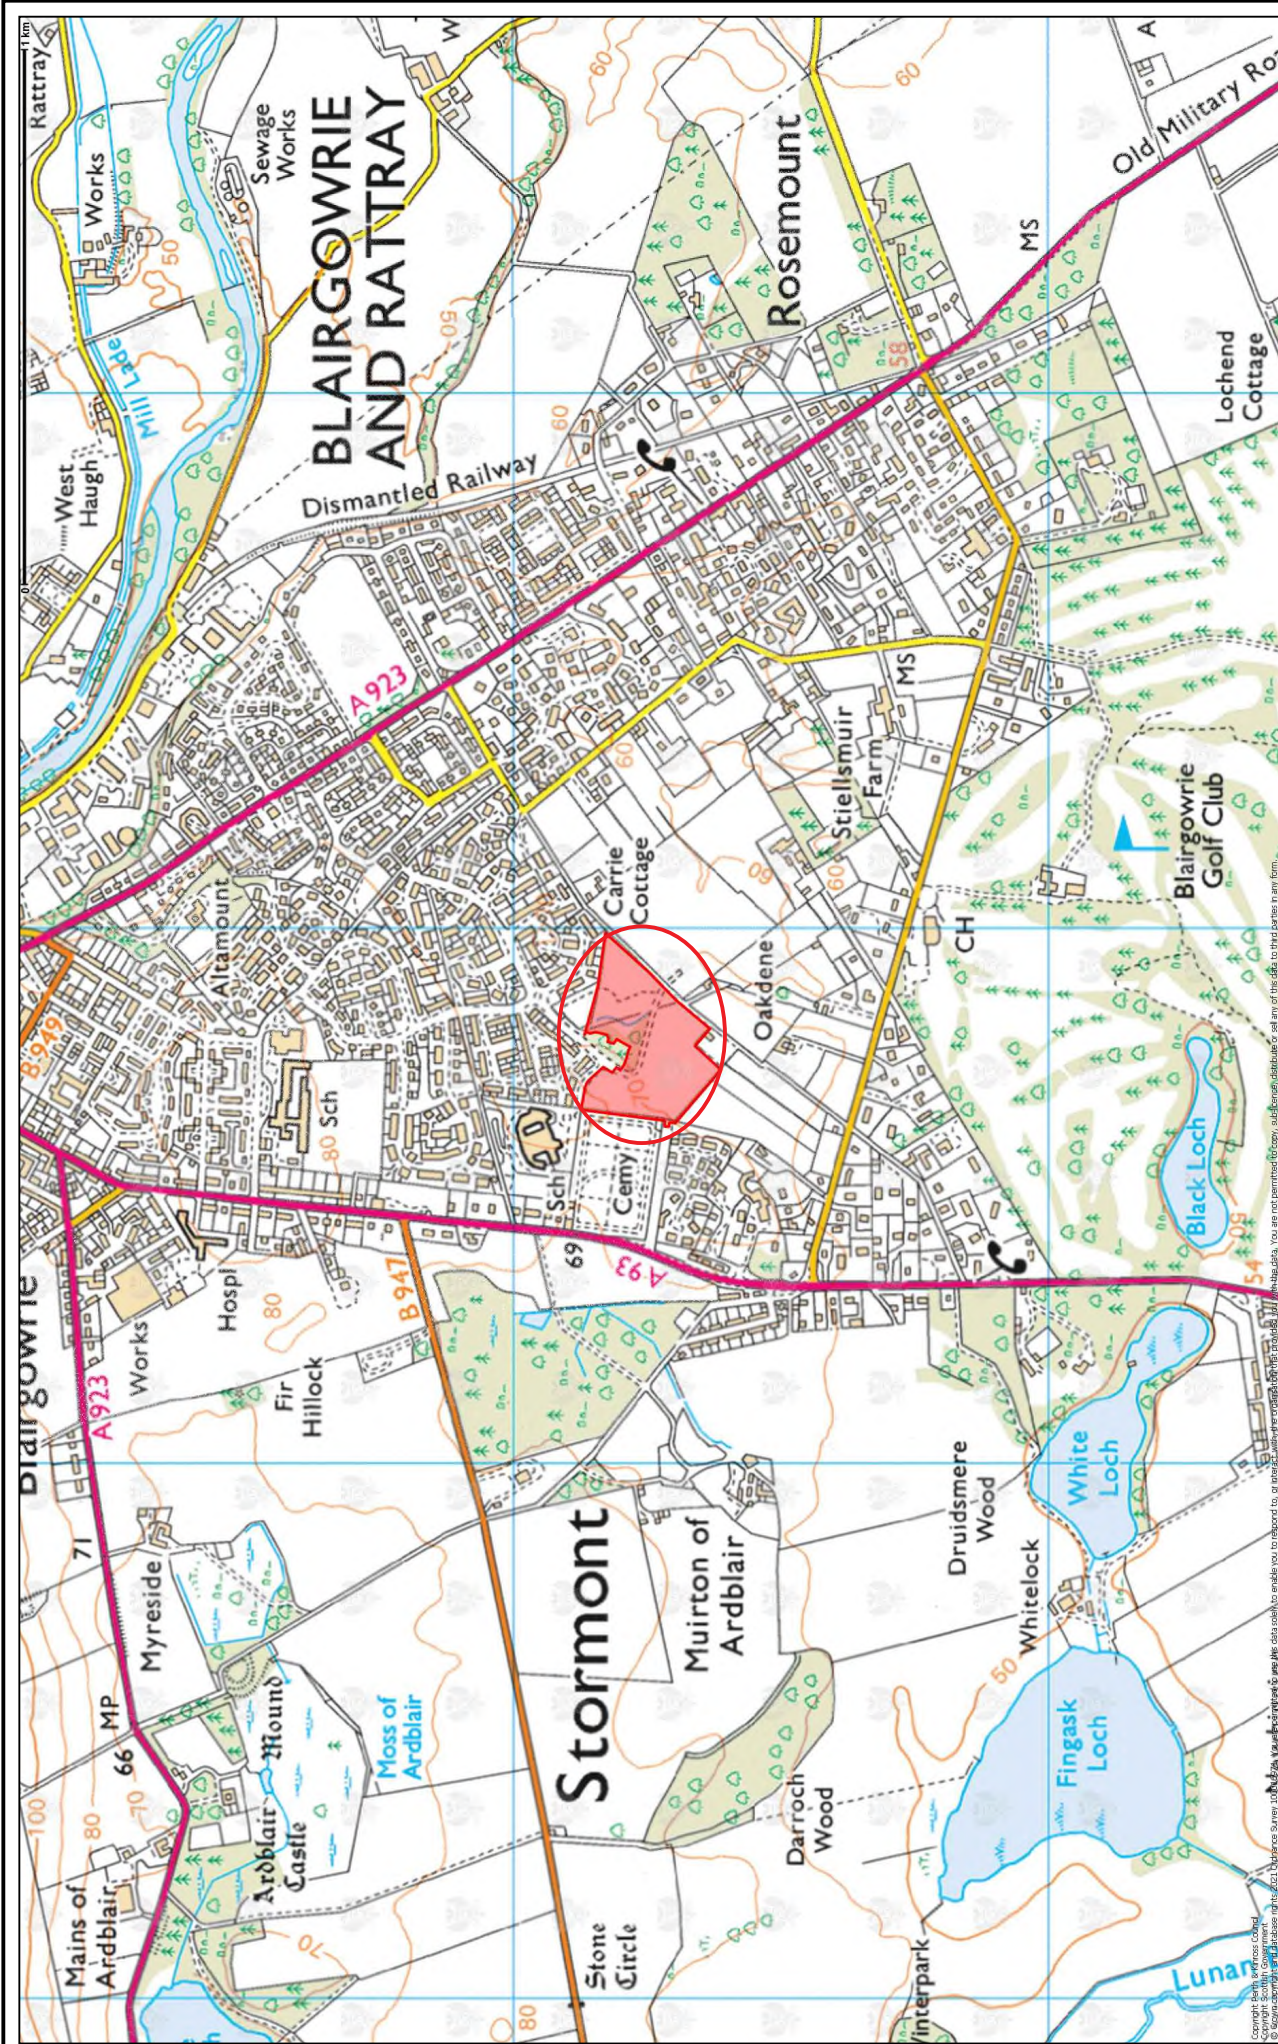

	20/01877/FLM Erection of 107 dwellings, garages and associated works (change of house types and revised designs plots 1-79 and 87-114 Land 220 Metres South Of Entrance To Maple Place Blairgowrie	
N 	Scale 1:10000 © Crown copyright and database rights 2021 Ordnance Survey 100016971. You are permitted to use this data solely to enable you to respond to, or interact with, the organisation that provided you with the data. You are not permitted to copy, sub-licence, distribute or sell any of this data to third parties in any form.	