
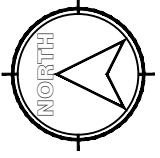


Appendix 3

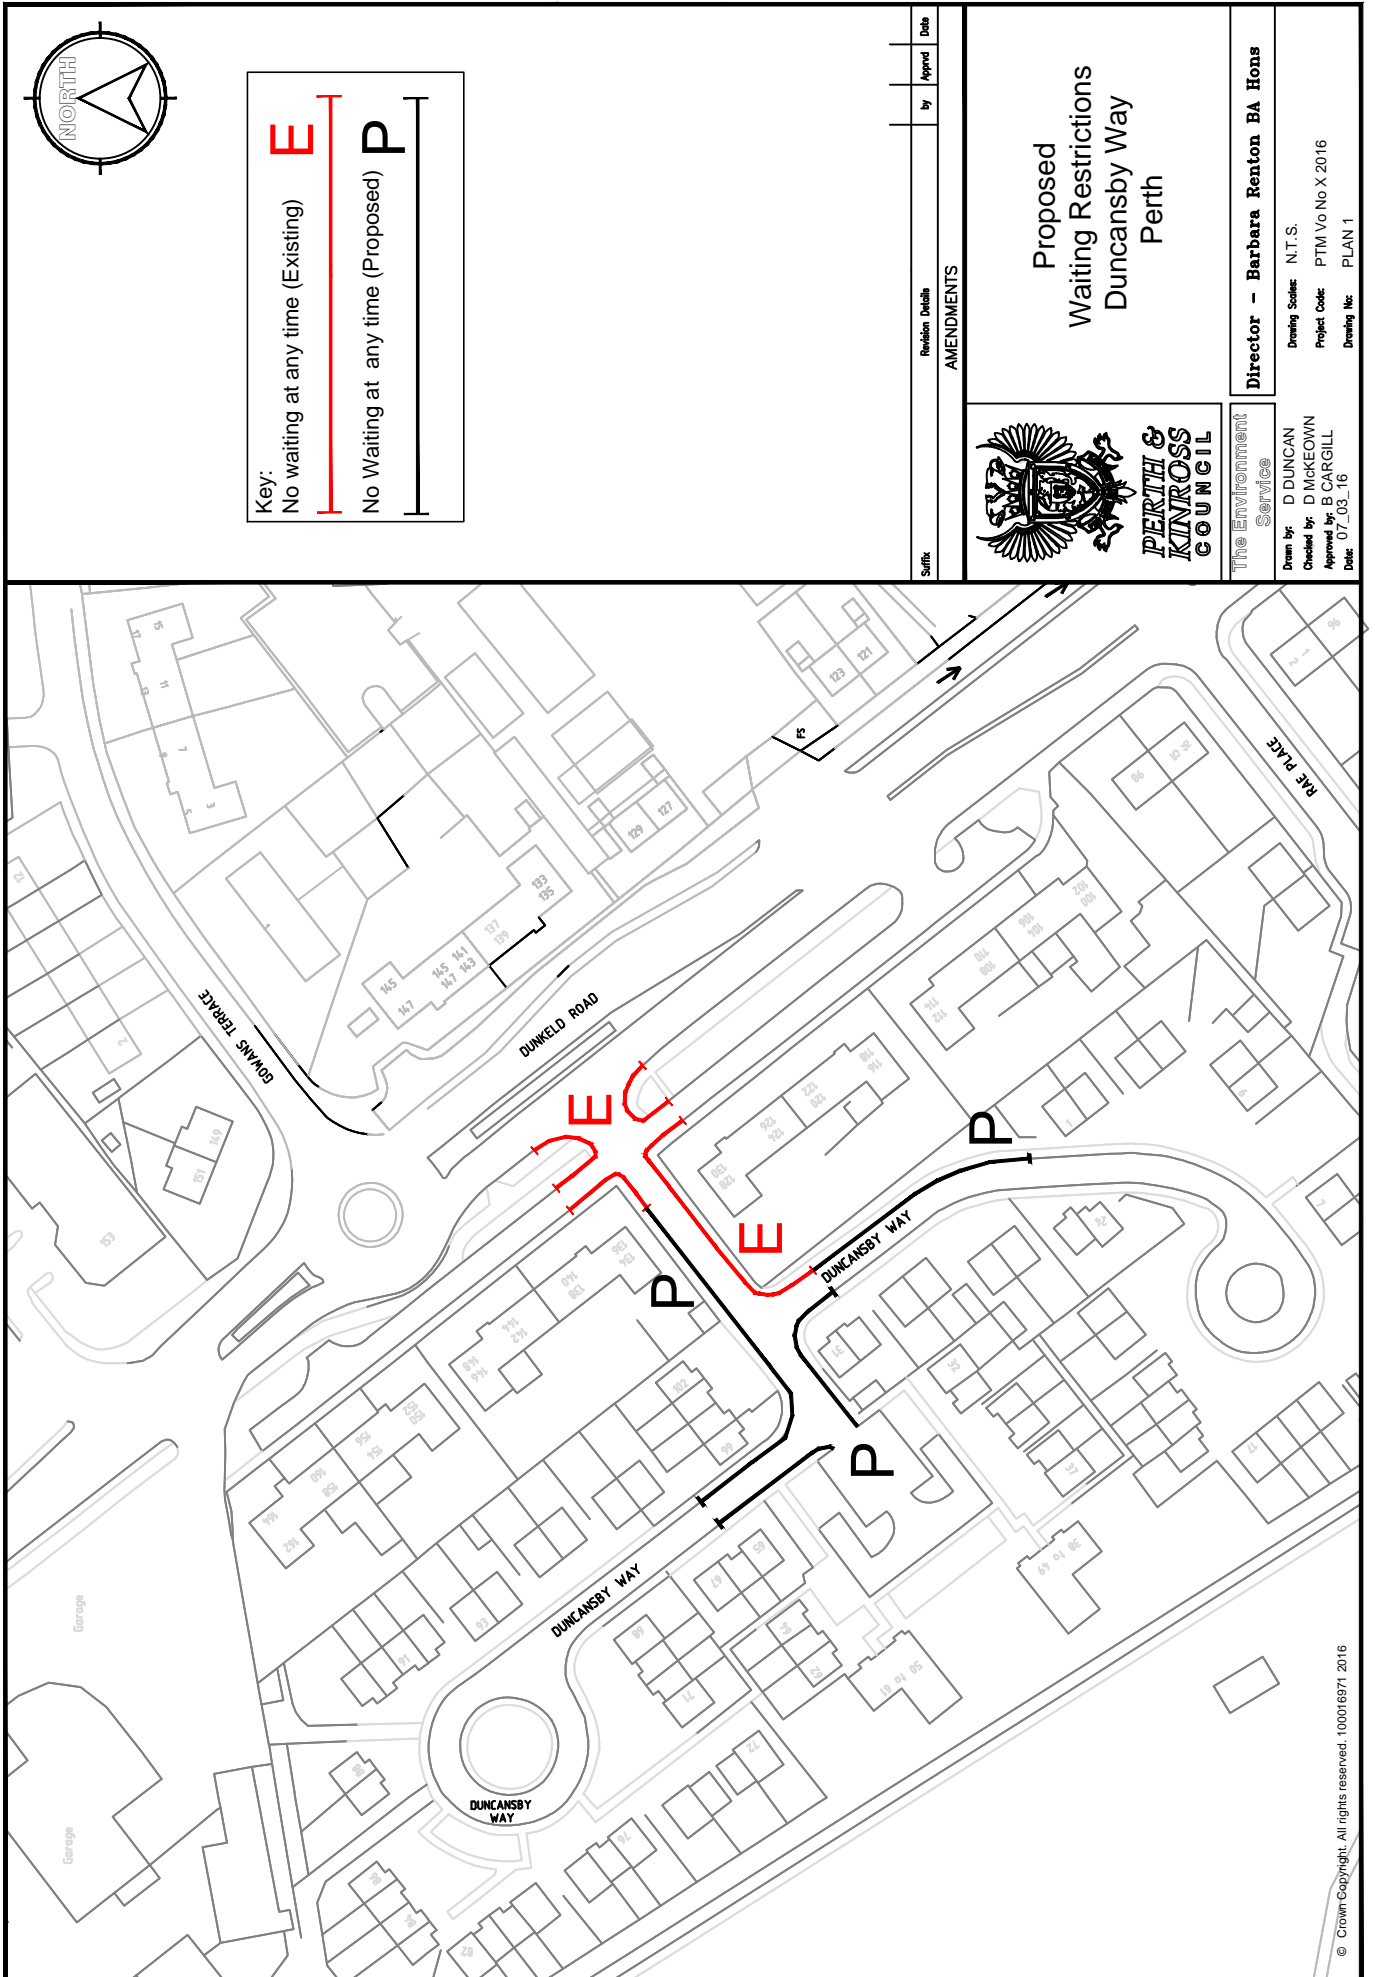


Key:

No waiting at any time (Existing) **E**

No Waiting at any time (Proposed) **P**

Suffix	Revision Details	by	Appr'd	Date
	AMENDMENTS			



PERTH & KINROSS COUNCIL

The Environment Service

Proposed Waiting Restrictions Duncansby Way Perth

Director – Barbara Renton BA Hons

Drawn by: D DUNCAN
 Checked by: D McKEOWN
 Approved by: B CARGILL
 Date: 07_03_16

Drawing Scale: N.T.S.
 Project Code: PTM/No X 2016
 Drawing No: PLAN 1