


Suffix	Revision Details	by	Apprvd	Date
AMENDMENTS				
 <b>PERTH &amp; KINROSS COUNCIL</b>		<b>City Centre, Perth</b> <b>Provision of Minor Measures</b> <b>Ward 12 (Perth City Centre)</b>		
		Executive Director : Barbara Renton B.A Hons		
<b>Communities</b>		Drawing Scales: N.T.S. Project Code: CWSS 2021-22 Drawing No: Plan 1		
Drawn by: B Watt Checked by: D McKeown Approved by: Brian Cargill Date: 12/04/2021				

Town Centre, Auchterarder




Community Campus


School Lane


North Crofts

Co-op

© Crown copyright [and database rights] 2021 OS 100016971. You are permitted to use this data solely to enable you to respond to, or interact with, the organisation that provided you with the data. You are not permitted to copy, sub-licence, distribute or sell any of this data to third parties in any form.


Suffix	Revision Details	by	Apprvd	Date
AMENDMENTS				
 <b>PERTH &amp; KINROSS COUNCIL</b>		<b>Town Centre, Auchterarder</b> <b>Provision of Minor Measures</b> <b>Ward 7 (Strathallan)</b>		
		Executive Director : Barbara Renton B.A. Hons		
Communities		Drawing Scales: N.T.S.		
Drawn by: B Watt Checked by: D McKeown Approved by: B Cargill Date: 12/04/2021		Project Code: CWSS 2021-22 Drawing No: Plan 2		

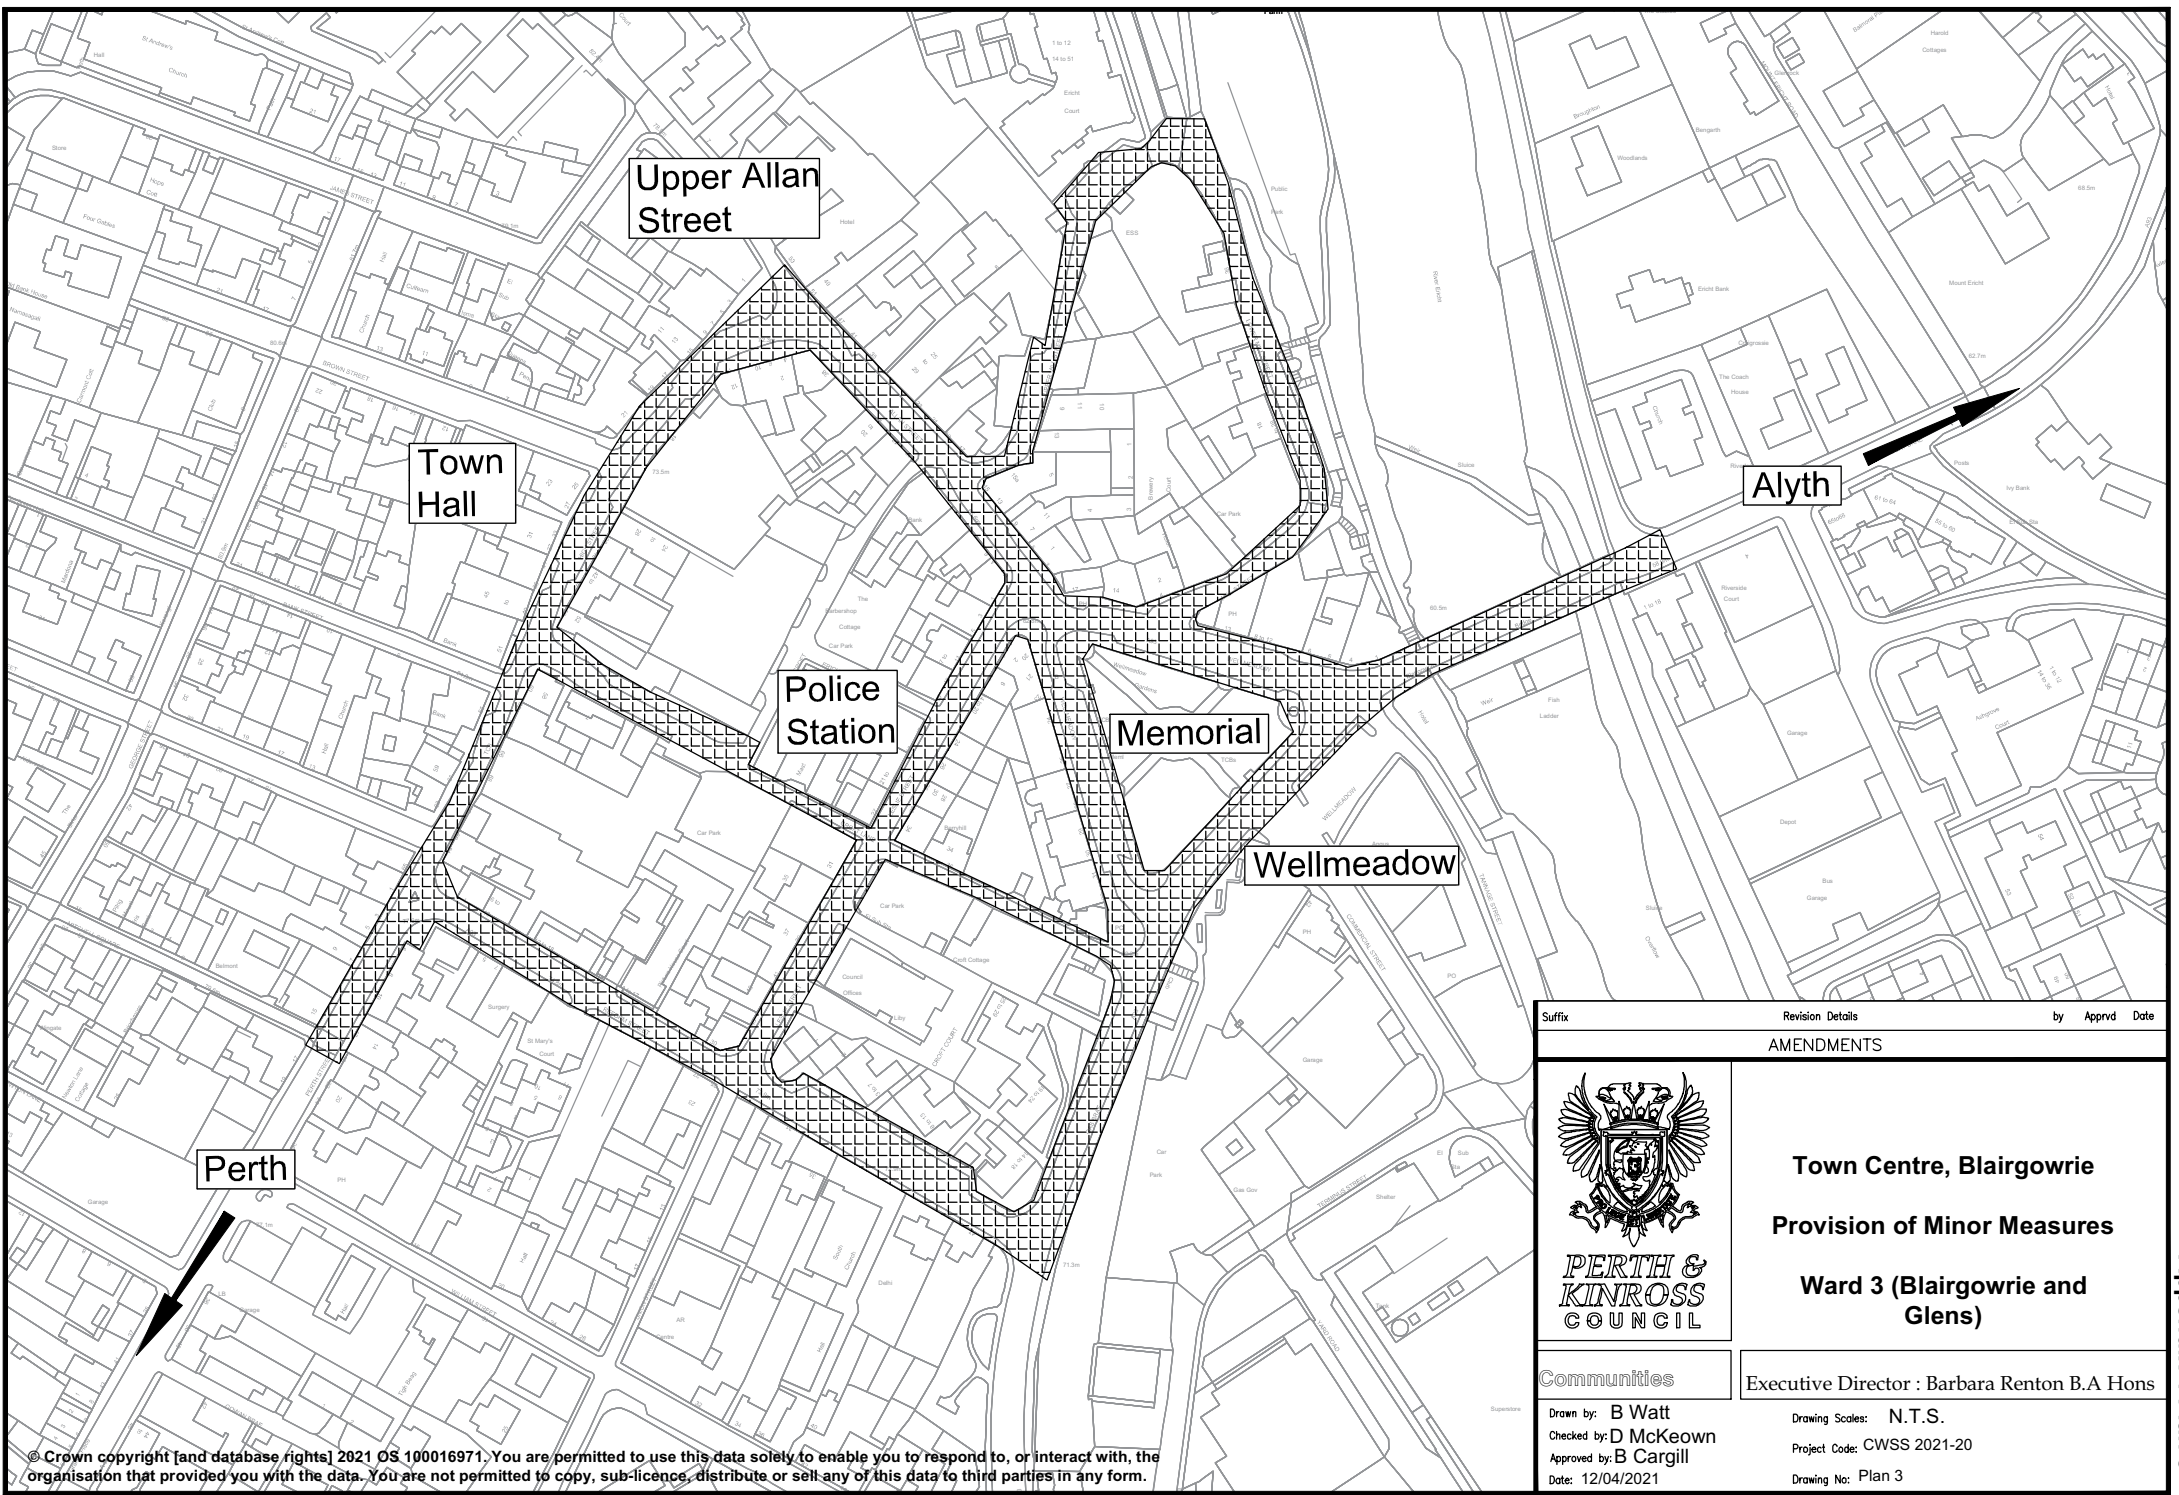

Suffix		Revision Details		by		Apprvd		Date	
<b>AMENDMENTS</b>									
 <b>PERTH &amp; KINROSS COUNCIL</b>		<b>Town Centre, Blairgowrie</b> <b>Provision of Minor Measures</b> <b>Ward 3 (Blairgowrie and Glens)</b>							
		Communities		Executive Director : Barbara Renton B.A Hons					
Drawn by: B Watt		Checked by: D McKeown		Approved by: B Cargill		Date: 12/04/2021		Drawing Scales: N.T.S.	
								Project Code: CWSS 2021-20	
								Drawing No: Plan 3	

© Crown copyright [and database rights] 2021 OS 100016971. You are permitted to use this data solely to enable you to respond to, or interact with, the organisation that provided you with the data. You are not permitted to copy, sub-licence, distribute or sell any of this data to third parties in any form.

Town Centre, Dunkeld

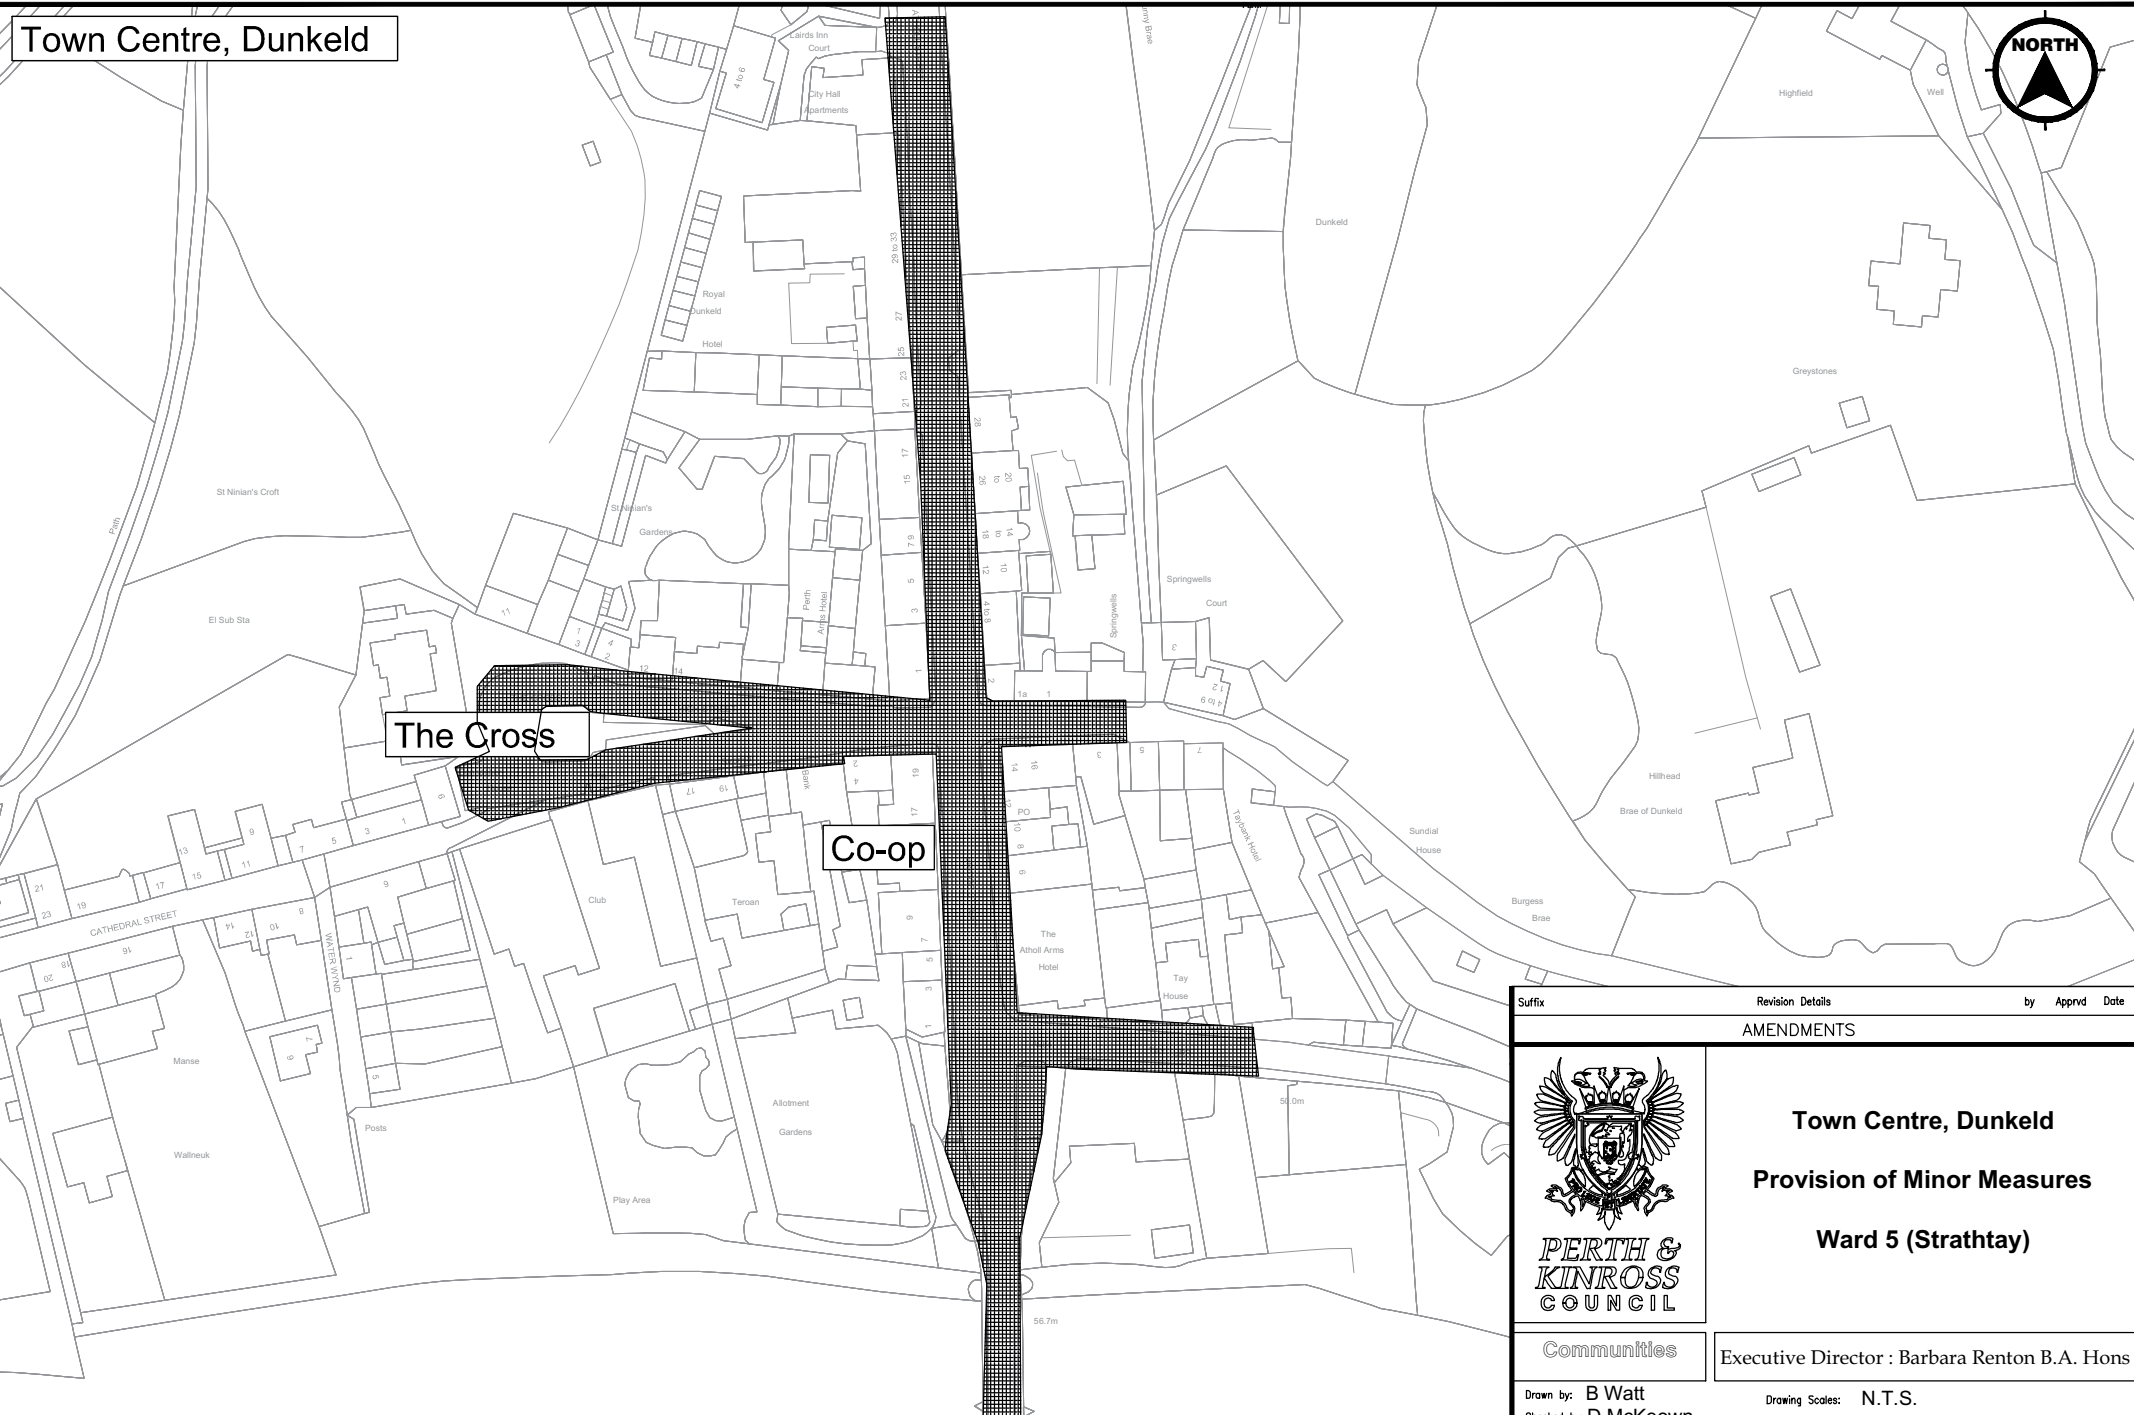

Suffix	Revision Details	by	Apprd	Date
--------	------------------	----	-------	------

AMENDMENTS



**PERTH & KINROSS COUNCIL**

**Town Centre, Dunkeld  
Provision of Minor Measures  
Ward 5 (Strathhtay)**


Communities


Executive Director : Barbara Renton B.A. Hons

Drawn by: B Watt  
Checked by: D McKeown  
Approved by: B Cargill  
Date: 12/04/2021


Drawing Scales: N.T.S.  
Project Code: CWSS 2021-22  
Drawing No: Plan 4

© Crown copyright [and database rights] 2021 OS 100016971. You are permitted to use this data solely to enable you to respond to, or interact with, the organisation that provided you with the data. You are not permitted to copy, sub-licence, distribute or sell any of this data to third parties in any form.

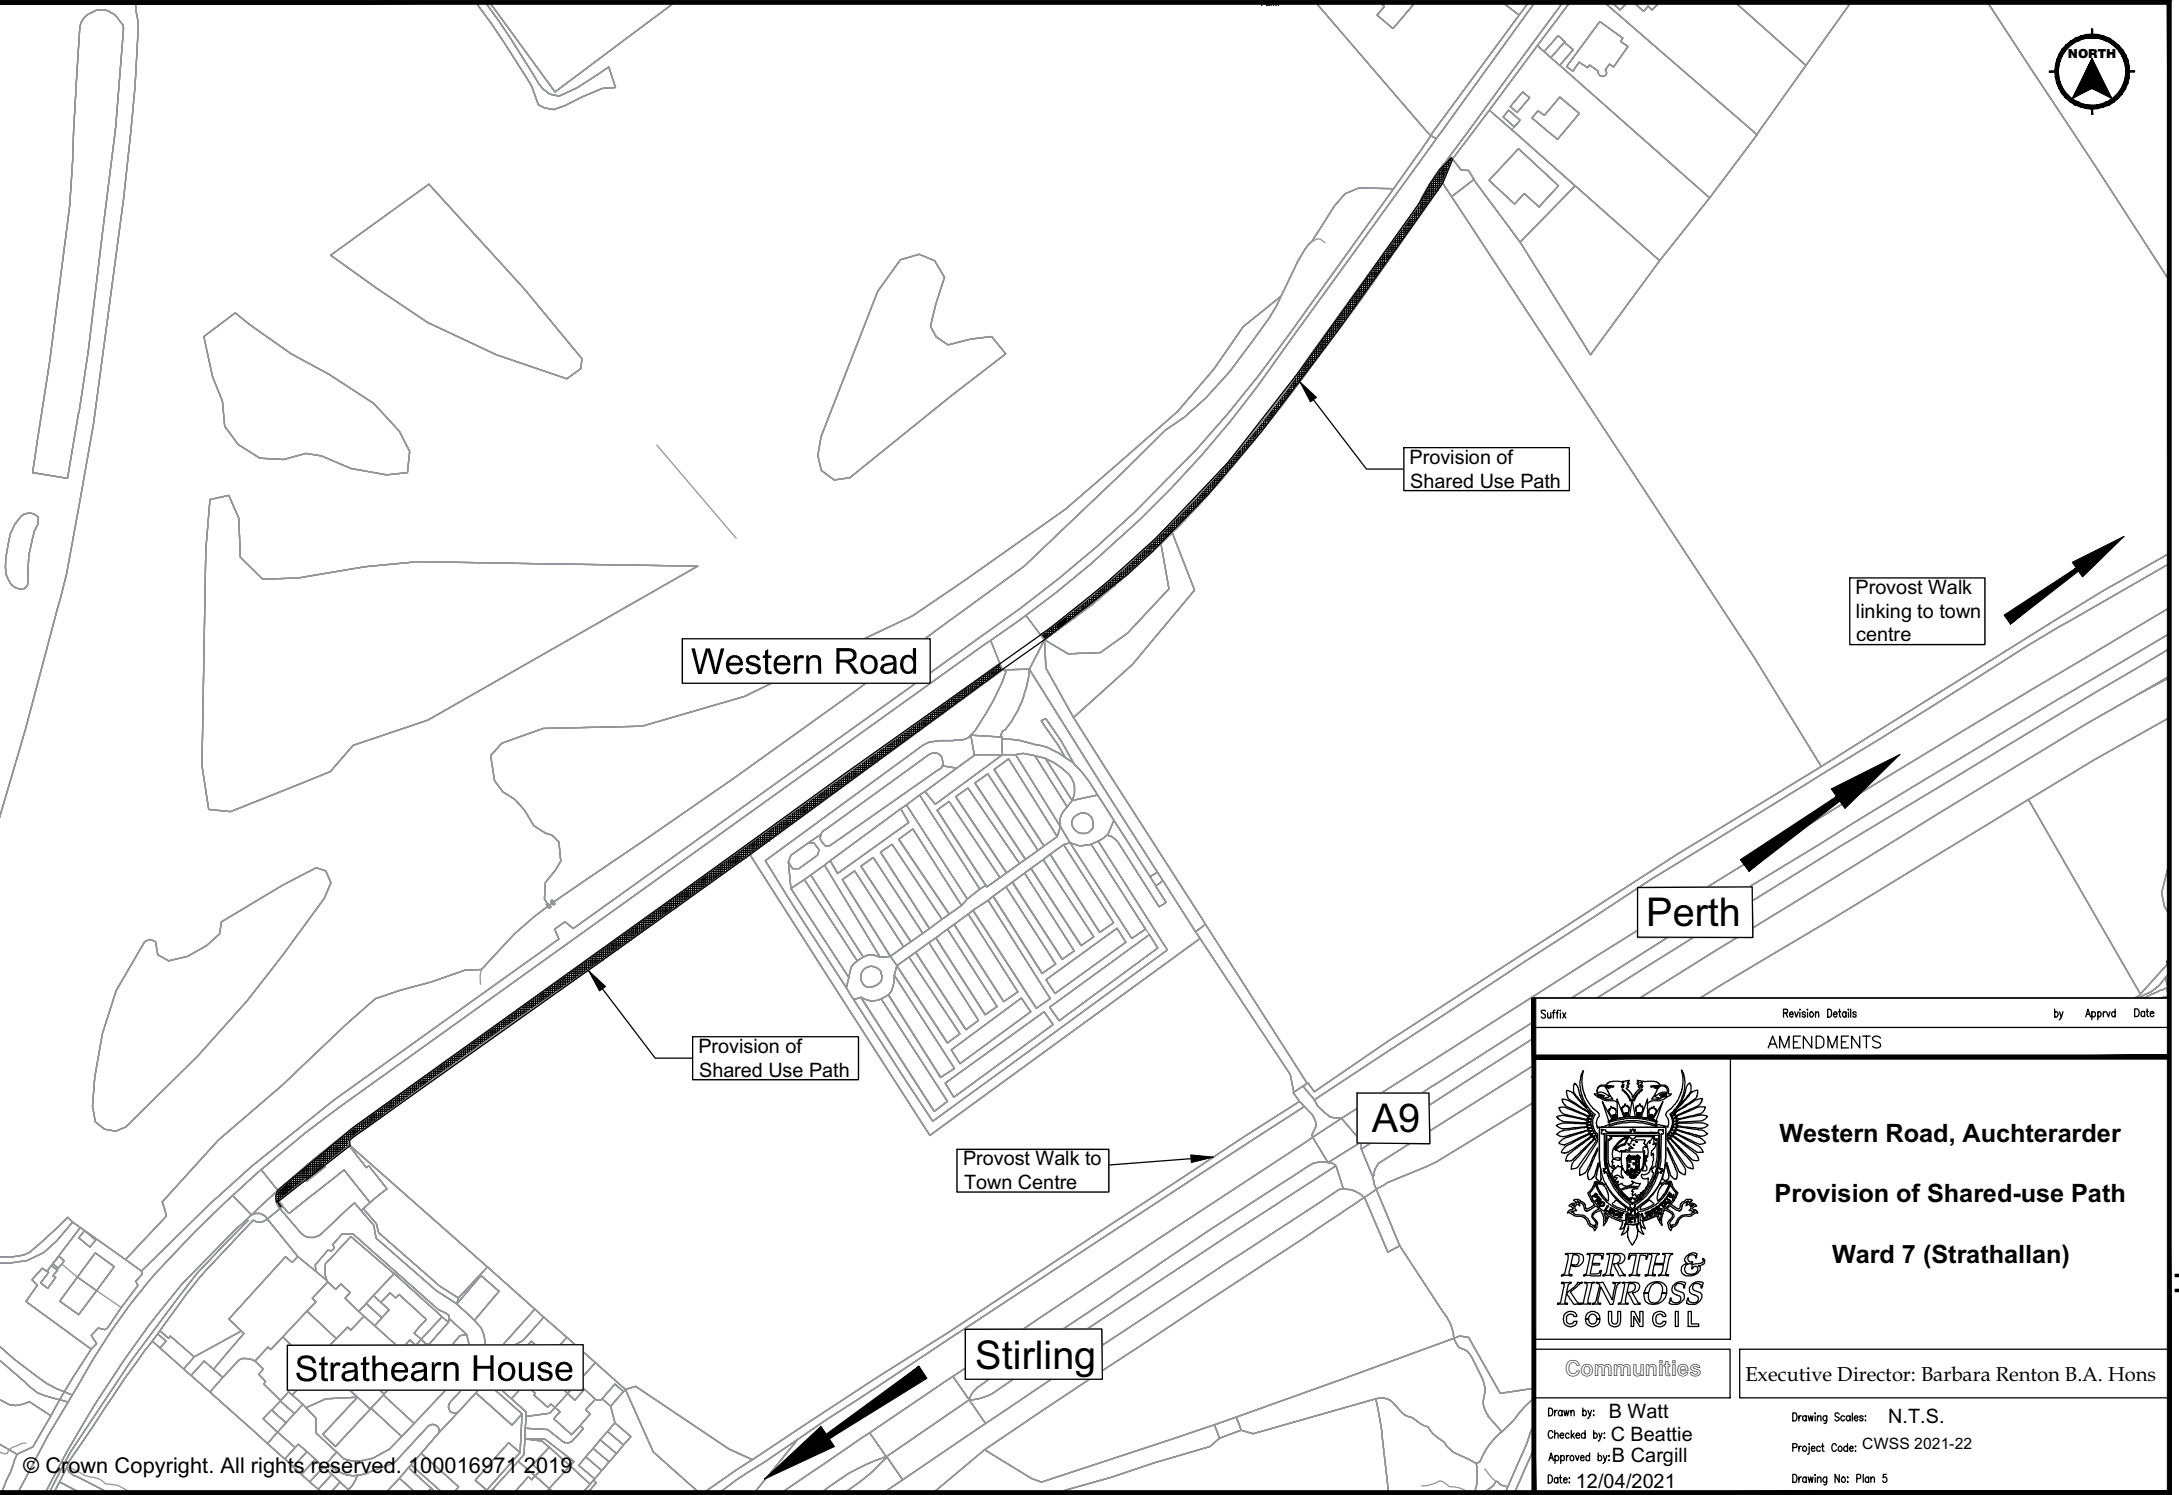

Suffix		Revision Details		by		Apprd		Date	
AMENDMENTS									
 <b>PERTH &amp; KINROSS COUNCIL</b>		<b>Western Road, Auchterarder</b> <b>Provision of Shared-use Path</b> <b>Ward 7 (Strathallan)</b>							
		Communities		Executive Director: Barbara Renton B.A. Hons					
Drawn by: B Watt		Checked by: C Beattie		Approved by: B Cargill		Date: 12/04/2021		Drawing Scales: N.T.S.	
								Project Code: CWSS 2021-22	
								Drawing No: Plan 5	


Church Street, Milnathort

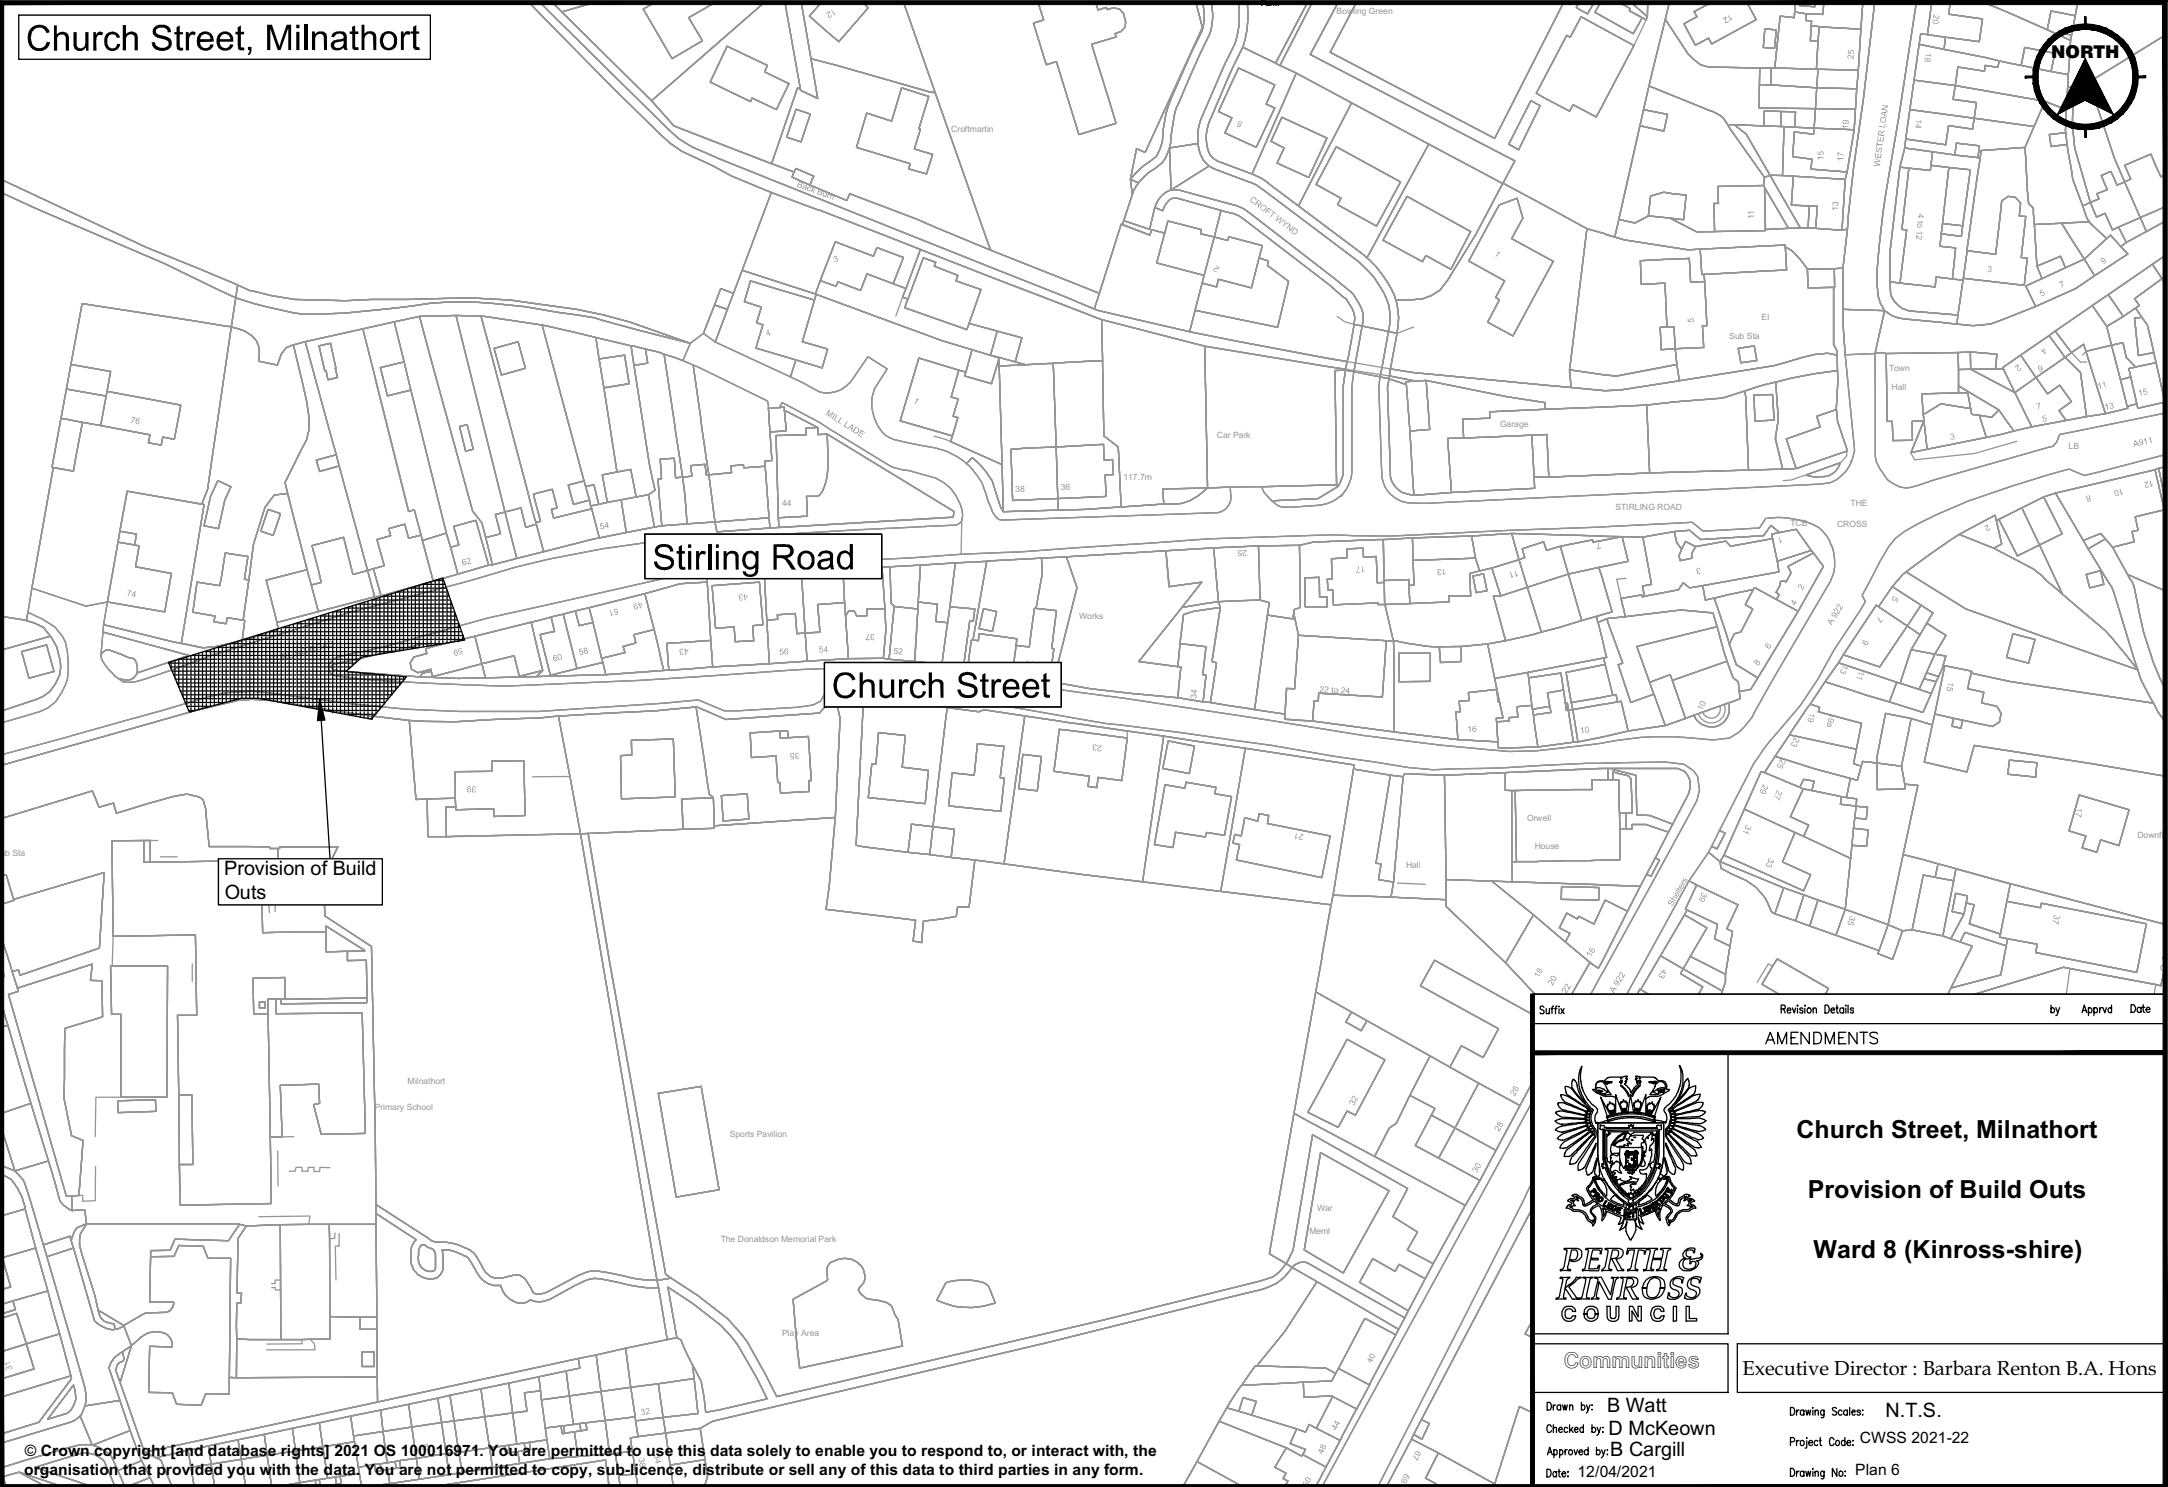

Stirling Road

Church Street

Provision of Build Outs

Suffix	Revision Details	by	Apprvd	Date
AMENDMENTS				
 <b>PERTH &amp; KINROSS COUNCIL</b>		<b>Church Street, Milnathort</b>  <b>Provision of Build Outs</b>  <b>Ward 8 (Kinross-shire)</b>		
		Executive Director : Barbara Renton B.A. Hons		
Communities		Drawing Scales: N.T.S. Project Code: CWSS 2021-22 Drawing No: Plan 6		
Drawn by: B Watt Checked by: D McKeown Approved by: B Cargill Date: 12/04/2021				

# Tulloch, Perth



Sandeman Court

Existing Shared Use Path

Proposed continuous footway

Proposed Shared Use Path

Gillespie Place

Tulloch Primary School

Tulloch Terrace

Proposed Shared Use Path

Suffix	Revision Details	by	Apprvd	Date
--------	------------------	----	--------	------

### AMENDMENTS



**PERTH & KINROSS COUNCIL**

**Primrose Crescent, Tulloch, Perth**

**Provision of Shared-use Path**

**Ward 11 (Perth North)**

Communities

Executive Director: Barbara Renton B.A. Hons

Drawn by: B Watt  
 Checked by: D McKeown  
 Approved by: B Cargill  
 Date: 30/04/2021

Drawing Scales: N.T.S.  
 Project Code: CWSS 2021-22  
 Drawing No: Plan 7

© Crown copyright [and database rights] 2021 OS 100016971. You are permitted to use this data solely to enable you to respond to, or interact with, the organisation that provided you with the data. You are not permitted to copy, sub-licence, distribute or sell any of this data to third parties in any form.


Tulloch Road, Perth




Tulloch Road

Provision of Footway

Wallace Crescent

Suffix		Revision Details		by Appr'd Date	
AMENDMENTS					
 <b>PERTH &amp; KINROSS COUNCIL</b>		<b>Tulloch Road, Perth</b> <b>Provision of Footway</b> <b>Ward 11 (Perth City North)</b>			
		Executive Director : Barbara Renton B.A. Hons			
Communities					
Drawn by: B Watt Checked by: D McKeown Approved by: B Cargill Date: 12/04/2021		Drawing Scales: N.T.S. Project Code: CWSS 2021-22 Drawing No: Plan 8			



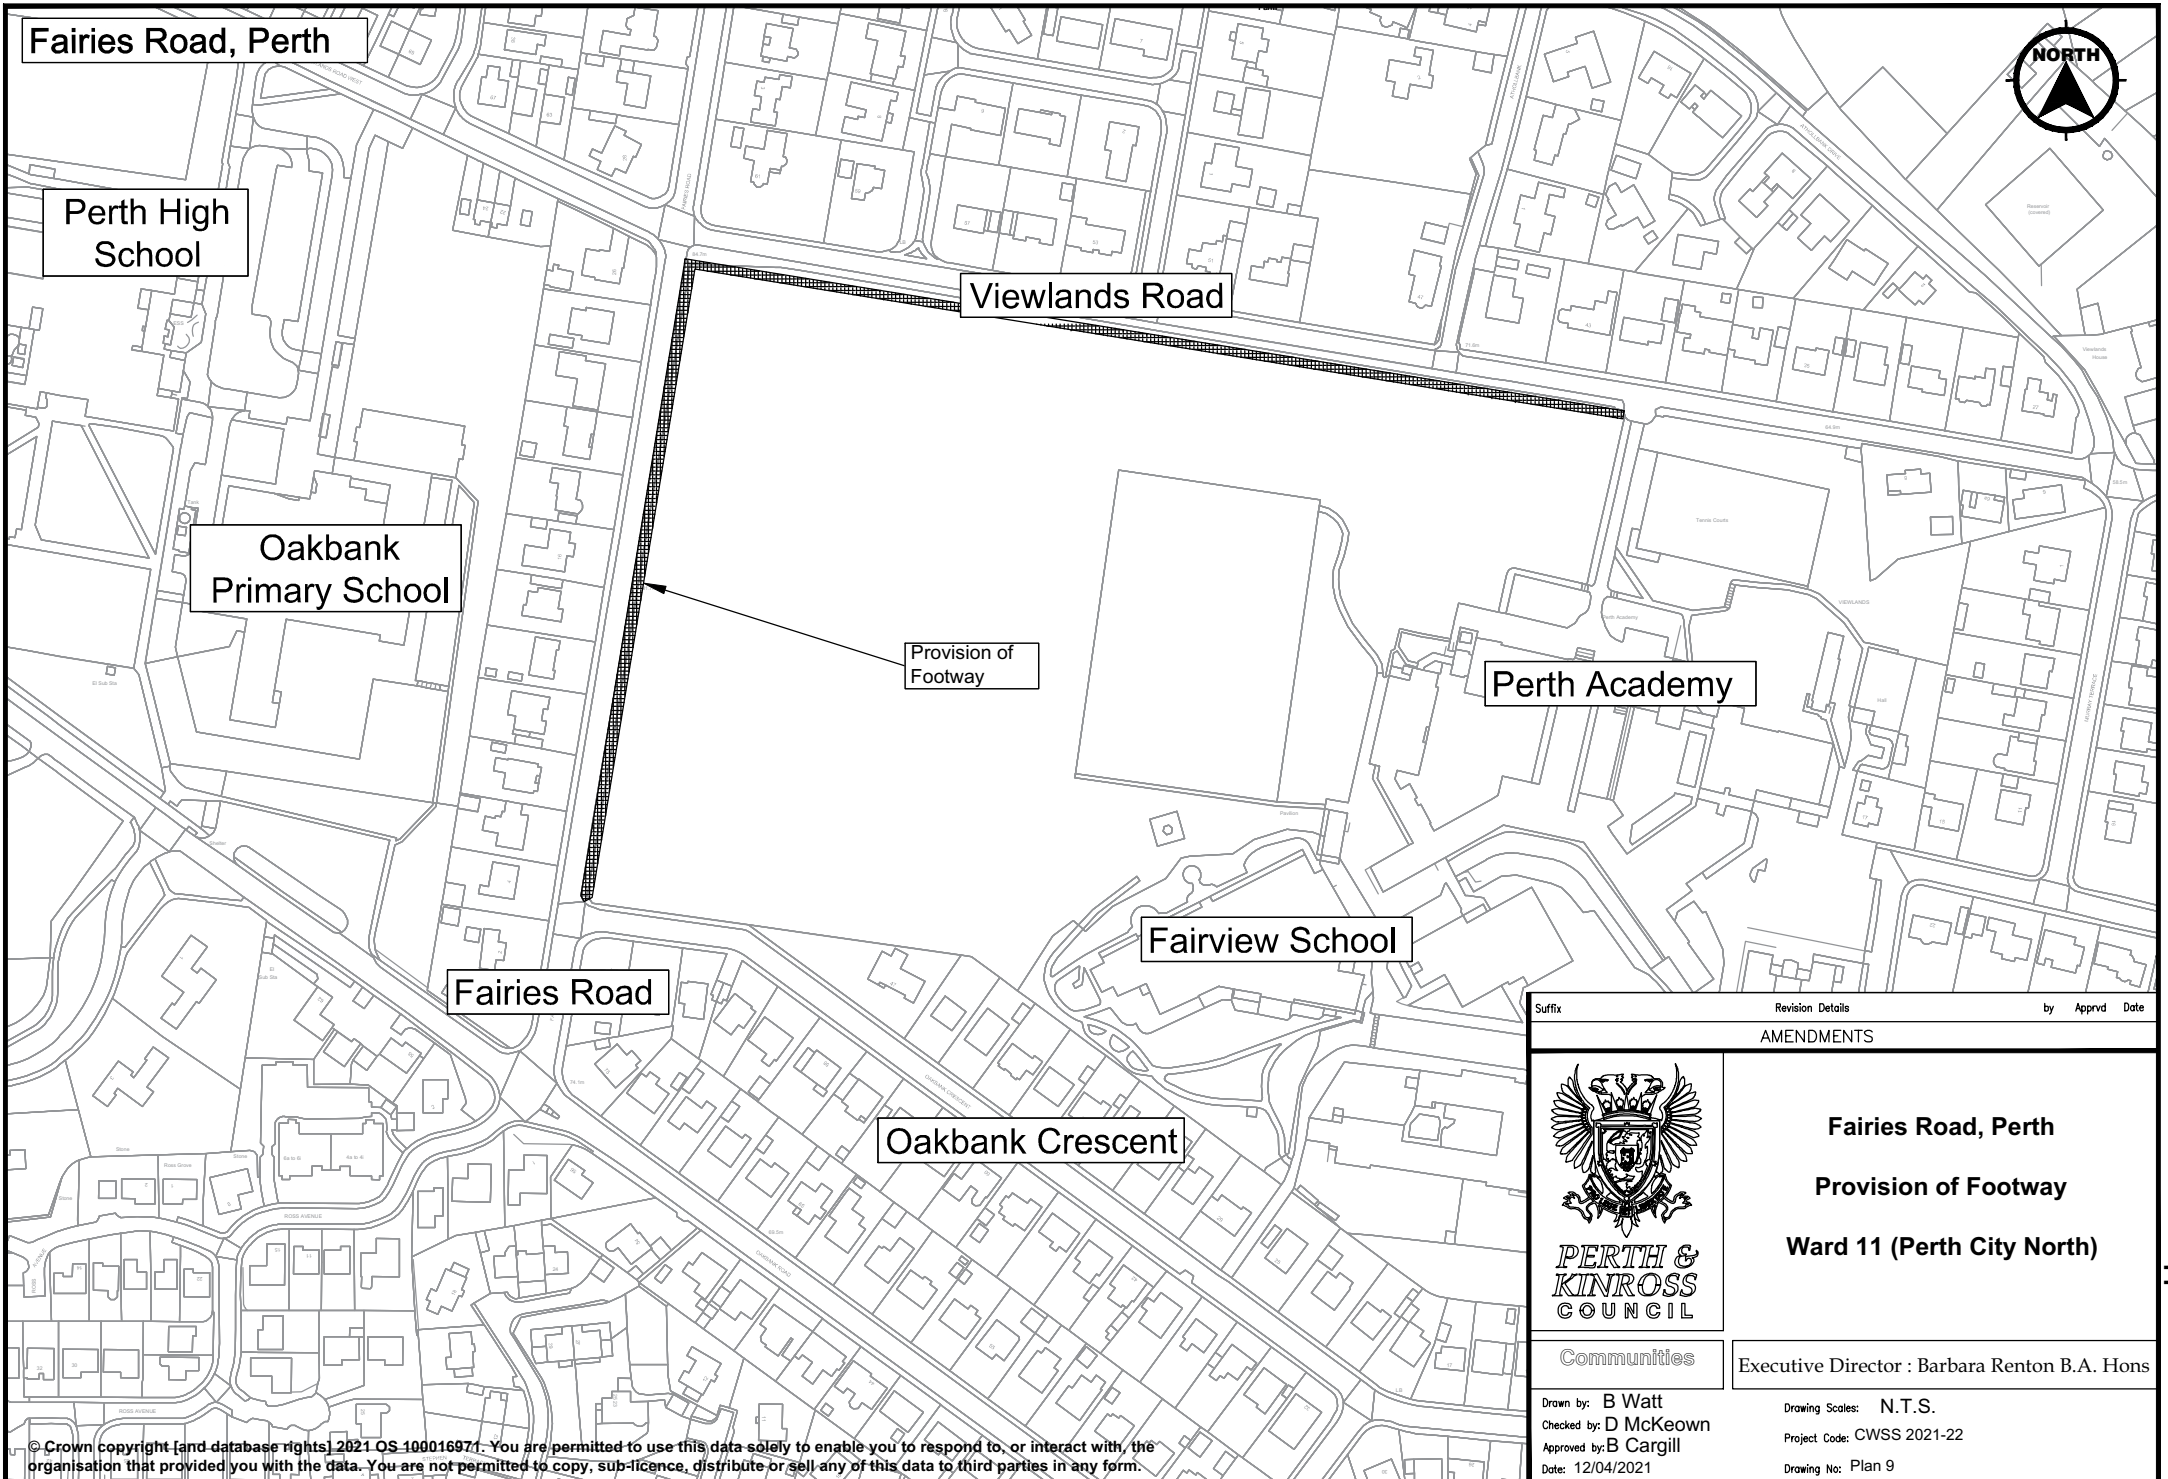

Fairies Road, Perth

Perth High School



Viewlands Road

Oakbank Primary School


Provision of Footway

Perth Academy

Fairview School

Fairies Road

Oakbank Crescent

<small>Suffix</small>	<small>Revision Details</small>	<small>by</small>	<small>Apprvd</small>	<small>Date</small>
<b>AMENDMENTS</b>				
 <b>PERTH &amp; KINROSS COUNCIL</b>		<b>Fairies Road, Perth</b> <b>Provision of Footway</b> <b>Ward 11 (Perth City North)</b>		
		Executive Director : Barbara Renton B.A. Hons		
<small>Communities</small>		<small>Communities</small>		
<small>Drawn by: B Watt</small>		<small>Drawing Scales: N.T.S.</small>		
<small>Checked by: D McKeown</small>		<small>Project Code: CWSS 2021-22</small>		
<small>Approved by: B Cargill</small>		<small>Date: 12/04/2021</small>		
<small>Date: 12/04/2021</small>		<small>Drawing No: Plan 9</small>		



Viewlands Road, Perth

Perth High School

Viewlands Road

Provision of Footway

Oakbank Primary School

Perth Academy

Fairview School

Fairies Road

Oakbank Crescent

Suffix Revision Details by Appr'd Date

AMENDMENTS



PERTH & KINROSS COUNCIL

Viewlands Road, Perth

Provision of Footway

Ward 11 (Perth City North)

Communities

Executive Director : Barbara Renton B.A. Hons

Drawn by: B Watt  
Checked by: D McKeown  
Approved by: B Cargill  
Date: 12/04/2021

Drawing Scales: N.T.S.  
Project Code: CWSS 2021-22  
Drawing No: Plan 10

Bridge of Earn



Contribution to  
PKCT Active  
Travel Project

A94

Aberargie

Abernethy

Glenfarg

Suffix Revision Details by Apprd

AMENDMENTS




**Baiglie Straight**  
**Contribution to Perth and  
Kinross Countryside Trust**  
**Ward 9 (Almond and Earn)**

Communities

Executive Director : Barbara Renton B.A Hons

Drawn by: B Watt  
Checked by: D McKeown  
Approved by: B Cargill  
Date: 12/04/2021

Drawing Scales: N.T.S.  
Project Code: CWSS 2021-22  
Drawing No: Plan 11

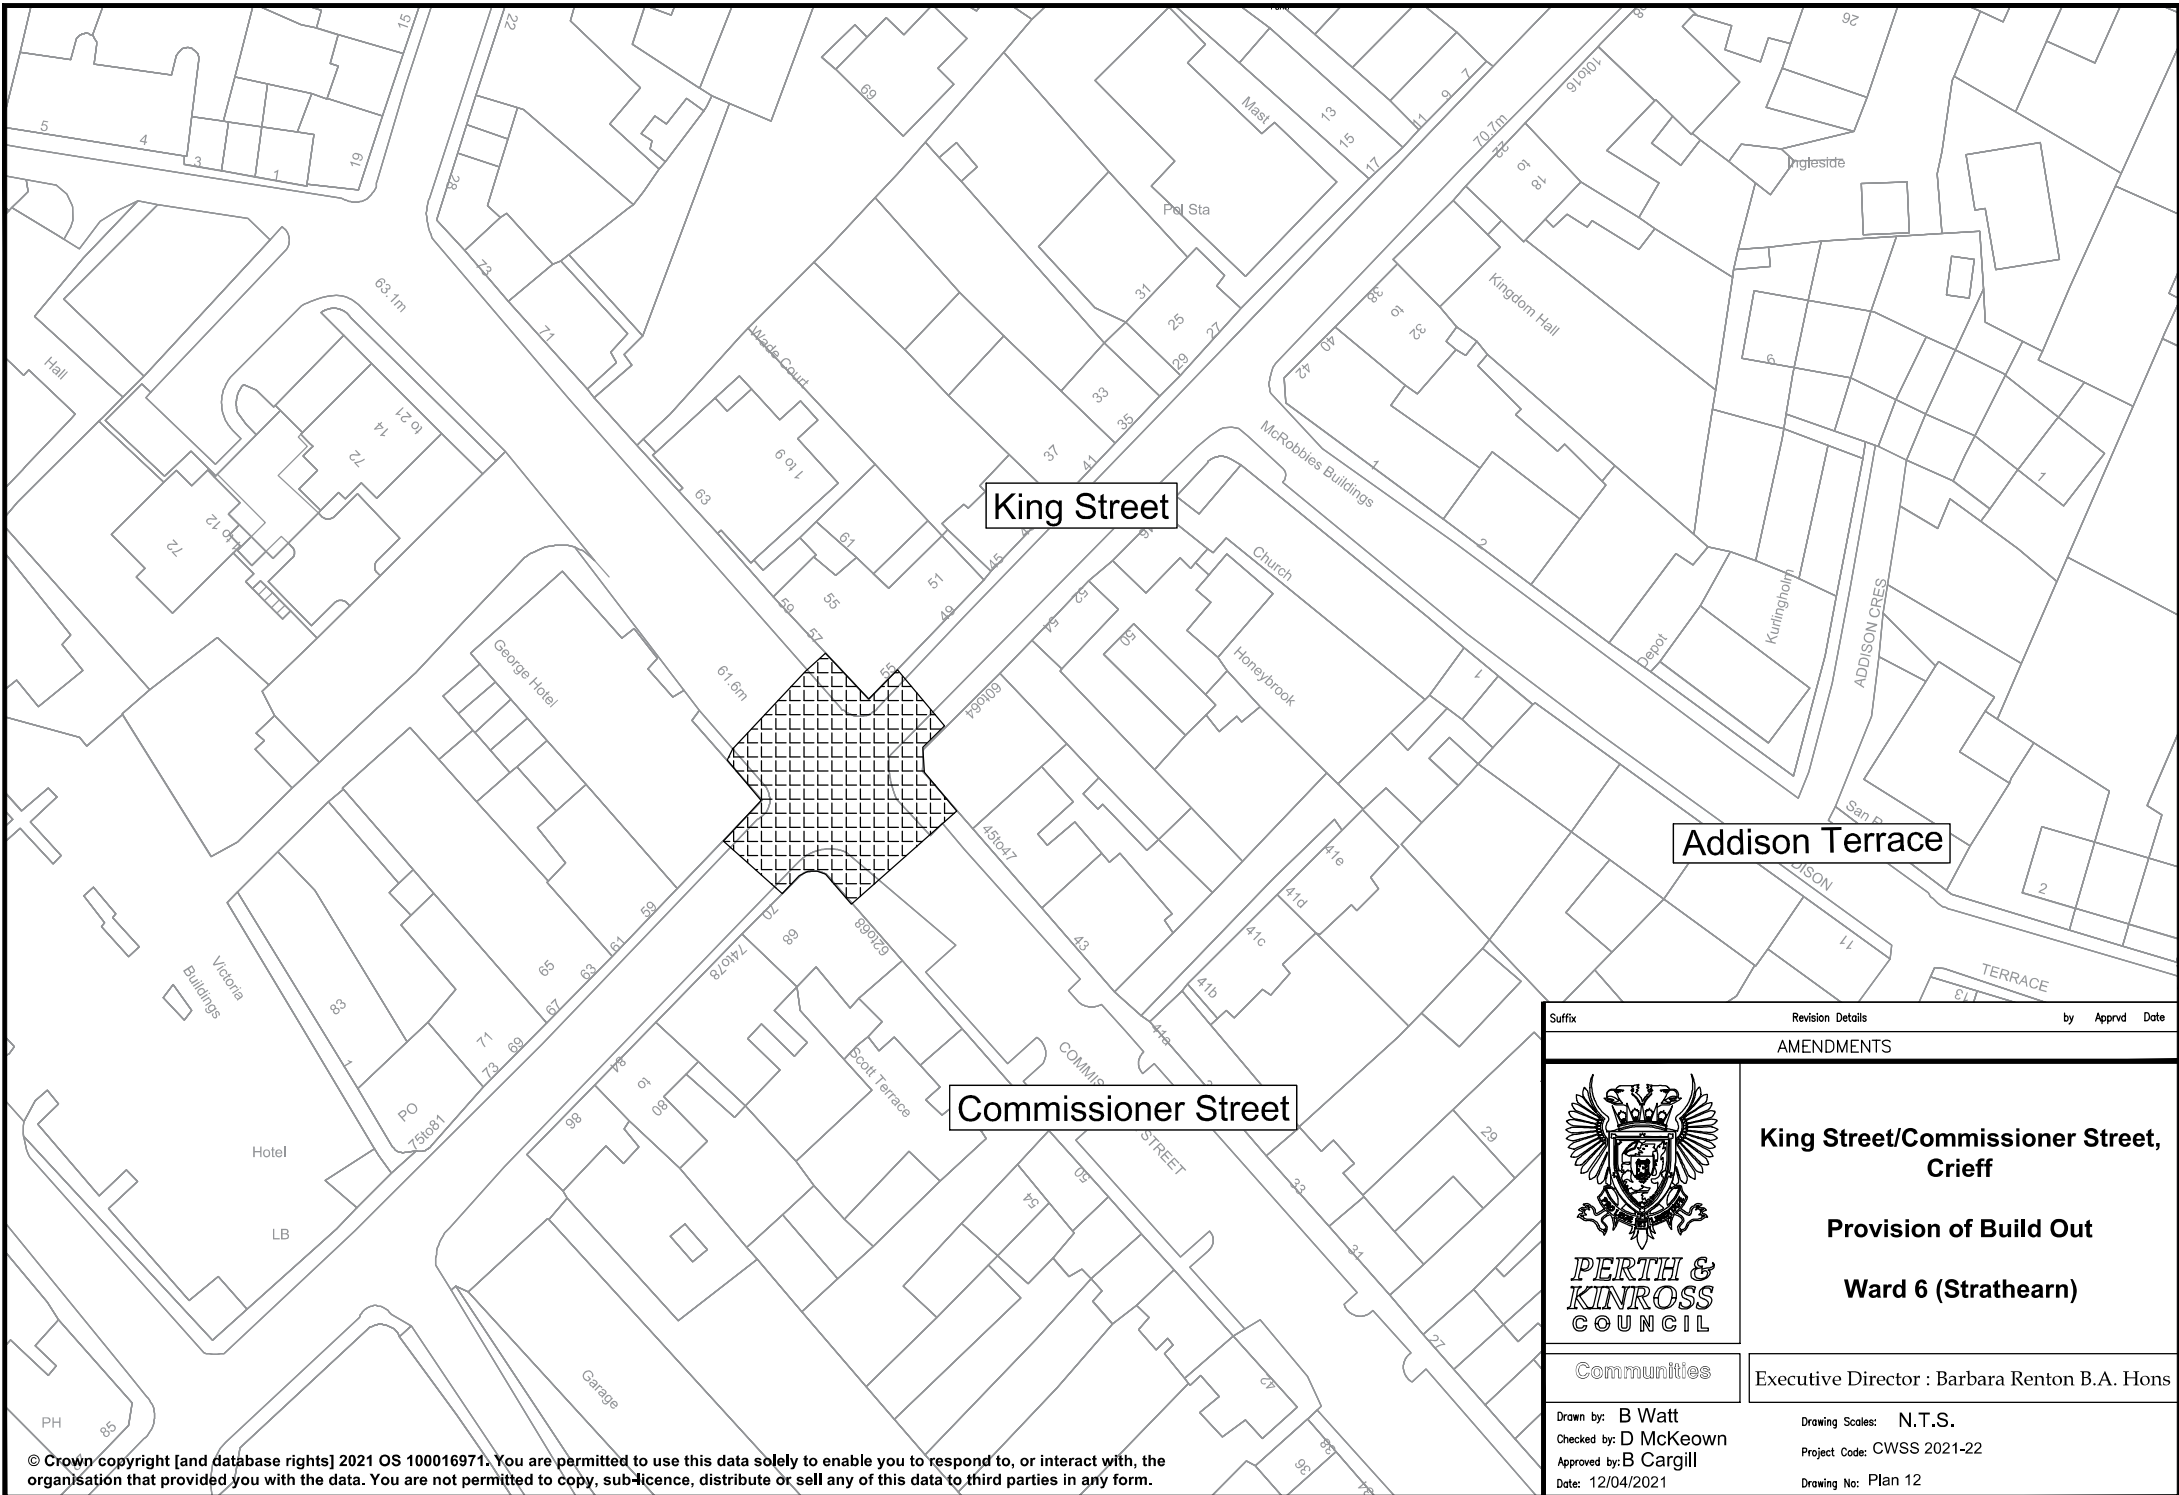

King Street


Addison Terrace


Commissioner Street


Suffix		Revision Details		by Apprvd Date	
AMENDMENTS					
 <b>PERTH &amp; KINROSS COUNCIL</b>		<b>King Street/Commissioner Street, Crieff</b>  <b>Provision of Build Out</b>  <b>Ward 6 (Strathearn)</b>			
		Executive Director : Barbara Renton B.A. Hons			
Communities		Drawing Scales: N.T.S. Project Code: CWSS 2021-22 Drawing No: Plan 12			
Drawn by: B Watt Checked by: D McKeown Approved by: B Cargill Date: 12/04/2021					

© Crown copyright [and database rights] 2021 OS 100016971. You are permitted to use this data solely to enable you to respond to, or interact with, the organisation that provided you with the data. You are not permitted to copy, sub-licence, distribute or sell any of this data to third parties in any form.

# Broich Road, Crieff

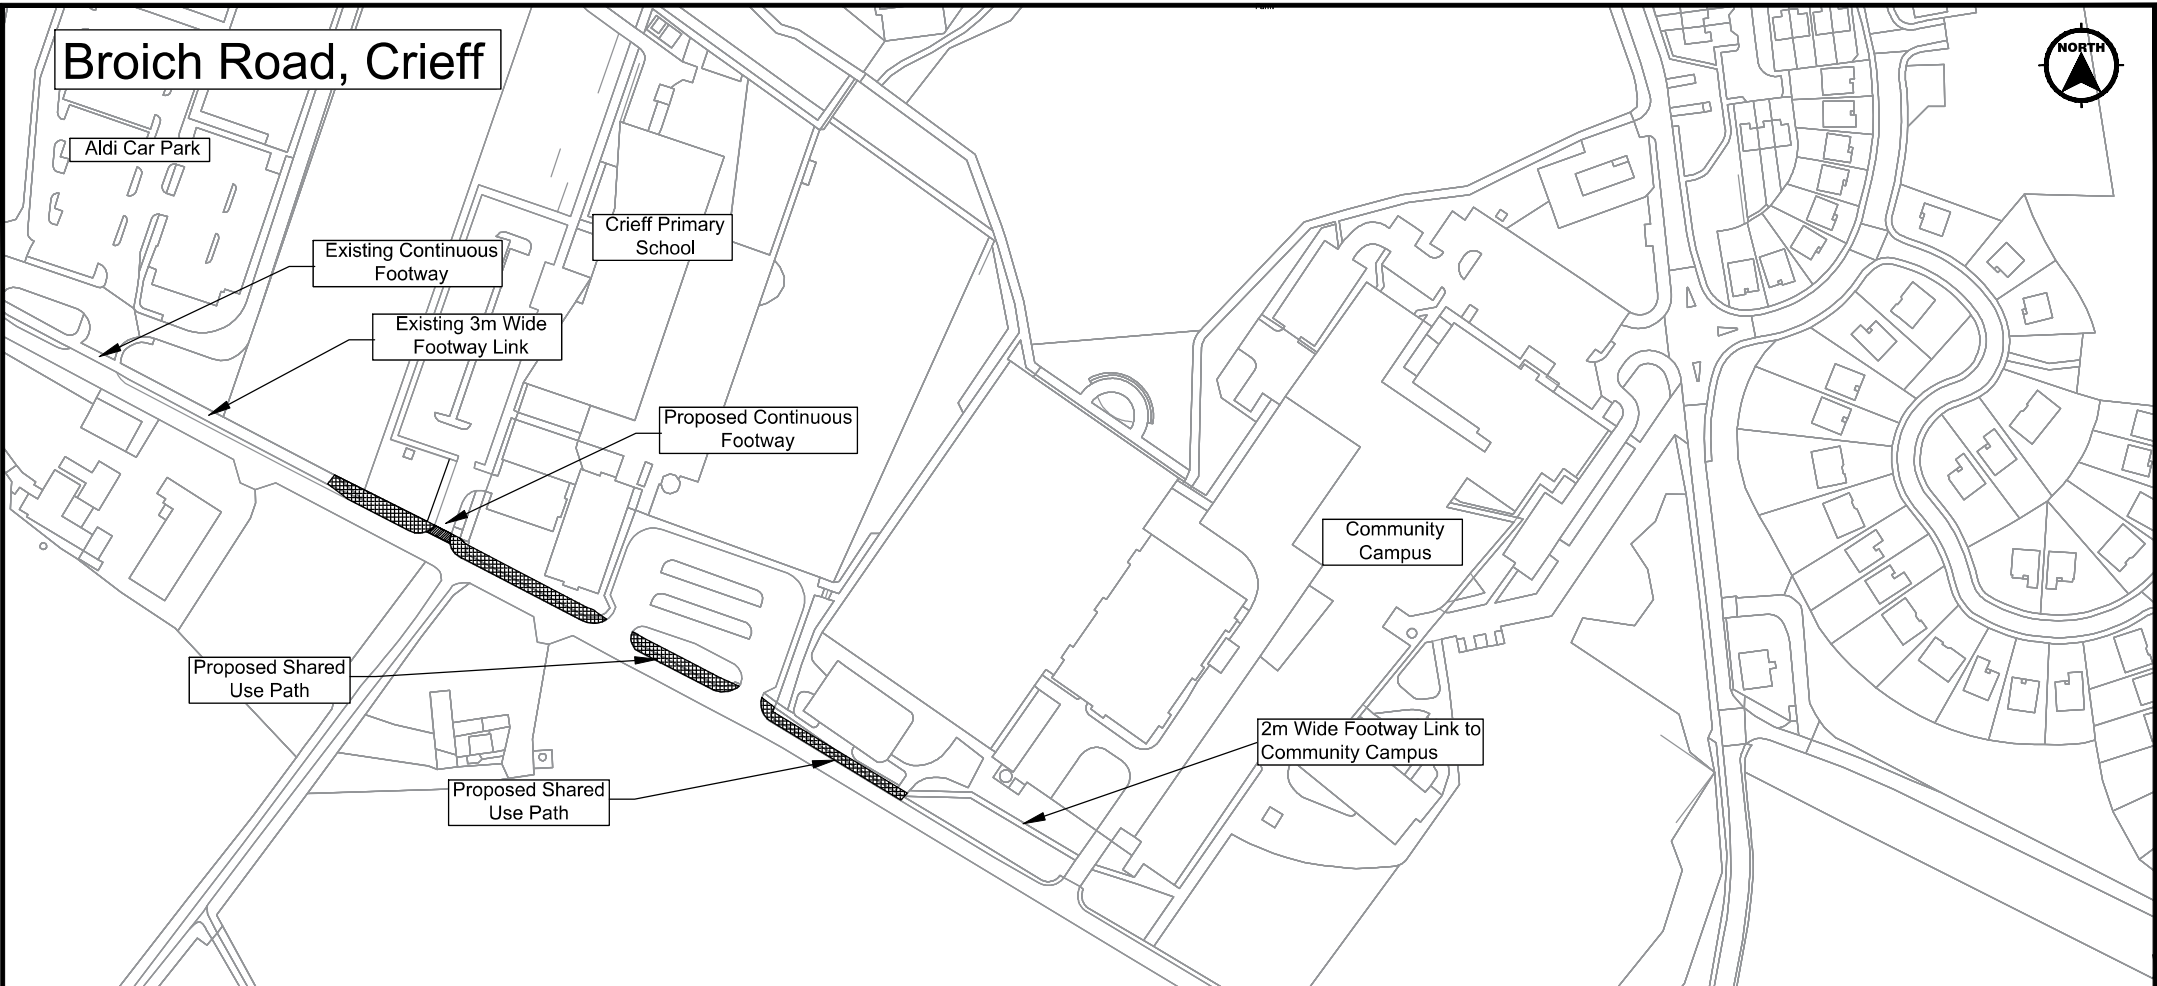

Suffix	Revision Details	by	Apprvd	Date
<b>AMENDMENTS</b>				
 <b>PERTH &amp; KINROSS COUNCIL</b>		<b>Broich Road, Crieff</b> <b>Provision of Shared-use Path</b> <b>Ward 6 (Strathearn)</b>		
		Executive Director: Barbara Renton B.A. Hons		
Drawn by: B Watt Checked by: D McKeown Approved by: B Cargill Date: 12/04/2021		Drawing Scales: N.T.S. Project Code: CWSS 2021-22 Drawing No: Plan 13		

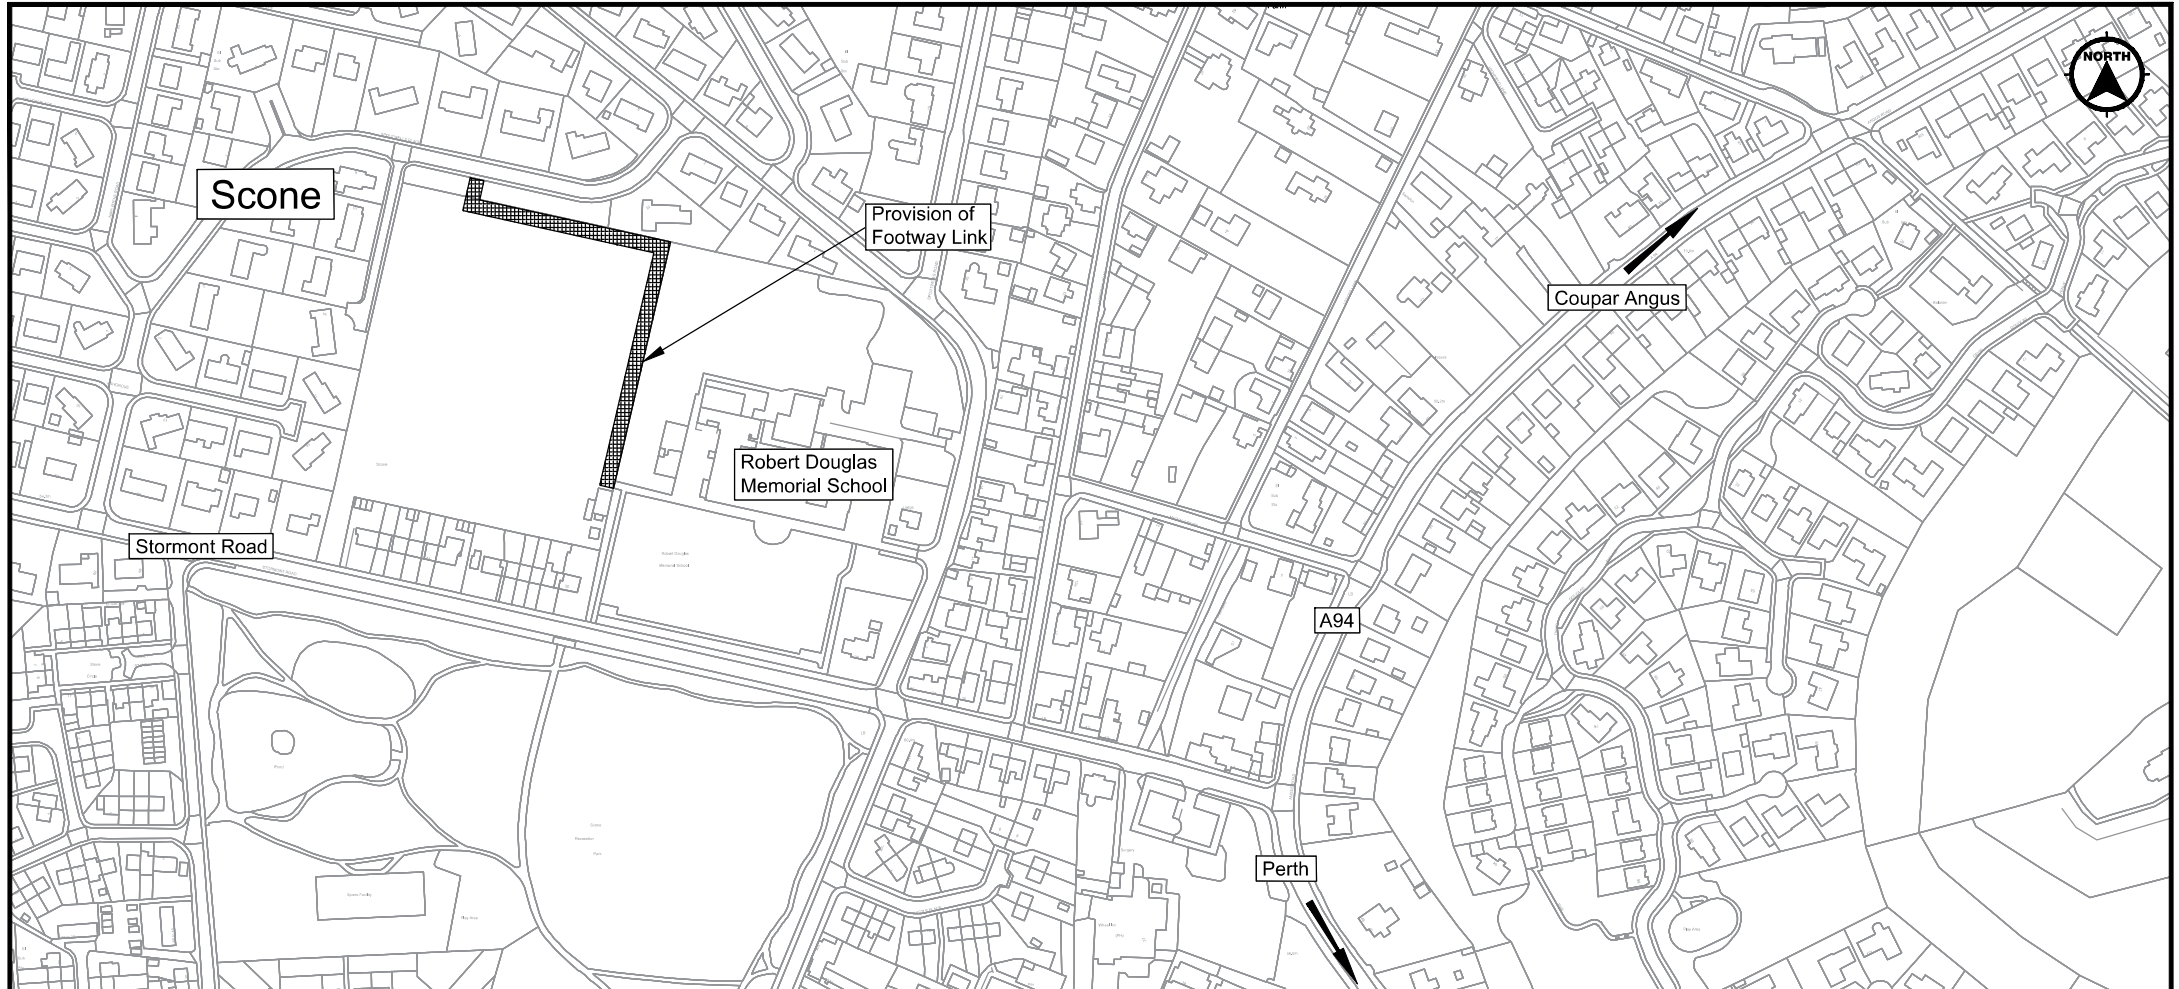

Scone

Provision of Footway Link

Robert Douglas Memorial School

Stormont Road

A94

Coupar Angus

Perth

Suffix	Revision Details	by	Apprvd
--------	------------------	----	--------

AMENDMENTS



**PERTH & KINROSS COUNCIL**

**Sputwells Place, Scone**  
**Provision of Footway Link**  
**Ward 2 (Strathmore)**

Communities

Executive Director : Barbara Renton B.A Hons

Drawn by: B Watt  
Checked by: D McKeown  
Approved by: B Cargill  
Date: 12/04/2021

Drawing Scales: N.T.S.  
Project Code: CWSS 2021-22  
Drawing No: Plan 14



Scone

Coupar Angus

Robert Douglas  
Memorial School

Stormont Road

Provision of  
Footway Link

A94

Perth

Suffix Revision Details by Apprd

AMENDMENTS



PERTH &  
KINROSS  
COUNCIL

**Stormont Road, Scone**  
**Provision of Footway Link**  
**Ward 2 (Strathmore)**

Communities

Executive Director : Barbara Renton B.A Hons

Drawn by: B Watt  
Checked by: D McKeown  
Approved by: B Cargill  
Date: 12/04/2021

Drawing Scales: N.T.S.  
Project Code: CWSS 2021-22  
Drawing No: Plan 15

Grandtully Primary School




A827


Grandtully Village Hall


Provision of Shared Use Path

Grandtully Primary School

Revision Details		by	Appr'd	Date
AMENDMENTS				
 <b>PERTH &amp; KINROSS COUNCIL</b>		<b>Grandtully Primary School</b> <b>Provision of Shared Use Path</b> <b>Ward 4 (Highland)</b>		
		Executive Director : Barbara Renton B.A. Hons		
Communities		Executive Director : Barbara Renton B.A. Hons		
Drawn by: B Watt Checked by: D McKeown Approved by: B Cargill Date: 12/04/2021		Drawing Scales: N.T.S. Project Code: CWSS 2021-22 Drawing No: Plan 16		



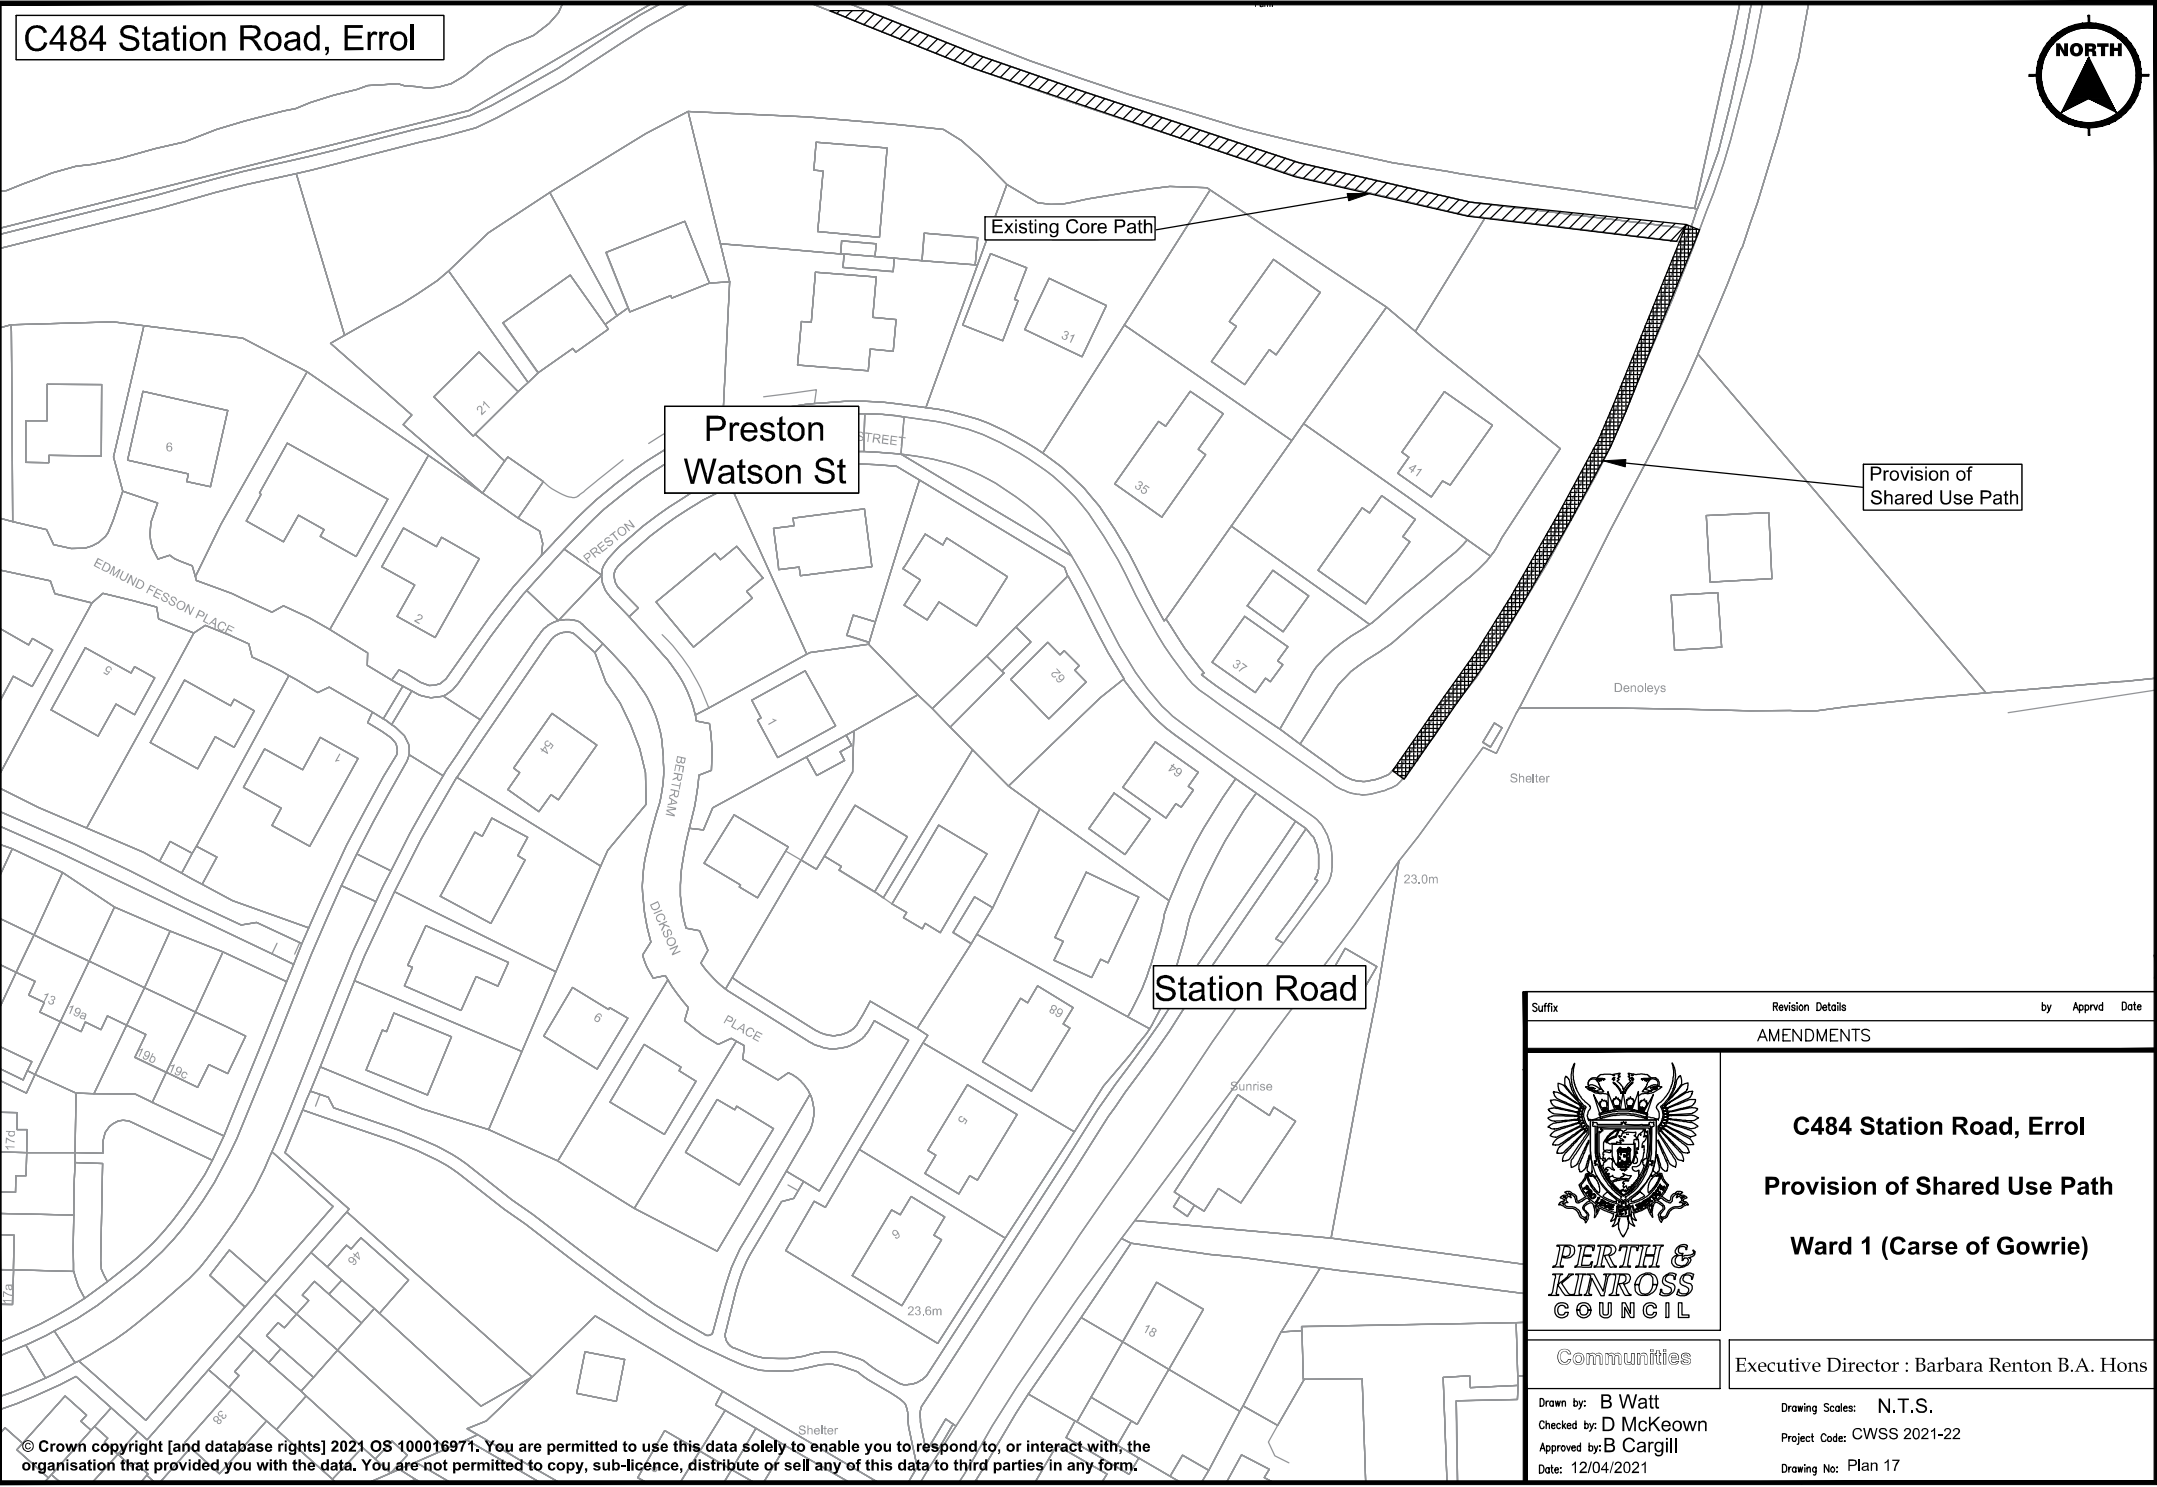

Suffix	Revision Details	by	Apprvd	Date
<b>AMENDMENTS</b>				
 <b>PERTH &amp; KINROSS COUNCIL</b>		<b>C484 Station Road, Errol</b> <b>Provision of Shared Use Path</b> <b>Ward 1 (Carse of Gowrie)</b>		
		Executive Director : Barbara Renton B.A. Hons		
<b>Communities</b>				
Drawn by: B Watt Checked by: D McKeown Approved by: B Cargill Date: 12/04/2021		Drawing Scales: N.T.S. Project Code: CWSS 2021-22 Drawing No: Plan 17		