


Suffix	Revision Details	by	Apprvd	Date
AMENDMENTS				
 PERTH & KINROSS COUNCIL		City Centre, Perth Provision of Minor Measures Ward 10, 11, 12 (Perth City)		
Communities		Executive Director: Barbara Renton B.A. Hons		
Drawn by: B Watt Checked by: D McKeown Approved by: B Cargill Date: 15/03/2023		Drawing Scales: N.T.S. Project Code: CWSR 2023-24 Drawing No: Plan 1		

Town Centre, Auchterarder





Community Campus


School Lane

North Crofts

Co-op

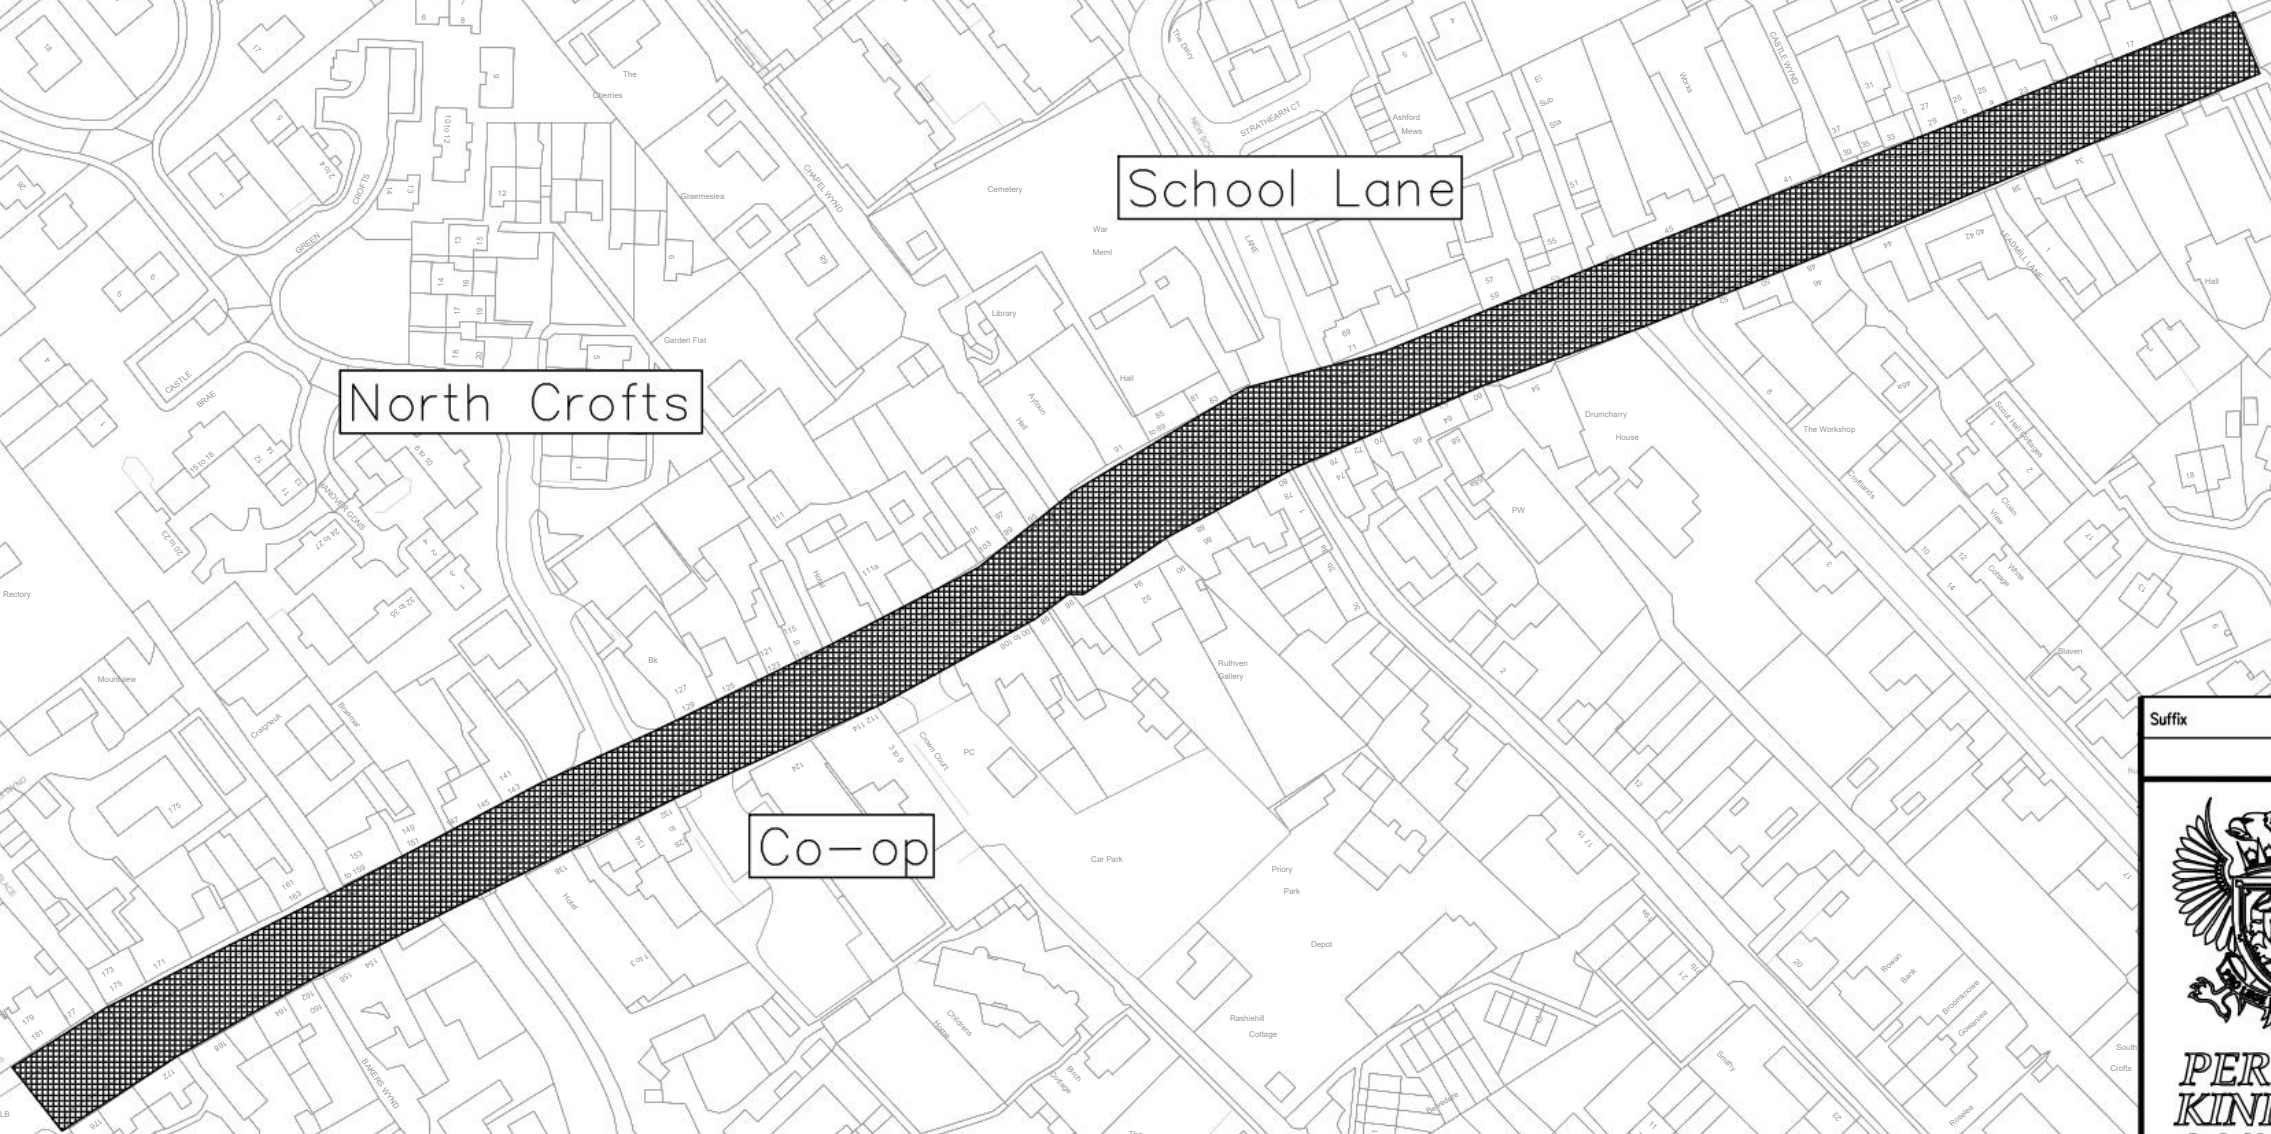

Suffix	Revision Details	by	Apprvd	Date
AMENDMENTS				
 PERTH & KINROSS COUNCIL		Town Centre, Auchterarder Provision of Minor Measures Ward 7 (Strathallan)		
		Executive Director : Barbara Renton B.A. Hons		
Communities				
Drawn by: B Watt Checked by: D McKeown Approved by: B Cargill Date: 13/03/2023		Drawing Scales: N.T.S. Project Code: CWSR 2023-24 Drawing No: Plan 2		

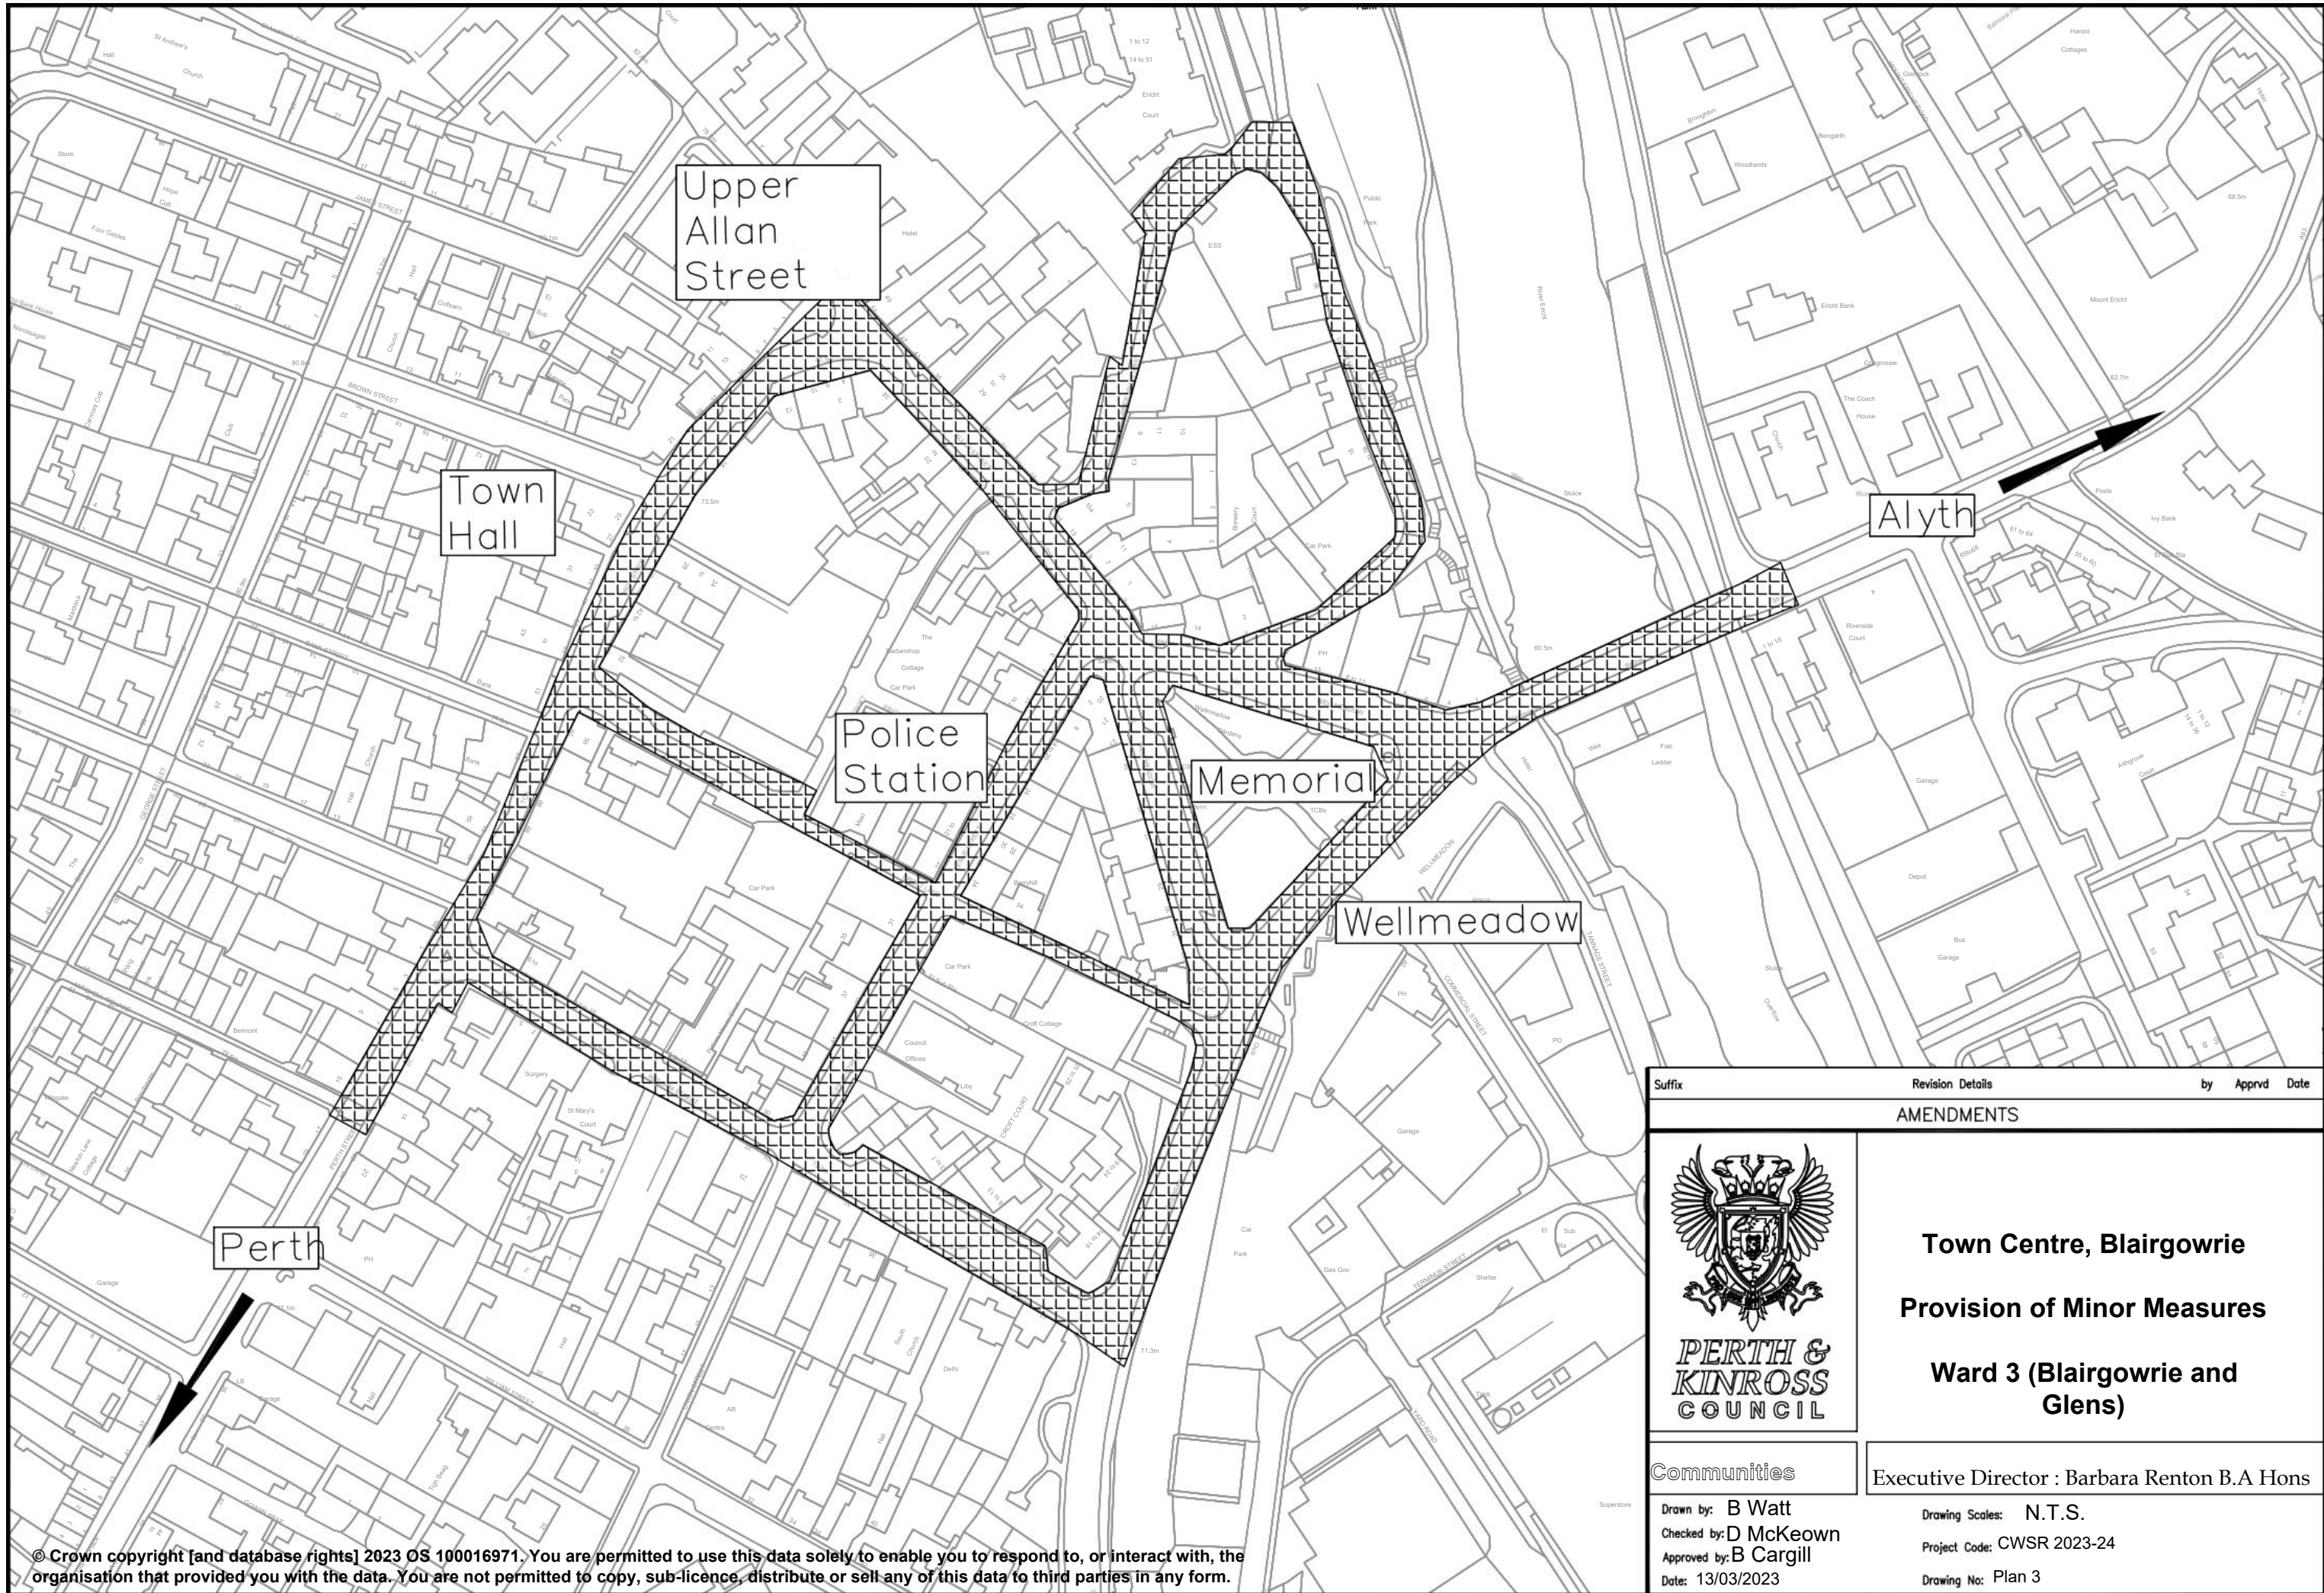

Upper
Allan
Street

Town
Hall


Police
Station

Memorial


Wellmeadow


Alyth

Perth


Suffix	Revision Details	by	Apprvd	Date
AMENDMENTS				
 PERTH & KINROSS COUNCIL		Town Centre, Blairgowrie Provision of Minor Measures Ward 3 (Blairgowrie and Glens)		
Communities Drawn by: B Watt Checked by: D McKeown Approved by: B Cargill Date: 13/03/2023		Executive Director : Barbara Renton B.A Hons Drawing Scales: N.T.S. Project Code: CWSR 2023-24 Drawing No: Plan 3		

Town Centre, Dunkeld

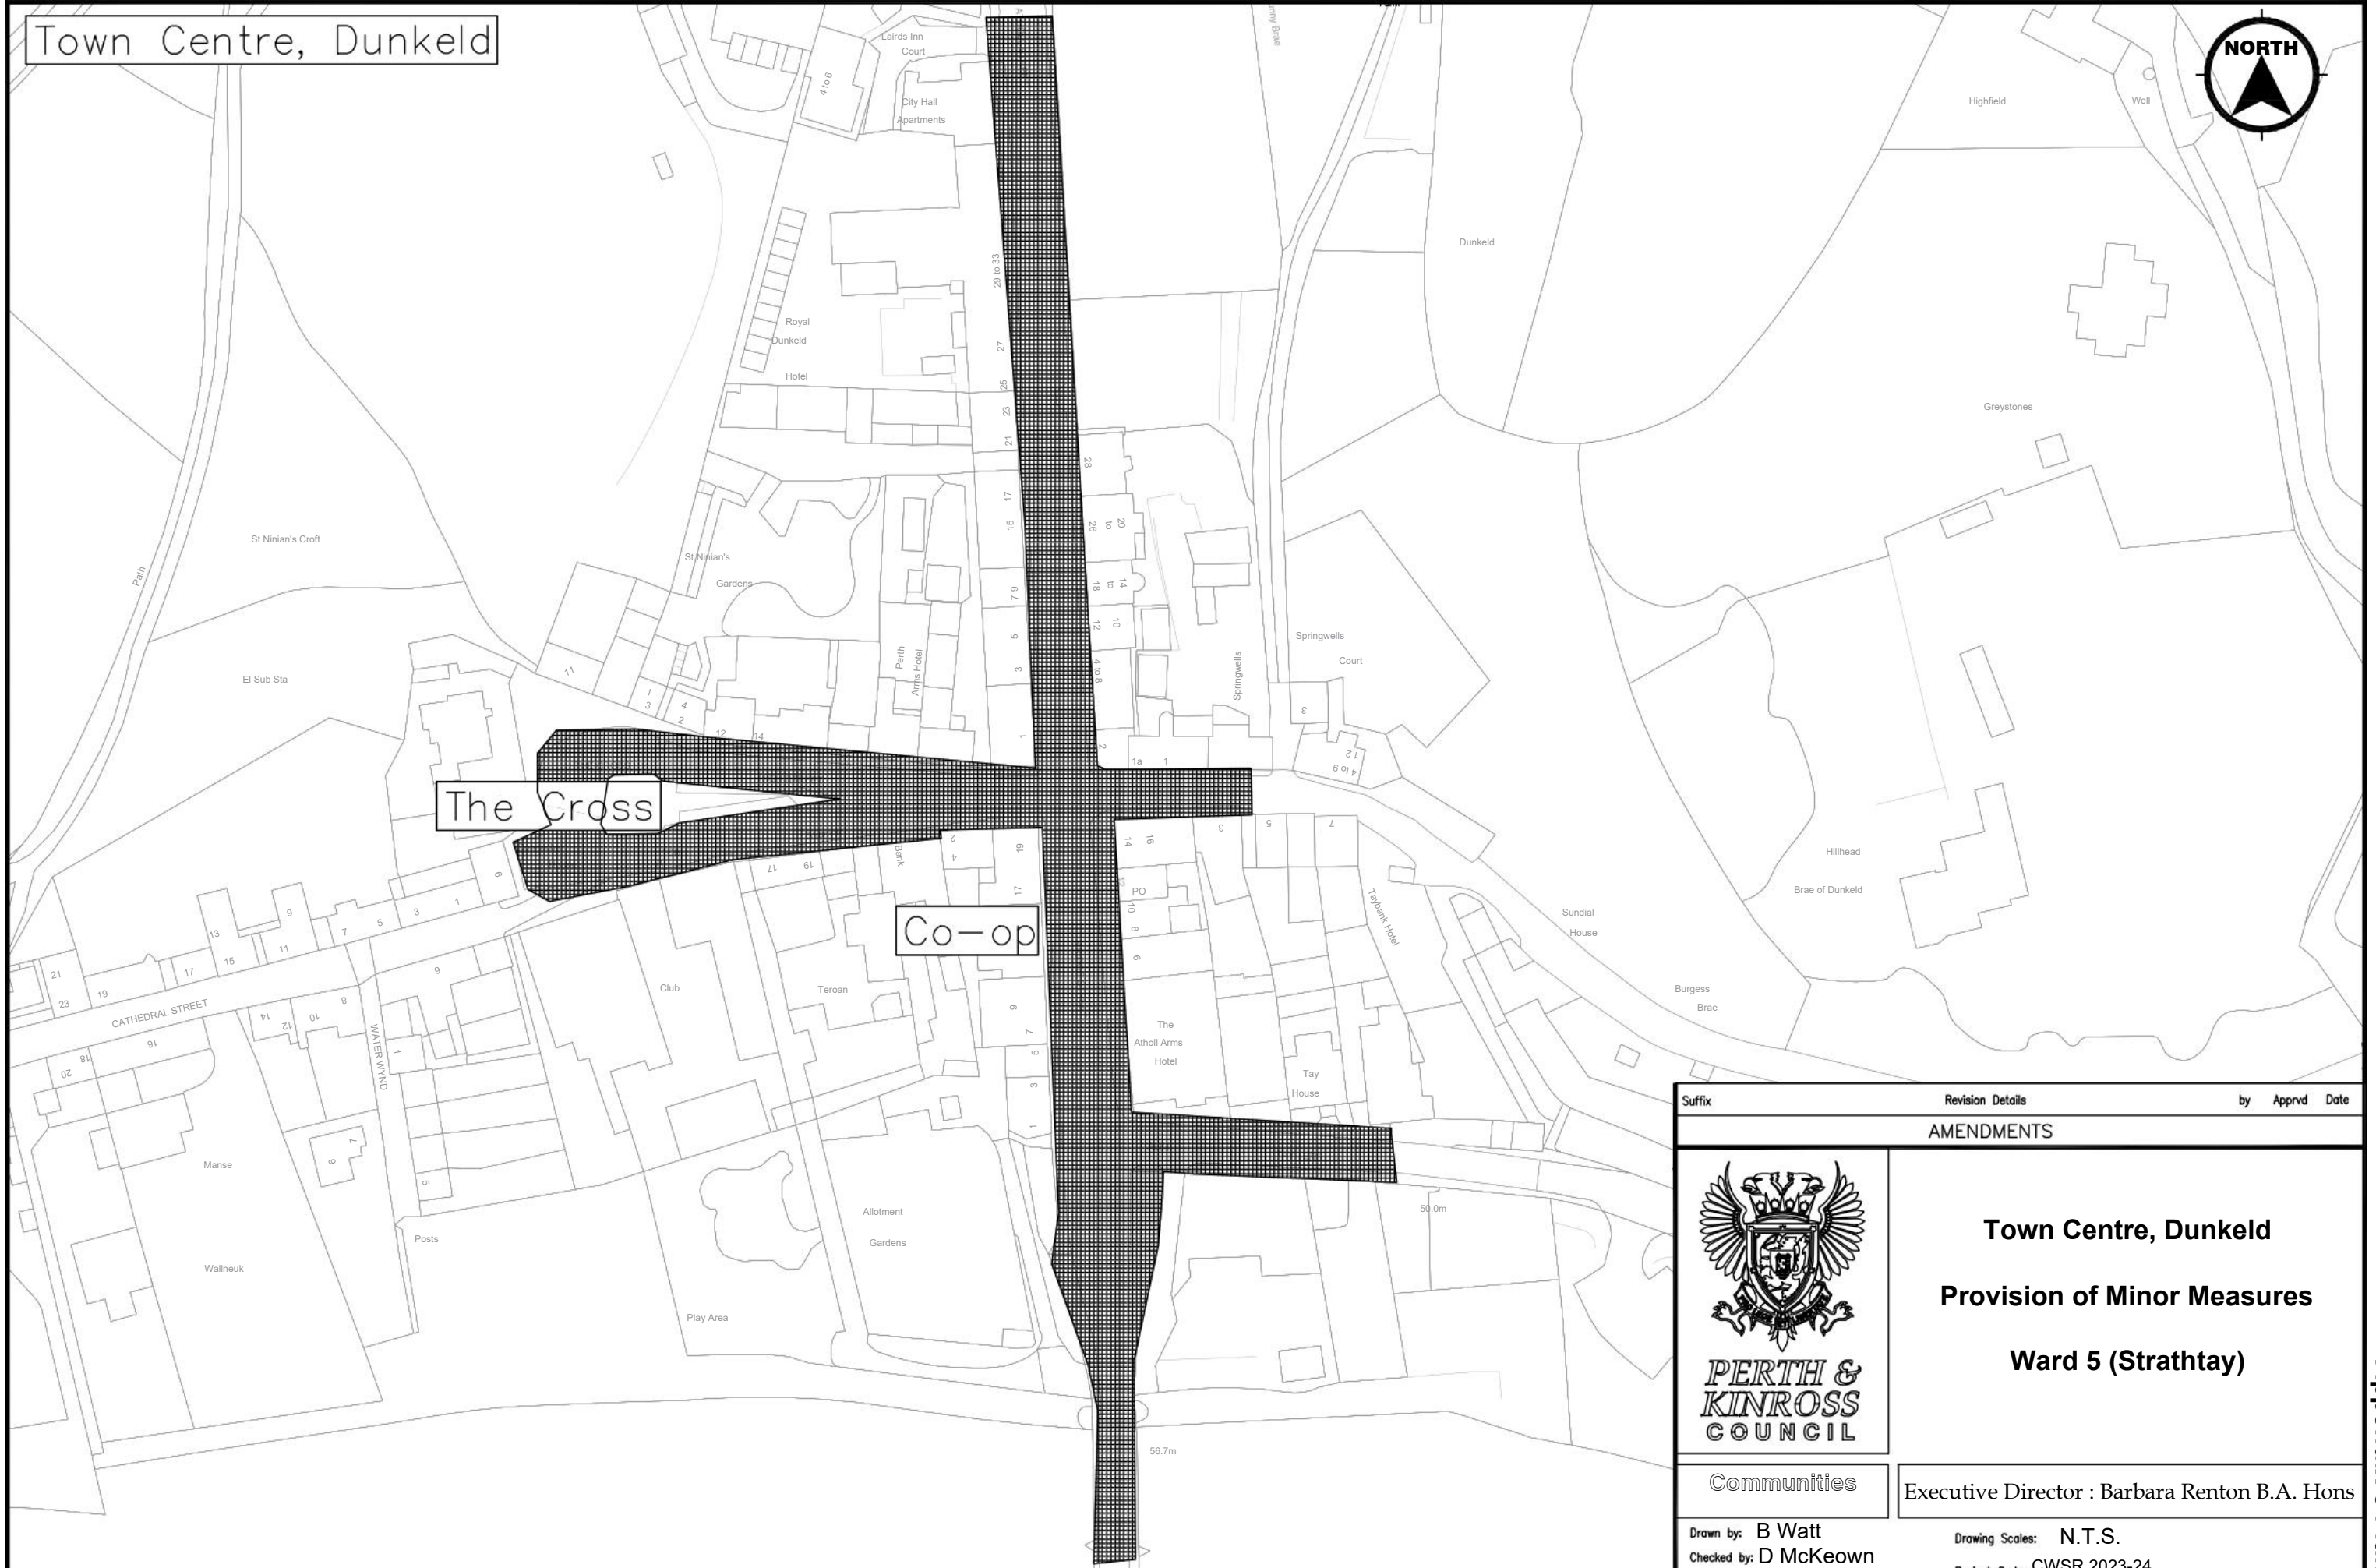

Suffix	Revision Details	by	Apprvd	Date
AMENDMENTS				
 PERTH & KINROSS COUNCIL		Town Centre, Dunkeld Provision of Minor Measures Ward 5 (Strathtay)		
		Executive Director : Barbara Renton B.A. Hons		
Communities		Drawing Scales: N.T.S. Project Code: CWSR 2023-24 Drawing No: Plan 4		
Drawn by: B Watt Checked by: D McKeown Approved by: B Cargill Date: 13/03/2023		Drawing Scales: N.T.S. Project Code: CWSR 2023-24 Drawing No: Plan 4		

Town Centre, Scone

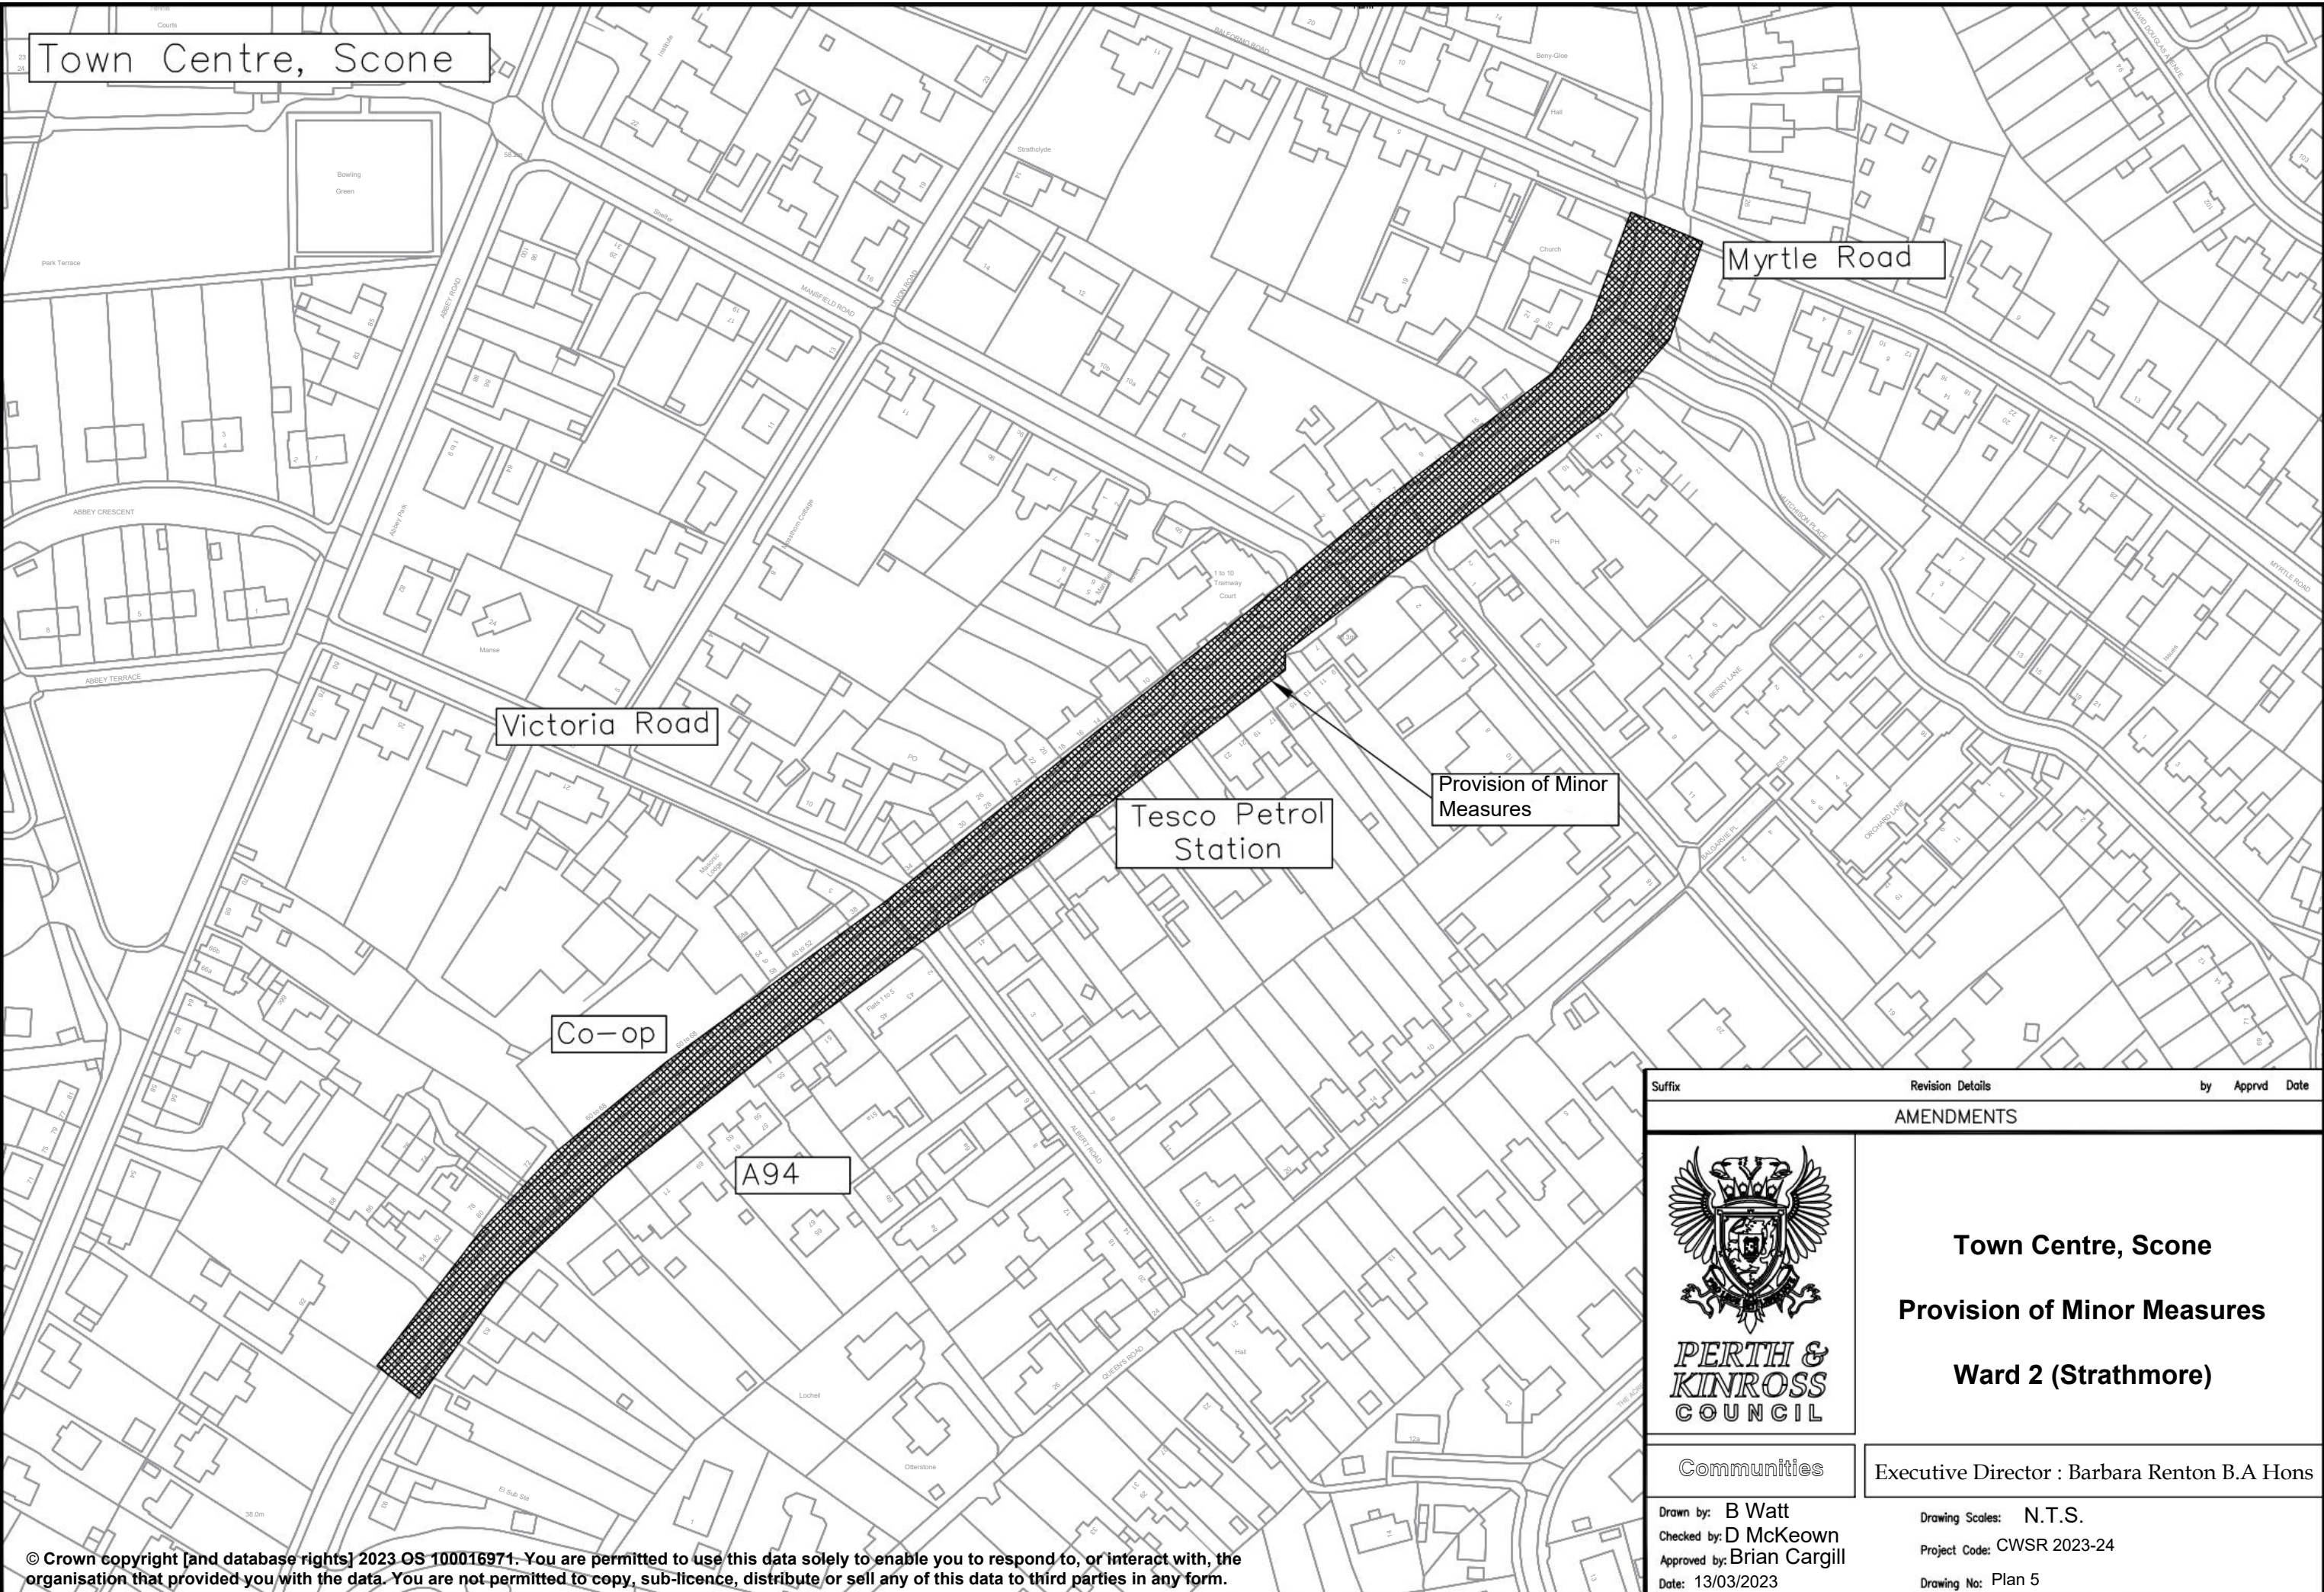

Victoria Road


Myrtle Road

Tesco Petrol Station


Provision of Minor Measures

Co-op

A94

Suffix	Revision Details	by	Apprvd	Date
AMENDMENTS				
 PERTH & KINROSS COUNCIL		Town Centre, Scone Provision of Minor Measures Ward 2 (Strathmore)		
		Executive Director : Barbara Renton B.A Hons		
Communities				
Drawn by: B Watt Checked by: D McKeown Approved by: Brian Cargill Date: 13/03/2023		Drawing Scales: N.T.S. Project Code: CWSR 2023-24 Drawing No: Plan 5		

© Crown copyright [and database rights] 2023 OS 100016971. You are permitted to use this data solely to enable you to respond to, or interact with, the organisation that provided you with the data. You are not permitted to copy, sub-licence, distribute or sell any of this data to third parties in any form.

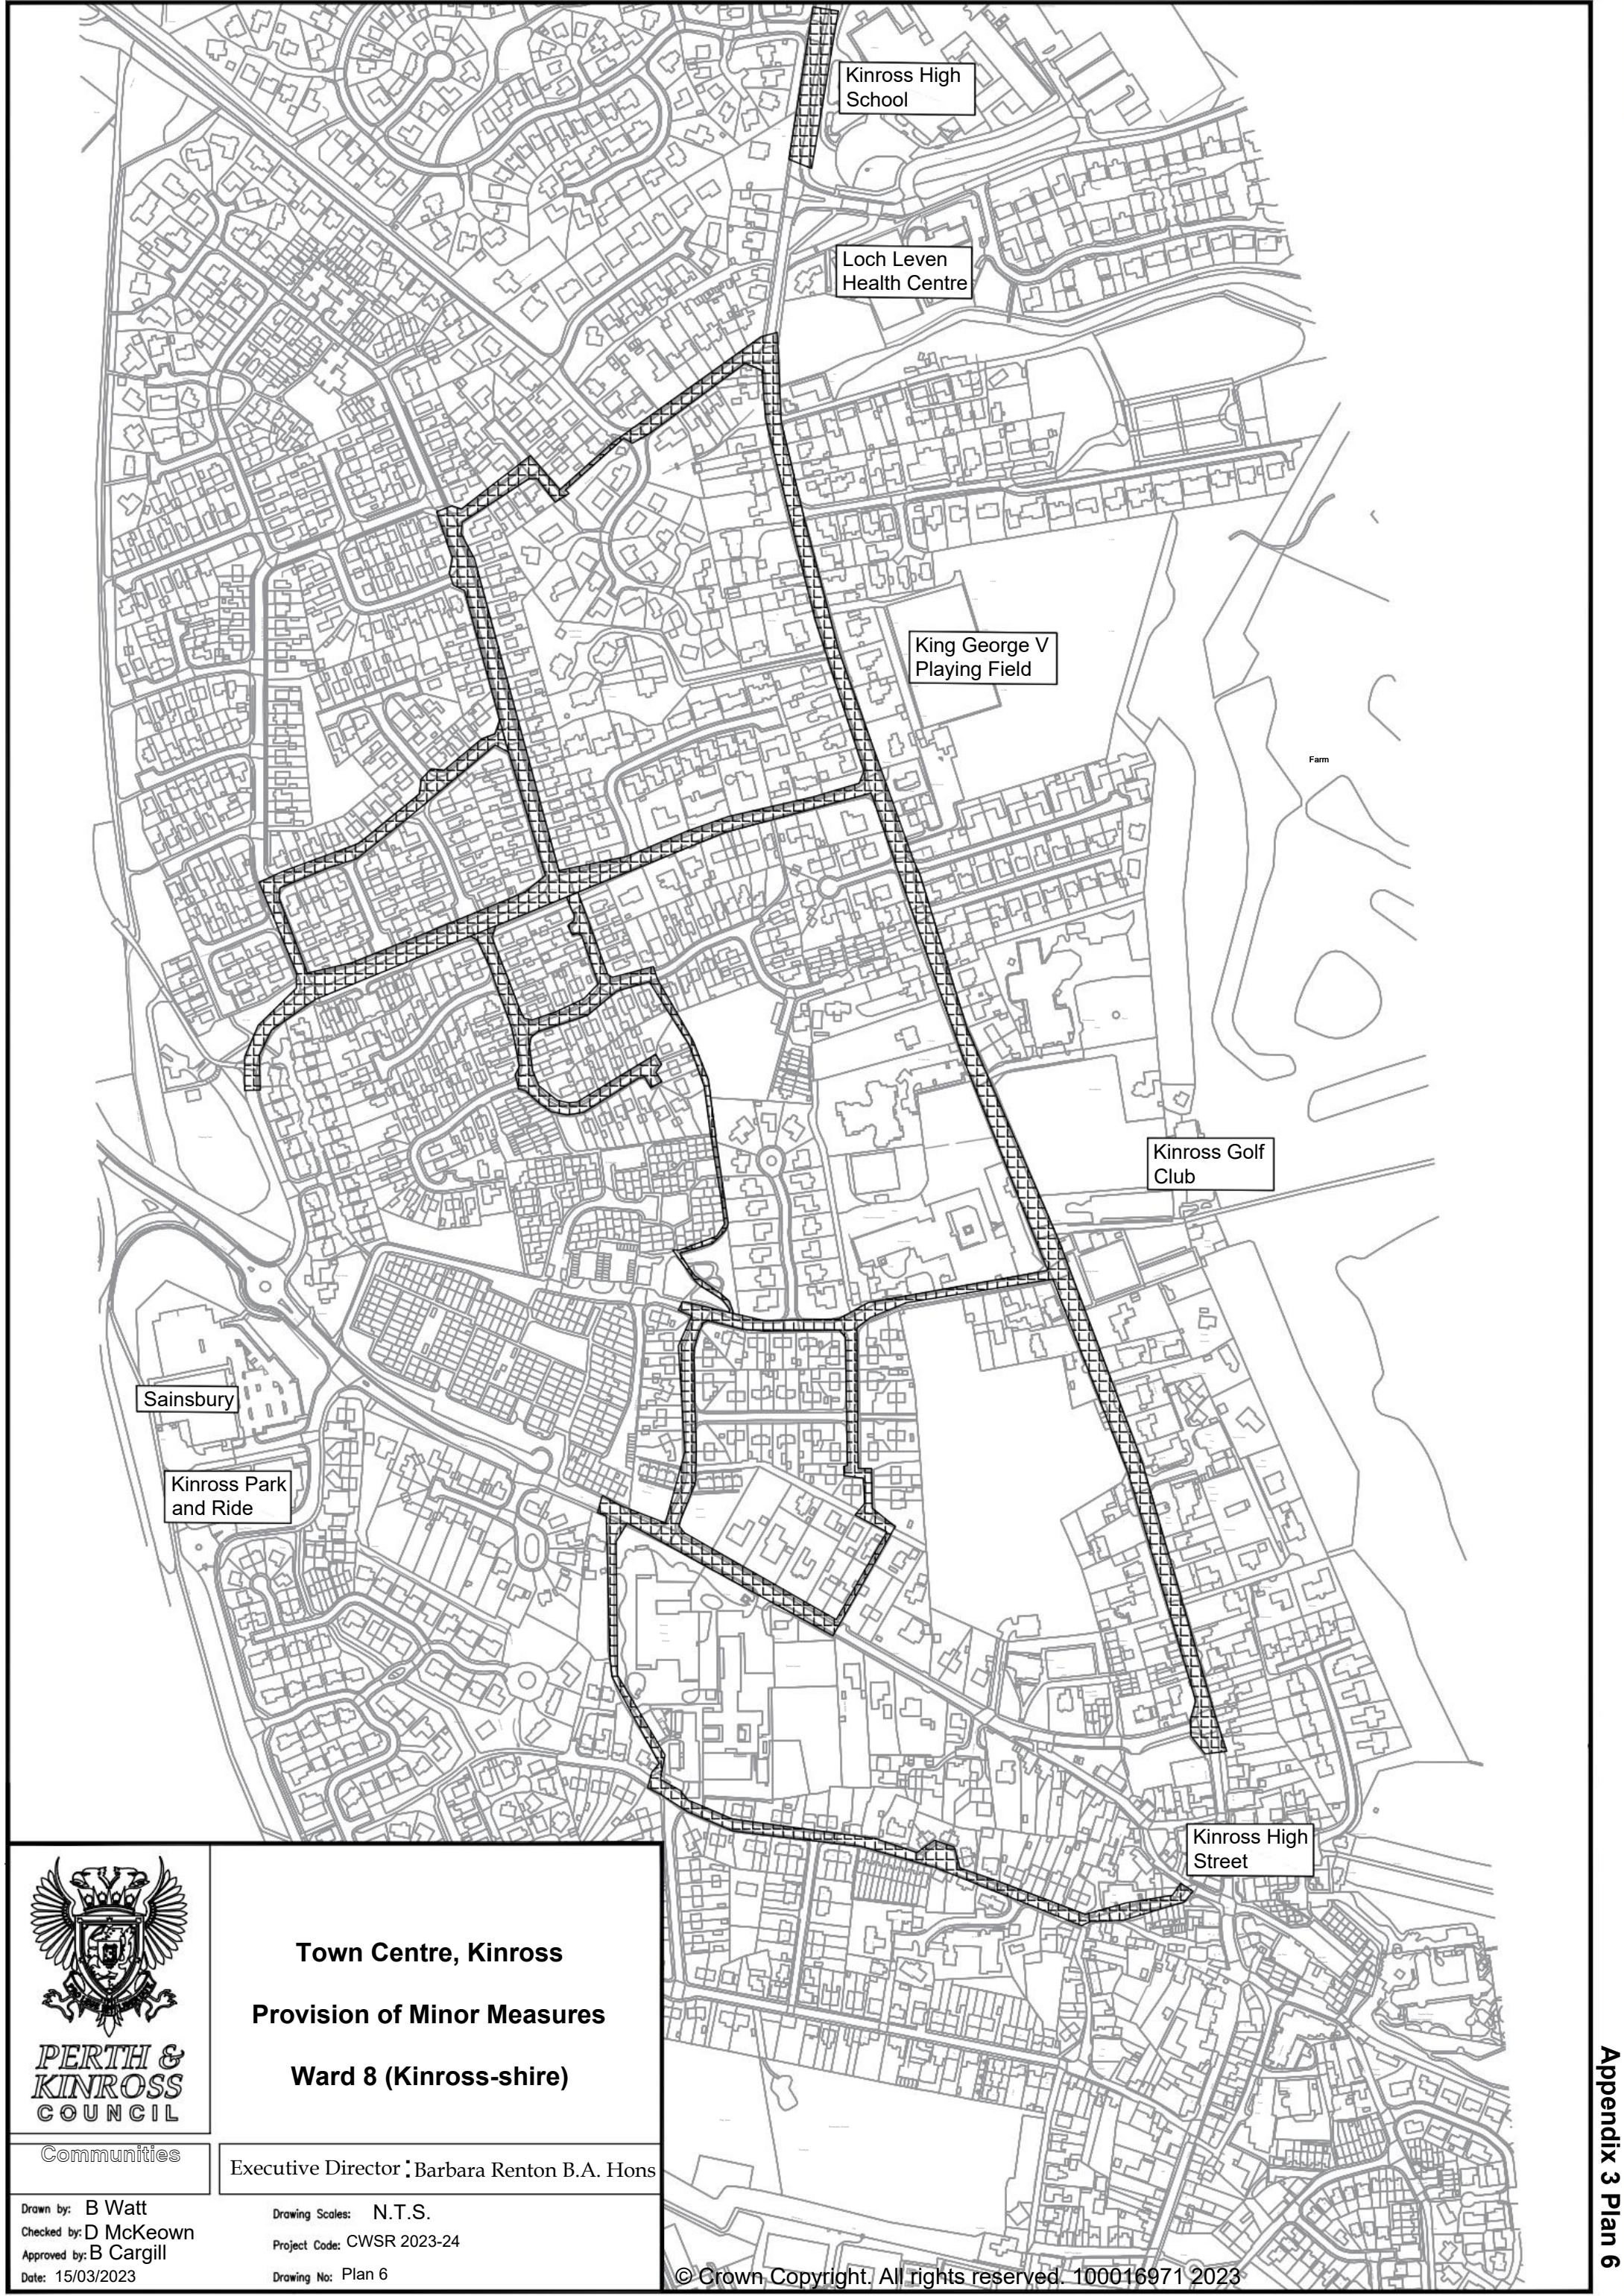

PERTH & KINROSS COUNCIL

Communities

Town Centre, Kinross
Provision of Minor Measures
Ward 8 (Kinross-shire)

Executive Director, Barbara Renton B.A. Hons

Drawn by: B Watt
 Checked by: D McKeown
 Approved by: B Cargill
 Date: 15/03/2023

Drawing Scales: N.T.S.
 Project Code: CWSR 2023-24
 Drawing No: Plan 6



Scone

Coupar Angus


Robert Douglas Memorial School

Stormont Road

Provision of Footway Link

A94

Perth

Suffix	Revision Details	by	Apprvd
AMENDMENTS			
 PERTH & KINROSS COUNCIL		Stormont Road, Scone Provision of Footway Link Ward 2 (Strathmore)	
		Executive Director : Barbara Renton B.A Hons	
Communities		Drawing Scales: N.T.S. Project Code: CWSR 2023-24 Drawing No: Plan 7	
Drawn by: B Watt Checked by: D McKeown Approved by: B Cargill Date: 15/03/2023			

Bridge of Earn

Contribution to
PKCT Active
Travel Project



A94

Aberargie

Abernethy

Glenfarg

Suffix Revision Details by Apprvd

AMENDMENTS



Baigie Straight
**Contribution to Perth and
Kinross Countryside Trust**
Ward 9 (Almond and Earn)

Communities

Executive Director : Barbara Renton B.A Hons

Drawn by: B Watt
Checked by: D McKeown
Approved by: B Cargill
Date: 13/03/2023

Drawing Scales: N.T.S.
Project Code: CWSR 2023-24
Drawing No: Plan 8

Grandtully Primary School



A827

Grandtully Village Hall

Provision of Shared Use Path

Grandtully Primary School

Suffix	Revision Details	by	Apprvd	Date
AMENDMENTS				



PERTH & KINROSS COUNCIL

**Grandtully Primary School
Provision of Shared Use Path
Ward 4 (Highland)**

Communities

Executive Director : Barbara Renton B.A. Hons

Drawn by: B Watt
 Checked by: D McKeown
 Approved by: B Cargill
 Date: 13/03/2023

Drawing Scales: N.T.S.
 Project Code: CWSR 2023-24
 Drawing No: Plan 9



Perth

Proposed Footway Link

Mains of Huntingtower farm

Huntingtower Castle

Proposed footway link

Tesco

Existing Footway Link

Crieff

A85

Perth

Crieff Road

Glover Arms

Suffix	Revision Details	by	Apprvd	Date
AMENDMENTS				
 PERTH & KINROSS COUNCIL		Castle Brae, Huntingtower Provision of Footway Link Ward 9 (Almond and Earn)		
		Housing & Environment Executive Director: Barbara Renton B.A. Hons		
Drawn by: B Watt Checked by: D McKeown Approved by: B Cargill Date: 16/03/2023		Drawing Scales: N.T.S. Project Code: CWSS 2023-24 Drawing No: Plan 10		

A94 Coupar Angus to Woodside

Coupar Angus




A94

Provision of Active Travel Infrastructure


Existing Shared-Use Path (Phase 1)


Woodside

Suffix	Revision Details	by	Apprvd	Date
AMENDMENTS				
 PERTH & KINROSS COUNCIL		A94 Coupar Angus to Woodside (Phase 2) Provision of Active Travel Infrastructure Ward 2 (Strathmore)		
		Executive Director: Barbara Renton B.A. Hons		
Communities				
Drawn by: B Watt Checked by: D McKeown Approved by: B Cargill Date: 12/03/2023		Drawing Scales: N.T.S. Project Code: CWSS 2023-24 Drawing No: Plan 11		

© Crown copyright [and database rights] 2023 OS 100016971. You are permitted to use this data solely to enable you to respond to, or interact with, the organisation that provided you with the data. You are not permitted to copy, sub-licence, distribute or sell any of this data to third parties in any form.

Forgandenny Footway Phase 2

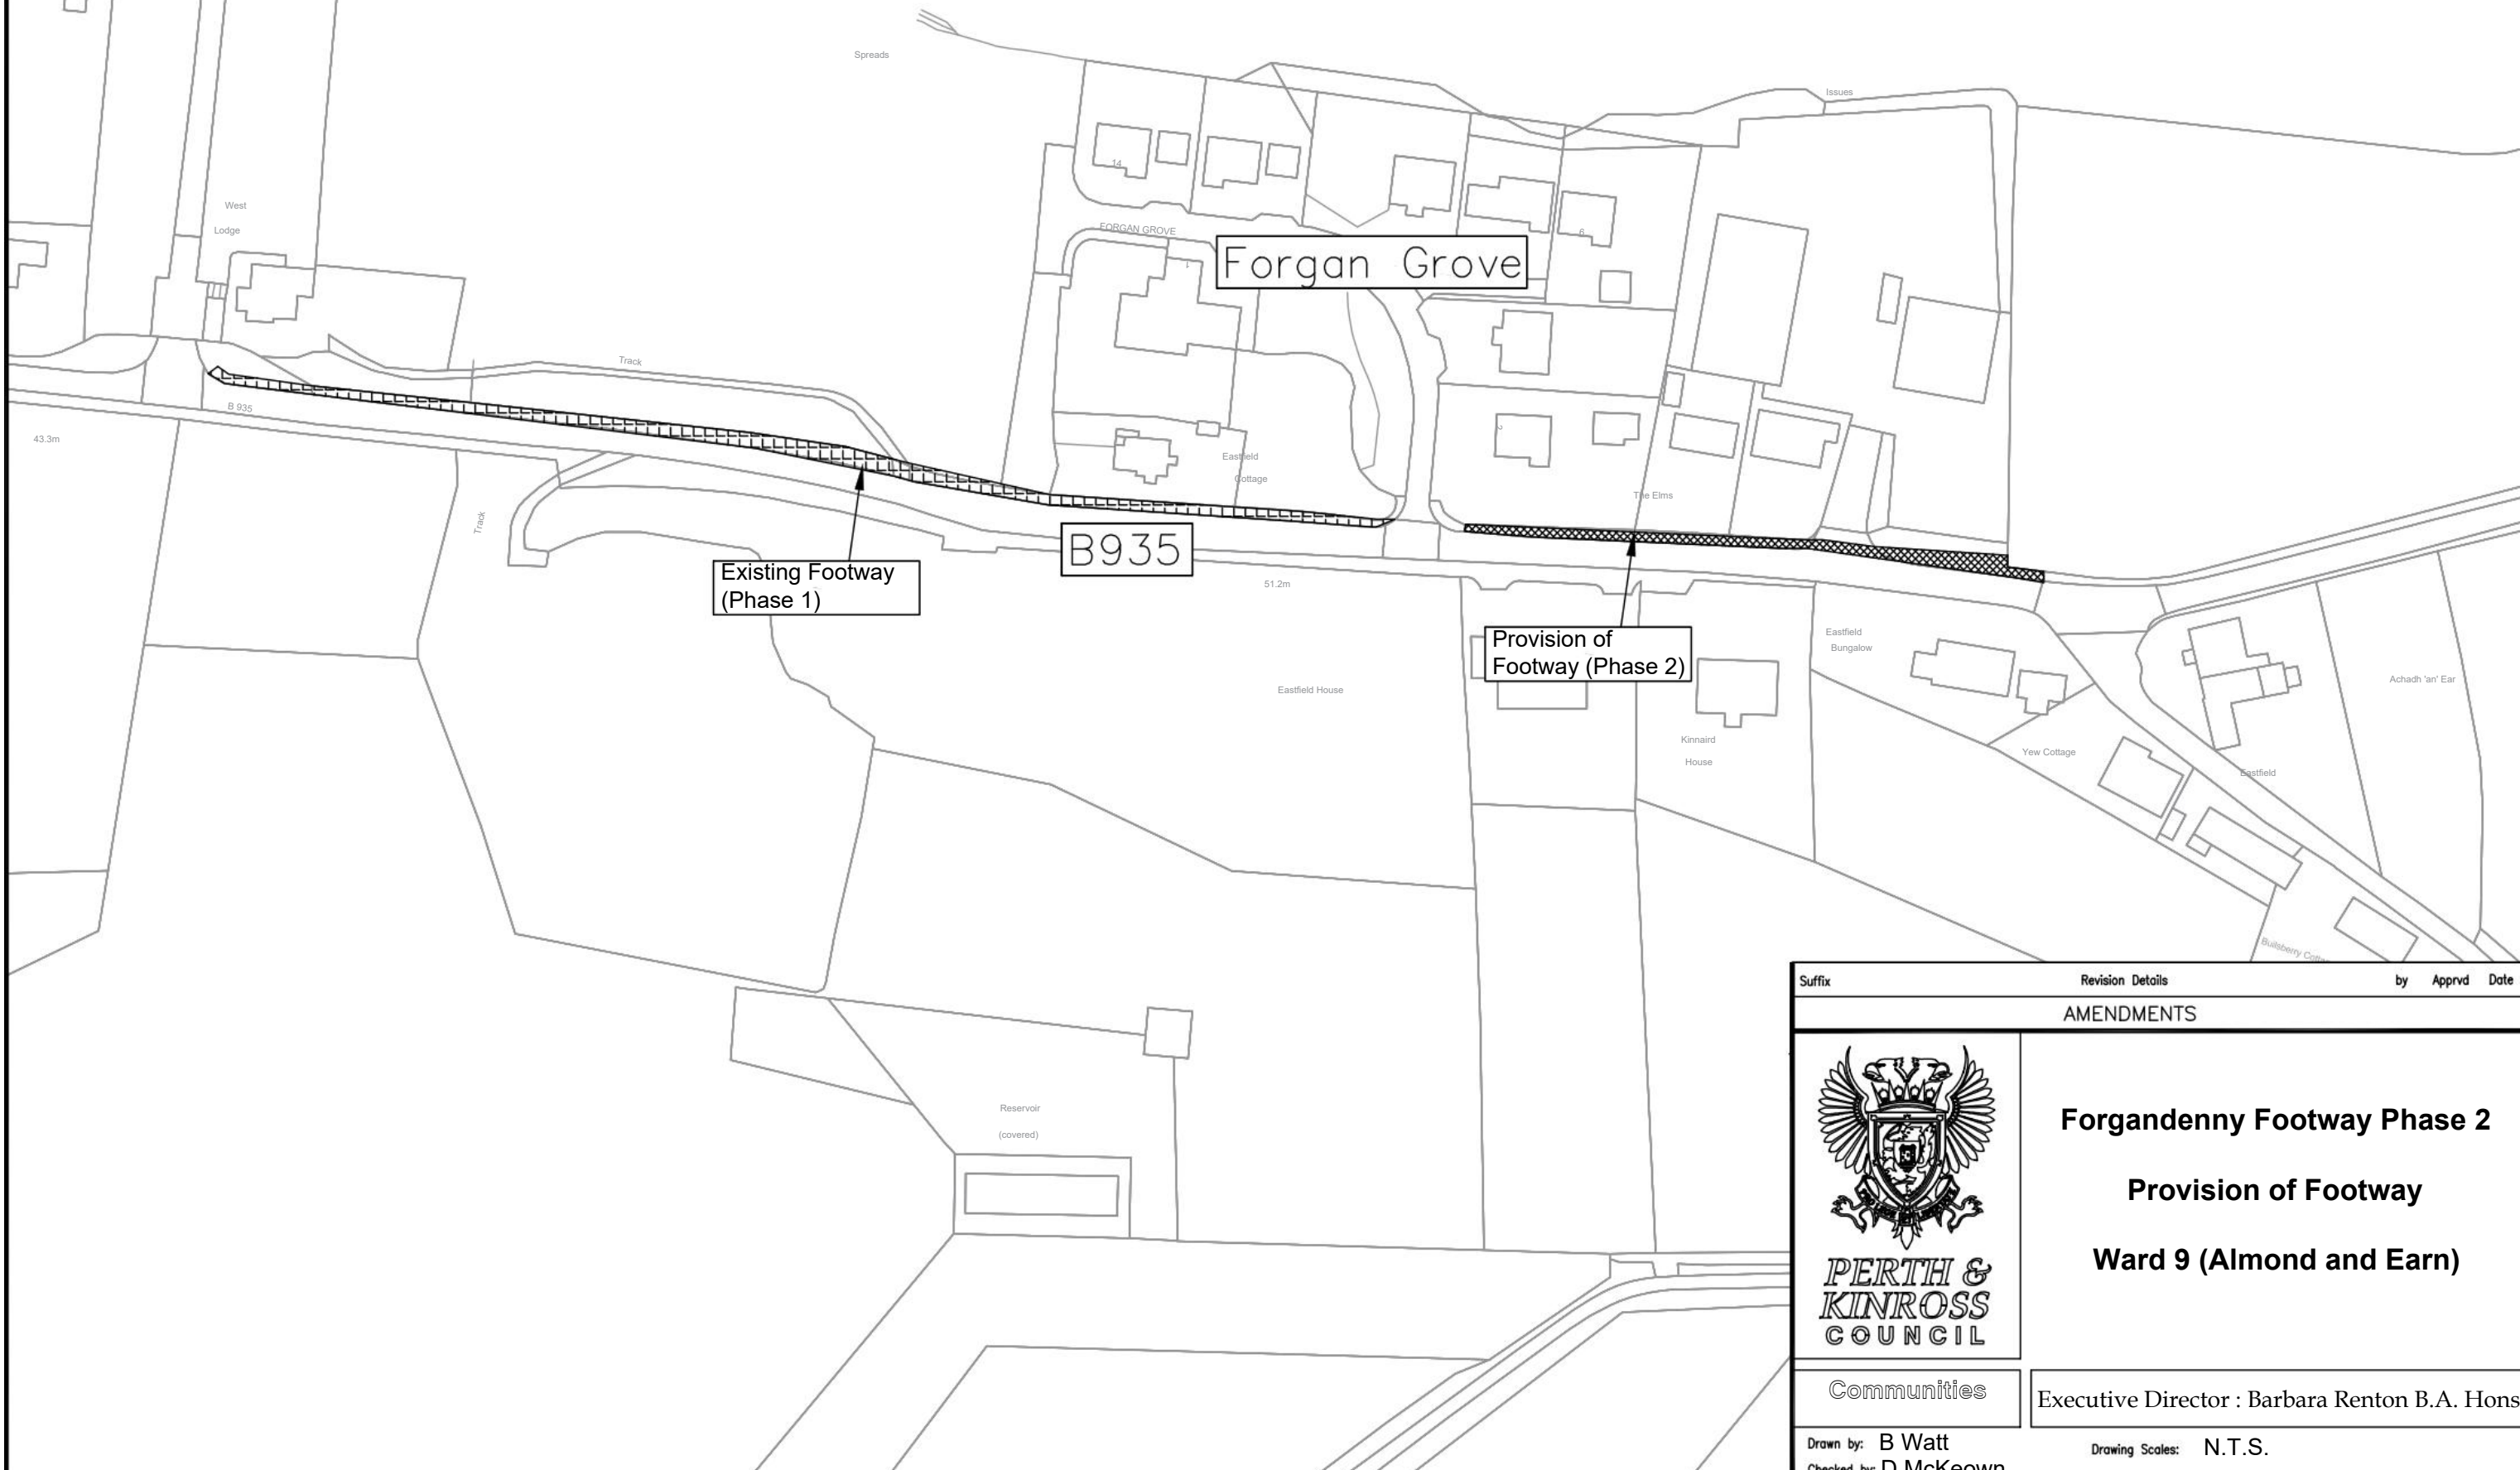

Suffix	Revision Details	by	Apprvd	Date
AMENDMENTS				
Forgandenny Footway Phase 2				
Provision of Footway				
Ward 9 (Almond and Earn)				
 PERTH & KINROSS COUNCIL		Executive Director : Barbara Renton B.A. Hons		
Communities		Drawing Scales: N.T.S.		
Drawn by: B Watt Checked by: D McKeown Approved by: B Cargill Date: 13/03/2023		Project Code: CWSS 2022-23 Drawing No: Plan 12		

Junction Road, Kinross


Sainsbury


Station Road

Kinross Park and Ride

Junction Road

Provision of Sustainable Transport Hub

Suffix	Revision Details	by	Apprvd	Date
AMENDMENTS				
 PERTH & KINROSS COUNCIL		Junction Road, Kinross Provision of Sustainable Transport Hub Ward 8 (Kinross-shire)		
		Executive Director : Barbara Renton B.A Hons		
Communities Drawn by: B Watt Checked by: D McKeown Approved by: B Cargill Date: 13/03/2023		Drawing Scales: N.T.S. Project Code: CWSR 2023-24 Drawing No: Plan 13		

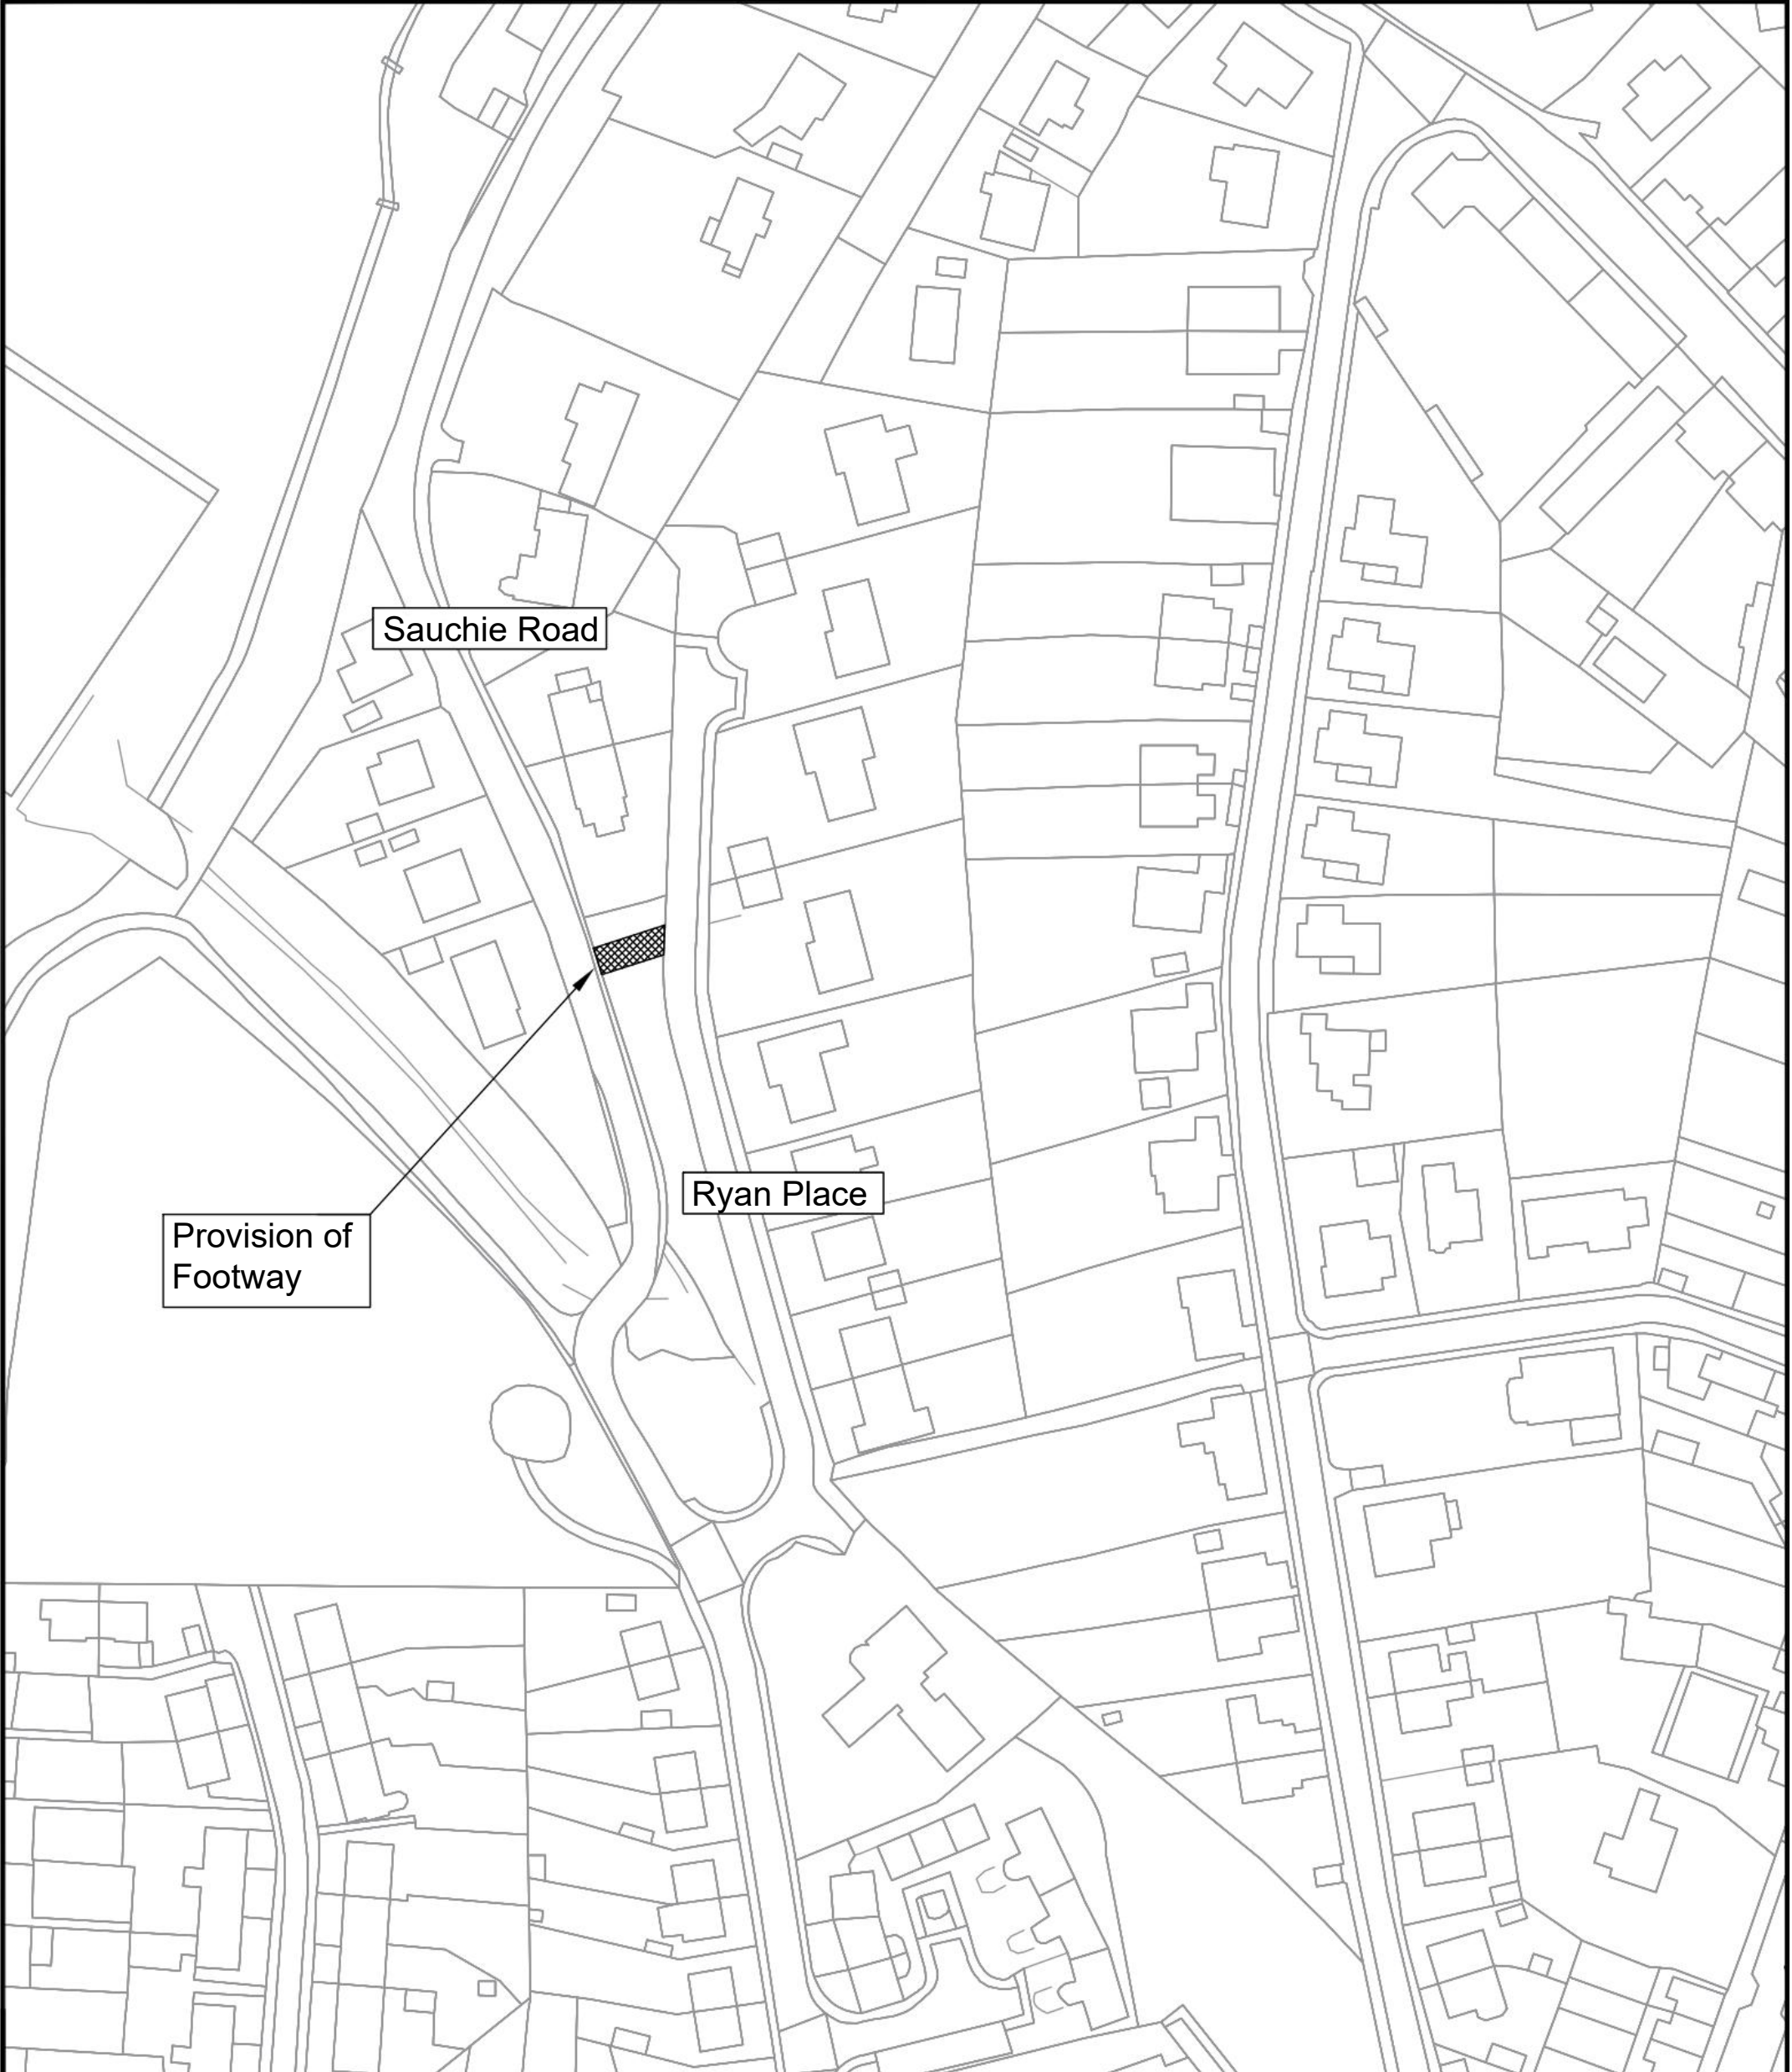

Provision of Footway

Sauchie Road

Ryan Place

Mill Road



Sauchie Road, Crieff
Provision of Footway
Ward 6 (Strathearn)

Communities

Executive Director: Barbara Renton B.A. Hons

Drawn by: B Watt
 Checked by: D McKeown
 Approved by: B Cargill
 Date: 15/03/2023

Drawing Scales: N.T.S.
 Project Code: CWSR 2023-24
 Drawing No: Plan 14