

Airtully

B9099

Town Hall

Perth to Inverness Railway line

Luncarty

Suffix	Revision Details	by	Apprvd	Date
AMENDMENTS				




B9099 Murthly Road, Stanley
Provision of Footpath link
Ward 5 (Strathtay)

The Environment Service


Director : Barbara Renton B.A. Hons

Drawn by: Blair Watt
 Checked by: Craig Beattie
 Approved by: Brian Cargill
 Date: 26/04/2017


Drawing Scales: N.T.S.
 Project Code: CWSS 2017-18
 Drawing No: Plan 11

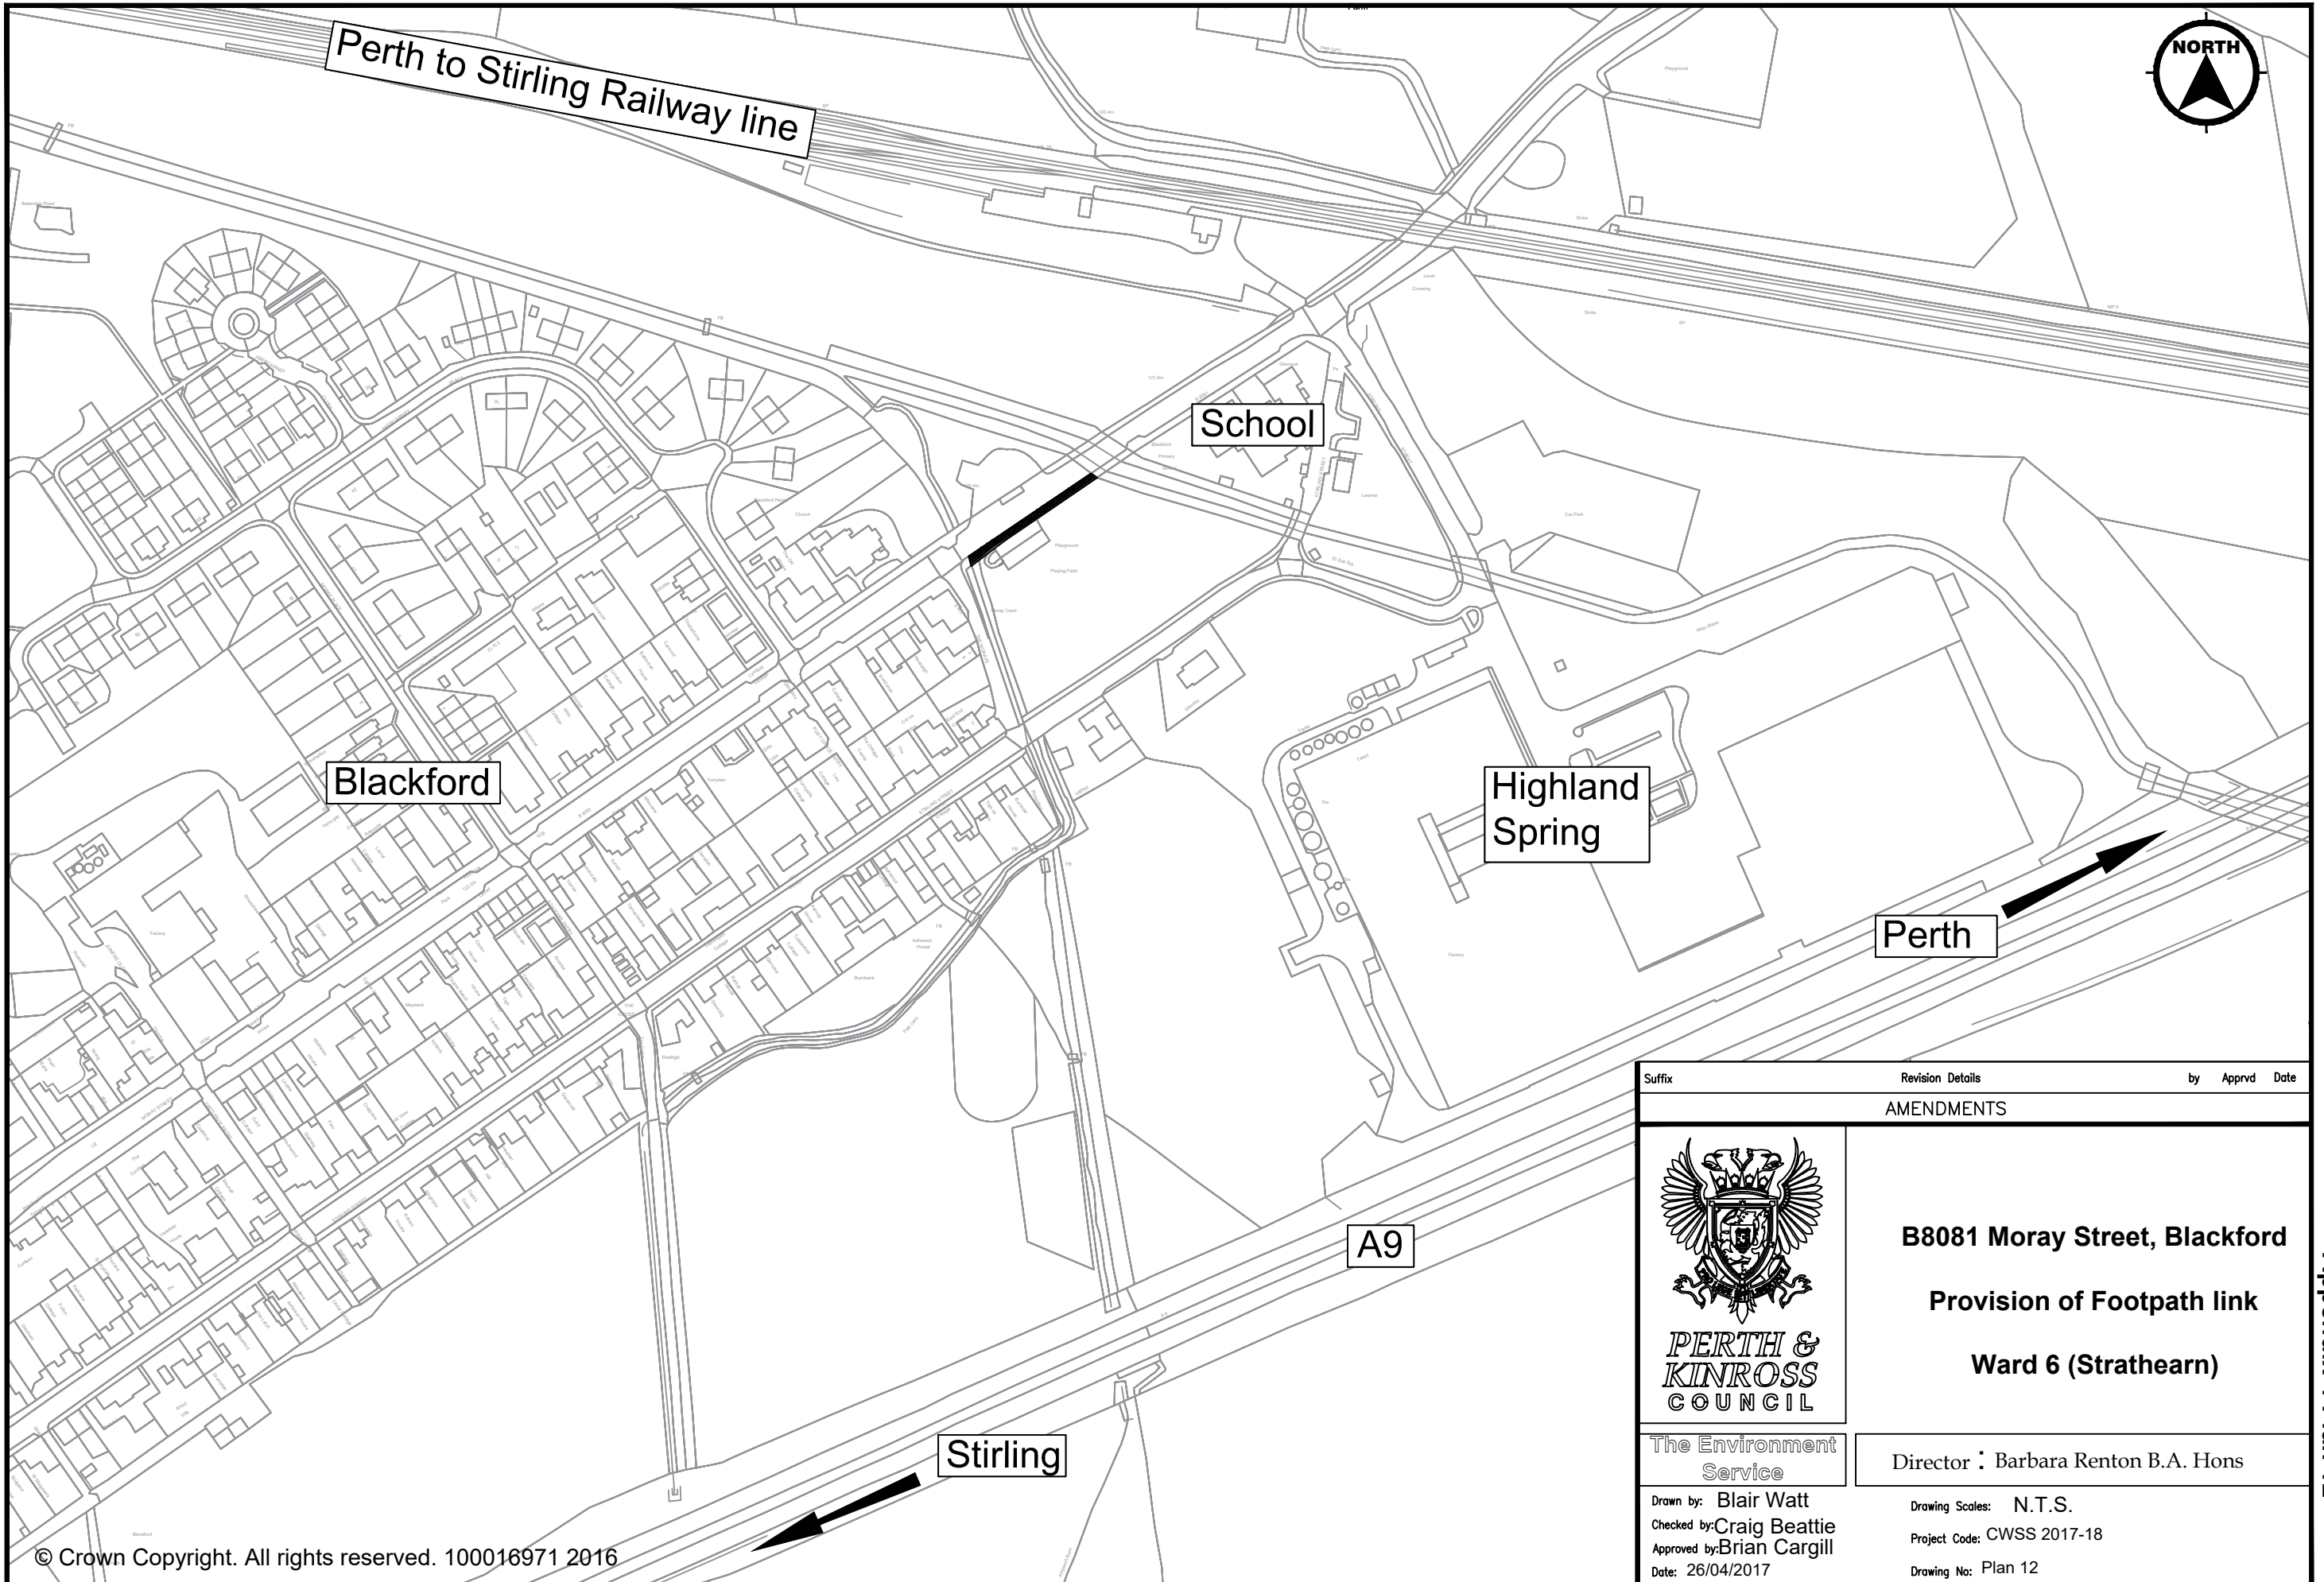


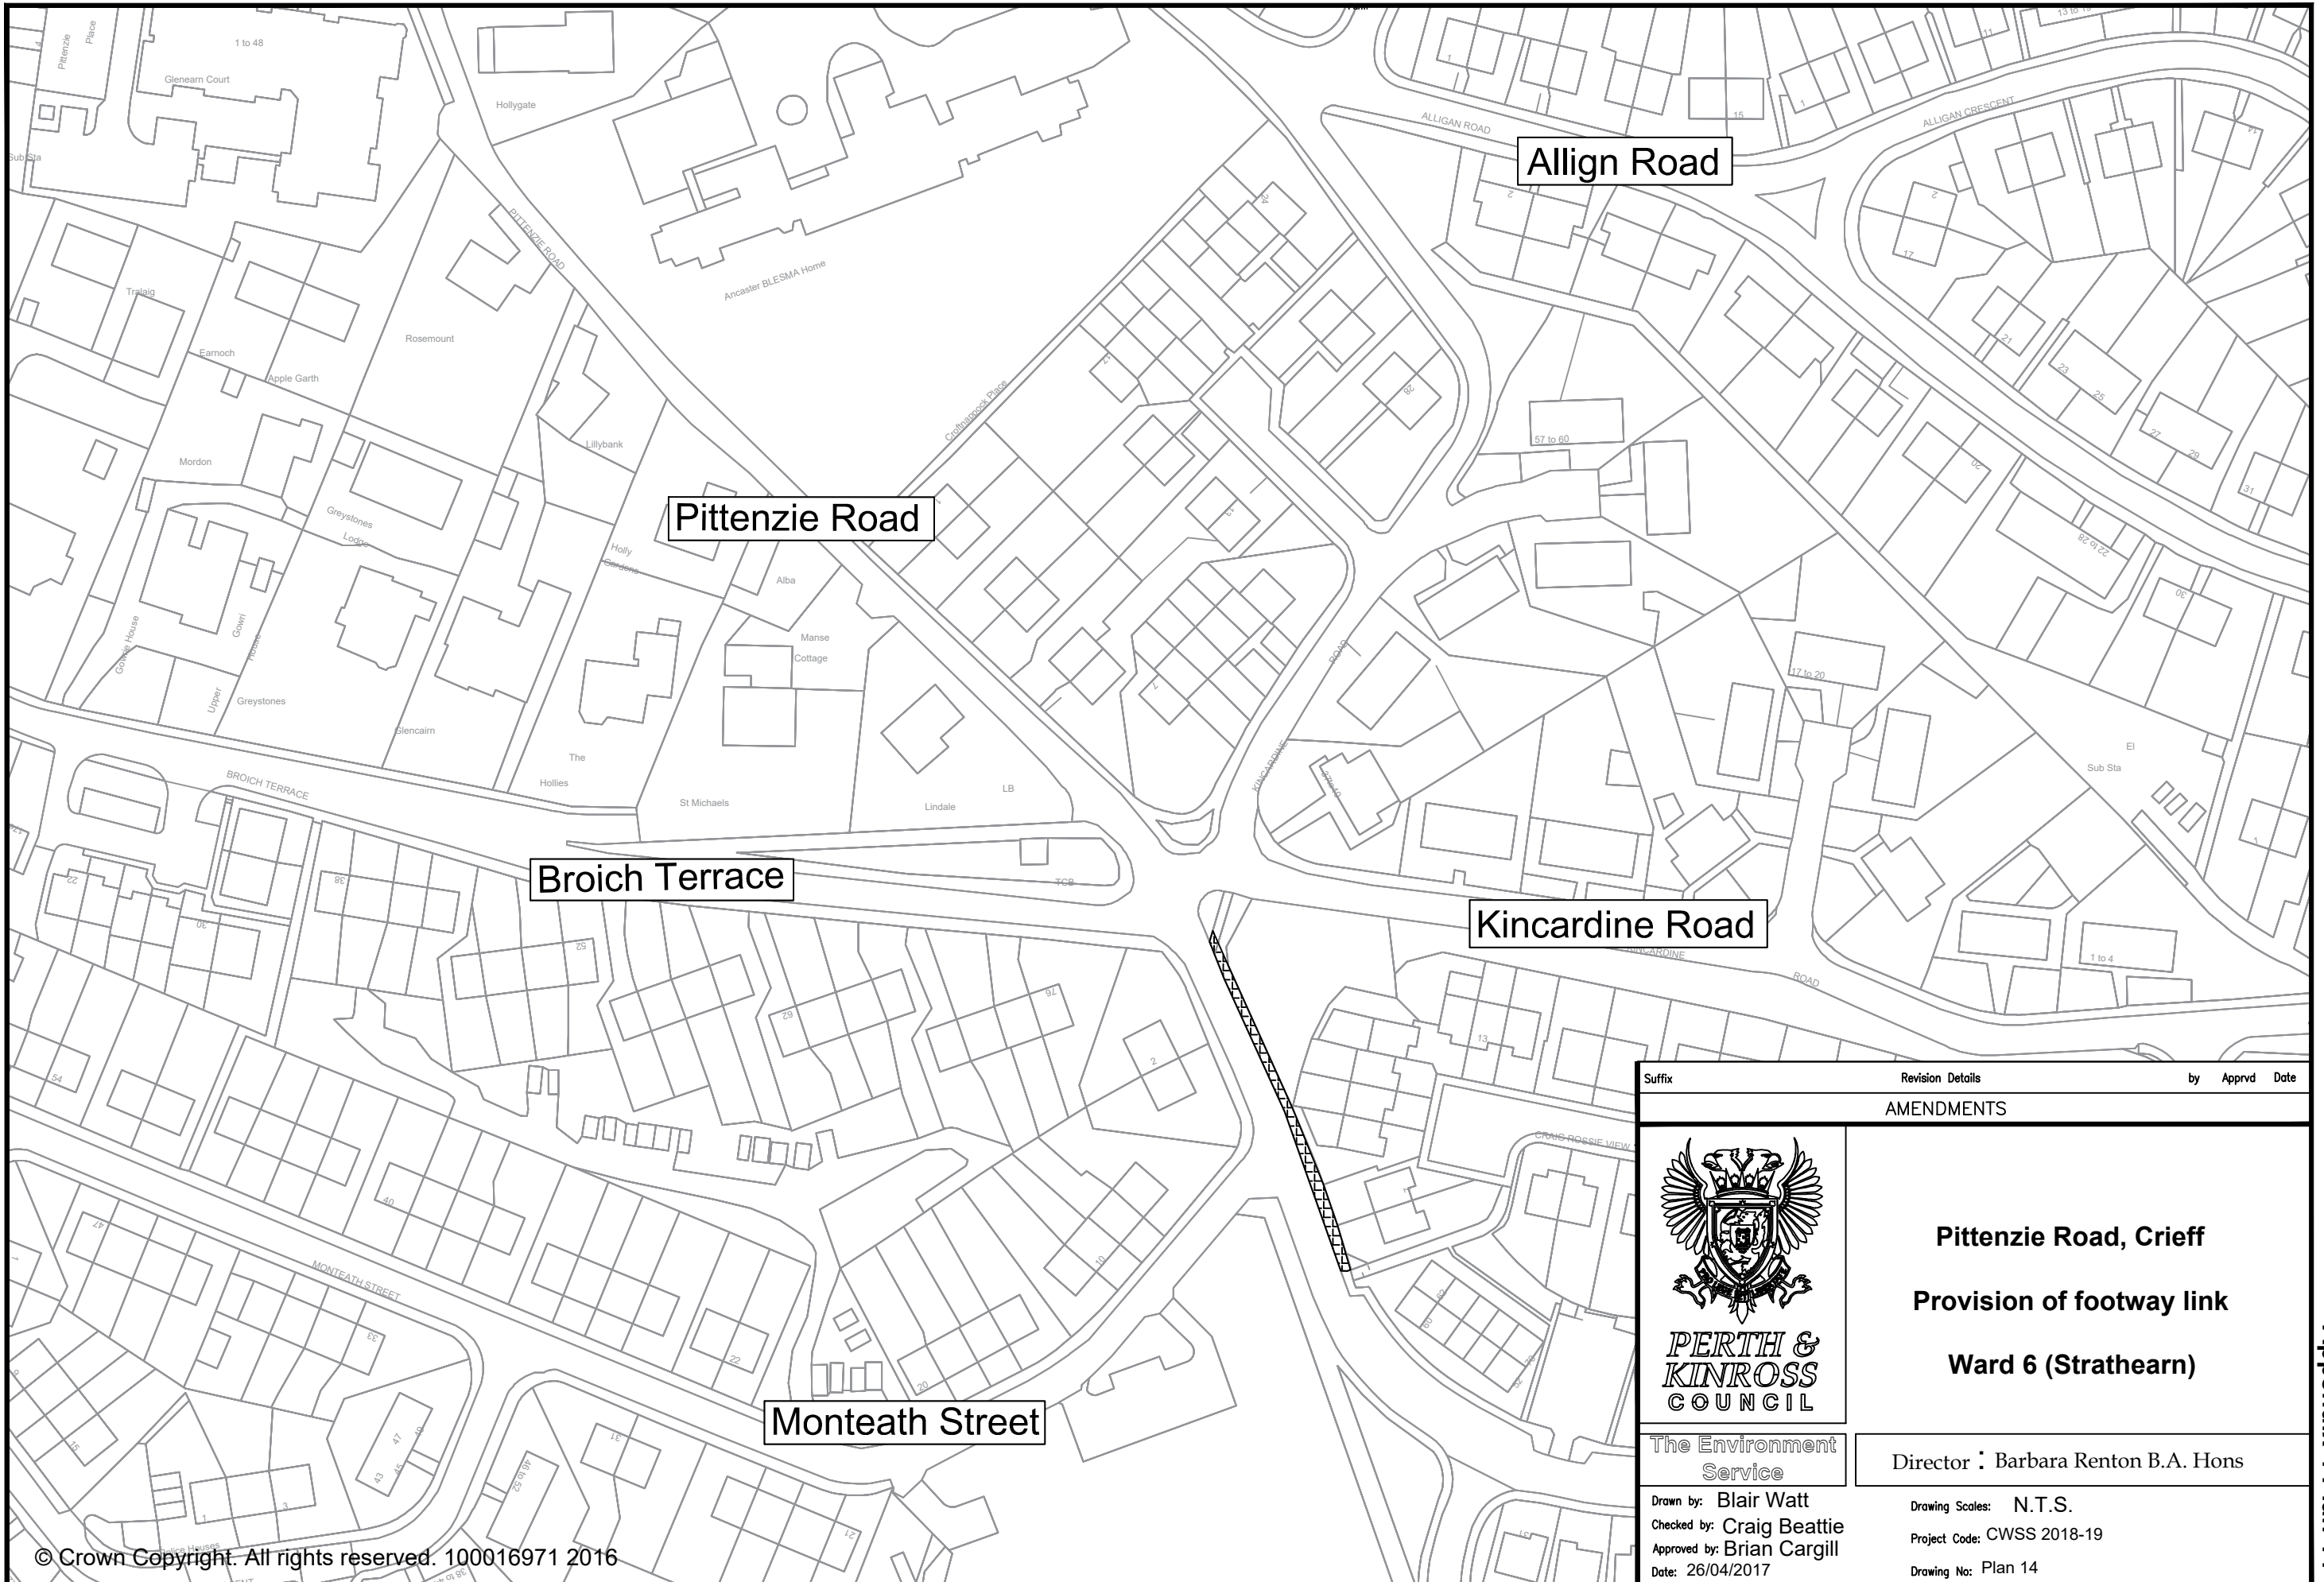
© Crown Copyright. All rights reserved. 100016971 2016

Suffix	Revision Details	by	Apprvd	Date
AMENDMENTS				
 PERTH & KINROSS COUNCIL		B8081 Moray Street, Blackford Provision of Footpath link Ward 6 (Strathearn)		
The Environment Service		Director : Barbara Renton B.A. Hons		
Drawn by: Blair Watt Checked by: Craig Beattie Approved by: Brian Cargill Date: 26/04/2017		Drawing Scales: N.T.S. Project Code: CWSS 2017-18 Drawing No: Plan 12		

Appendix 4 Plan 12

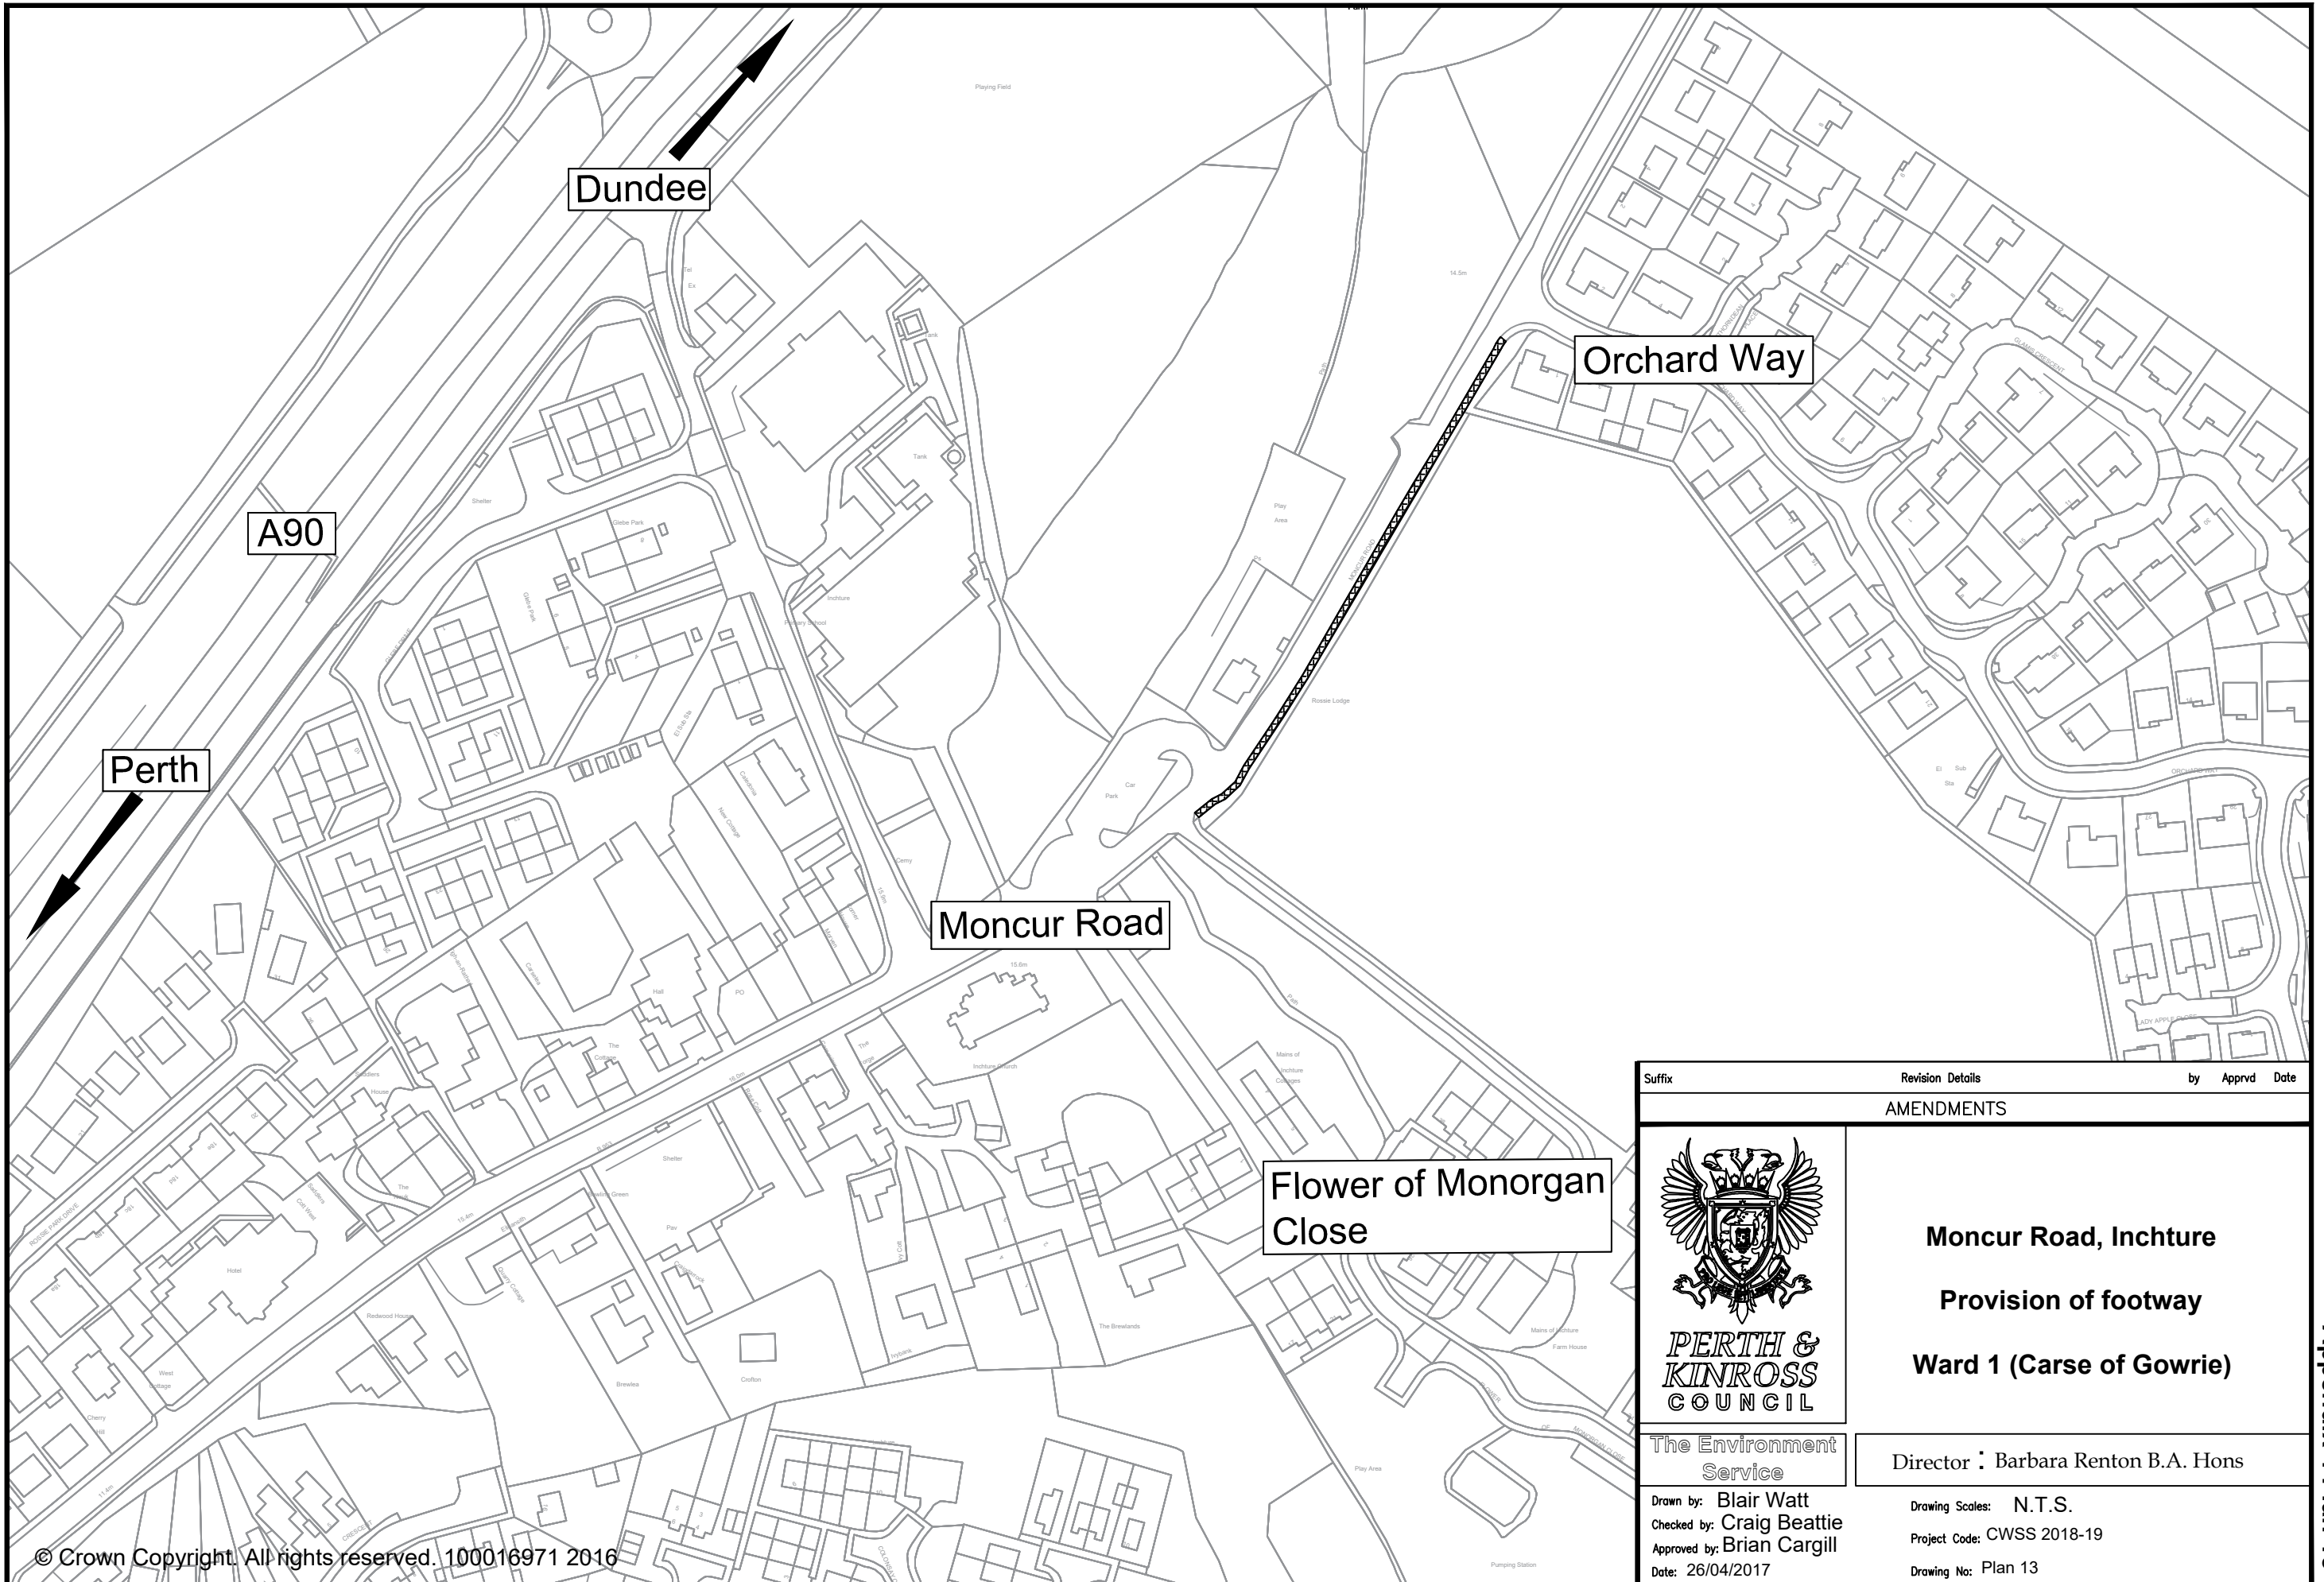

Suffix	Revision Details	by	Apprvd	Date
AMENDMENTS				
 PERTH & KINROSS COUNCIL		Moncur Road, Inchtute Provision of footway Ward 1 (Carse of Gowrie)		
		Director : Barbara Renton B.A. Hons		
The Environment Service		Drawing Scales: N.T.S. Project Code: CWSS 2018-19 Drawing No: Plan 13		
Drawn by: Blair Watt Checked by: Craig Beattie Approved by: Brian Cargill Date: 26/04/2017				




Alligan Road


Pittenzie Road


Broich Terrace


Kincardine Road

Monteath Street

Suffix	Revision Details	by	Apprvd	Date
AMENDMENTS				
 PERTH & KINROSS COUNCIL		Pittenzie Road, Crieff Provision of footway link Ward 6 (Strathearn)		
		Director : Barbara Renton B.A. Hons		
The Environment Service		Drawing Scales: N.T.S. Project Code: CWSS 2018-19 Drawing No: Plan 14		
Drawn by: Blair Watt Checked by: Craig Beattie Approved by: Brian Cargill Date: 26/04/2017				

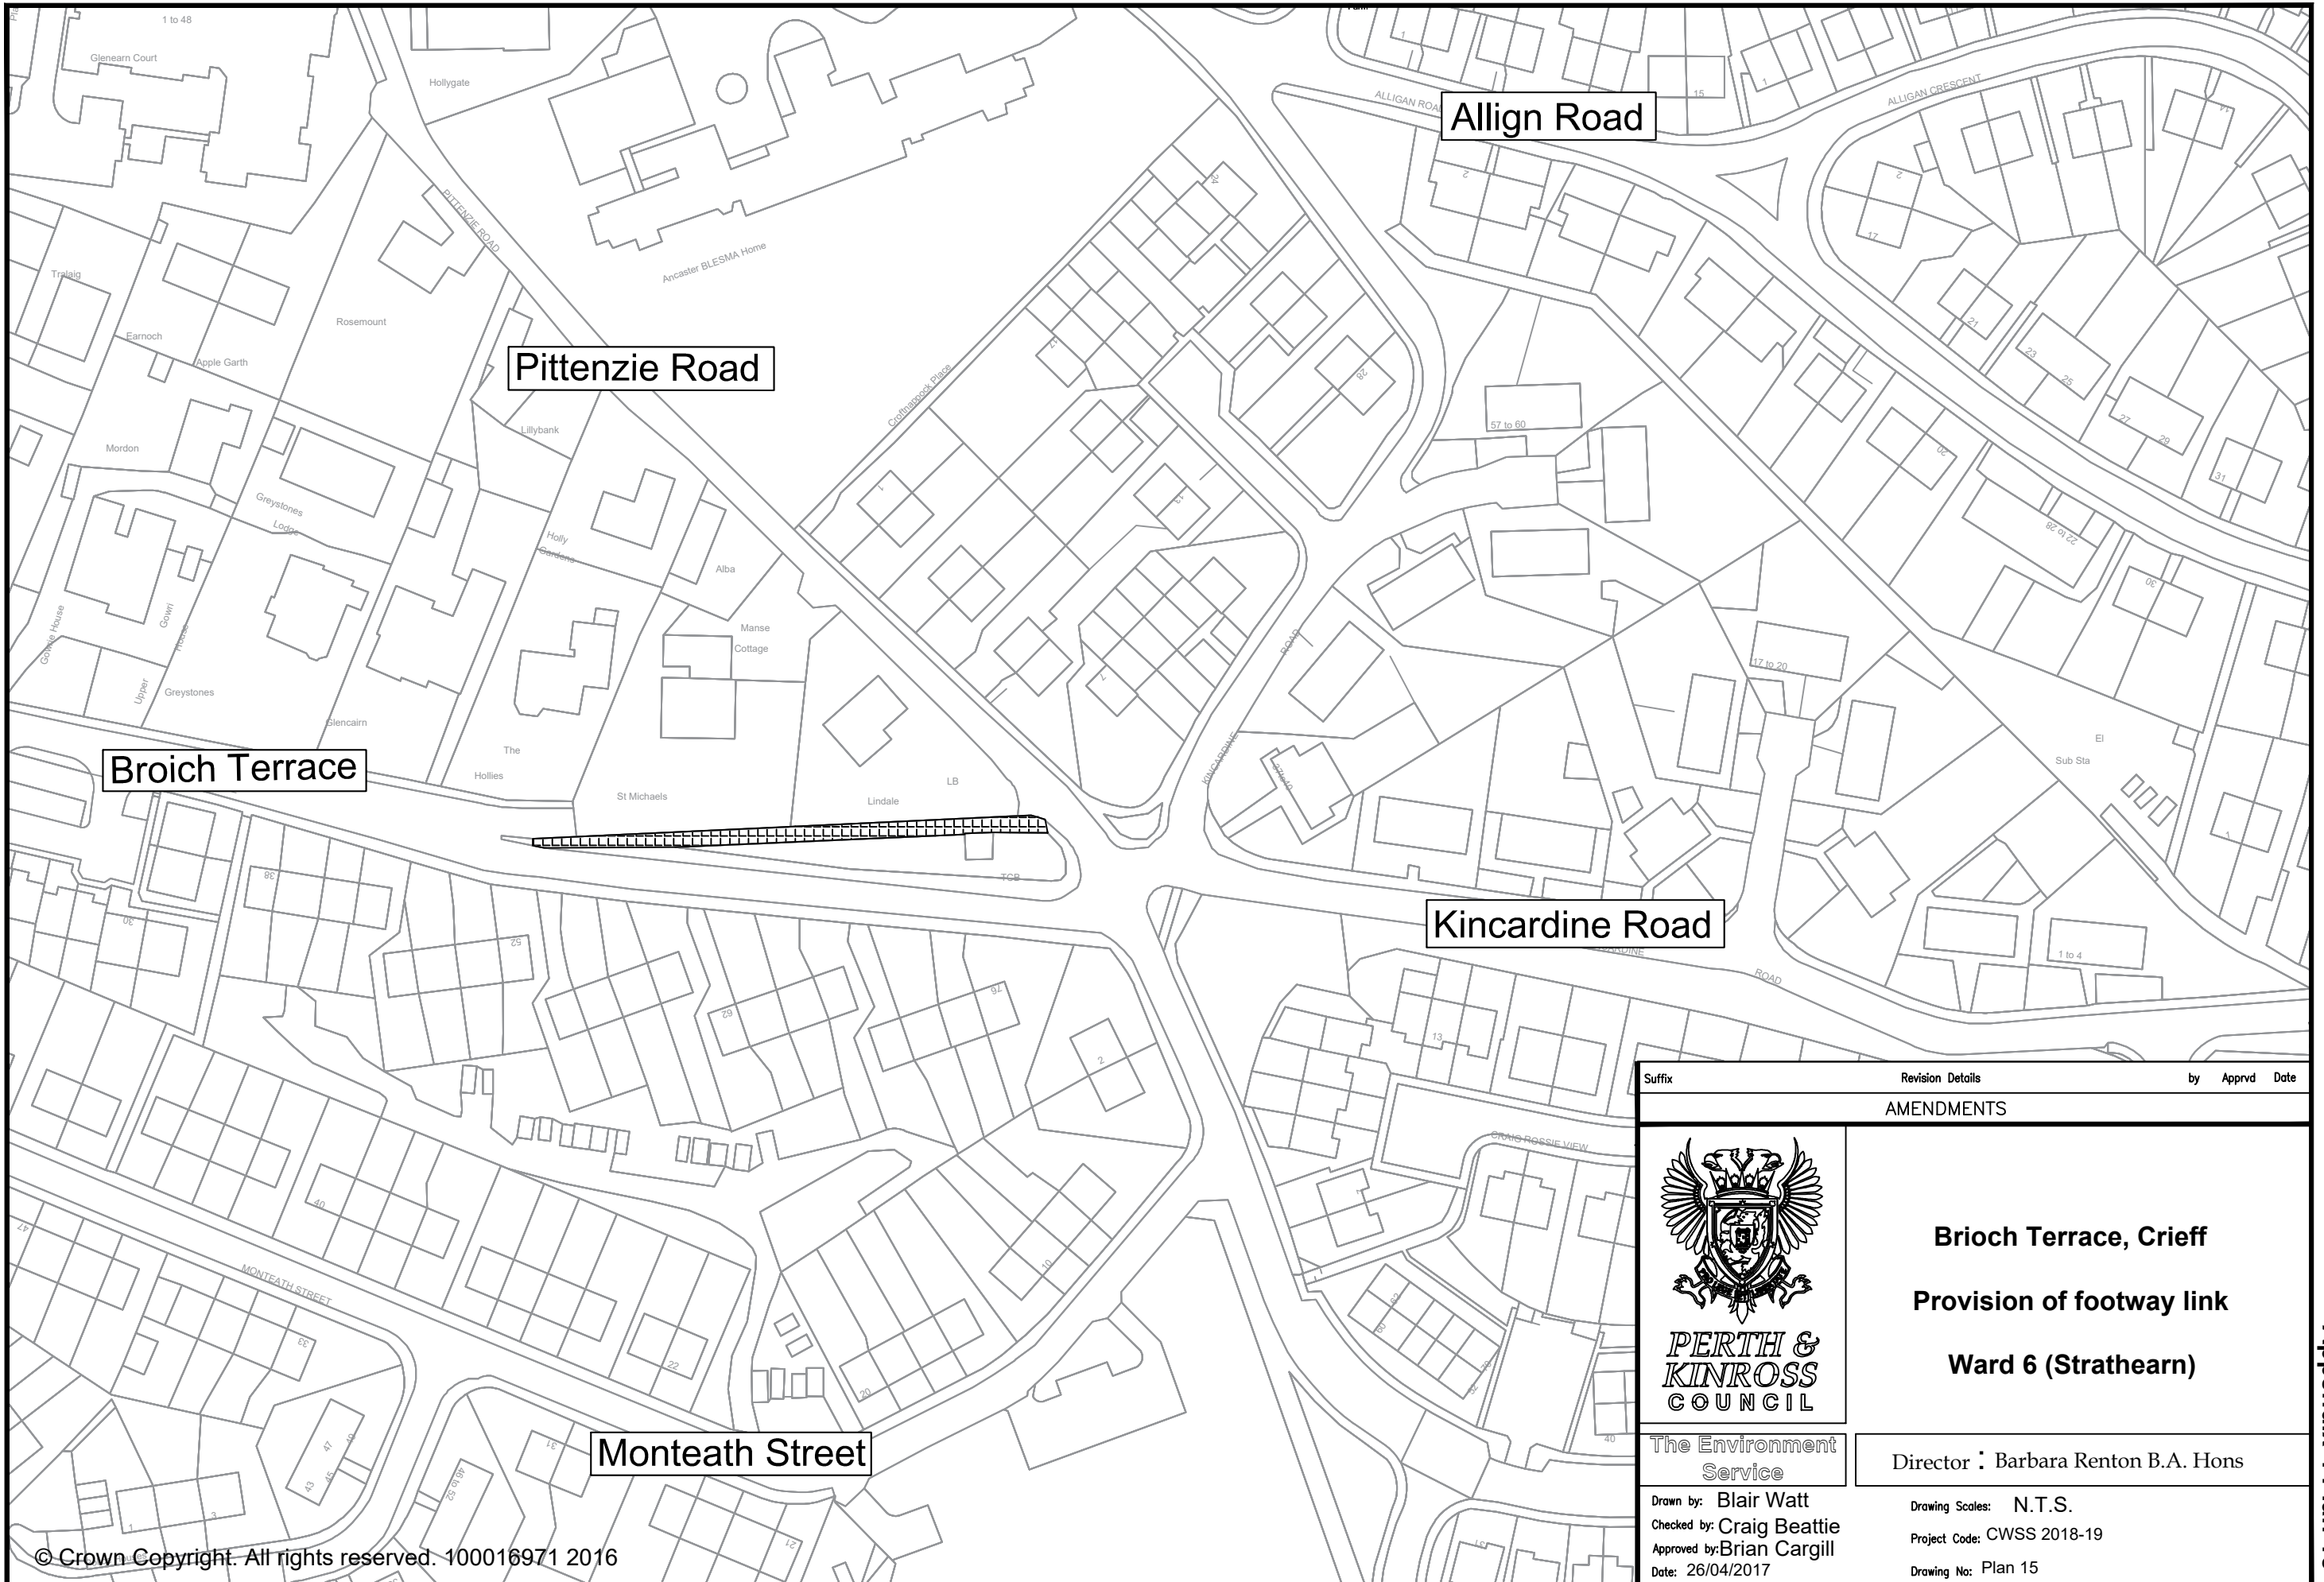

Suffix	Revision Details	by	Apprvd	Date
AMENDMENTS				
 PERTH & KINROSS COUNCIL		Brioch Terrace, Crieff Provision of footway link Ward 6 (Strathearn)		
The Environment Service		Director : Barbara Renton B.A. Hons		
Drawn by: Blair Watt Checked by: Craig Beattie Approved by: Brian Cargill Date: 26/04/2017		Drawing Scales: N.T.S. Project Code: CWSS 2018-19 Drawing No: Plan 15		

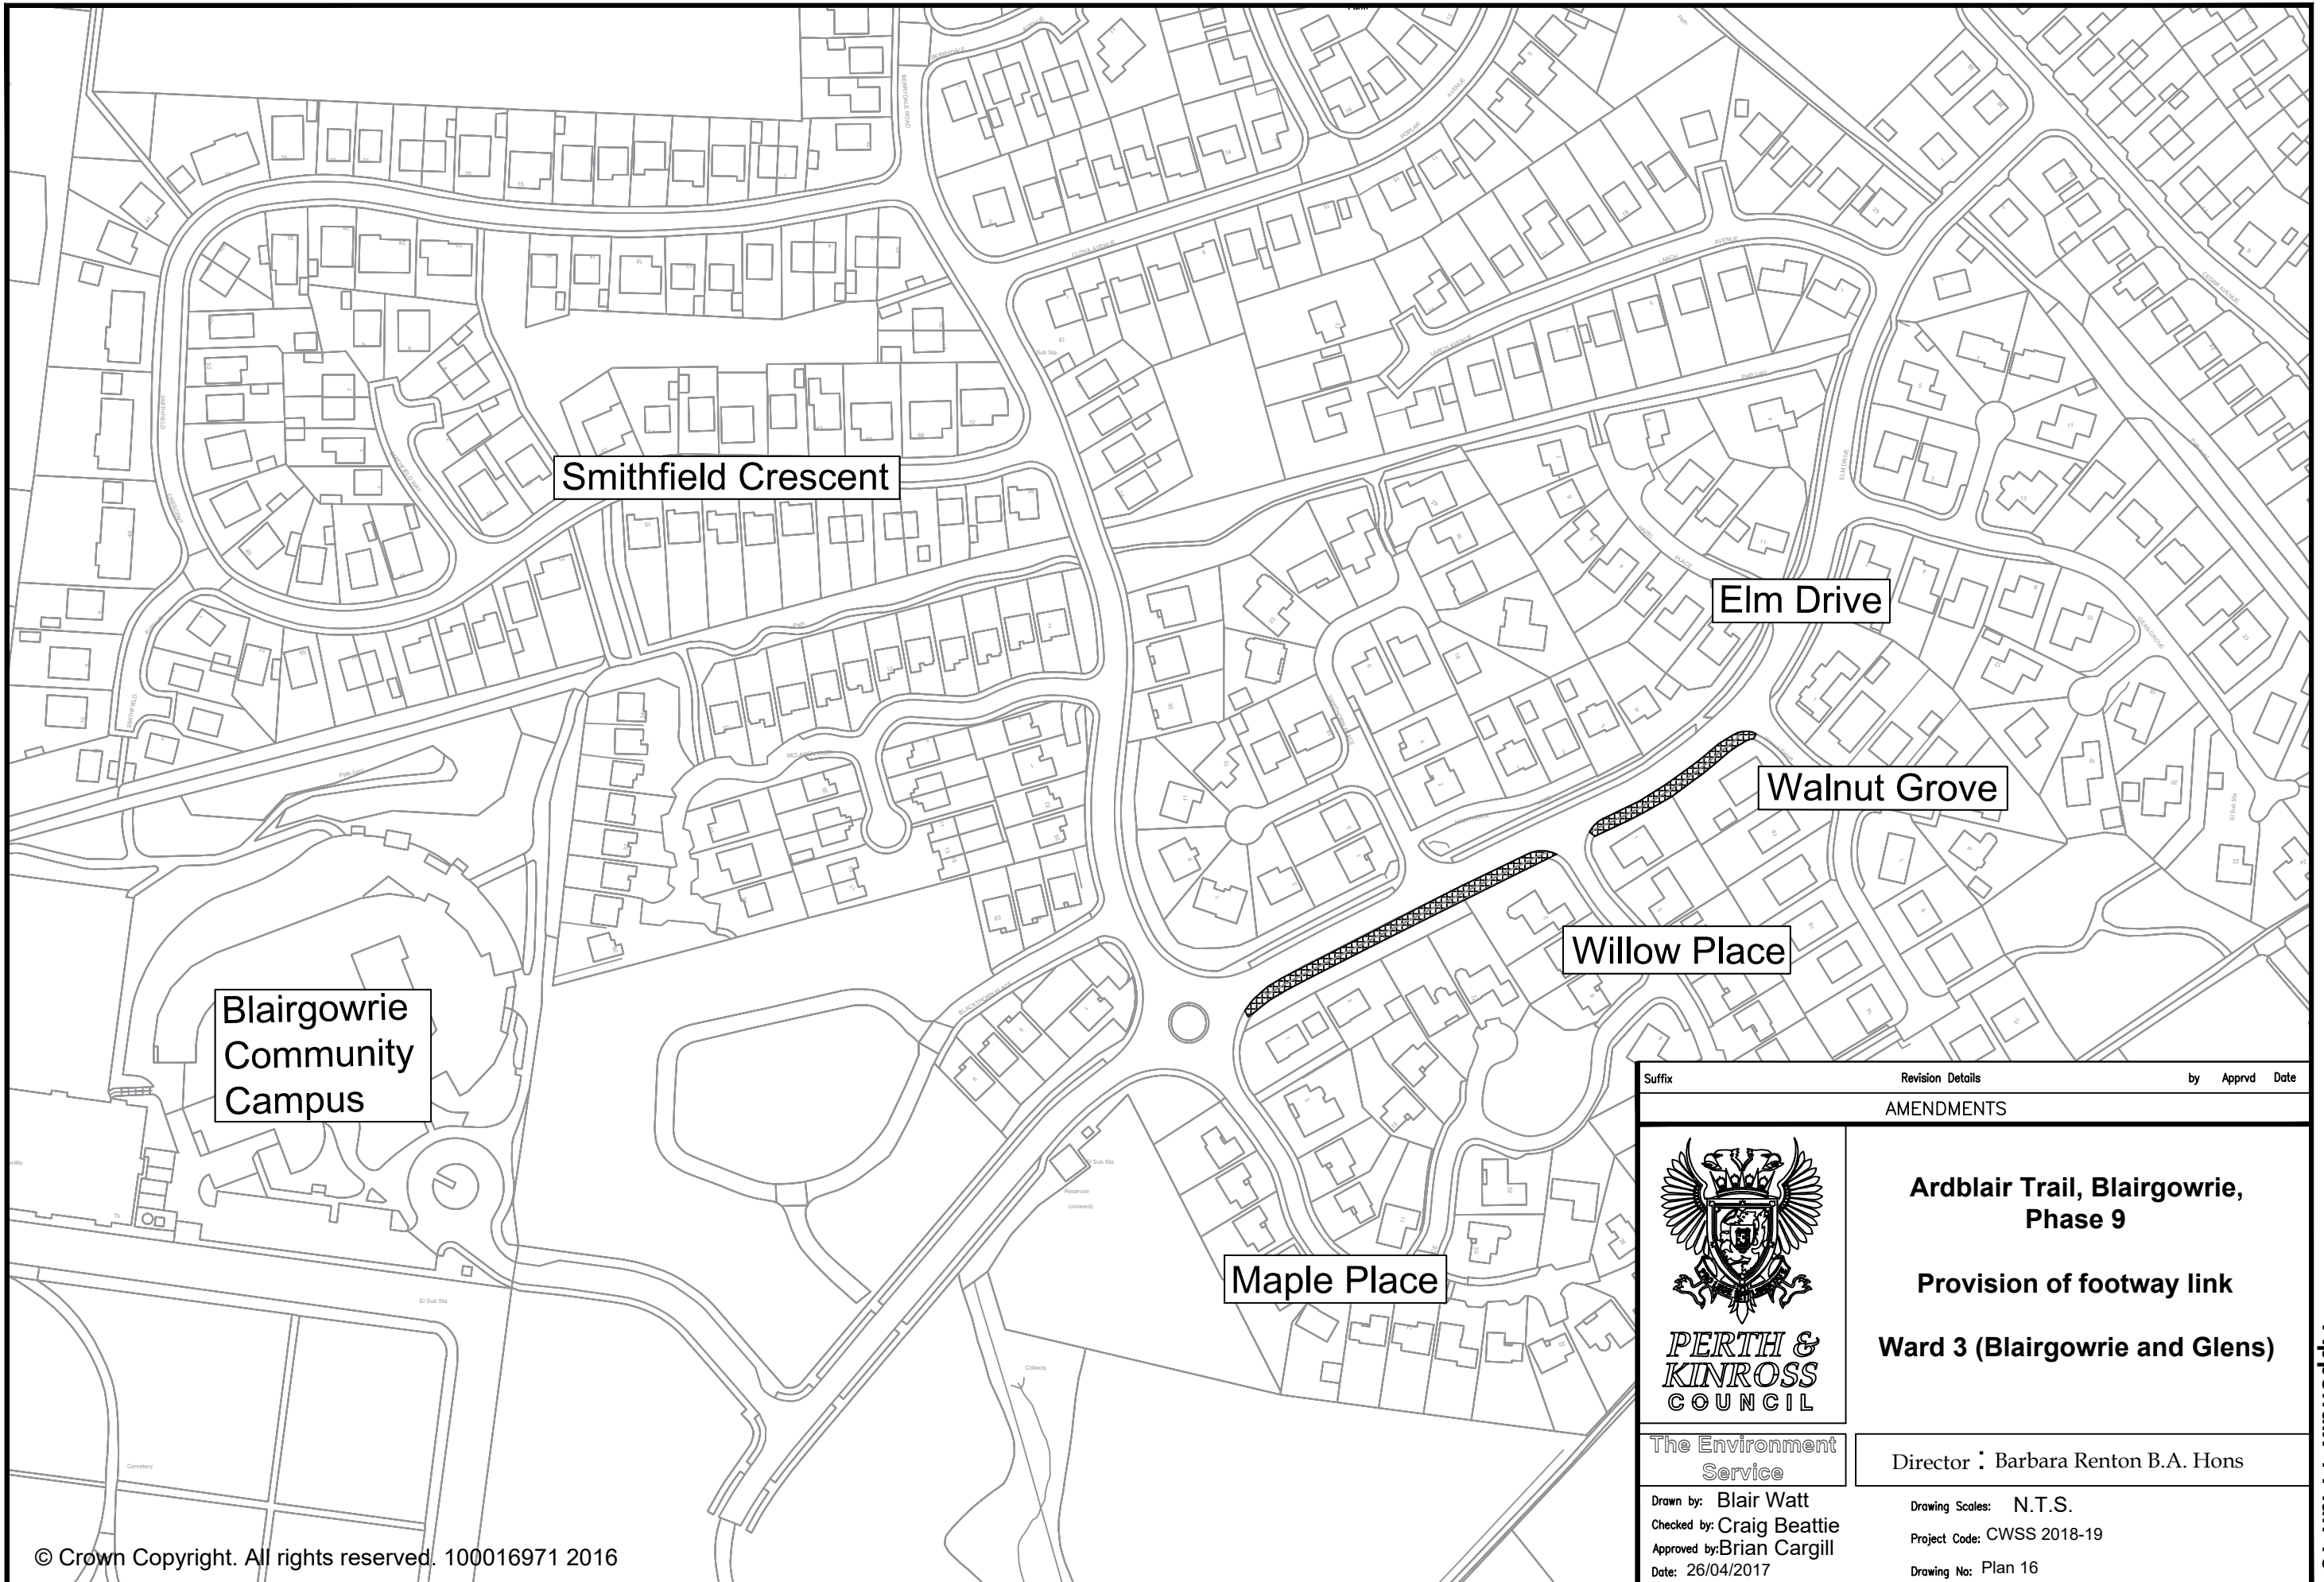

Smithfield Crescent

Elm Drive

Walnut Grove

Willow Place

Blairgowrie
Community
Campus

Maple Place

Suffix Revision Details by Apprvd Date

AMENDMENTS



**Ardblair Trail, Blairgowrie,
Phase 9**

Provision of footway link


Ward 3 (Blairgowrie and Glens)


The Environment
Service


Director : Barbara Renton B.A. Hons


Drawn by: Blair Watt
Checked by: Craig Beattie
Approved by: Brian Cargill
Date: 26/04/2017


Drawing Scales: N.T.S.
Project Code: CWSS 2018-19
Drawing No: Plan 16

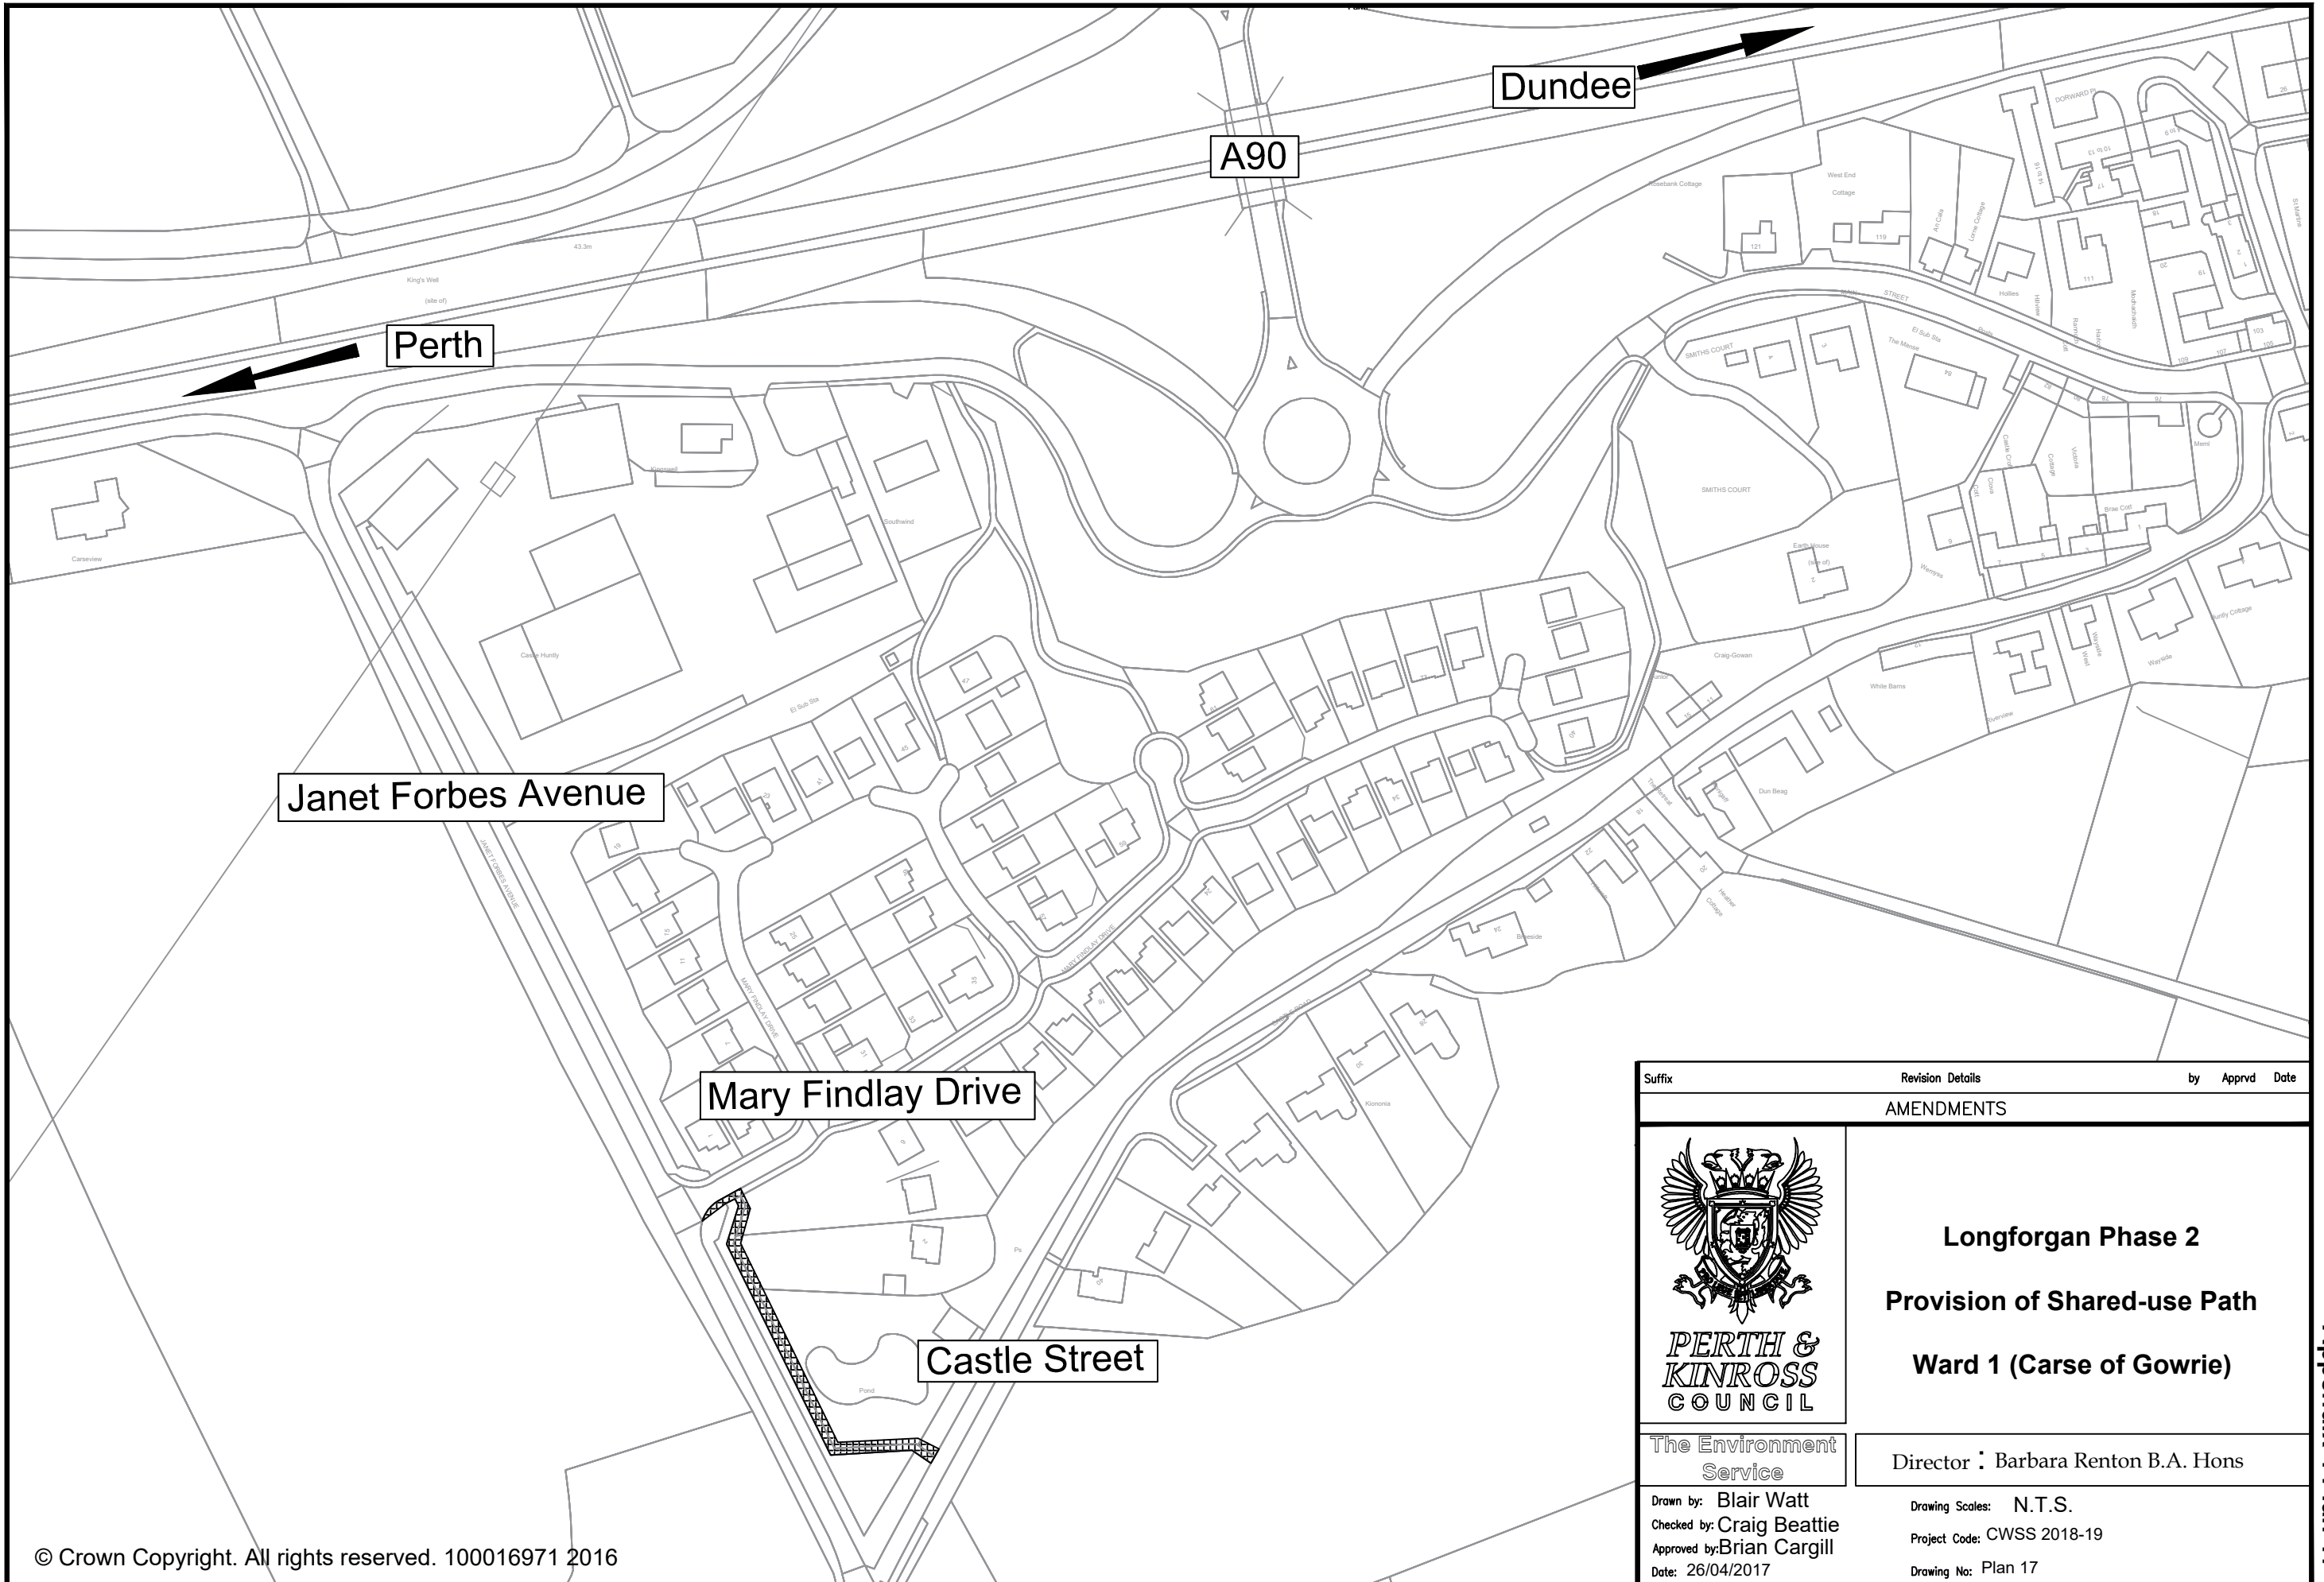


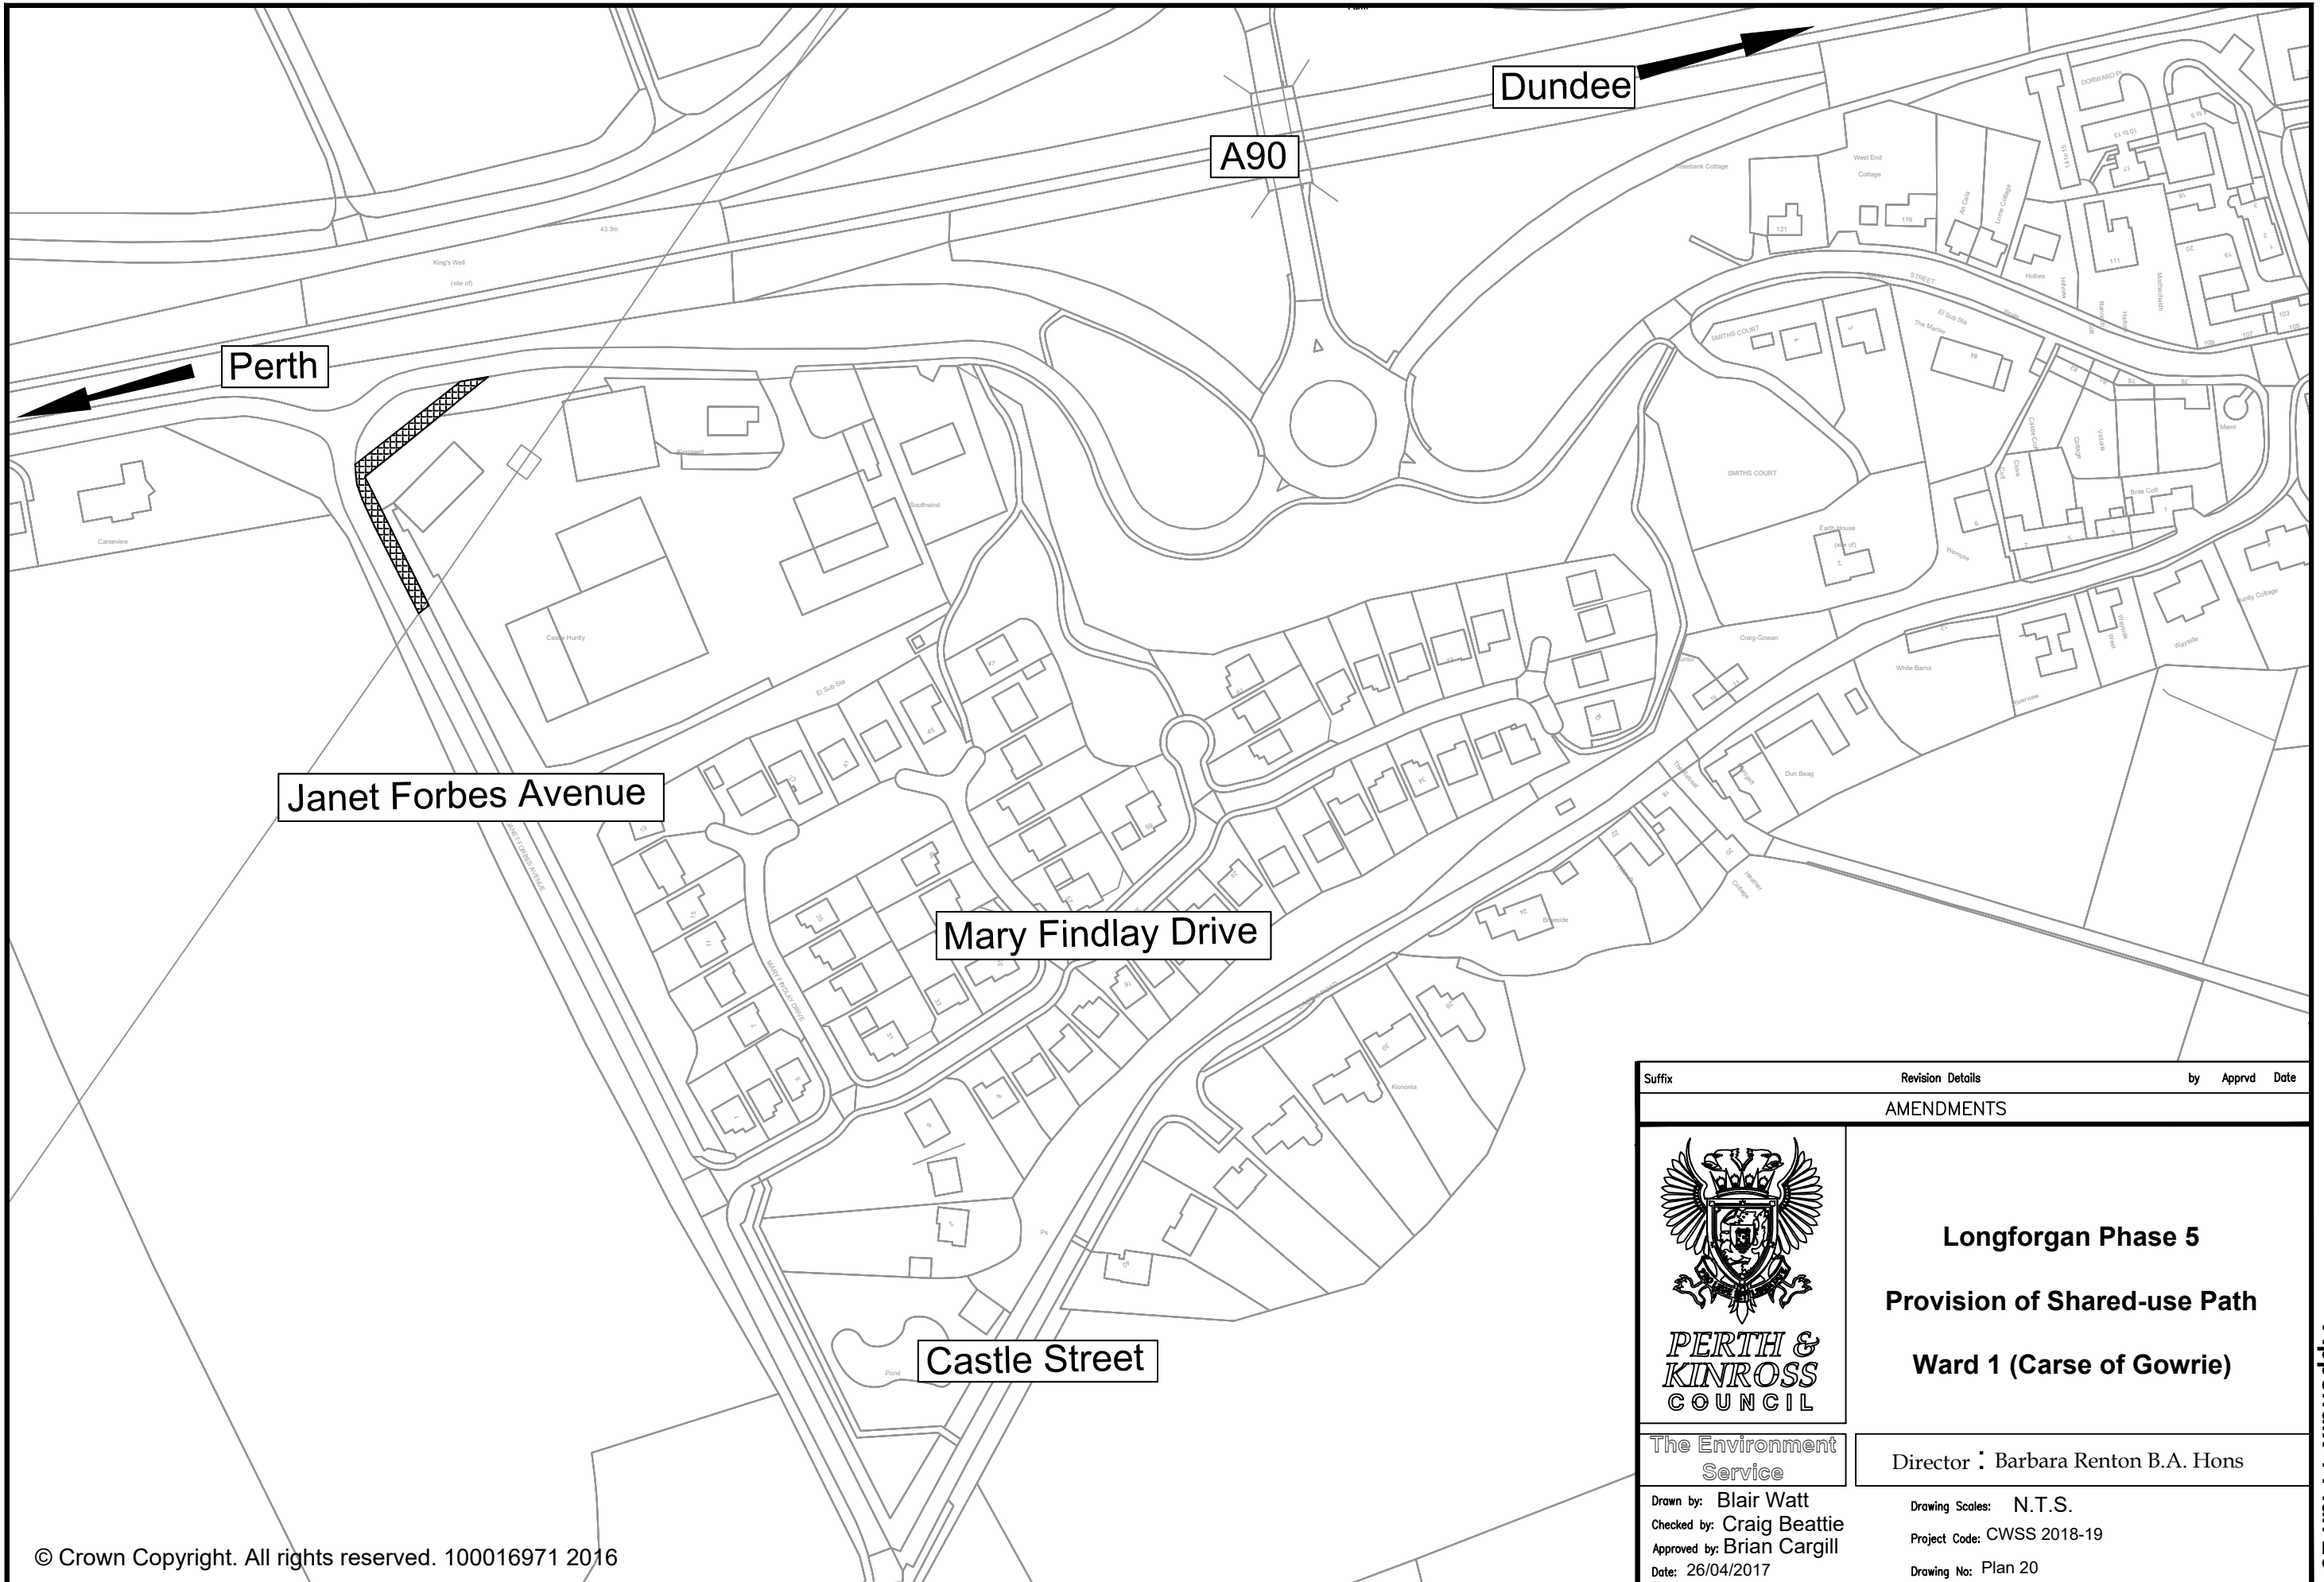
Suffix	Revision Details	by	Apprvd	Date
AMENDMENTS				
 PERTH & KINROSS COUNCIL		Longforgan Phase 2		
		Provision of Shared-use Path		
The Environment Service		Ward 1 (Carse of Gowrie)		
		Director : Barbara Renton B.A. Hons		
Drawn by: Blair Watt Checked by: Craig Beattie Approved by: Brian Cargill Date: 26/04/2017		Drawing Scales: N.T.S. Project Code: CWSS 2018-19 Drawing No: Plan 17		

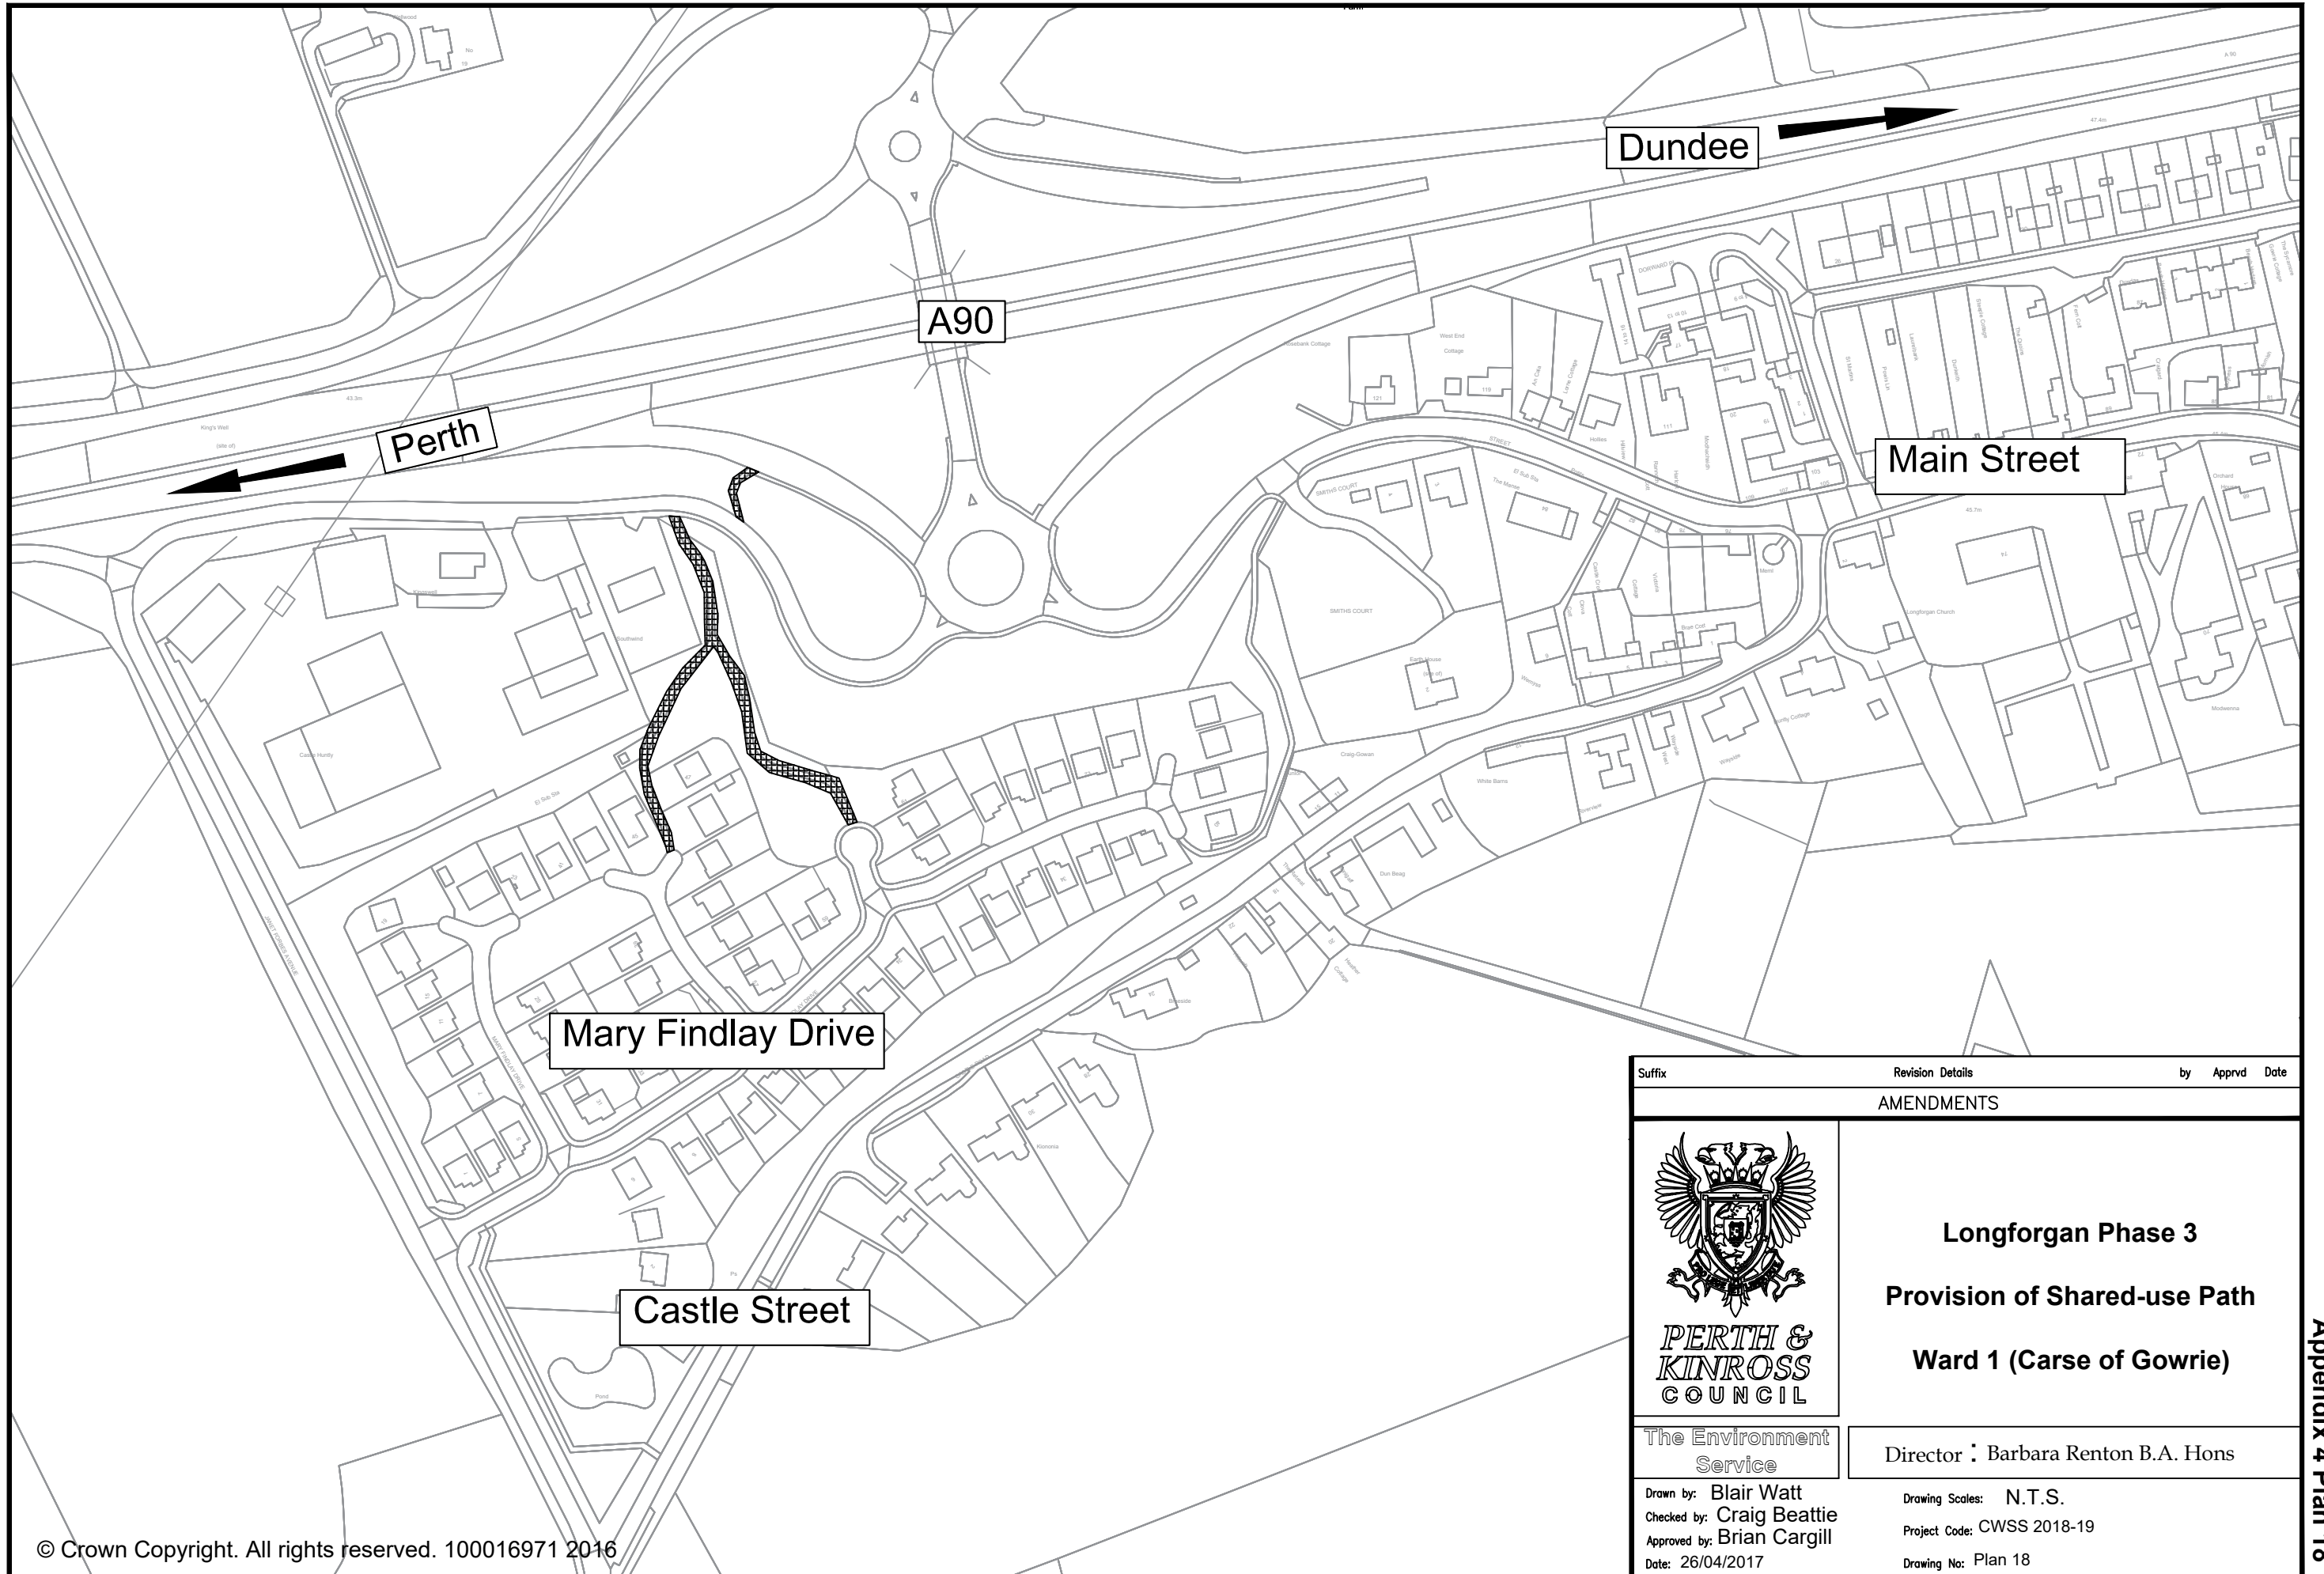


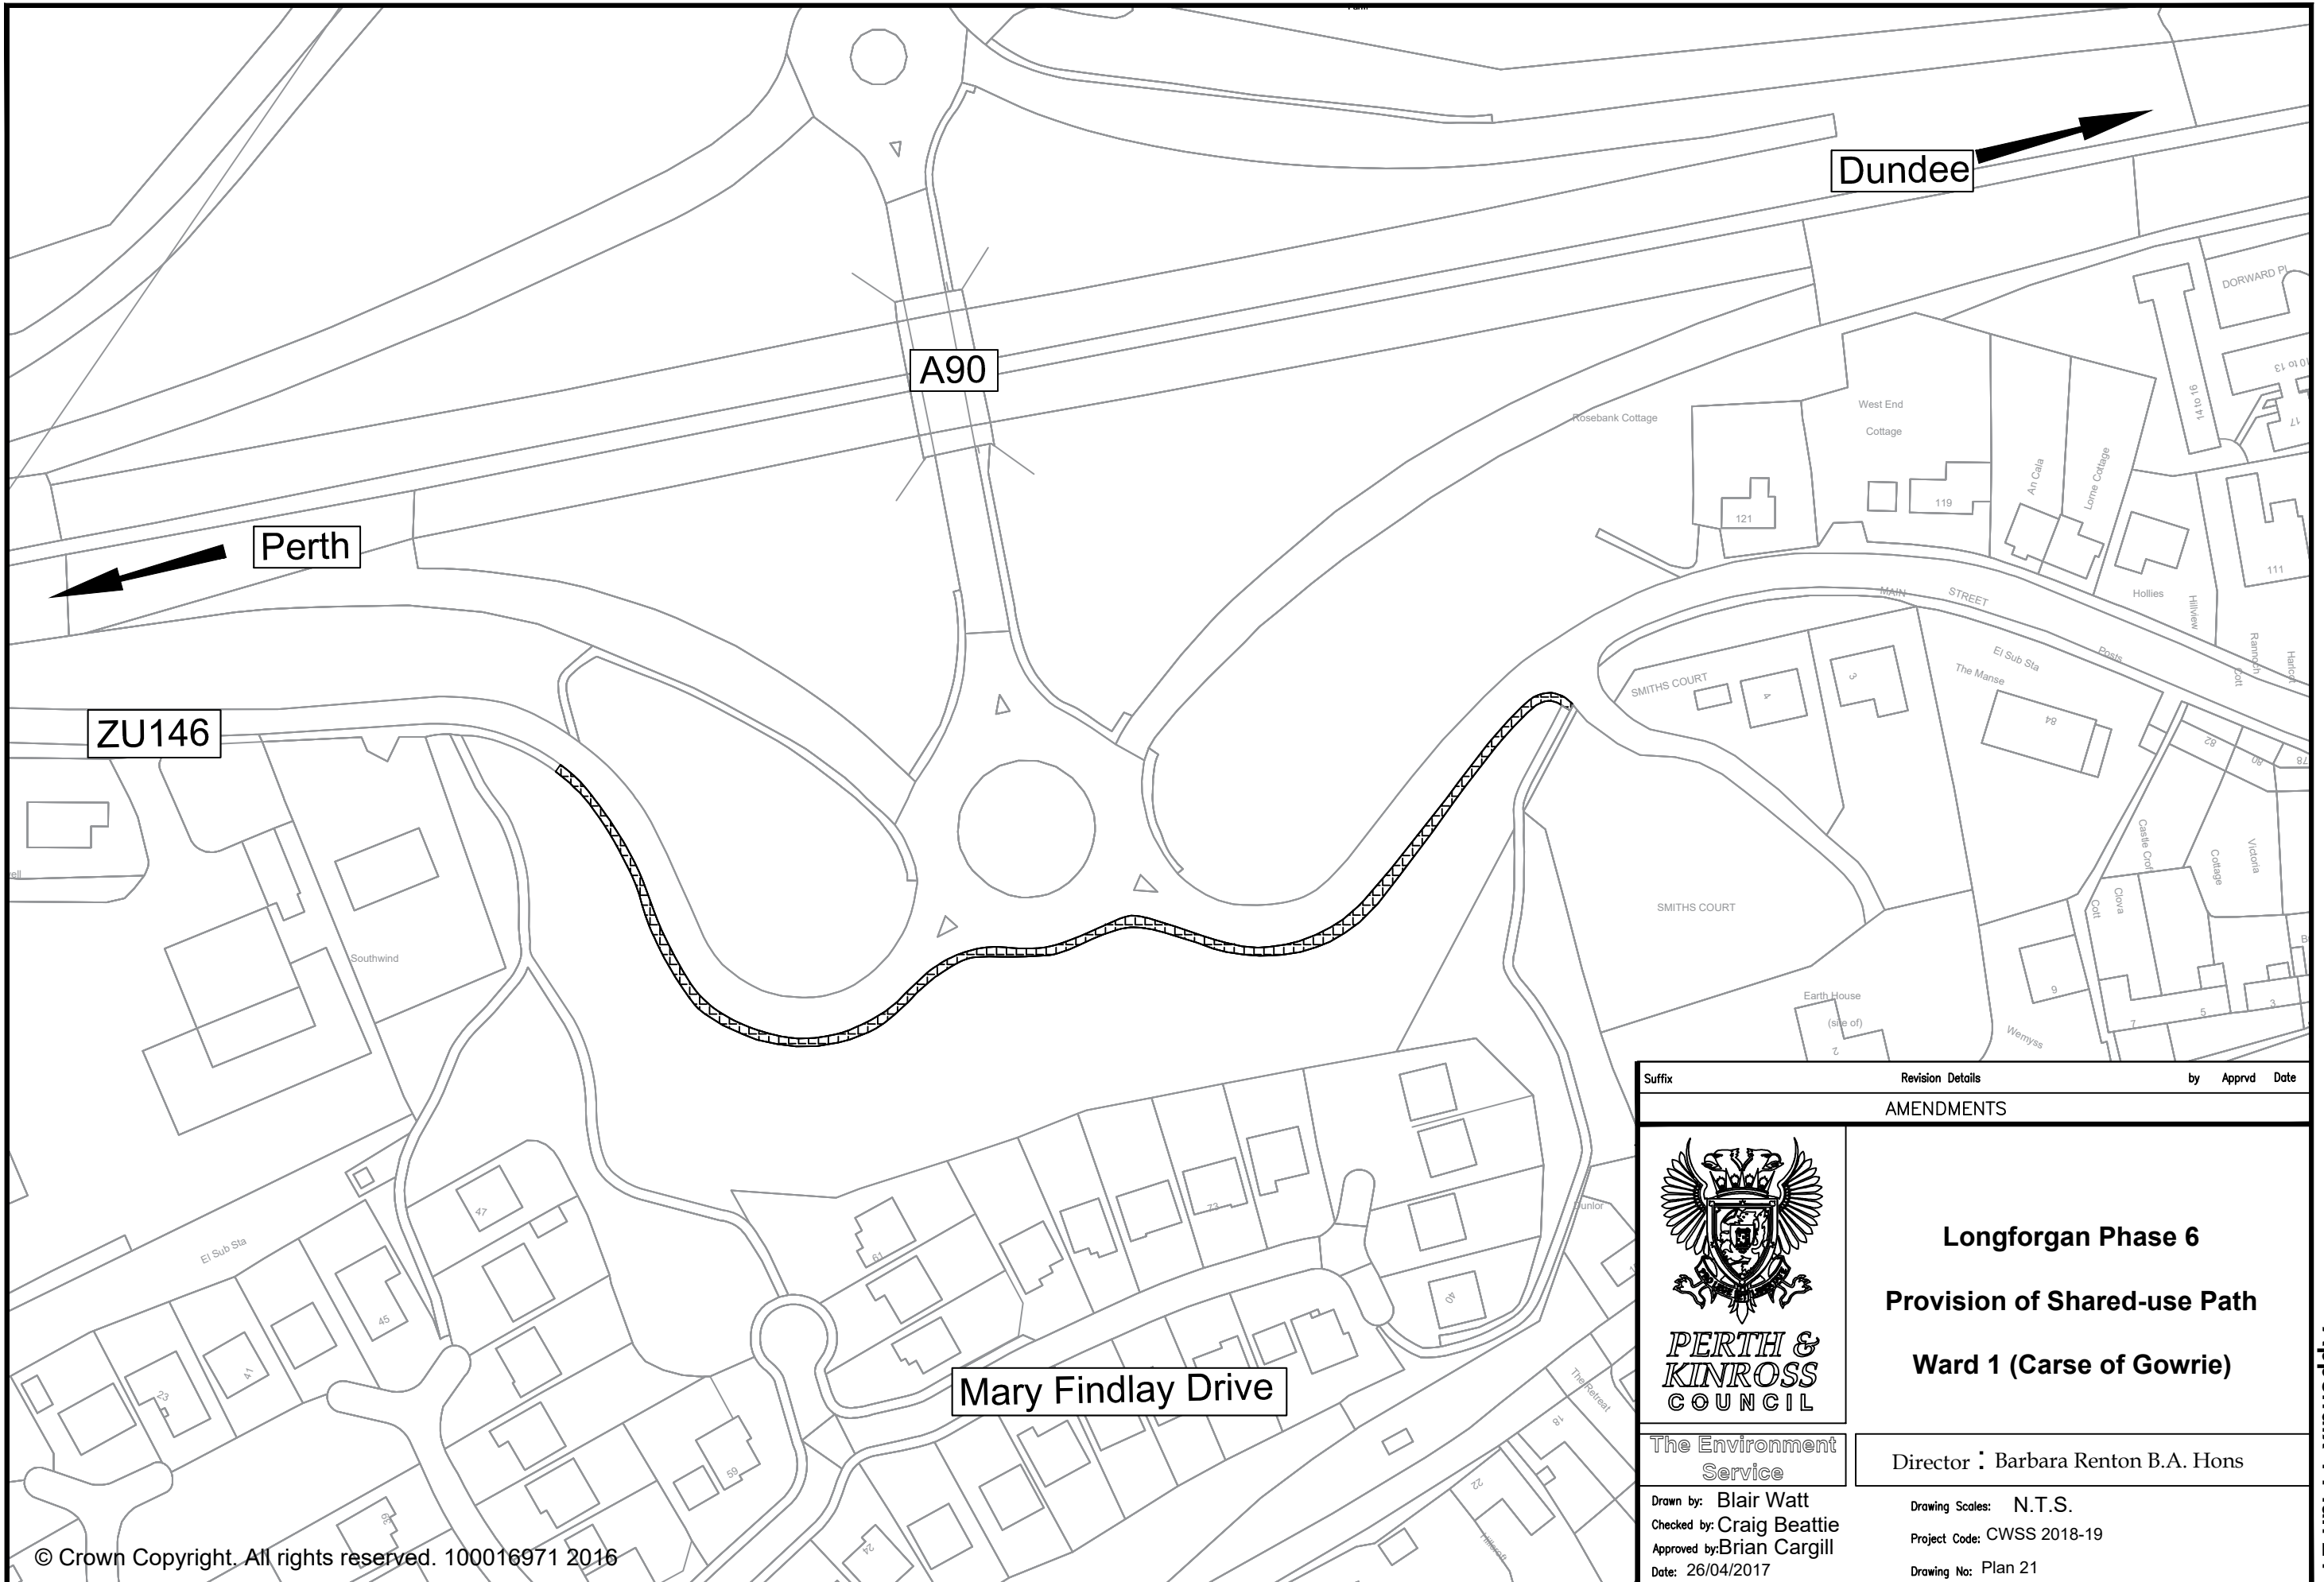
Suffix	Revision Details	by	Apprvd	Date
AMENDMENTS				
 PERTH & KINROSS COUNCIL		Longforgan Phase 3		
		Provision of Shared-use Path		
The Environment Service		Ward 1 (Carse of Gowrie)		
		Director : Barbara Renton B.A. Hons		
Drawn by: Blair Watt Checked by: Craig Beattie Approved by: Brian Cargill Date: 26/04/2017		Drawing Scales: N.T.S. Project Code: CWSS 2018-19 Drawing No: Plan 18		

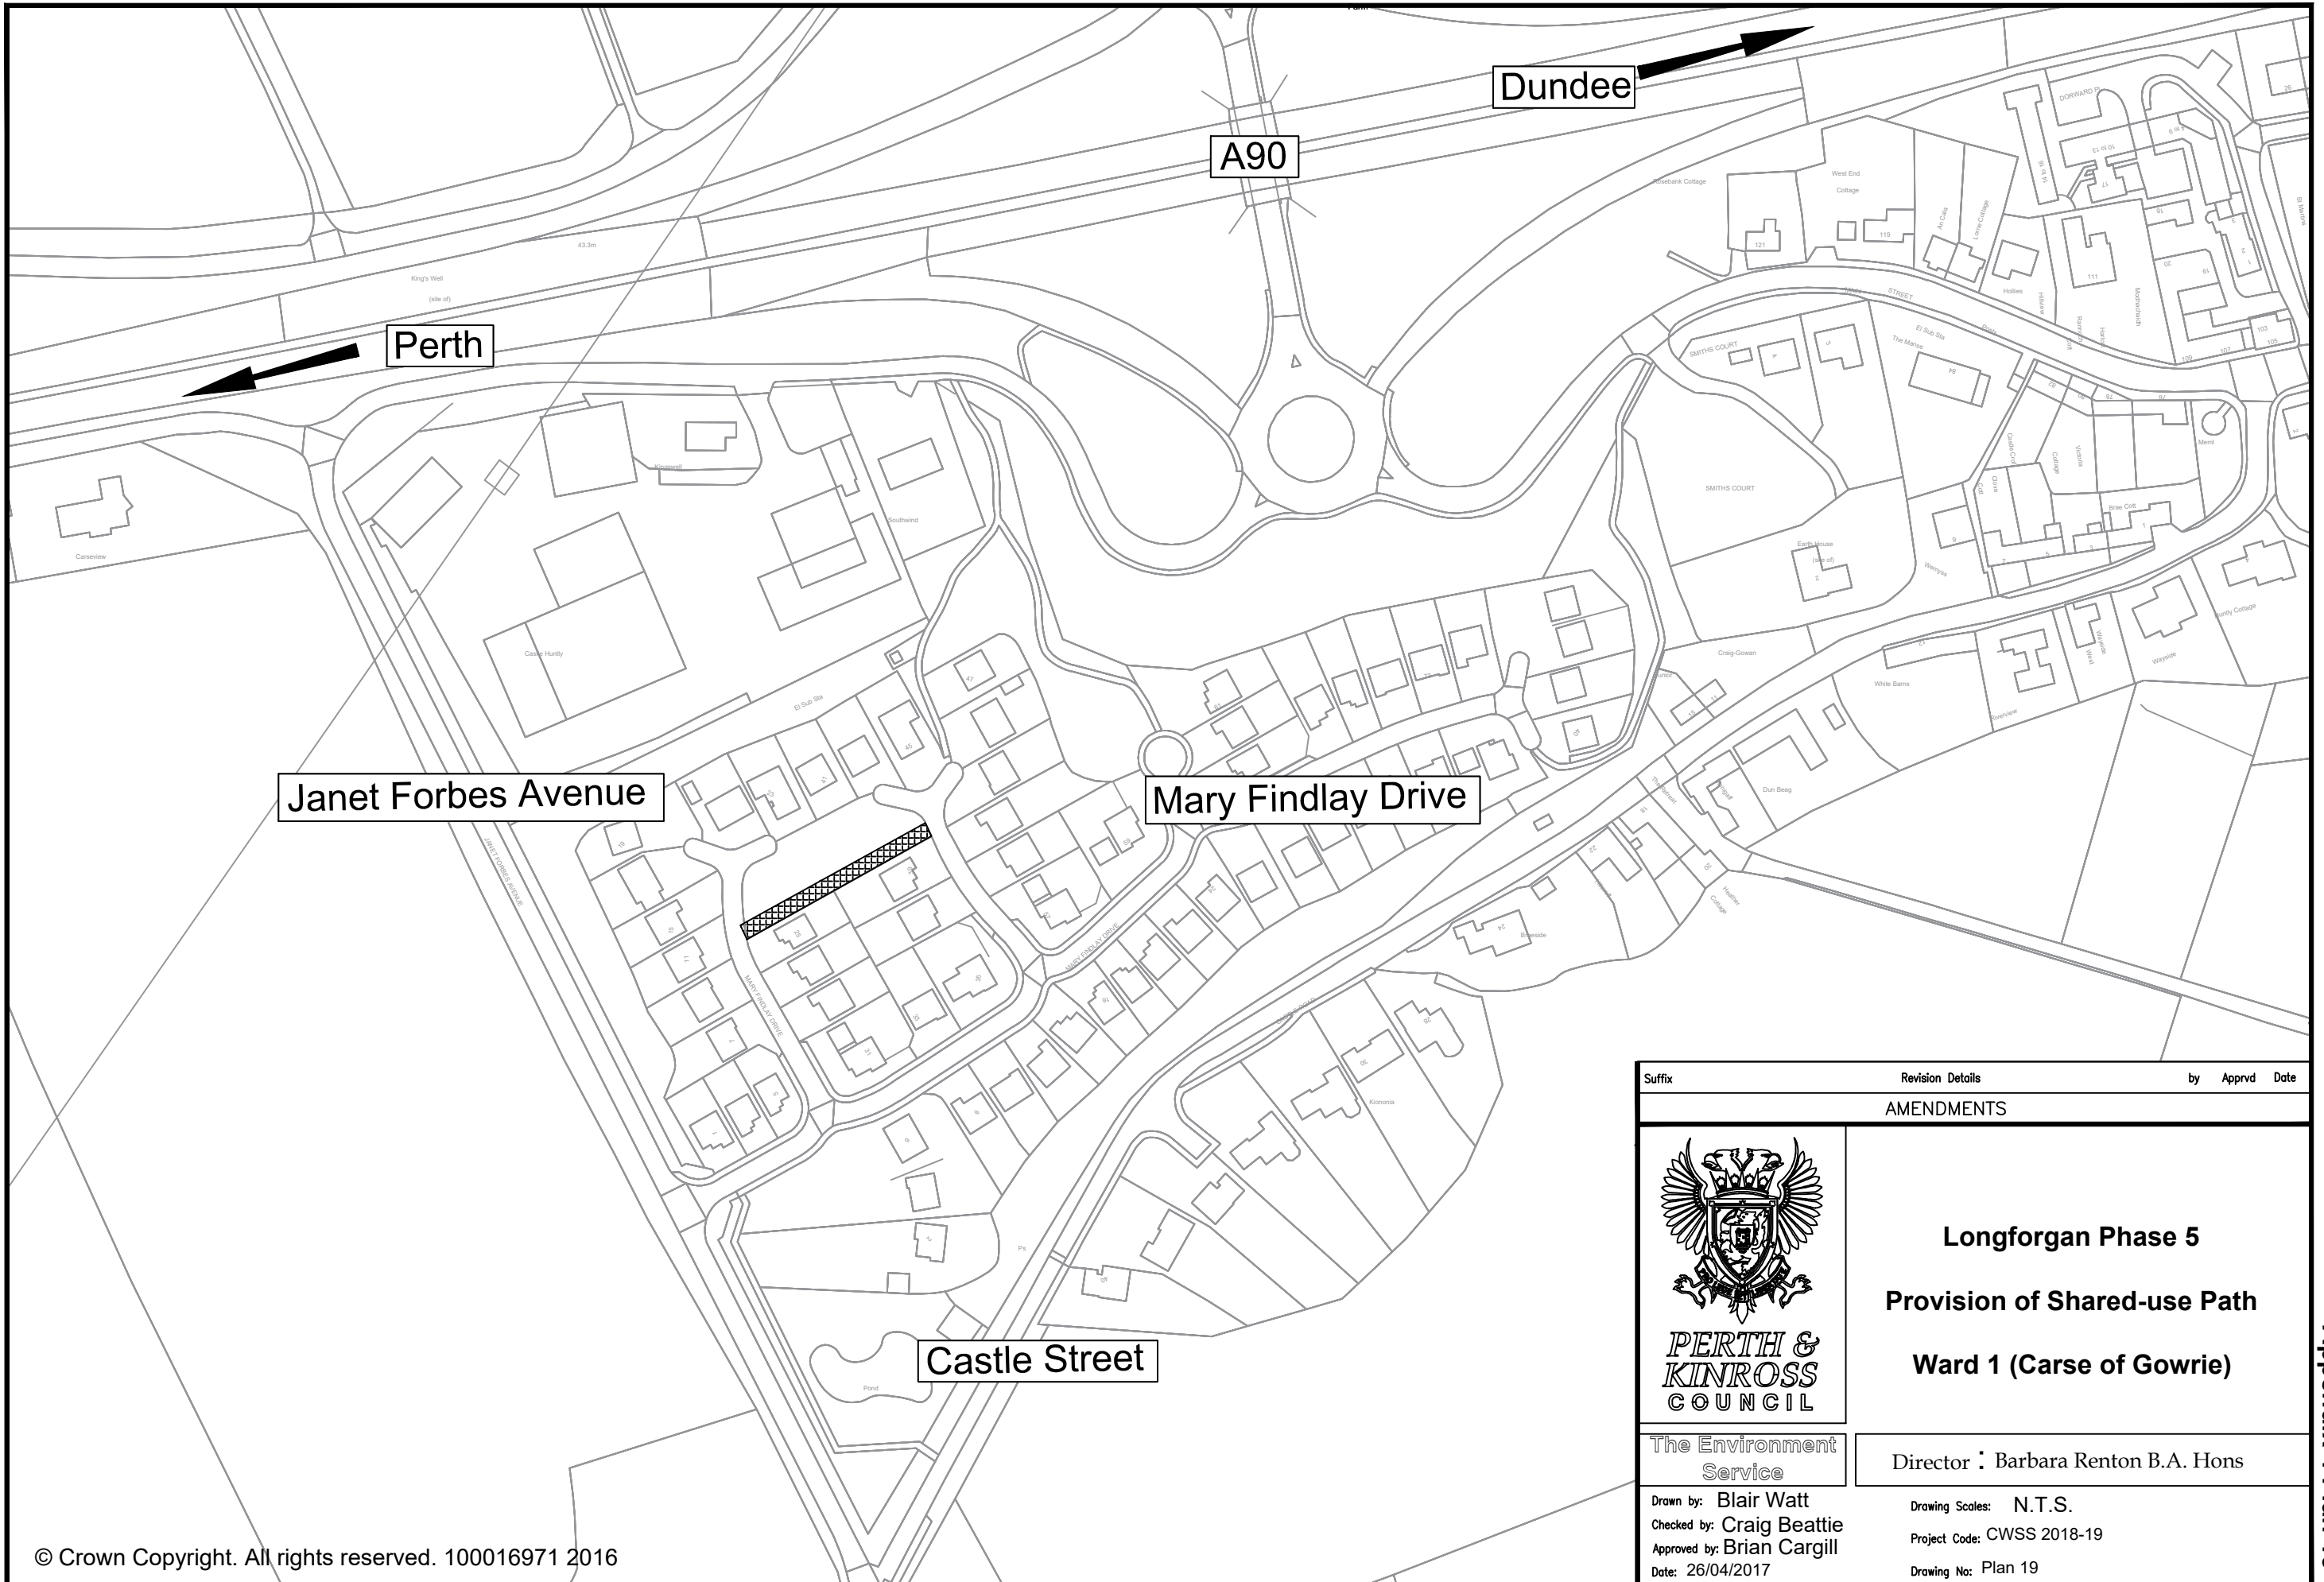

Suffix	Revision Details	by	Apprvd	Date
AMENDMENTS				
 PERTH & KINROSS COUNCIL		Longforgan Phase 5		
		Provision of Shared-use Path		
The Environment Service		Ward 1 (Carse of Gowrie)		
		Director : Barbara Renton B.A. Hons		
Drawn by: Blair Watt Checked by: Craig Beattie Approved by: Brian Cargill Date: 26/04/2017		Drawing Scales: N.T.S. Project Code: CWSS 2018-19 Drawing No: Plan 19		



Suffix	Revision Details	by	Apprvd	Date
AMENDMENTS				
 PERTH & KINROSS COUNCIL		Longforgan Phase 5		
		Provision of Shared-use Path		
The Environment Service		Ward 1 (Carse of Gowrie)		
		Director : Barbara Renton B.A. Hons		
Drawn by: Blair Watt Checked by: Craig Beattie Approved by: Brian Cargill Date: 26/04/2017		Drawing Scales: N.T.S. Project Code: CWSS 2018-19 Drawing No: Plan 20		




Dundee


Perth

A90

ZU146

Mary Findlay Drive


Suffix	Revision Details	by	Apprvd	Date
AMENDMENTS				
 PERTH & KINROSS COUNCIL		Longforgan Phase 6		
		Provision of Shared-use Path		
The Environment Service		Ward 1 (Carse of Gowrie)		
		Director : Barbara Renton B.A. Hons		
Drawn by: Blair Watt Checked by: Craig Beattie Approved by: Brian Cargill Date: 26/04/2017		Drawing Scales: N.T.S. Project Code: CWSS 2018-19 Drawing No: Plan 21		

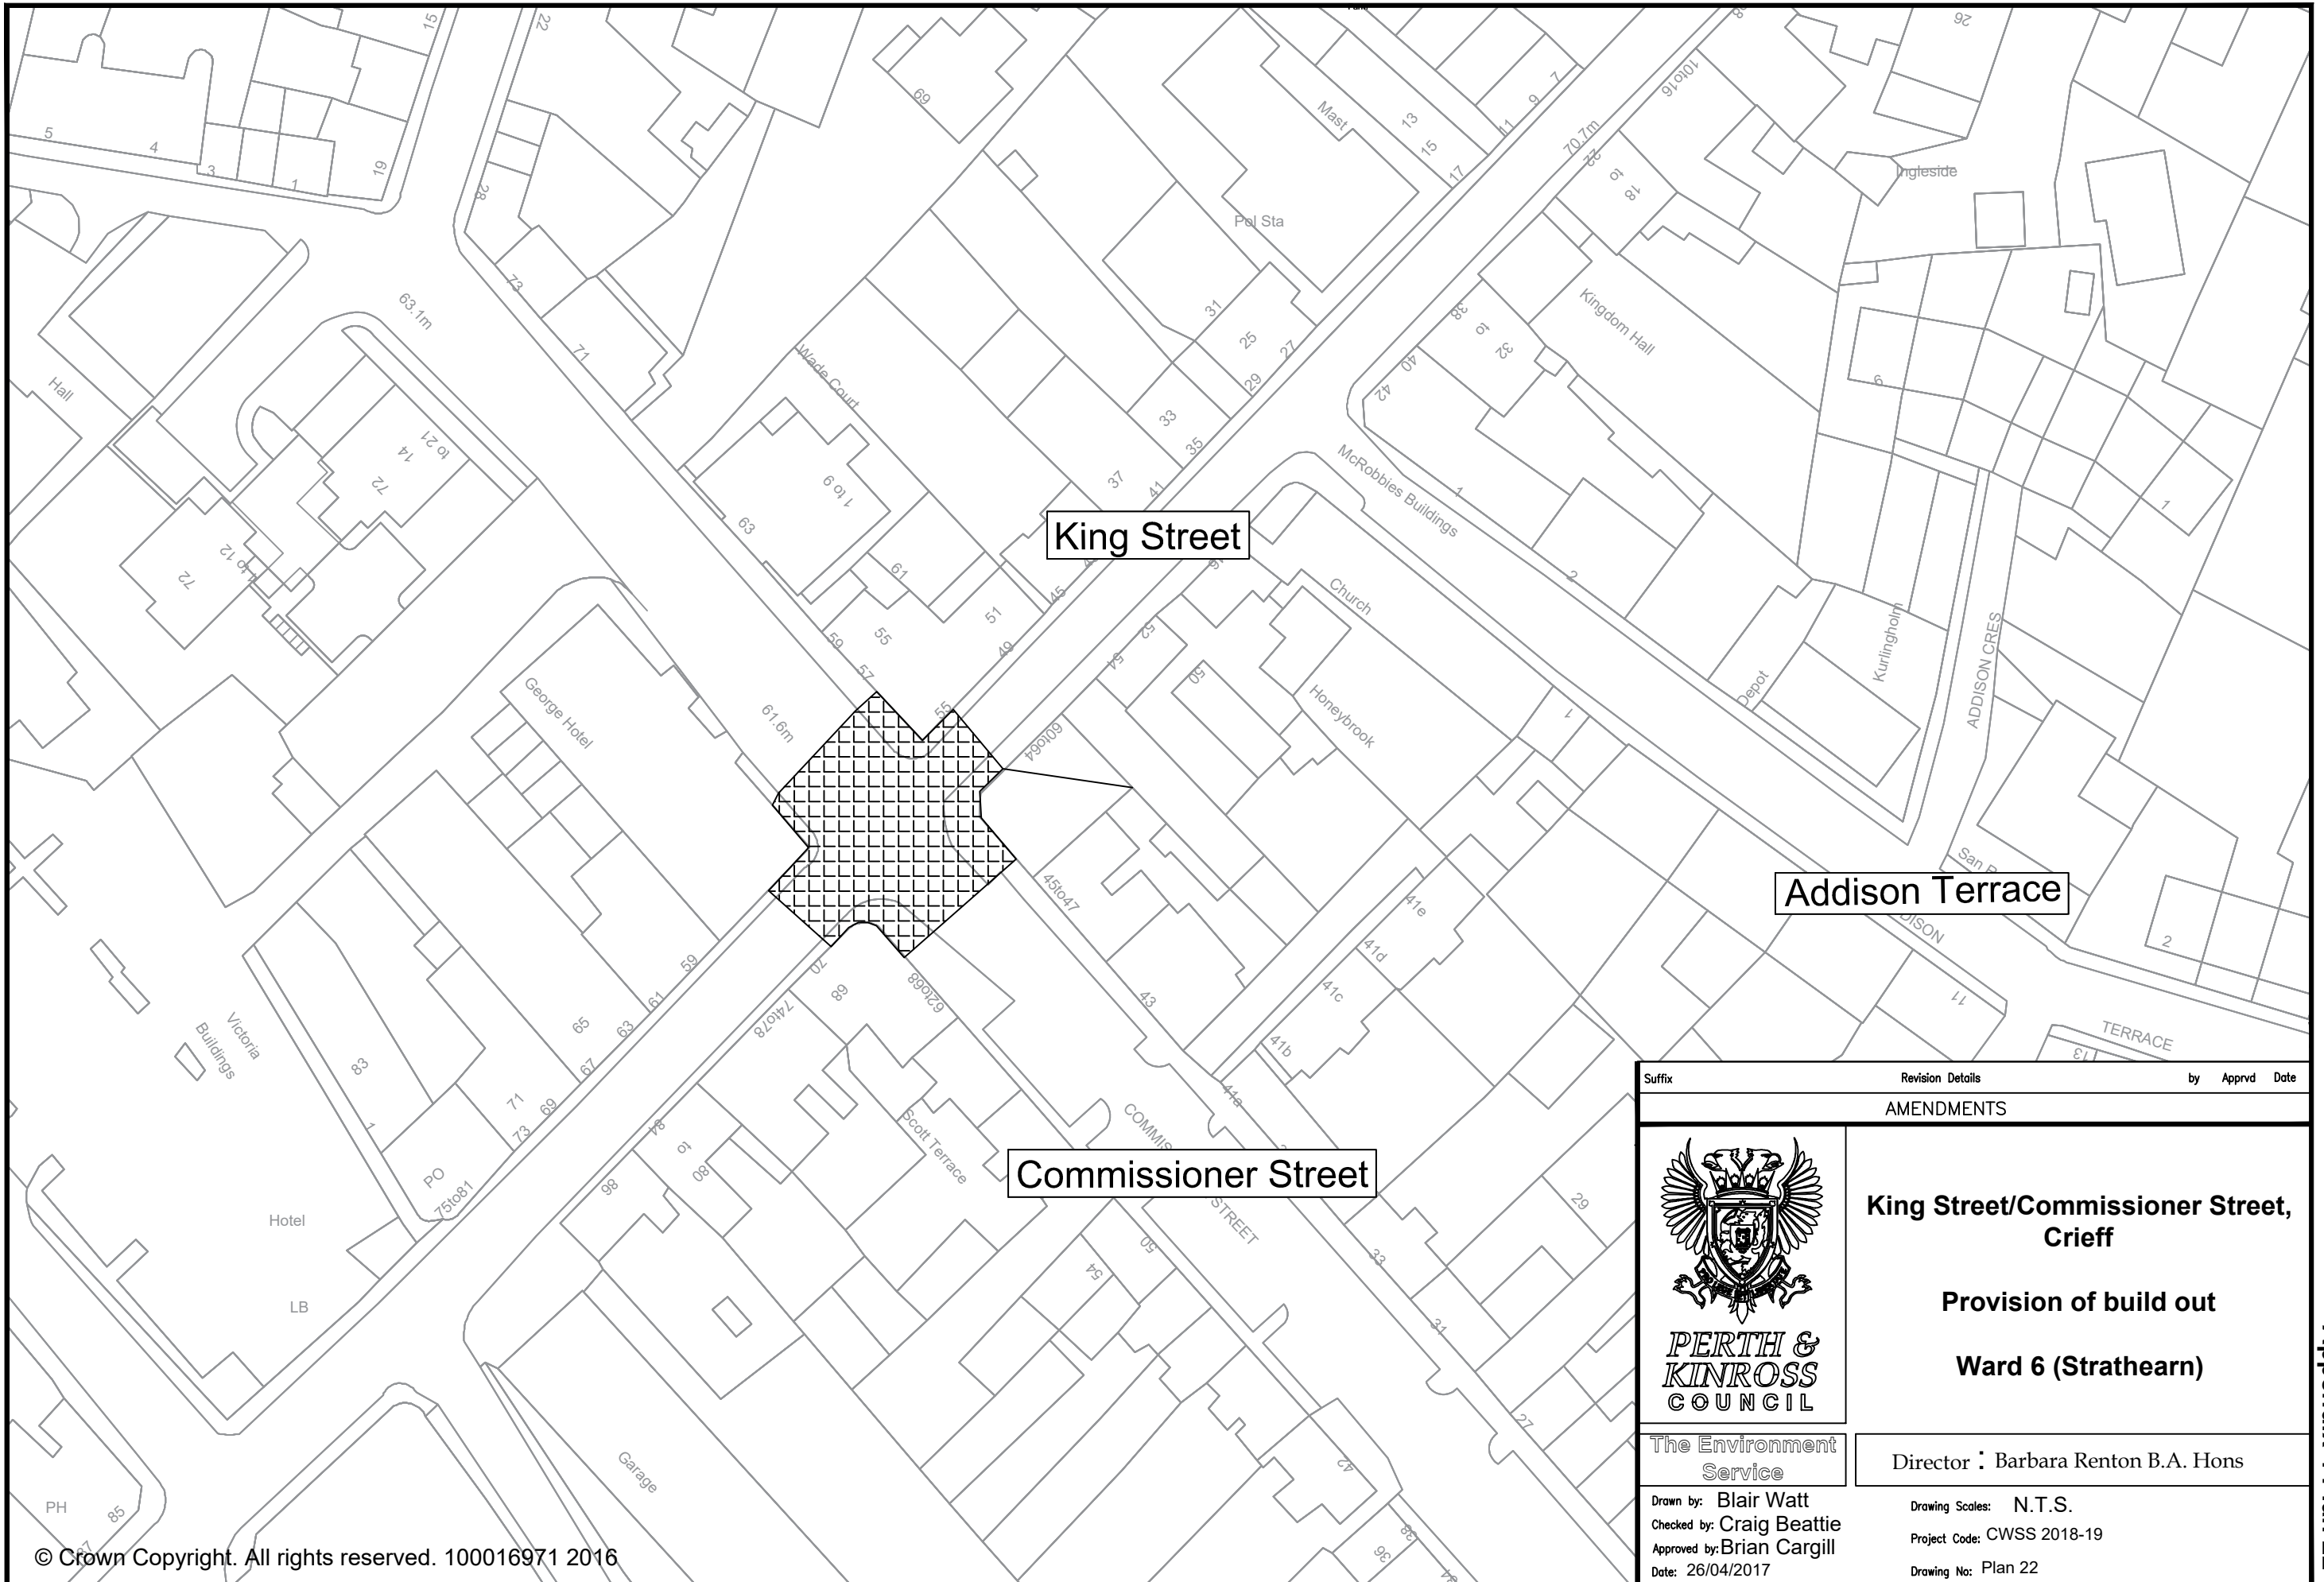


King Street

Addison Terrace

Commissioner Street

Revision Details	
Suffix	by Apprvd Date
AMENDMENTS	
 PERTH & KINROSS COUNCIL	
King Street/Commissioner Street, Crieff Provision of build out Ward 6 (Strathearn)	
The Environment Service	Director : Barbara Renton B.A. Hons
Drawn by: Blair Watt Checked by: Craig Beattie Approved by: Brian Cargill Date: 26/04/2017	Drawing Scales: N.T.S. Project Code: CWSS 2018-19 Drawing No: Plan 22

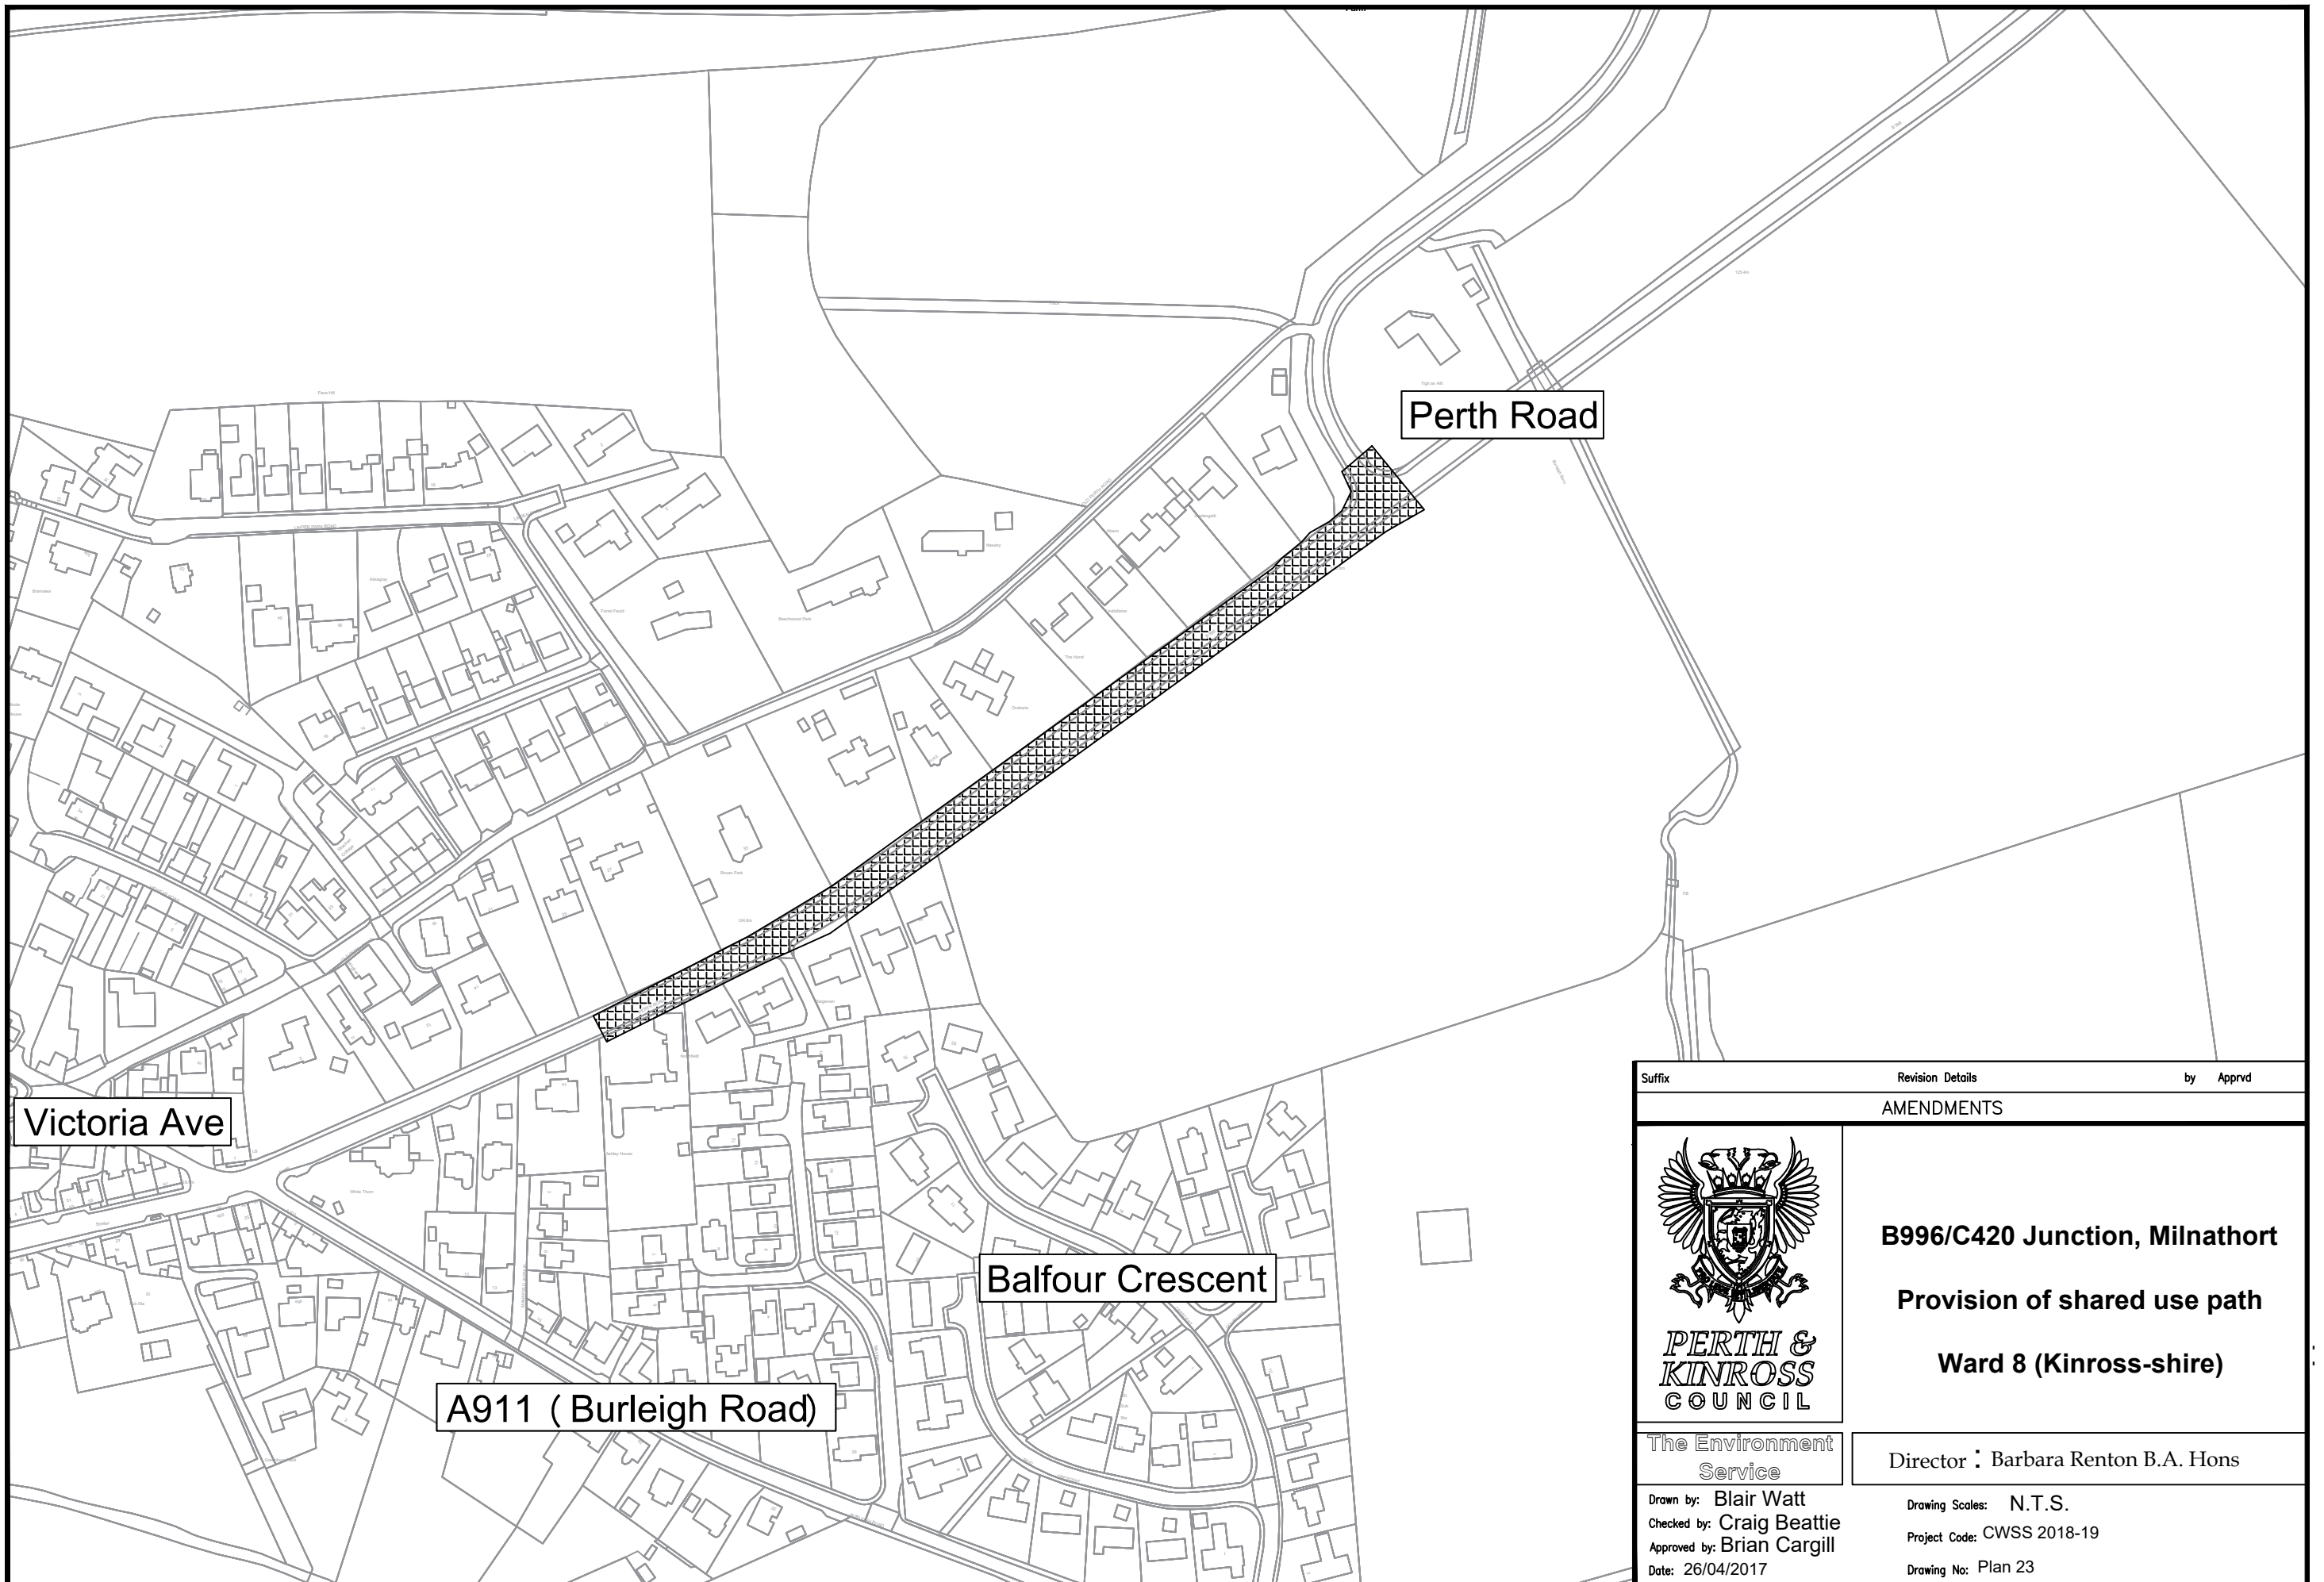


Victoria Ave

Perth Road

Balfour Crescent

A911 (Burleigh Road)

Suffix	Revision Details	by	Apprvd
AMENDMENTS			
 PERTH & KINROSS COUNCIL		B996/C420 Junction, Milnathort Provision of shared use path Ward 8 (Kinross-shire)	
		Director : Barbara Renton B.A. Hons	
The Environment Service		Drawing Scales: N.T.S. Project Code: CWSS 2018-19 Drawing No: Plan 23	
Drawn by: Blair Watt Checked by: Craig Beattie Approved by: Brian Cargill Date: 26/04/2017			