


Appendix 4 Plan 1

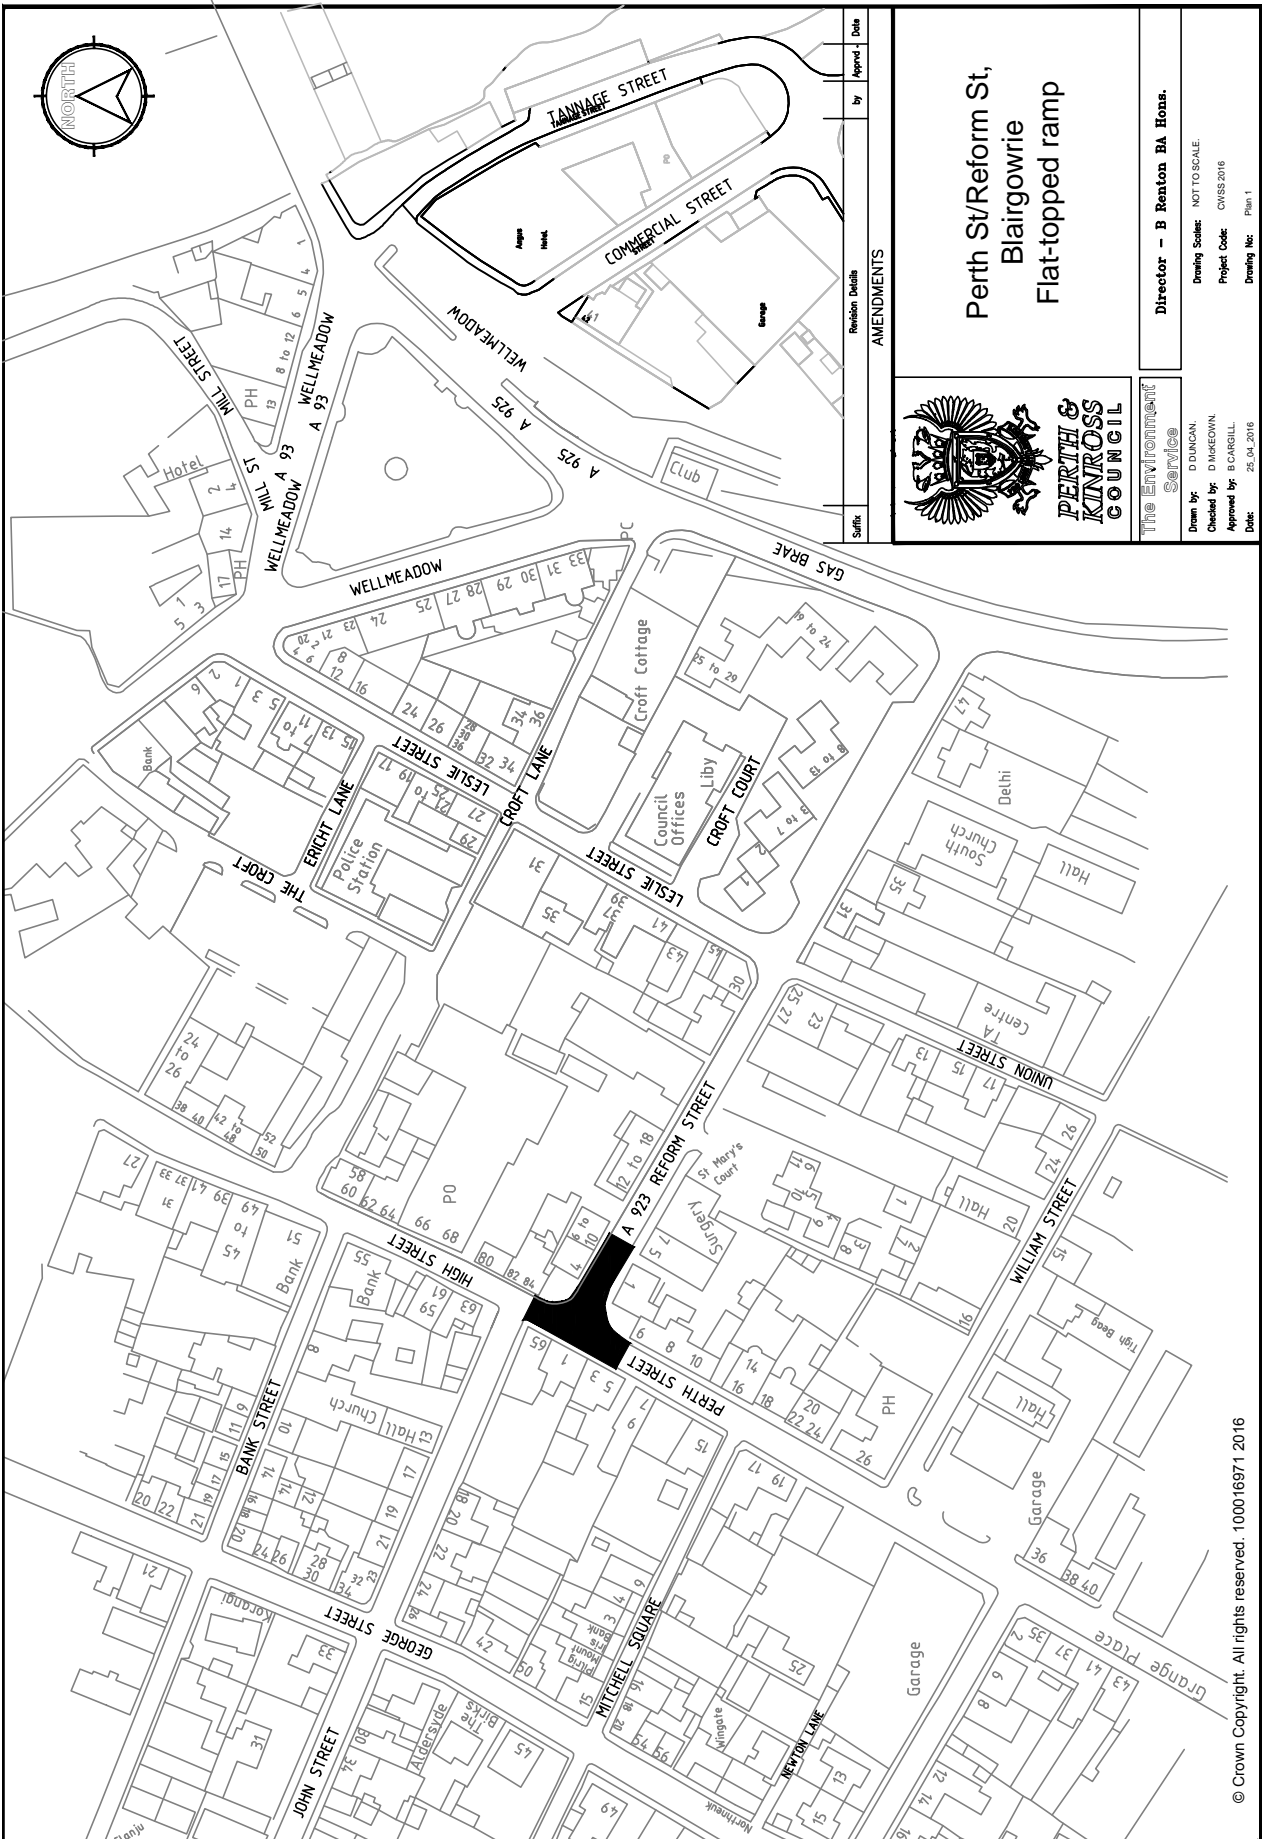

Revision Details
 Suffix: _____
 Approved: _____
 Date: _____

AMENDMENTS



PERTH & KINROSS COUNCIL

The Environment
 Service

Director - B Renton BA Hons.

Drawn by: D DUNCAN
 Checked by: D MURDOCH
 Approved by: B CARGILL
 Date: 25.04.2016

Drawing Scale: NOT TO SCALE
 Project Code: CWSS 2016
 Drawing No: Plan 1

Appendix 4 Plan 2



Airie Street,
Alyth
Footway build-out

Director - B Renlon BA Hons.

The Environment
Service

Drawn by: D DUNCAN, NOT TO SCALE
 Checked by: D MURKOVN, CIVIS 2016
 Approved by: B GARGILL, CIVIS 2016
 Date: 25.04.2016, Plan 2

Appendix 4 Plan 3



Staff:	Revision Details	by	Approved:	Date:
	AMENDMENTS			




PERTH & KINROSS COUNCIL

The Environment
Service

Director - B Renton BA Hons.


Drawn by: D DUNCAN
 Checked by: D ARKEDONA
 Approved by: B CASGILL
 Date: 23.04.2016


NOT TO SCALE.
 Project Code: CVSS 2016
 Drawing No: Plan 3

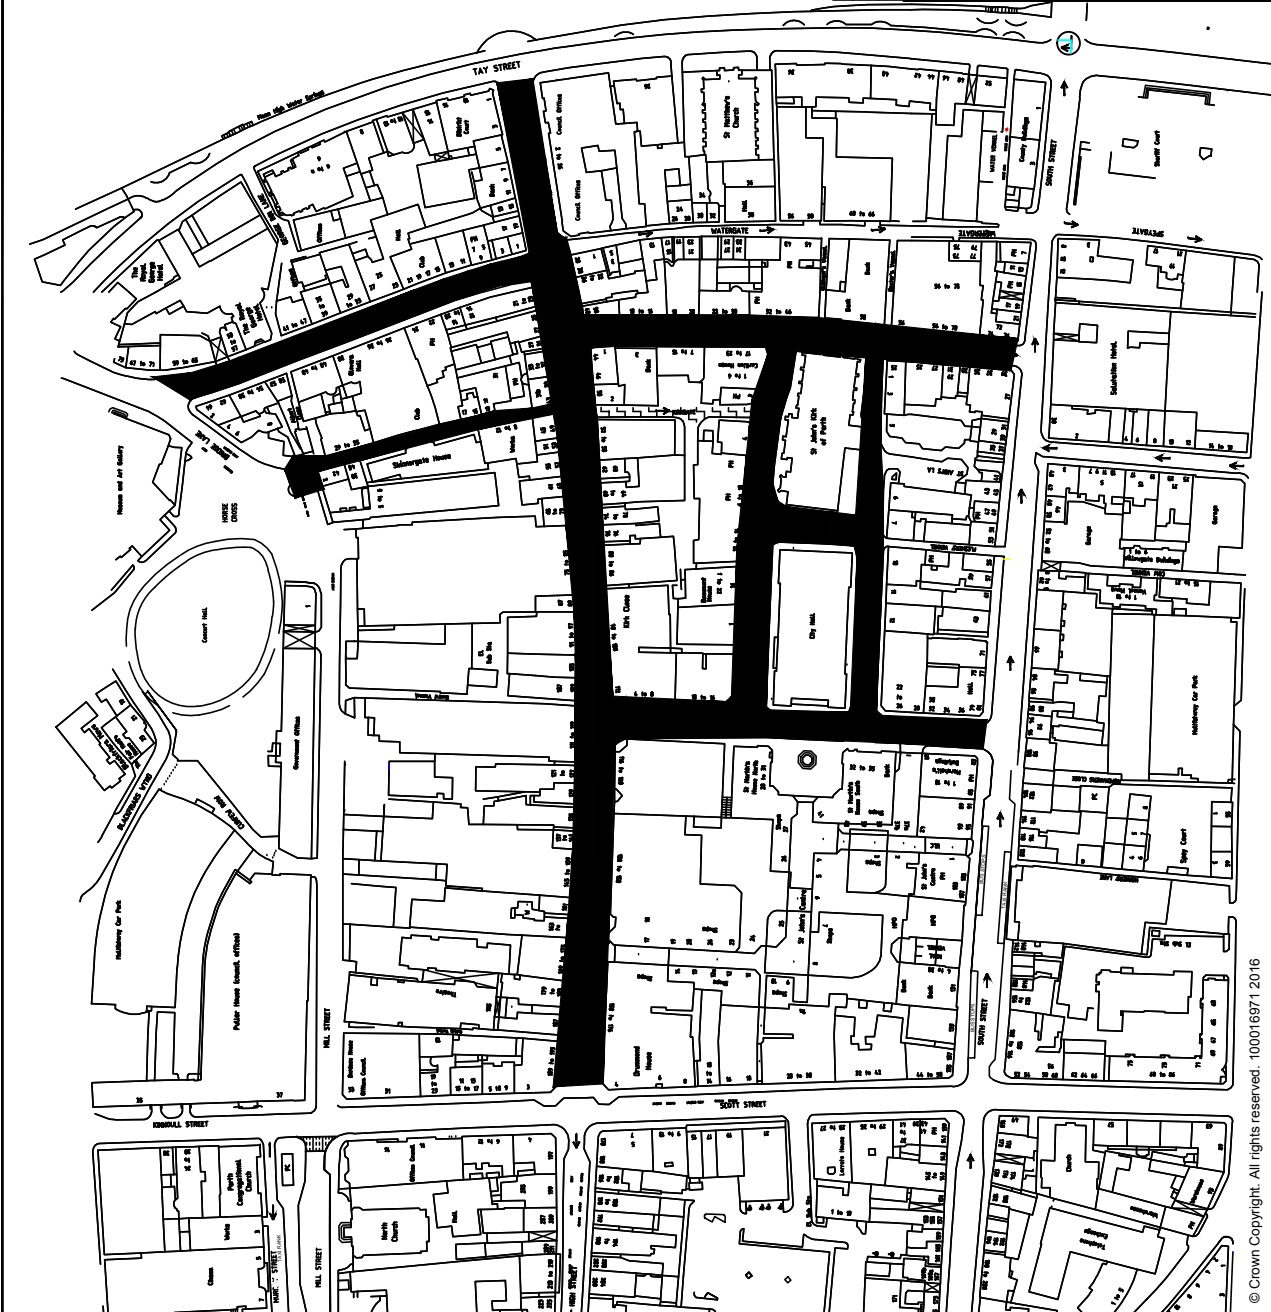



Appendix 4 Plan 4

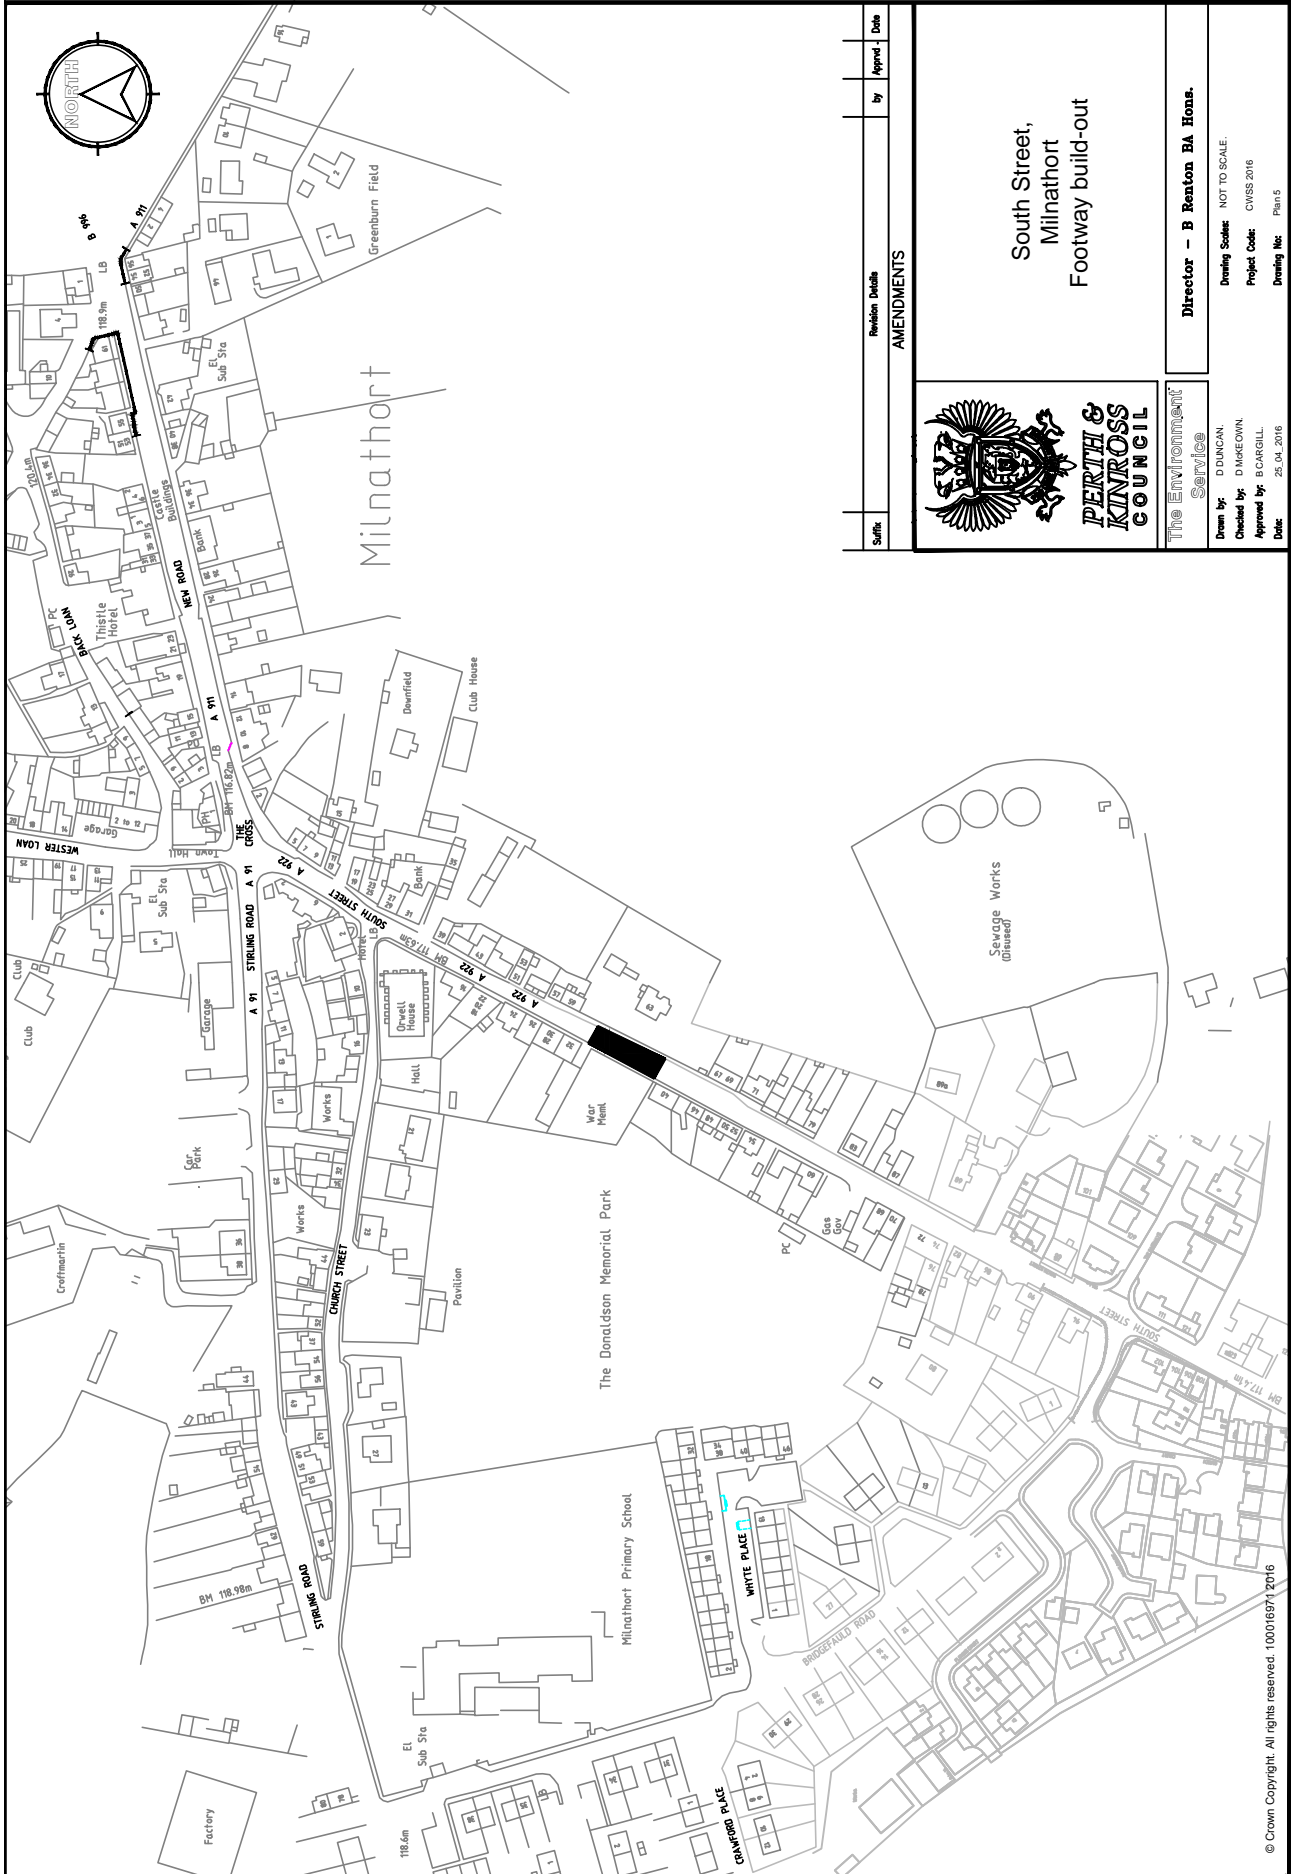


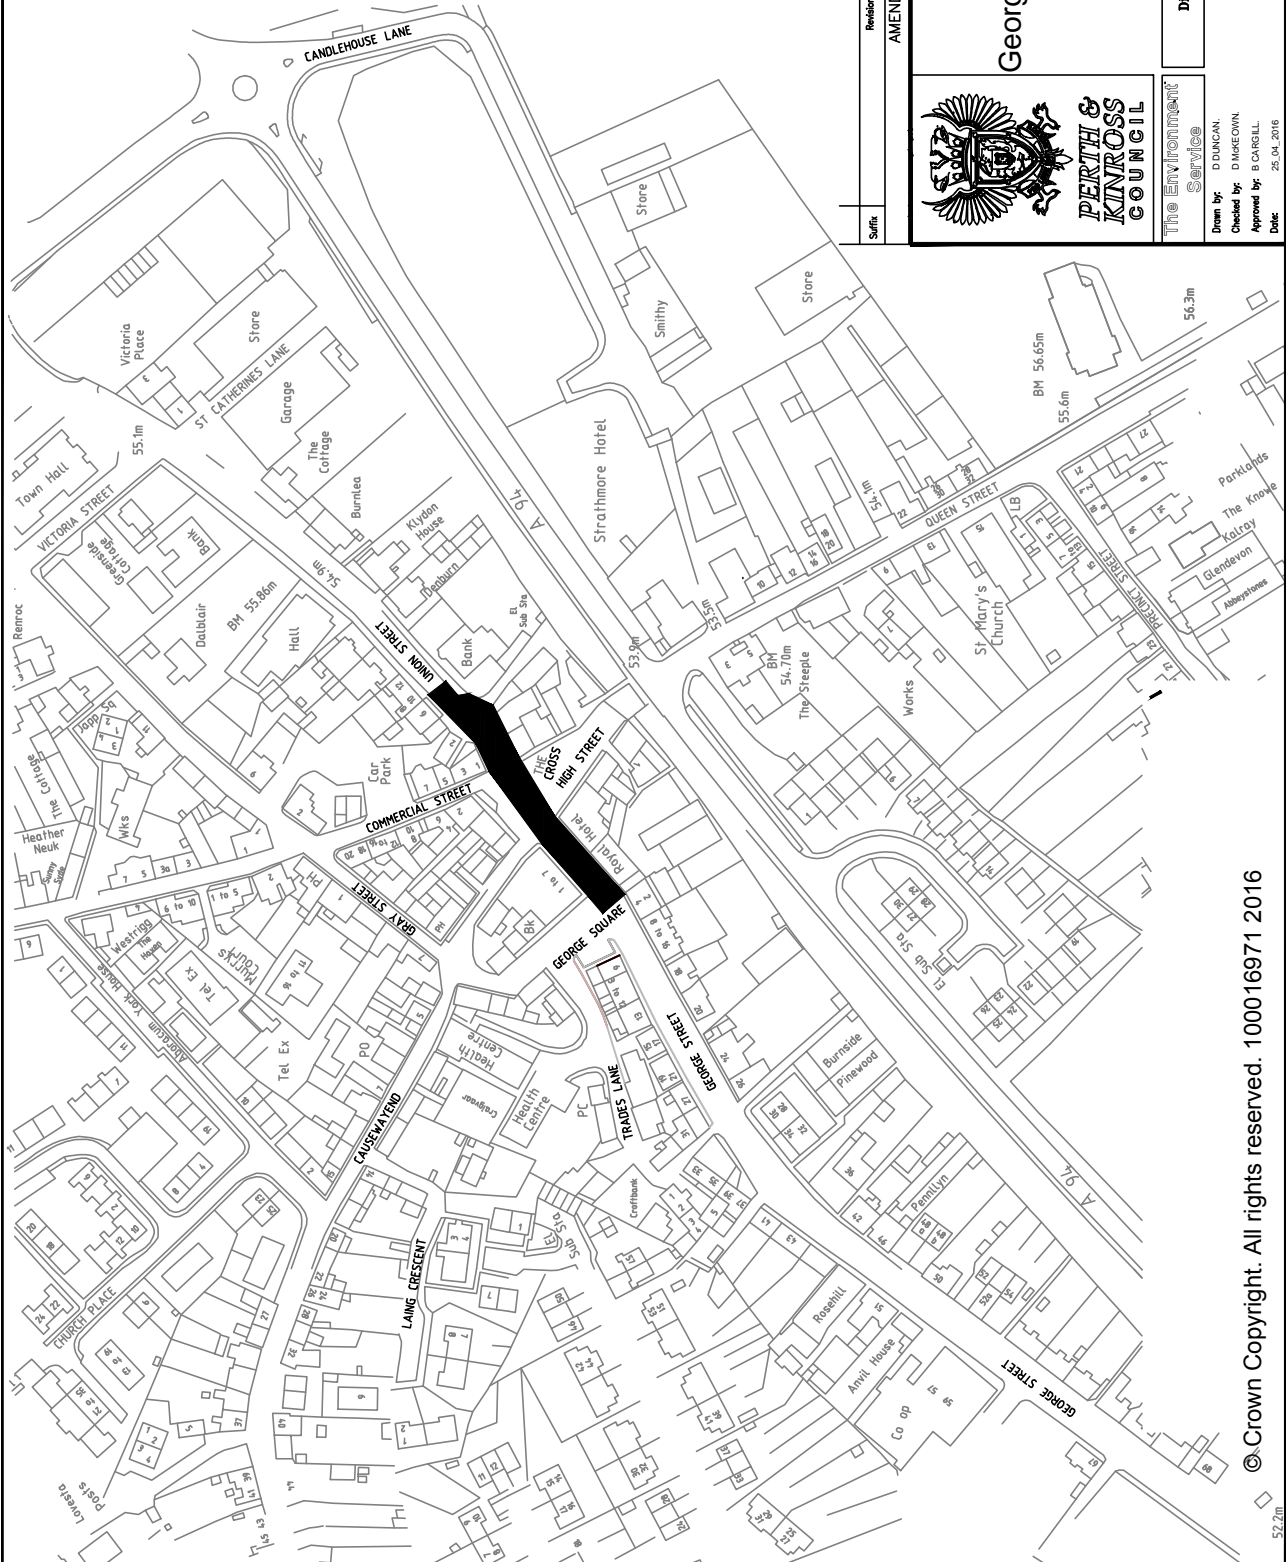


Surfex	Revision Details	by	Approved	Date
	AMENDMENTS			
 PERTH & KINROSS COUNCIL The Environment Service		South Street, Milnathort Footway build-out		
Director – B Renton BA Hon.				
Drawn by: D DUNCAN Checked by: D MCKEOWN Approved by: B CARGILL Date: 25.04.2016		NOT TO SCALE. Drawing Scale: CIVS 2016 Project Code: Plan 5 Drawing No:		

Appendix 4 Plan 6

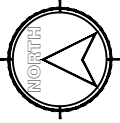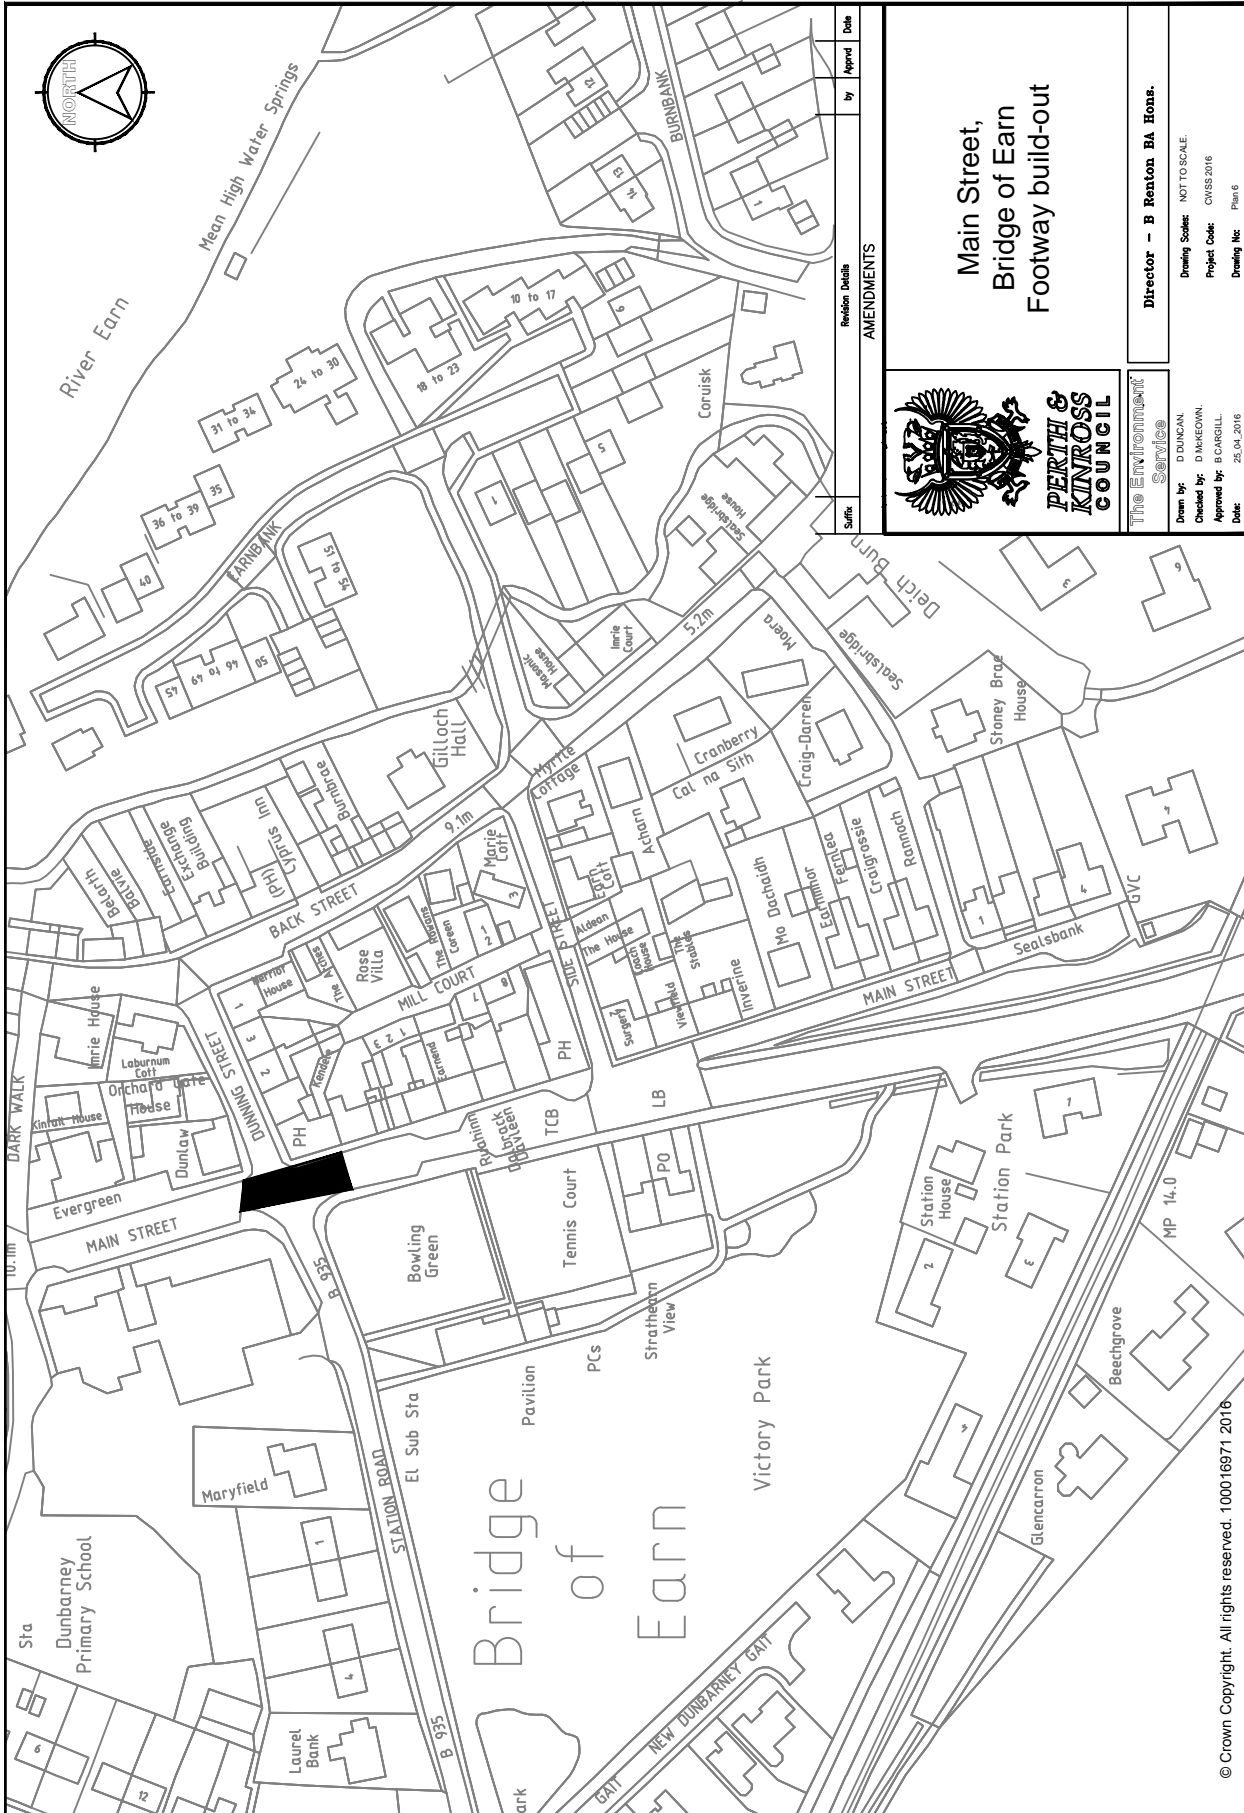

Revision	Details	by	Date
AMENDMENTS			
 PERTH & KINROSS COUNCIL			
Main Street, Bridge of Earn Footway build-out			
Director - B Renton BA Hons.			
Drawing Scale: NOT TO SCALE Drawn by: D DUNCAN Checked by: D AKEWELL Project Code: CWSS2016 Approved by: B CARGILL Drawing No: Plan 6 Date: 22.04.2016			



Revision	Details	by	Appr'd	Date
AMENDMENTS				




**George Street/Union Street,
Coupar Angus
Speed cushions**

**The Environment
Service**

Drawn by: D DUNCAN
 Checked by: D MCKEOWN
 Approved by: B GARGILL
 Date: 25.04.2016

Director - B Renton BA Hon.

Drawing Scale: NOT TO SCALE
 Project Code: CIVSS 2016
 Drawing No: Plan 7

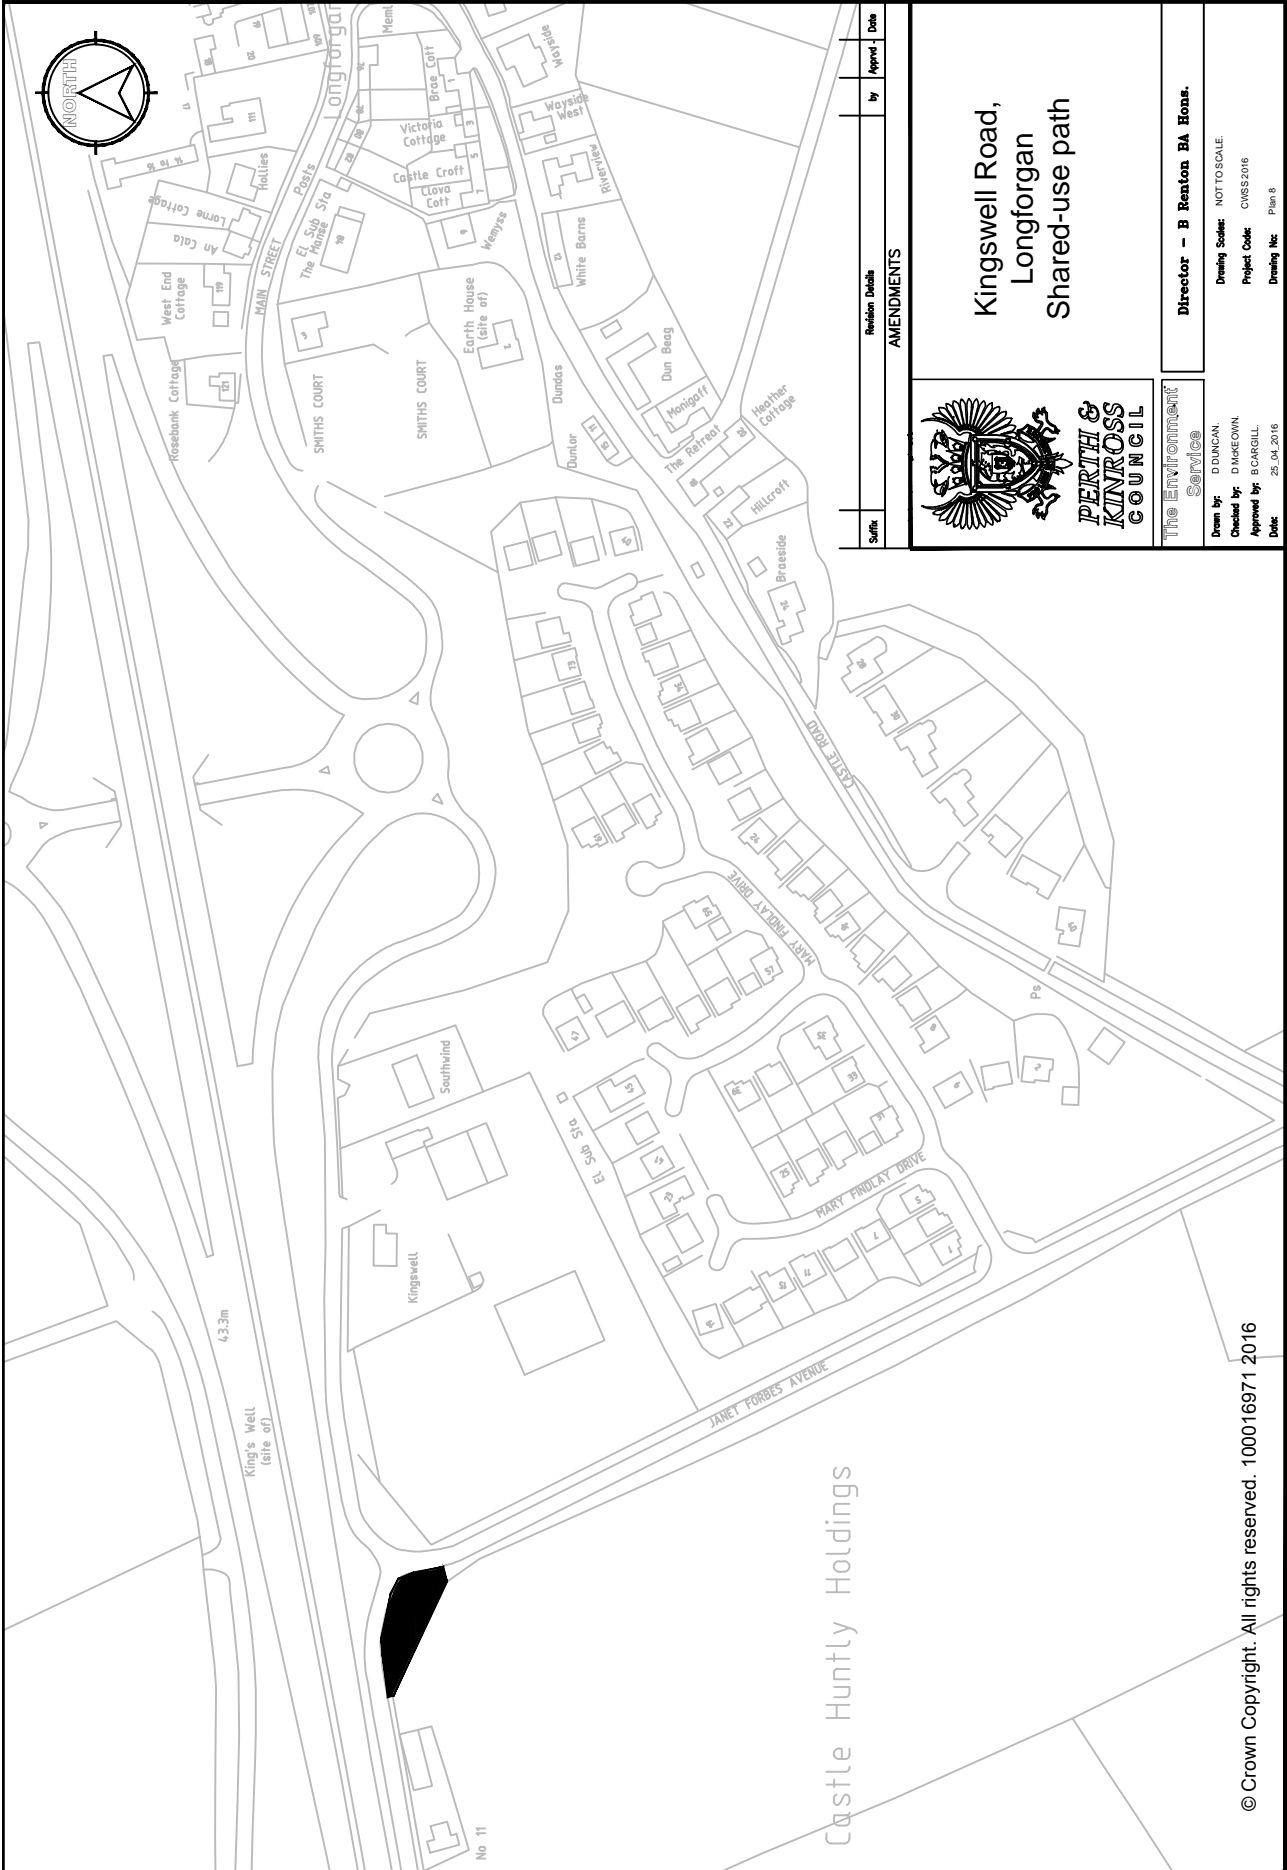

Surf	Revision Details	by	Appr	Date
	AMENDMENTS			



PERTH & KINROSS COUNCIL


The Environment
Service

**Kingswell Road,
Longforgan
Shared-use path**

Director – B Reardon BA Honas.

Drawn by: DDURGAN
Checked by: DMACDONN
Approved by: ECARGILL
Date: 25_04_2016

NOT TO SCALE.
Project Code: CWSS2016
Drawing No: Plan 8

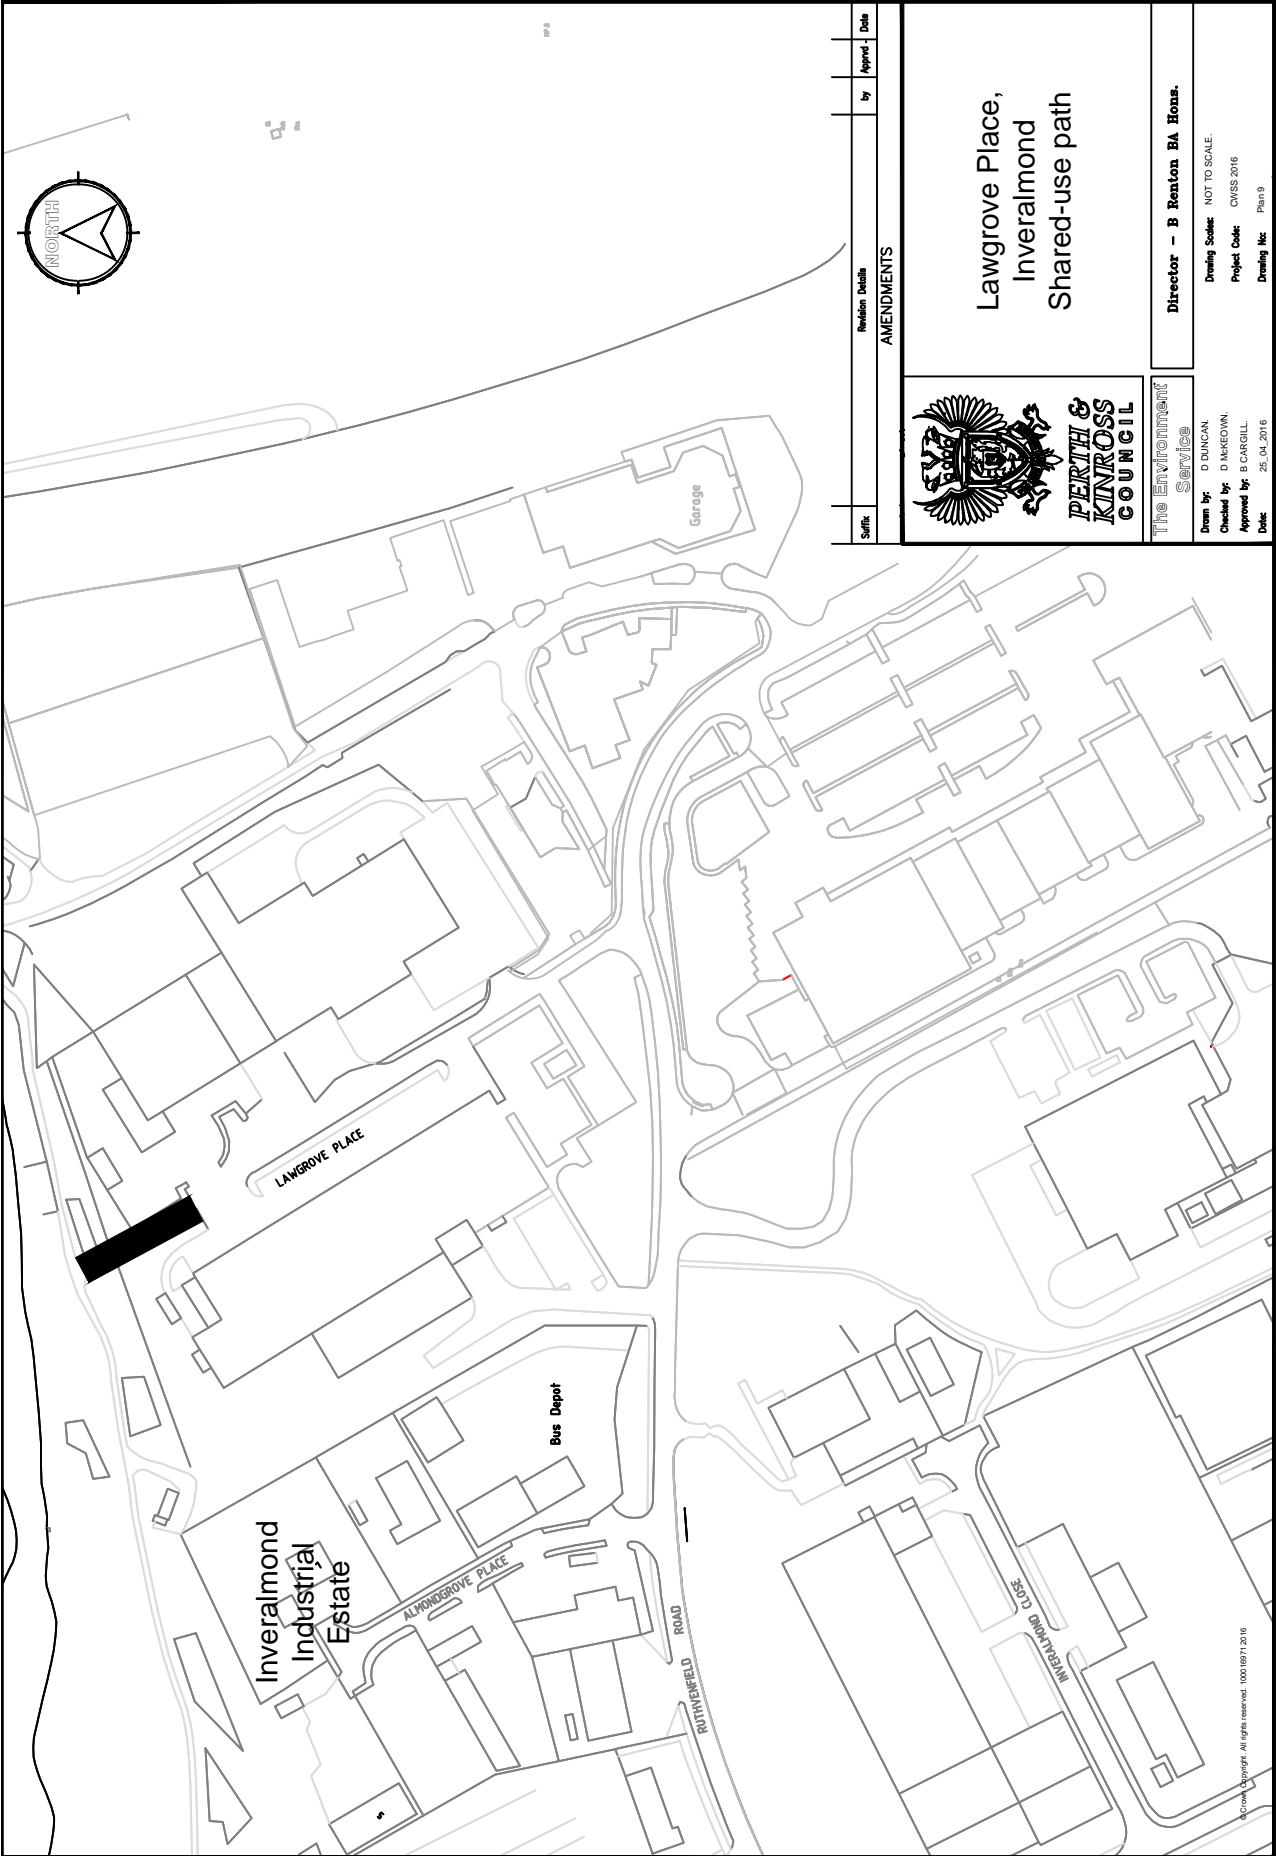

Staff	Revision Details	by	Approved	Date
	AMENDMENTS			



PERTH & KINROSS COUNCIL

The Environment
Service


Drawn by: D DUNCAN
 Checked by: D McKEOWN
 Approved by: B CARGILL
 Date: 25.04.2016



Lawgrove Place,
Inveralmond
Shared-use path

Director - B Renton BA Hons.

Drawing Scale: NOT TO SCALE.
 Project Code: CWSS 2016
 Drawing No: Plan 9

© Crown Copyright. All rights reserved. 100018977.2016


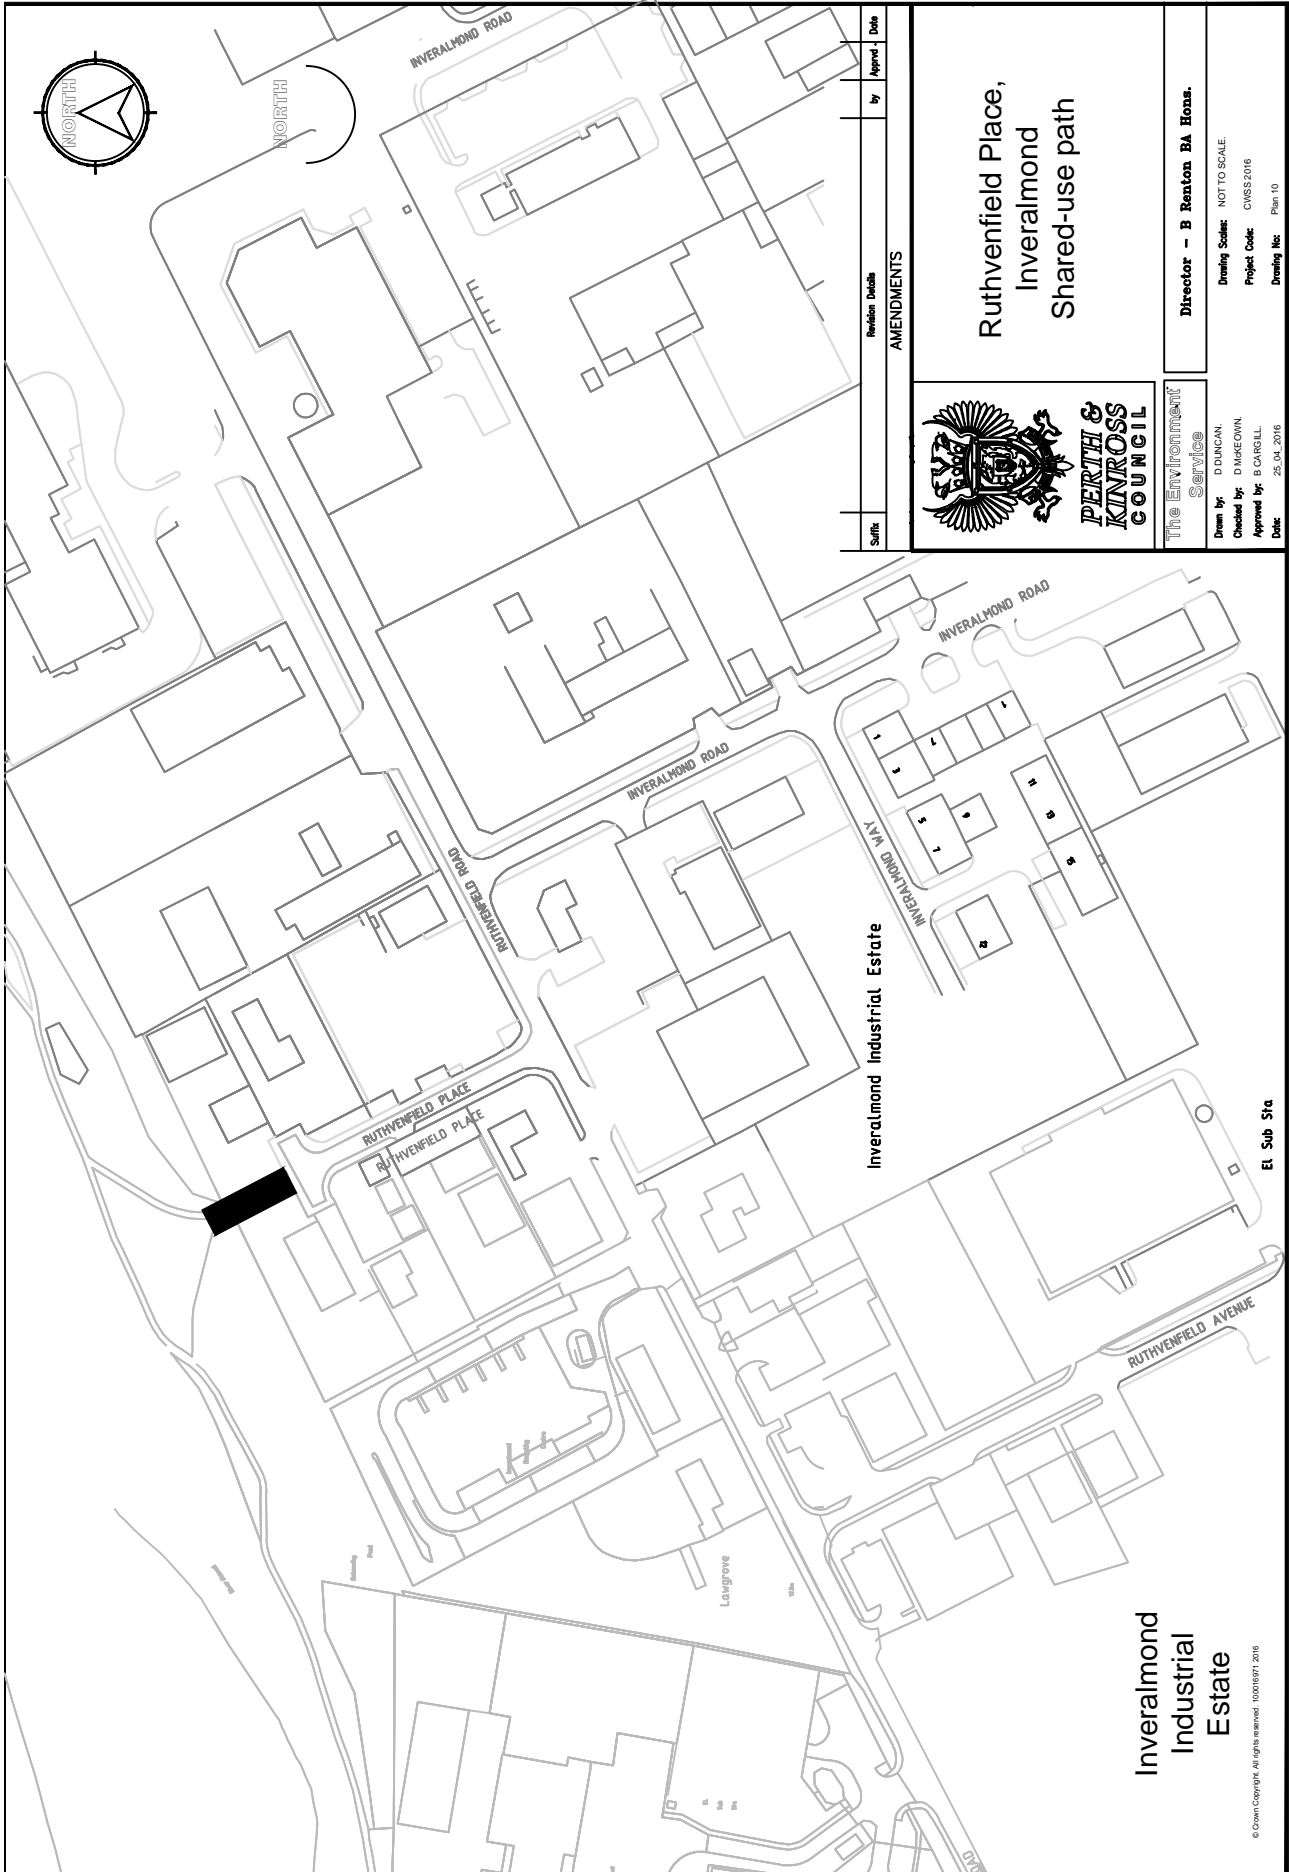


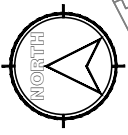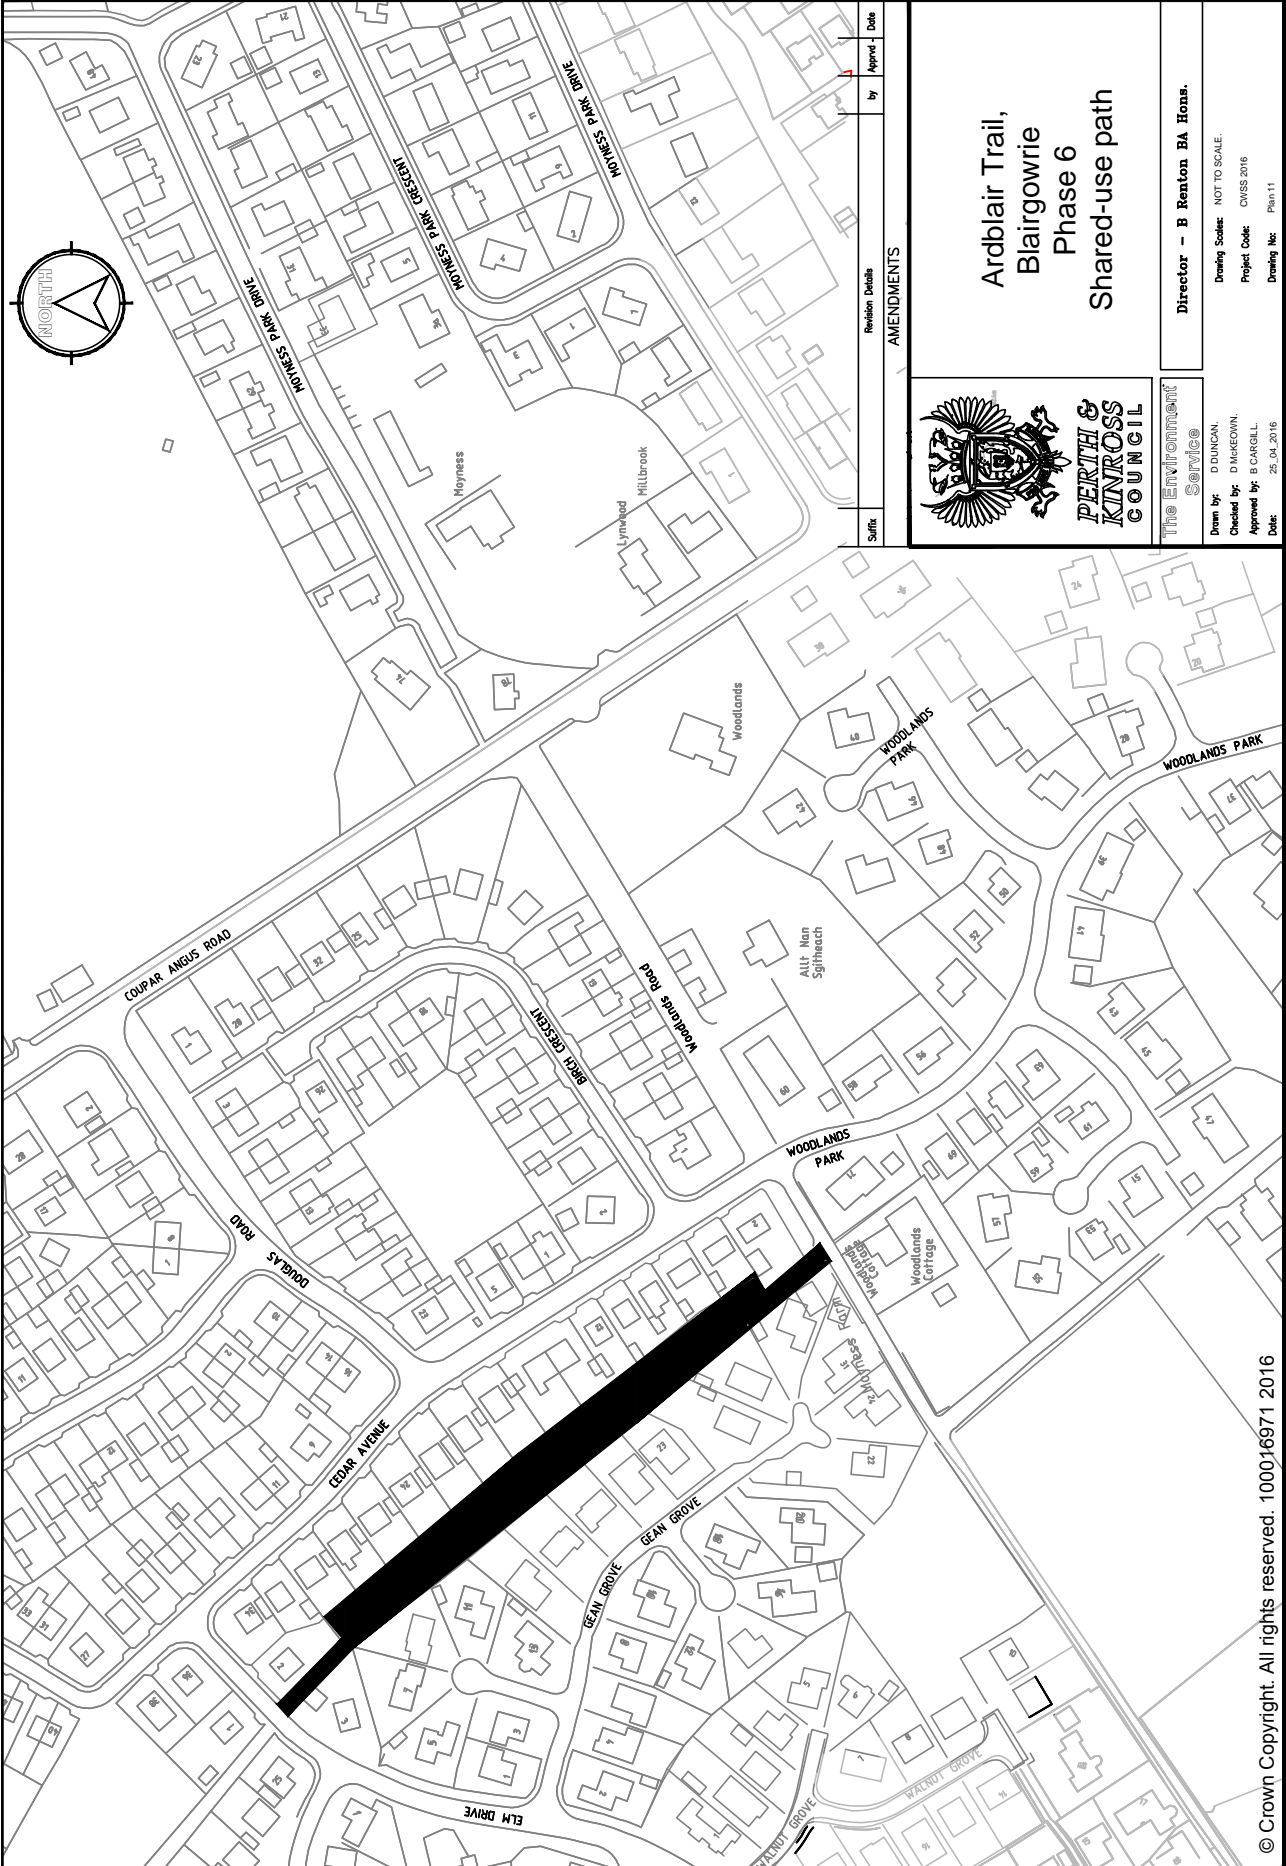


<p>Revision Details</p> <table border="1"> <thead> <tr> <th>Surfix</th> <th>by</th> <th>Appr.</th> <th>Date</th> </tr> </thead> <tbody> <tr> <td> </td> <td> </td> <td> </td> <td> </td> </tr> </tbody> </table>		Surfix	by	Appr.	Date				
Surfix	by	Appr.	Date						
<p>AMENDMENTS</p>									
<p>Ardblair Trail, Blairgowrie Phase 6 Shared-use path</p>									
<p>Director - B Renton BA Hon.</p>									
<p>Drawn by: D DUNICAN Checked by: D MCKEOWN Approved by: B CARGILL Date: 25.04.2016</p>									
<p>NOT TO SCALE Project Code: CVSS 2016 Drawing No: Plan 11</p>									





**The Environment
Service**

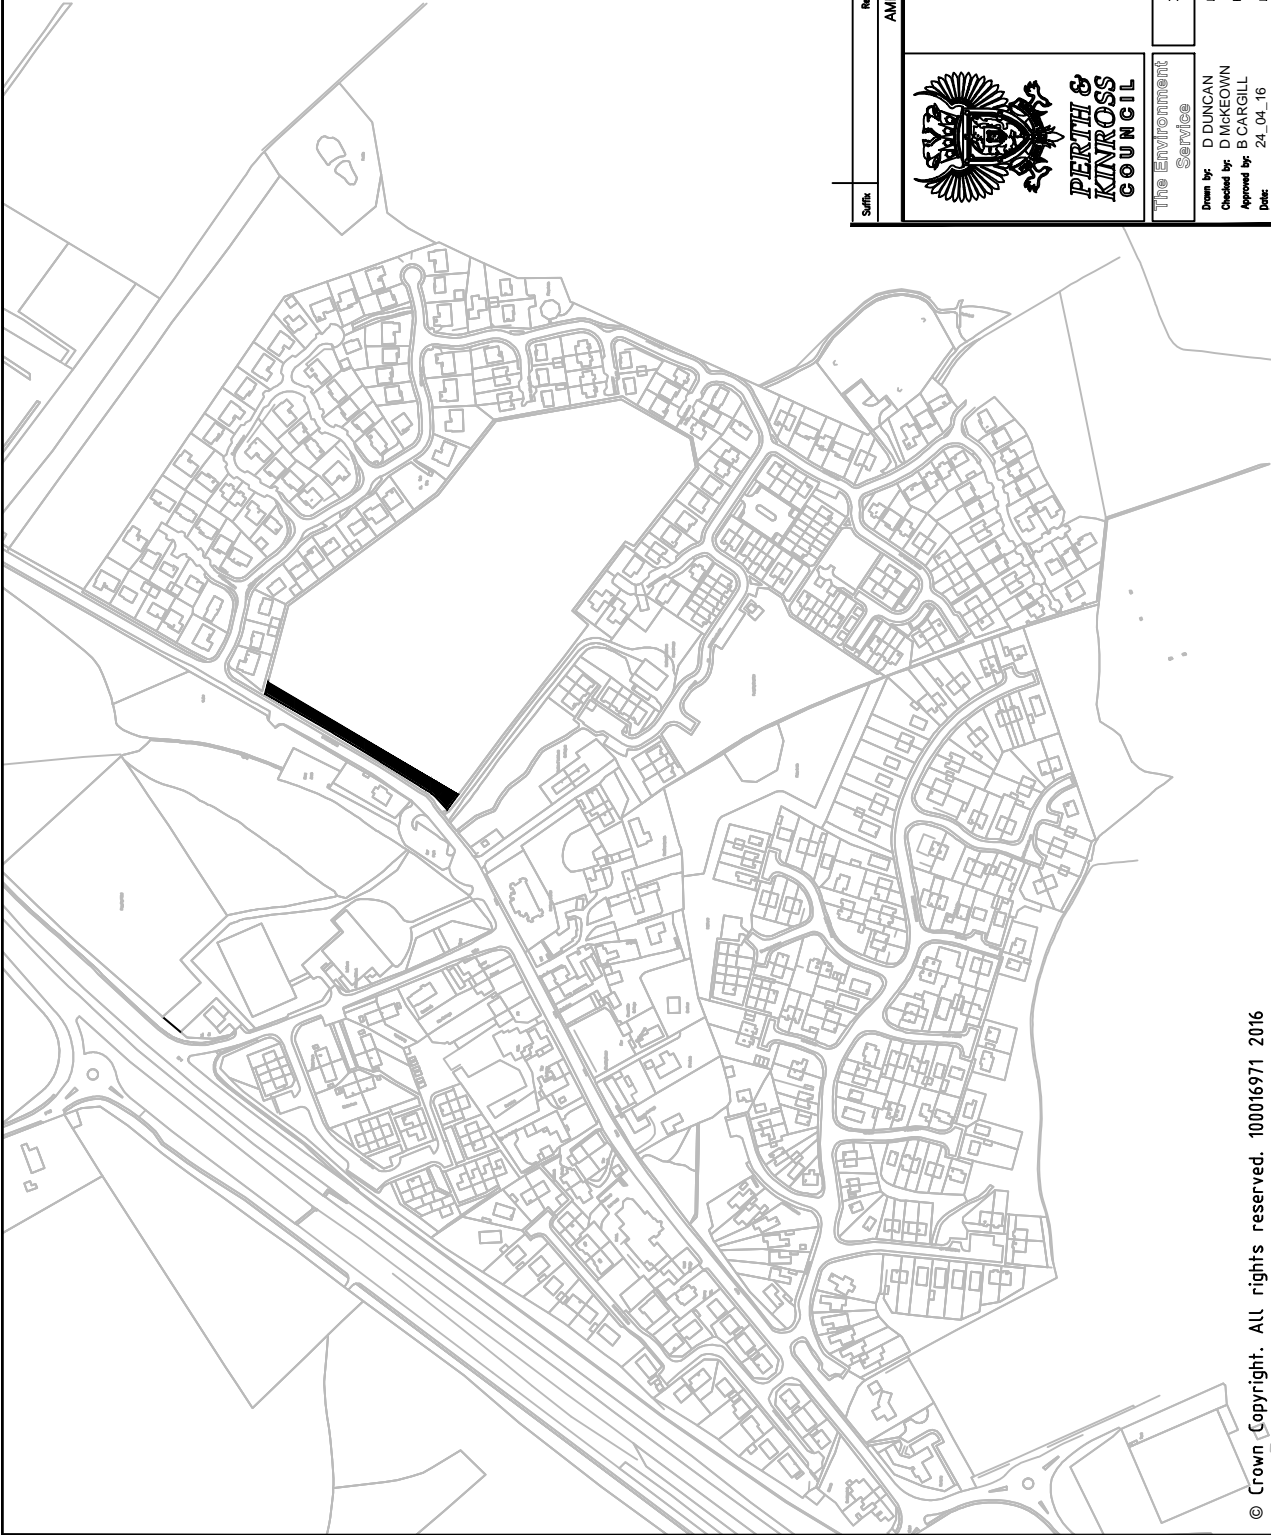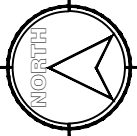

Scale:	Revision Details	by	Appr'd	Date
	AMENDMENTS			
 PERTH & KINROSS COUNCIL The Environment Service		Moncur Road, Inchture Shared-use path		
Drawn by: D DUNCAN Checked by: D MCKEOWN Approved by: B CARGILL Date: 24_04_16		Director - Barbara Renton B A Hous Drawing Scale: N.T.S. Project Code: CWSS 2016 Drawing No: Plan 12		


Appendix 4 Plan 13

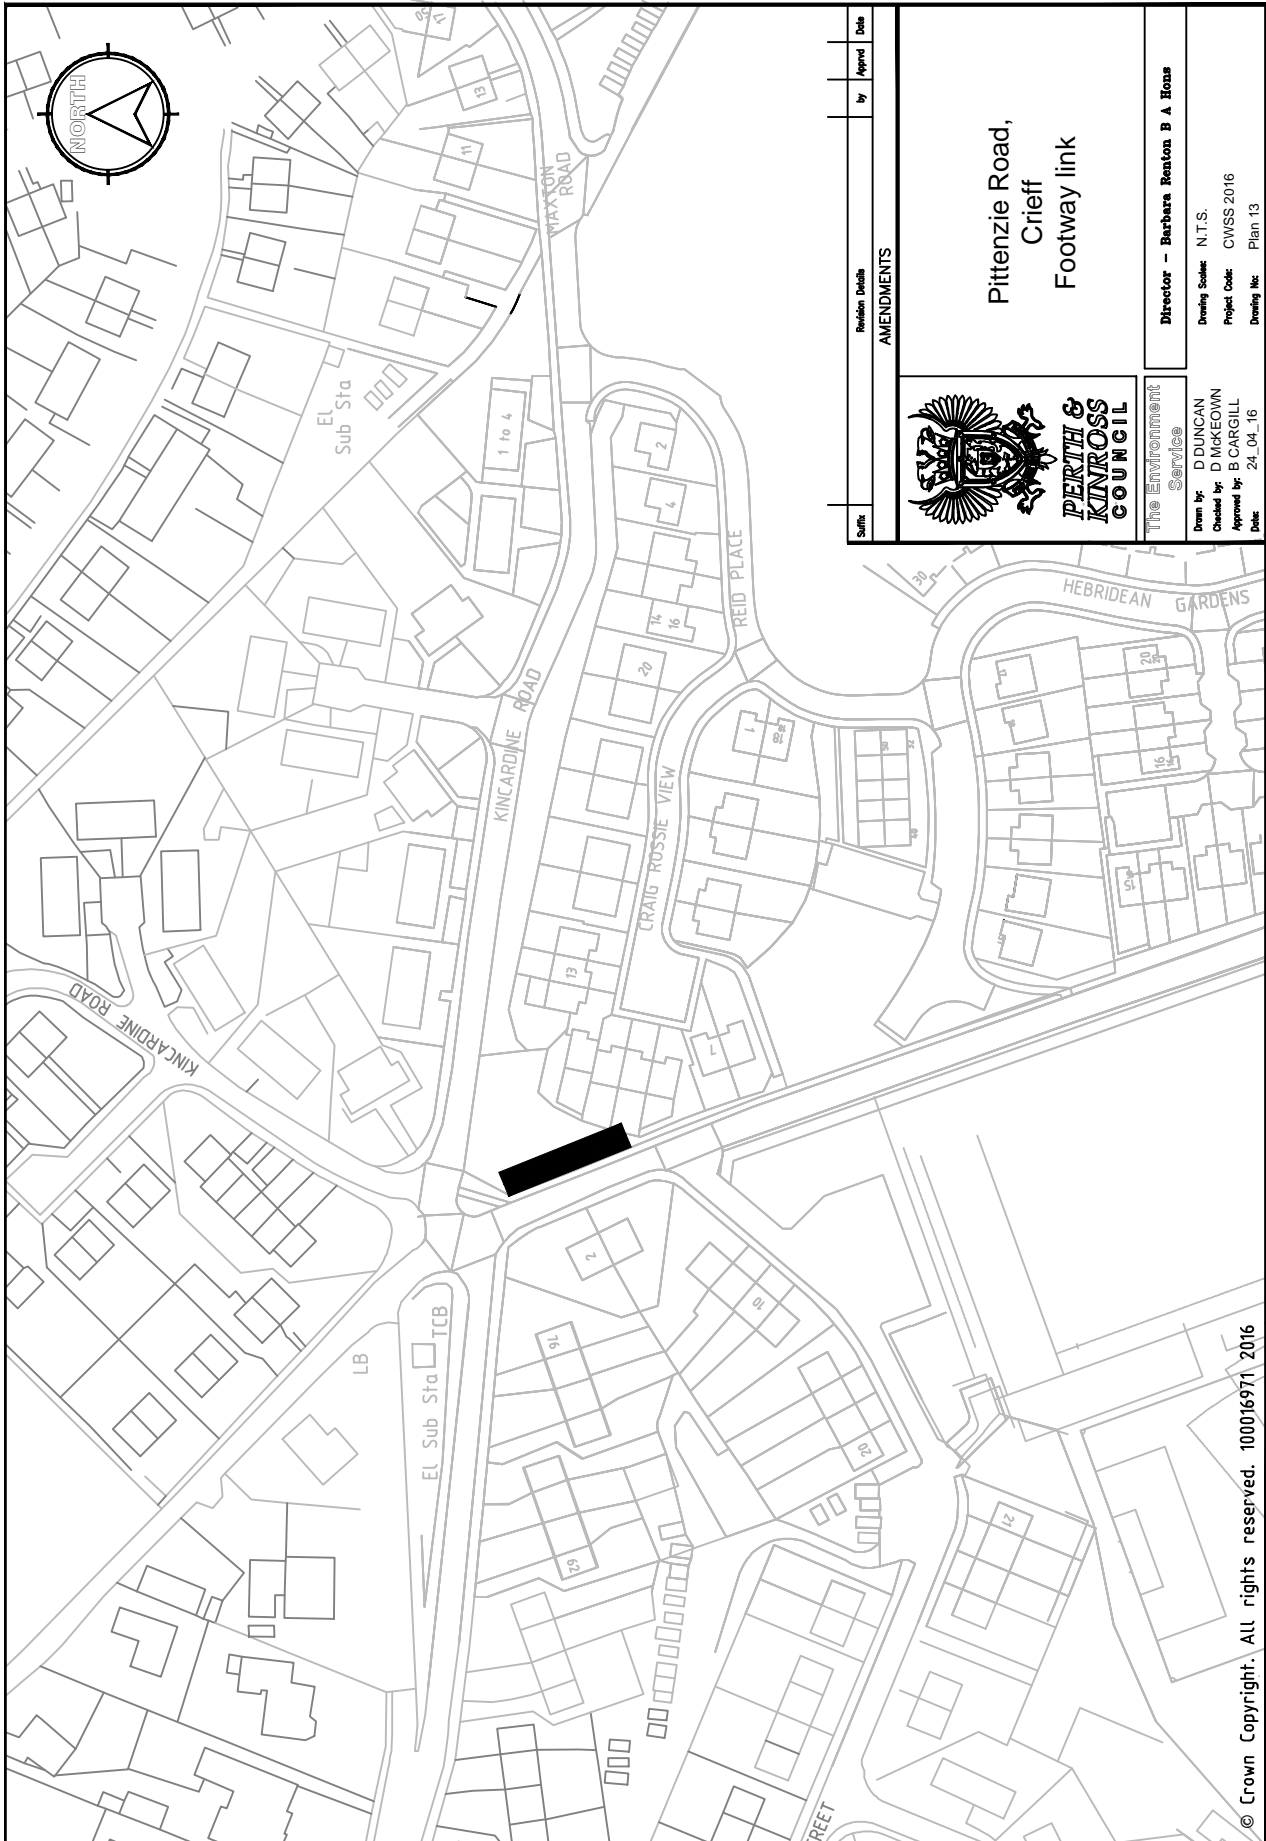


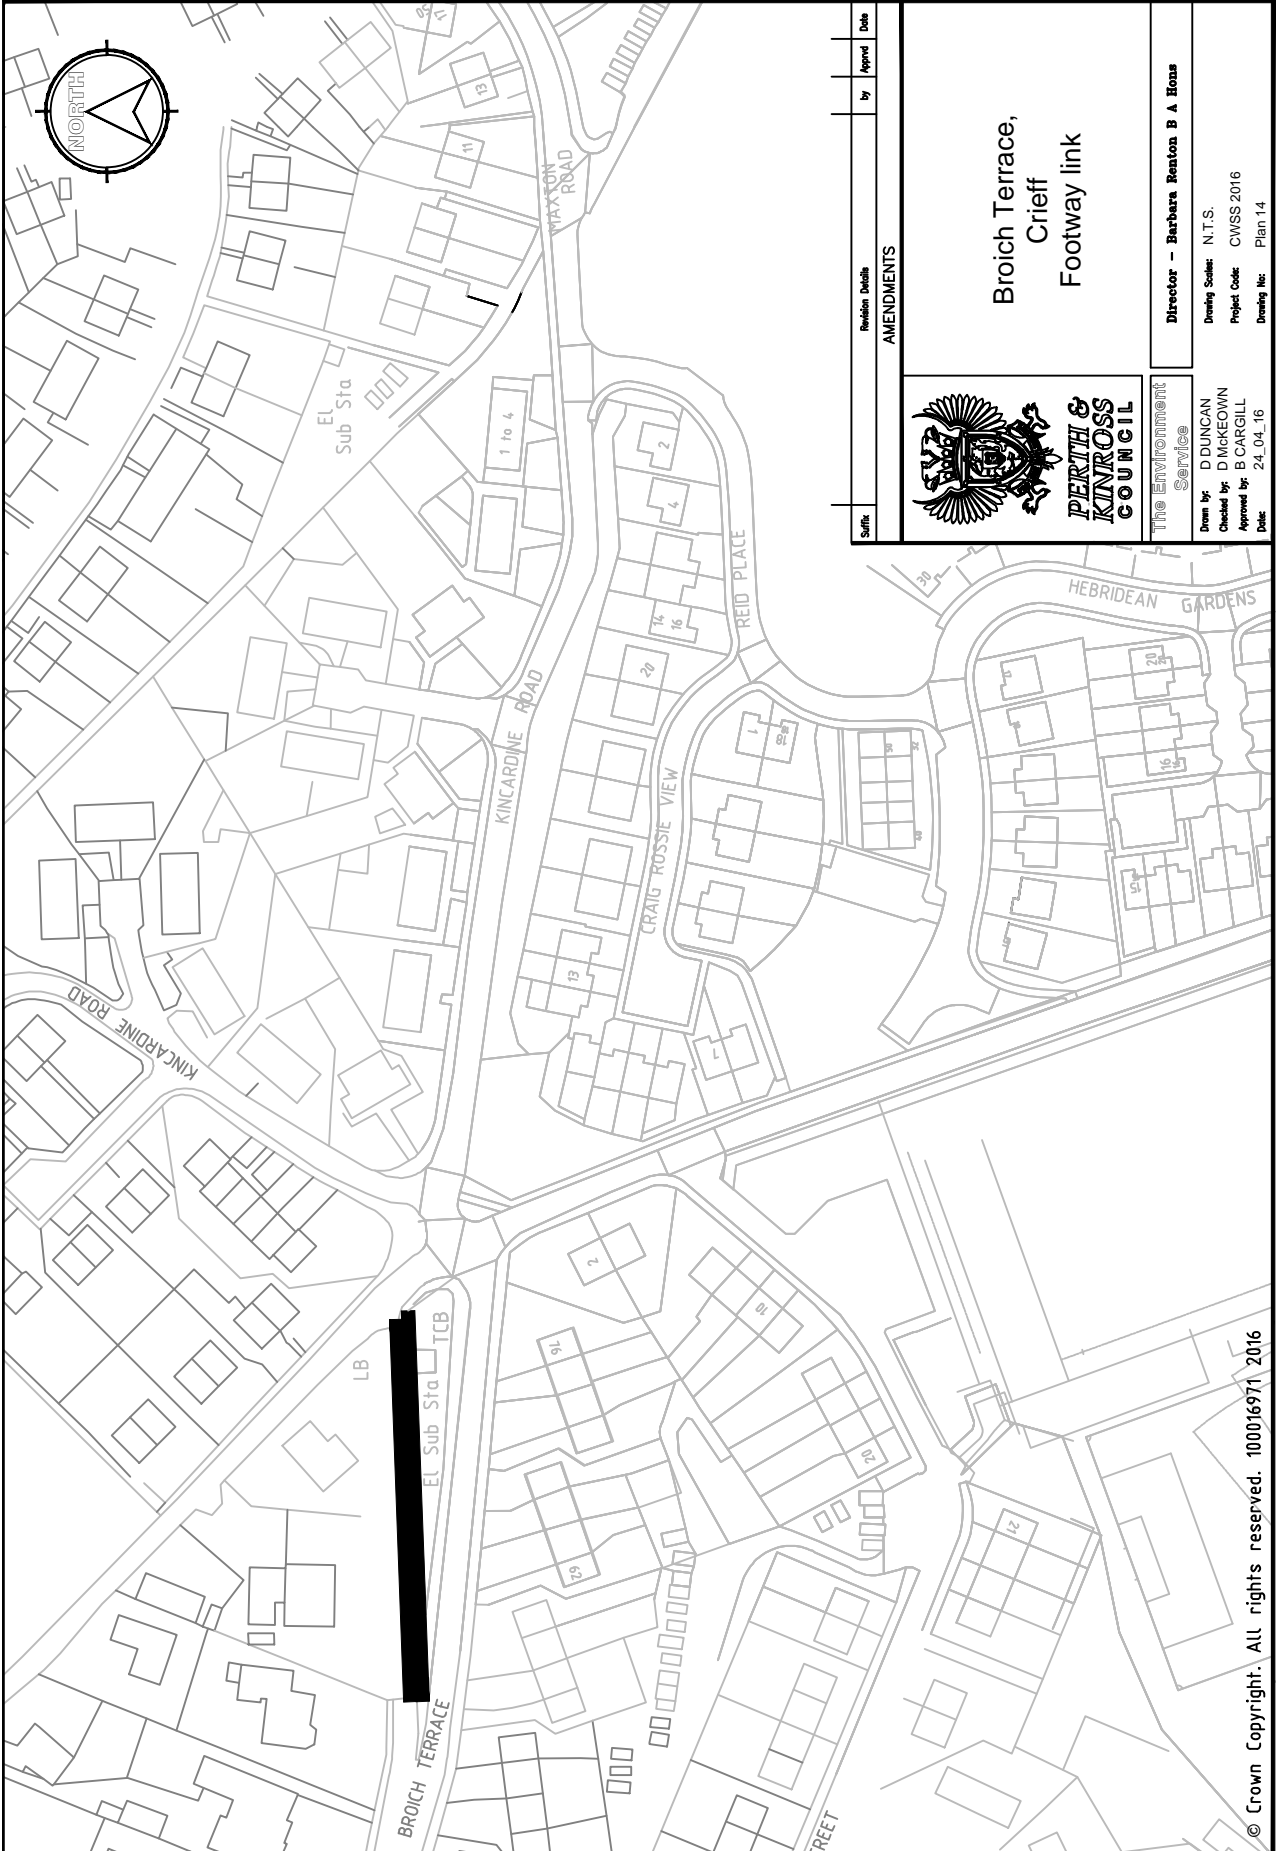


Appendix 4 Plan 15



Suffix	Revision Details	By	Date
AMENDMENTS			
 PERTH & KINROSS COUNCIL		Ardblair Trail, Blairgowrie Phase 9 Shared-use path	
The Environment Service		Director - Barbara Renton, B.A. Ross	
Drawn by: D DUNCAN Checked by: D McKEOWN Approved by: B CARGILL Date:		Drawing Scale: N.T.S. Project Code: CWSS 2016 Drawing No: Plan 15	

Appendix 4 Plan 16

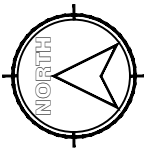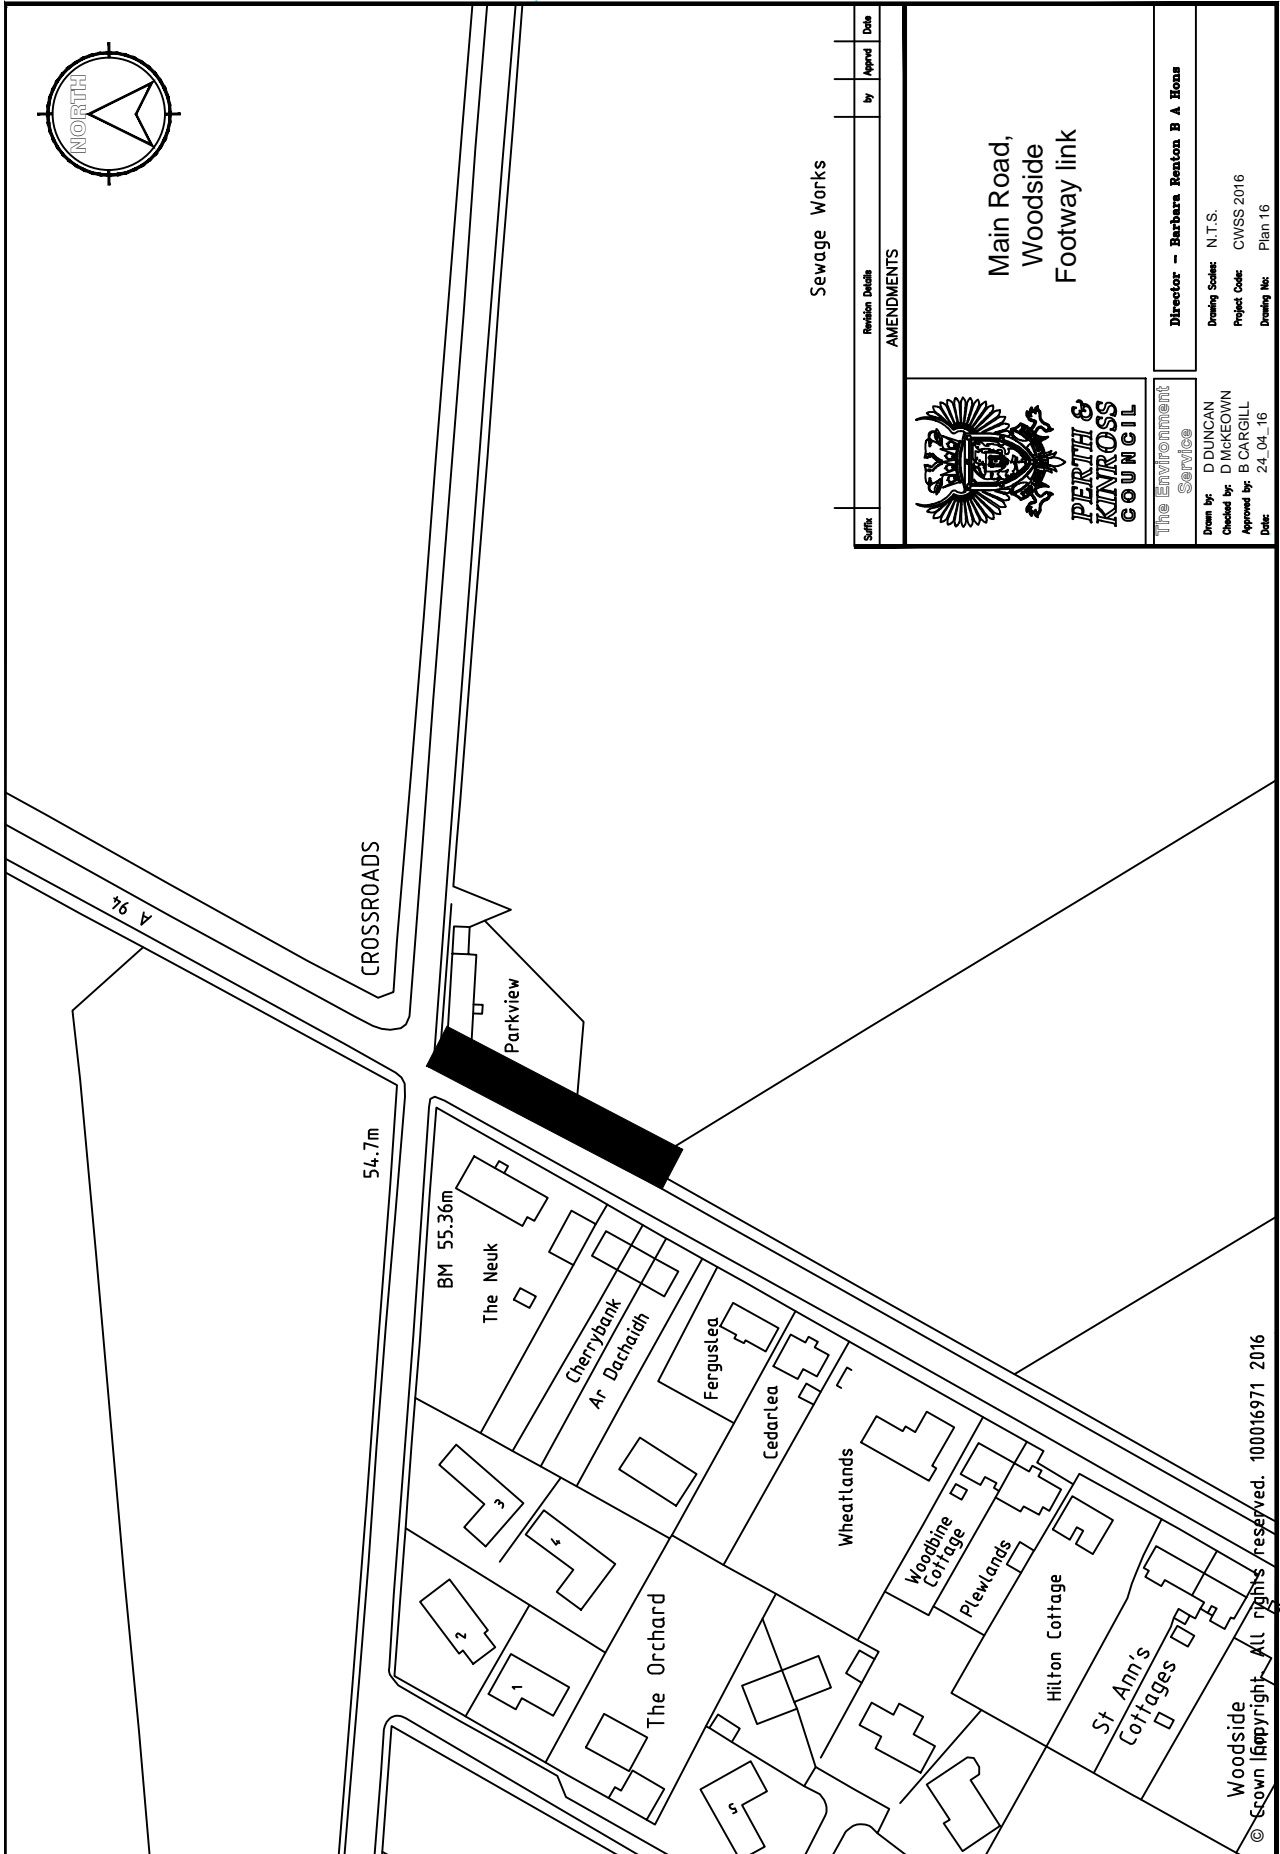

Sewage Works

Staff	Revision Details	by	Appr'd	Date
	AMENDMENTS			




Main Road,
Woodside
Footway link


**The Environment
Service**
Director - Barbara Renton B A Honu


Drawn by: D DUNCAN
Checked by: D McKEOWN
Approved by: B CARGILL
Date: 24_04_16

Drawn by: D DUNCAN
Checked by: D McKEOWN
Approved by: B CARGILL
Date: 24_04_16

Woodside
© Crown Copyright. All rights reserved. 100016971 2016

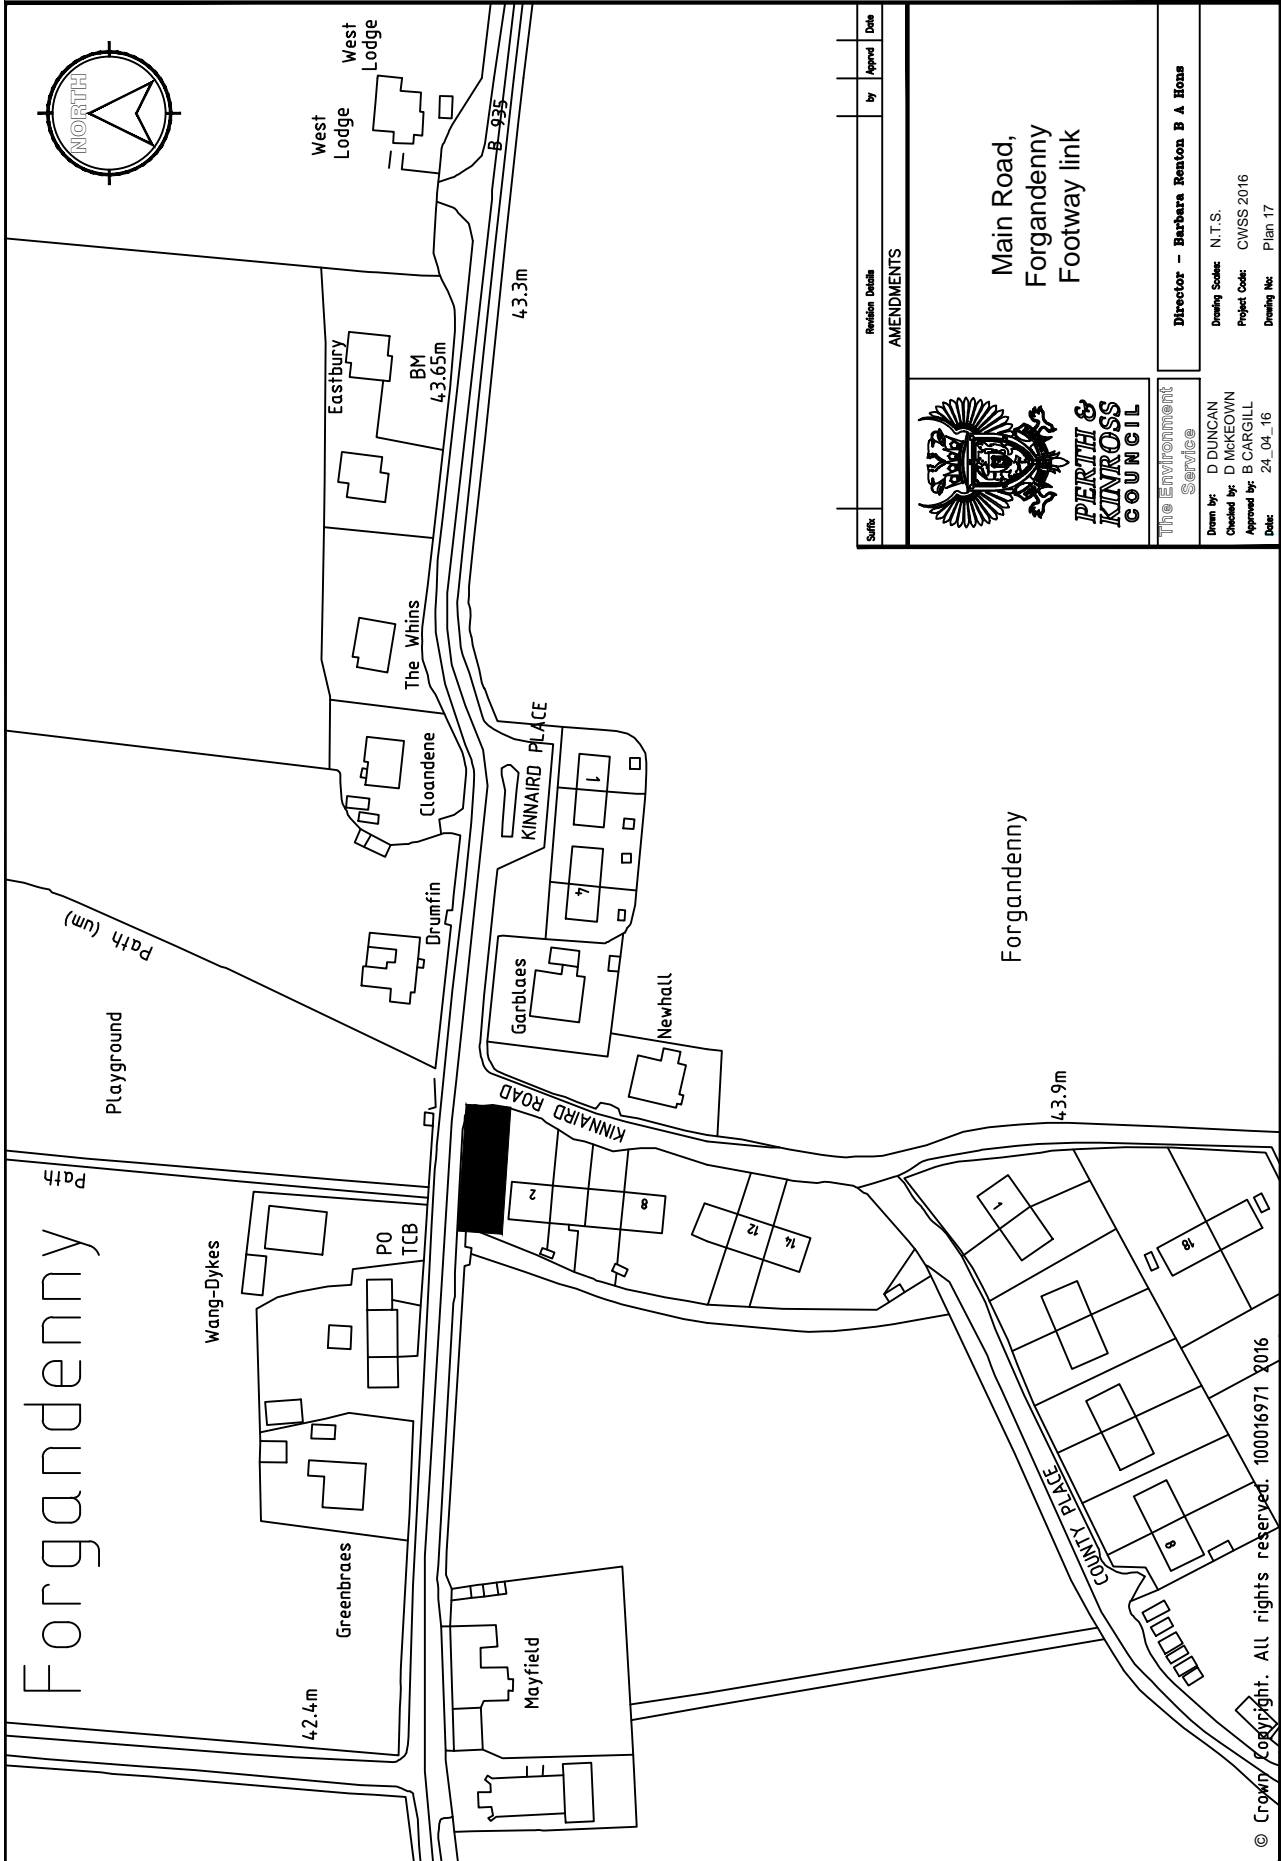

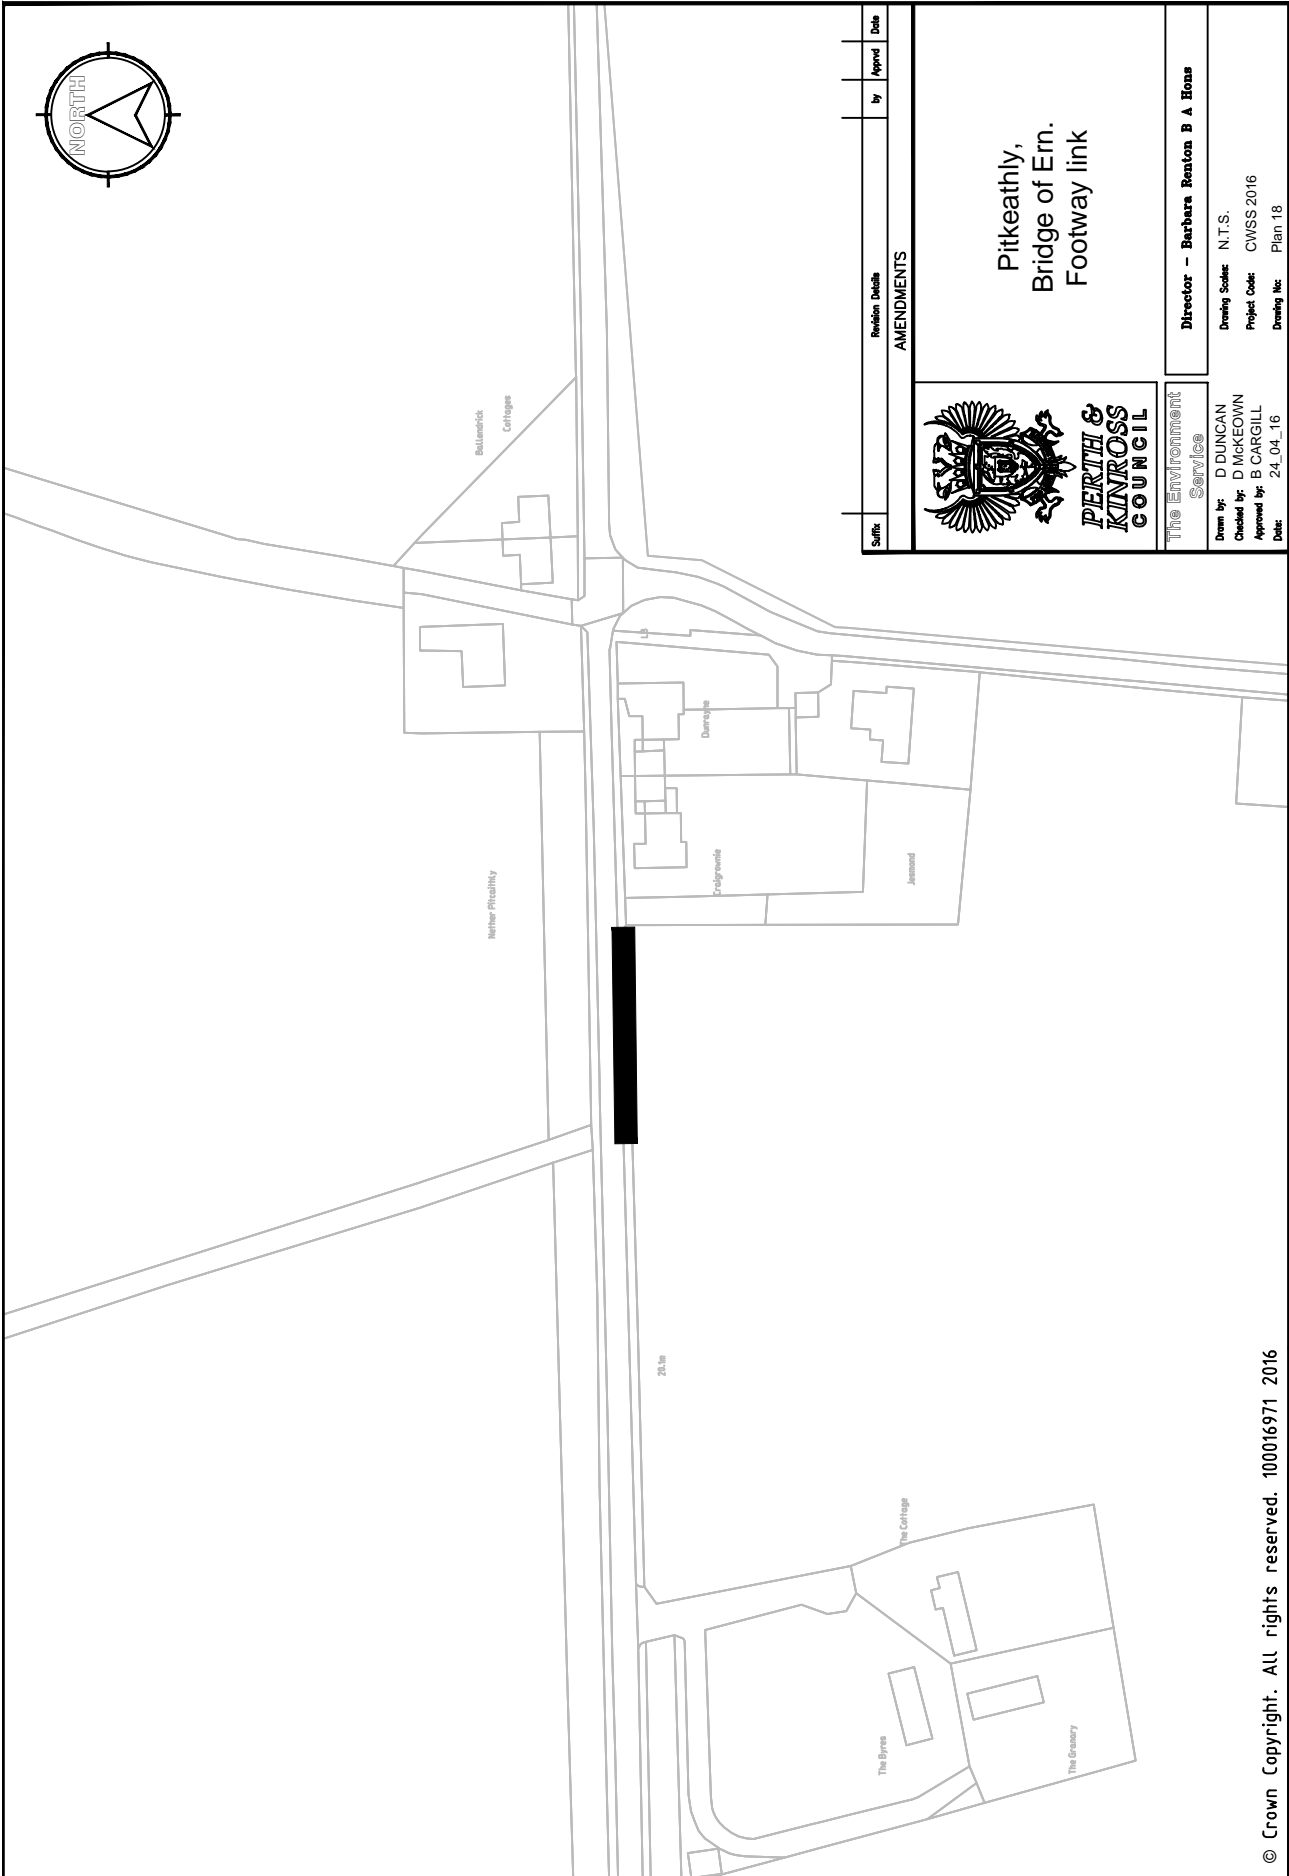

Revision	Details	By	Date
AMENDMENTS			
 PERTH & KINROSS COUNCIL		Pitkeathly, Bridge of Ern. Footway link	
The Environment Service Drawn by: D DUNCAN Checked by: D McKEOWN Approved by: B CARGILL Date: 24_04_16		Director – Barbara Renton B A Hon Drawing No: Plan 18 Project Code: CWSS 2016 Drawing Scale: N.T.S.	

Appendix 4 Plan 19

