



© Crown Copyright. All rights reserved. 100016971 2017

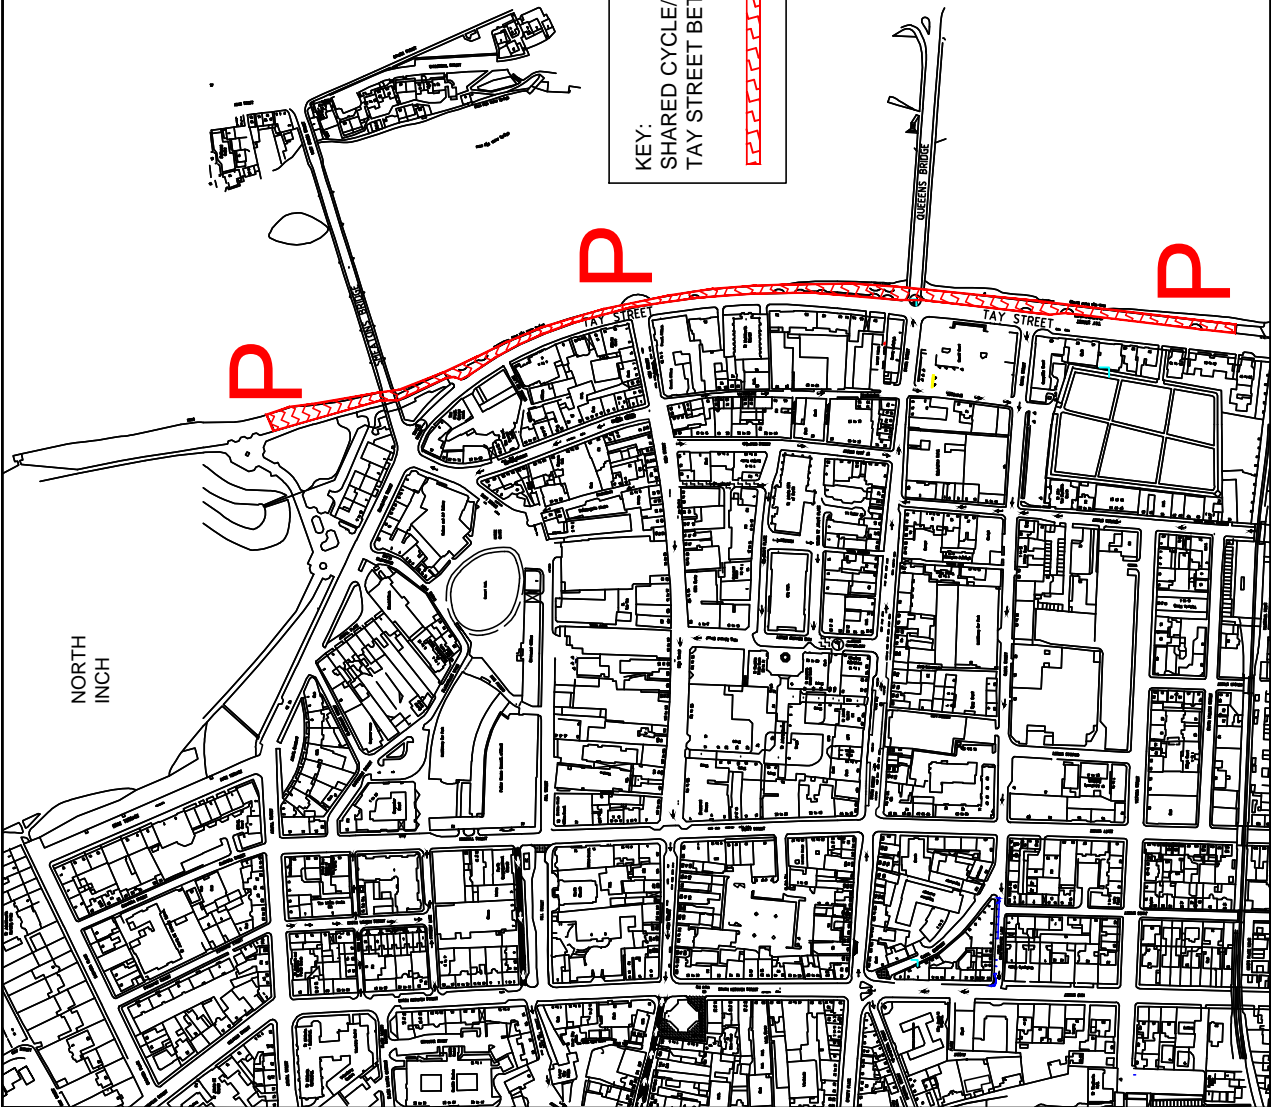

KEY:
 SHARED CYCLE/PEDESTRIAN FOOTWAY (PROPOSED)
 TAY STREET BETWEEN NORTH INCH AND SOUTH INCH

Swifts	Revision Details	by	Approved	Date
AMENDMENTS				
 PERTH & KINROSS COUNCIL The Environment Service		PERTH & KINROSS COUNCIL (VARIOUS FOOTWAYS) (RE-DETERMINATION OF MEANS OF EXERCISE OF PUBLIC RIGHTS OF PASSAGE) ORDER 201X.		
Drawn by: D DUNCAN Checked by: D MCKEOWN Approved by: B CARGILL Date: 01/02/2017		Director : Barbara Renton B.A. Hons Drawing Scale: N.T.S. Project Code: Re-determination Cycle routes 2017 Drawing No: PLAN 1		