

**PERTH &
KINROSS
COUNCIL**

**Bridge of Earn to Glenfarg to
Milnathort**

Provision of Green Routes

**Ward 8 & 9 (Almond and Earn
& Kinross-shire)**


The Environment
Service


Director : Barbara Renton B.A. Hons

Drawn by: Blair Watt
Checked by: Craig Beattie
Approved by: Brian Cargill
Date: 26/04/2017

Drawing Scales: N.T.S.
Project Code: CWSS 2017-18
Drawing No: Plan 1

Suffix	Revision Details	by	Apprvd	Date
AMENDMENTS				

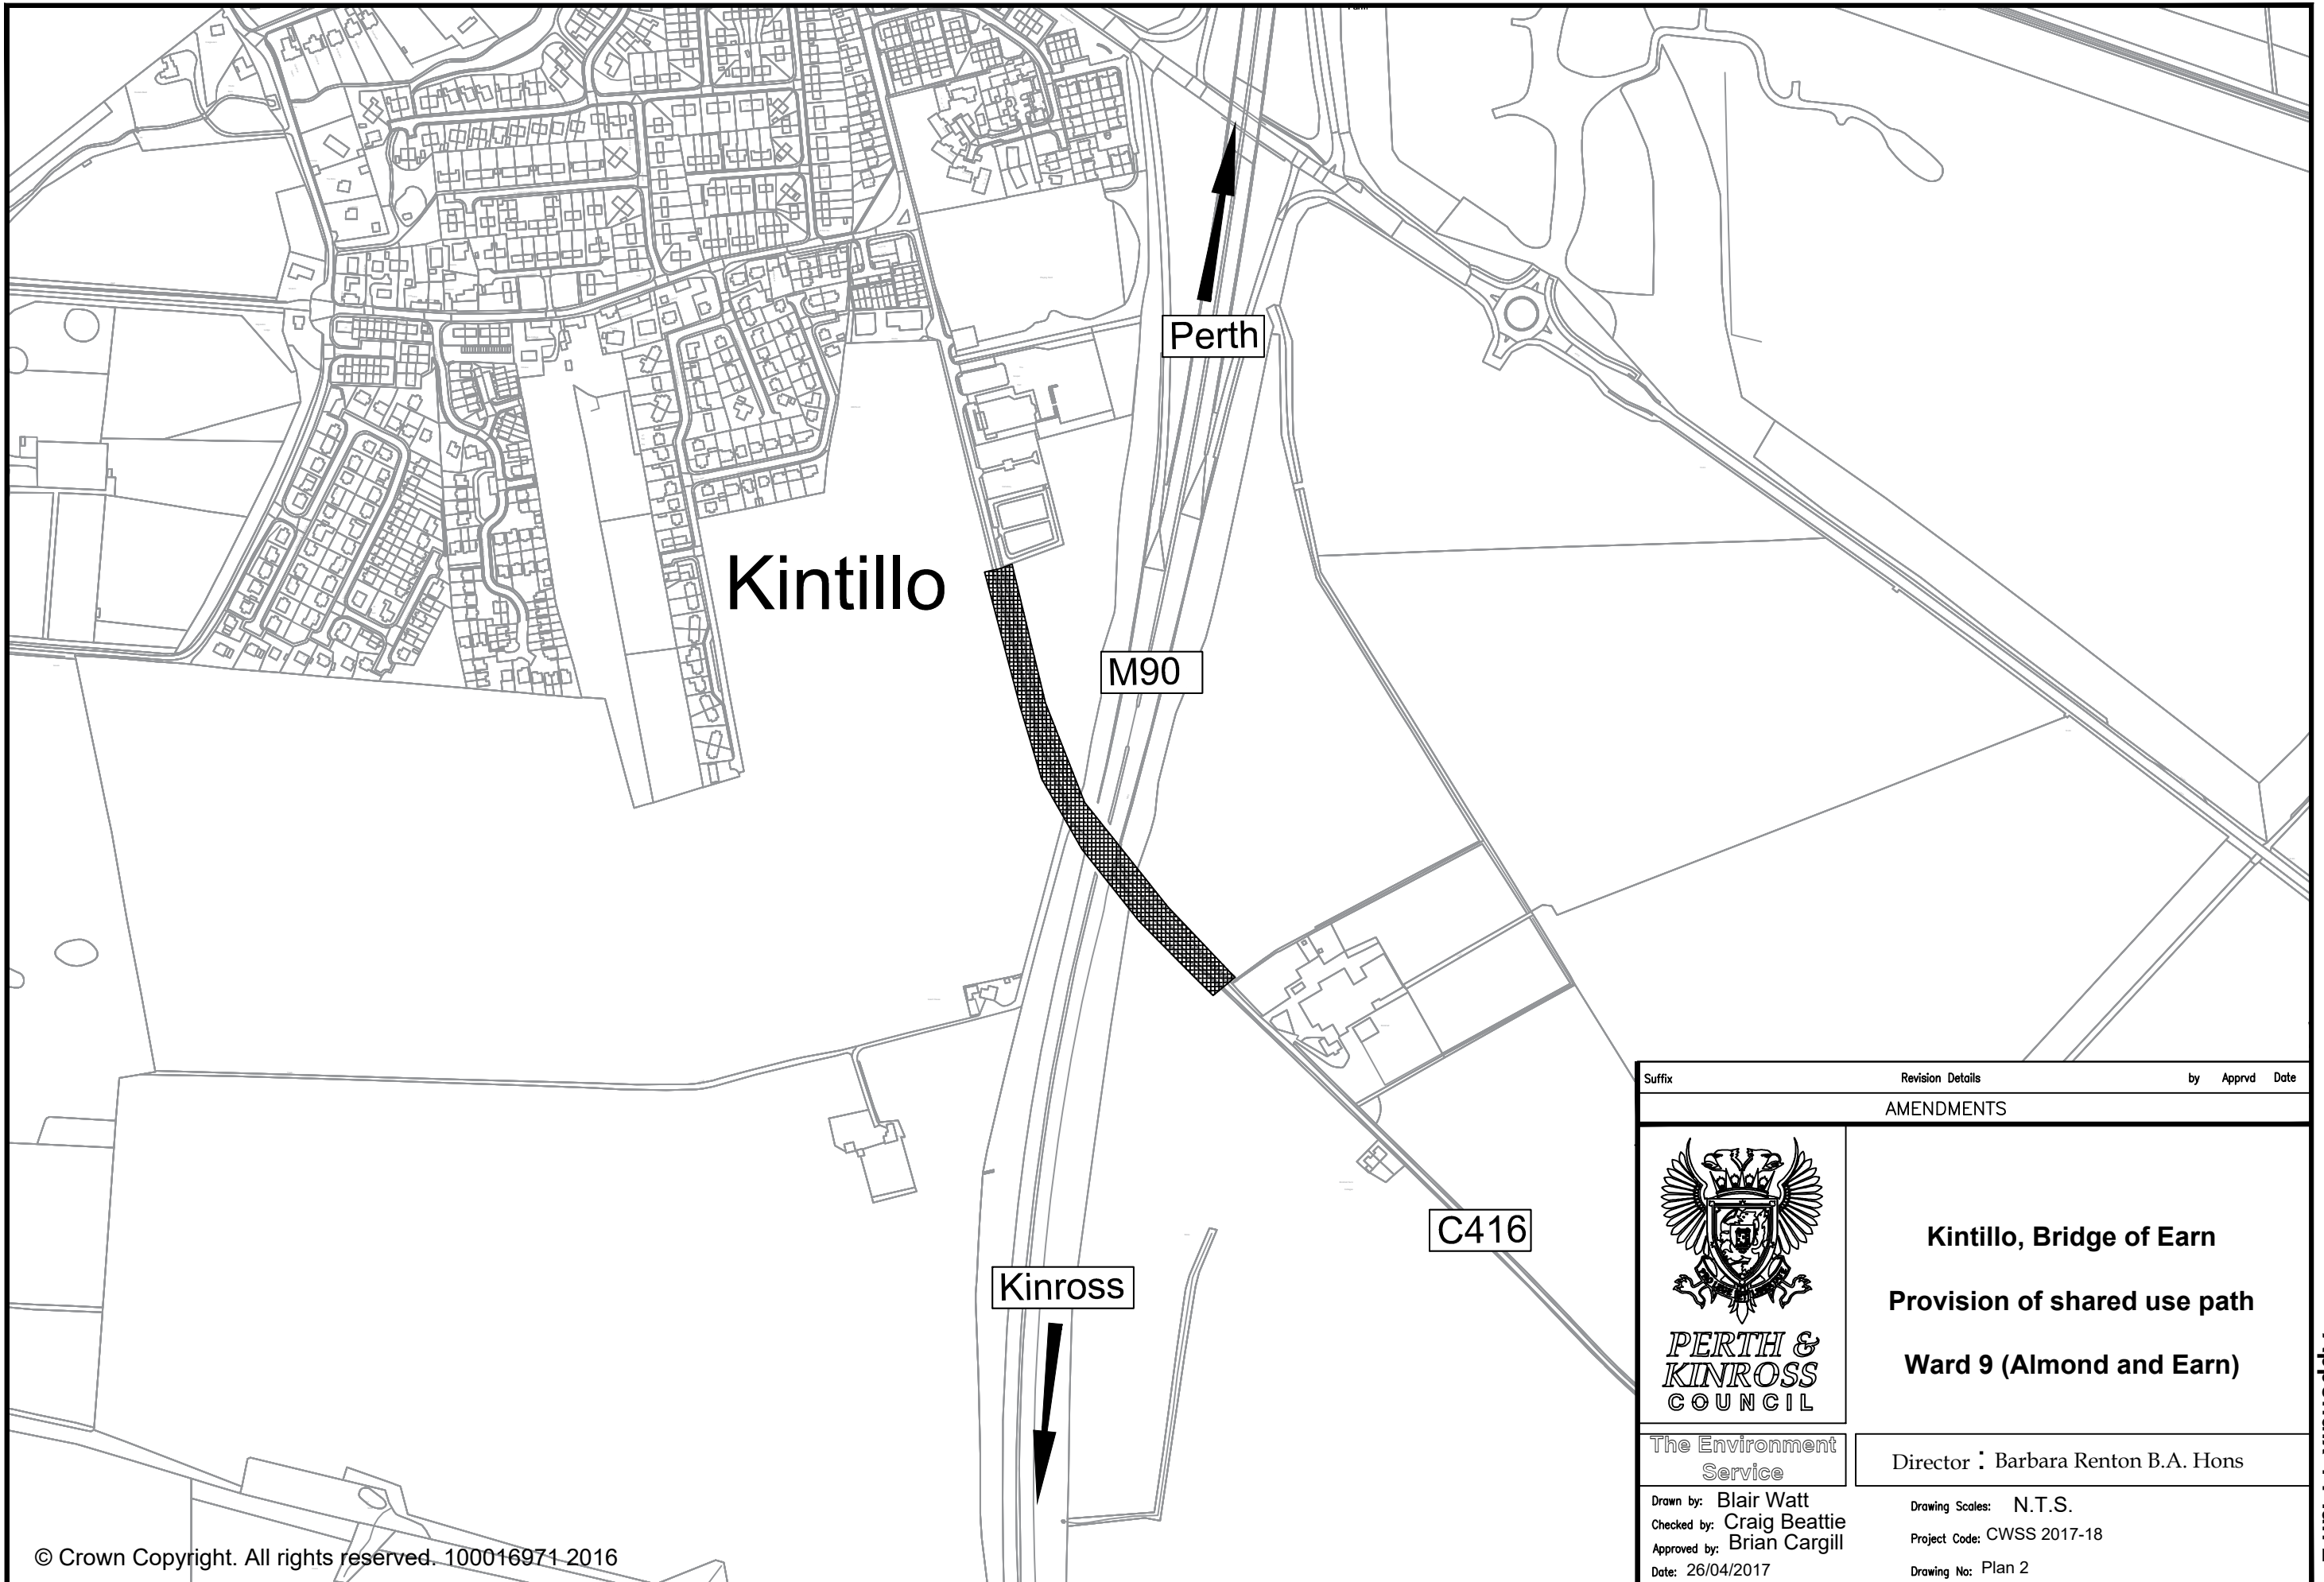

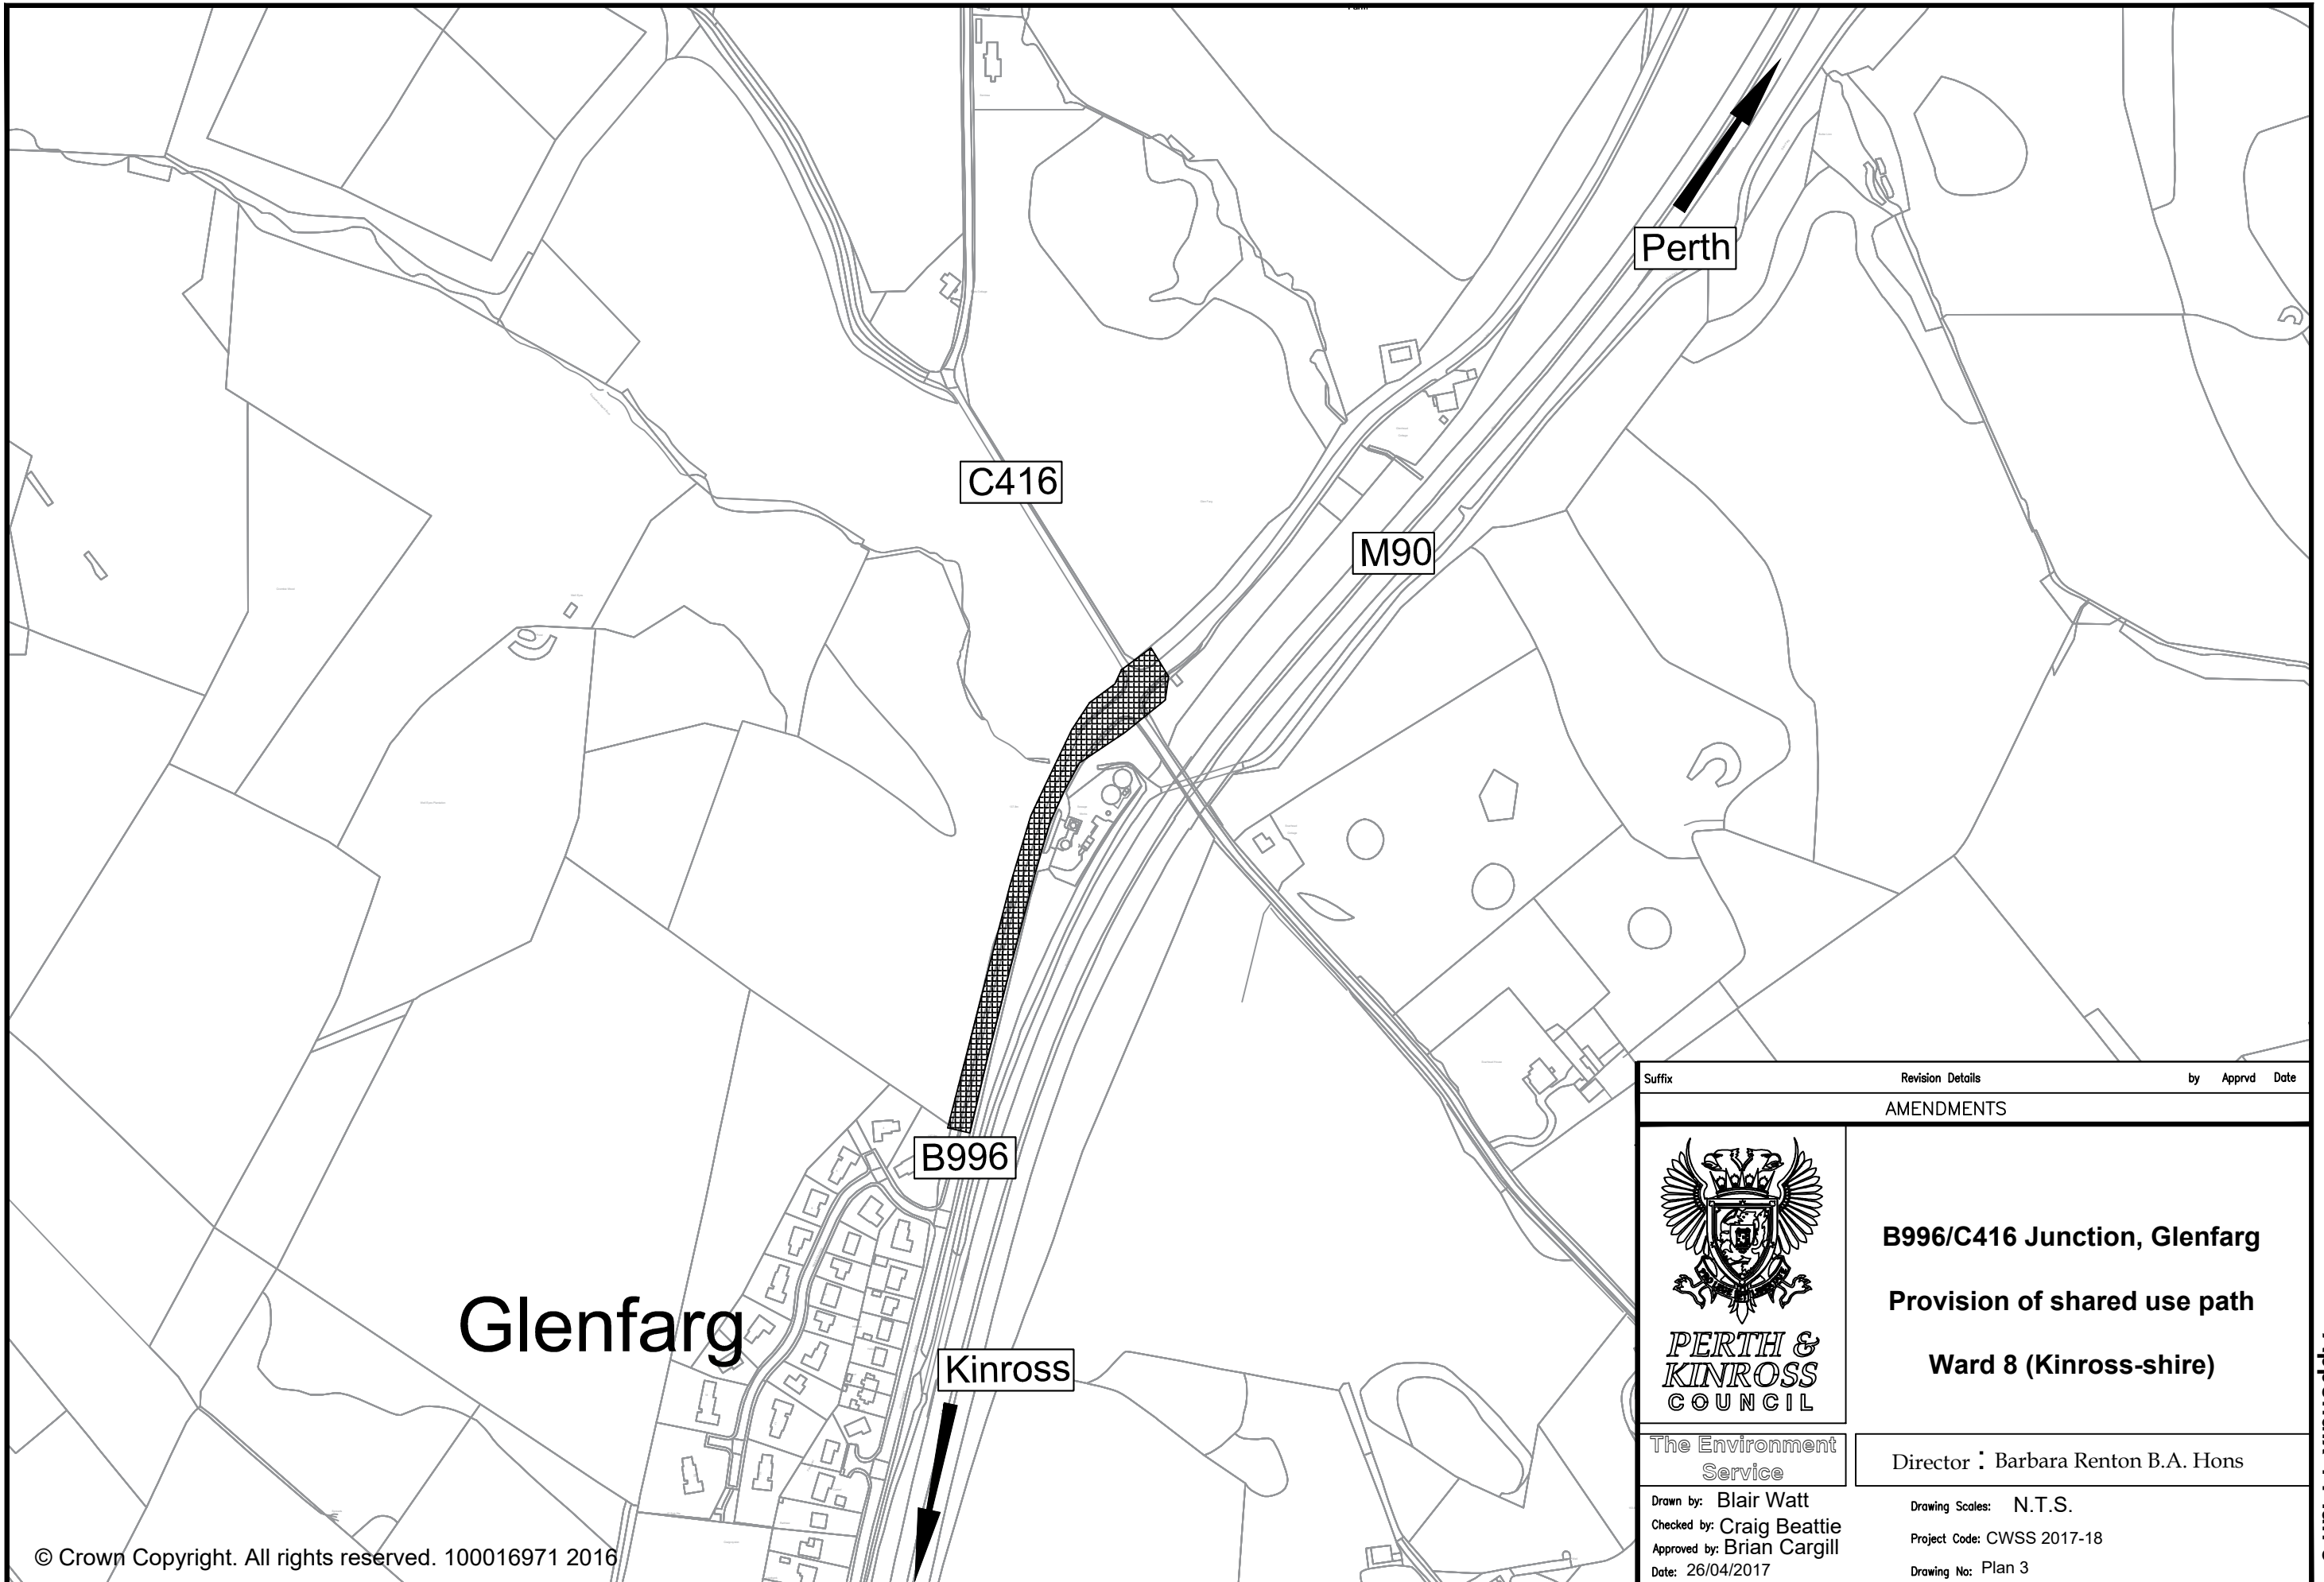

Perth


C416


M90


B996


Kinross


Glenfarg


Suffix	Revision Details	by	Apprvd	Date
AMENDMENTS				
 PERTH & KINROSS COUNCIL		B996/C416 Junction, Glenfarg Provision of shared use path Ward 8 (Kinross-shire)		
		Director : Barbara Renton B.A. Hons		
The Environment Service		Drawing Scales: N.T.S. Project Code: CWSS 2017-18 Drawing No: Plan 3		
Drawn by: Blair Watt Checked by: Craig Beattie Approved by: Brian Cargill Date: 26/04/2017				

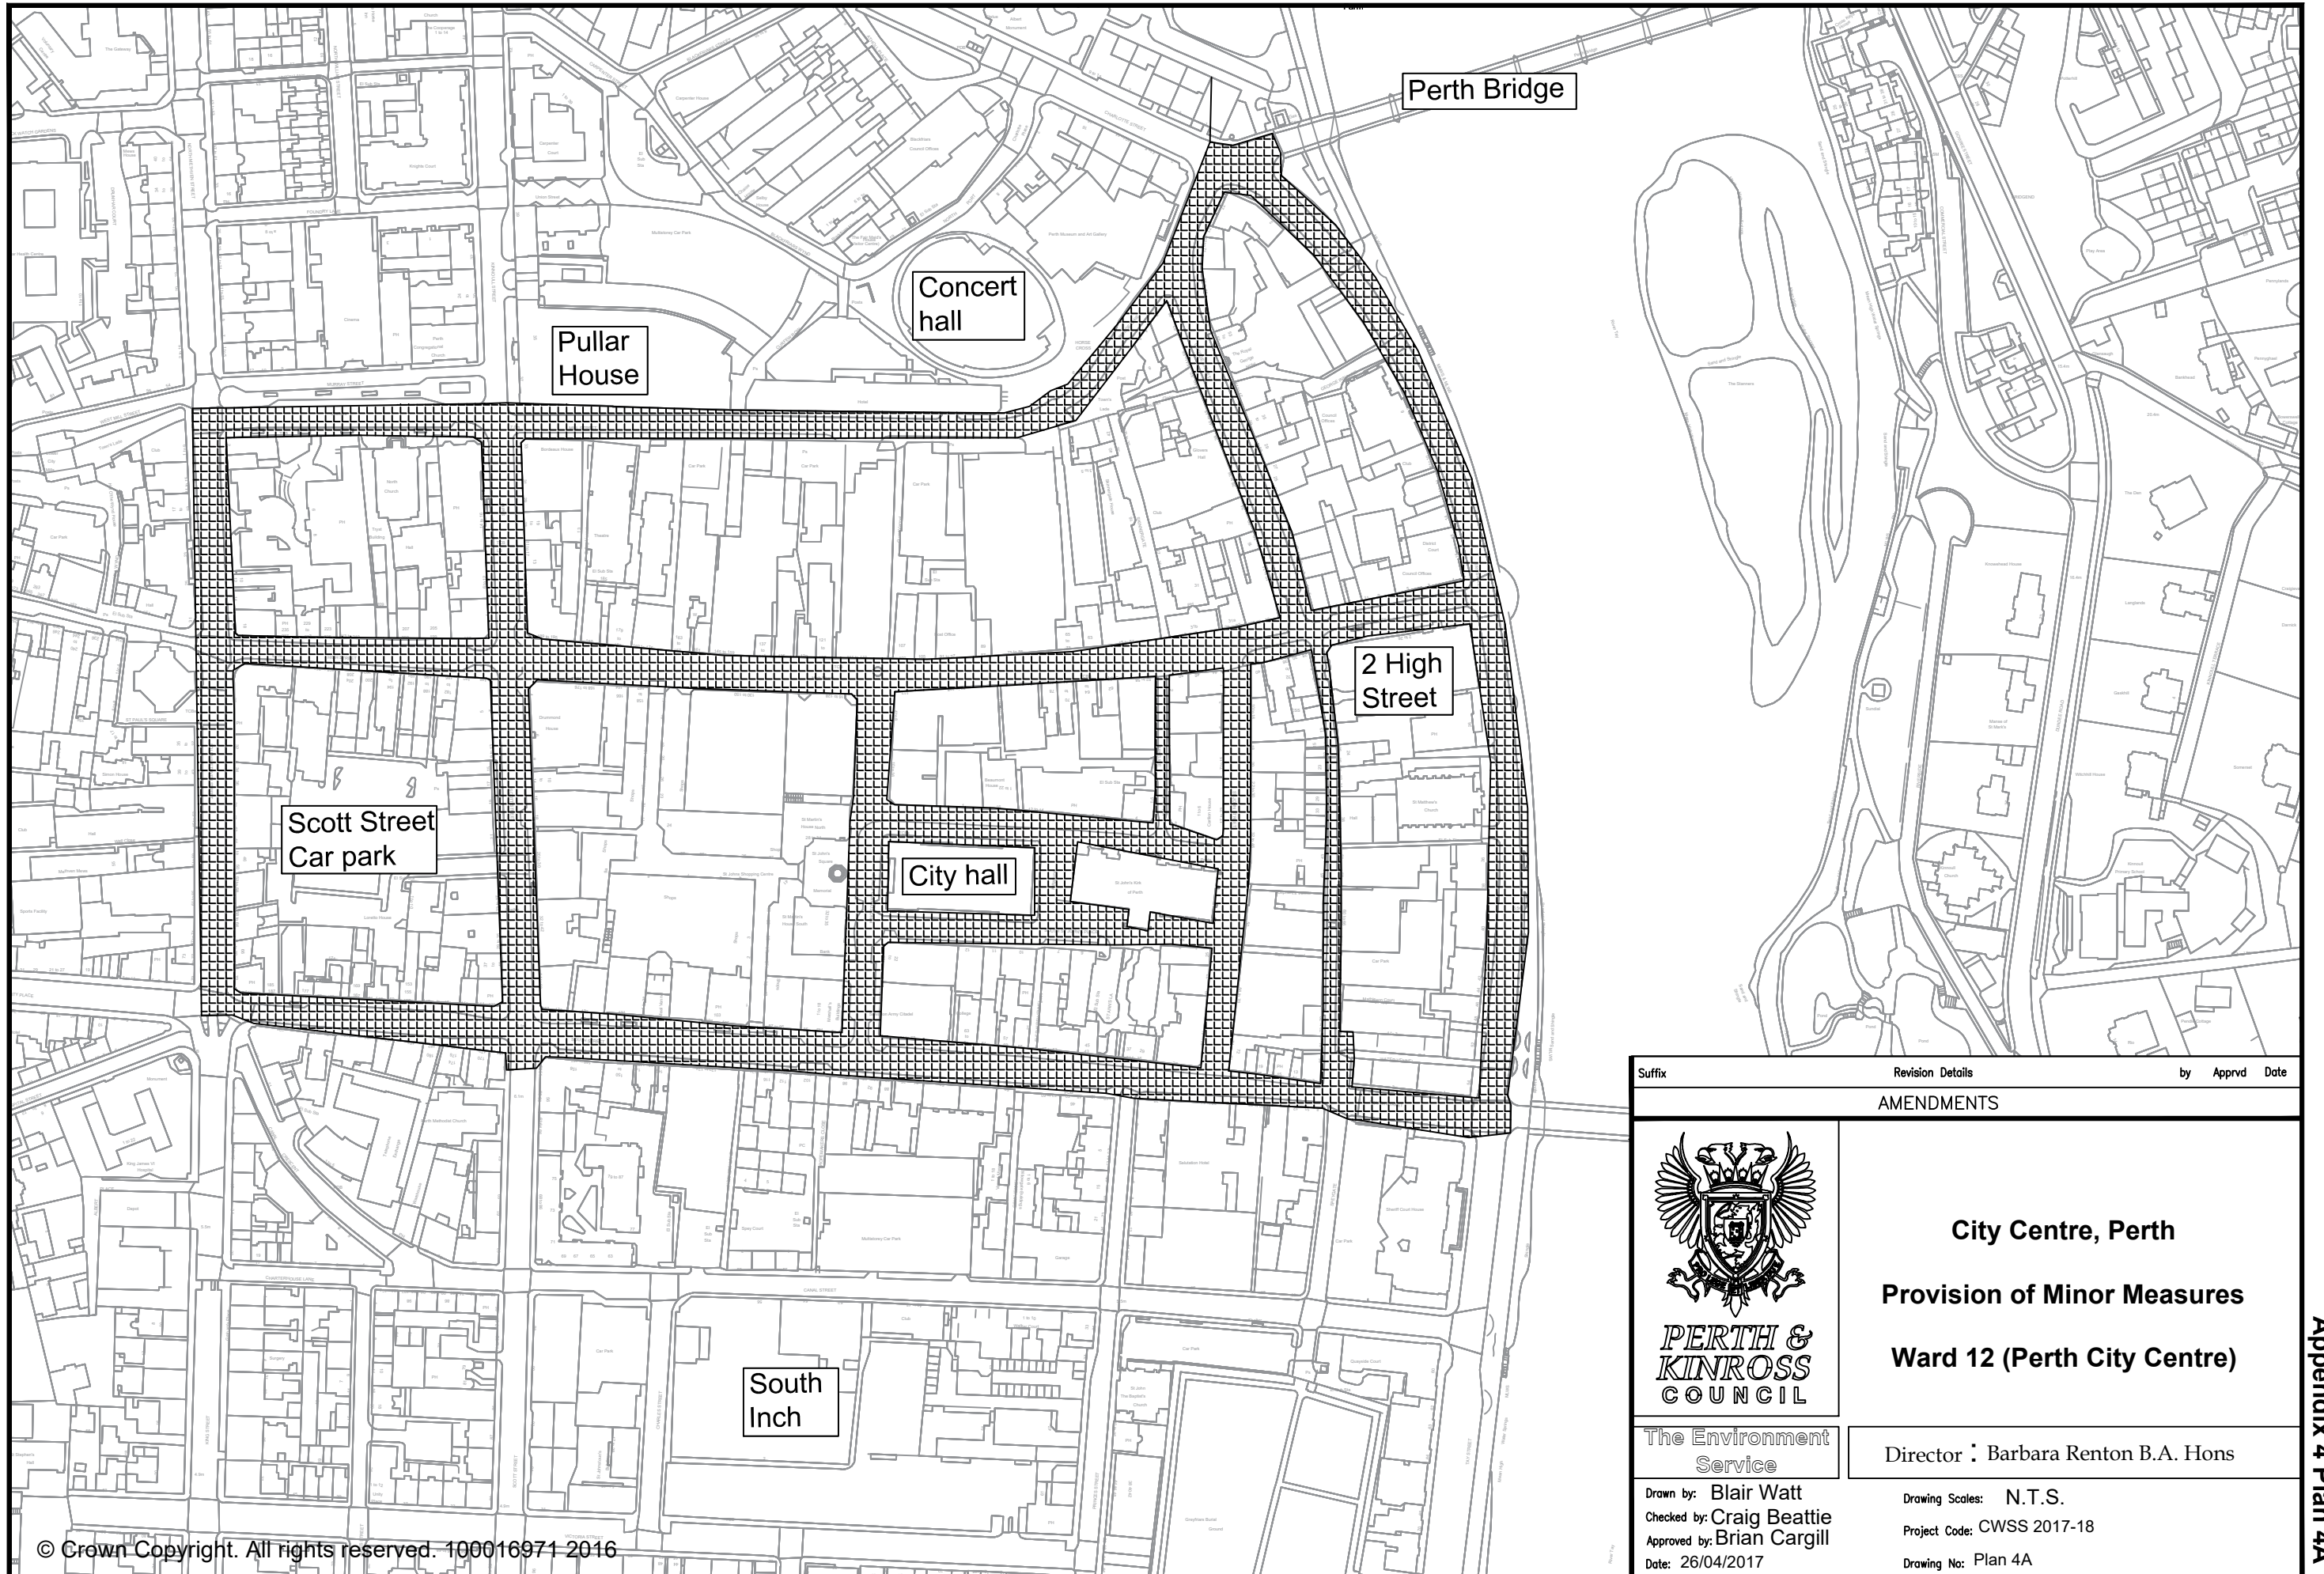



Suffix	Revision Details	by	Apprvd	Date
AMENDMENTS				
 PERTH & KINROSS COUNCIL		City Centre, Perth Provision of Minor Measures Ward 12 (Perth City Centre)		
		Director : Barbara Renton B.A. Hons		
The Environment Service		Drawing Scales: N.T.S. Project Code: CWSS 2017-18 Drawing No: Plan 4A		
Drawn by: Blair Watt Checked by: Craig Beattie Approved by: Brian Cargill Date: 26/04/2017				

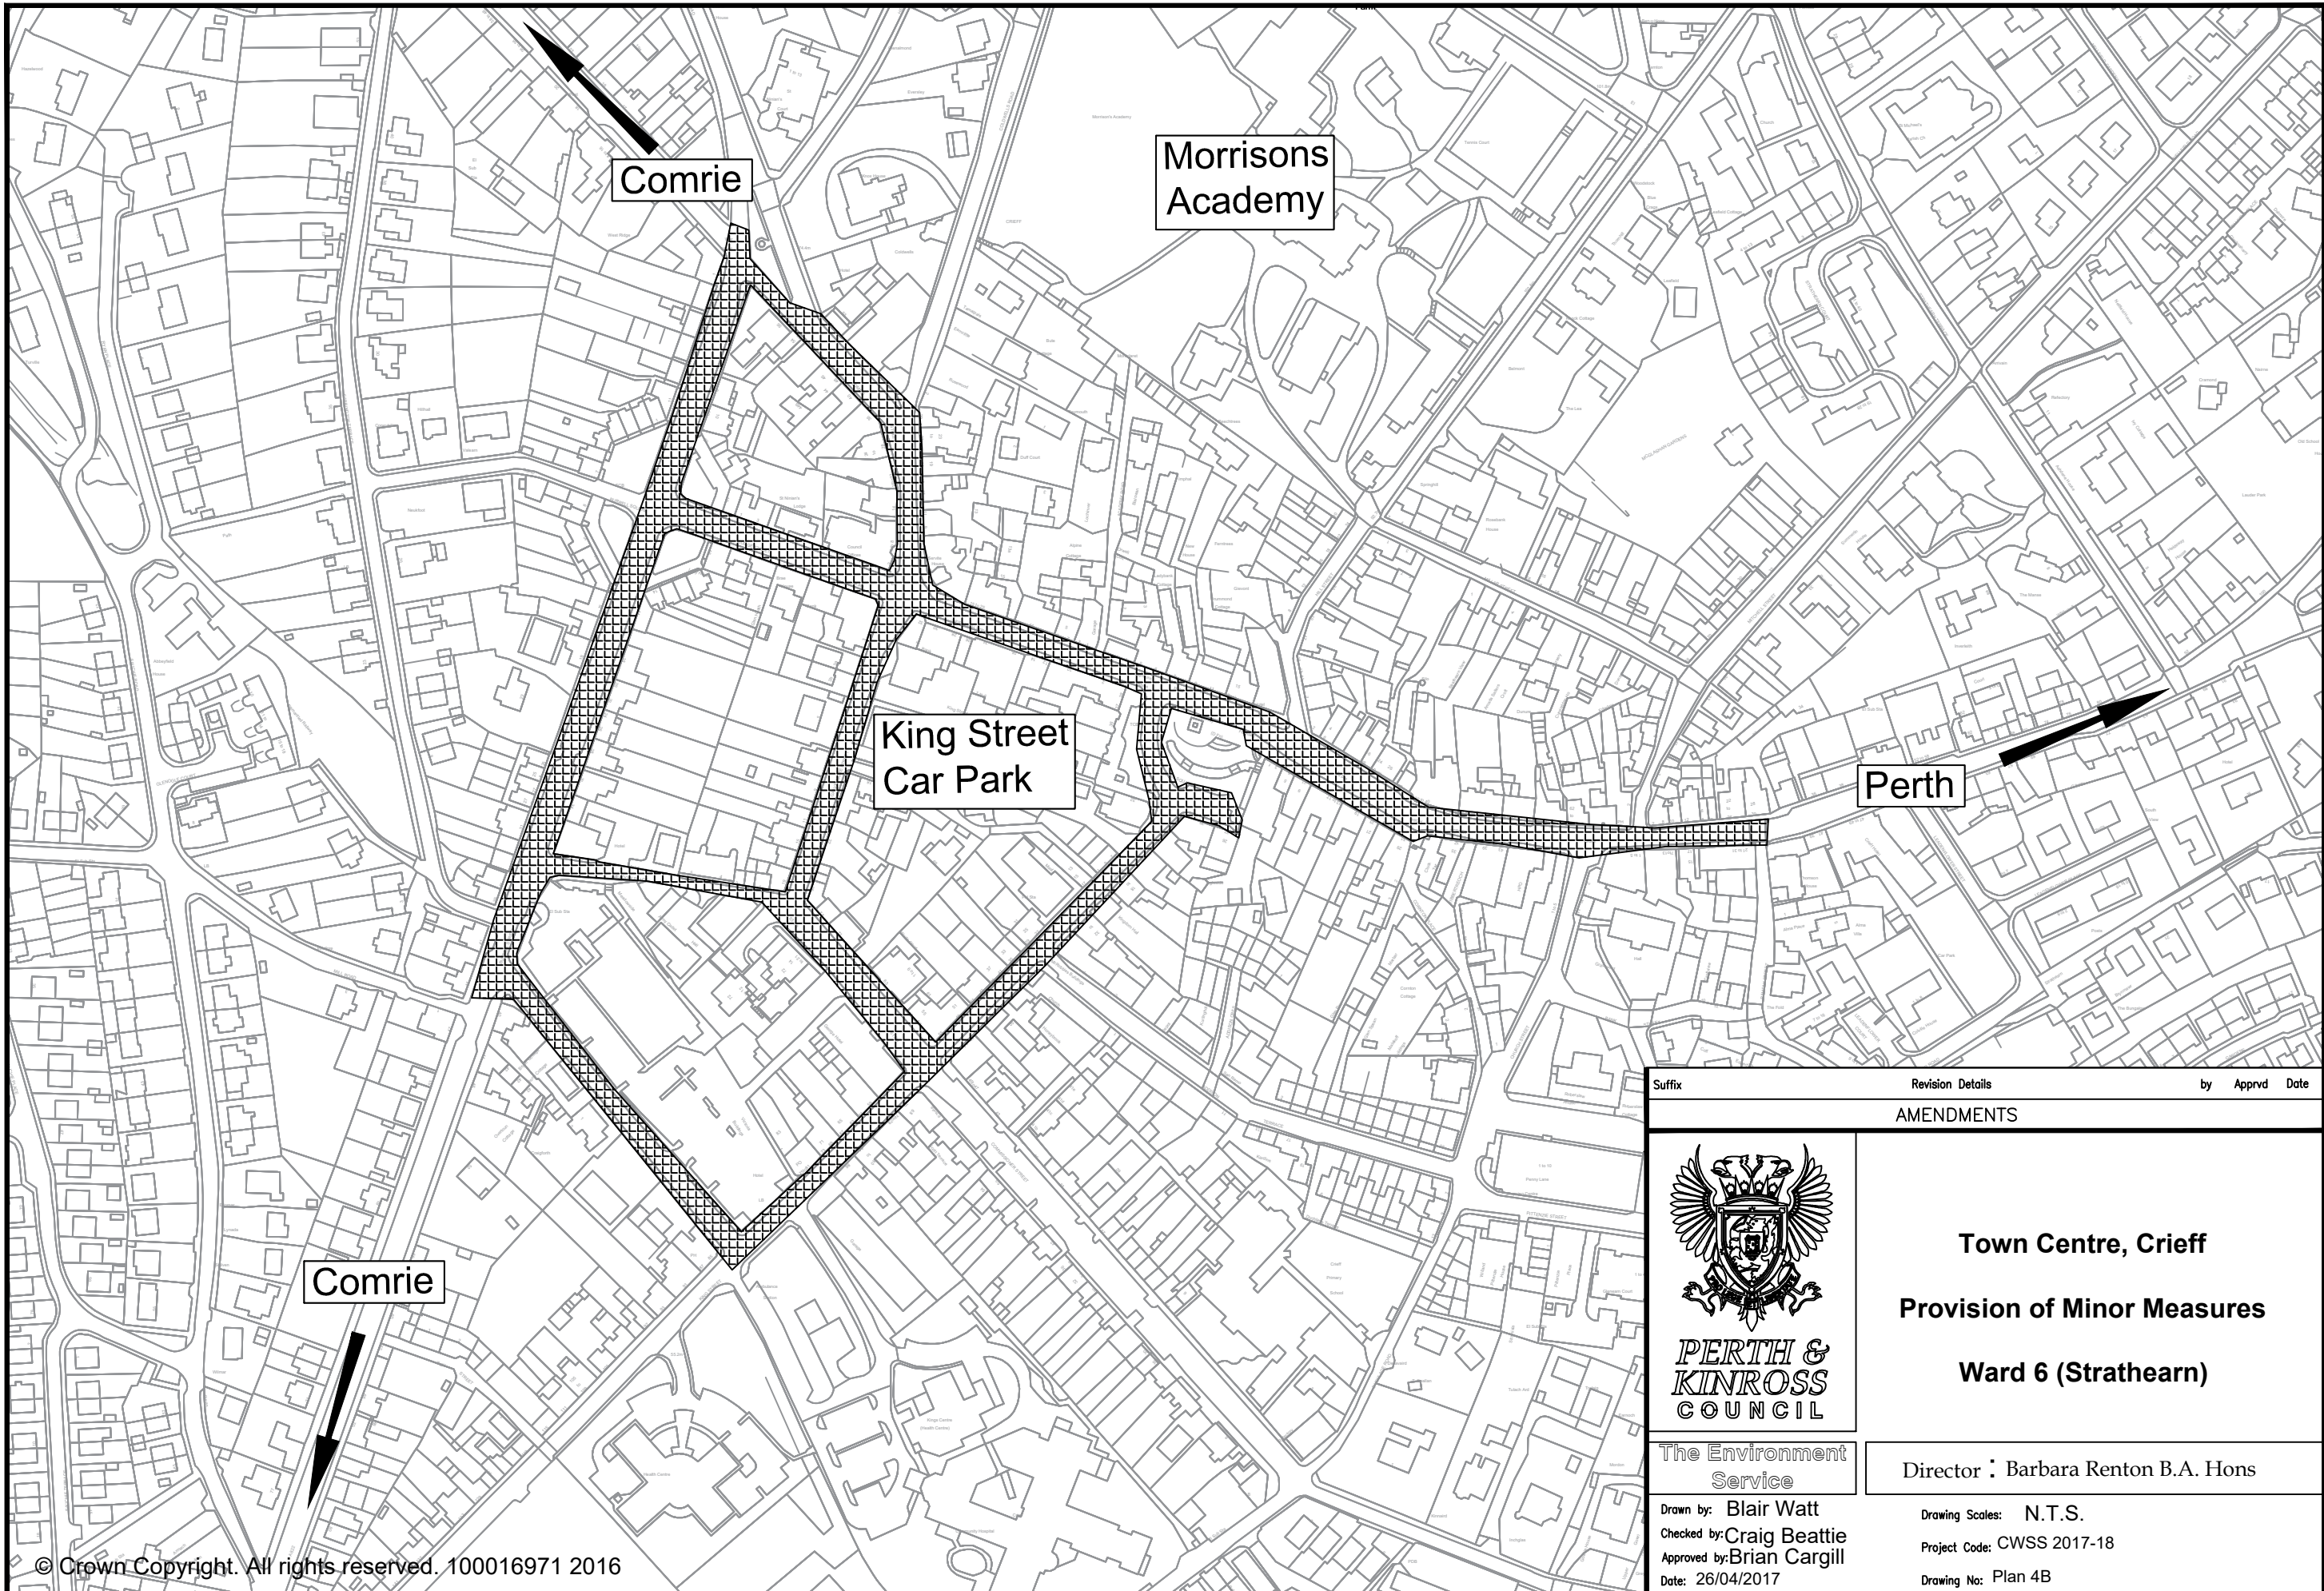


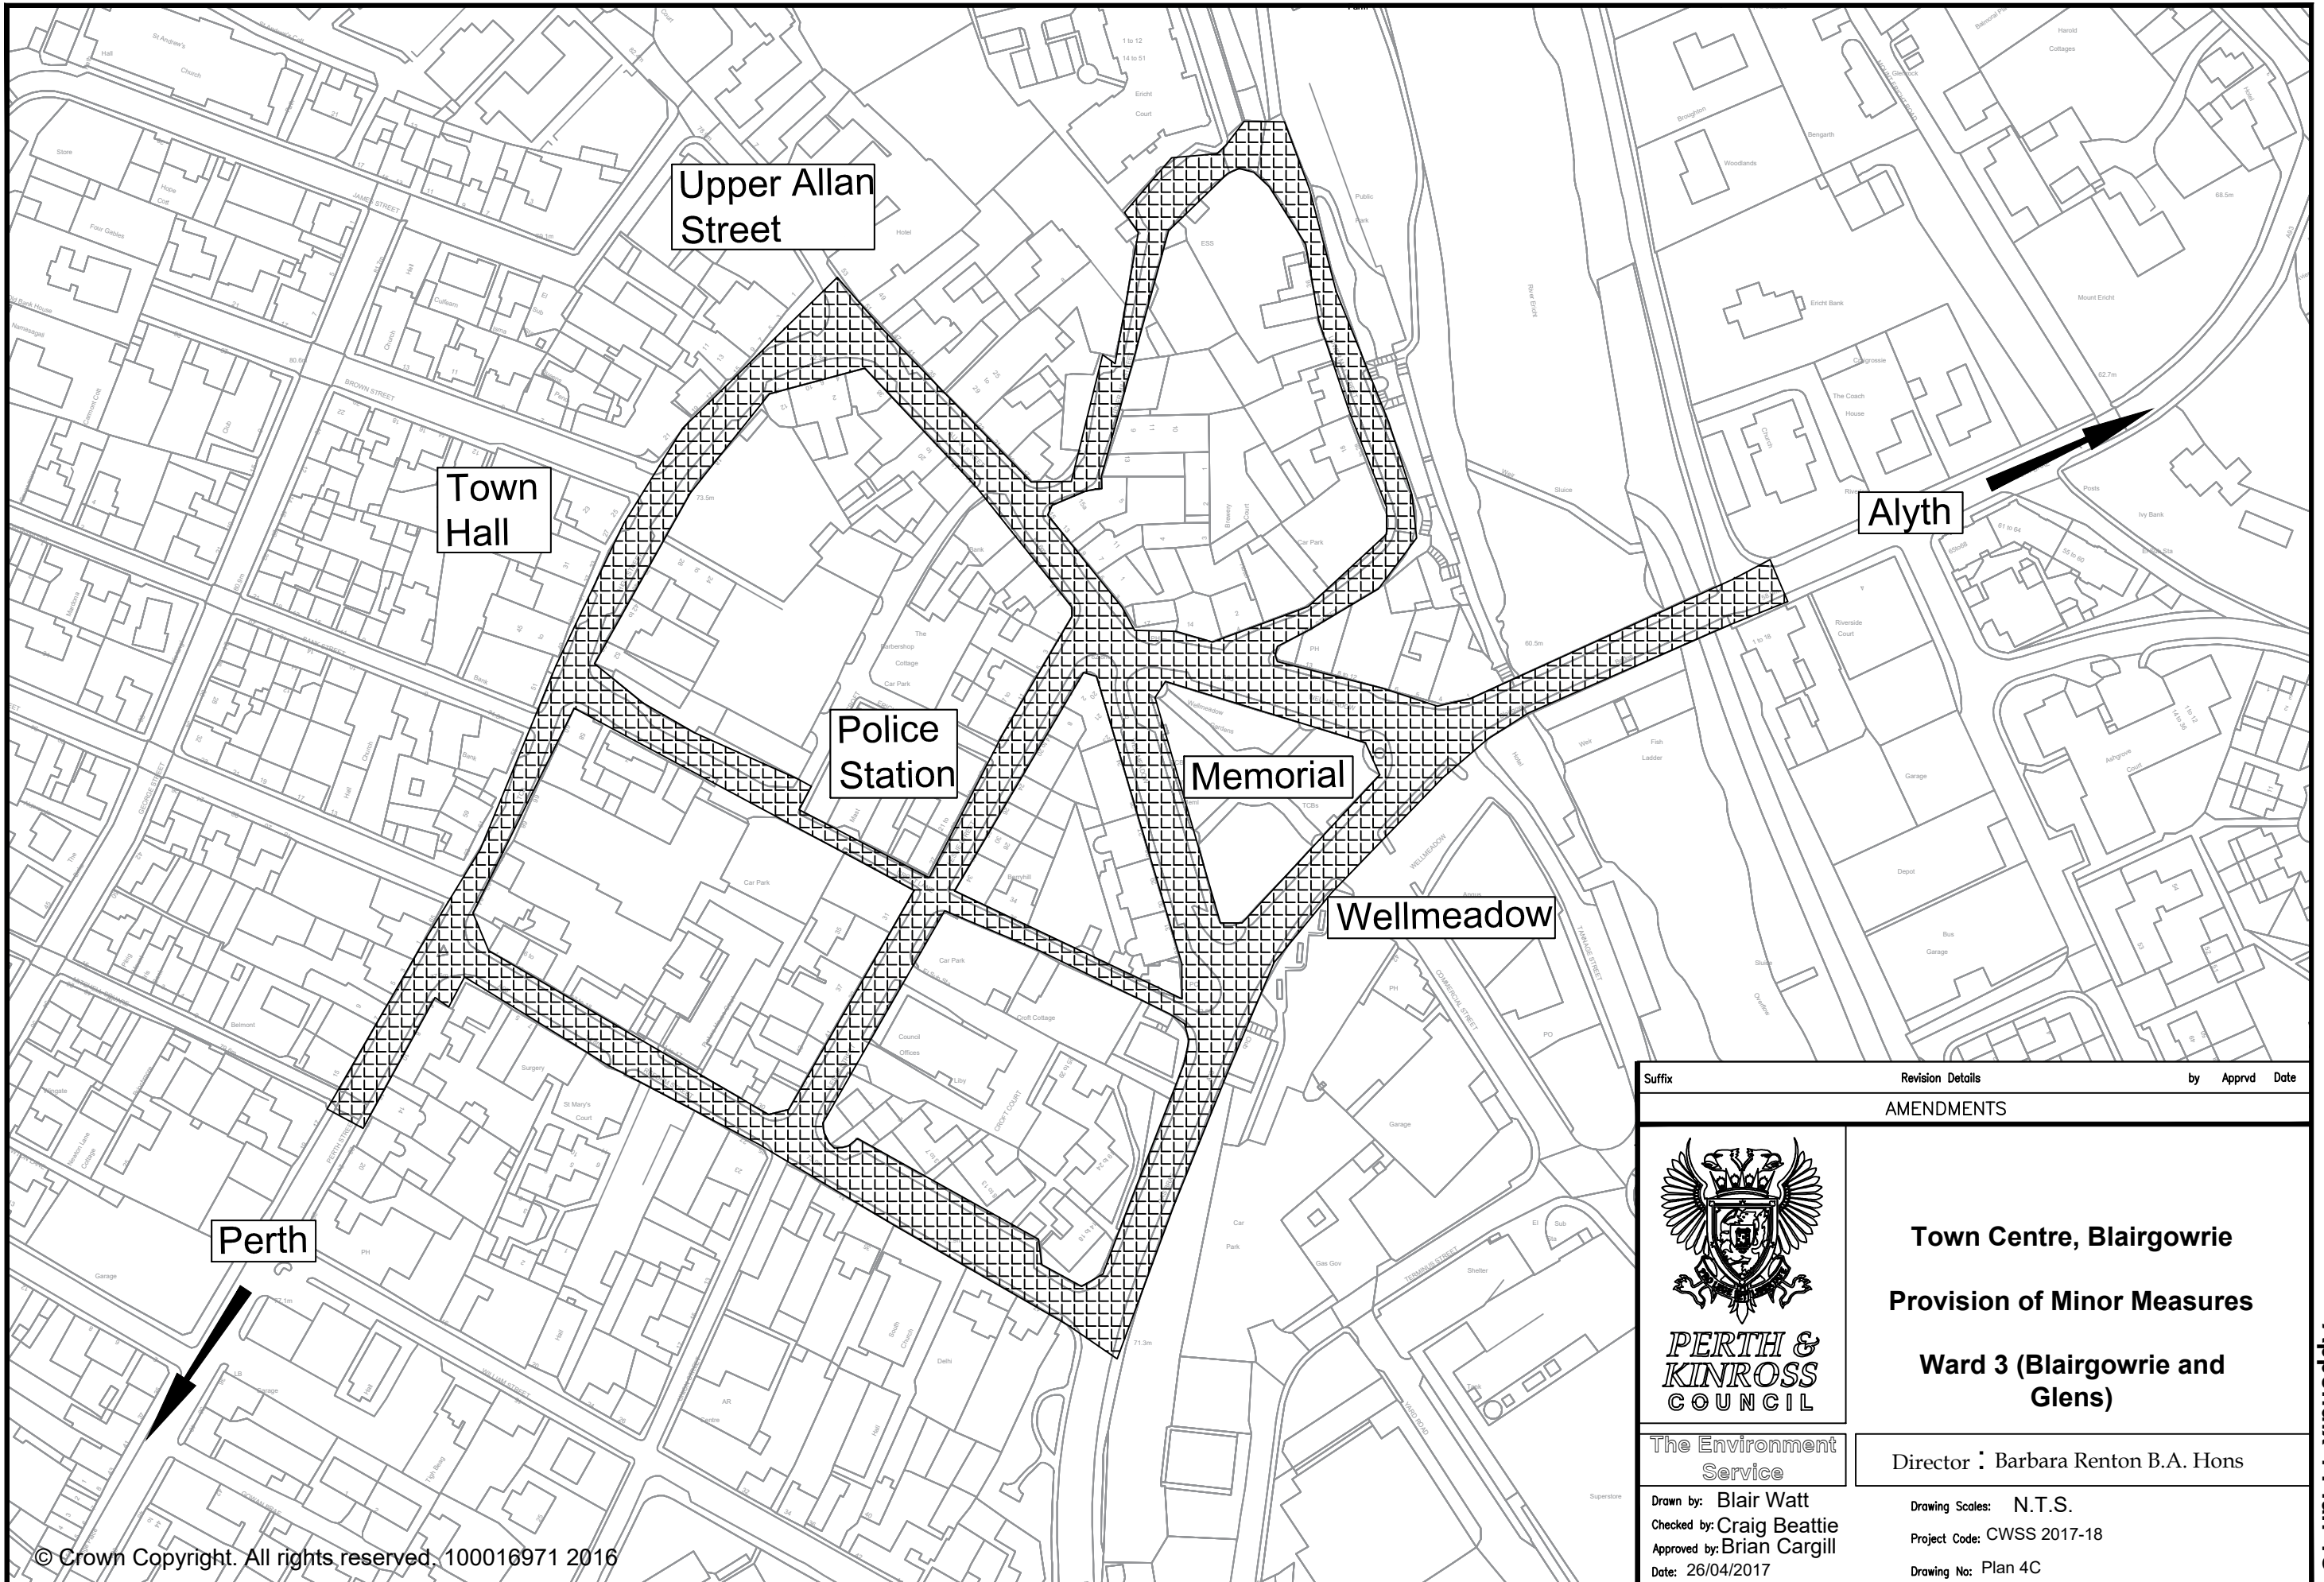


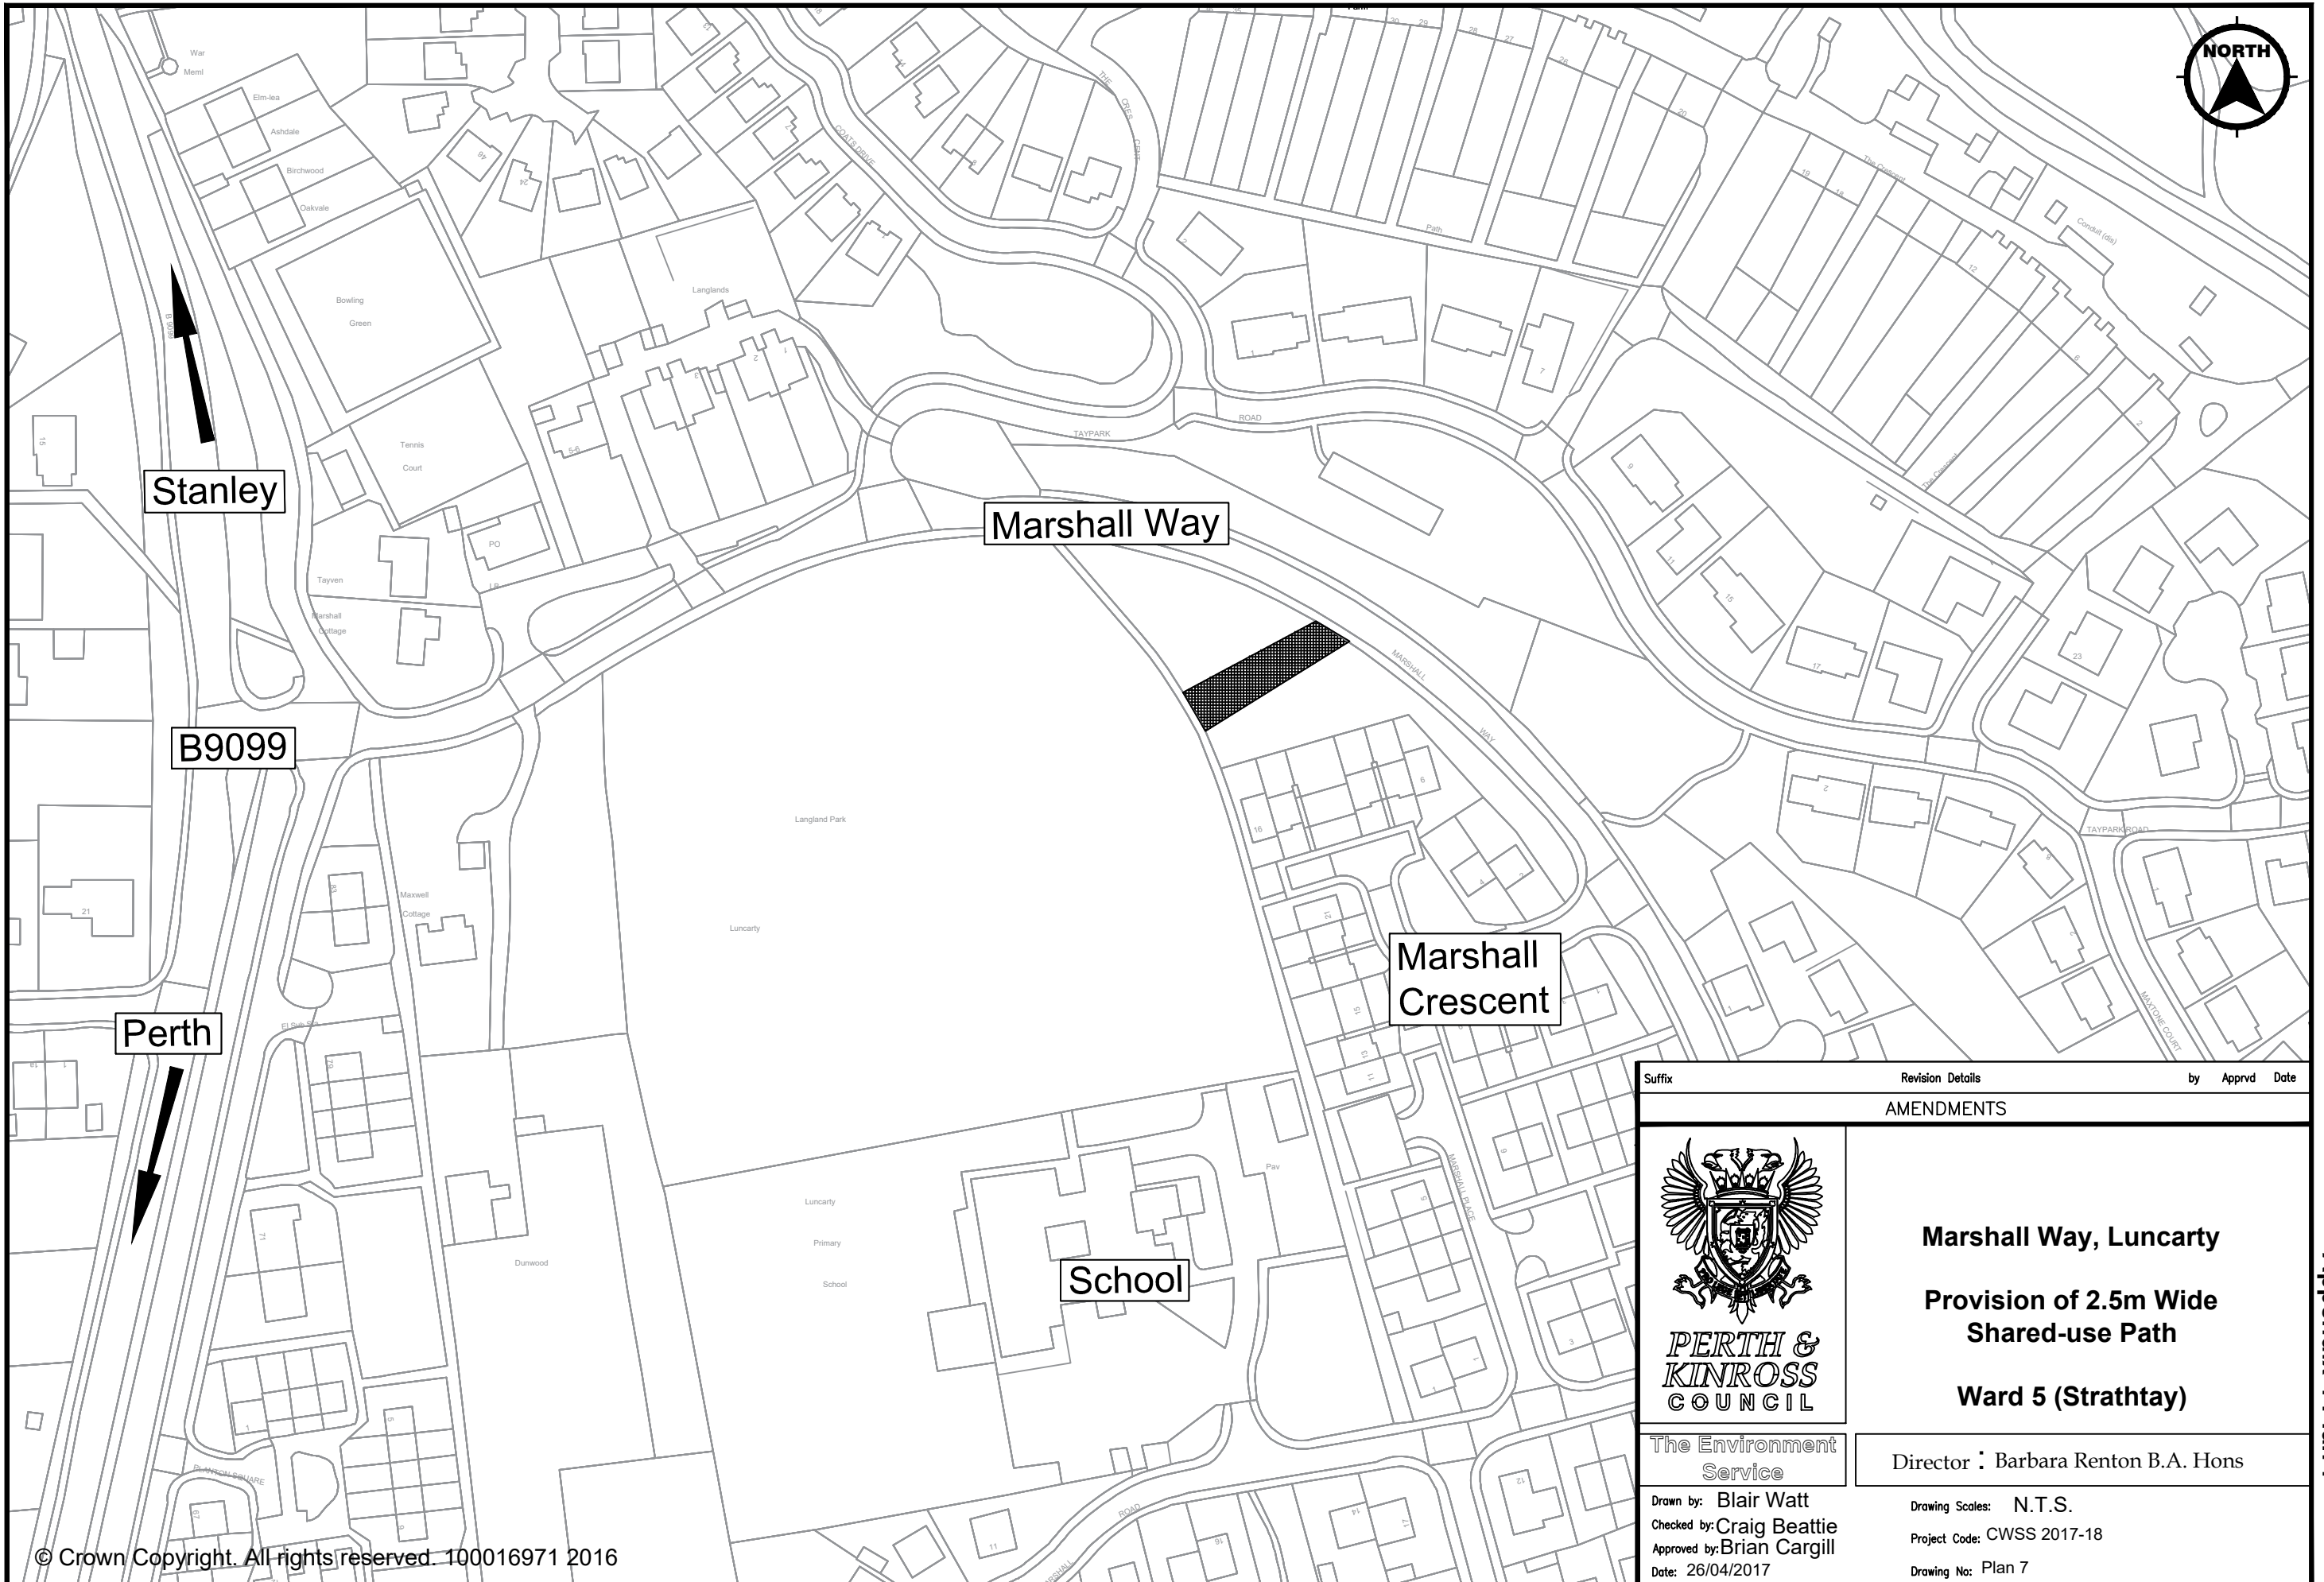
Suffix	Revision Details	by	Apprvd	Date
AMENDMENTS				
 PERTH & KINROSS COUNCIL		Town Centre, Blairgowrie Provision of Minor Measures Ward 3 (Blairgowrie and Glens)		
The Environment Service		Director : Barbara Renton B.A. Hons		
Drawn by: Blair Watt Checked by: Craig Beattie Approved by: Brian Cargill Date: 26/04/2017		Drawing Scales: N.T.S. Project Code: CWSS 2017-18 Drawing No: Plan 4C		

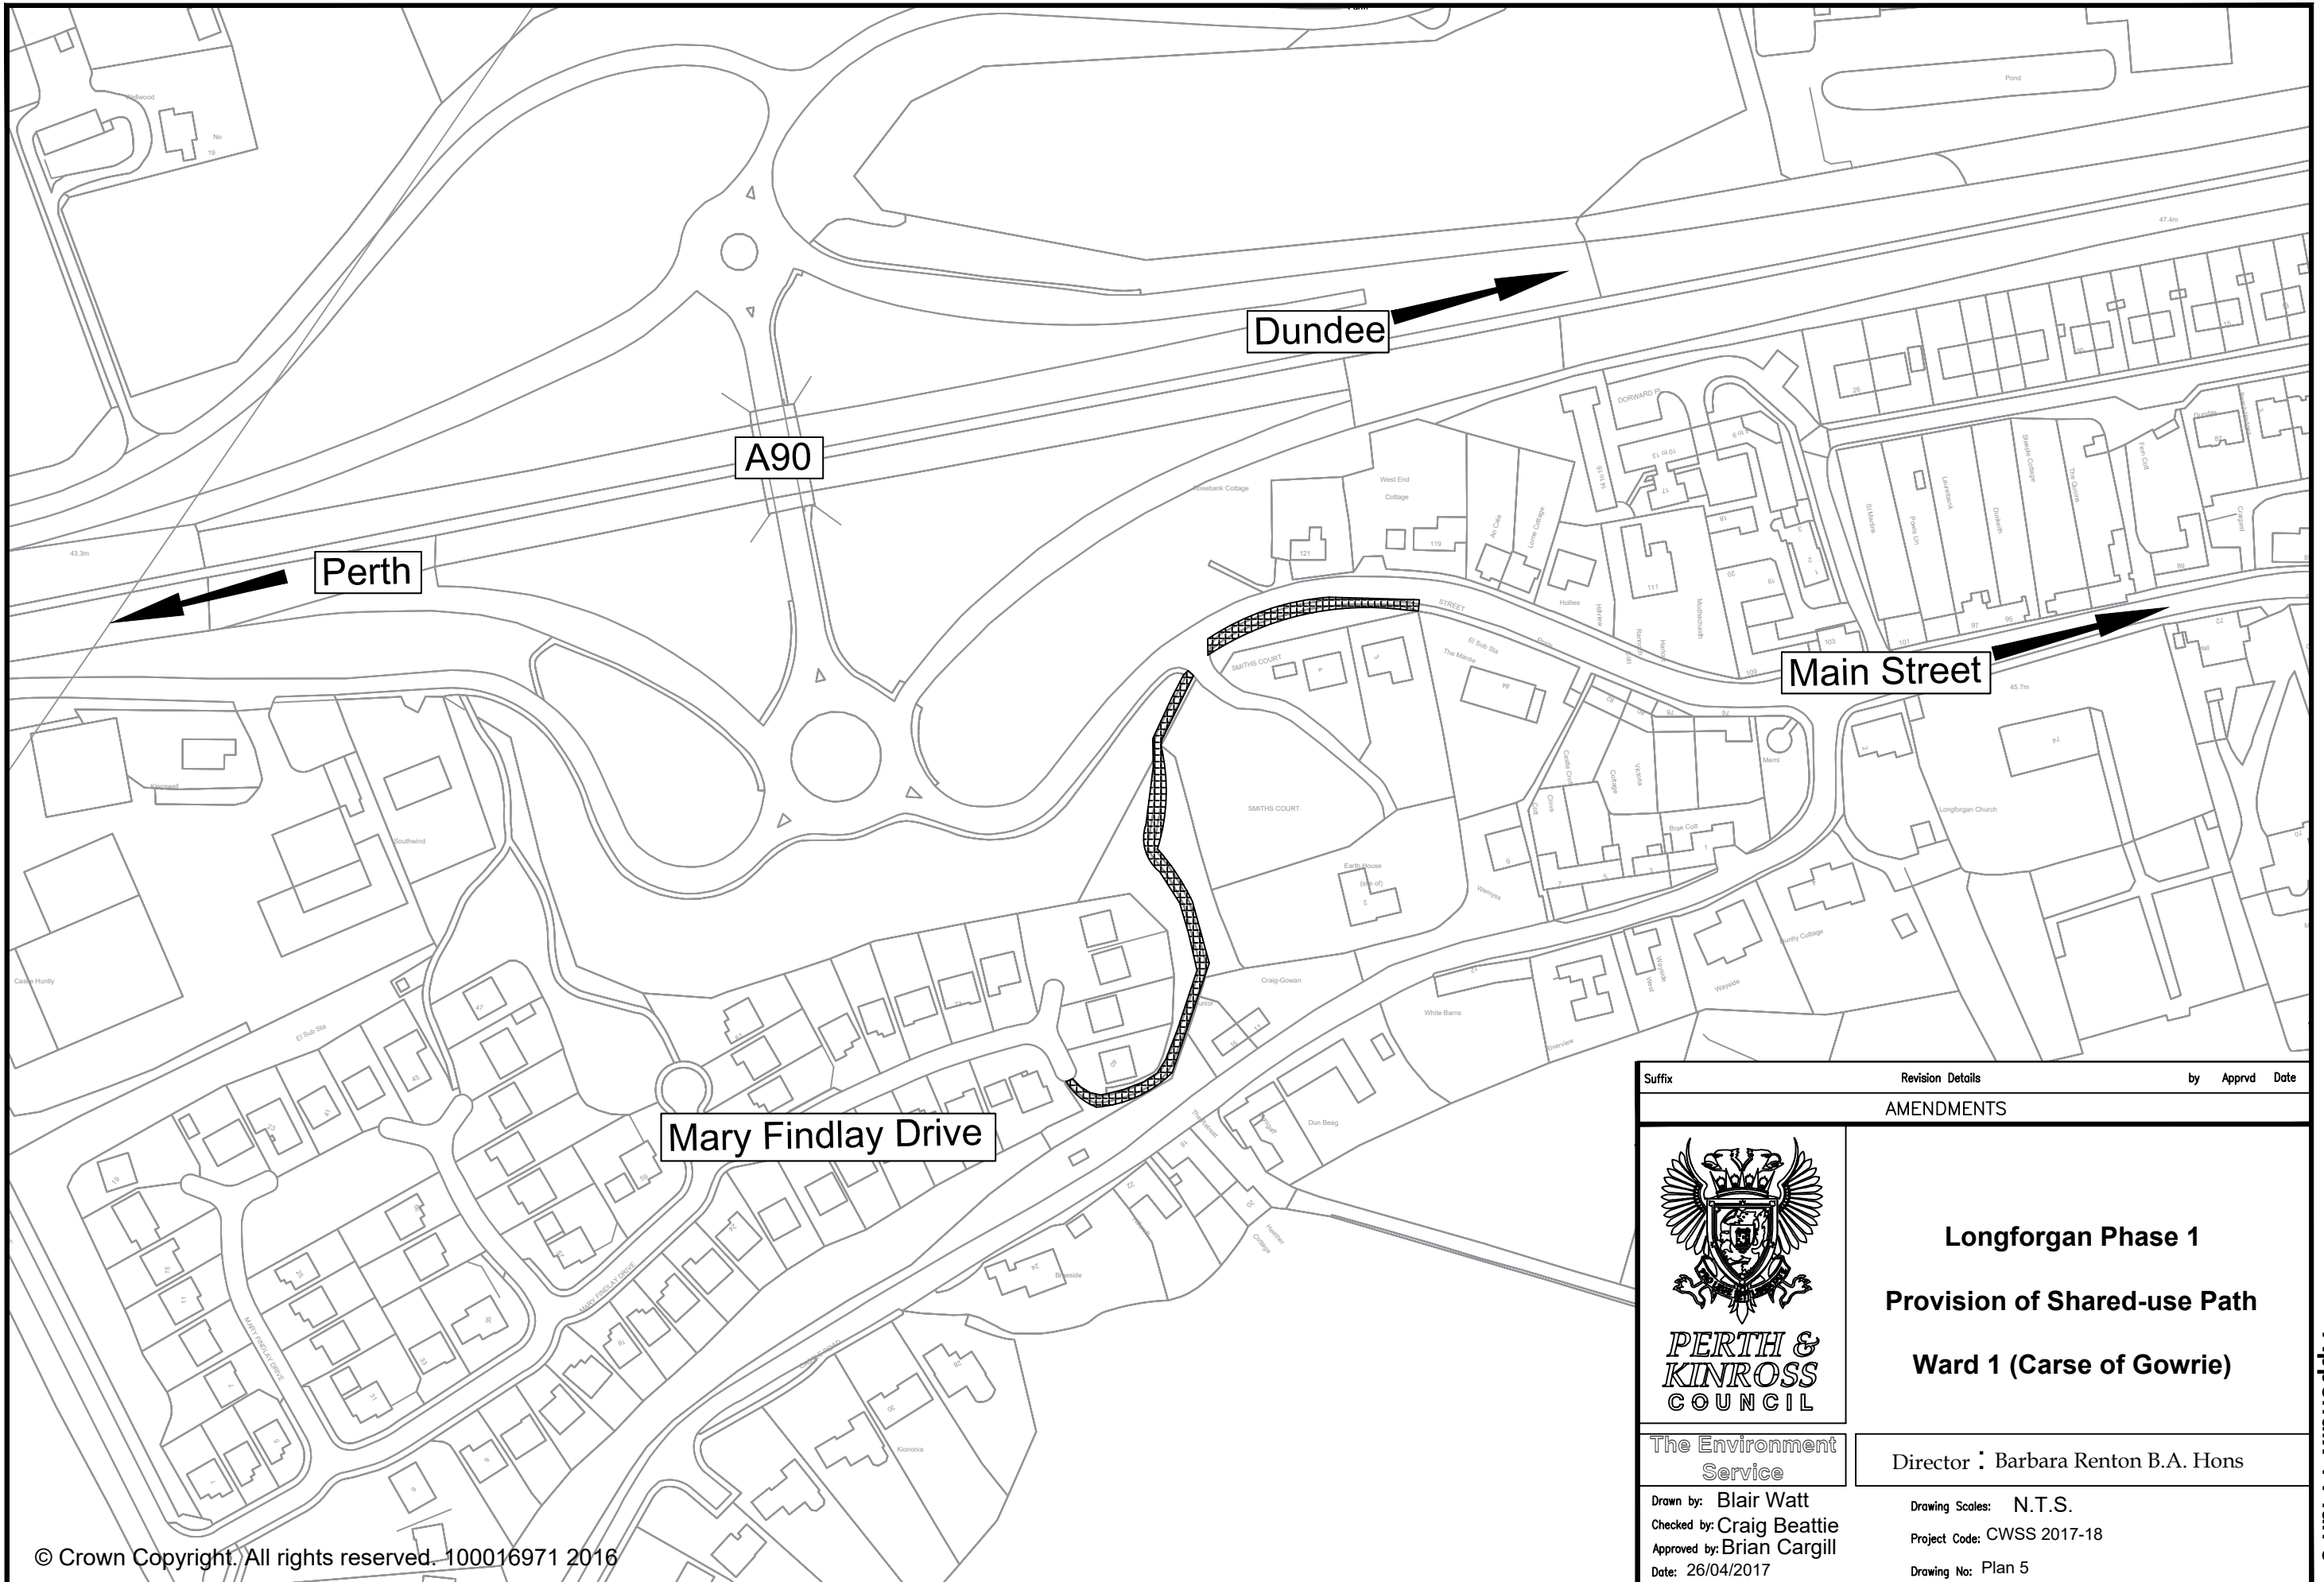


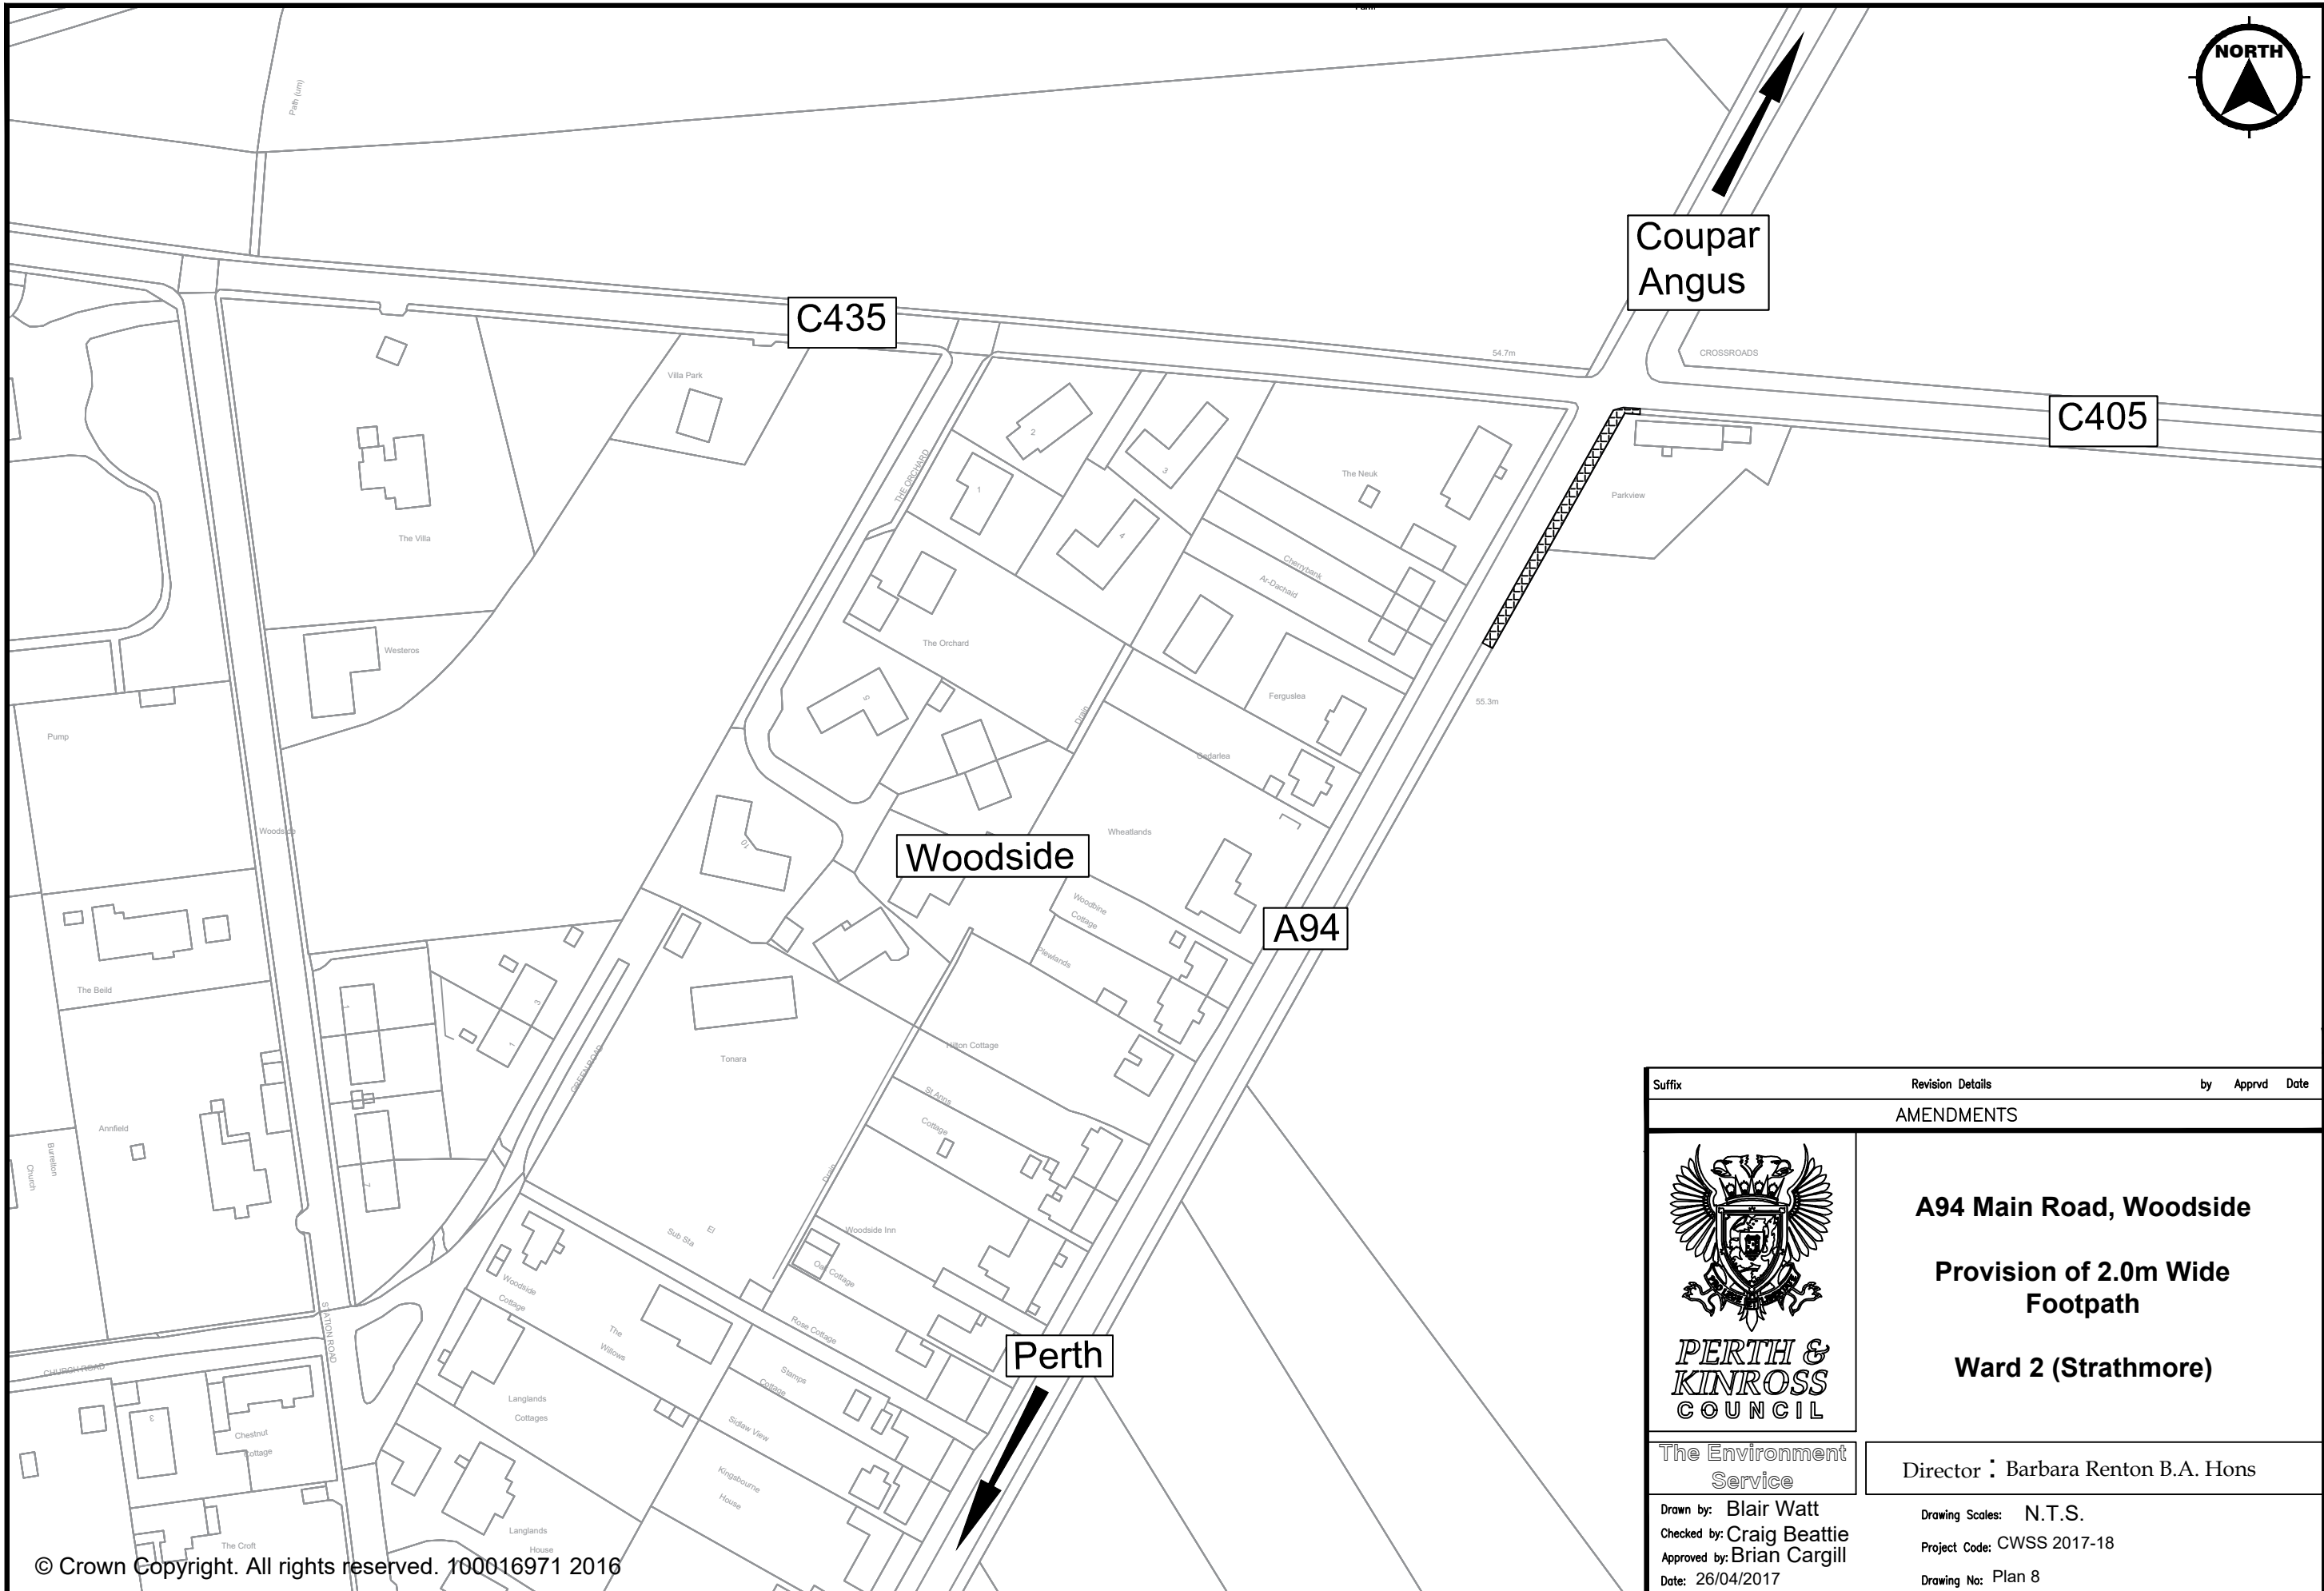
Suffix	Revision Details	by	Apprvd	Date
AMENDMENTS				
 PERTH & KINROSS COUNCIL		Longforgan Phase 1		
		Provision of Shared-use Path		
The Environment Service		Ward 1 (Carse of Gowrie)		
		Director : Barbara Renton B.A. Hons		
Drawn by: Blair Watt Checked by: Craig Beattie Approved by: Brian Cargill Date: 26/04/2017		Drawing Scales: N.T.S. Project Code: CWSS 2017-18 Drawing No: Plan 5		

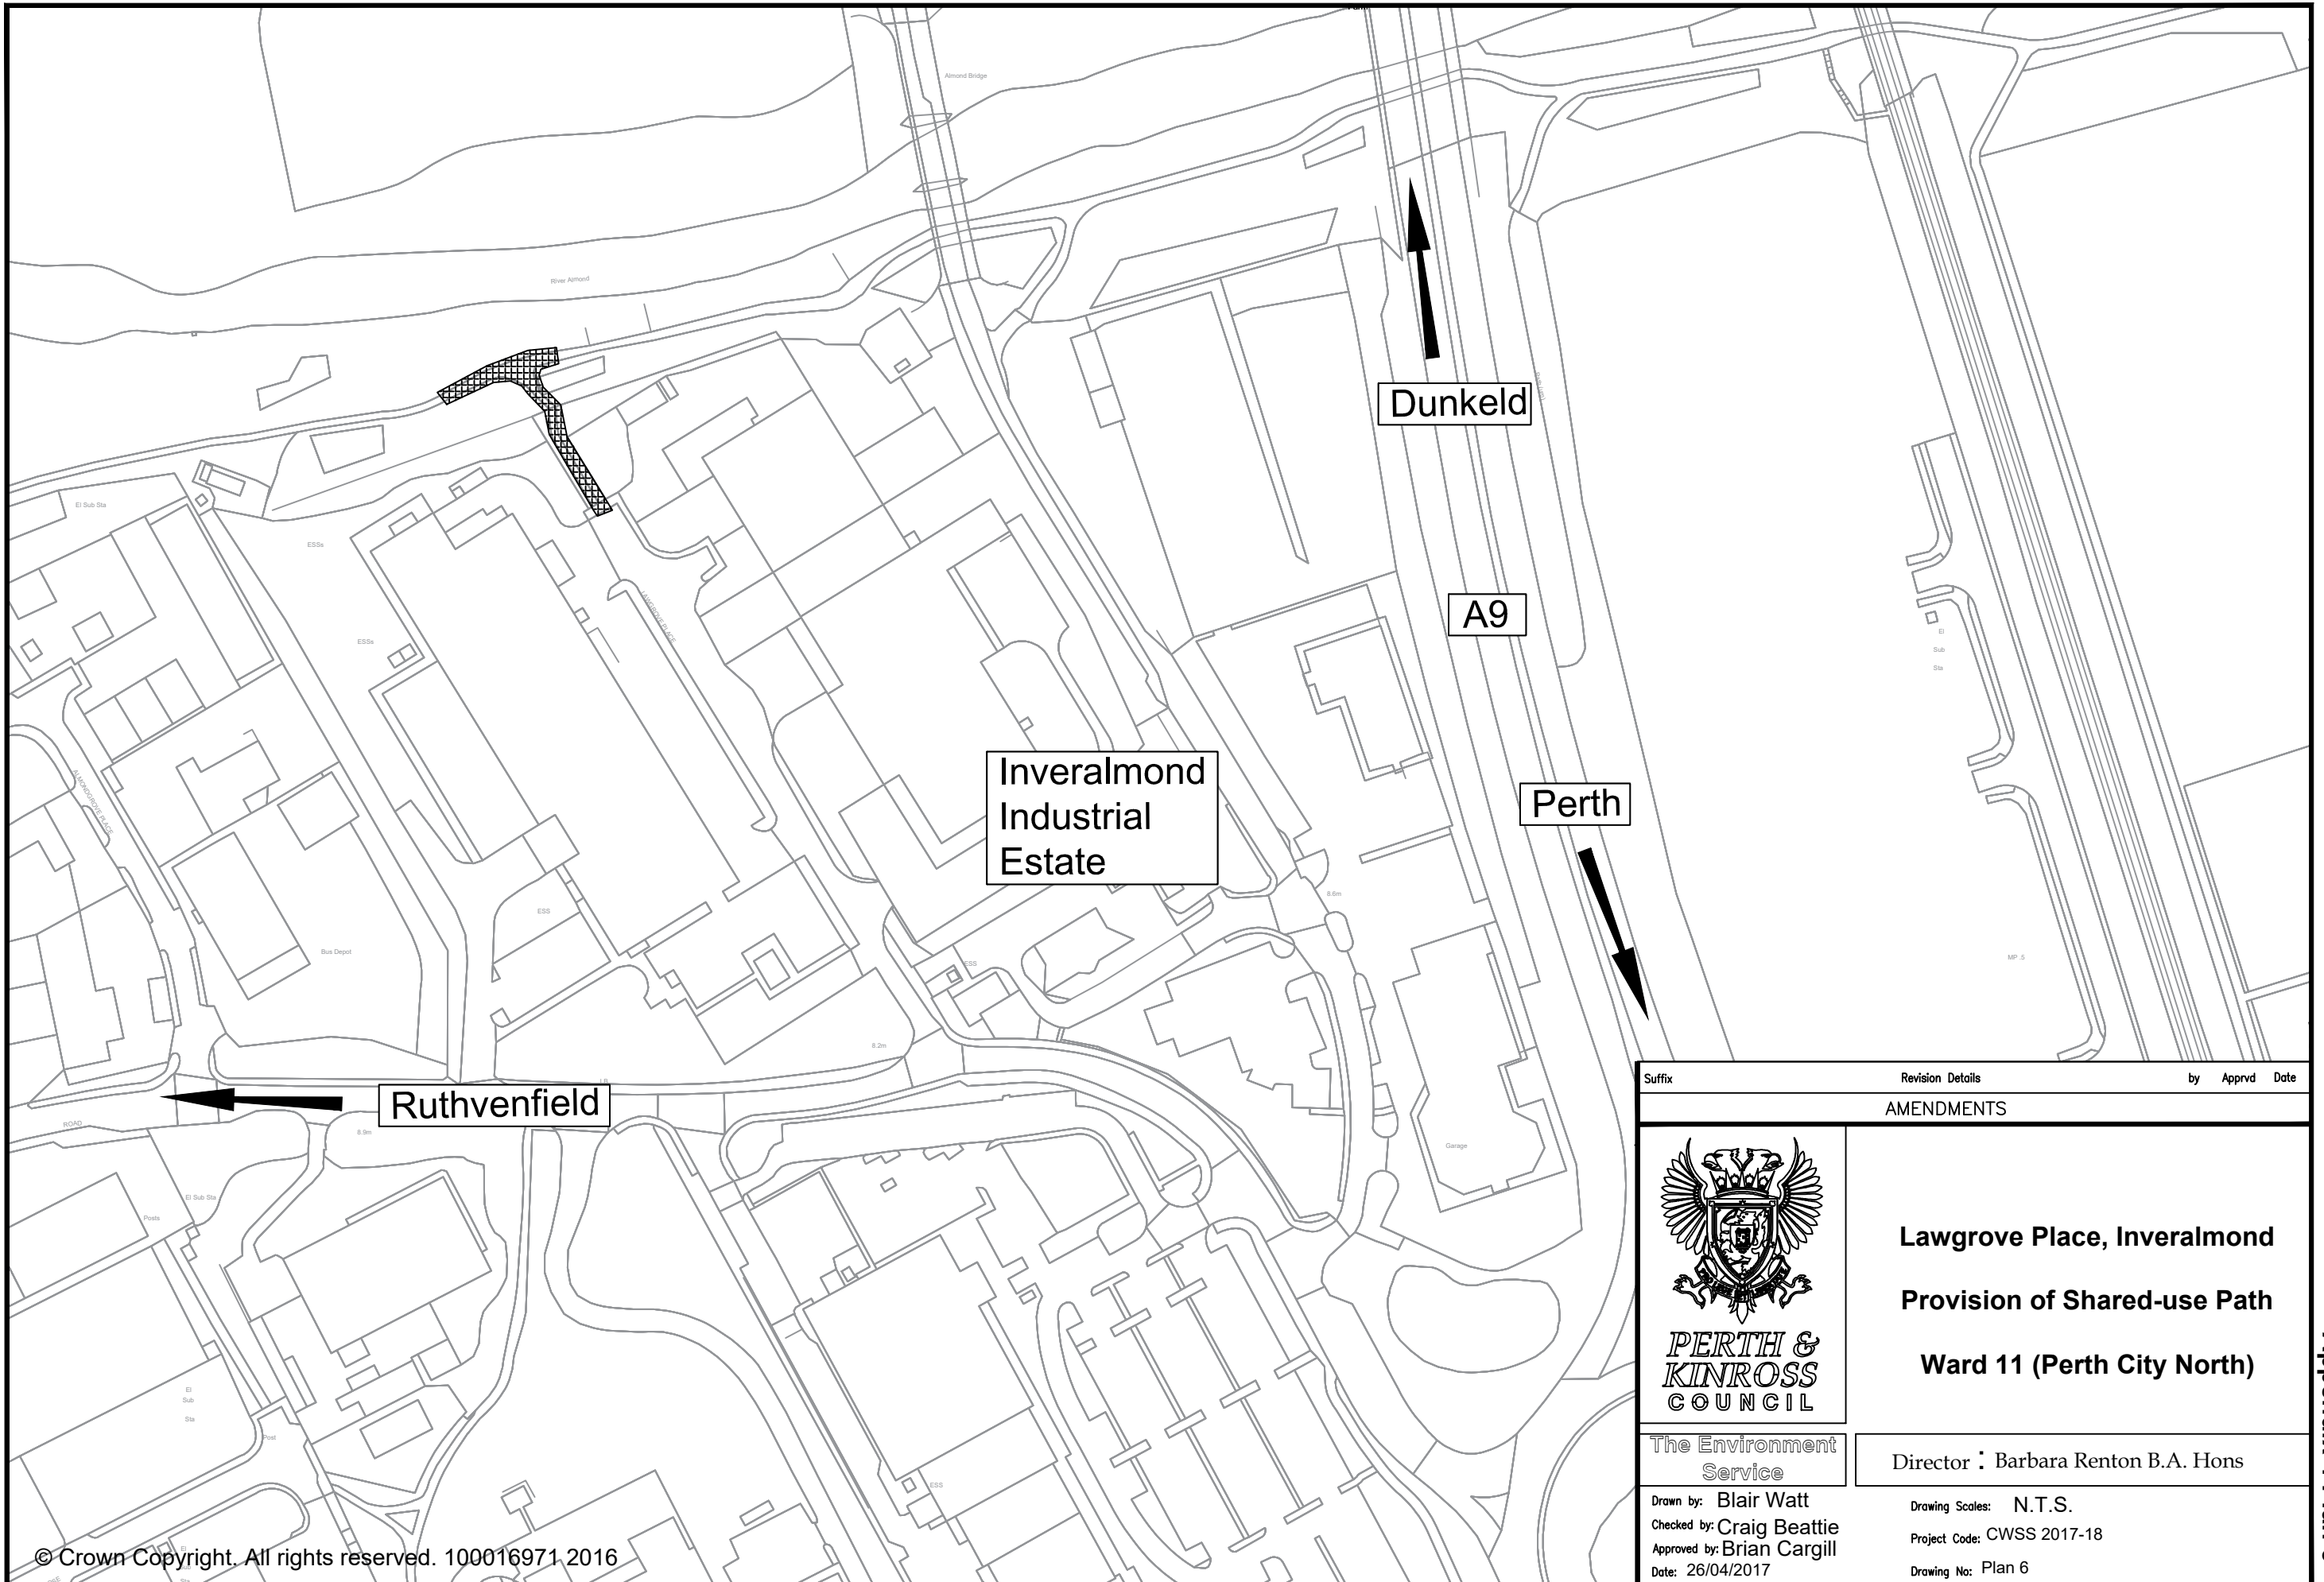


Suffix	Revision Details	by	Apprvd	Date
AMENDMENTS				
 PERTH & KINROSS COUNCIL		Lawgrove Place, Inveralmond Provision of Shared-use Path Ward 11 (Perth City North)		
		Director : Barbara Renton B.A. Hons		
The Environment Service		Drawing Scales: N.T.S. Project Code: CWSS 2017-18 Drawing No: Plan 6		
Drawn by: Blair Watt Checked by: Craig Beattie Approved by: Brian Cargill Date: 26/04/2017				




Suffix	Revision Details	by	Apprvd	Date
AMENDMENTS				
 PERTH & KINROSS COUNCIL		Marshall Way, Luncarty		
		Provision of 2.5m Wide Shared-use Path		
The Environment Service		Ward 5 (Strathtay)		
		Director : Barbara Renton B.A. Hons		
Drawn by: Blair Watt Checked by: Craig Beattie Approved by: Brian Cargill Date: 26/04/2017		Drawing Scales: N.T.S. Project Code: CWSS 2017-18 Drawing No: Plan 7		




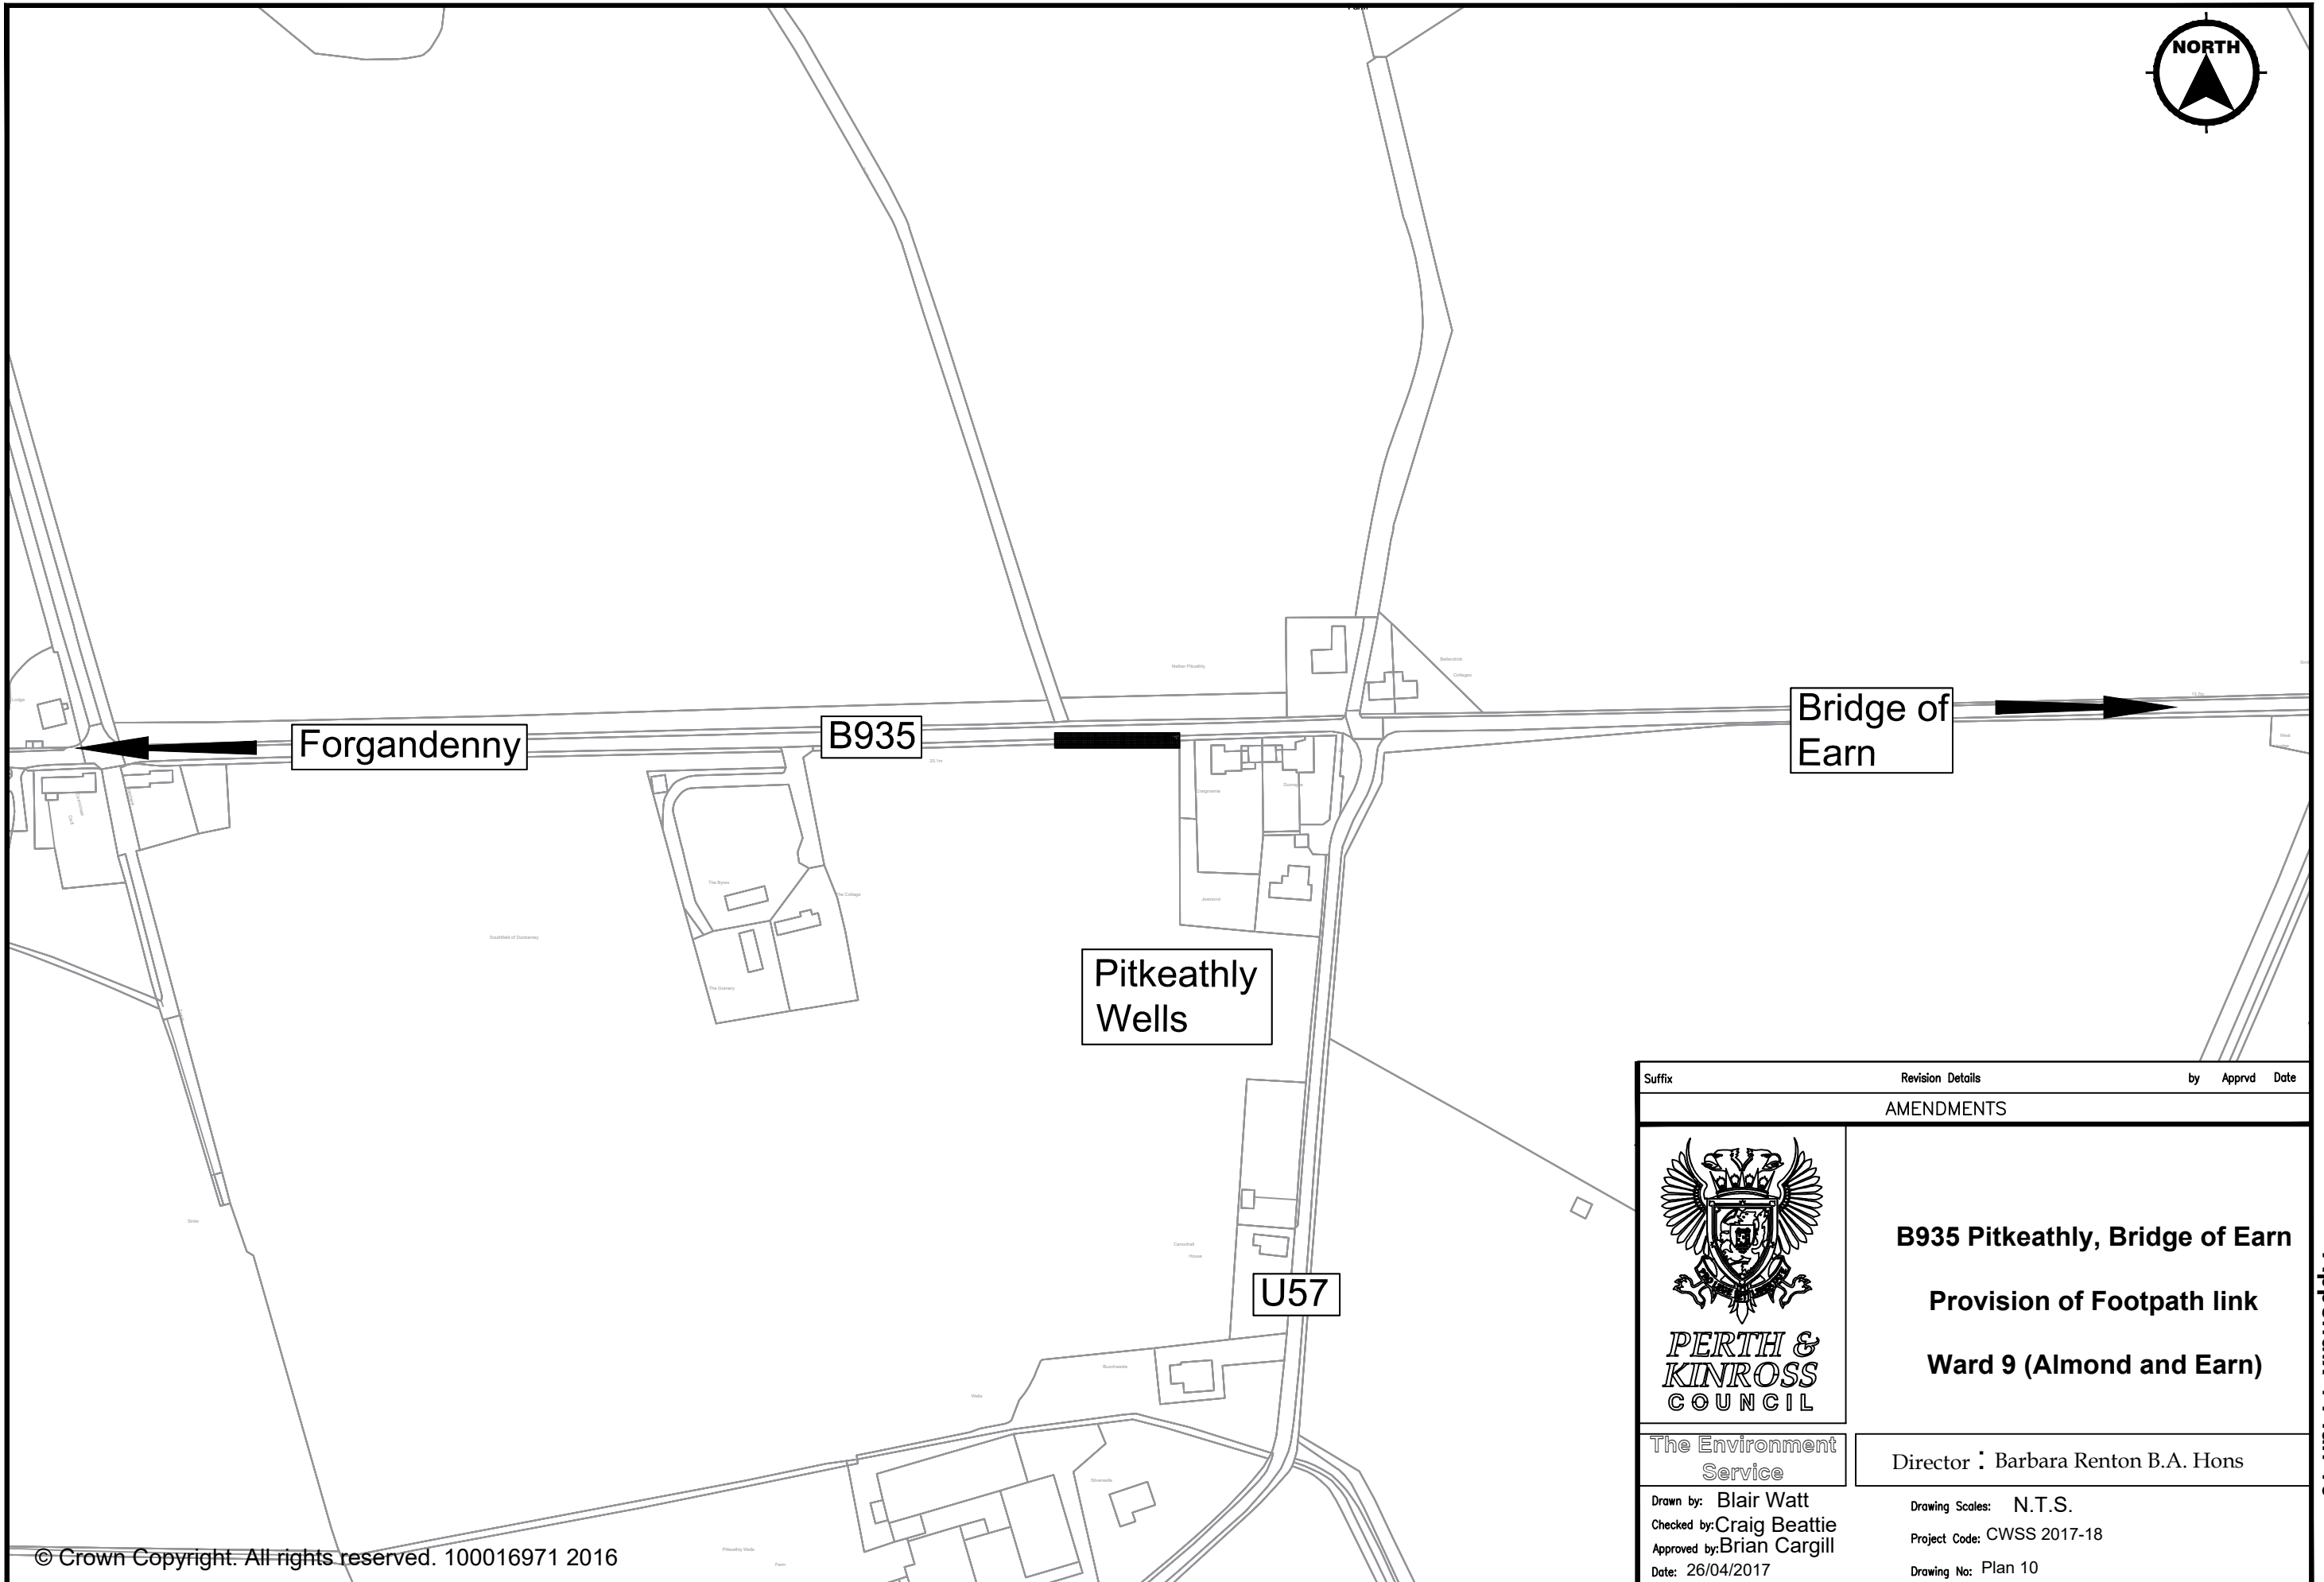
© Crown Copyright. All rights reserved. 100016971 2016


Suffix	Revision Details	by	Apprvd	Date
AMENDMENTS				
 PERTH & KINROSS COUNCIL		A94 Main Road, Woodside Provision of 2.0m Wide Footpath Ward 2 (Strathmore)		
		Director : Barbara Renton B.A. Hons		
The Environment Service		Drawing Scales: N.T.S. Project Code: CWSS 2017-18 Drawing No: Plan 8		
Drawn by: Blair Watt Checked by: Craig Beattie Approved by: Brian Cargill Date: 26/04/2017				

Appendix 4 Plan 8

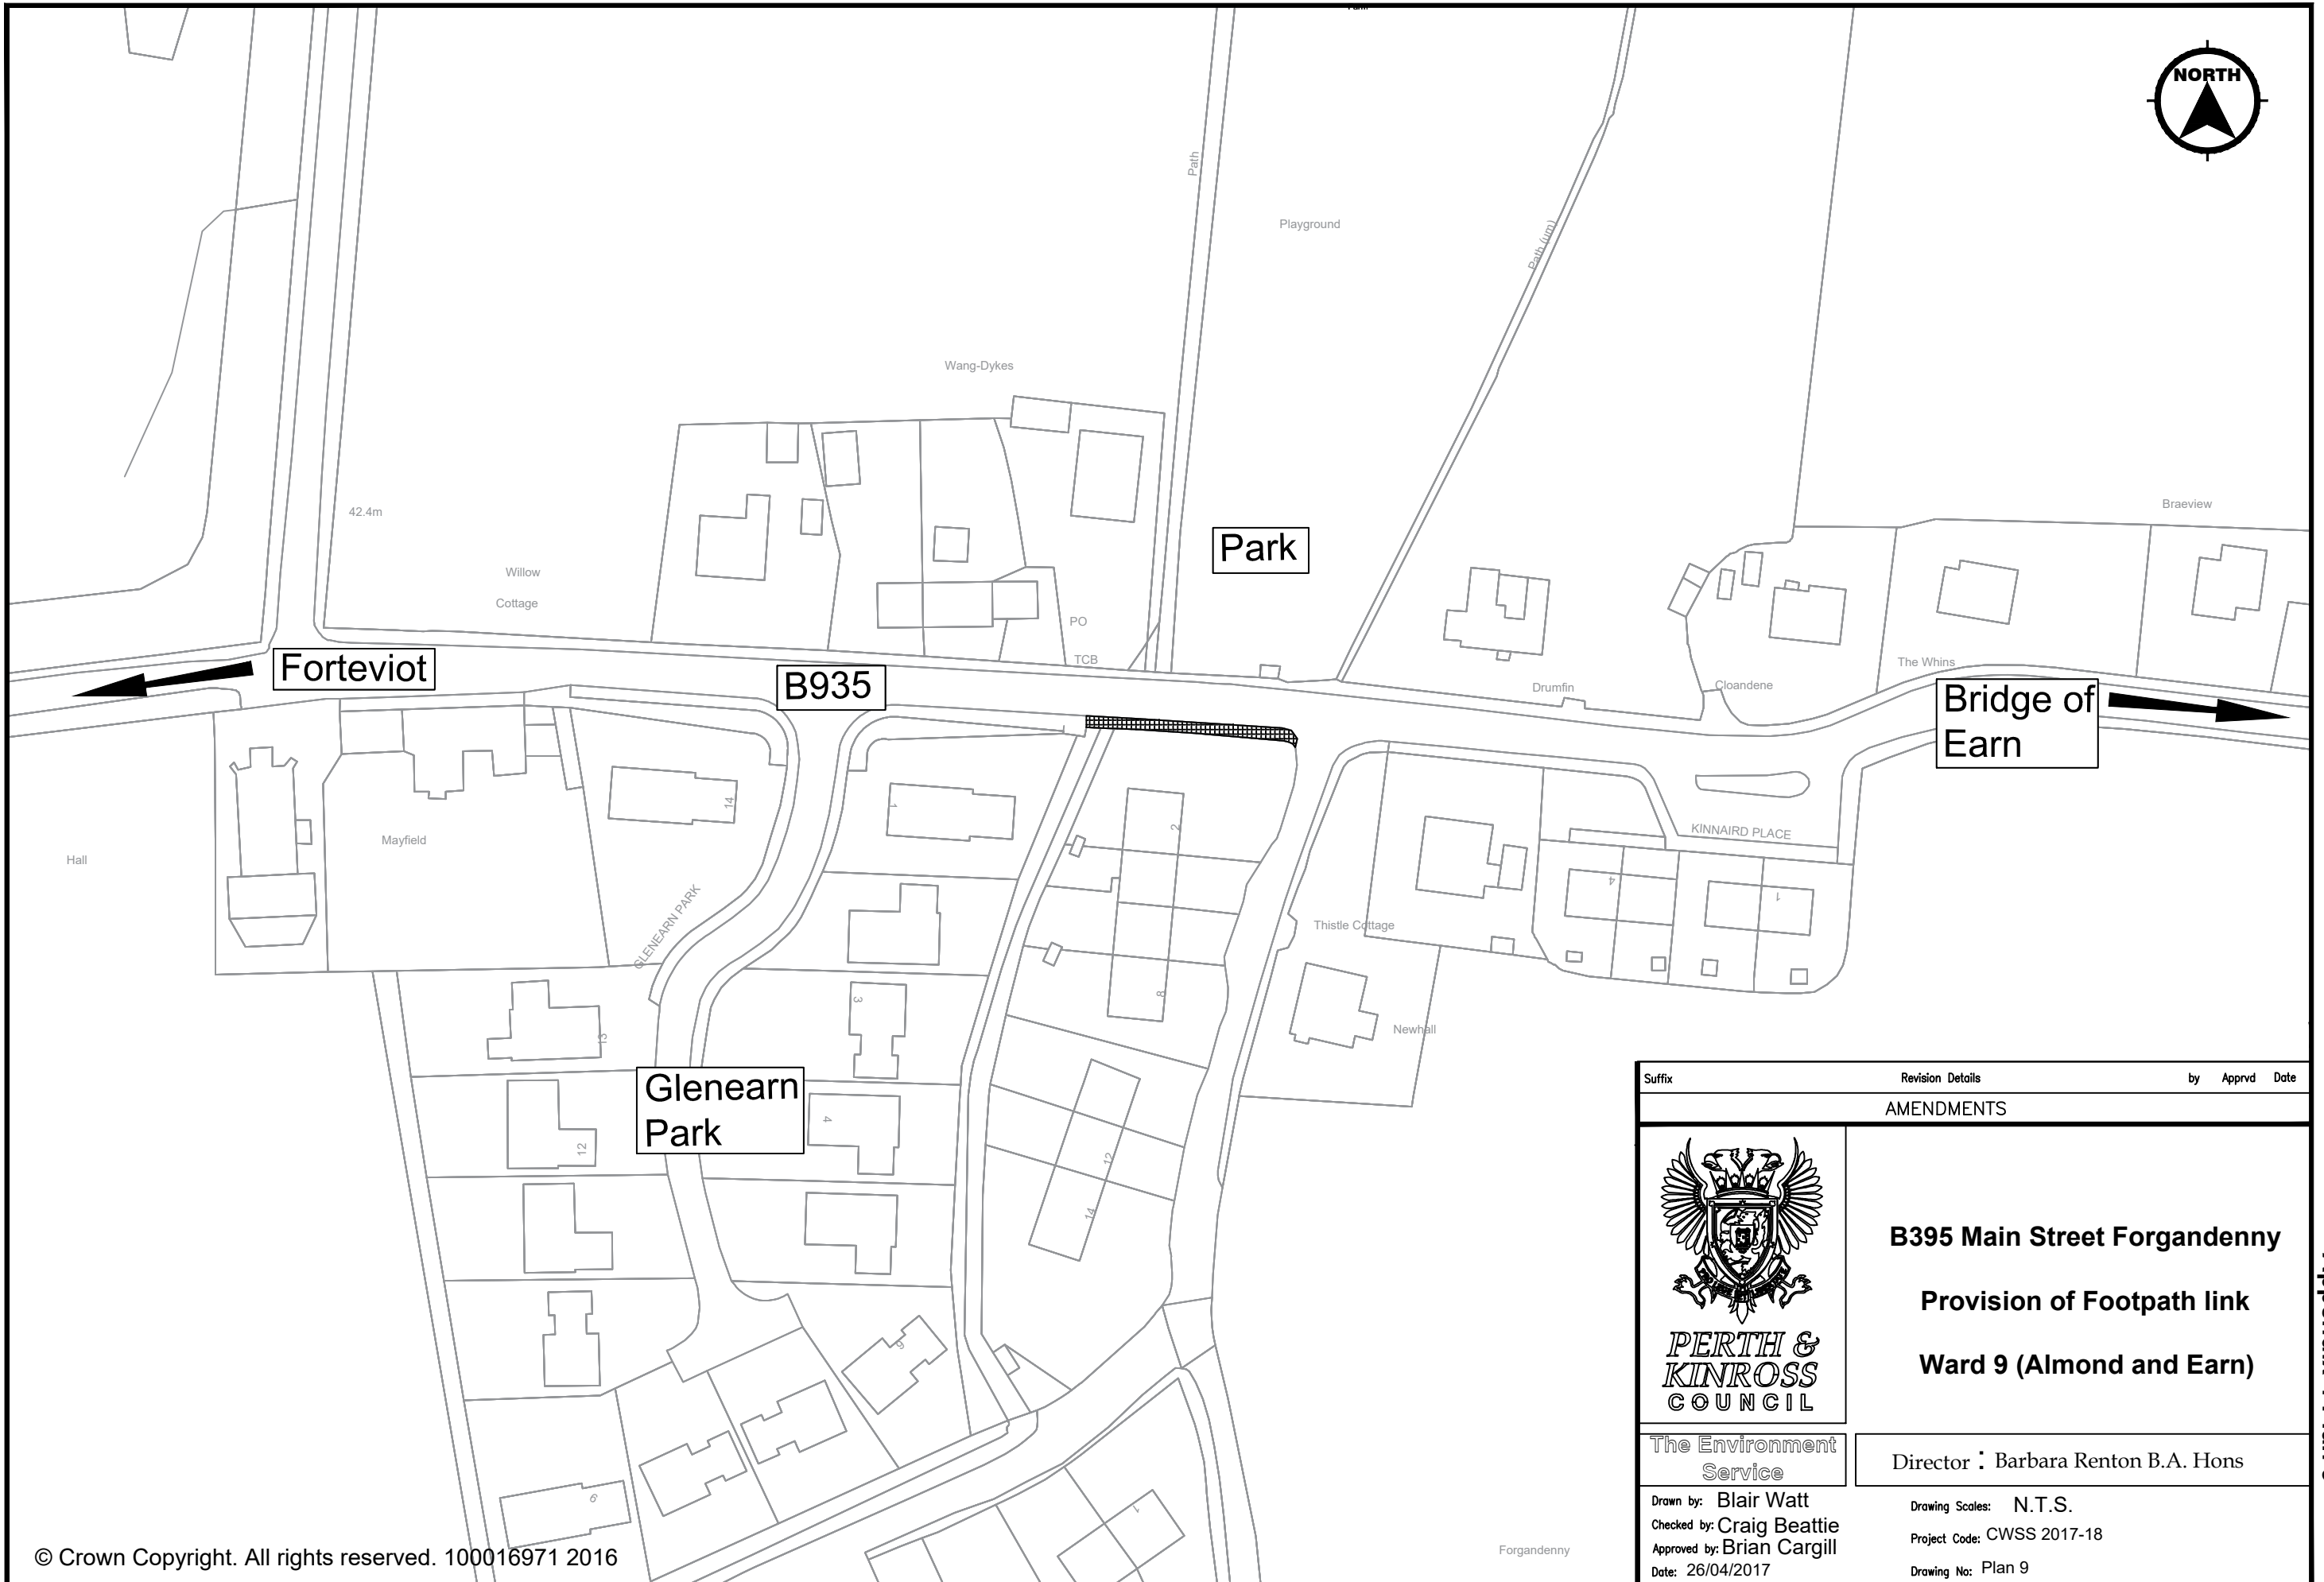

Suffix	Revision Details	by	Apprvd	Date
AMENDMENTS				
 PERTH & KINROSS COUNCIL		B395 Main Street Forgandenny		
		Provision of Footpath link		
The Environment Service		Ward 9 (Almond and Earn)		
		Director : Barbara Renton B.A. Hons		
Drawn by: Blair Watt Checked by: Craig Beattie Approved by: Brian Cargill Date: 26/04/2017		Drawing Scales: N.T.S. Project Code: CWSS 2017-18 Drawing No: Plan 9		



Suffix	Revision Details	by	Apprvd	Date
AMENDMENTS				
 PERTH & KINROSS COUNCIL		B935 Pitkeathly, Bridge of Earn Provision of Footpath link Ward 9 (Almond and Earn)		
		Director : Barbara Renton B.A. Hons		
The Environment Service		Drawing Scales: N.T.S. Project Code: CWSS 2017-18 Drawing No: Plan 10		
Drawn by: Blair Watt Checked by: Craig Beattie Approved by: Brian Cargill Date: 26/04/2017				