



Kinfauns

Dundee


← Perth

P


West Lodge
Kinfauns

U82

KEY:
 SHARED CYCLE/PEDESTRIAN FOOTWAY (PROPOSED)
 A90 BETWEEN ST MADDOES AND PERTH



P

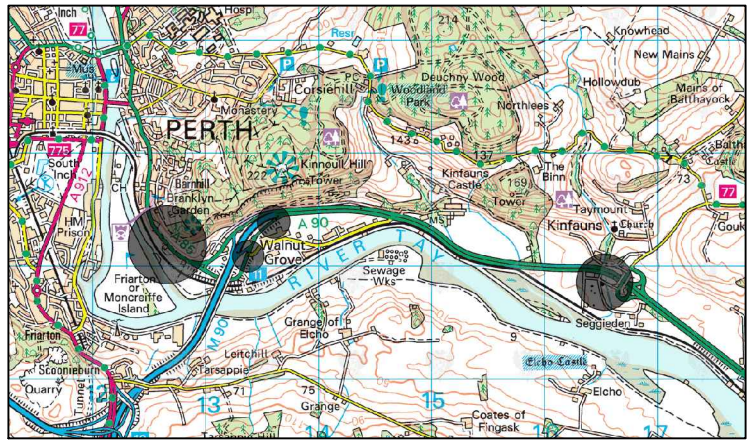

Suffix	Revision Details	by	Appr'd	Date
--------	------------------	----	--------	------

AMENDMENTS



PERTH & KINROSS COUNCIL
 (VARIOUS FOOTWAYS)
 (RE-DETERMINATION OF
 MEANS OF EXERCISE
 OF PUBLIC
 RIGHTS OF PASSAGE)
 ORDER 201X.

The Environment
Service

Director : Barbara Renton B.A. Hons

Drawn by: D DUNCAN
 Checked by: D McKEOWN
 Approved by: B CARGILL
 Date: 26/09/2016

Drawing Scale: N.T.S.
 Project Code: Redetermination Cycle routes 2017
 Drawing No: PLAN 1