


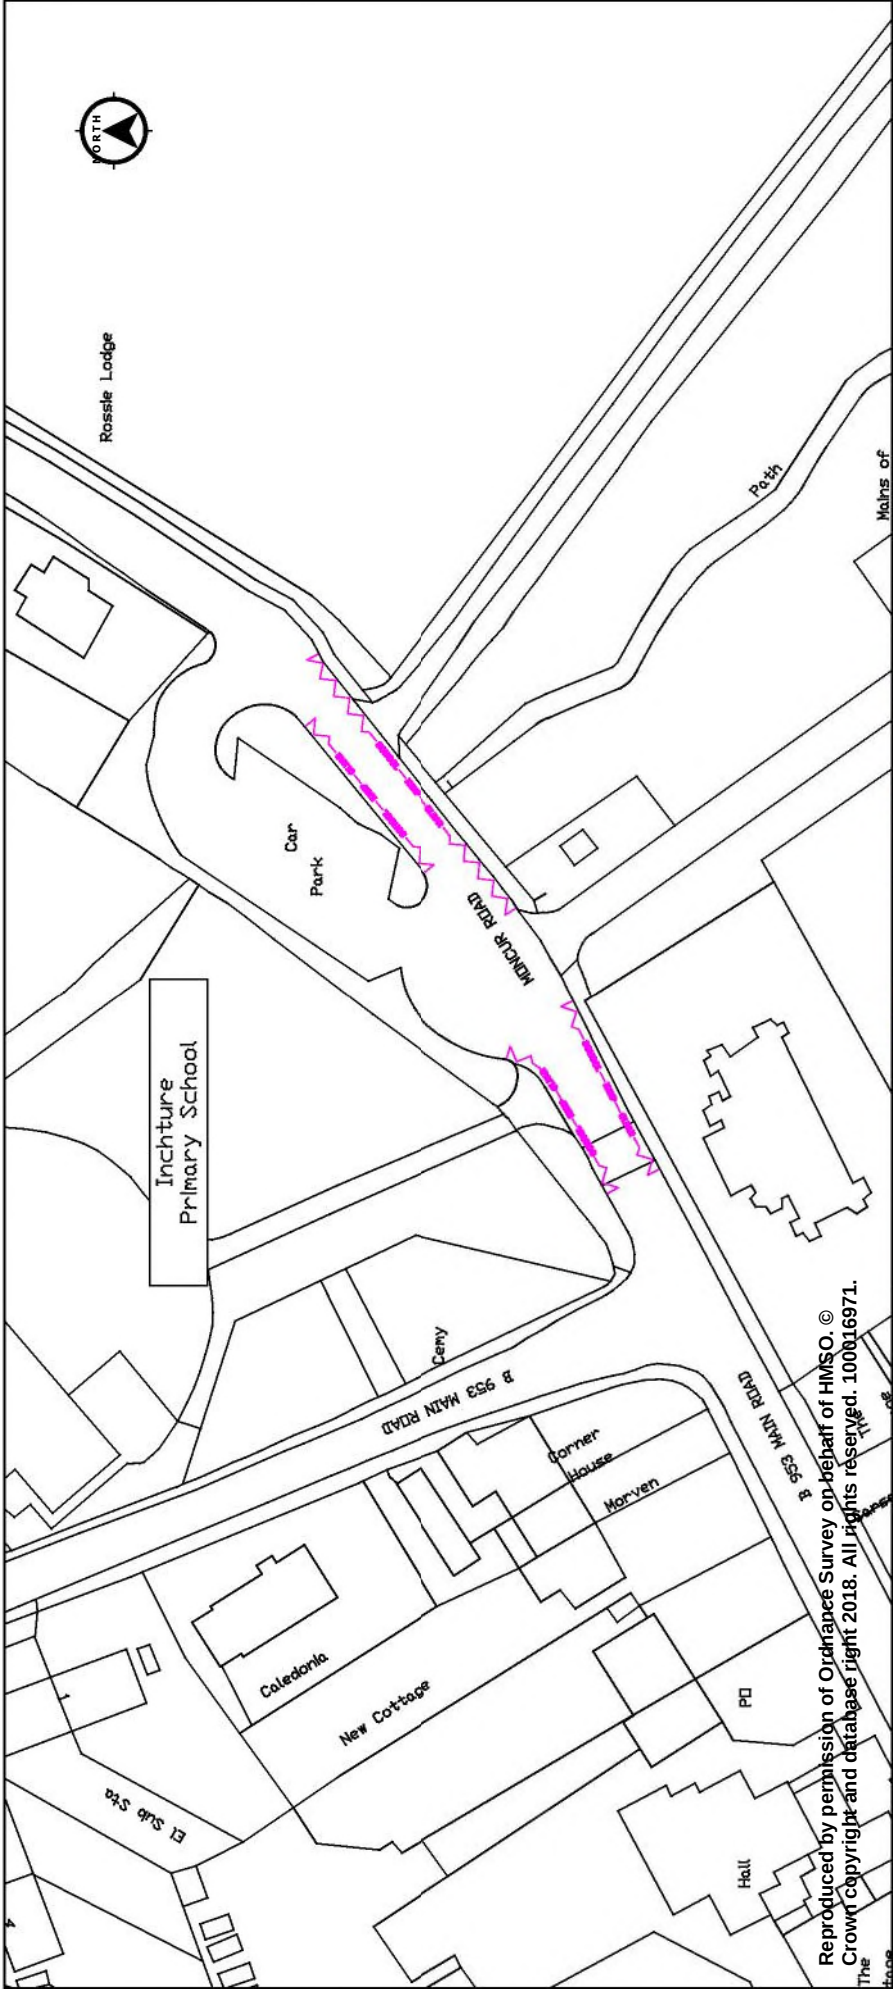

Reproduced by permission of Ordnance Survey on behalf of HMSO. ©  
The Crown copyright and database right 2018. All rights reserved. 100016971.

**Legend**

Proposed School Keep Clear Restriction

| Revisions  | Details | By | Appr'd | Date |
|------------|---------|----|--------|------|
| AMENDMENTS |         |    |        |      |

**PERTH & KINROSS COUNCIL**

**Proposed School Keep Clear Restriction**

Mancur Road, Inchture

**Housing & Environment**

Executive Director - B.Renton BA Hons

Drawn by: NTS  
Checked by: 謝家樂  
Approved by: 謝家樂  
Date: 18/06/2018

Project Code: 謝家樂  
Drawing No: 謝家樂-02