


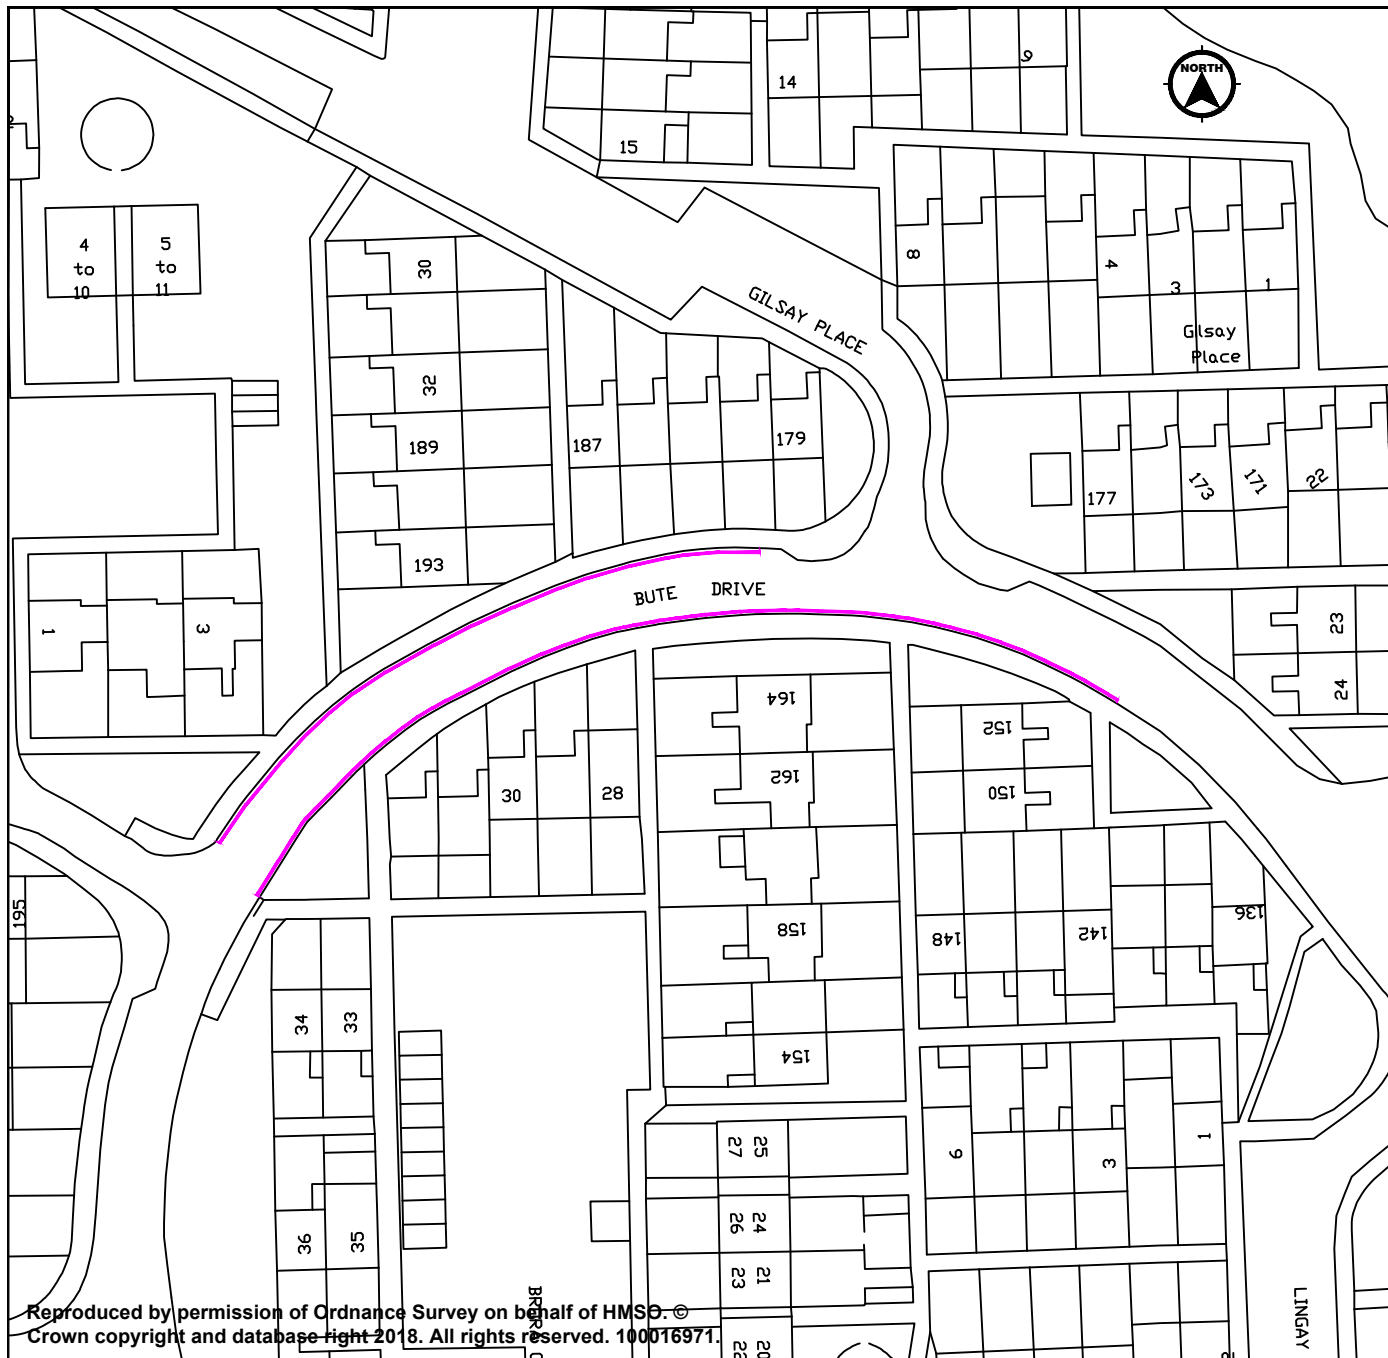

Legend

Proposed No Waiting At Any Time Restriction

Reproduced by permission of Ordnance Survey on behalf of HMSO. © Crown copyright and database right 2018. All rights reserved. 100016971.

Suffix	Revision Details	by	Appr'd	Date
AMENDMENTS				
Proposed Introduction of No Waiting At Any Time Restriction Bute Drive, Perth Appendix 1				
		Executive Director - B.Renton BA Hons		
Drawn by: C BEATTIE Checked by: D MCKEDOWN Approved by: B CARGILL Date: 12/03/2018		Drawing Scale: NTS Project Code: **** Drawing No: Plan-1		