



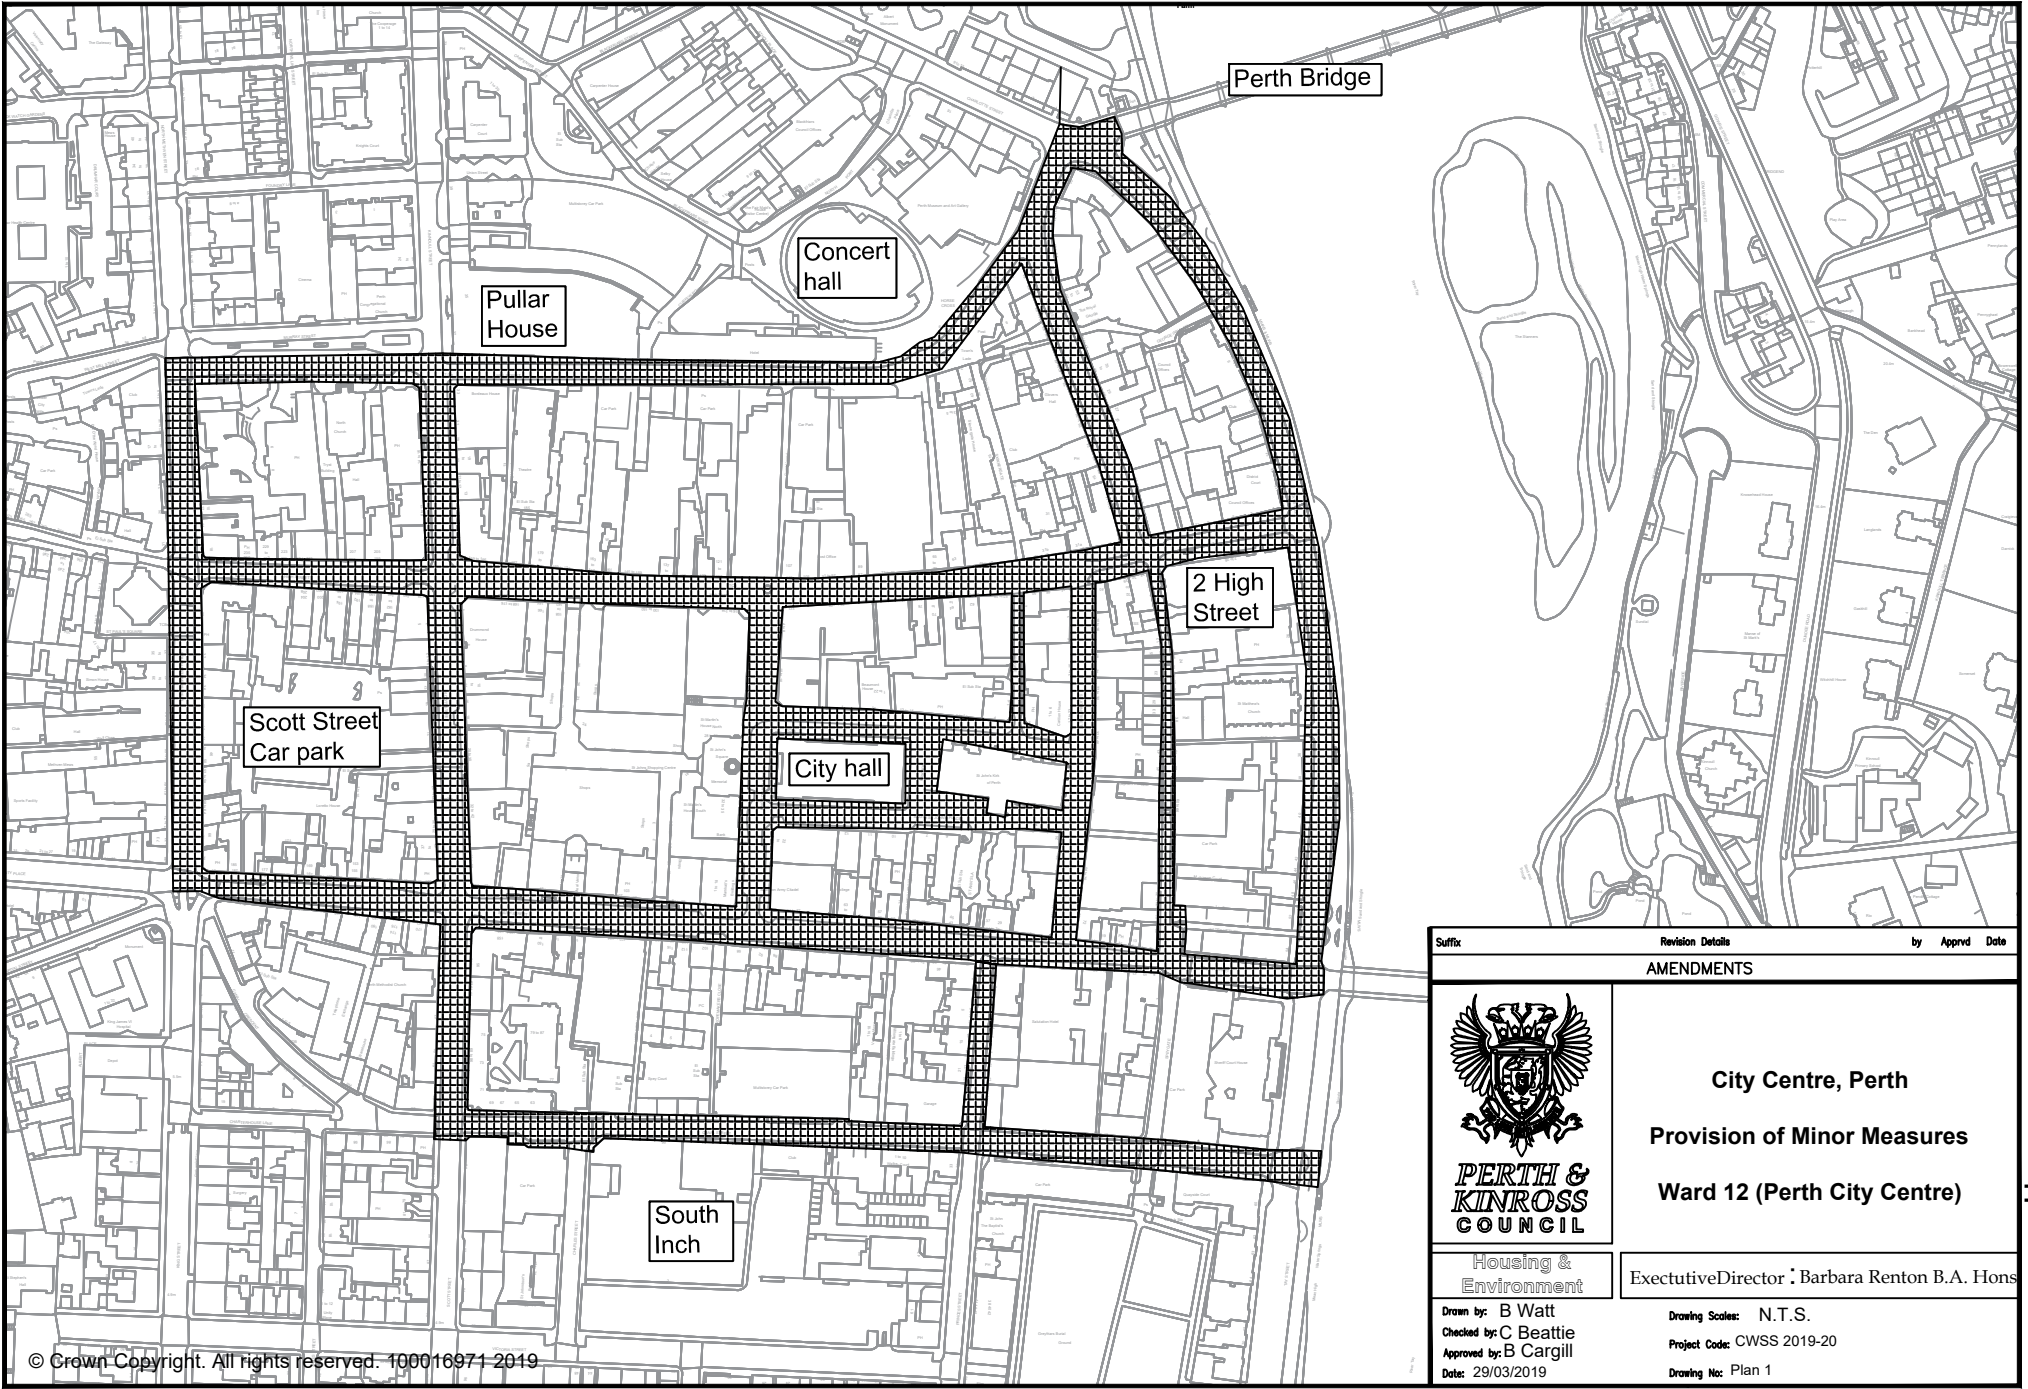

Suffix		Revision Details		by		Appr'd		Date	
AMENDMENTS									
 PERTH & KINROSS COUNCIL		City Centre, Perth							
		Provision of Minor Measures							
		Ward 12 (Perth City Centre)							
Housing & Environment		Executive Director, Barbara Renton B.A. Hons							
Drawn by: B Watt		Drawing Scale: N.T.S.							
Checked by: C Beattie		Project Code: CWSS 2019-20							
Approved by: B Cargill		Drawing No: Plan 1							
Date: 29/03/2019									

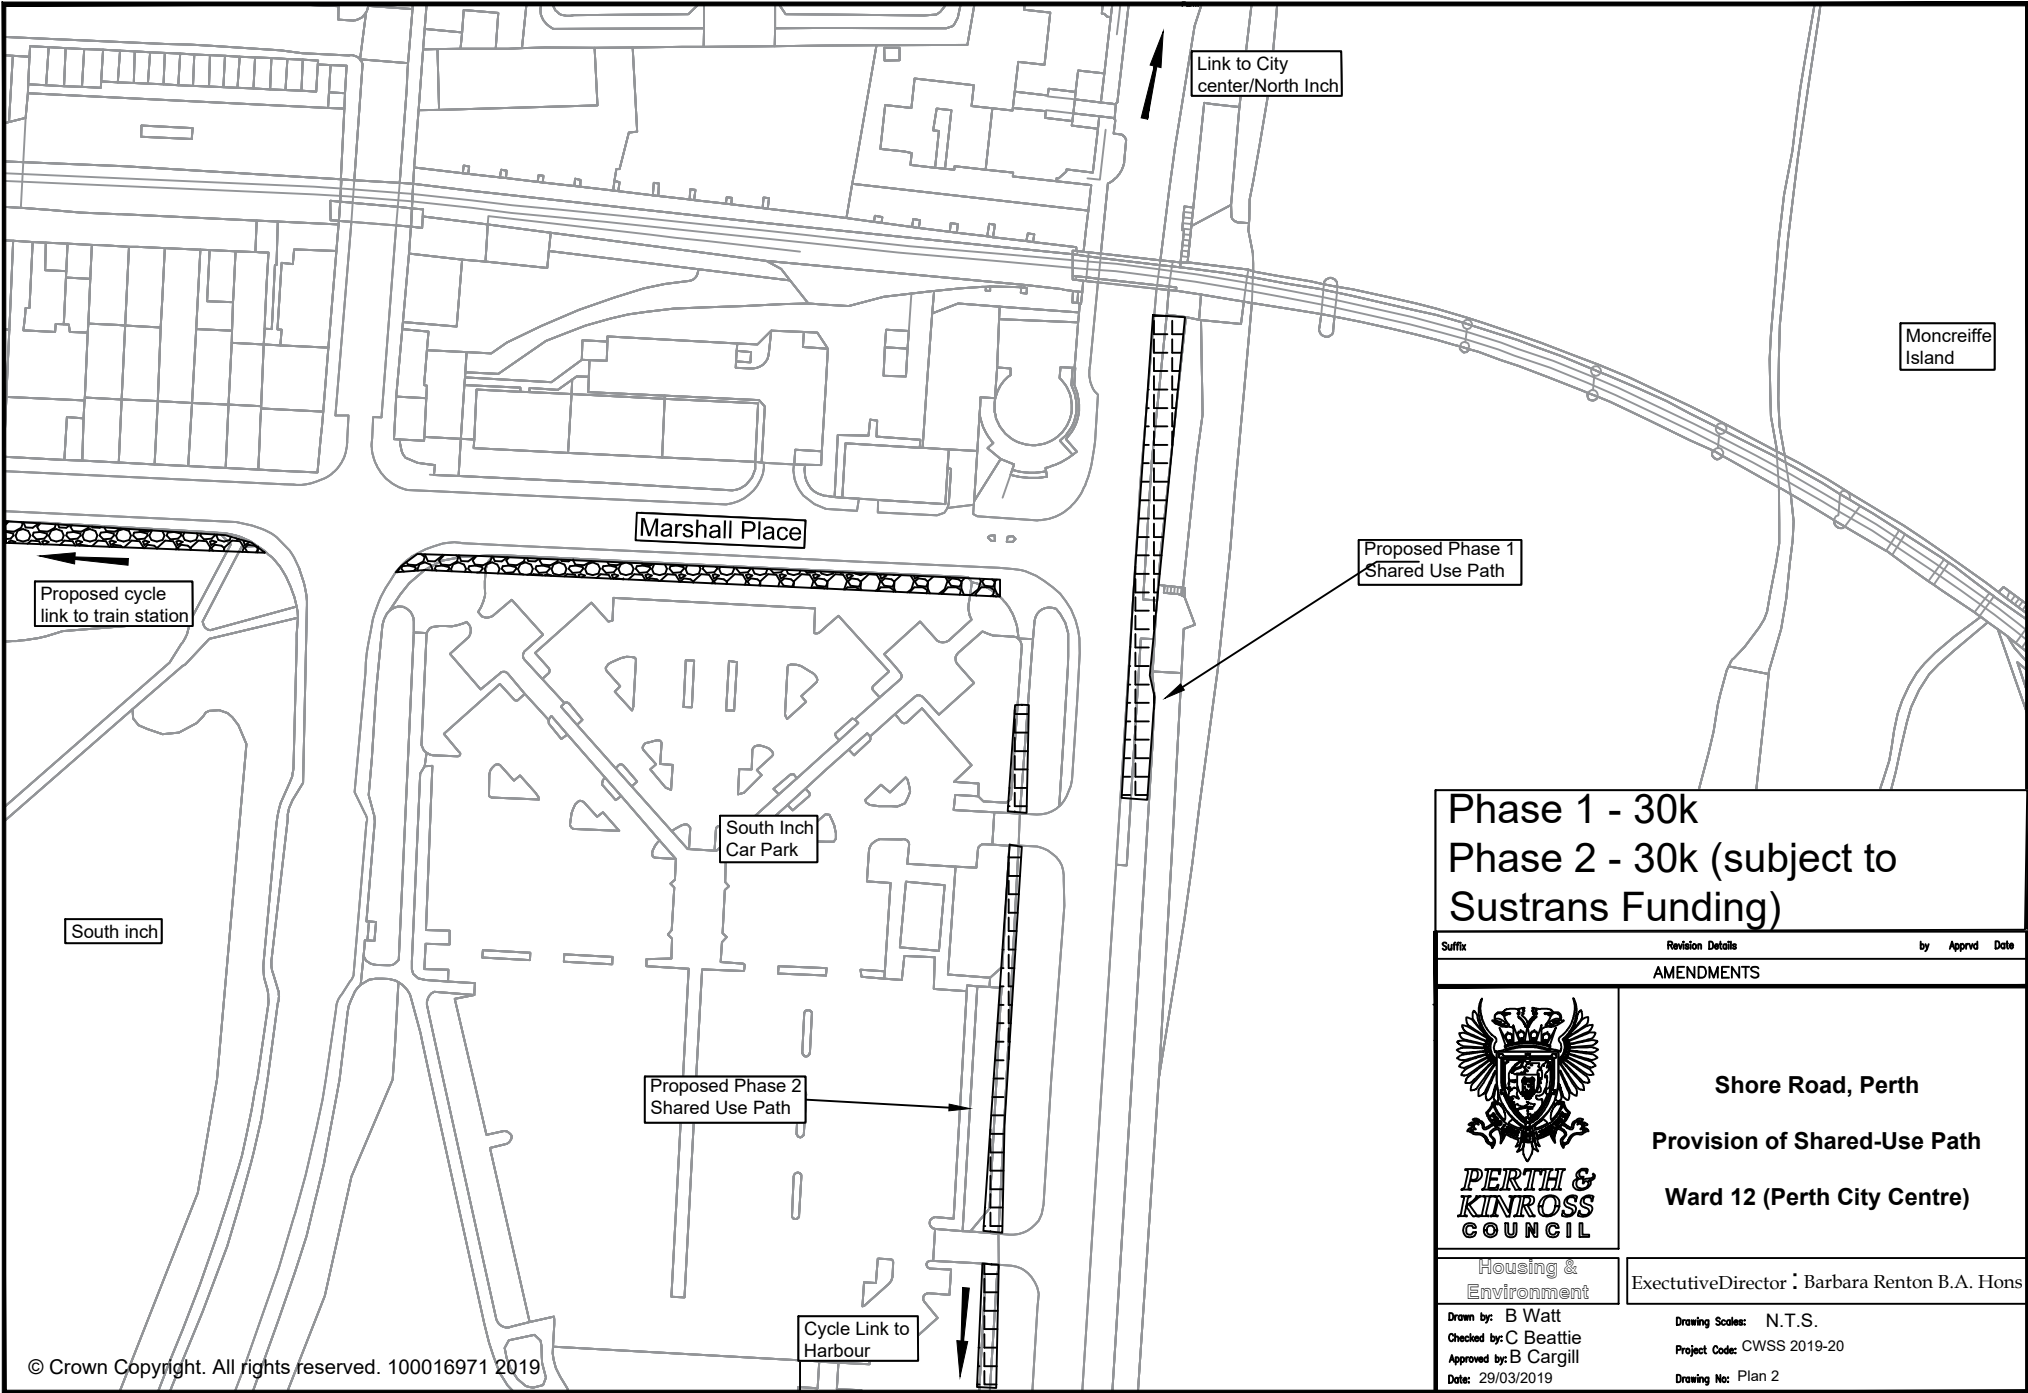

Phase 1 - 30k
Phase 2 - 30k (subject to
Sustrans Funding)

Suffix	Revision Details	by	Apprvd	Date
AMENDMENTS				




Shore Road, Perth
Provision of Shared-Use Path
Ward 12 (Perth City Centre)

Housing &
Environment


ExectutiveDirector : Barbara Renton B.A. Hons

Drawn by: B Watt
Checked by: C Beattie
Approved by: B Cargill
Date: 29/03/2019


Drawing Scales: N.T.S.
Project Code: CWSS 2019-20
Drawing No: Plan 2

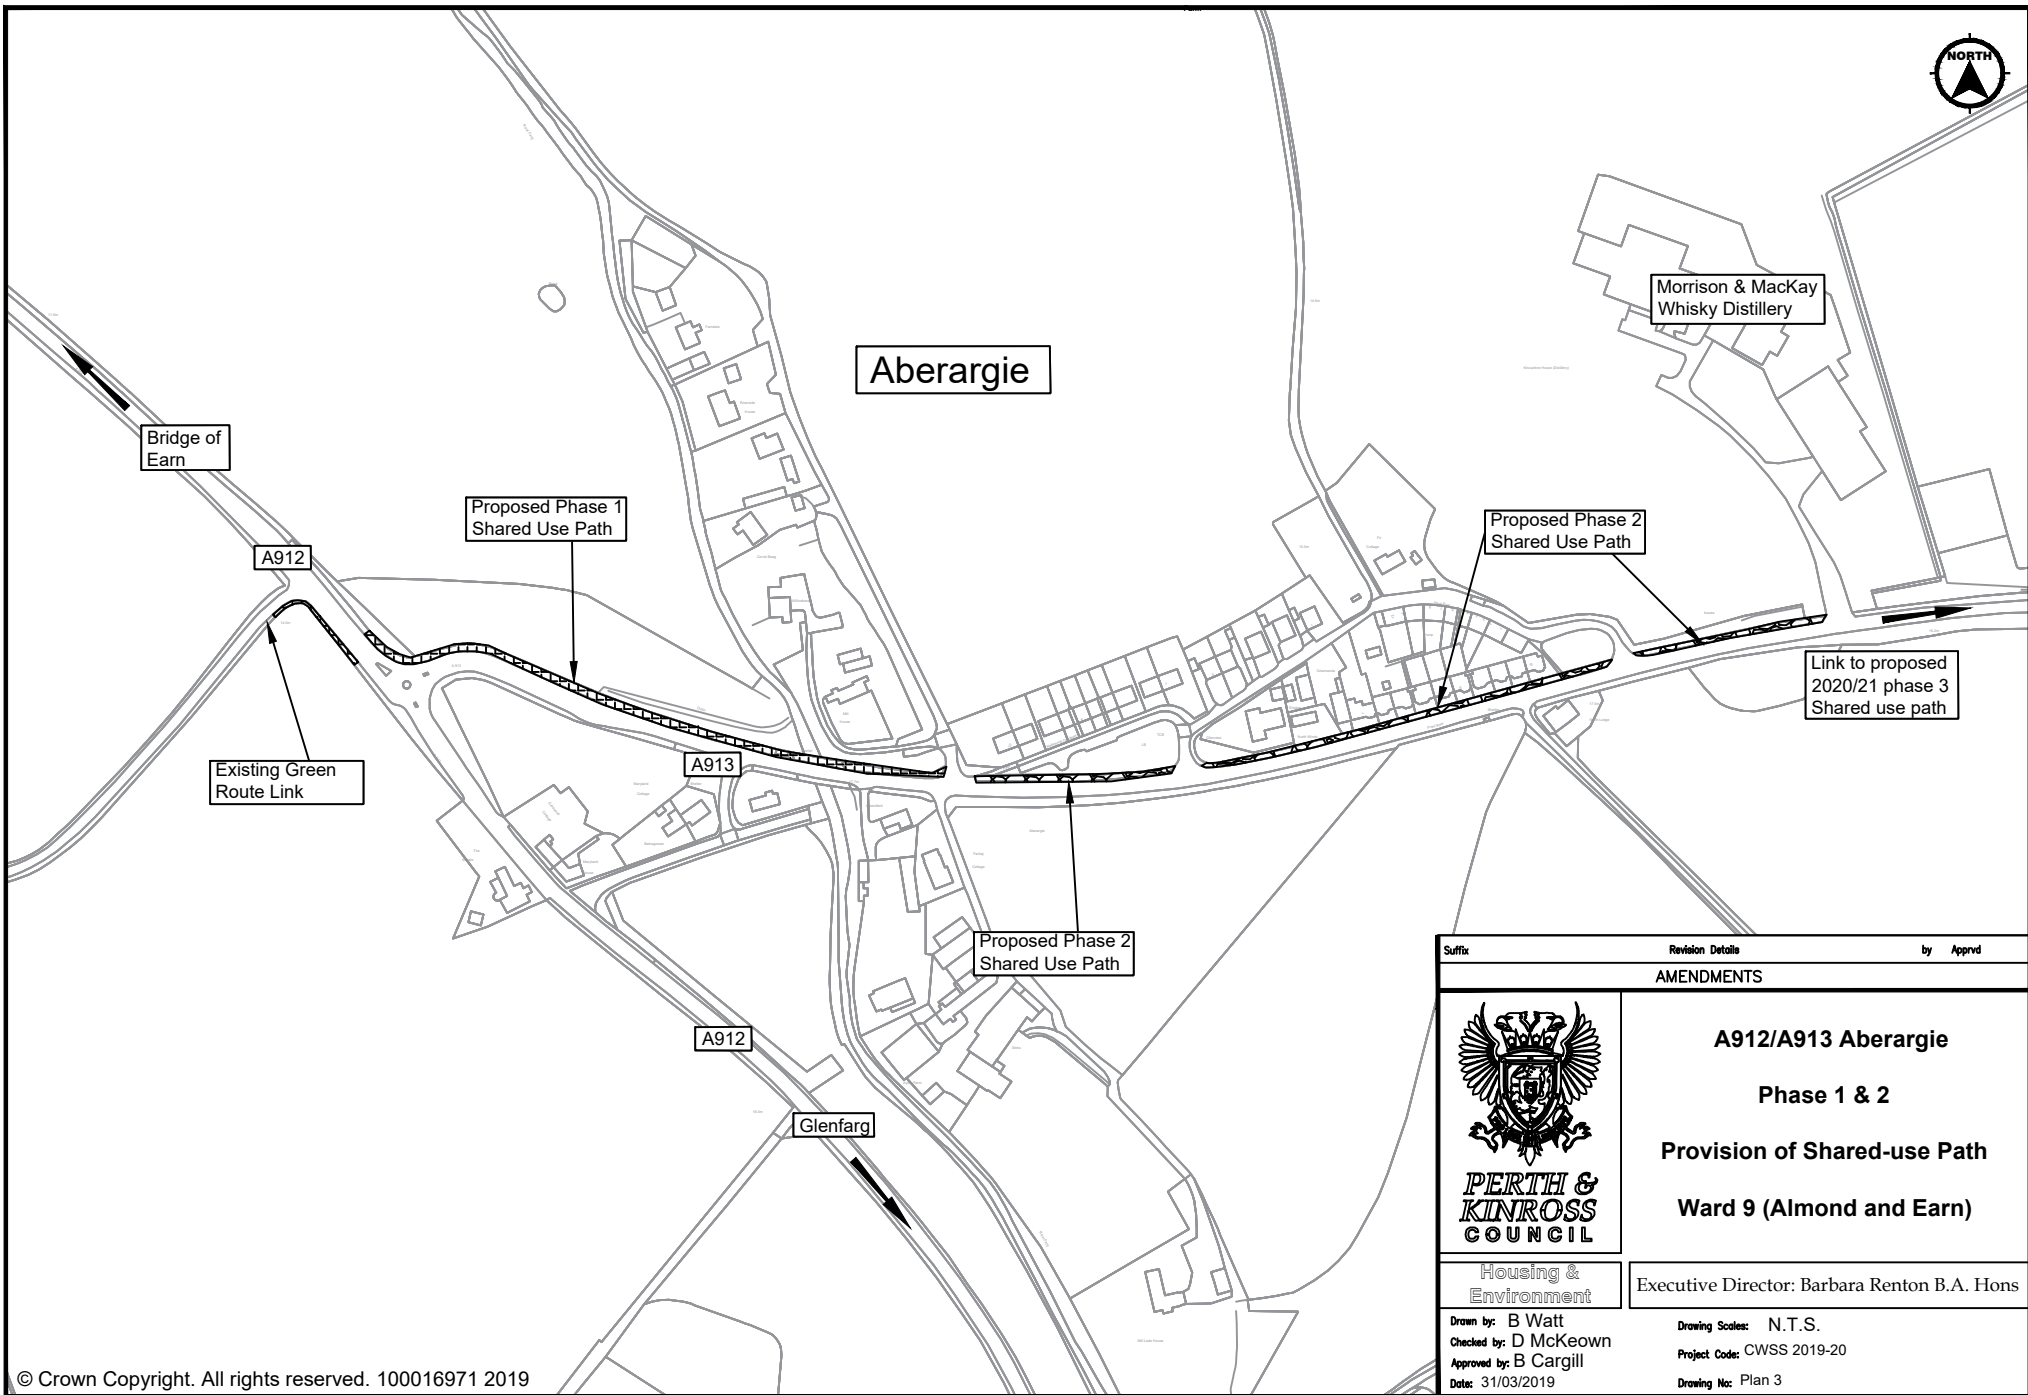


Suffix	Revision Details	by	Approved
AMENDMENTS			
A912/A913 Aberargie			
Phase 1 & 2			
Provision of Shared-use Path			
Ward 9 (Almond and Earn)			
 PERTH & KINROSS COUNCIL		Executive Director: Barbara Renton B.A. Hons	
Housing & Environment Drawn by: B Watt Checked by: D McKeown Approved by: B Cargill Date: 31/03/2019		Drawing Scale: N.T.S. Project Code: CWSS 2019-20 Drawing No: Plan 3	

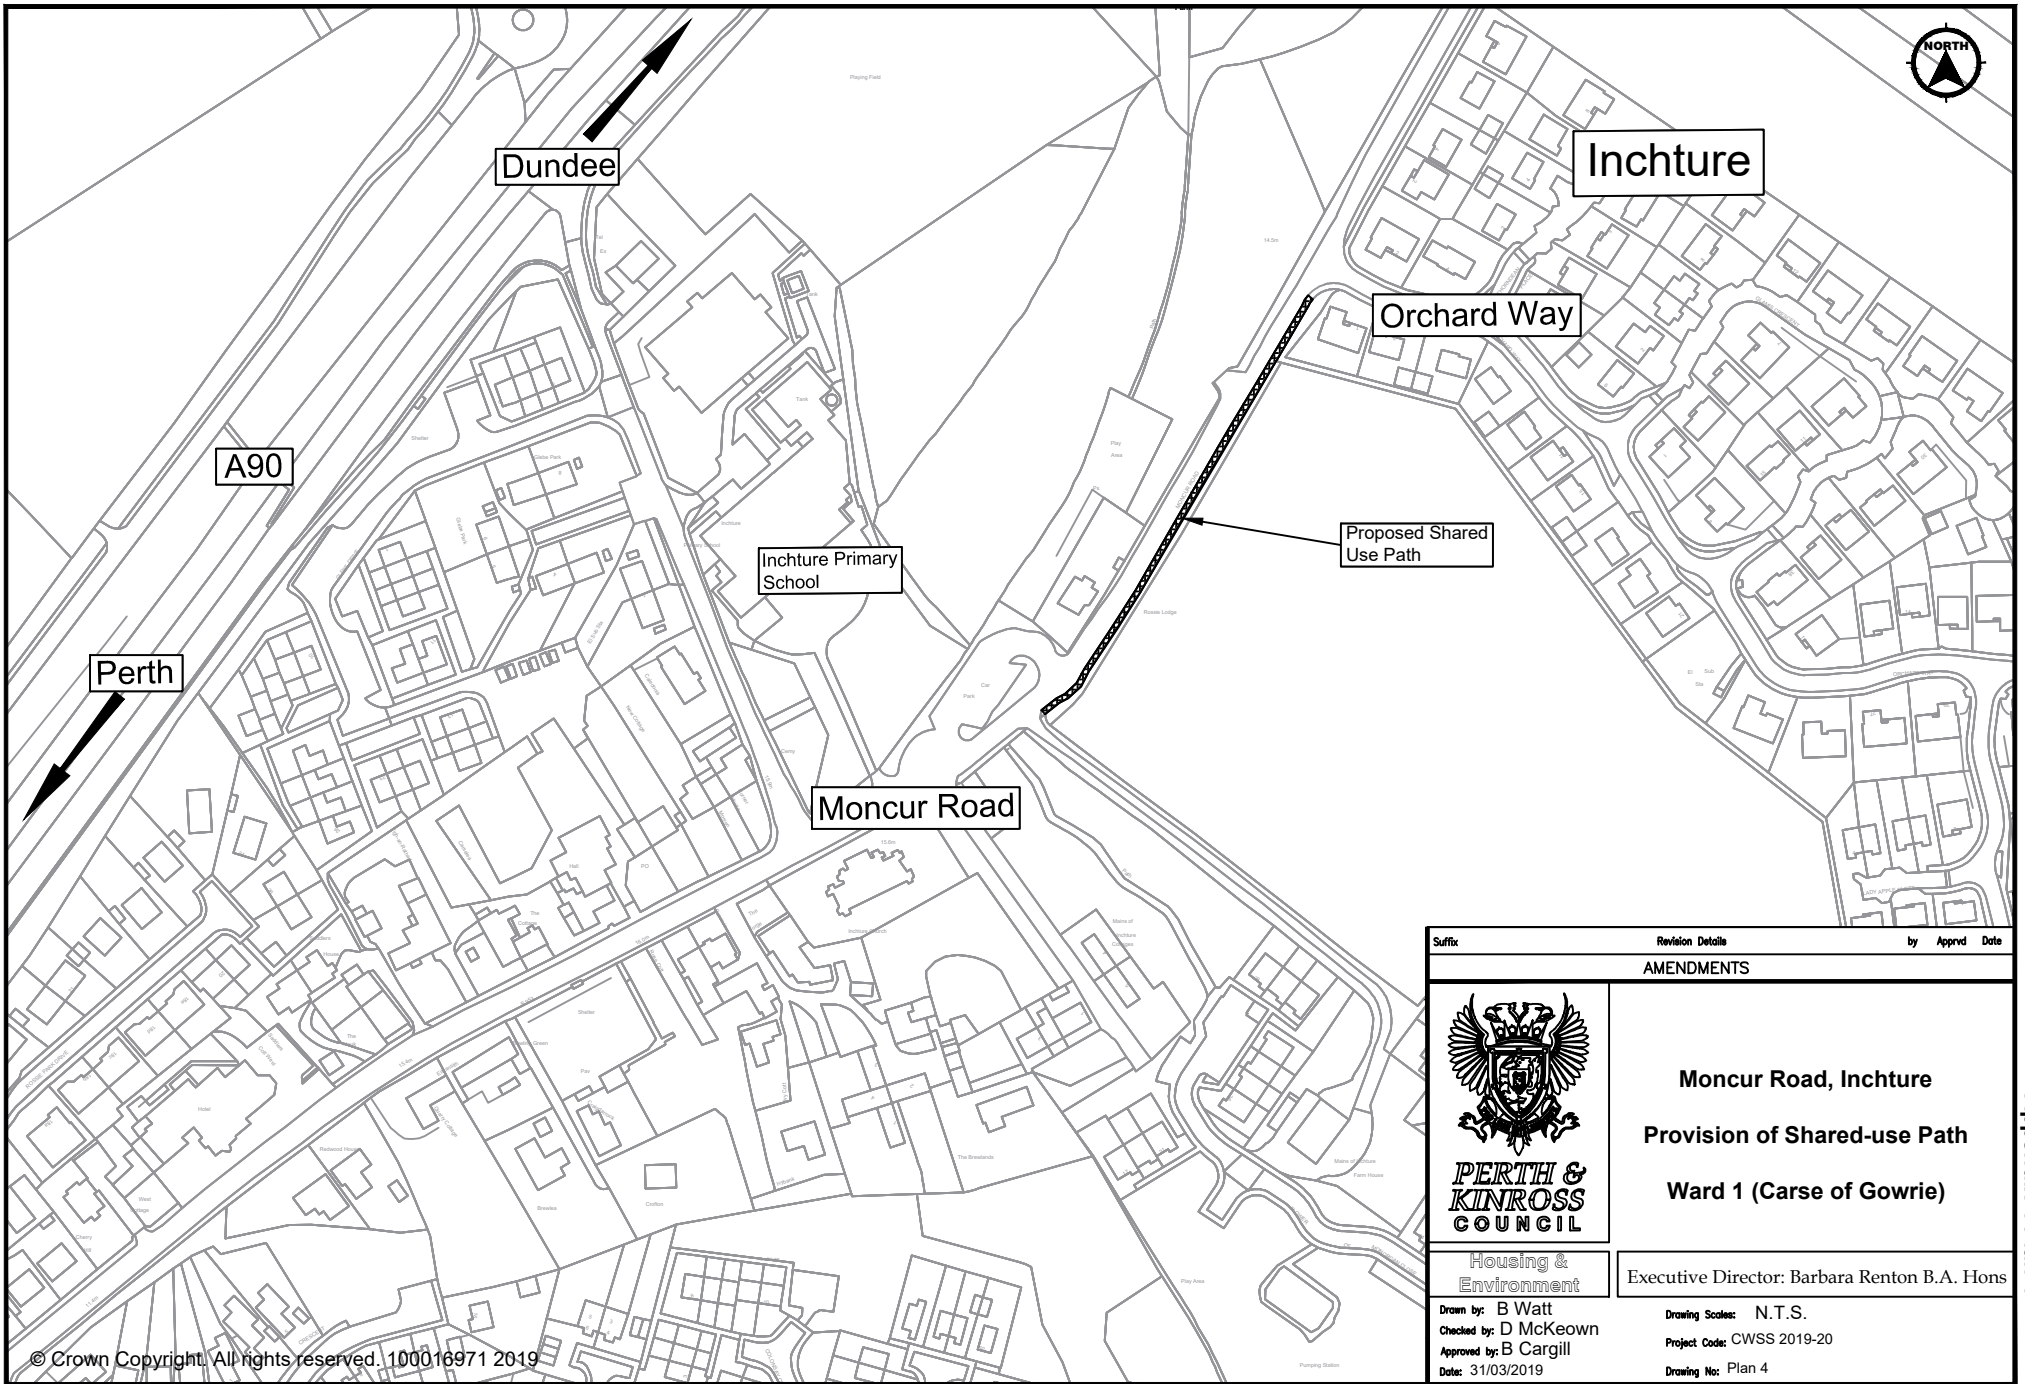



Revision Details		by	Appr'd	Date
AMENDMENTS				
 PERTH & KINROSS COUNCIL		Moncur Road, Inchture		
		Provision of Shared-use Path		
Housing & Environment		Ward 1 (Carse of Gowrie)		
Drawn by: B Watt Checked by: D McKeown Approved by: B Cargill Date: 31/03/2019		Executive Director: Barbara Renton B.A. Hons		
Drawing Scales: N.T.S.		Project Code: CWSS 2019-20		
Drawing No: Plan 4				

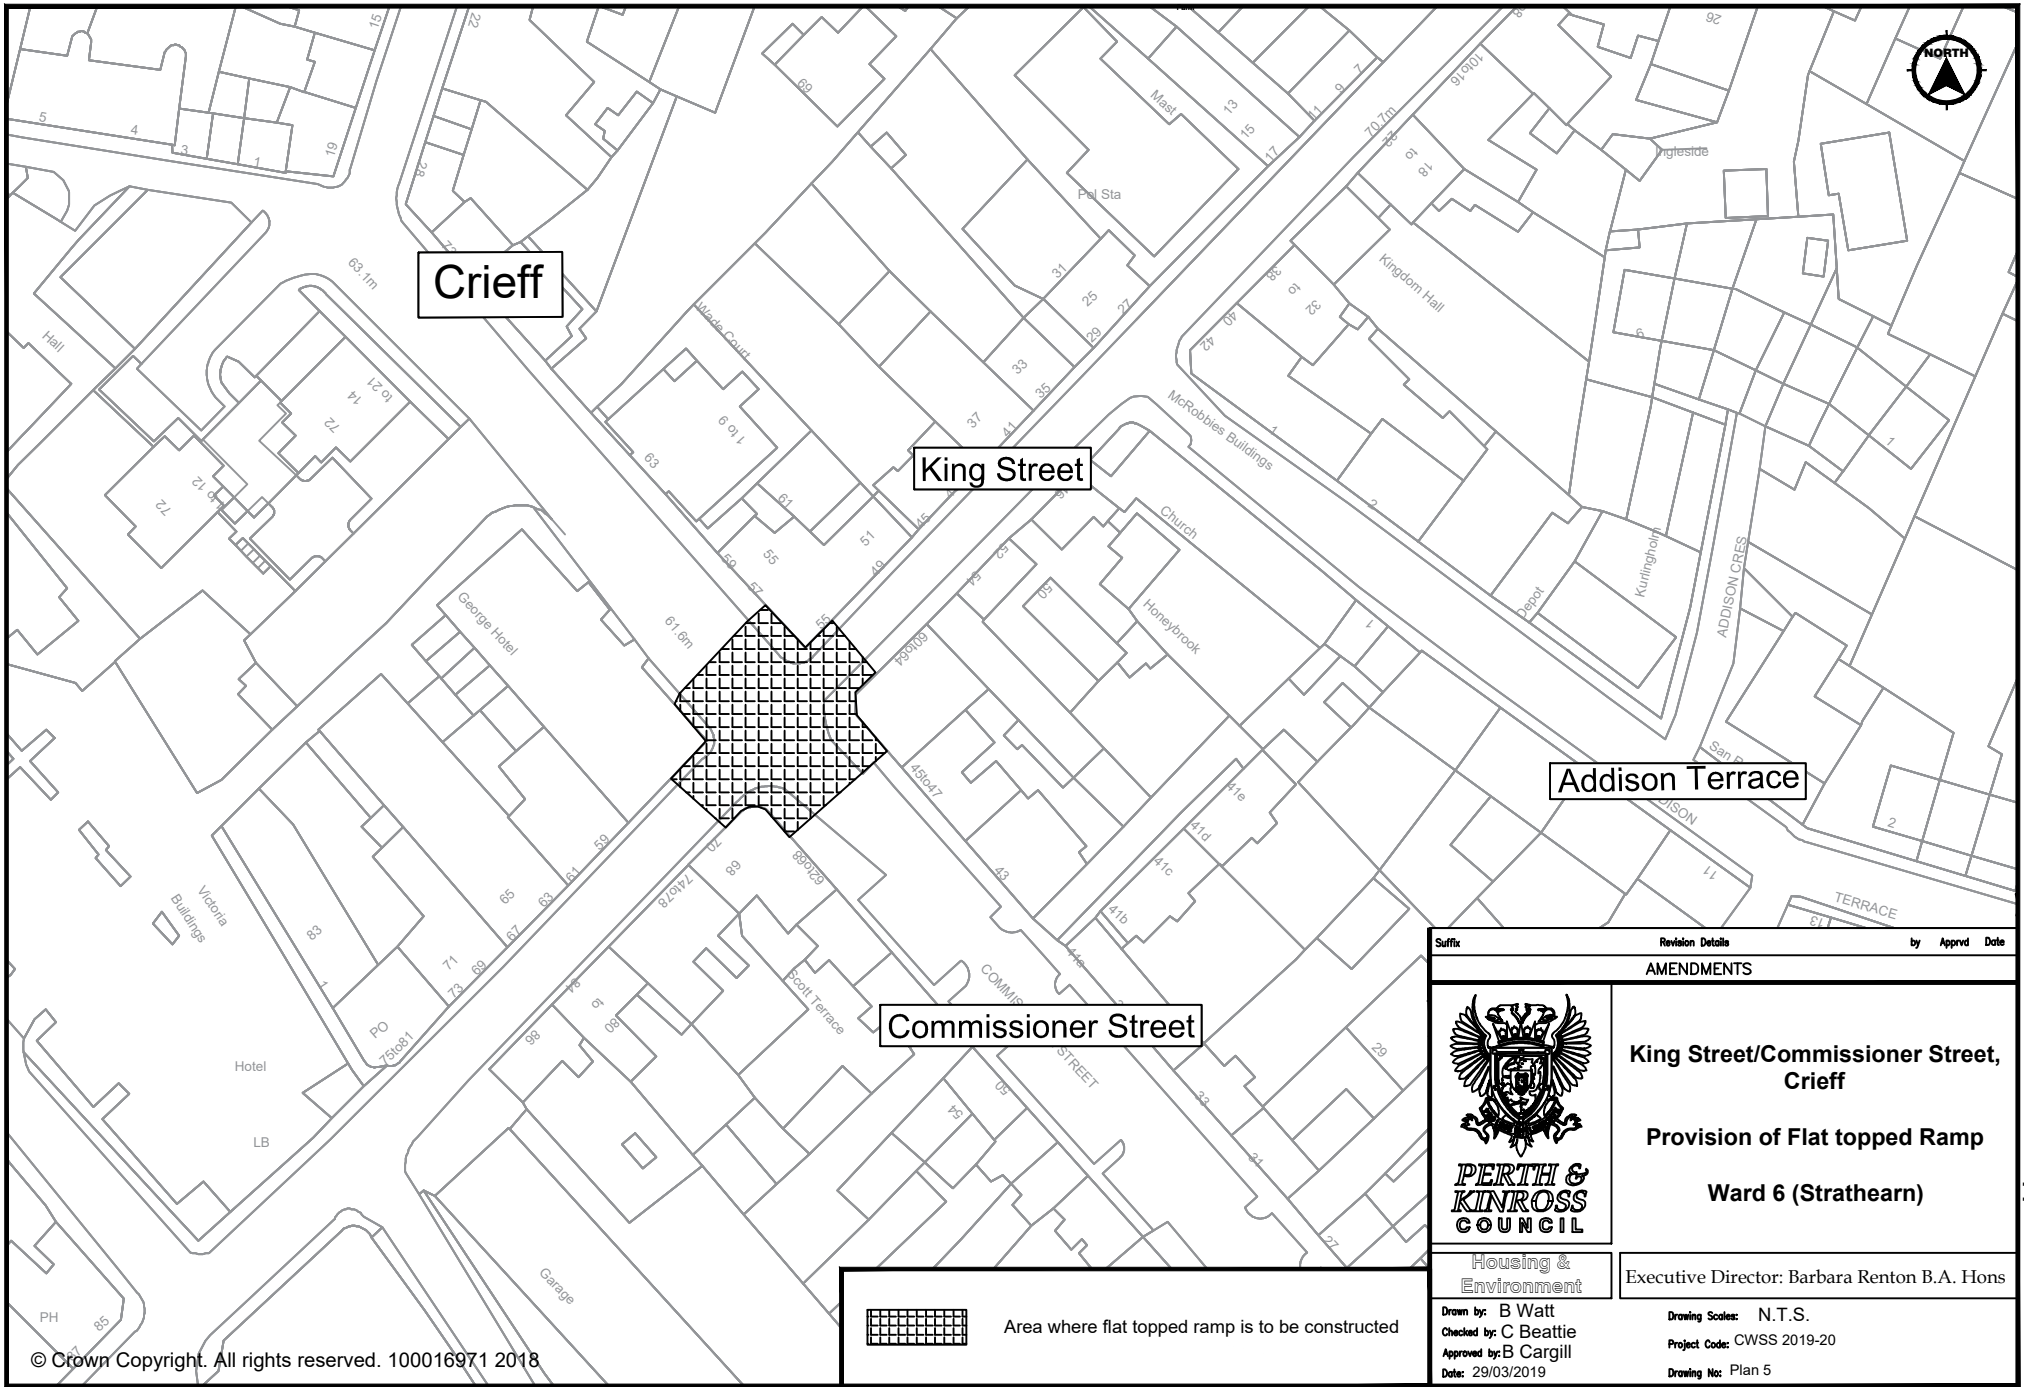

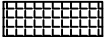 Area where flat topped ramp is to be constructed

Suffix Revision Details by Apprd Date	
AMENDMENTS	
 PERTH & KINROSS COUNCIL Housing & Environment	King Street/Commissioner Street, Crieff
	Provision of Flat topped Ramp
	Ward 6 (Strathearn)
Executive Director: Barbara Renton B.A. Hons	
Drawn by: B Watt Checked by: C Beattie Approved by: B Cargill Date: 29/03/2019	Drawing Scales: N.T.S. Project Code: CWSS 2019-20 Drawing No: Plan 5

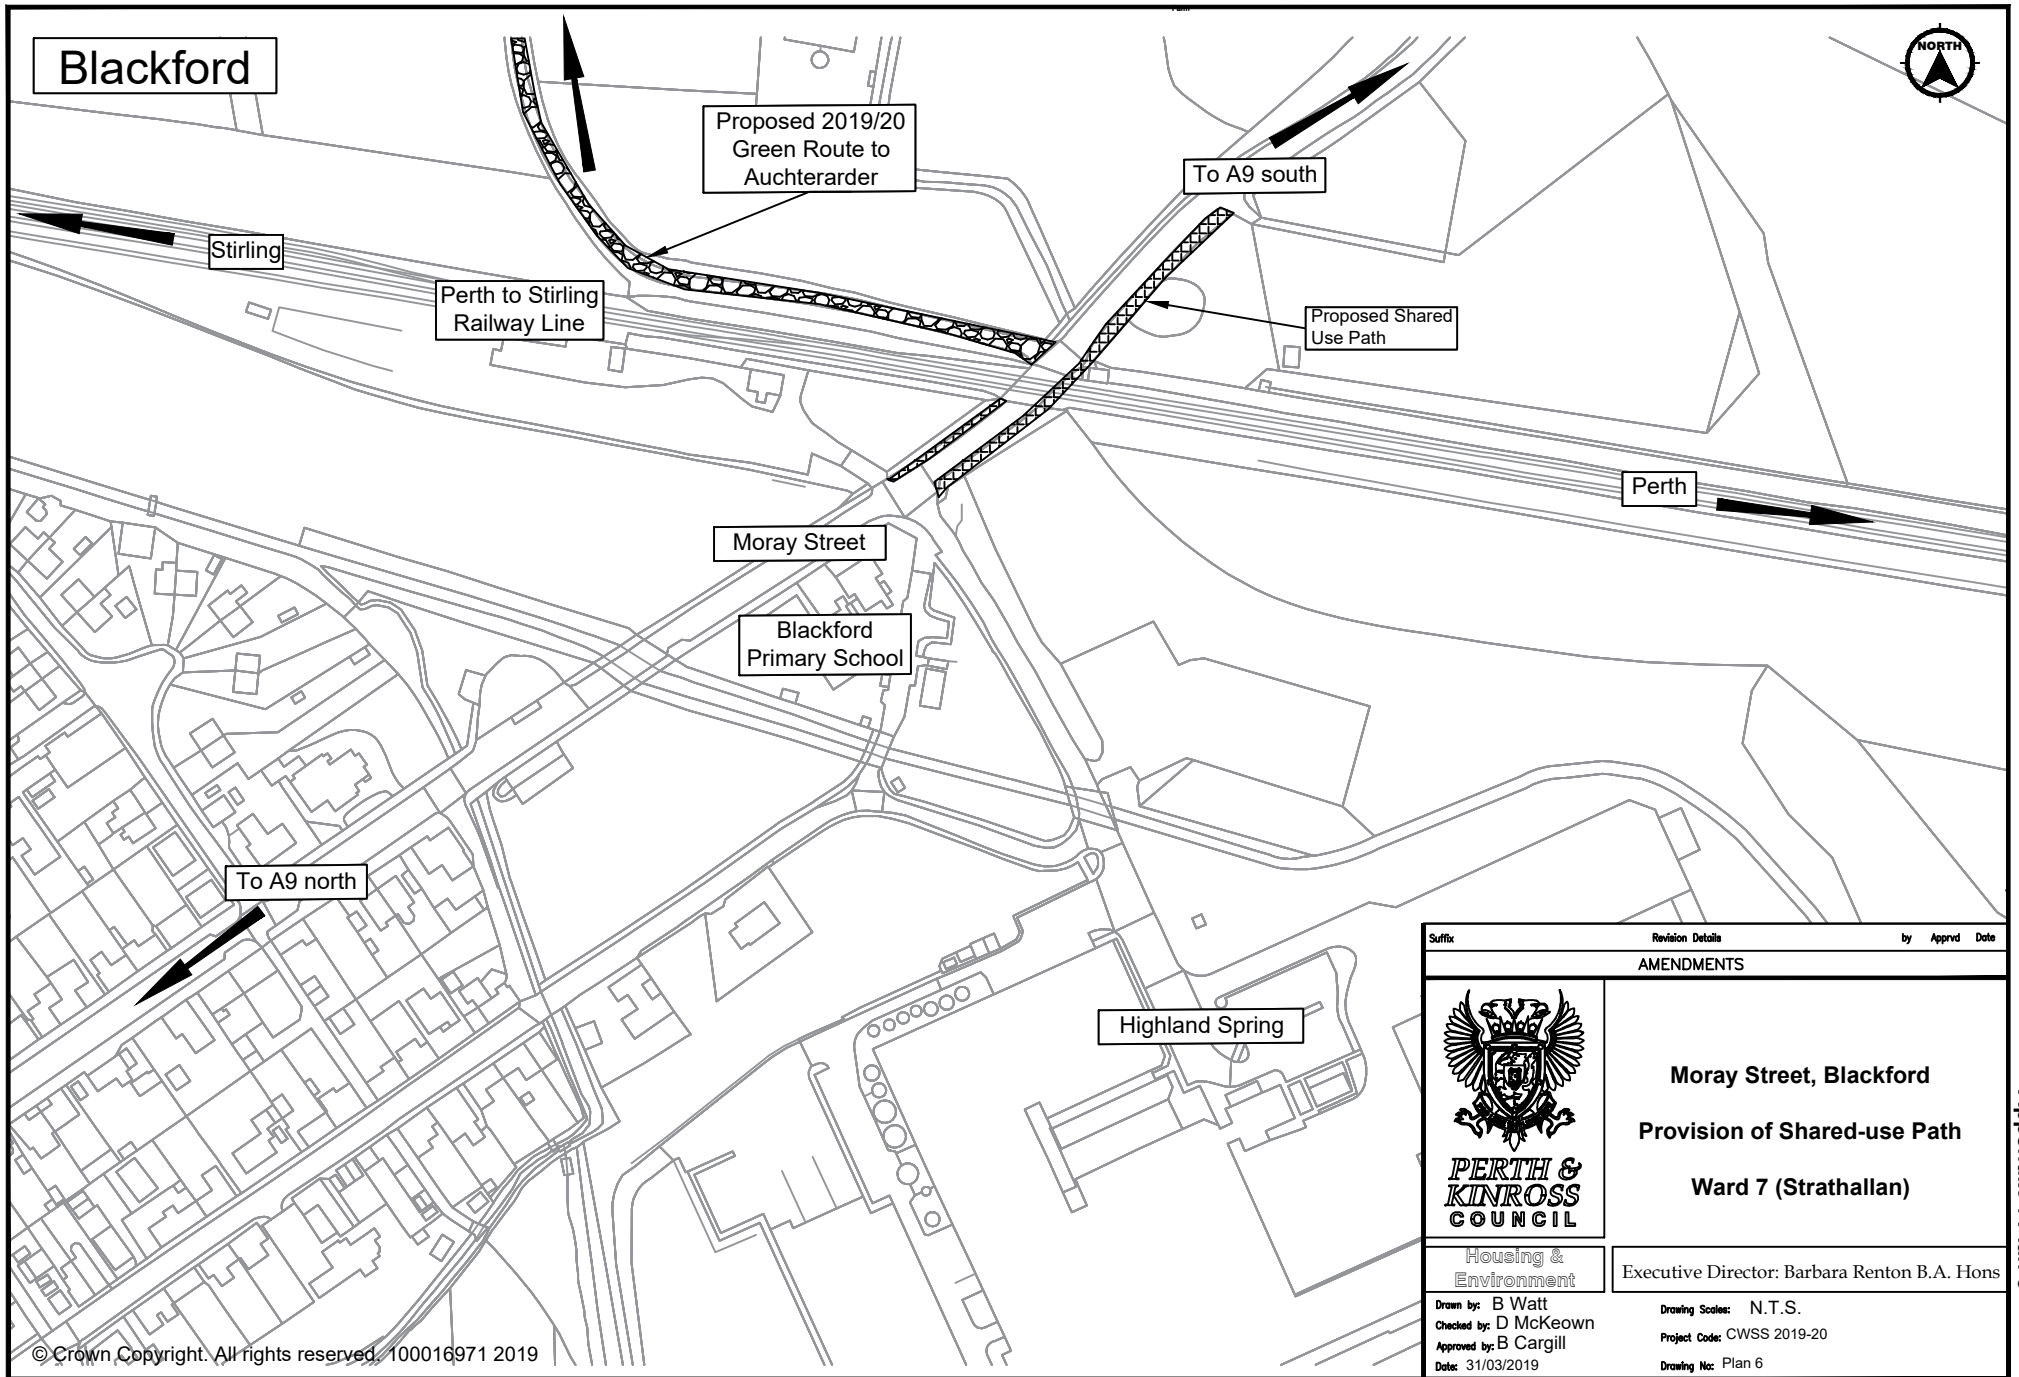

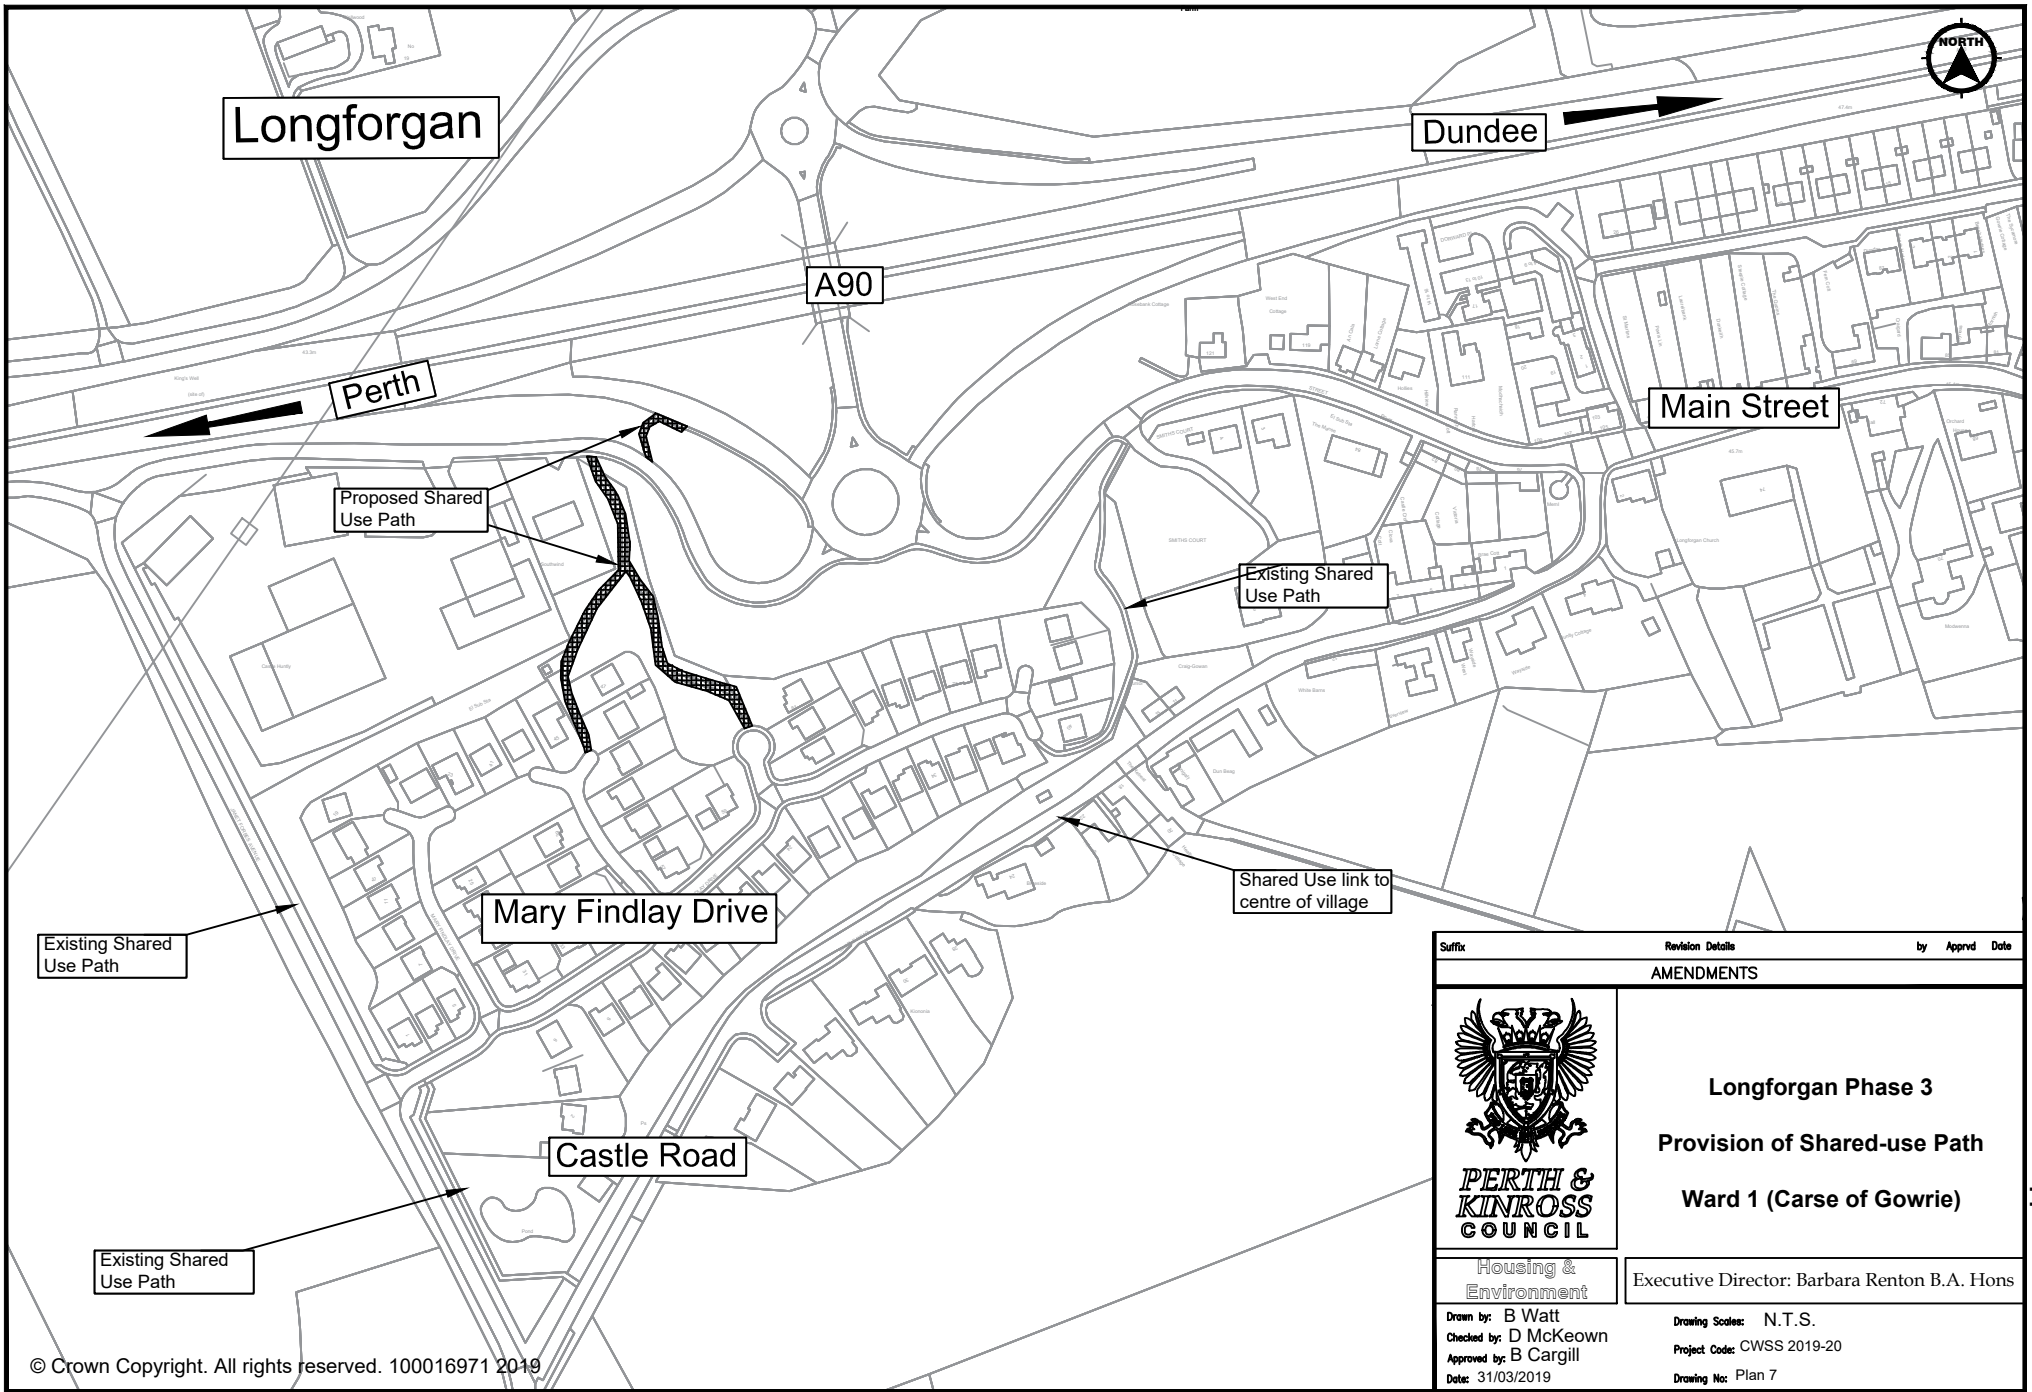

© Crown Copyright. All rights reserved. 100016971 2019

Suffix	Revision Details	by	Appr'd	Date
AMENDMENTS				
 PERTH & KINROSS COUNCIL				
Housing & Environment				
Longforgran Phase 3				
Provision of Shared-use Path				
Ward 1 (Carse of Gowrie)				
Executive Director: Barbara Renton B.A. Hons				
Drawn by: B Watt		Drawing Scales: N.T.S.		
Checked by: D McKeown		Project Code: CWSS 2019-20		
Approved by: B Cargill		Drawing No: Plan 7		
Date: 31/03/2019				



Invervar, Glen Lyon

Tank

Invervar Cottages


Aberfeldy

Proposed Footway Link

Bridge of Balgie


C448

Suffix	Revision Details	by	Appr'd	Date
AMENDMENTS				
 PERTH & KINROSS COUNCIL		Invervar, Glen Lyon		
		Provision of Footway Link		
Housing & Environment		Ward 4 (Highland)		
Drawn by: B Watt Checked by: D McKeown Approved by: B Cargill Date: 31/03/2019		Executive Director: Barbara Renton B.A. Hons		
Drawing Scales: N.T.S. Project Code: CWSS 2019-20 Drawing No: Plan 8				

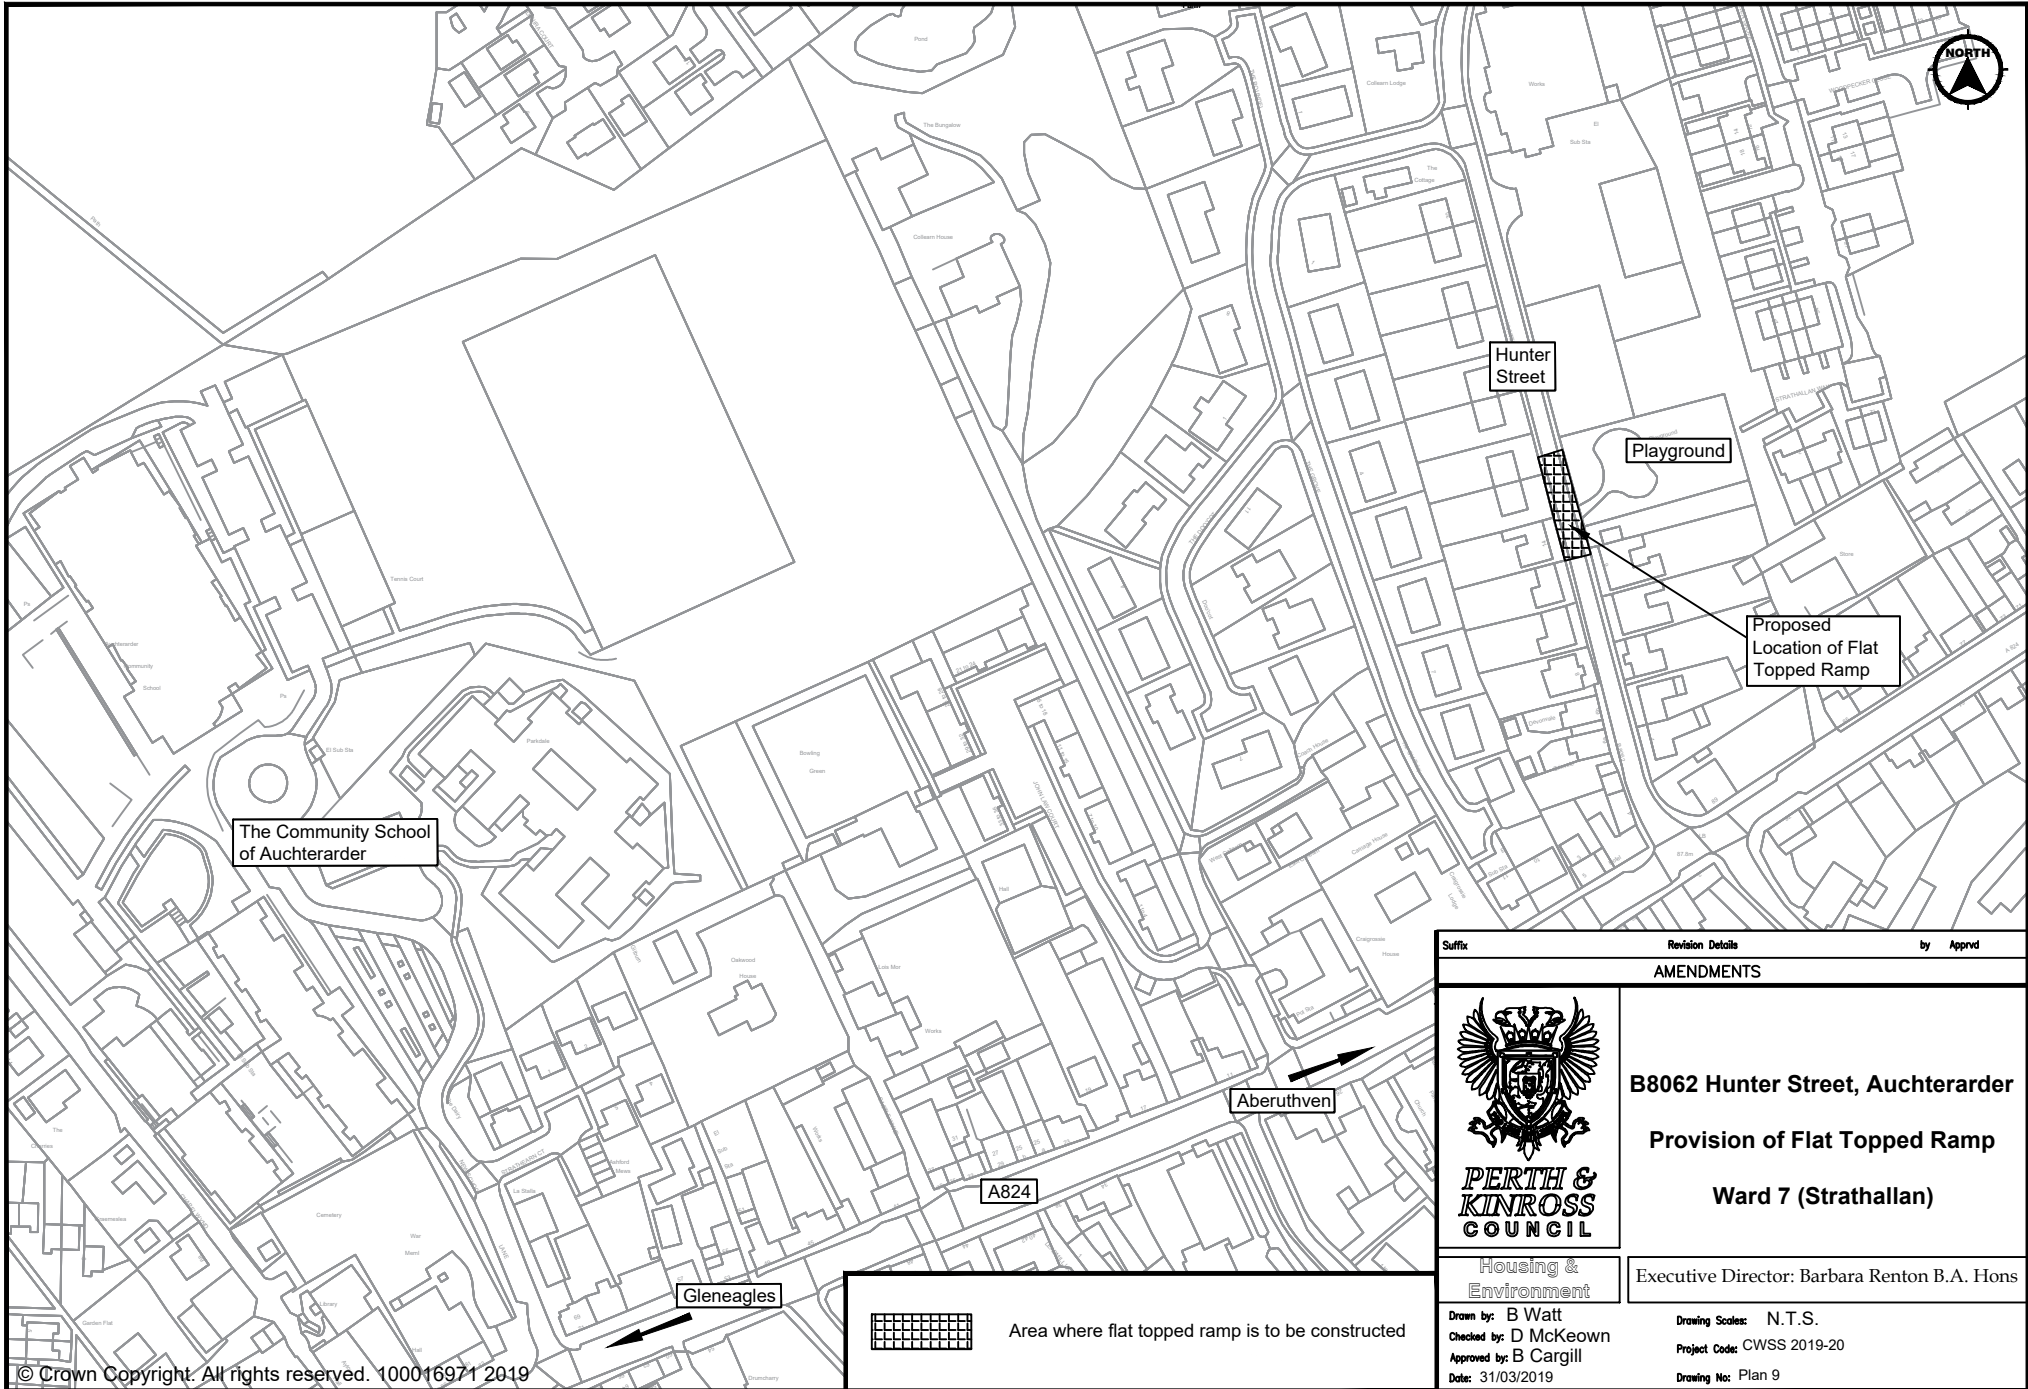

Area where flat topped ramp is to be constructed

Suffix		Revision Details		by		Apprd	
AMENDMENTS							
 PERTH & KINROSS COUNCIL		B8062 Hunter Street, Auchterarder					
		Provision of Flat Topped Ramp					
		Ward 7 (Strathallan)					
Housing & Environment		Executive Director: Barbara Renton B.A. Hons					
Drawn by: B Watt		Drawing Scales: N.T.S.					
Checked by: D McKeown		Project Code: CWSS 2019-20					
Approved by: B Cargill		Drawing No: Plan 9					
Date: 31/03/2019							

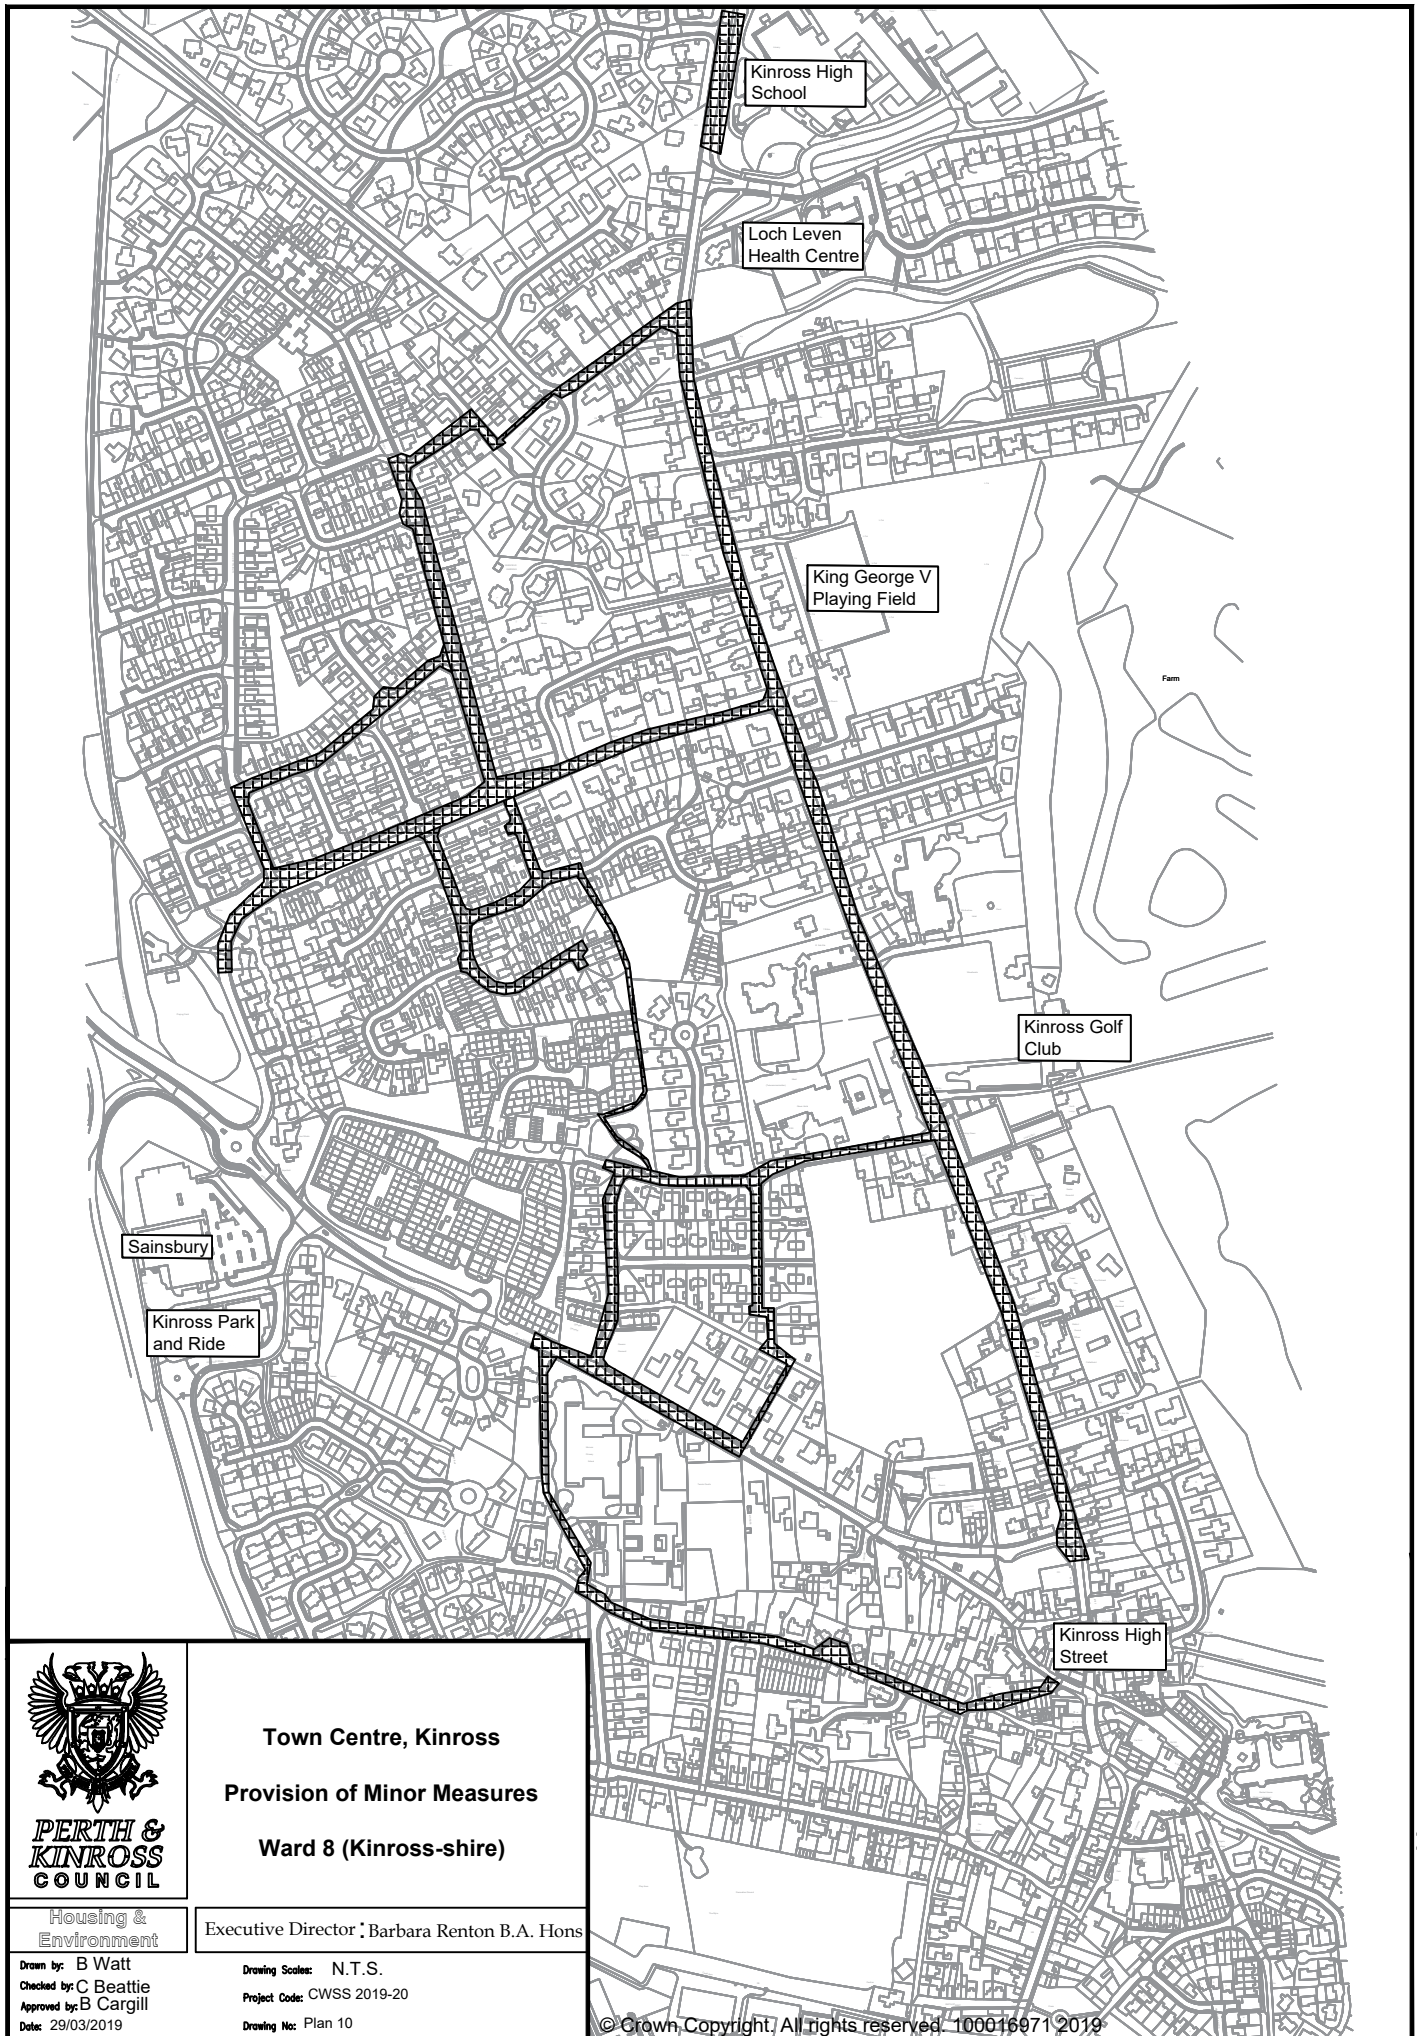

**PERTH &
KINROSS
COUNCIL**

**Housing &
Environment**


Drawn by: B Watt
Checked by: C Beattie
Approved by: B Cargill
Date: 29/03/2019

Town Centre, Kinross
Provision of Minor Measures
Ward 8 (Kinross-shire)


Executive Director, Barbara Renton B.A. Hons

Drawing Scale: N.T.S.
Project Code: CWSS 2019-20
Drawing No: Plan 10


© Crown Copyright. All rights reserved. 100016971 2019

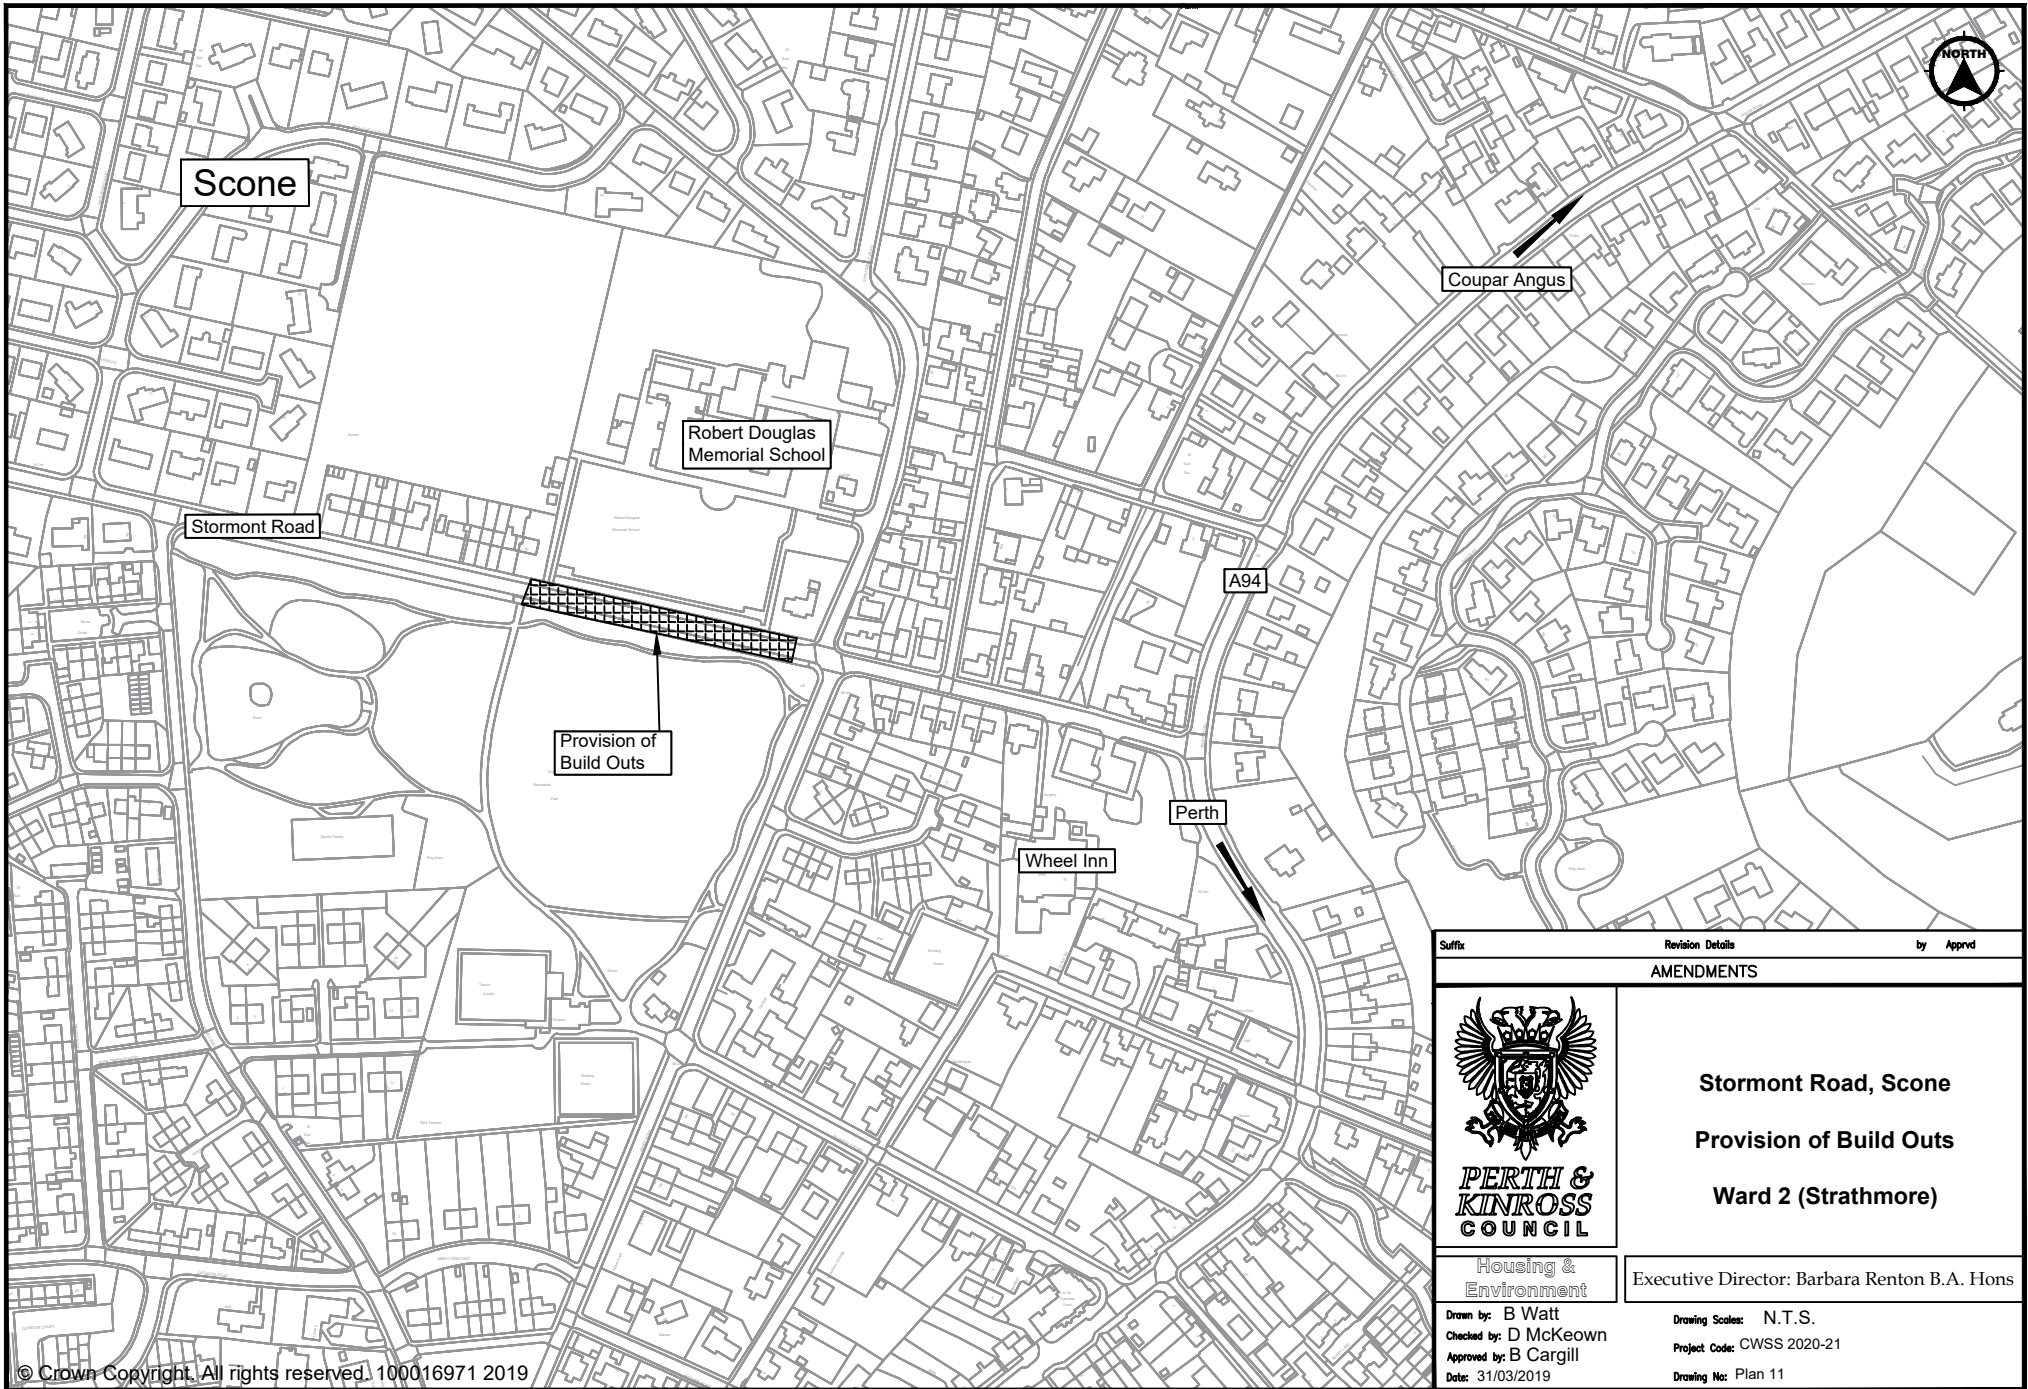


Suffix	Revision Details	by	Appr'd
AMENDMENTS			
 PERTH & KINROSS COUNCIL			
Stormont Road, Scone Provision of Build Outs Ward 2 (Strathmore)			
Executive Director: Barbara Renton B.A. Hons			
Housing & Environment			
Drawn by: B Watt		Drawing Scale: N.T.S.	
Checked by: D McKeown		Project Code: CWSS 2020-21	
Approved by: B Cargill		Drawing No: Plan 11	
Date: 31/03/2019			

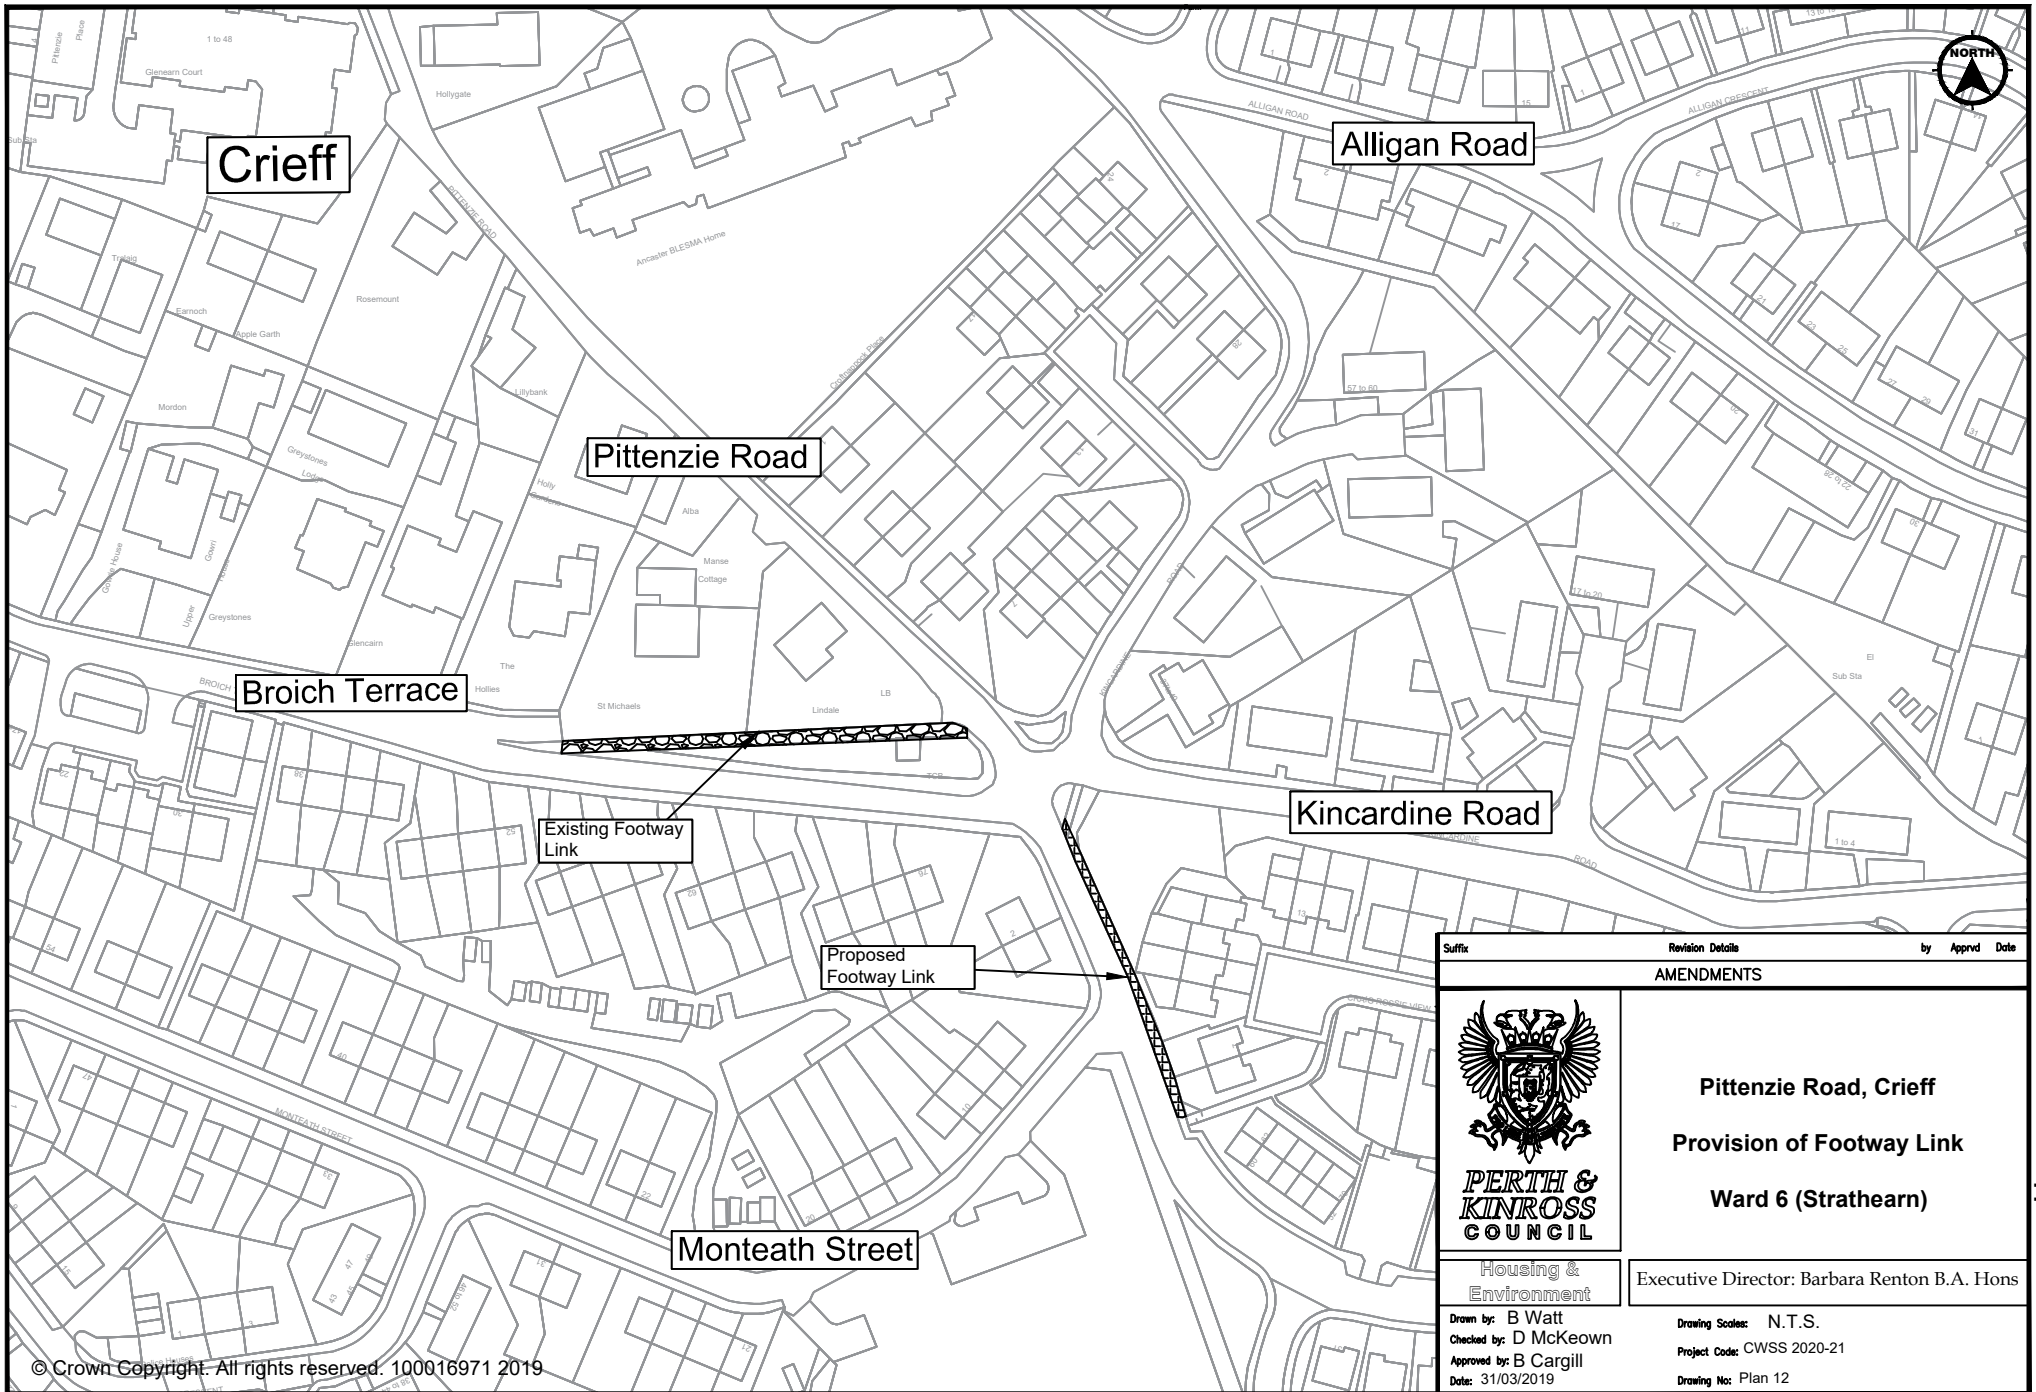



Suffix	Revision Details	by	Appr'd	Date
AMENDMENTS				
 PERTH & KINROSS COUNCIL Housing & Environment				
Pittenzie Road, Crieff Provision of Footway Link Ward 6 (Strathearn)				
Executive Director: Barbara Renton B.A. Hons				
Drawn by: B Watt Checked by: D McKeown Approved by: B Cargill Date: 31/03/2019		Drawing Scales: N.T.S. Project Code: CWSS 2020-21 Drawing No: Plan 12		

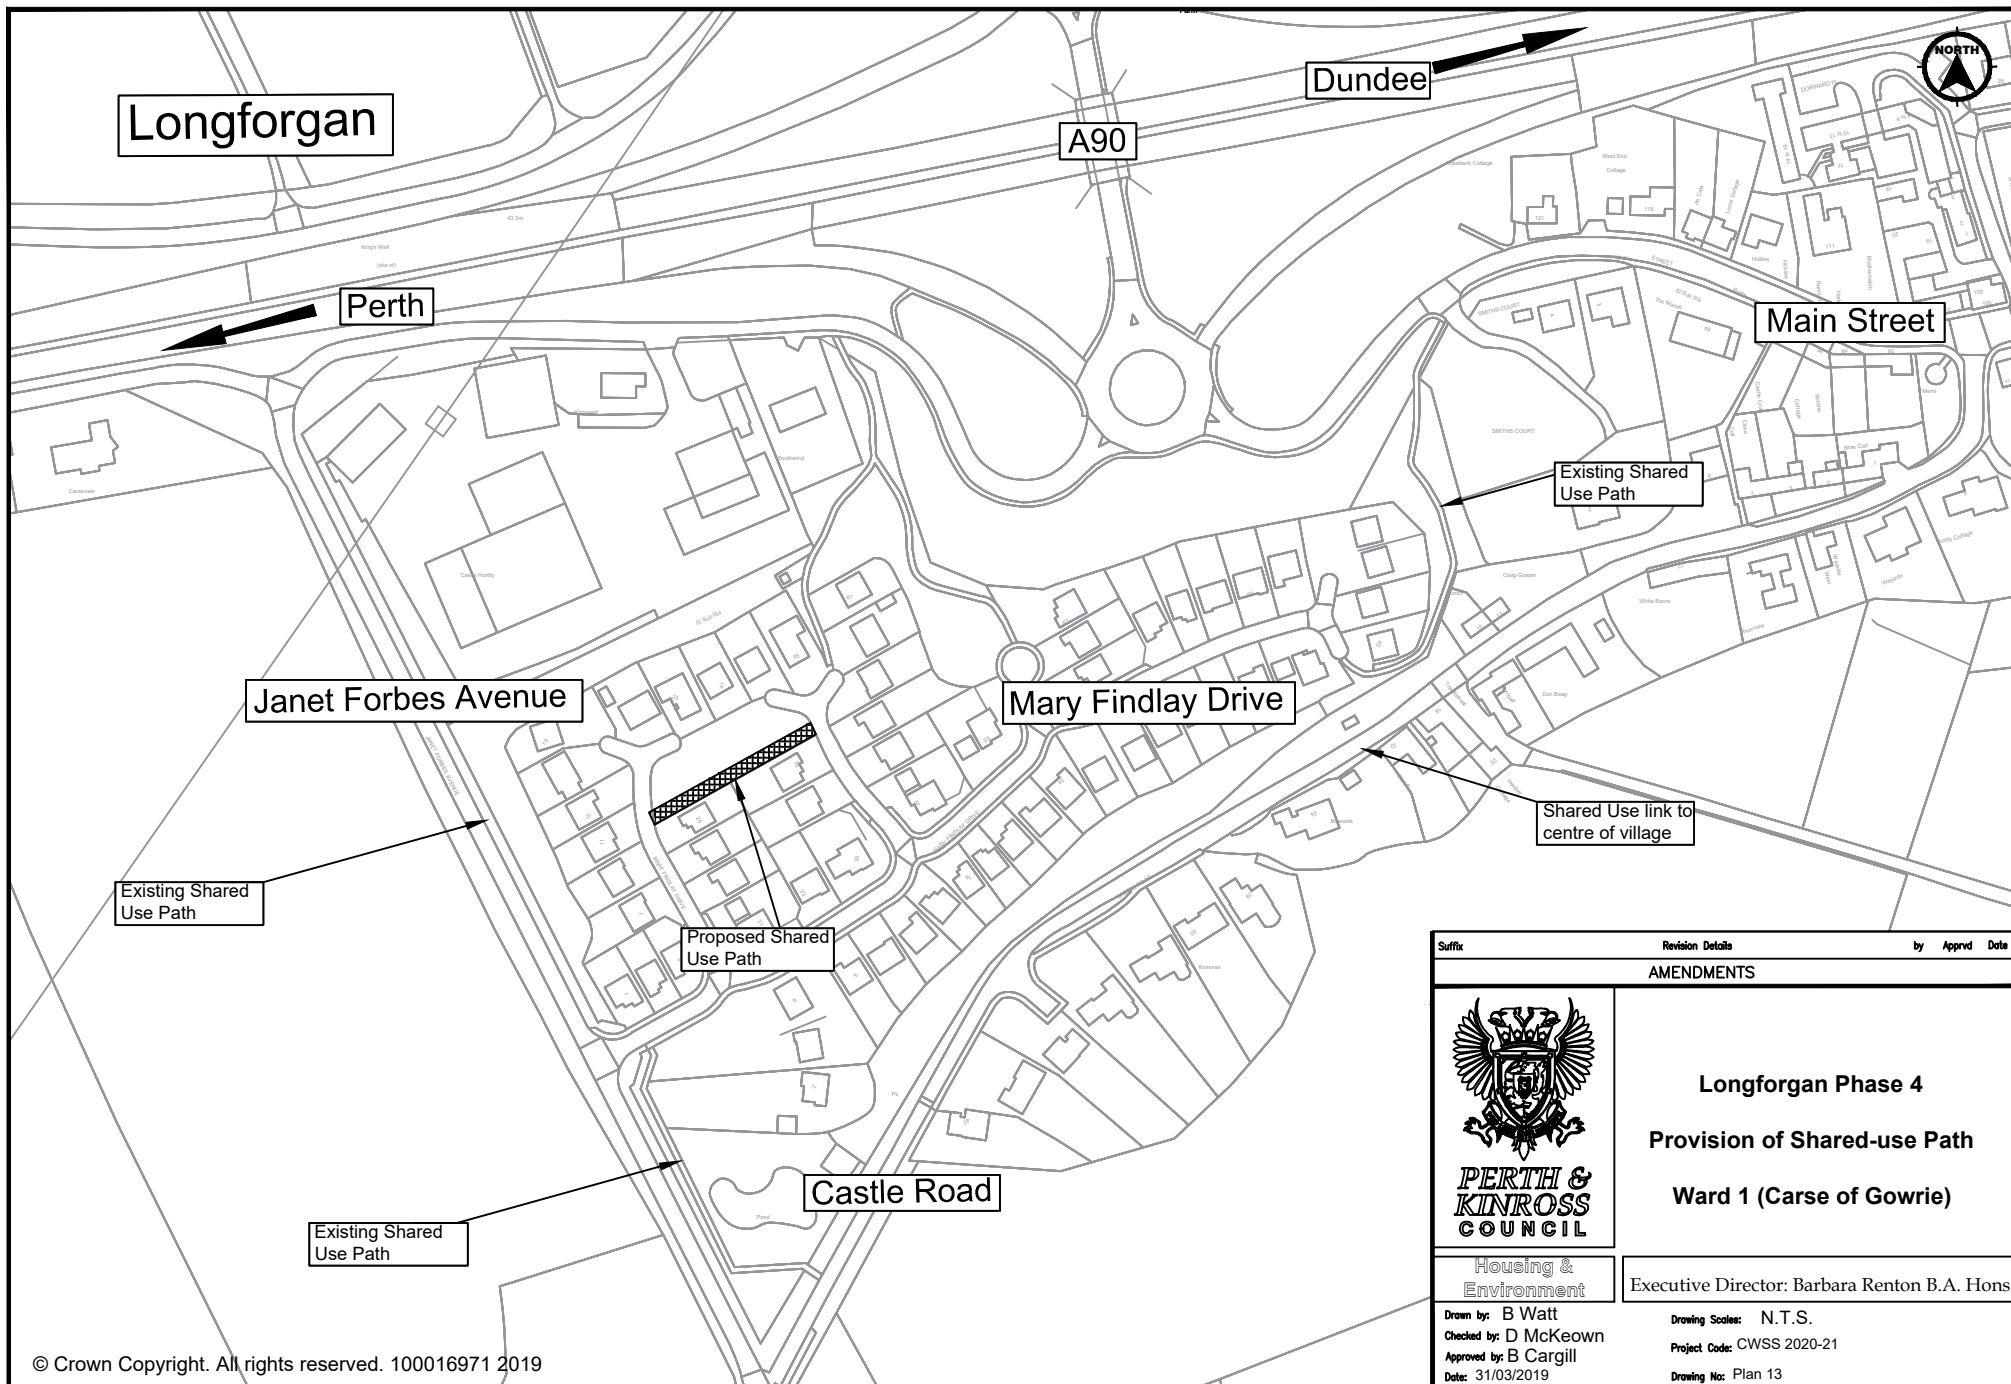

Suffix	Revision Details	by	Apprvd	Date
AMENDMENTS				
 PERTH & KINROSS COUNCIL				
Longforgran Phase 4 Provision of Shared-use Path Ward 1 (Carse of Gowrie)				
Housing & Environment				
Executive Director: Barbara Renton B.A. Hons				
Drawn by: B Watt Checked by: D McKeown Approved by: B Cargill Date: 31/03/2019				
Drawing Scale: N.T.S. Project Code: CWSS 2020-21 Drawing No: Plan 13				

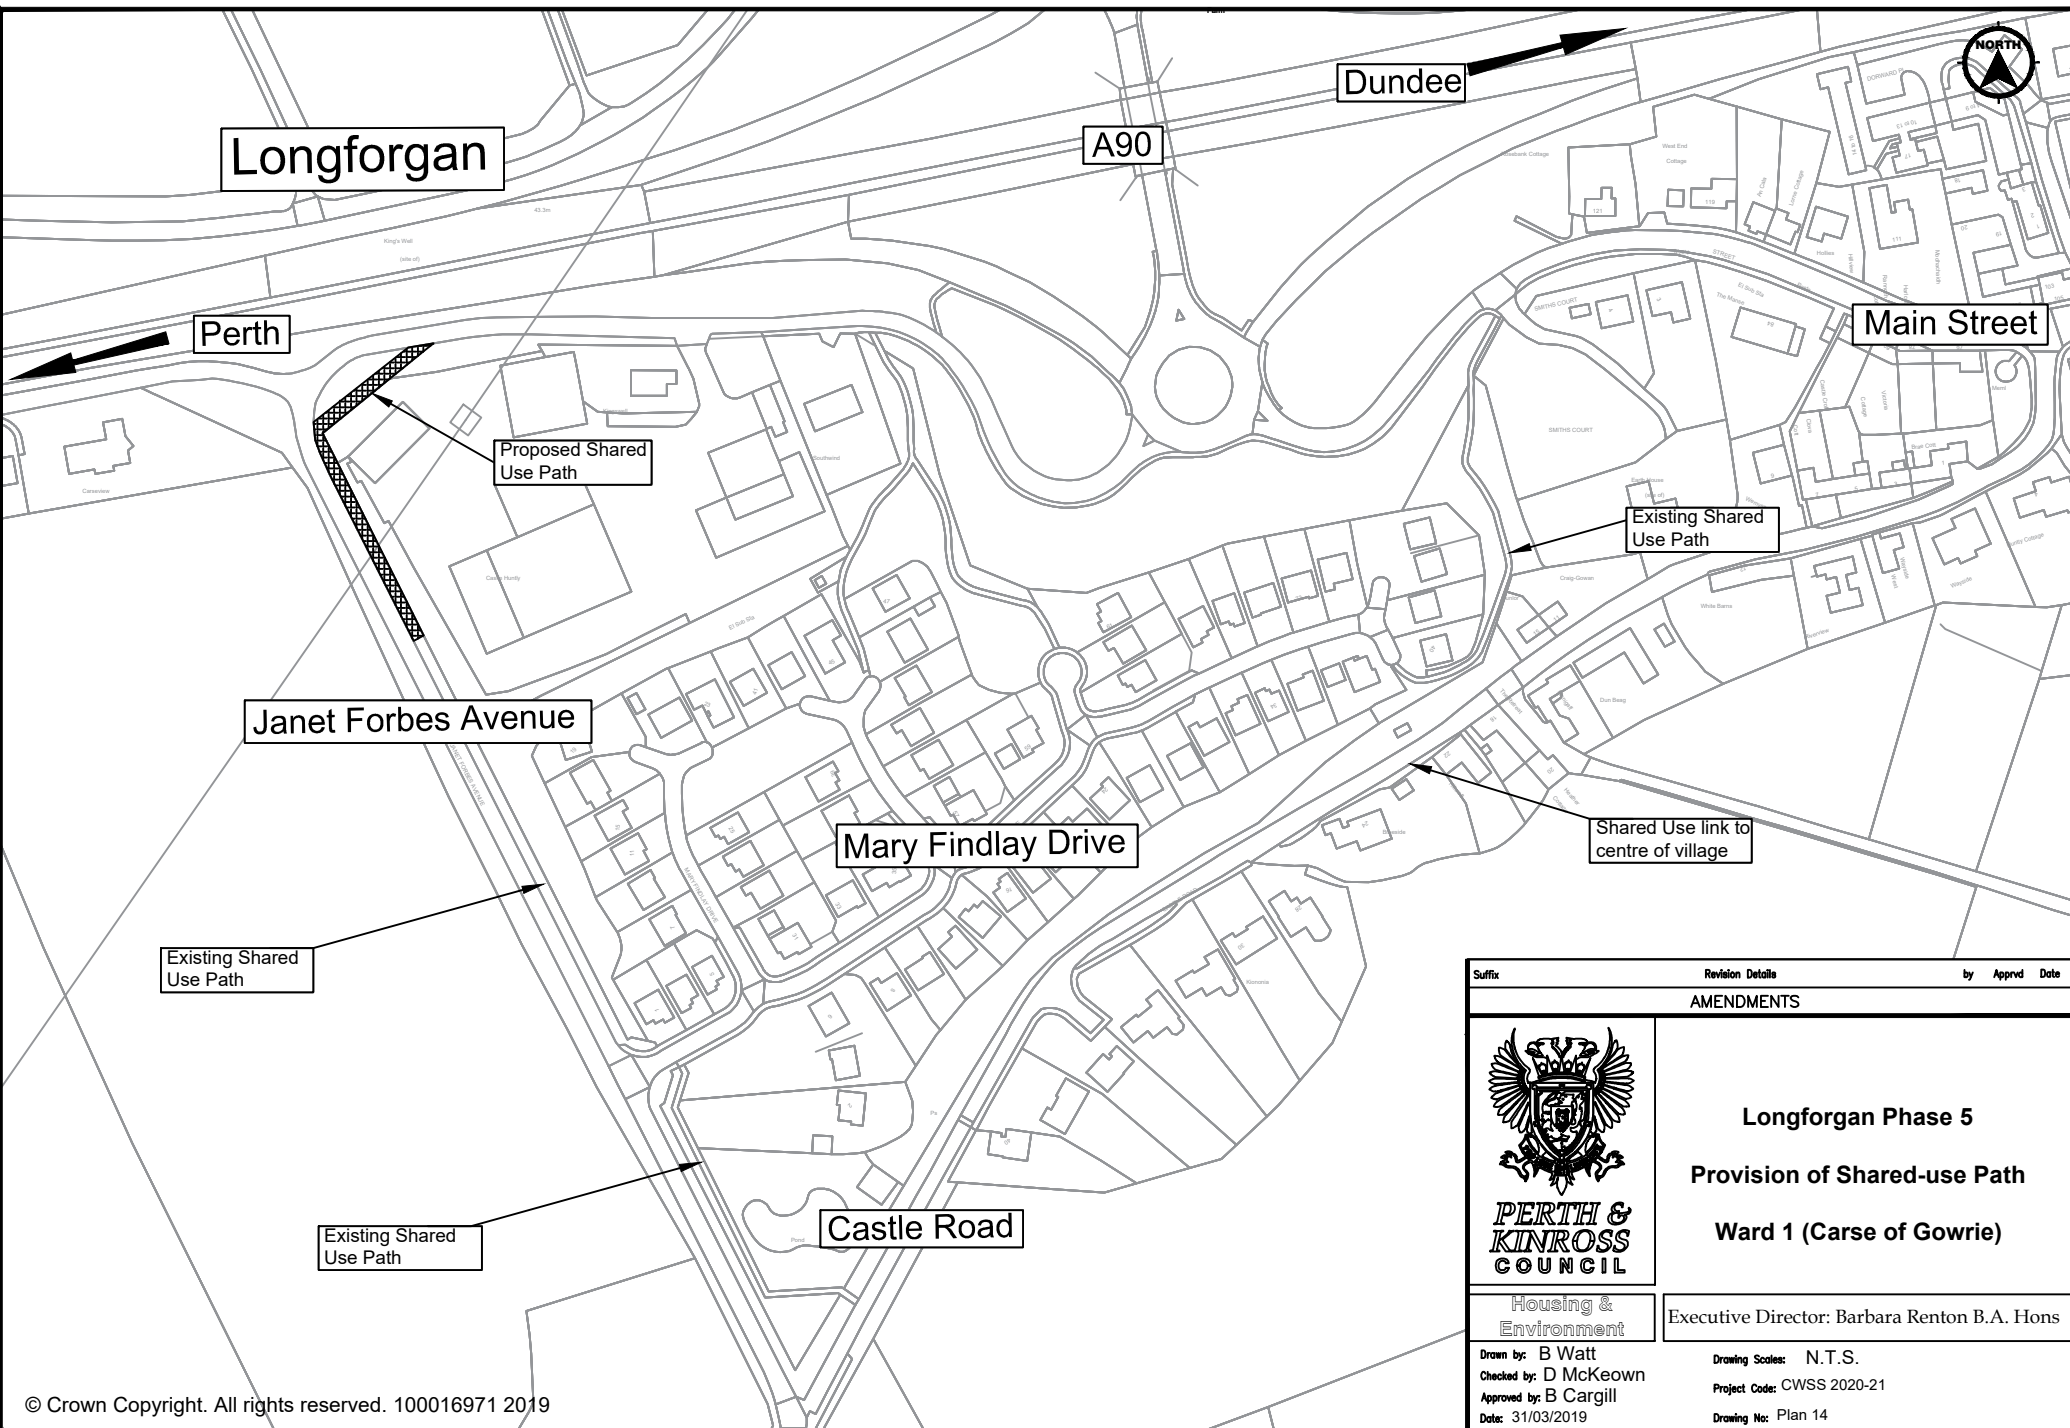

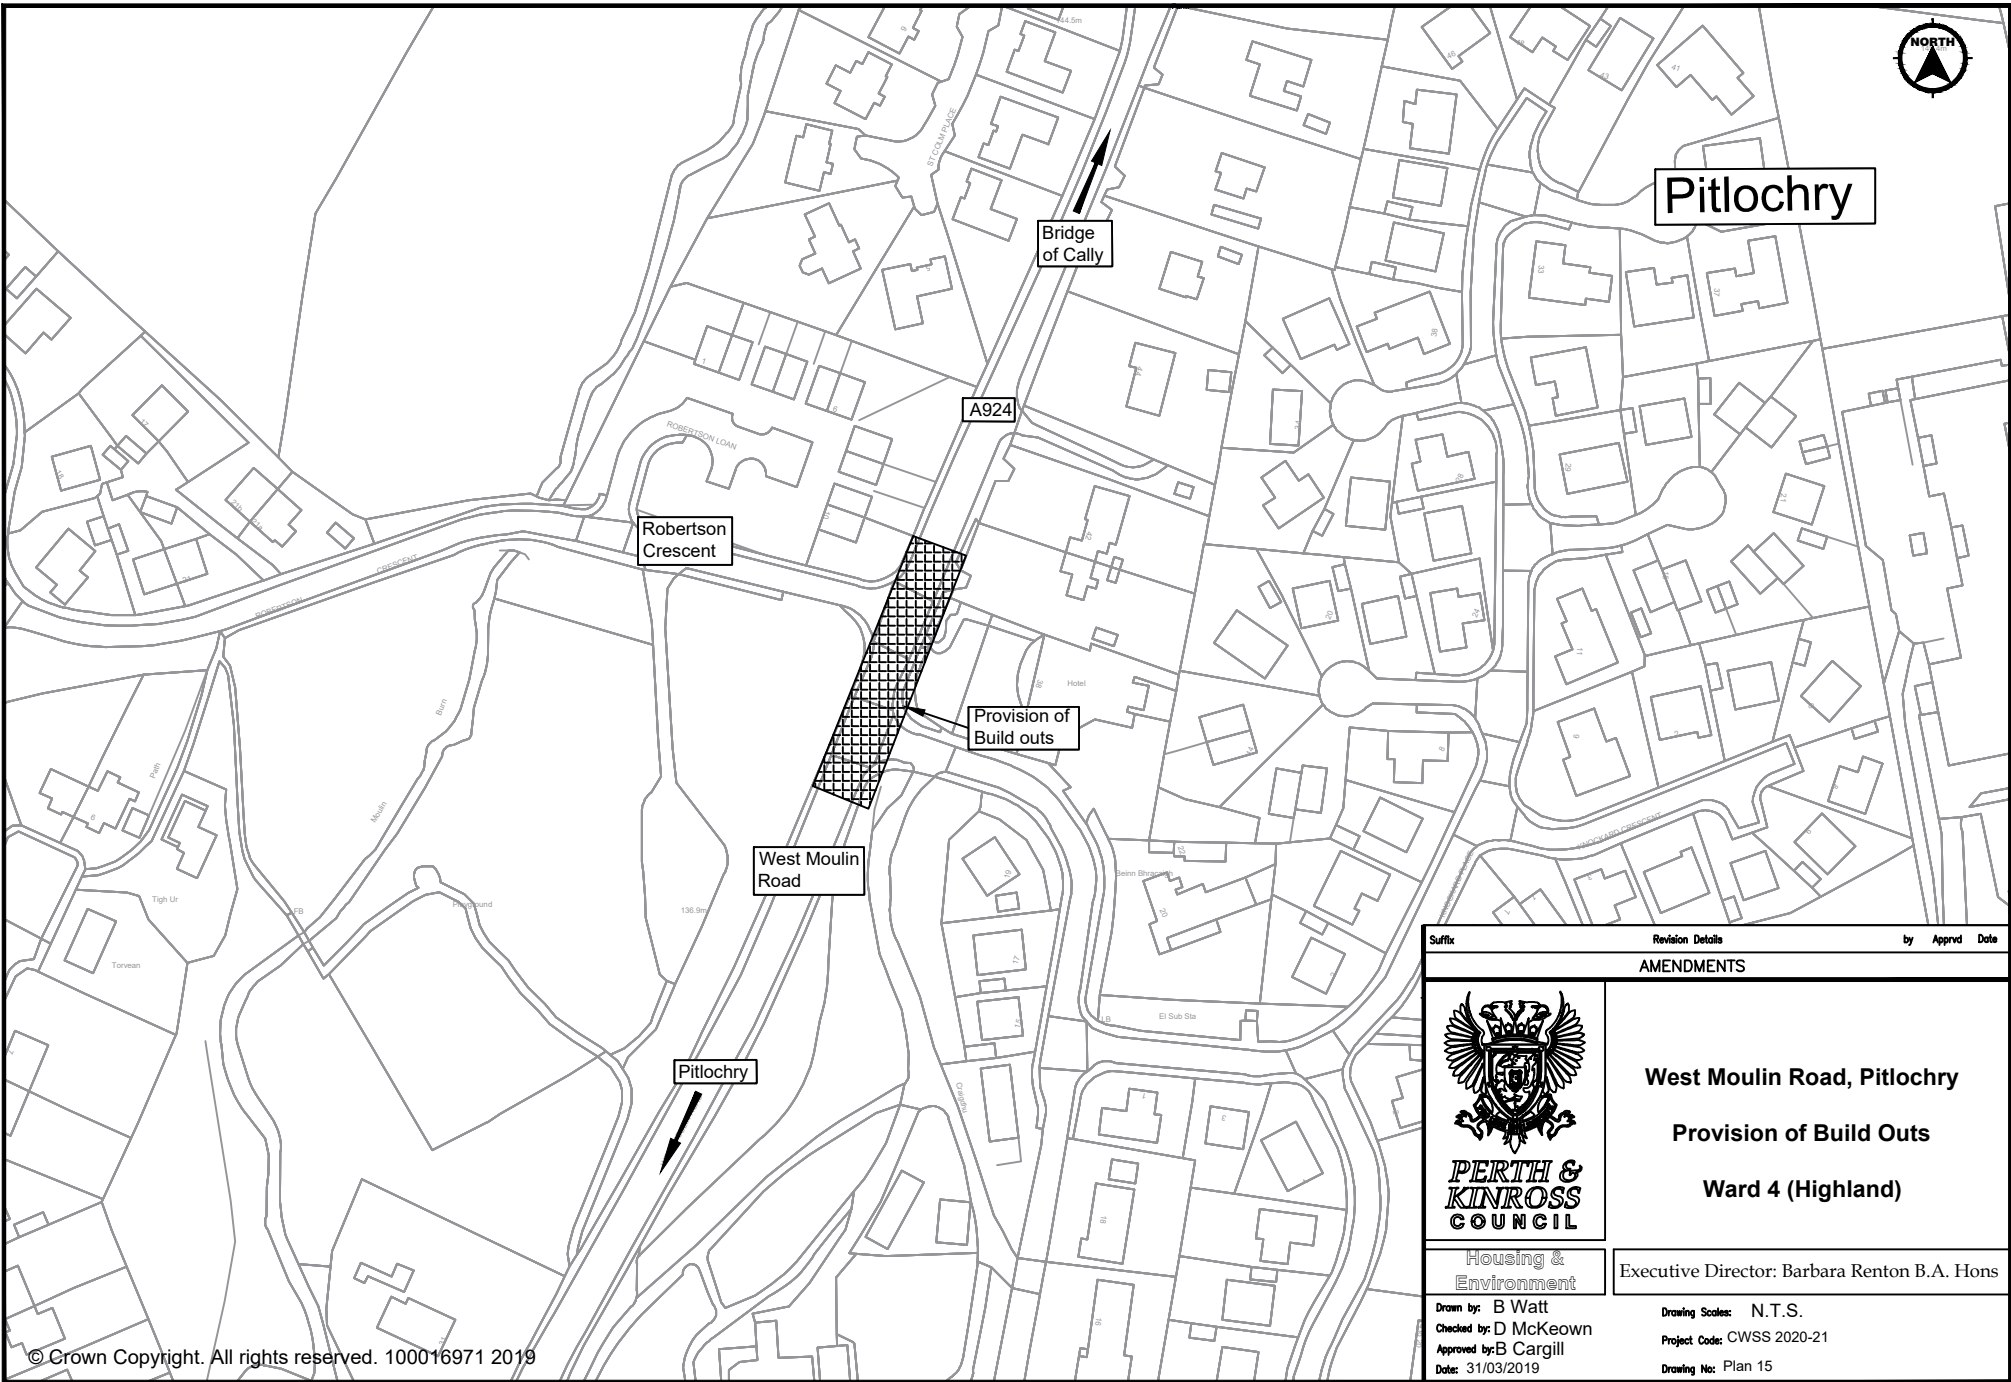

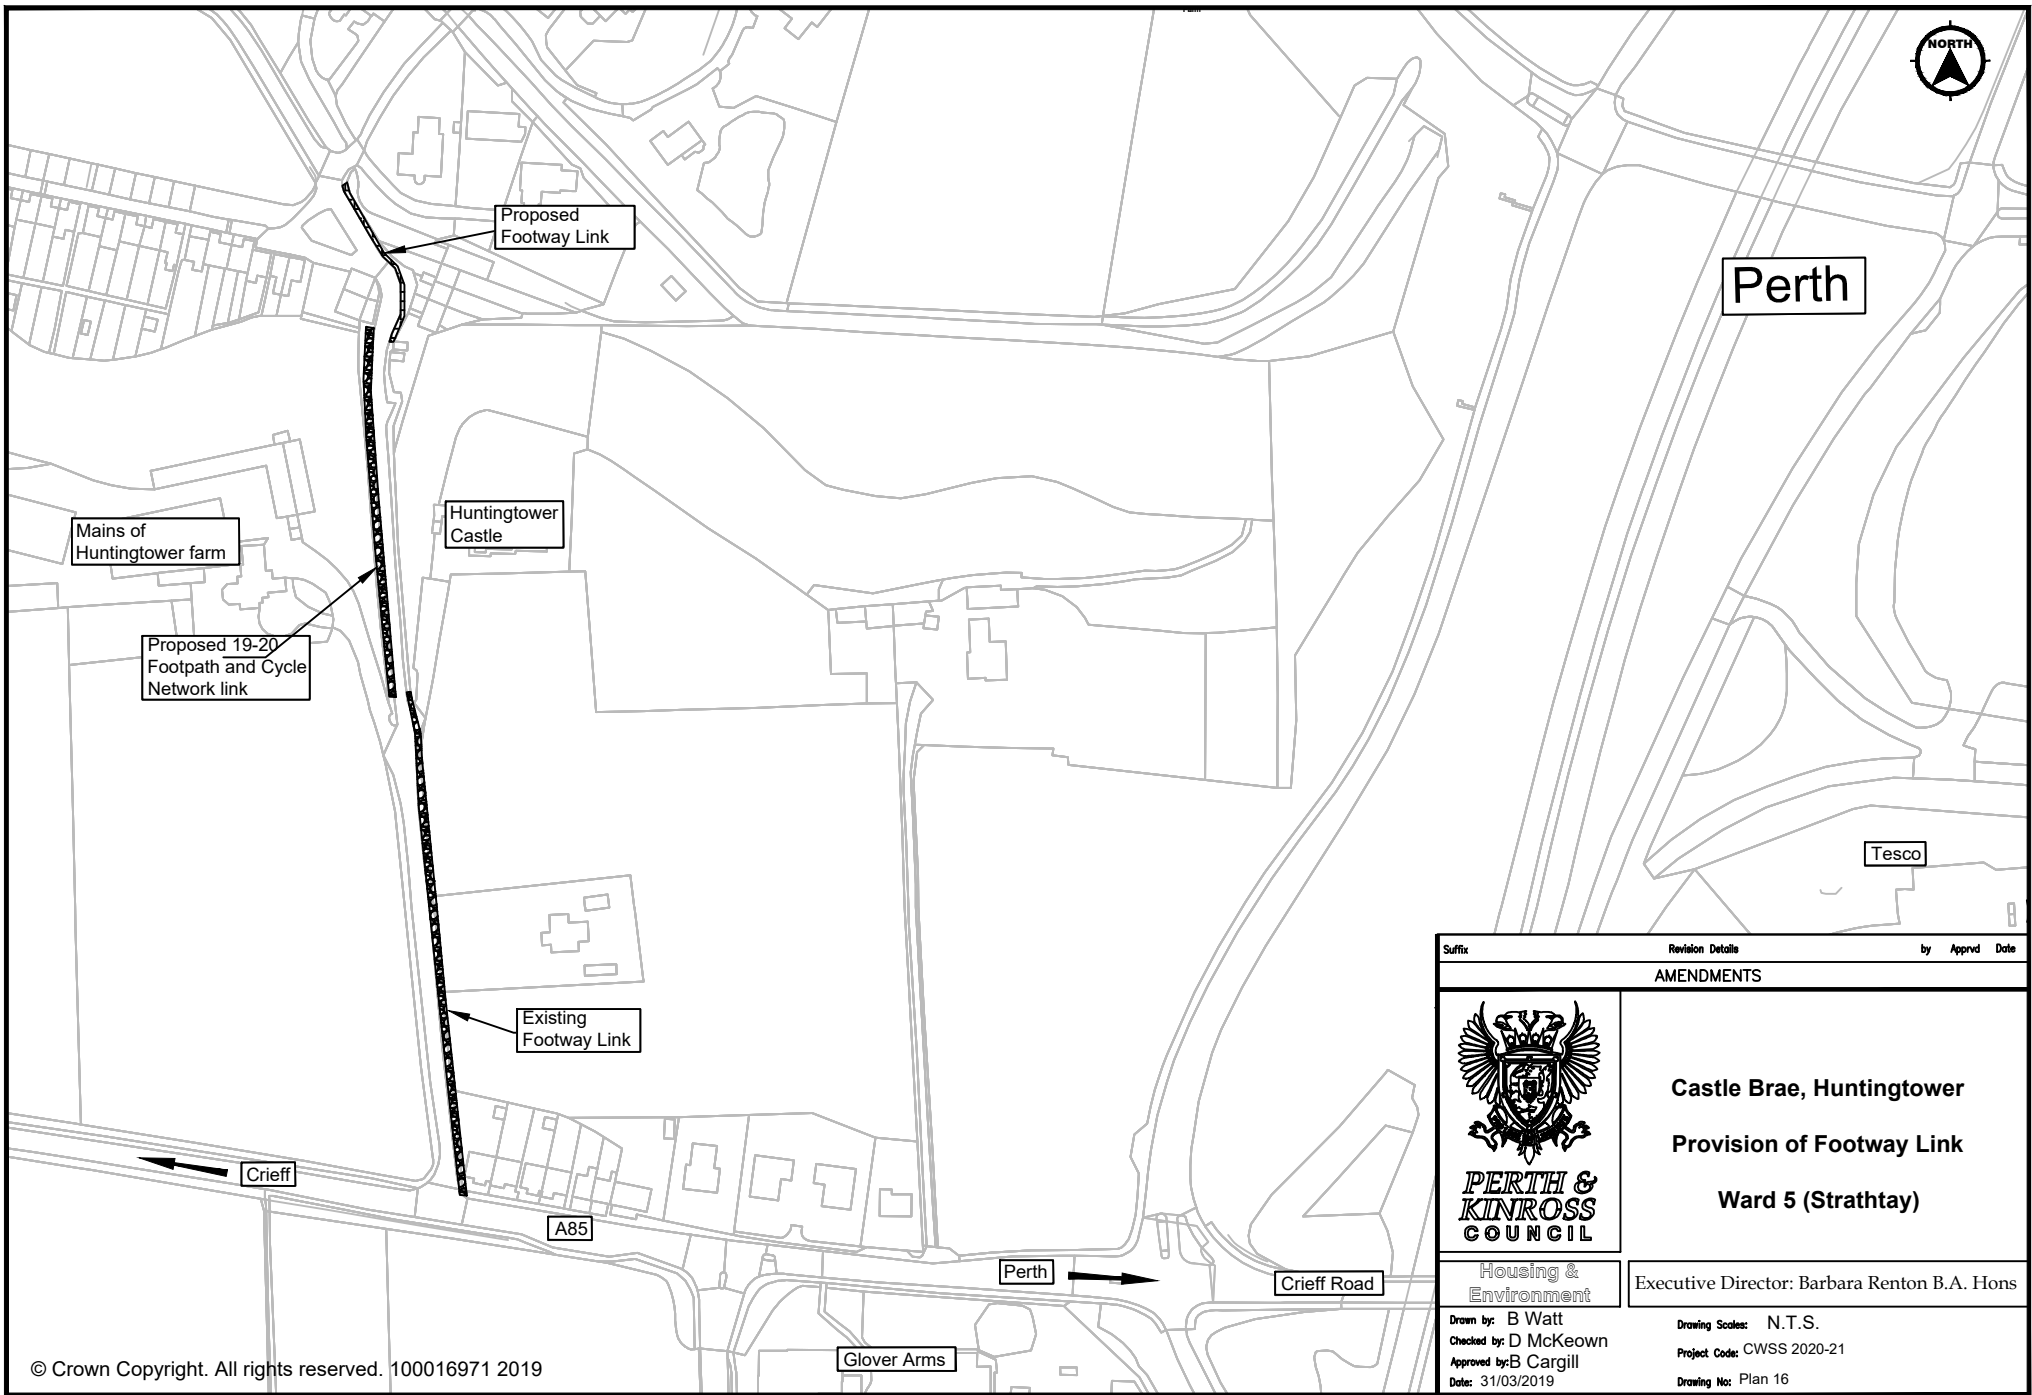

Suffix		Revision Details		by		Apprvd		Date	
AMENDMENTS									
 PERTH & KINROSS COUNCIL		Castle Brae, Huntingtower Provision of Footway Link Ward 5 (Strathhtay)							
		Executive Director: Barbara Renton B.A. Hons							
		Housing & Environment							
Drawn by: B Watt Checked by: D McKeown Approved by: B Cargill Date: 31/03/2019		Drawing Scales: N.T.S. Project Code: CWSS 2020-21 Drawing No: Plan 16							



Morrison & MacKay
Whisky Distillery

Proposed Shared
Use Path

Abernethy

Aberargie

A912

Proposed Shared
Use Path

Proposed Green
Route to Fife
Cycle Network

Suffix	Revision Details	by	Appr'd
--------	------------------	----	--------

AMENDMENTS



**PERTH &
KINROSS
COUNCIL**

A912 Aberargie

Phase 3

Provision of Shared-use Path


Ward 9 (Almond and Earn)

**The Environment
Service**

Executive Director: Barbara Renton B.A. Hons

Drawn by: B Watt
Checked by: D McKeown
Approved by: B Cargill
Date: 31/04/2019

Drawing Scale: N.T.S.
Project Code: CWSS 2020-21
Drawing No: Plan 17

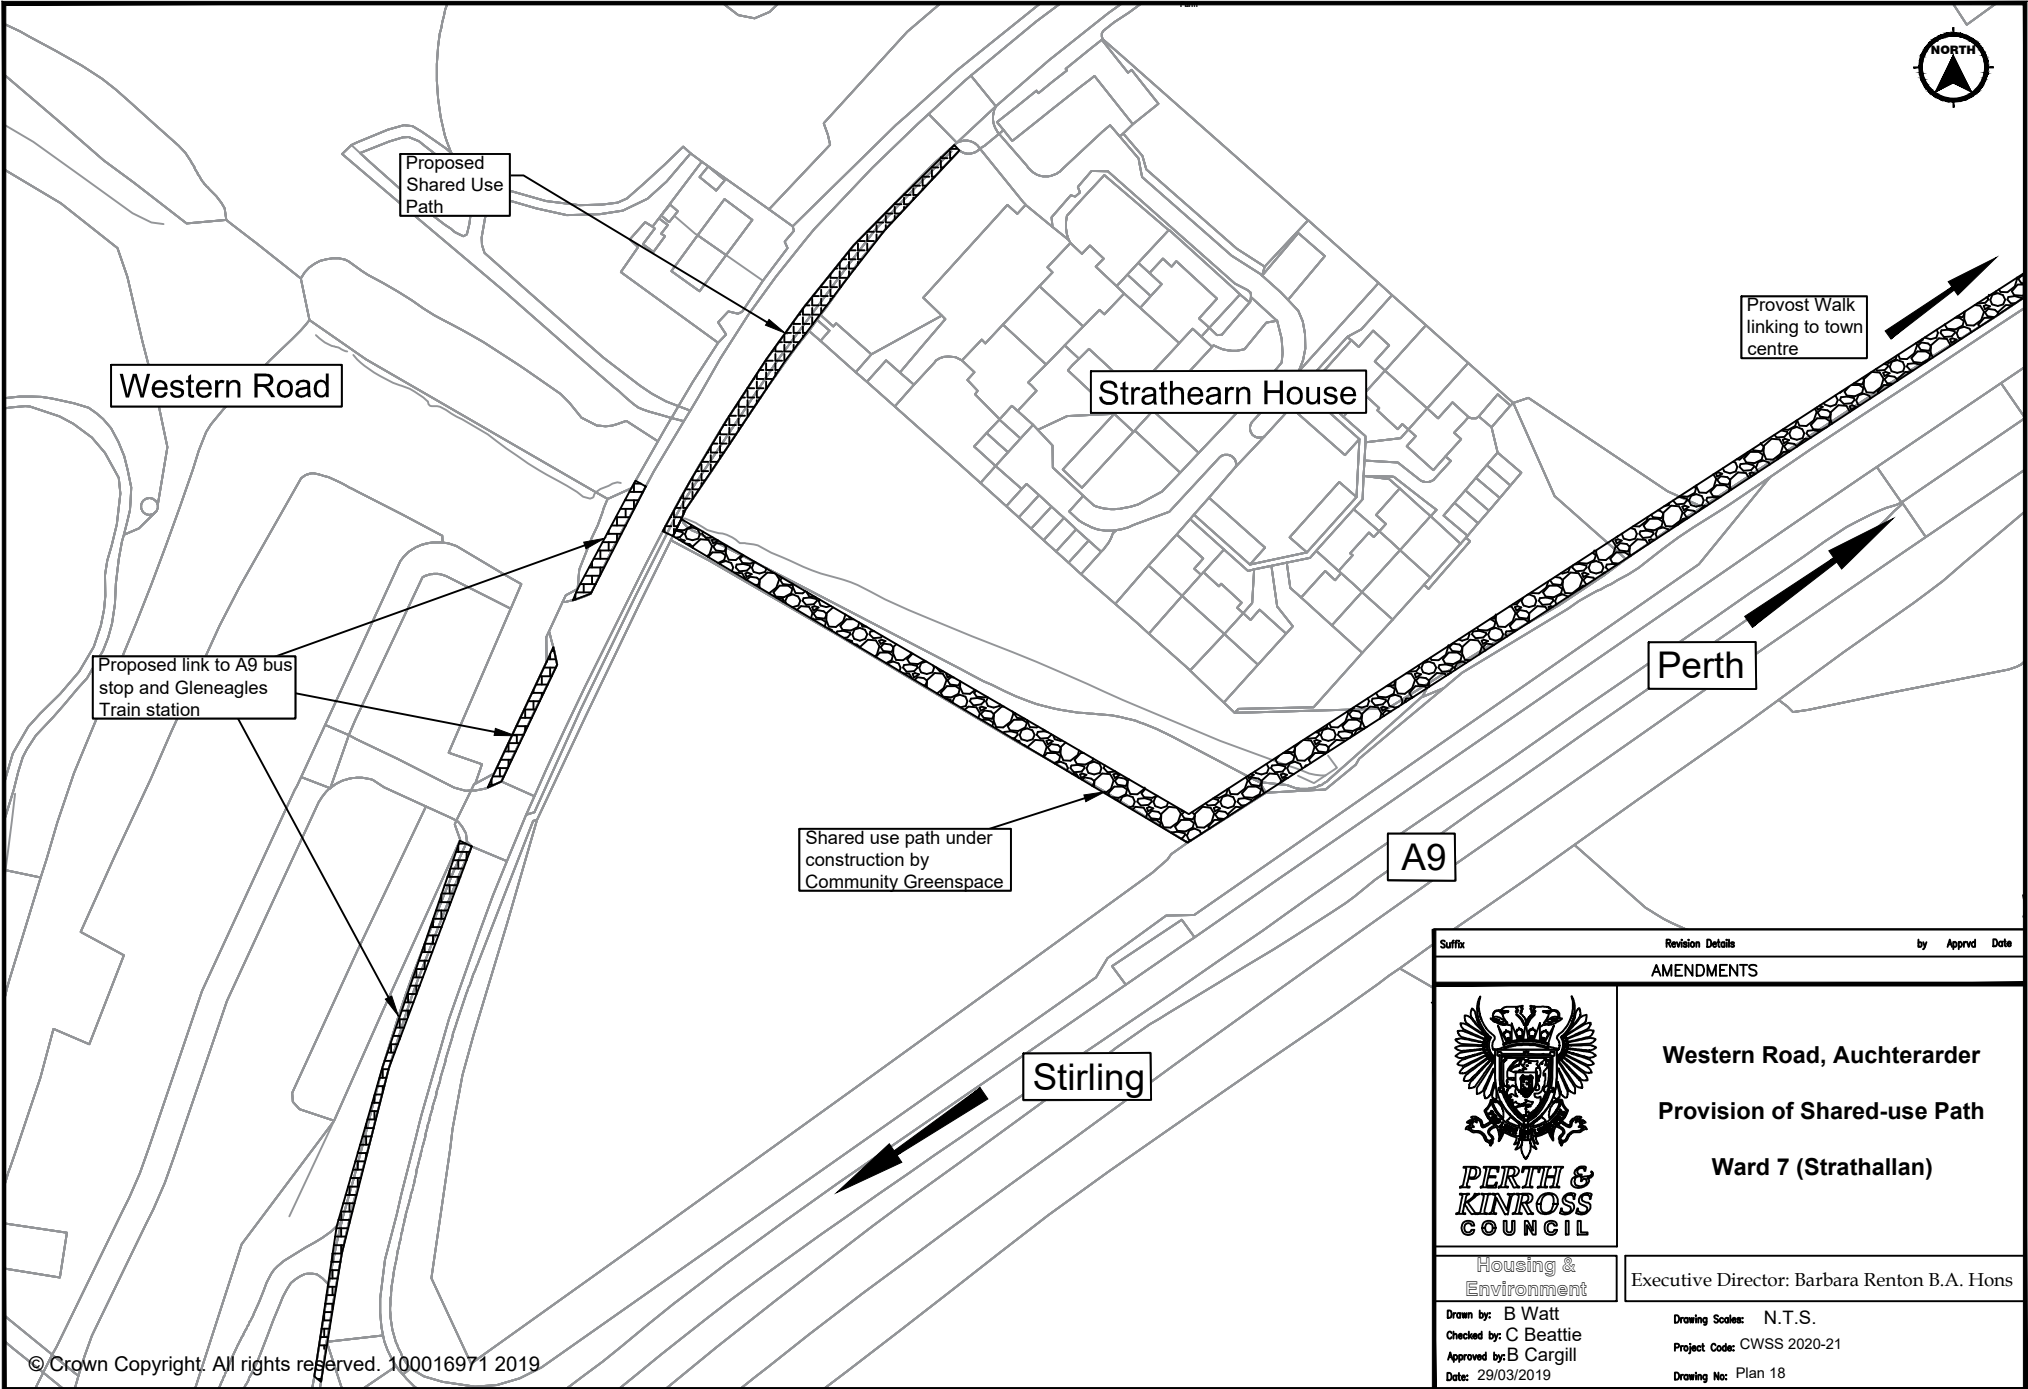

Suffix		Revision Details		by		Apprd		Date	
AMENDMENTS									
 PERTH & KINROSS COUNCIL		Western Road, Auchterarder							
		Provision of Shared-use Path							
		Ward 7 (Strathallan)							
Housing & Environment		Executive Director: Barbara Renton B.A. Hons							
Drawn by: B Watt		Checked by: C Beattie		Approved by: B Cargill		Date: 29/03/2019		Drawing Scales: N.T.S.	
								Project Code: CWSS 2020-21	
								Drawing No: Plan 18	