



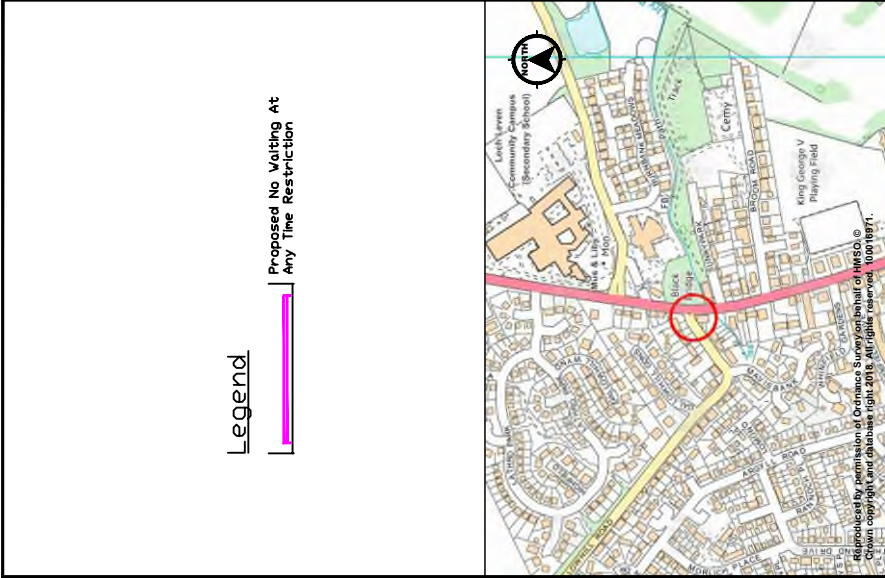

Legend

Proposed No Waiting At
Any Time Restriction

Surfix	Revision Details	By	Appnd	Date
AMENDMENTS				

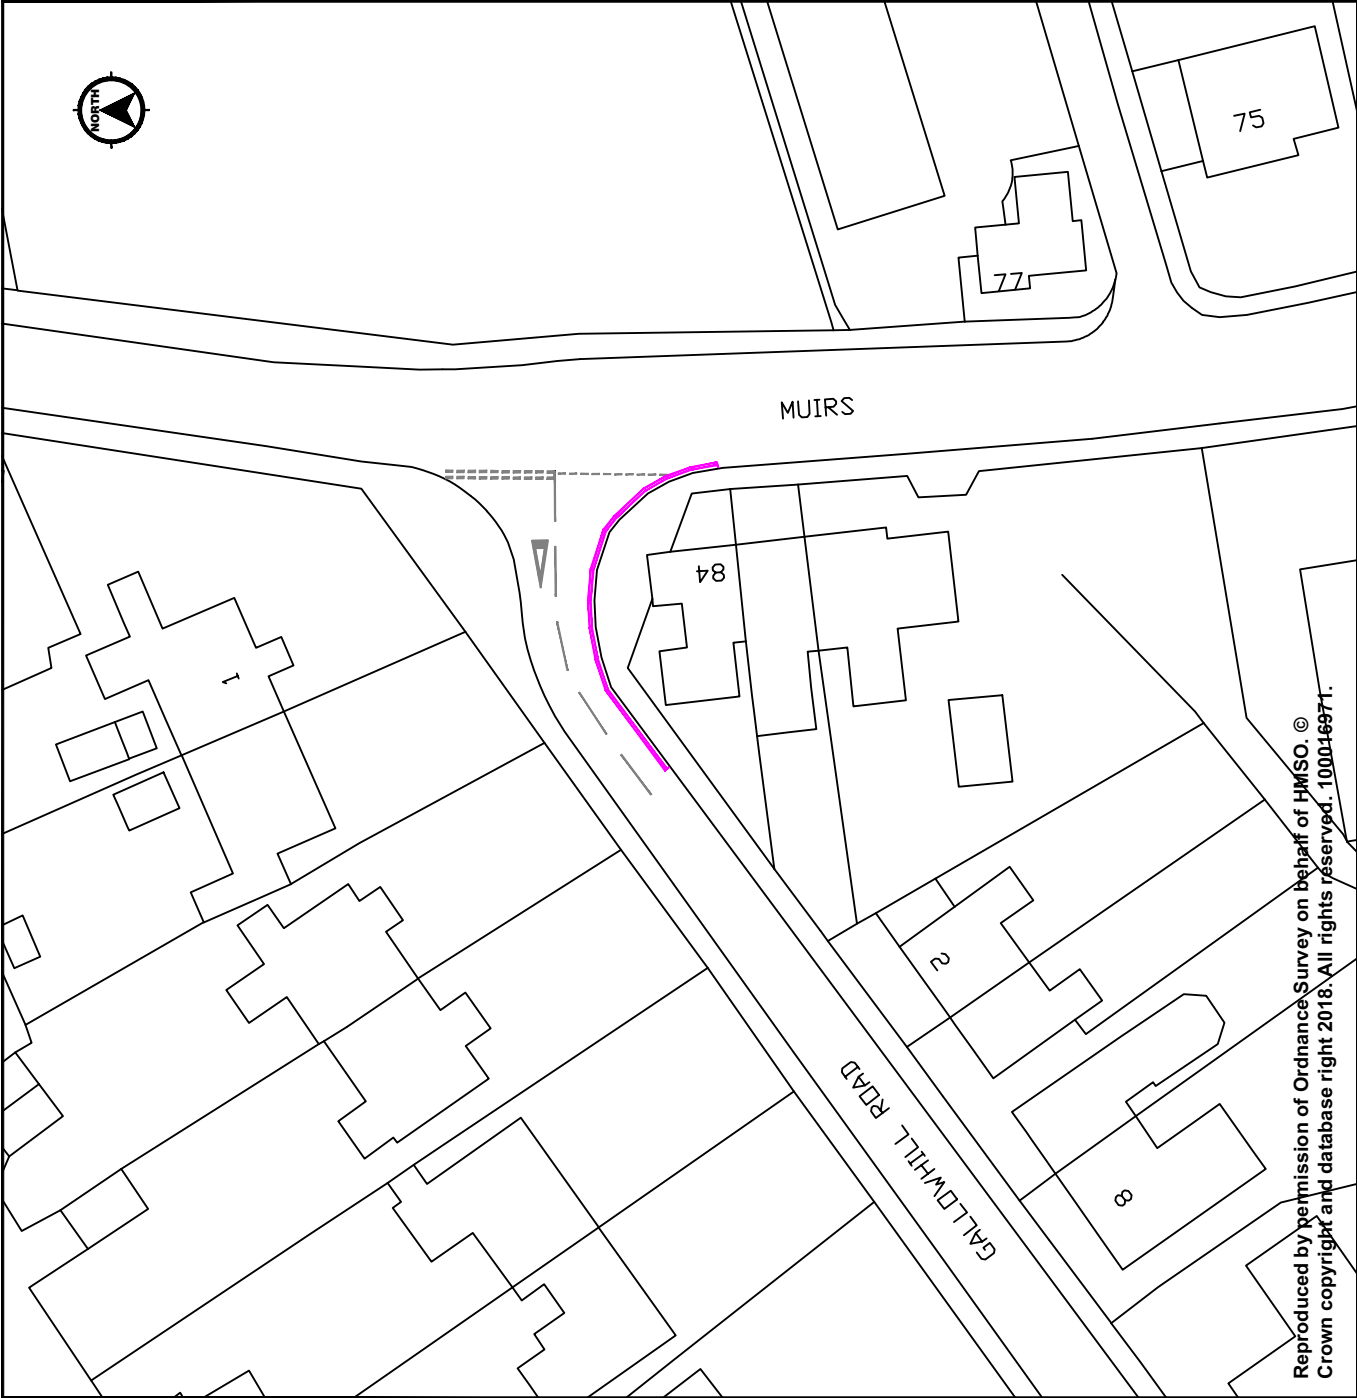

PERTH &
KINROSS
COUNCIL

Proposed No Waiting At Any
Time Restrictions
Gallowhill Road & High Street,
Kinross
Appendix 1

Housing &
Environment

Executive Director - B Renton BA Hons

Drawn by: C BEATTIE
Checked by: D MCKEDOWN
Approved by: B CARGILL
Date: 20/06/2018

Drawing Scale: NTS
Project Code: 000000000
Drawing No: 000000000-1