




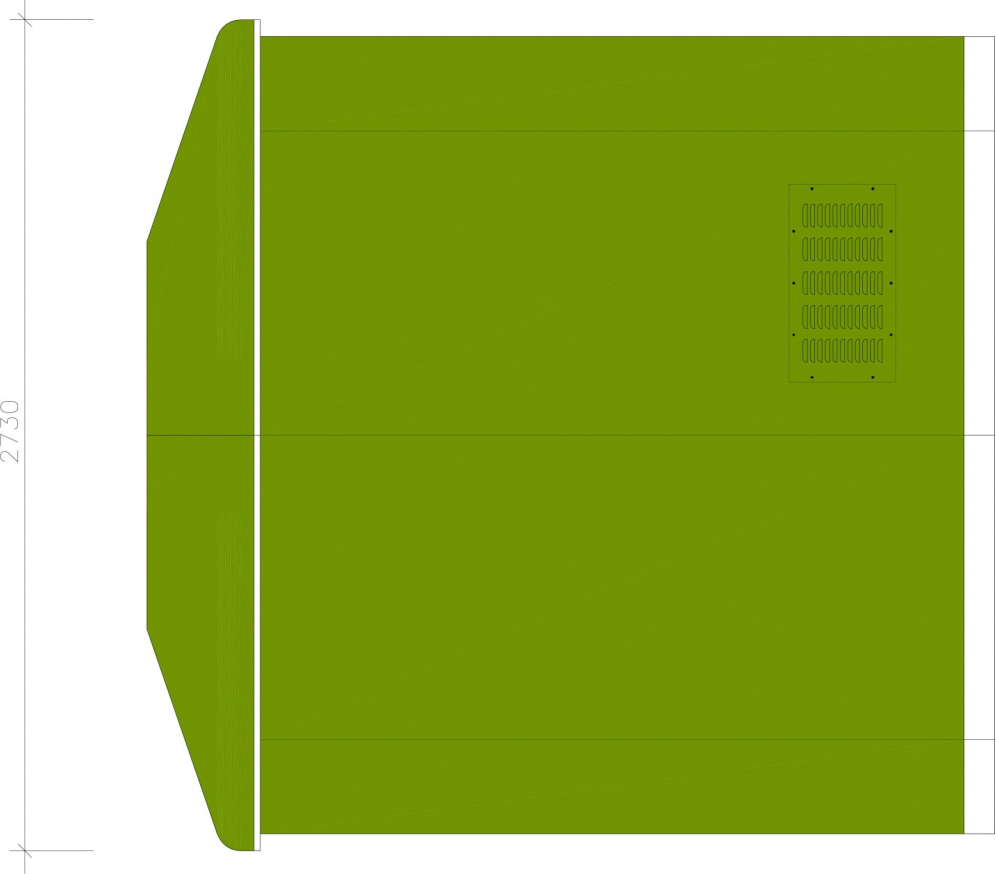

FRONT ELEVATION

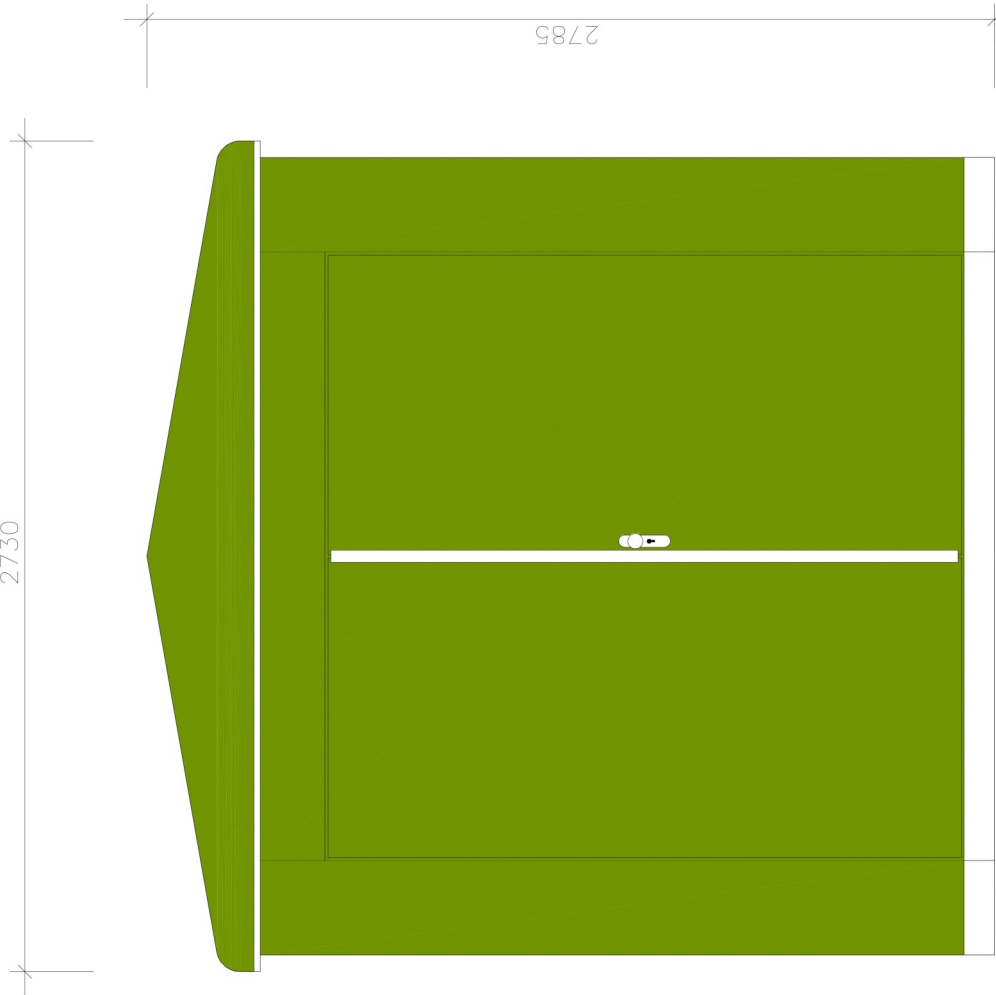

SIDE ELEVATION

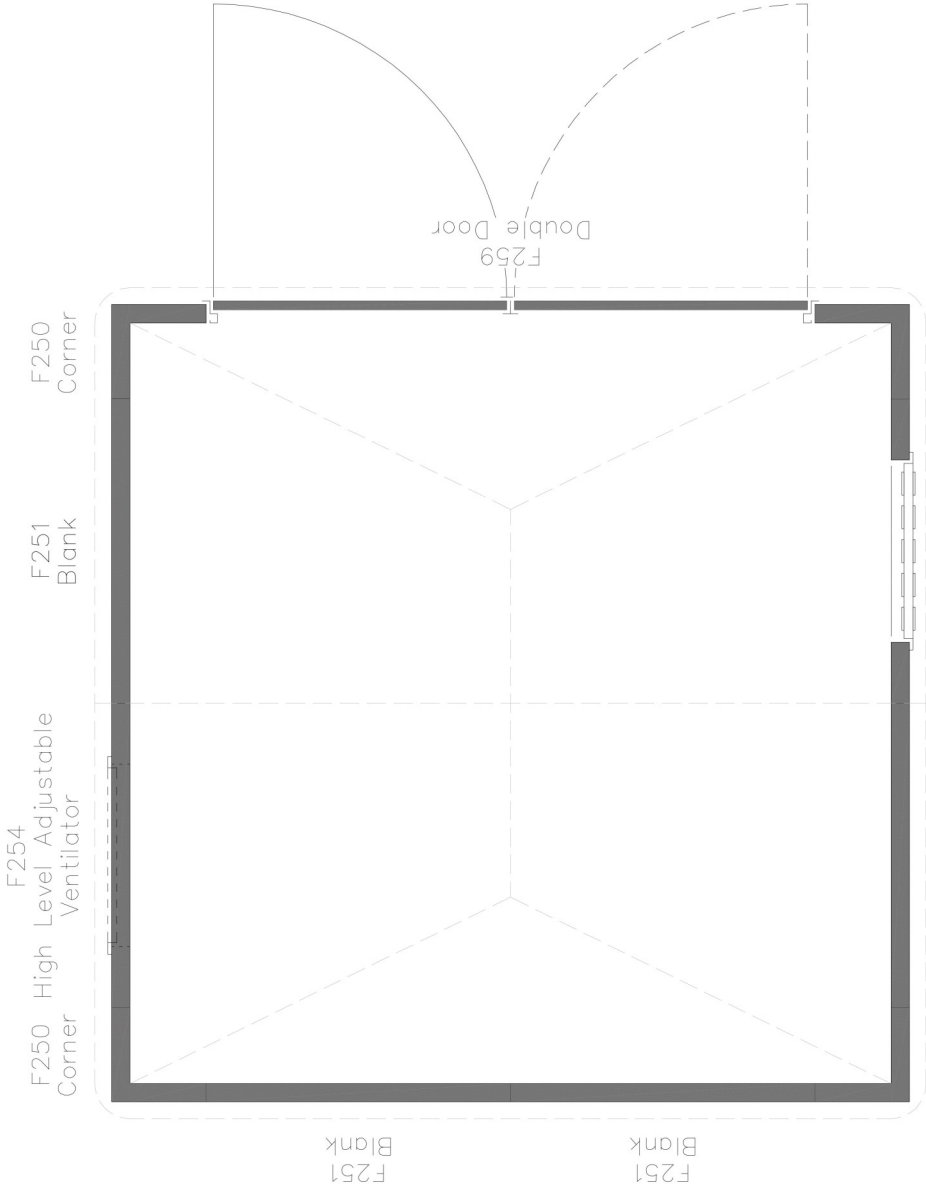

PLAN VIEW

NOTES :

Colour – Standard 'Dark Green' approx.
BS.4800 (12.B.27).

Colours shown on this drawing are for
illustrative purposes only.

Base fixing bolts supplied as standard
(base fix and seal by others).



































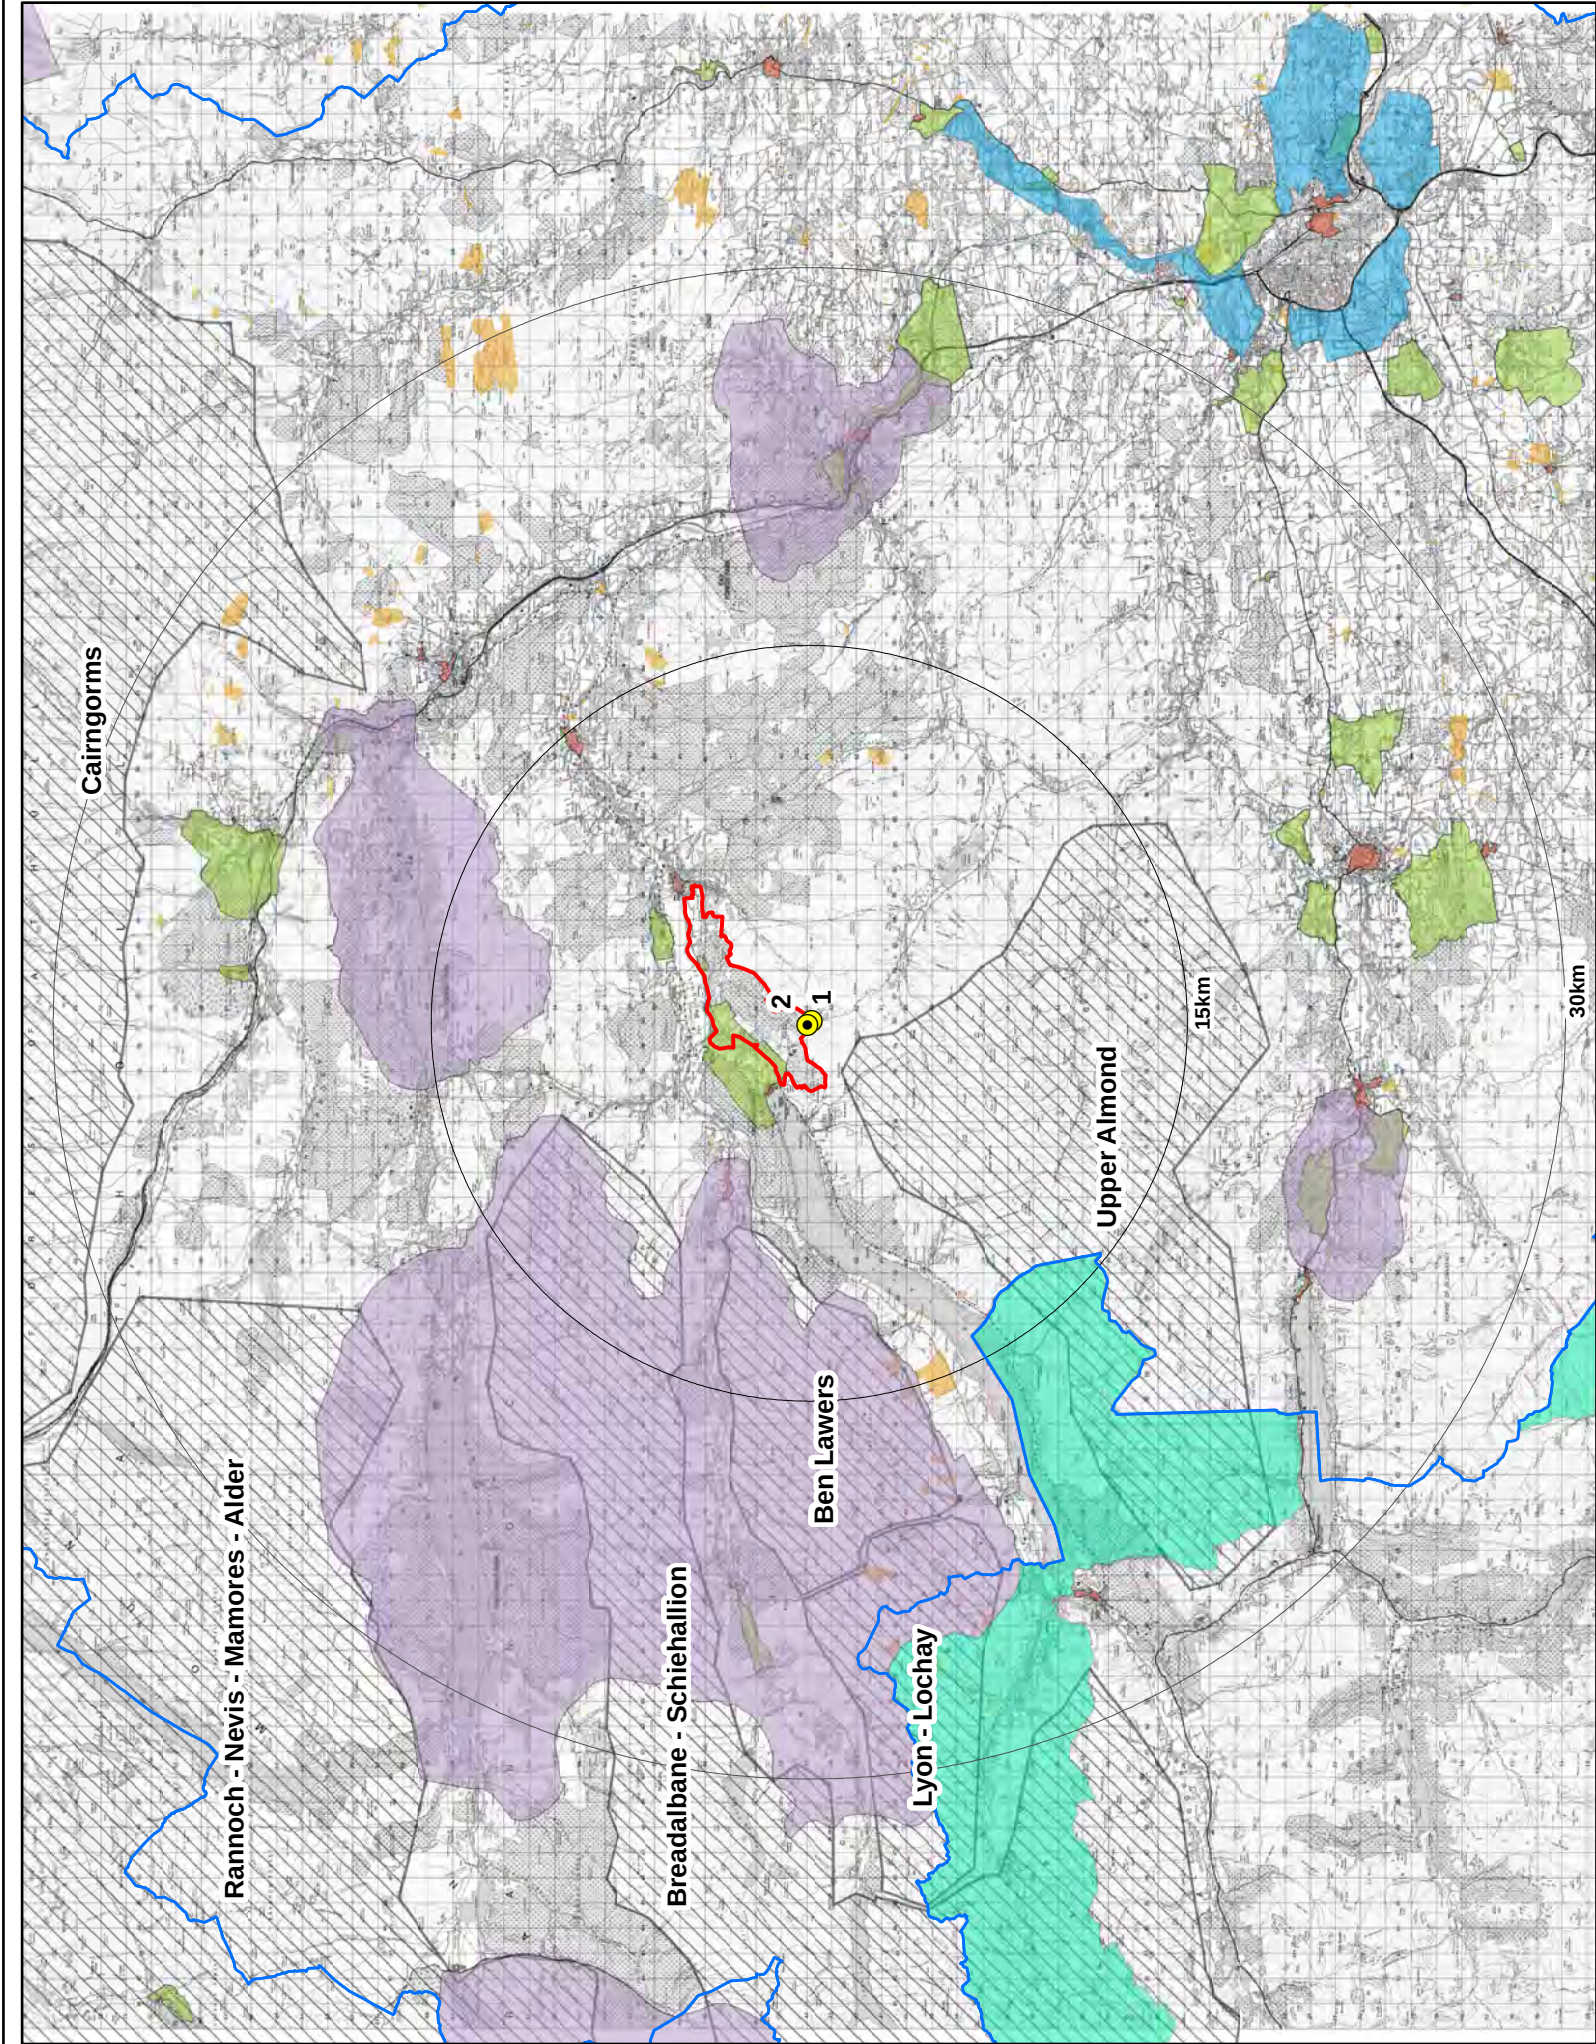


Key


- Proposed turbines
- Site boundary
- Council Boundary
- Buffer
- Area of Great Landscape Value (Perth)
- AGLV (Stirling)
- National Scenic Area
- Historic Gardens and Designed Landscapes
- Conservation Areas
- Scheduled Monuments
- Core Areas of Wild Land


Location map - 1:1,500,000

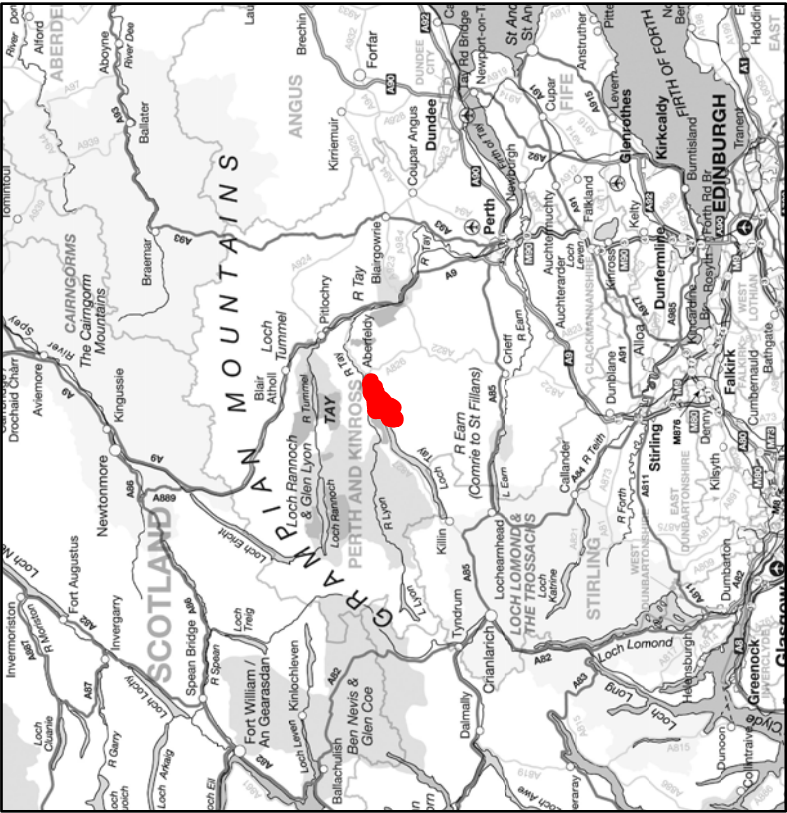

 Realise your renewable energy potential	Notes:		Bolfracks Estate Wind Turbine		Landscape Policy Context	
	1. Data taken from SNH Landscape Character Area dataset.		Revision No. 1		Figure 1a	
	010,00020,000Meters A3 scale @ - 1:300,000		Sheet No. 1		Date: 19/08/13	
					Drawn By: SC	
						Checked by: MJ

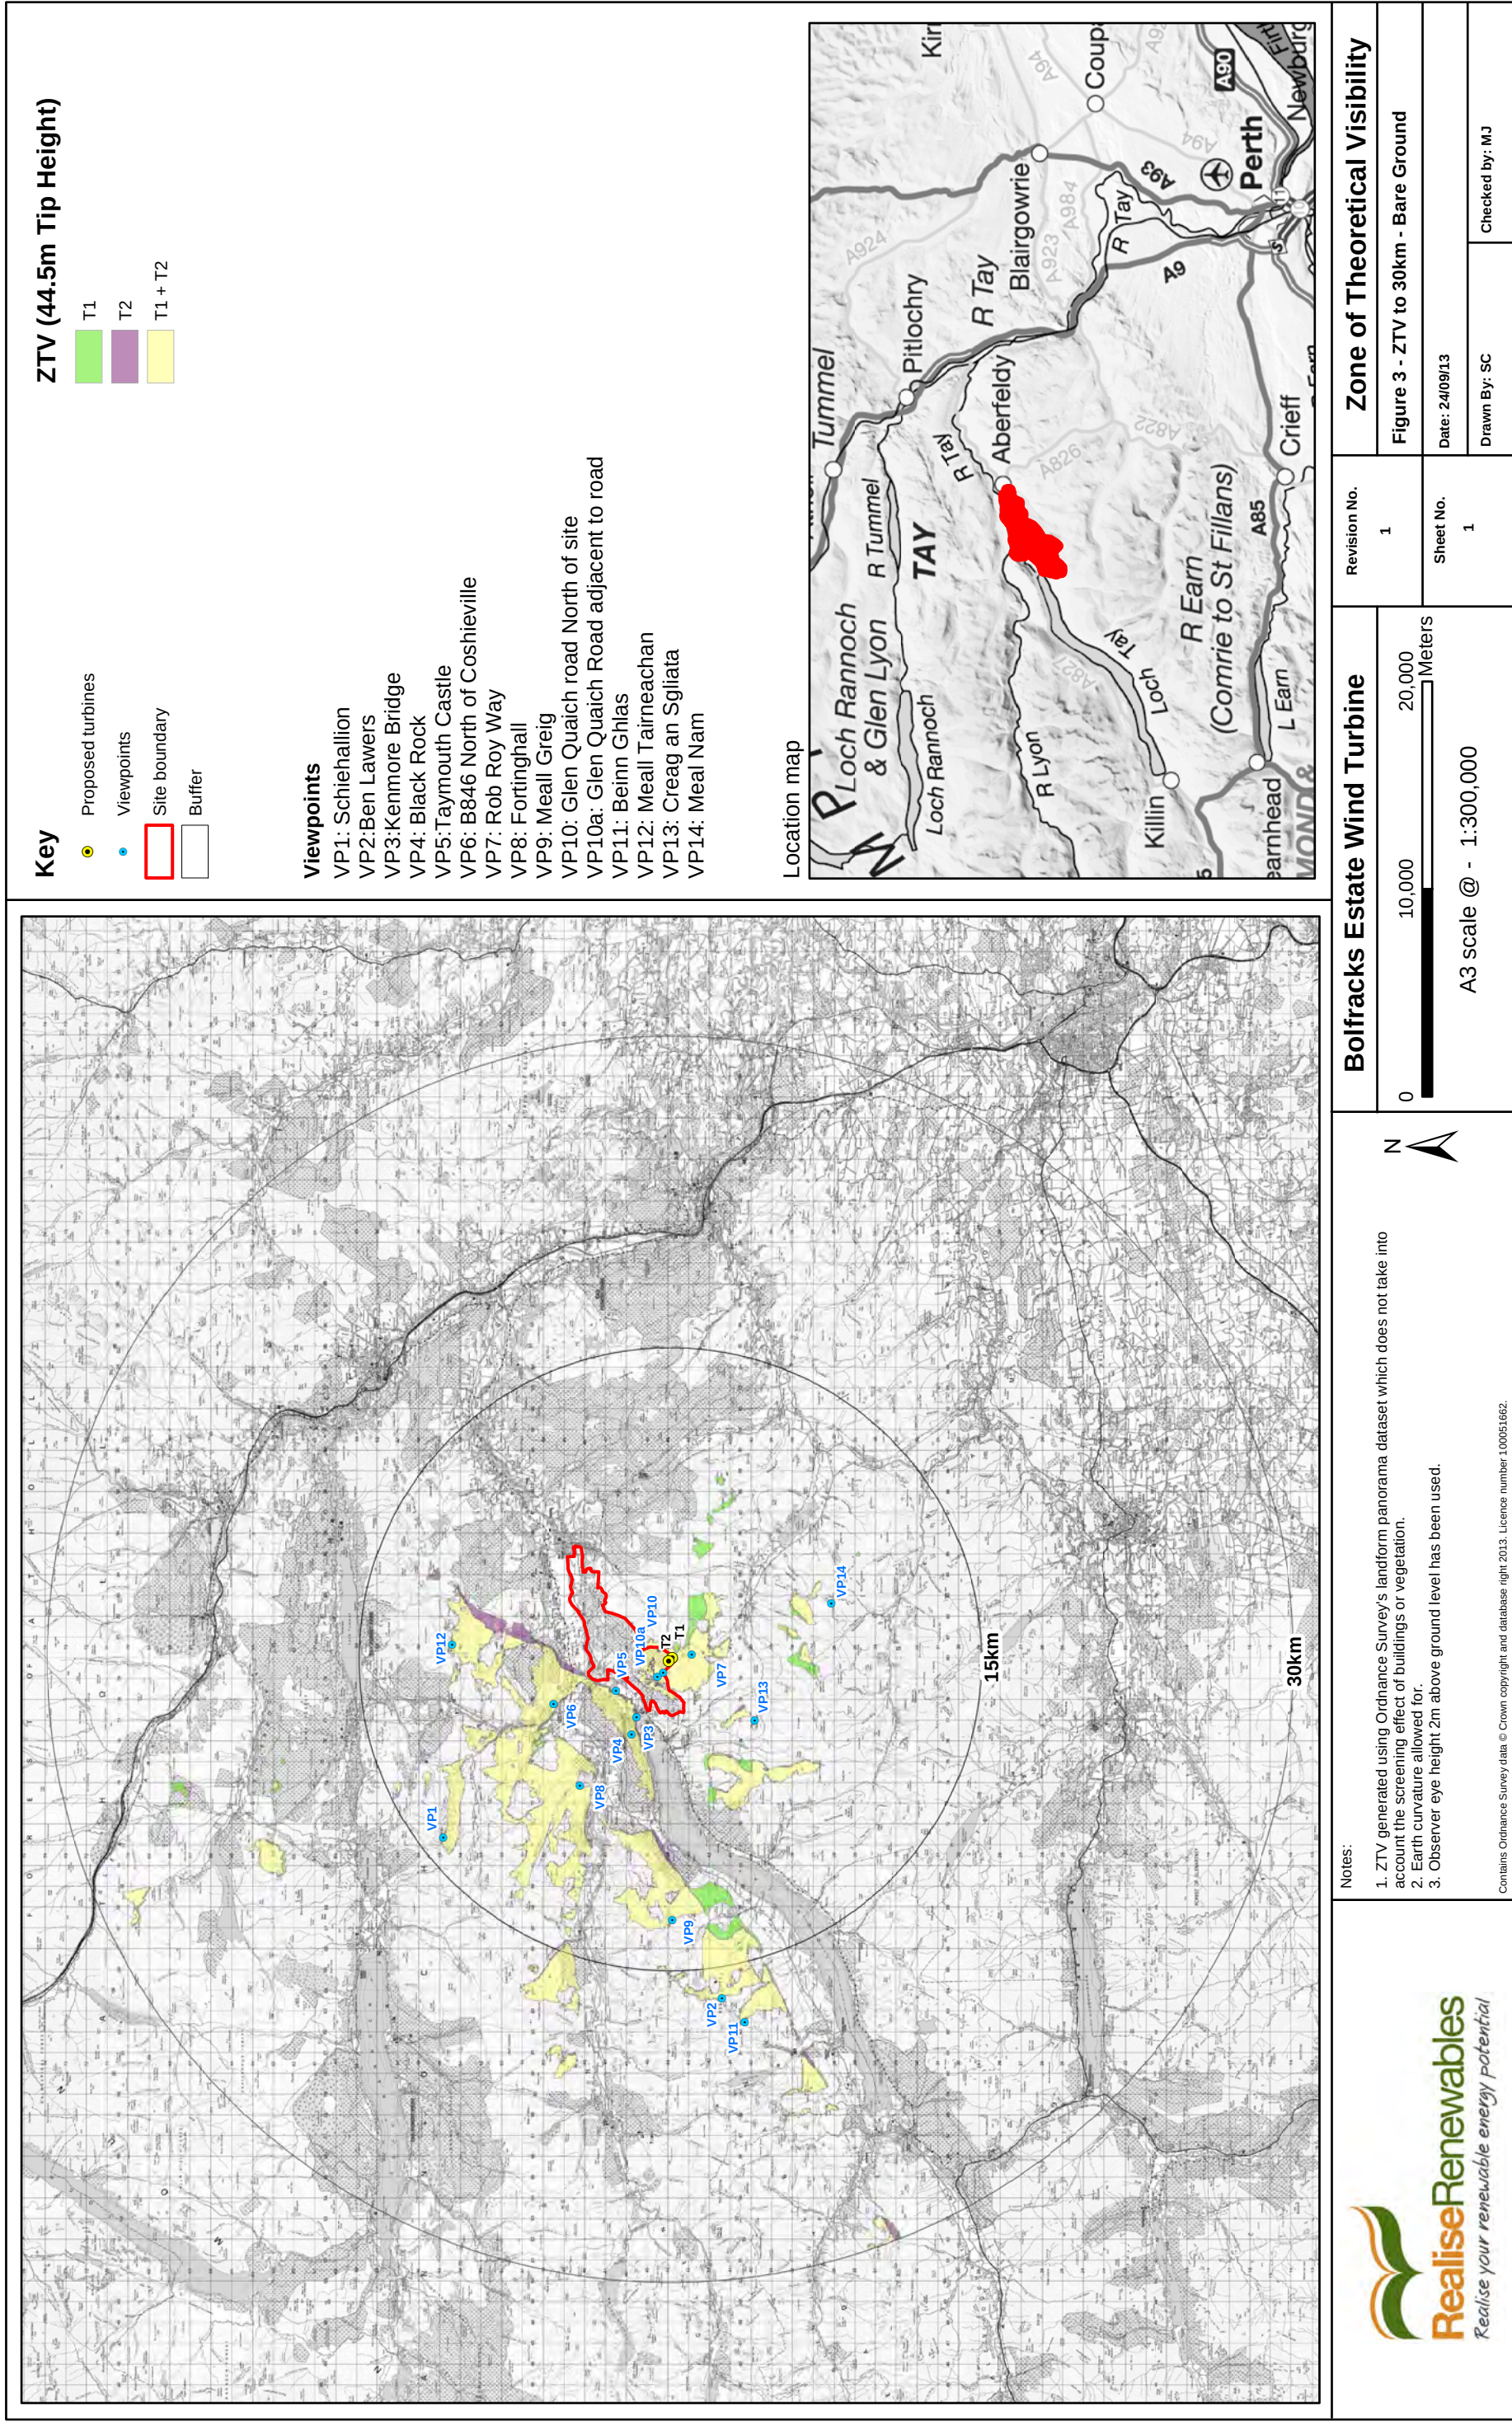

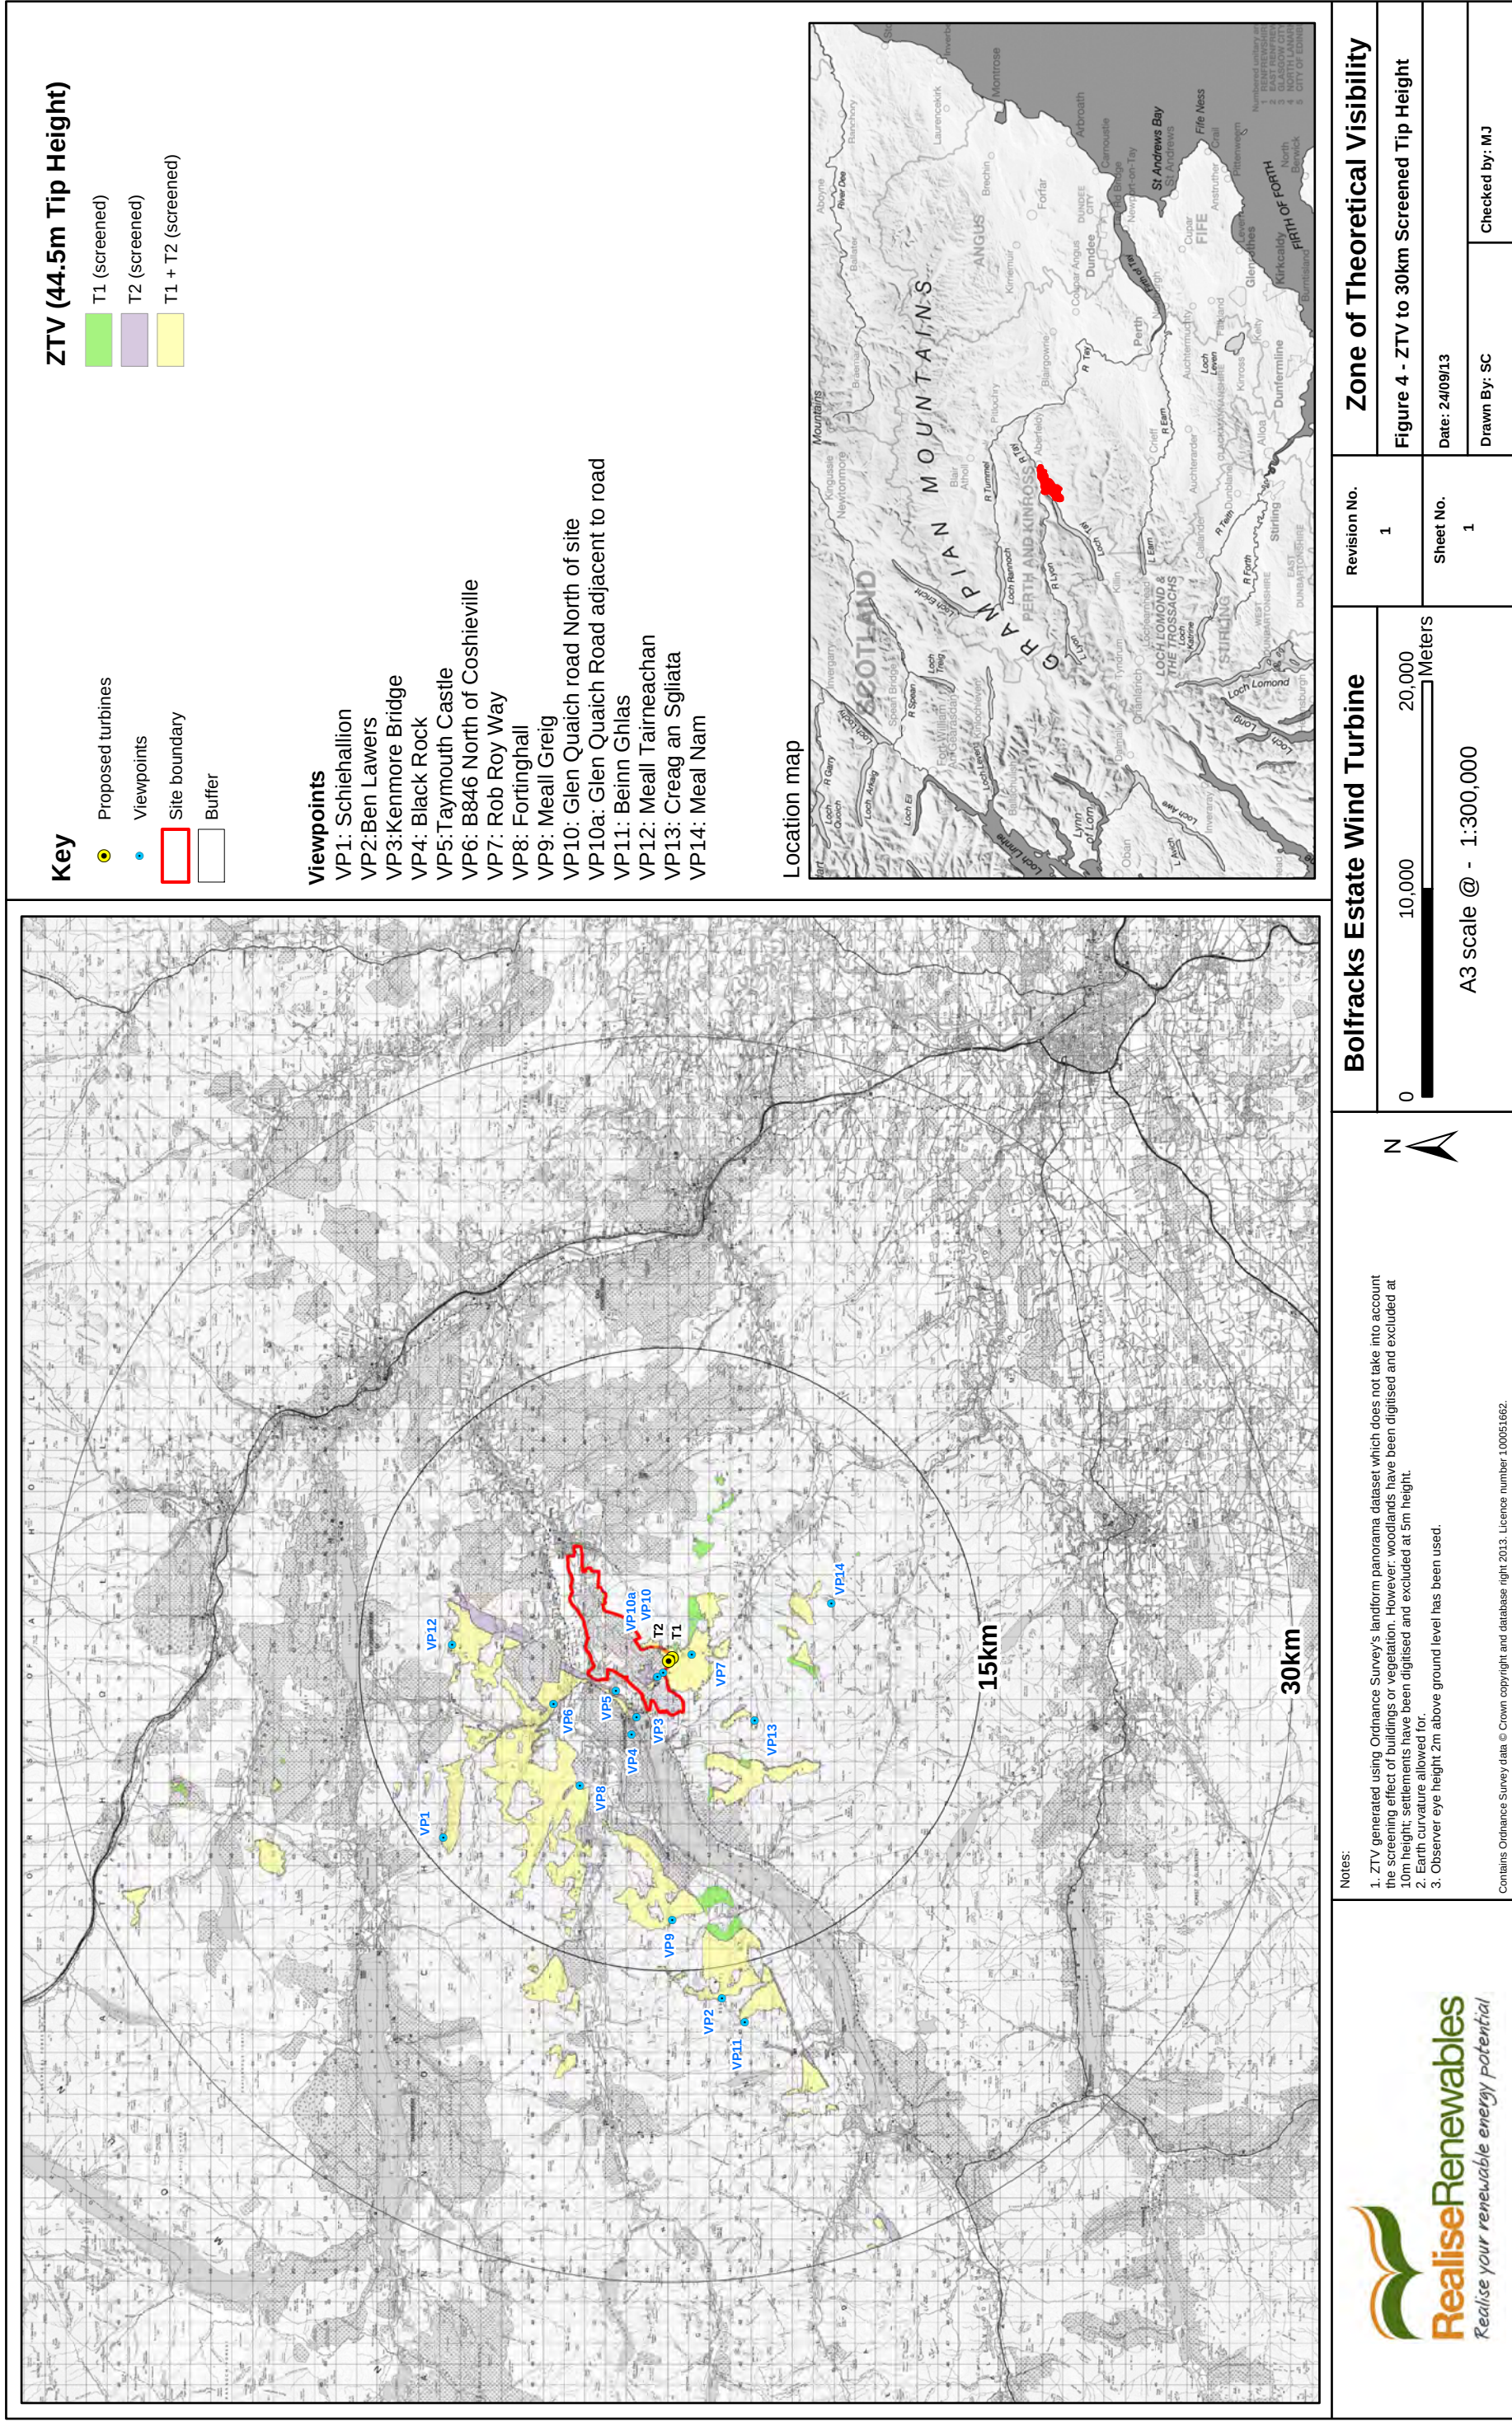

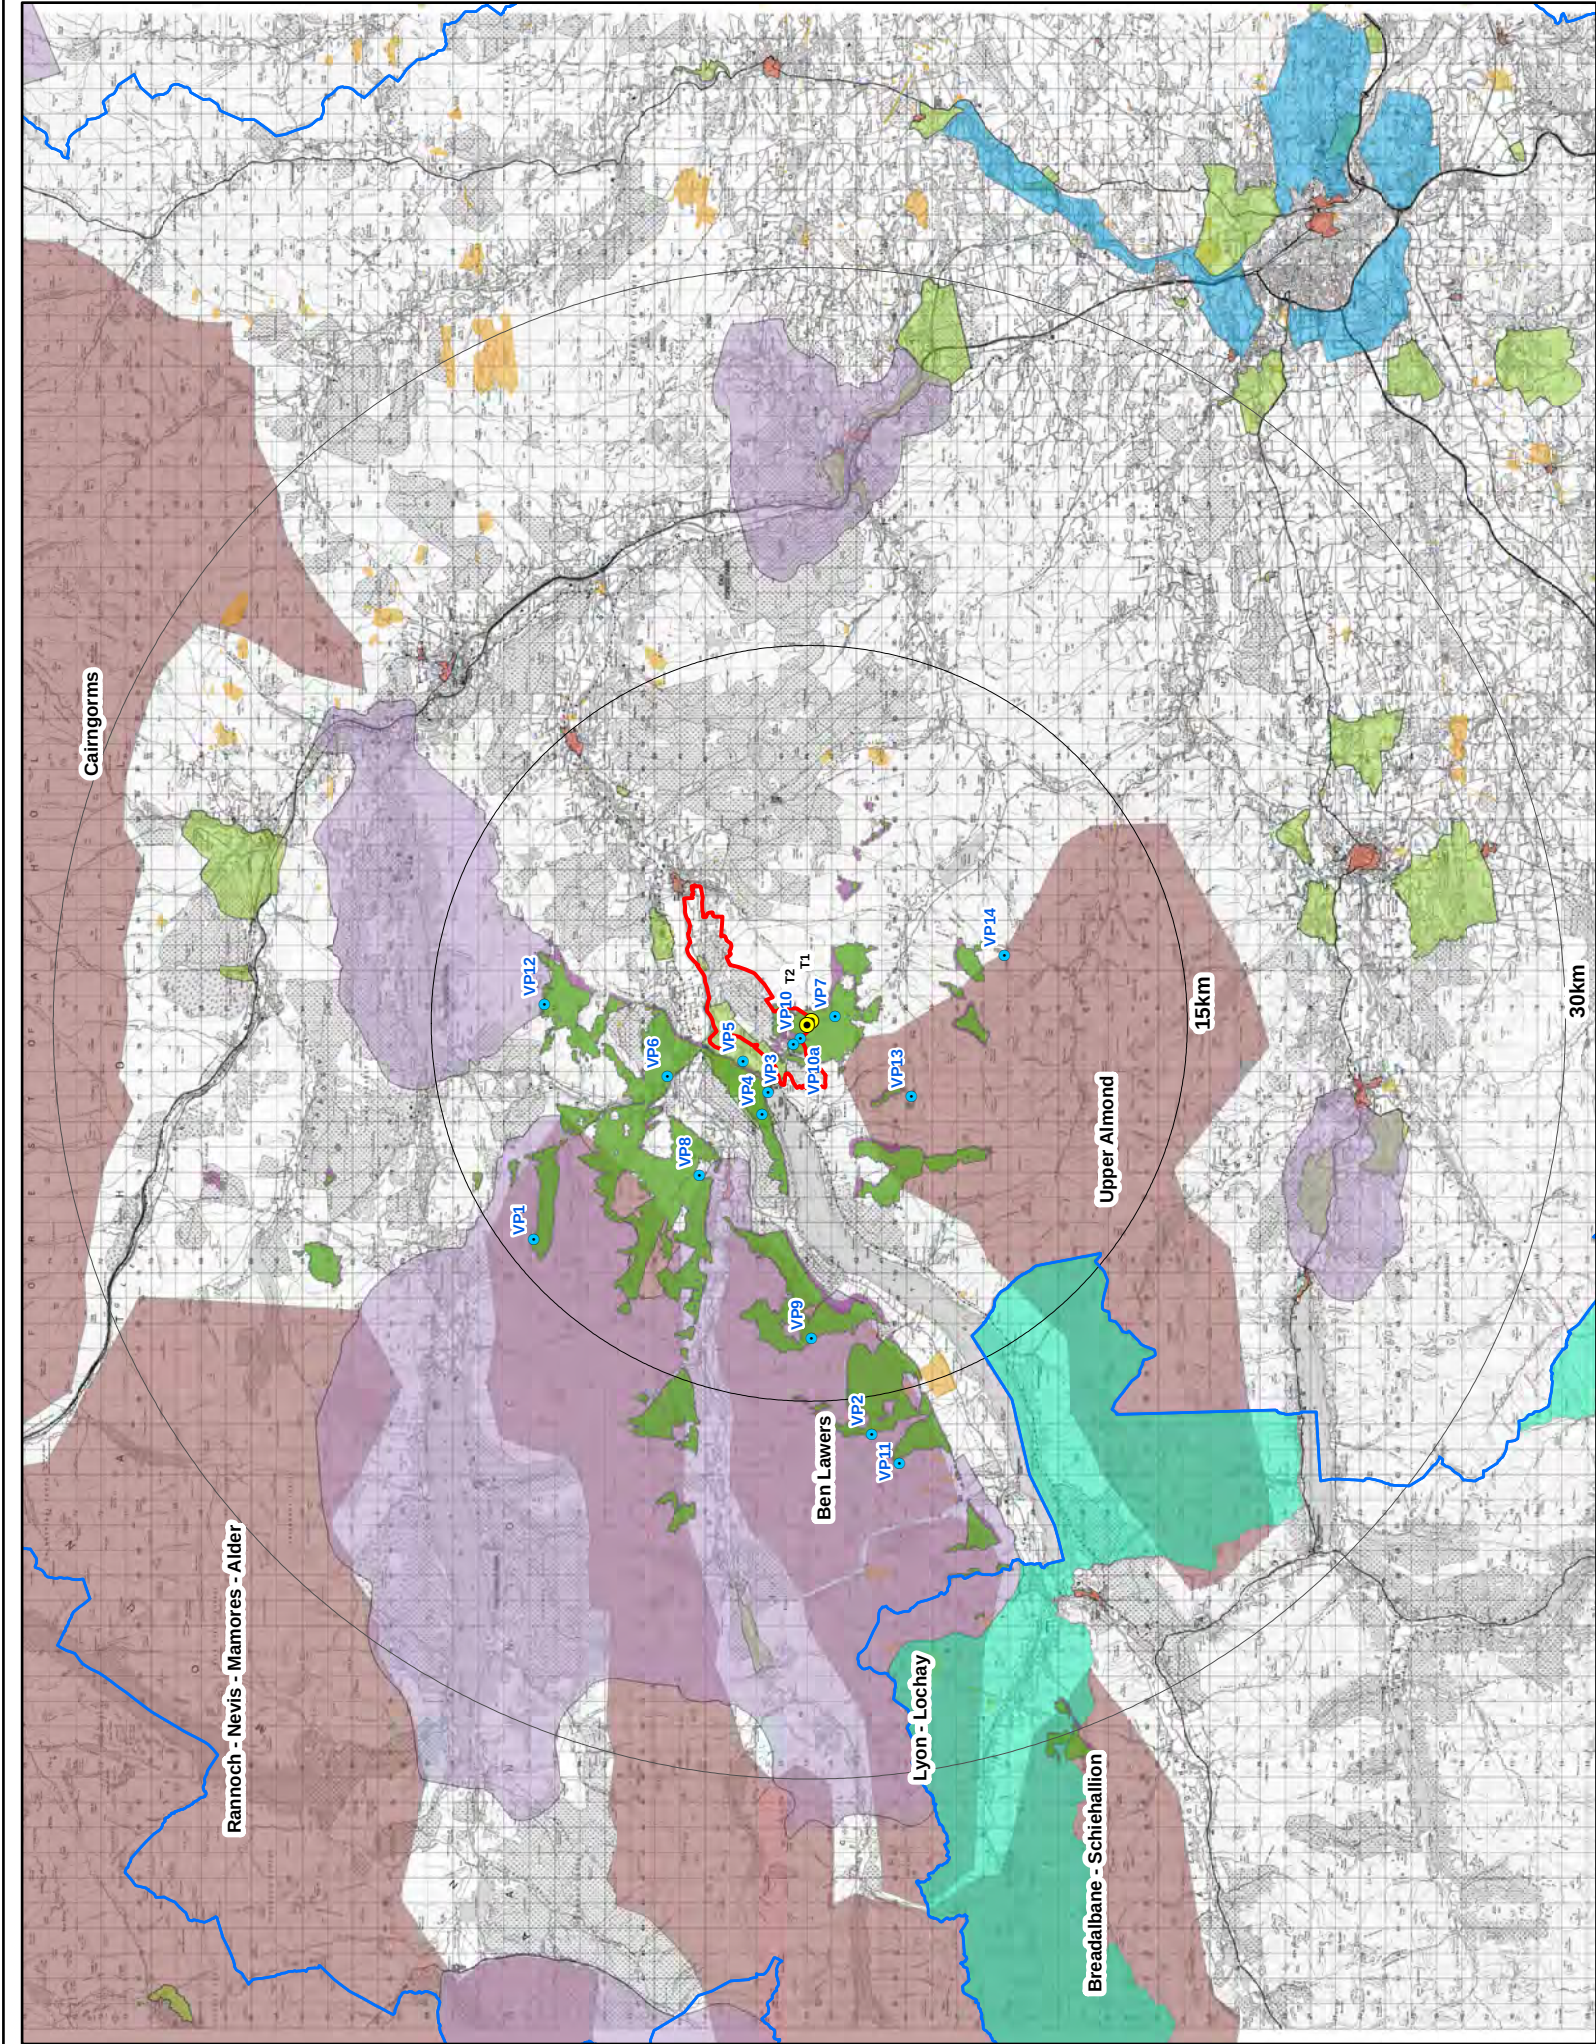

Key

Proposed turbines

Viewpoints

Site boundary

Council Boundary

Buffer

Area of Great Landscape Value (Perth)

AGLV (Stirling)

National Scenic Area

Historic Gardens and Designed Landscapes

Conservation Areas

Scheduled Monuments

Core Areas of Wild Land

ZTV

T1 Hub Height (30m)

T1 Tip Height (44.5m)

Location map - 1:1,500,000

Notes:
1. Data taken from SNH Landscape Character Area dataset.

A3 scale @ - 1:300,000

Bolfracks Estate Wind Turbine

Revision No.

1

Figure 4b

LPC and ZTV

Sheet No.


1

Date: 19/09/13

Drawn By: SC


Checked by: MJ

230

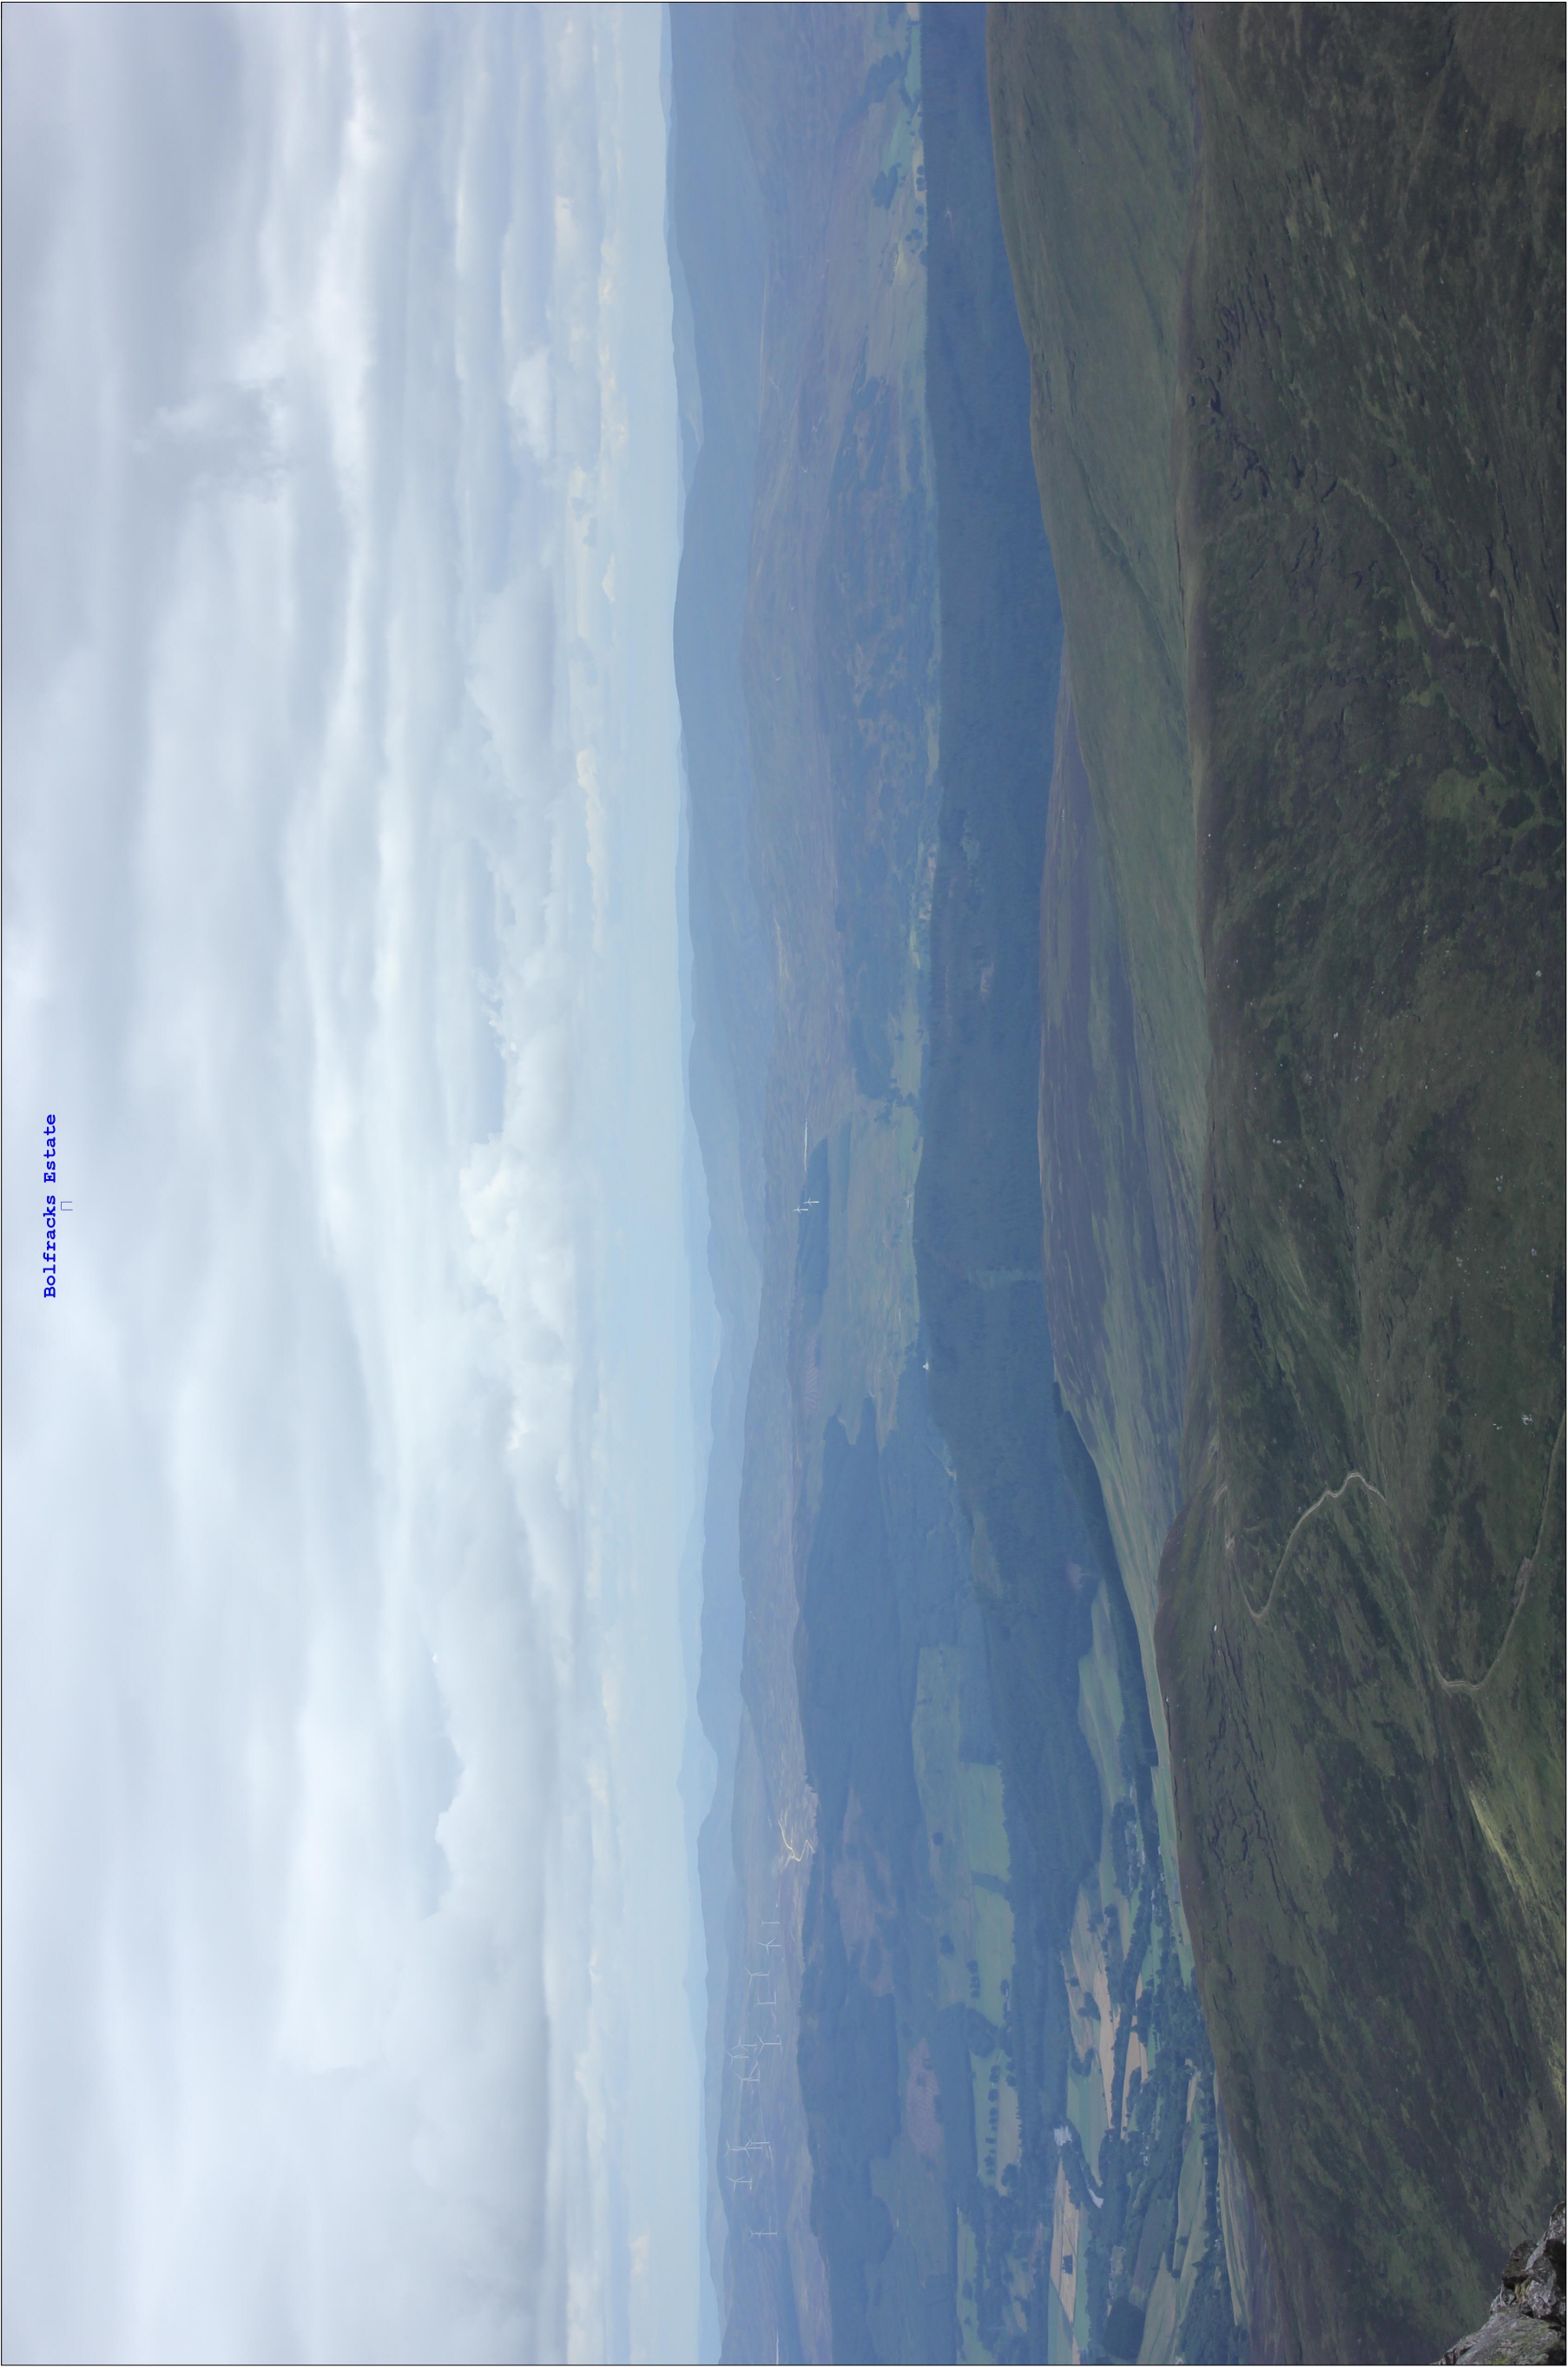


Viewpoint 1 - Photomontage view from Schiehallion

 Realise Renewables 8 Atholl Crescent, Perth, PH1 5NG Realise your renewable energy potential	VIEWPOINT 1: SCHIEHALLION	GR: 271474, 754696 Elevation: 1,042m AOD View Direction: 142.7° Distance: 13,600m Tip Height: 44.5m Hub Height: 30m Field of View: 28.8° Viewing Distance: 700mm (A3) Camera: Canon EOS 550D Effective Focal Length: 70mm Lens Height: 1.5m			Bolfracks Estate: LVIA Figure 5
		Viewpoint 1: Schiehallion			
		Drawn by: SC Checked by: MJ			
		Date: 23/08/2013 Revision: 1			

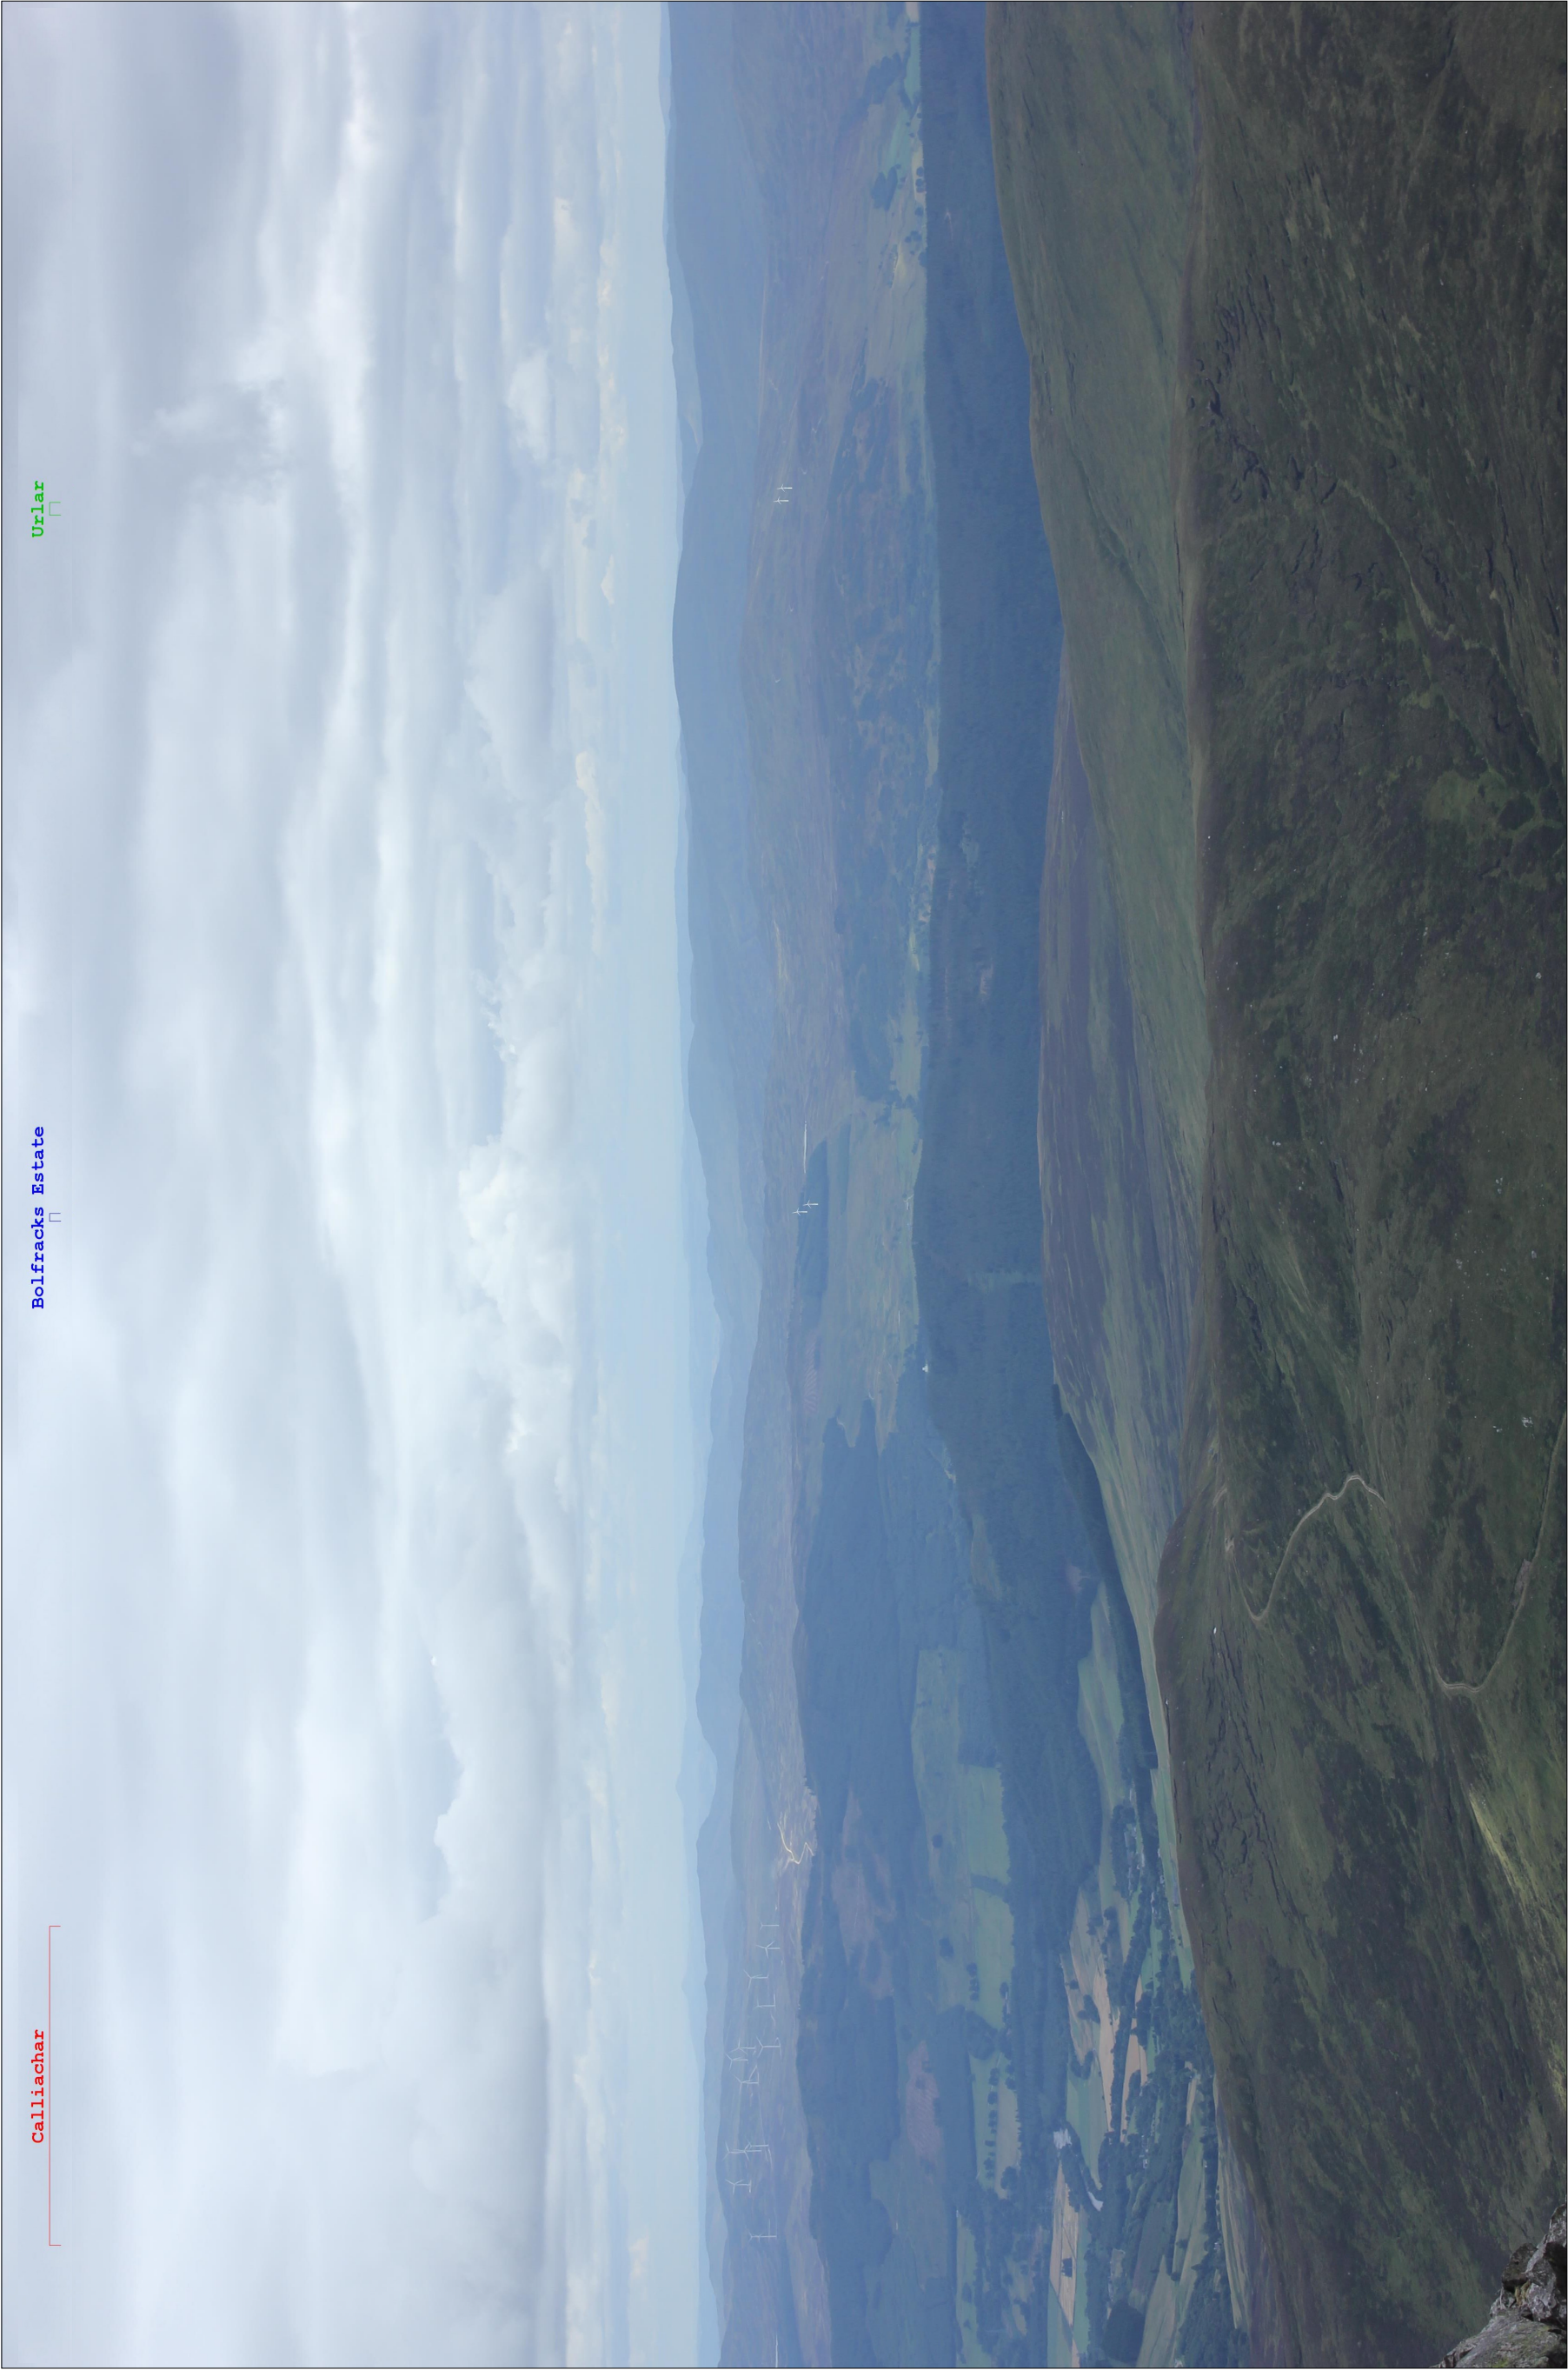

Viewpoint 1 - Cumulative photomontage view from Schiehallion

 Realise Renewables 8 Atholl Crescent, Perth, PH1 5NG	VIEWPOINT 1: SCHIEHALLION			Bolfracks Estate: LVIA Figure 5	
	GR: 271474, 754696 Elevation: 1,042m AOD View Direction: 142.7° Viewing Distance: 700mm (A3)	Distance to (nearest turbine) - Bolfracks Estate: 13,600m Urlar: 14,200m Calliachar: 17,140m		Viewpoint 1: Schiehallion	Drawn by: SC Checked by: MJ Date: 23/08/2013 Revision: 1

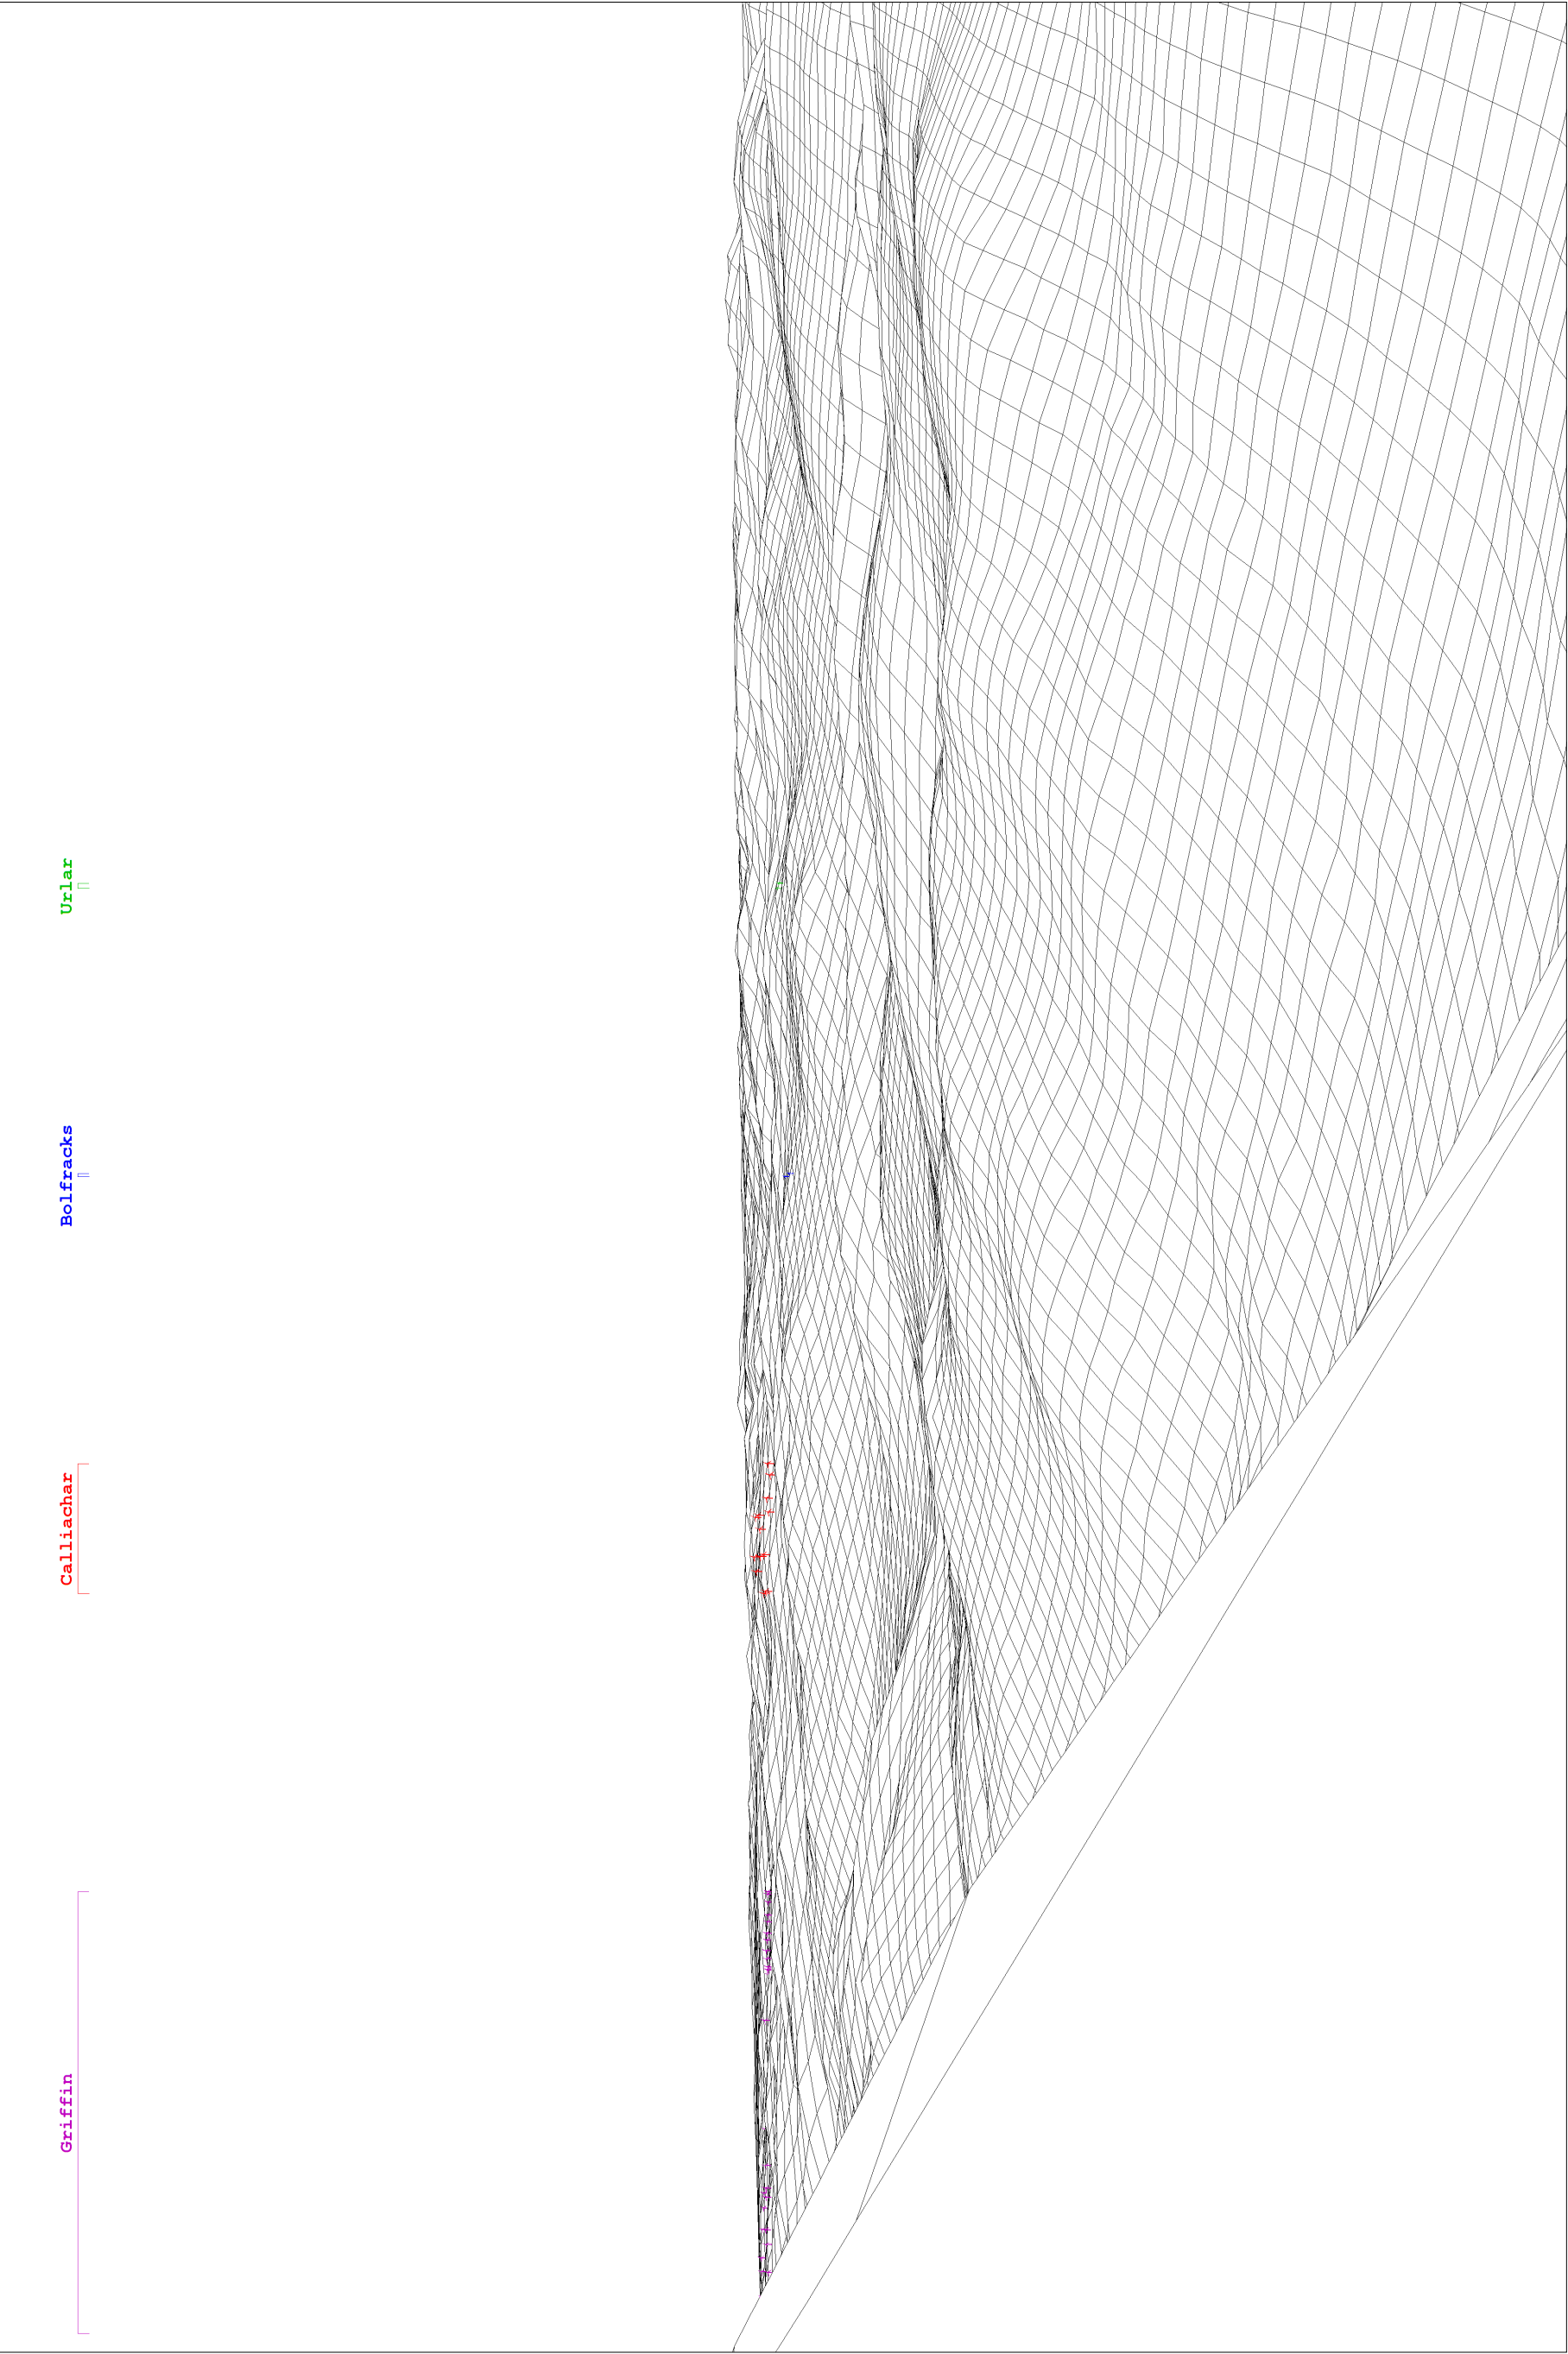

Viewpoint 1 - Cumulative extended wireframe view from Schiehallion



Realise Renewables

8 Atholl Crescent,
Perth,
PH1 5NG

VIEWPOINT 1: SCHIEHALLION

GR: 271474, 754696
Elevation: 1,042m AOD
View Direction: 141.9°
Viewing Distance: 500mm (A3)

Distance to (nearest turbine) -
Bolfracks Estate: 13,600m
Urlar: 14,200m
Calliachar: 17,140m
Griffin: 22,800m


Camera: Canon EOS 550D
Lens: EF-S 18mm - 55mm
Lens Height: 1.5m
Field of View: 64°



Bolfracks Estate: LVIA Figure 5

Viewpoint 1: Schiehallion

Drawn by: SC
Checked by: MJ
Date: 09/09/2013
Revision: 1

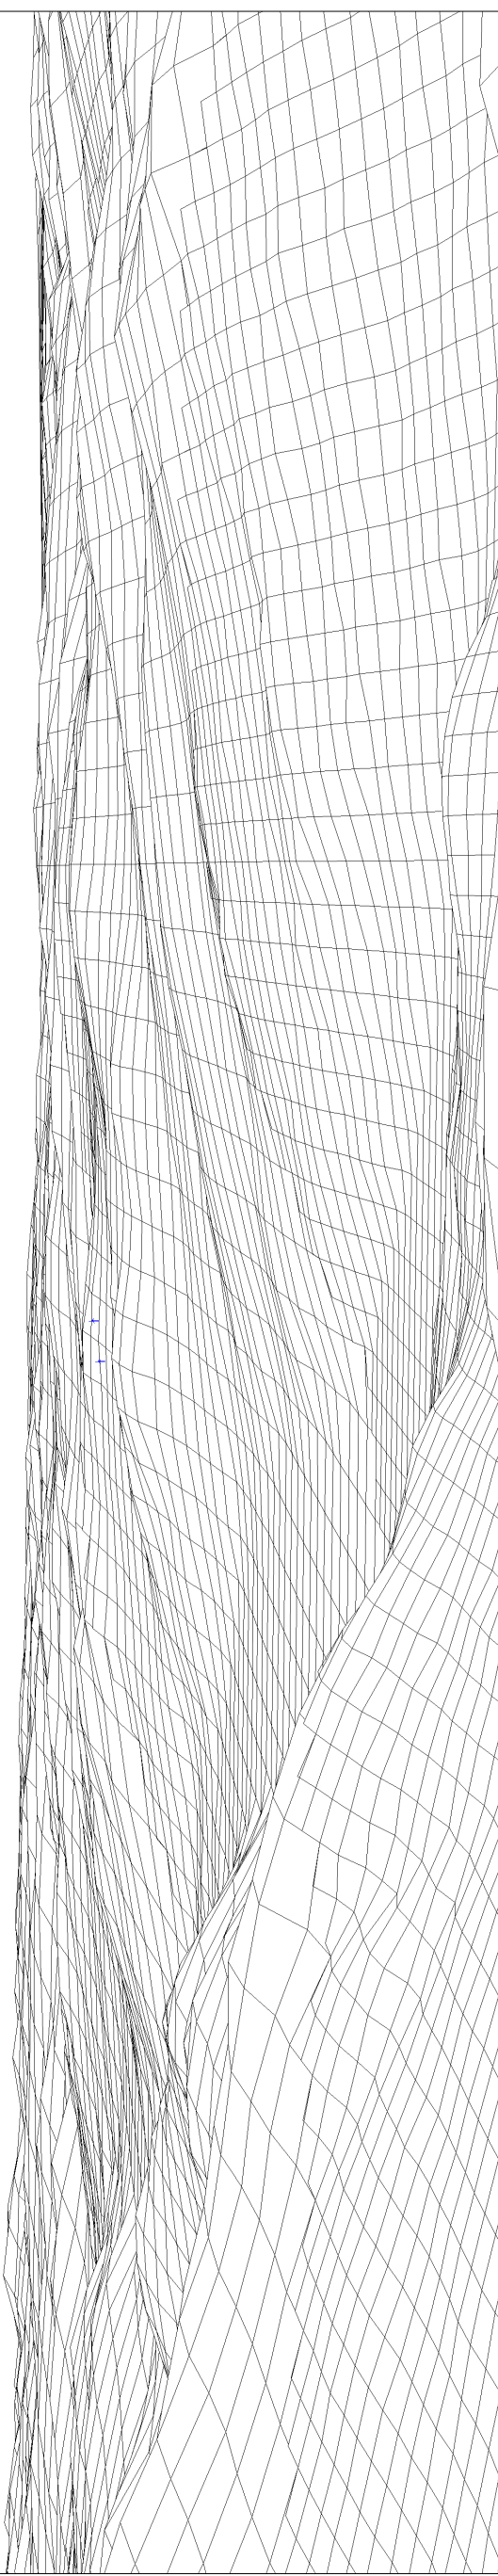

Viewpoint 2 - Wireframe view from Ben Lawers

Viewpoint 2 - Existing photograph from Ben Lawlers

 Realise Renewables 8 Atholl Crescent, Perth, PH1 5NG	VIEWPOINT 2: BEN LAWERS GR: 263614, 741716 Elevation: 1,113m AOD View Direction: 83.2° Distance: 16,380m	Bolfracks Estate: LVIA Figure 6 Viewpoint 2: Ben Lawers Date: 29/08/2013 Revision: 1
Camera: Canon EOS 550D Effective Focal Length: 50mm Lens Height: 1.5m	Tip Height: 44.5m Hub Height: 30m Field of View: 39.6° Viewing Distance: 500mm (A3)	