




© Crown copyright and database rights 2020 Ordnance Survey 100016971. You are permitted to use this data solely to enable you to respond to, or interact with, the organisation that provided you with the data. You are not permitted to copy, sub-licence, distribute or sell any of this data to third parties in any form.

Scale 1:25000

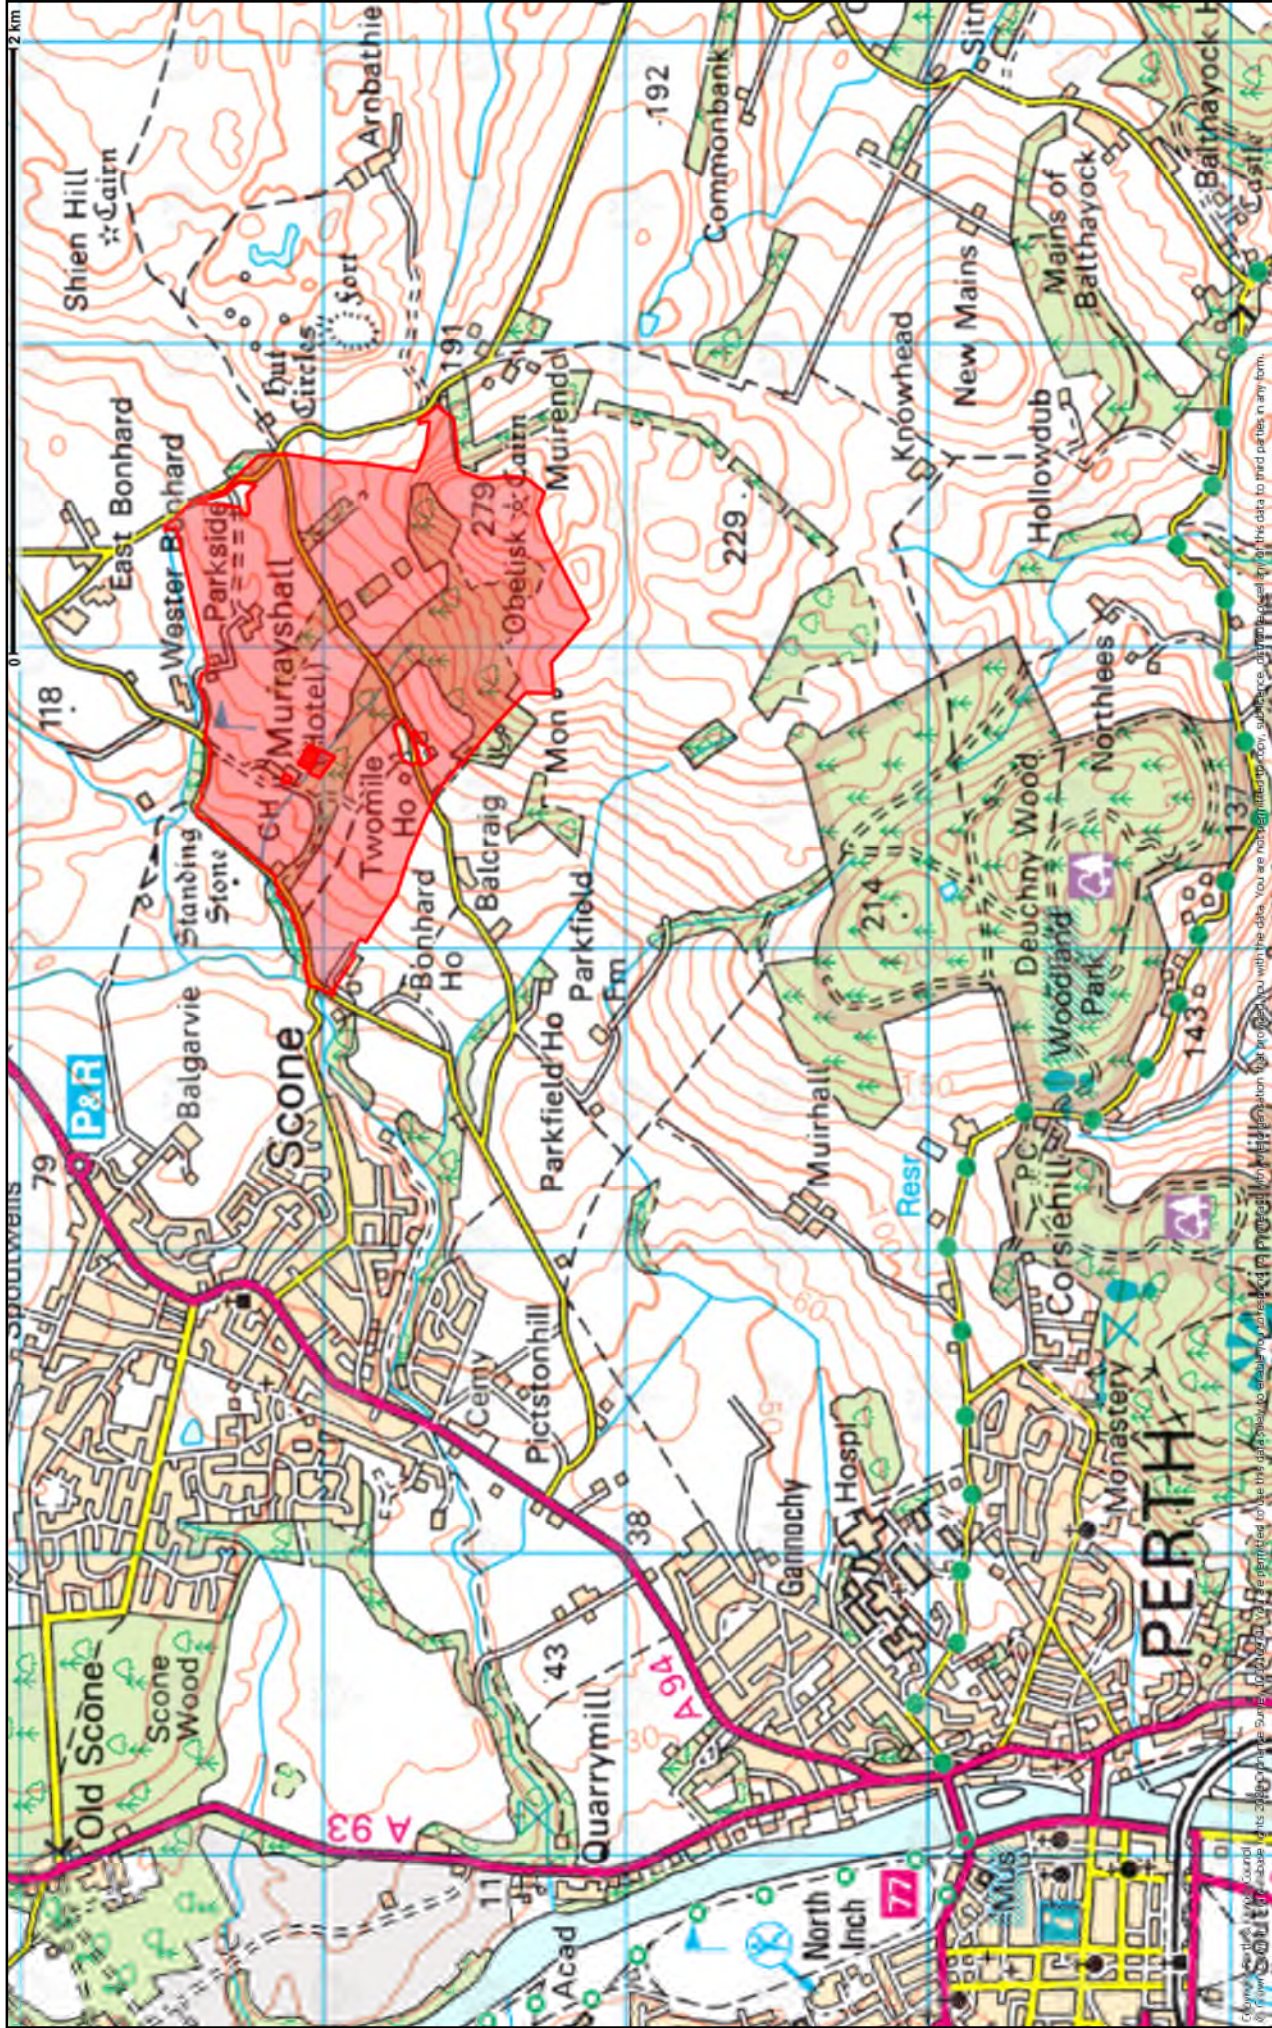

20/000010/PAN

Masterplan comprising residential development, extension to hotel, extension of hotel accommodation units and staff accommodation, health and safety improvements, landscaping, grounds, photovoltaic sites, access roads, SUDS ponds, landscaping and associated works at Murrayshill House Hotel, Murrayshill, Perth

