


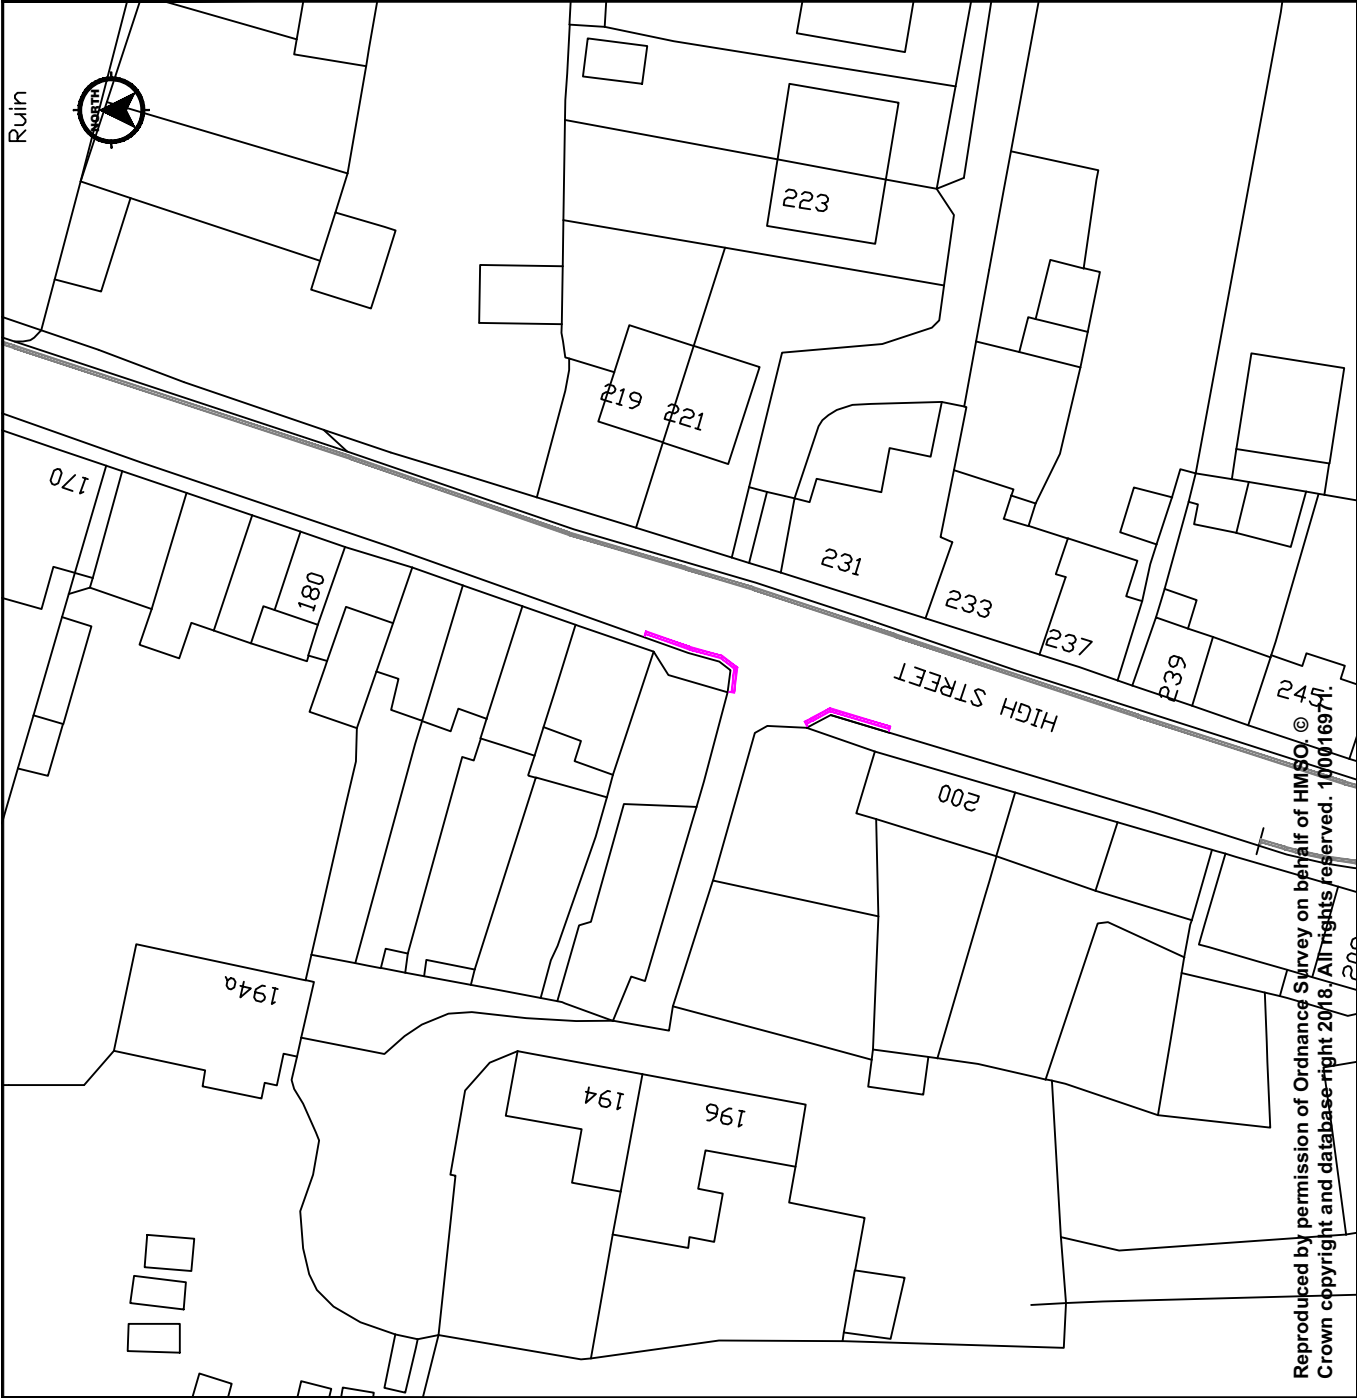



PERTH & KINROSS COUNCIL

Proposed No Waiting At Any Time Restrictions

Gallowhill Road & High Street, Kinross

Appendix 2

Executive Director - B Renton BA Hons

Drawn by: C BEATTIE
Checked by: D MCKEDOWN
Approved by: B CARGILL
Date: 20/06/2018

Drawing Scale: NTS
Project Code: *****
Drawing No: 100016971-2