


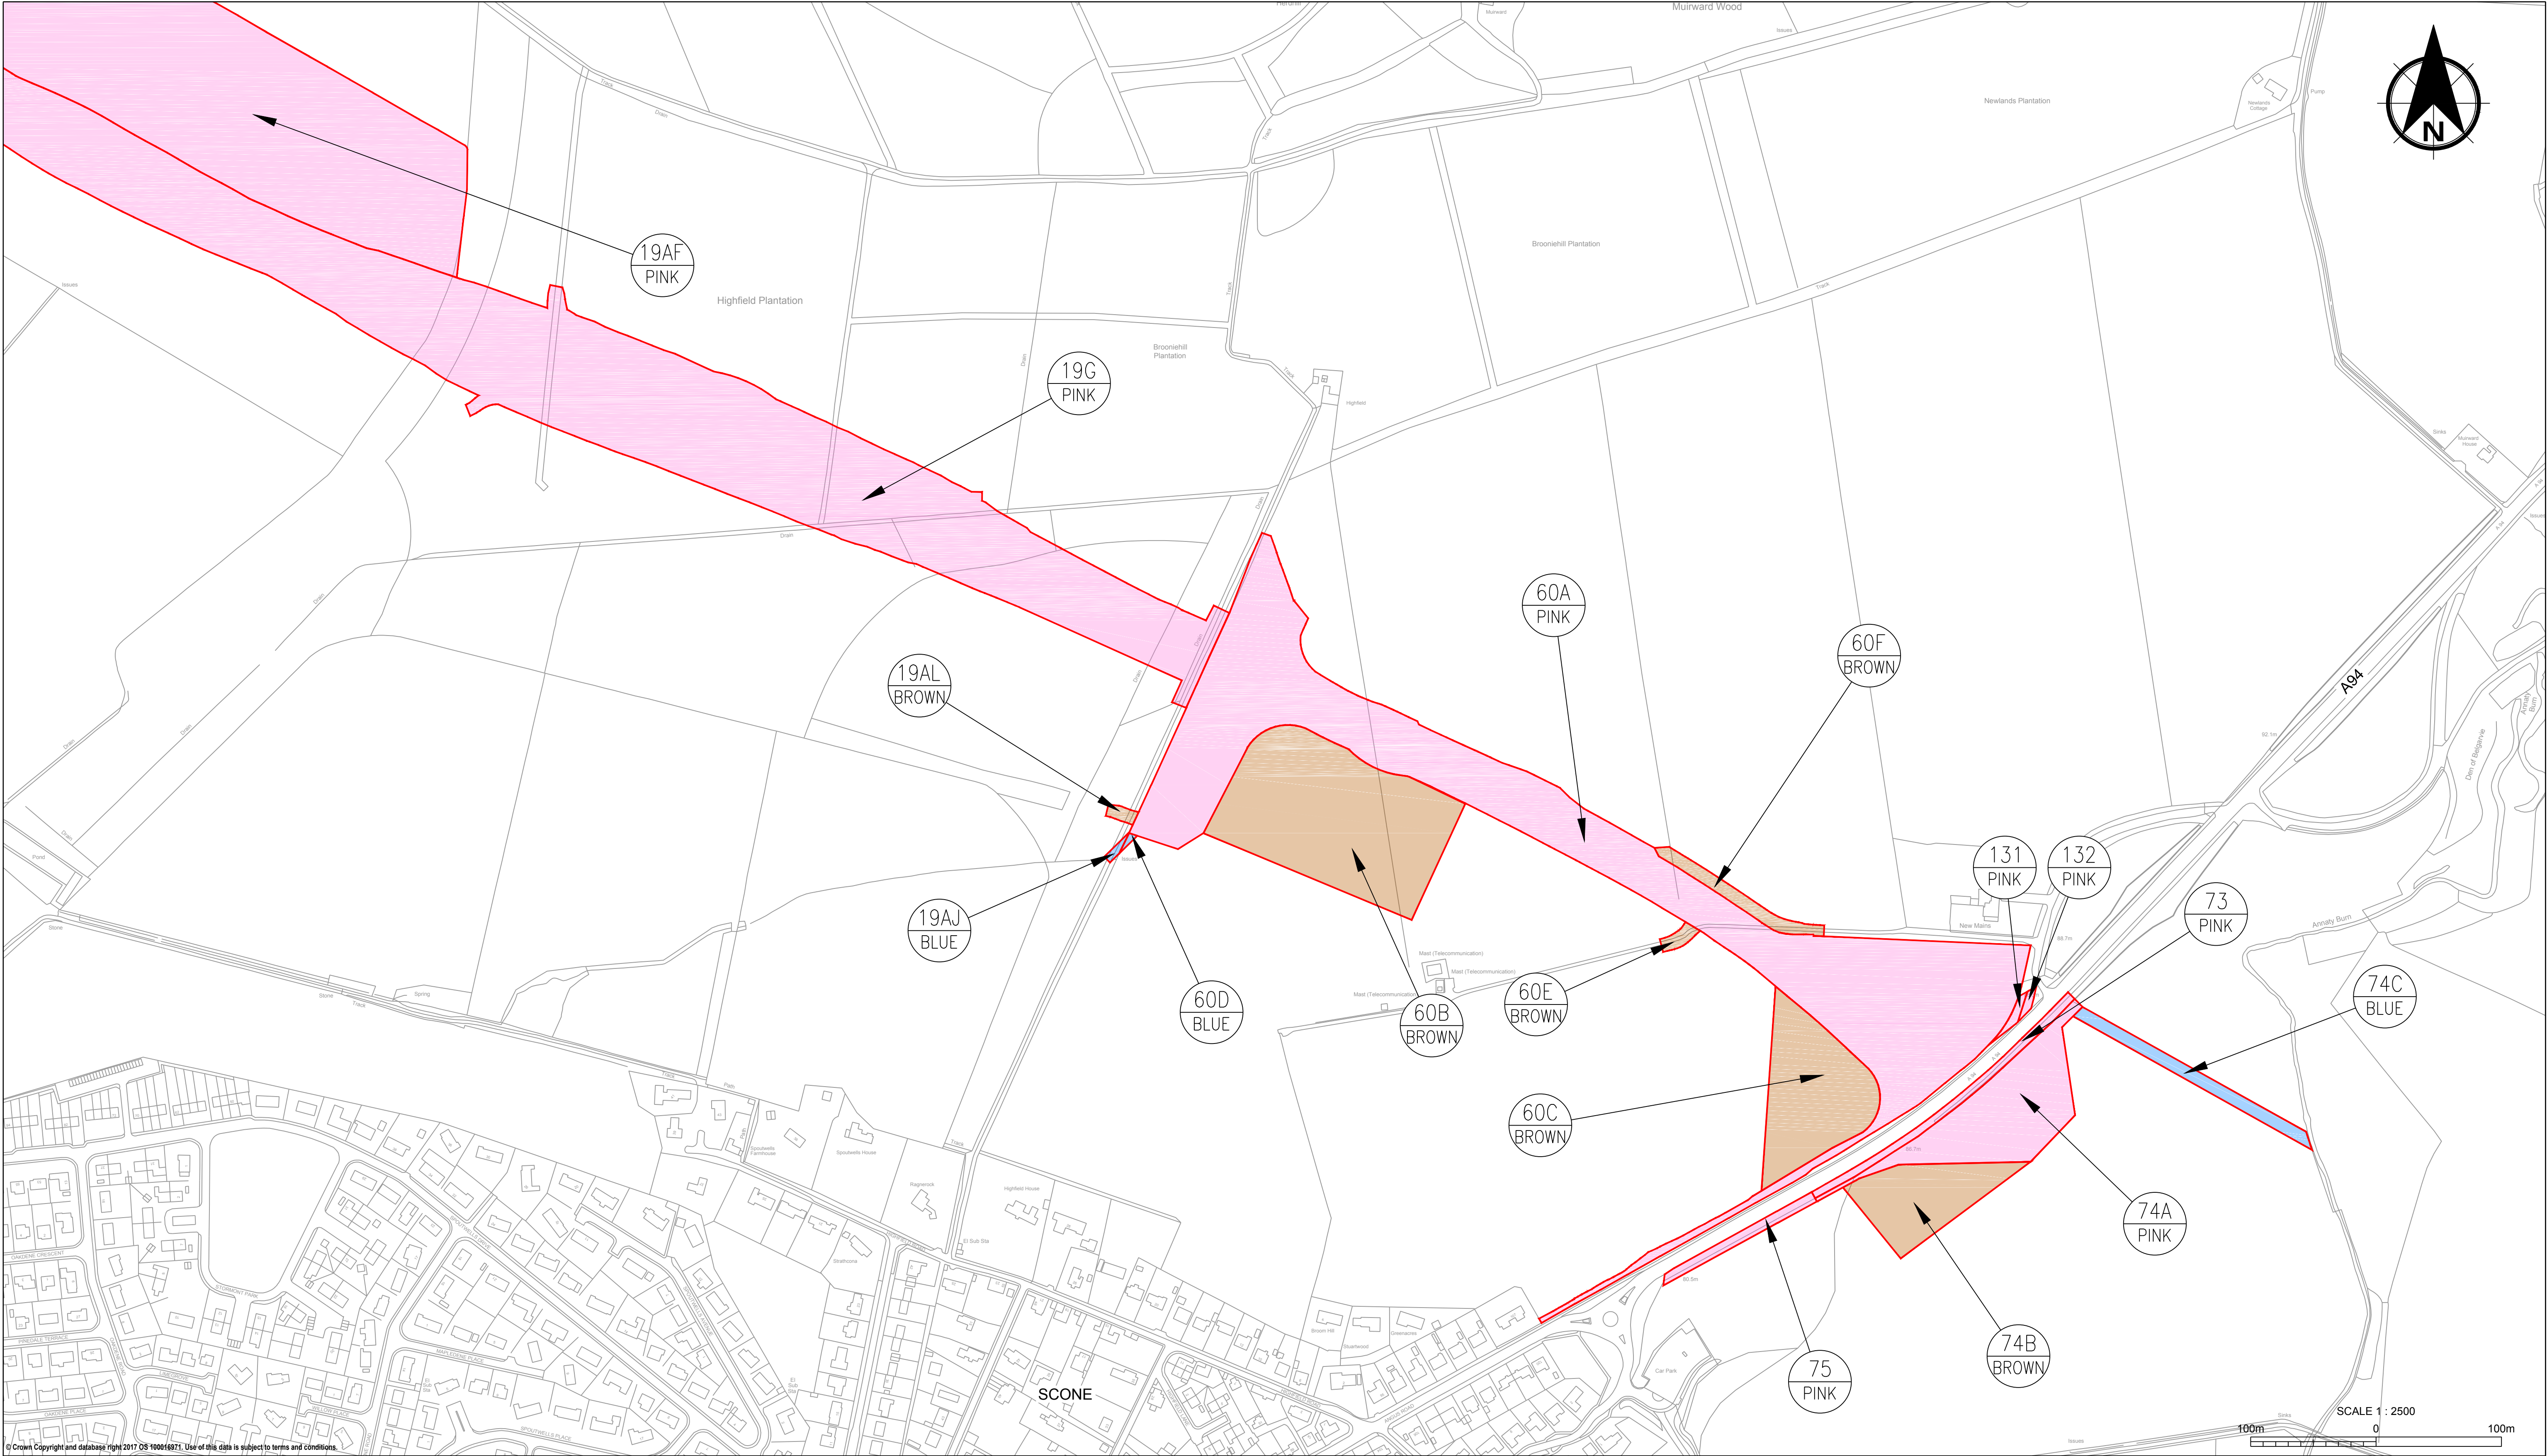

**PERTH & KINROSS COUNCIL**

Key to symbols

|                                                                                            |                                           |
|--------------------------------------------------------------------------------------------|-------------------------------------------|
| <span style="background-color: pink; border: 1px solid black; padding: 2px;">PINK</span>   | LAND TO BE ACQUIRED                       |
| <span style="background-color: blue; border: 1px solid black; padding: 2px;">BLUE</span>   | SERVITUDE RIGHT TO BE ACQUIRED            |
| <span style="background-color: brown; border: 1px solid black; padding: 2px;">BROWN</span> | TEMPORARY OCCUPATION RIGHT TO BE ACQUIRED |

Cross Tay Link Road

119046-SWECO-LSI-000-DR-D-10016 Rev P10  
 COMPULSORY PURCHASE ORDER  
 MAP NO. 5  
 APPENDIX 2E