


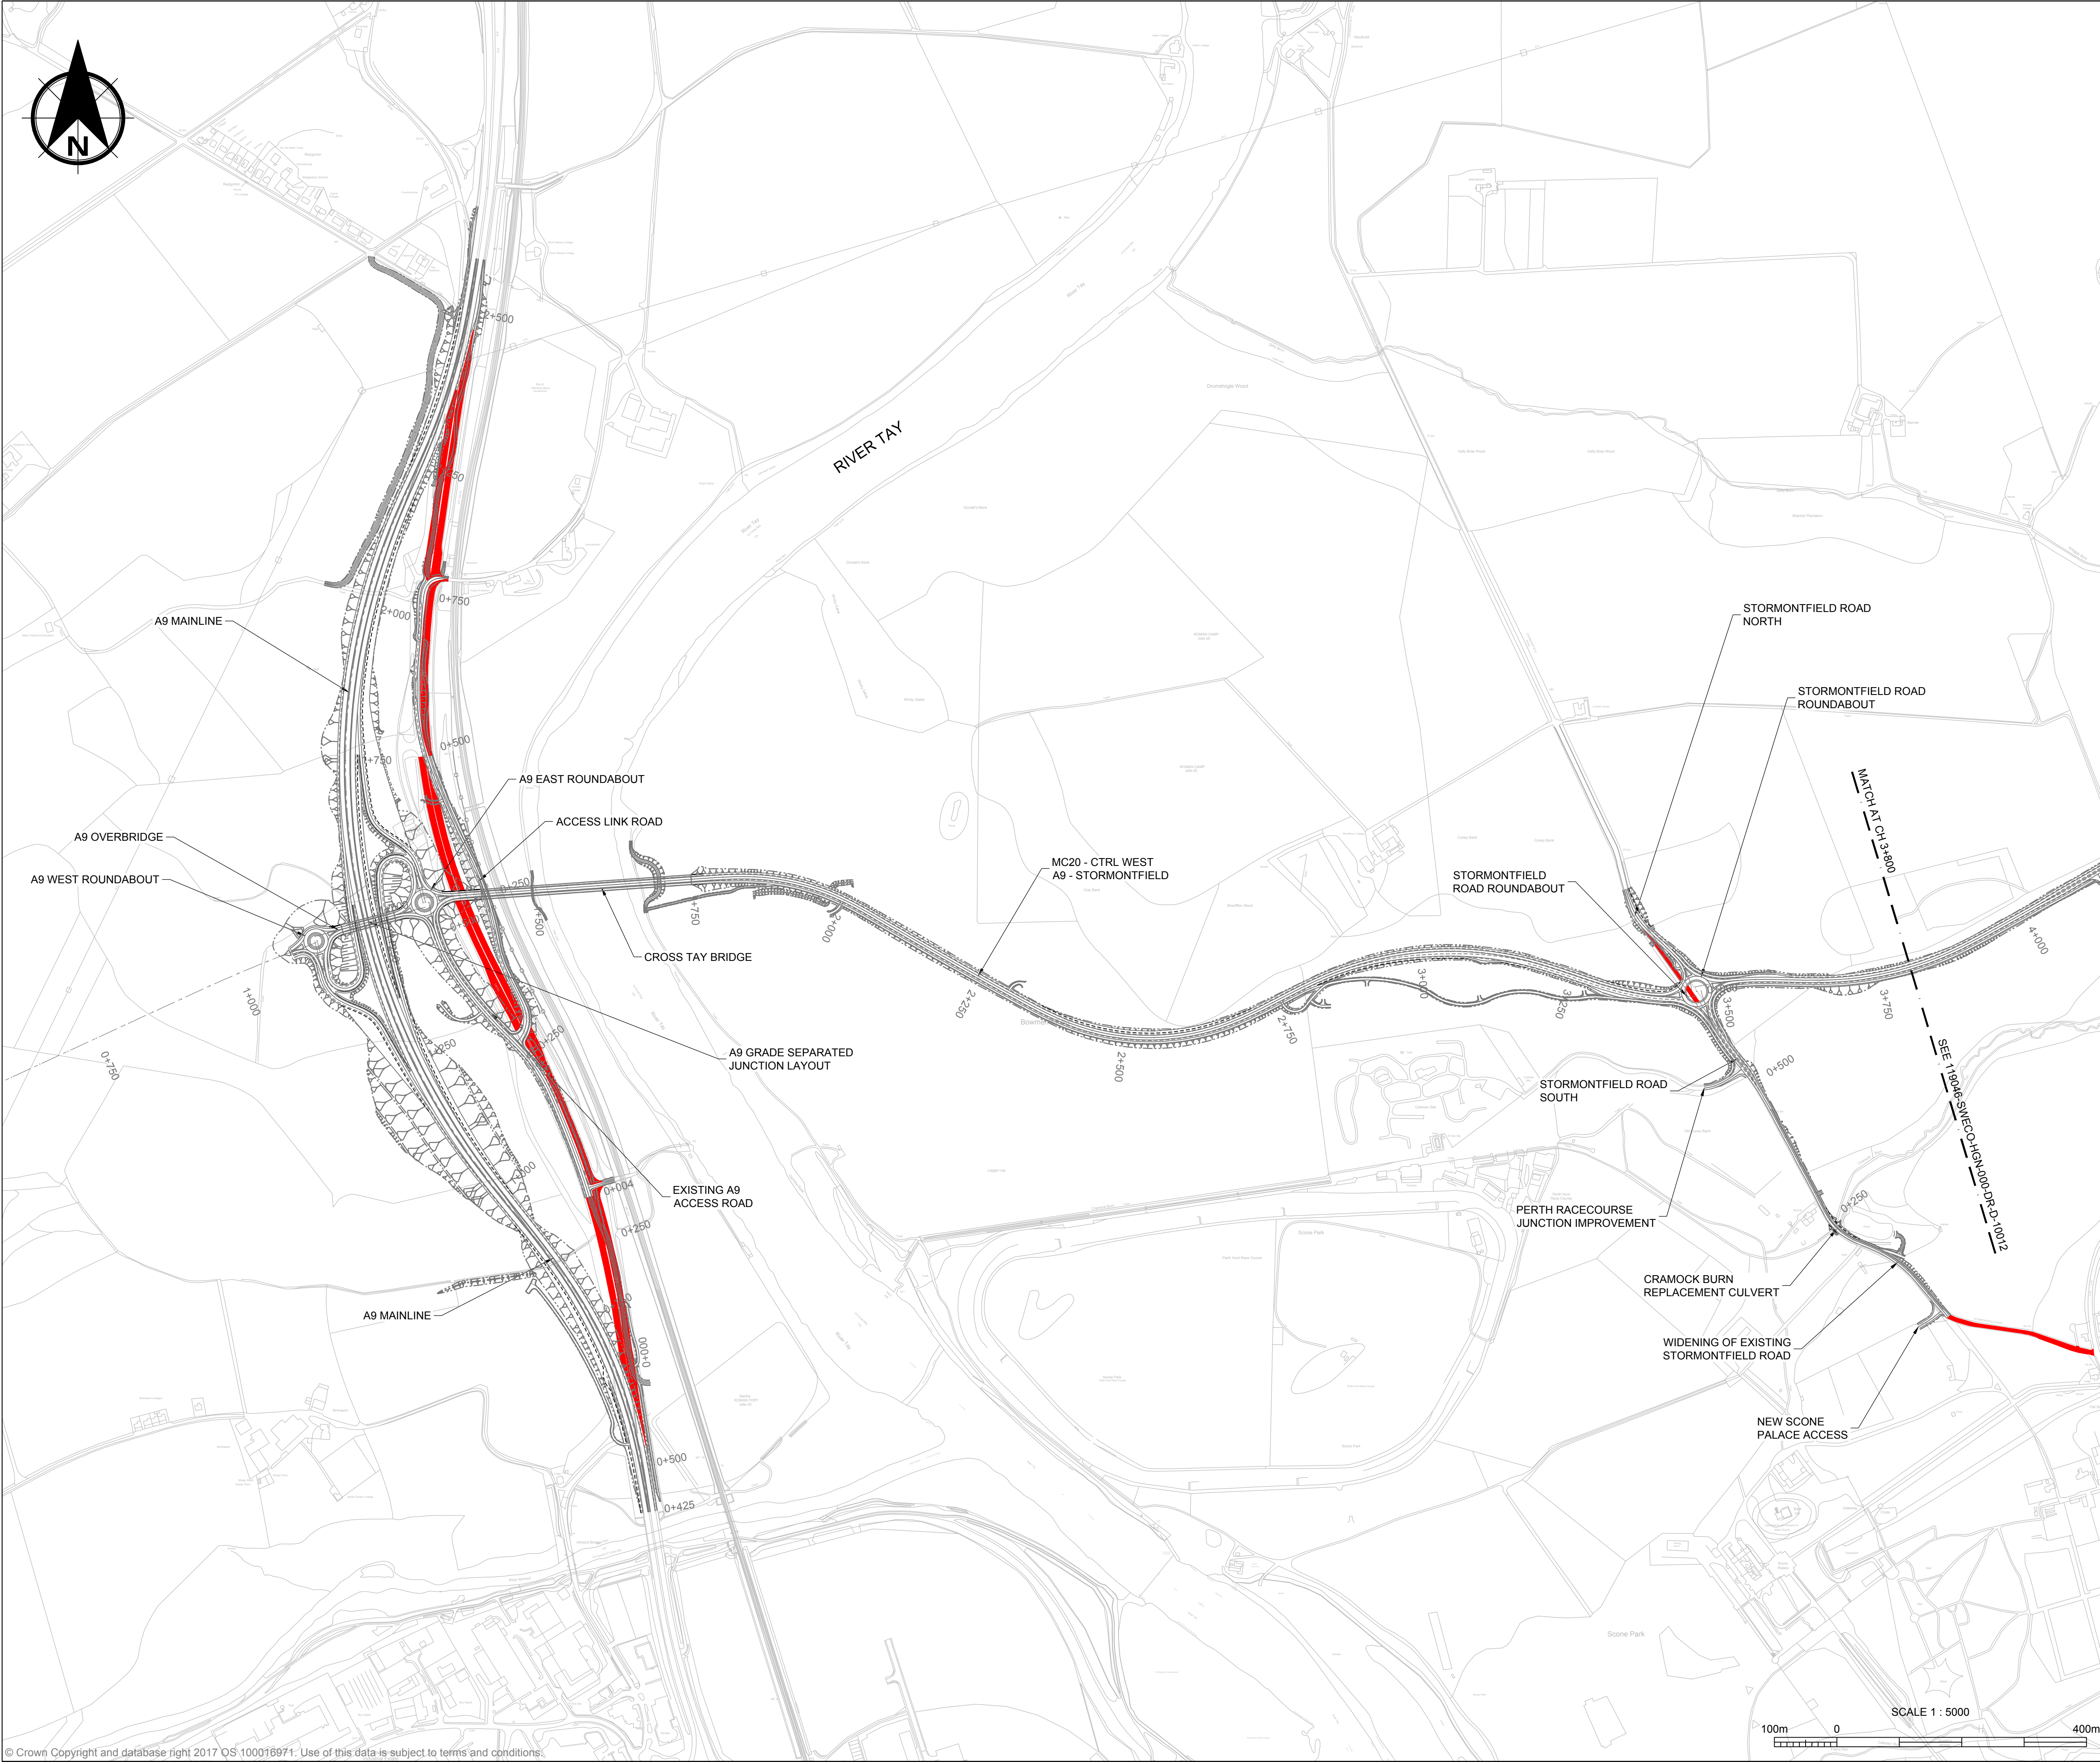

Notes

1. ALL DIMENSIONS IN METRES UNLESS STATED OTHERWISE.

Key to symbols

AREAS OF ROAD TO BE STOPPED UP

P01	15/10/18	INITIAL ISSUE		BJ	DR	CC			
P02	10/01/19	UPDATED ROAD ALIGNMENT		JP	DR	CC			
P03.2	16/01/19			---	---	---			
Rev	Date	Amendment Details		Orig	Chk'd	App'd			
This drawing should not be relied on or used in circumstances other than those for which it was originally prepared and for which Sweco UK Limited was commissioned. Sweco UK Limited accepts no responsibility for this drawing to any party other than the person by whom it was commissioned. Any party which breaches the provisions of this disclaimer shall indemnify Sweco UK Limited for all loss or damage arising therefrom.									
Sweco Suite 4/2, City Park 368 Alexandra Parade Glasgow G31 3AU Tel: +44 (0)141 414 1700 Web: www.sweco.co.uk SWECO									
Client PERTH & KINROSS COUNCIL									
Drawing Status						Suitability			
INITIAL STATUS OR WIP						S0			
Project Title									
Cross Tay Link Road									
Drawing Title									
APPENDIX 1A GENERAL LAYOUT PLAN SHEET 1 OF 2									
Scale	1:5000	Designed	Murray, Euan	Drawn	Potter, John	Checked	Ritchie, Denise	Approved	Ross, Sandy
Original Size	A1	Date	12/10/18	Date	12/10/18	Date	12/10/18	Date	12/10/18
Drawing Number									Project Ref. No.
119046- SWECO -HML- 000- DR- D -10011									119046
									Revision
									P03.2
Project Originator Volume Location Type Role Number									